


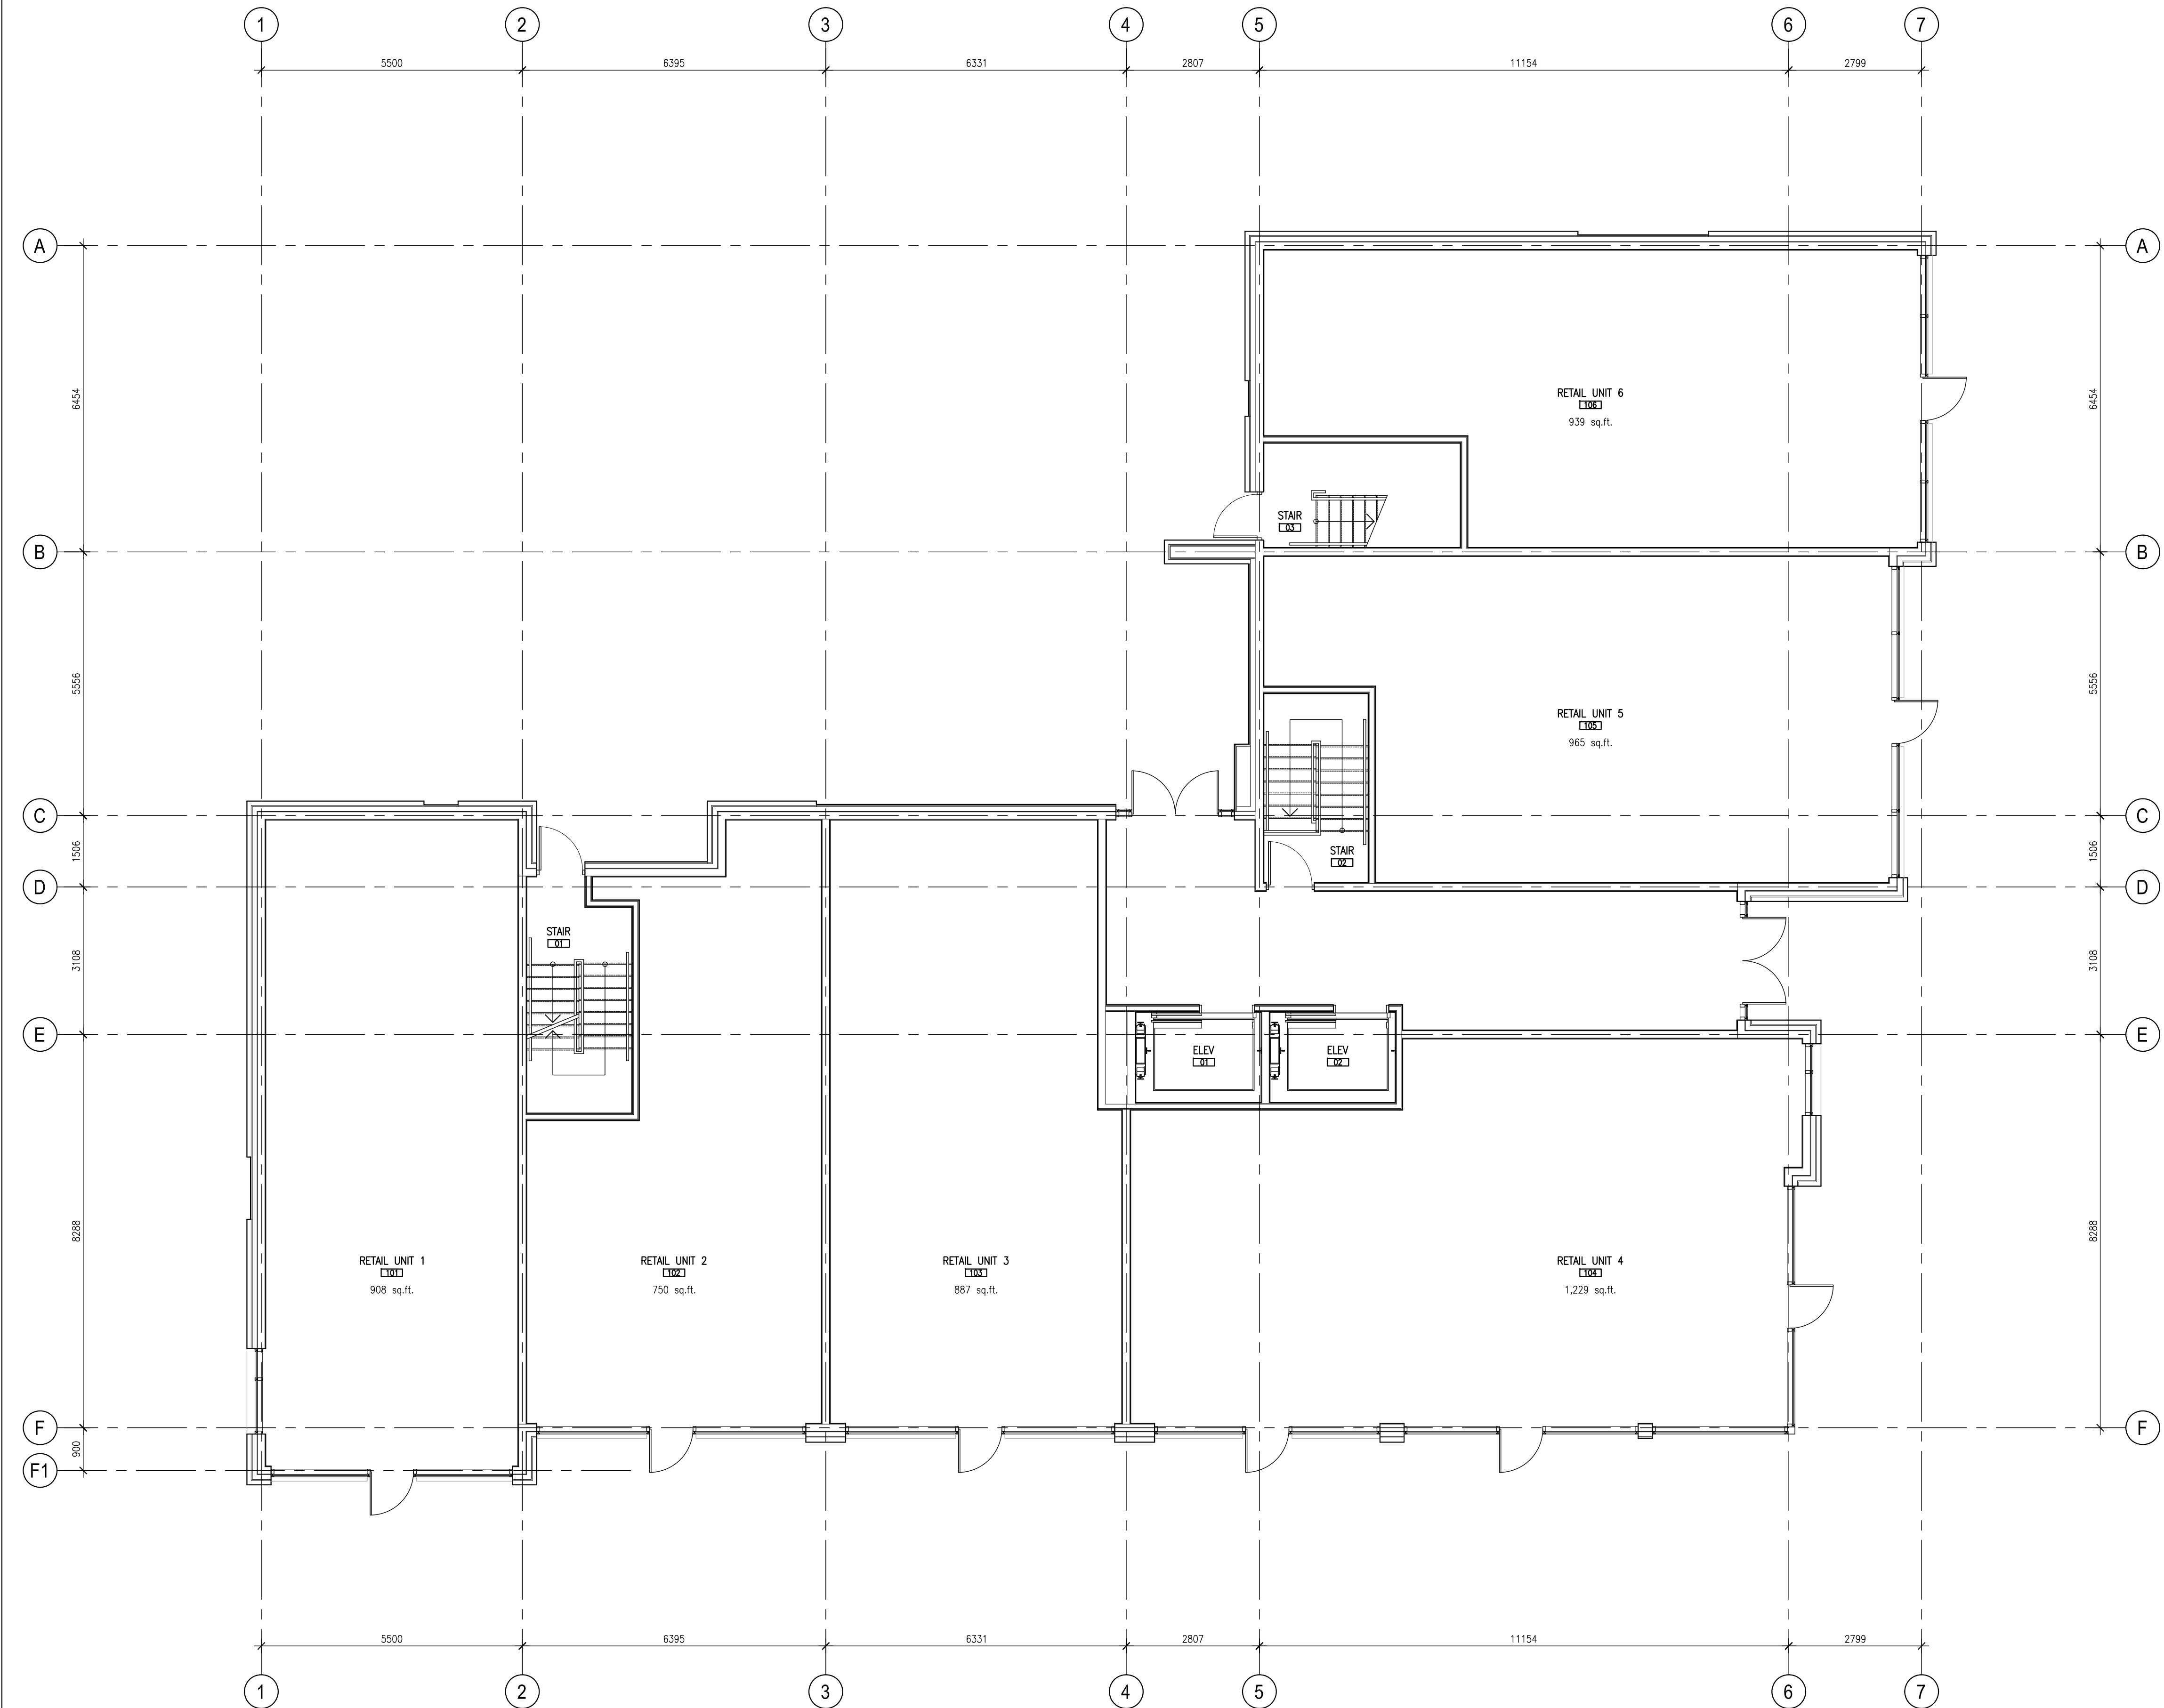

1 LEVEL 01 FLOOR PLAN
A101 SCALE: 1:75


GENERAL ARCHITECTURAL NOTES:

- This drawing is the property of the Architect and may not be reproduced or used without the expressed consent of the Architect.
- Drawings are not to be scaled. The Contractor is responsible for checking and verifying all levels and dimensions and shall report all discrepancies to the Architect and obtain clarification prior to commencing work.
- Upon notice in writing, the Architect will provide written/graphic clarification or supplementary information regarding the intent of the Contract Documents.
- The Architectural drawings are to be read in conjunction with all other Contract Documents including Project Manuals and the Structural, Mechanical and Electrical Drawings.
- Positions of exposed or finished Mechanical or Electrical devices, fittings and fixtures are indicated on the Architectural Drawings. Locations shown on the Architectural Drawings shall govern over Mechanical and Electrical Drawings. Mechanical and Electrical items not clearly located will be located as directed by the Architect.
- These documents are not to be used for construction unless specifically noted for such purpose.

REVISION RECORD

ISSUED FOR SITE PLAN CONTROL 2017-12-12

ISSUE RECORD

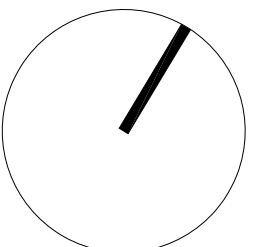

project1
studio

Project1 Studio Incorporated
1613-884-5539 | info@project1studio.ca

3443 INNES


3443 Innes Road
Orleans, ON

PROJ	SCALE	DRAWN	REVIEWED
1704	NOTED	JRKII	RMK

LEVEL 01 FLOOR PLAN

A101

NOTE:
INFORMATION ONLY

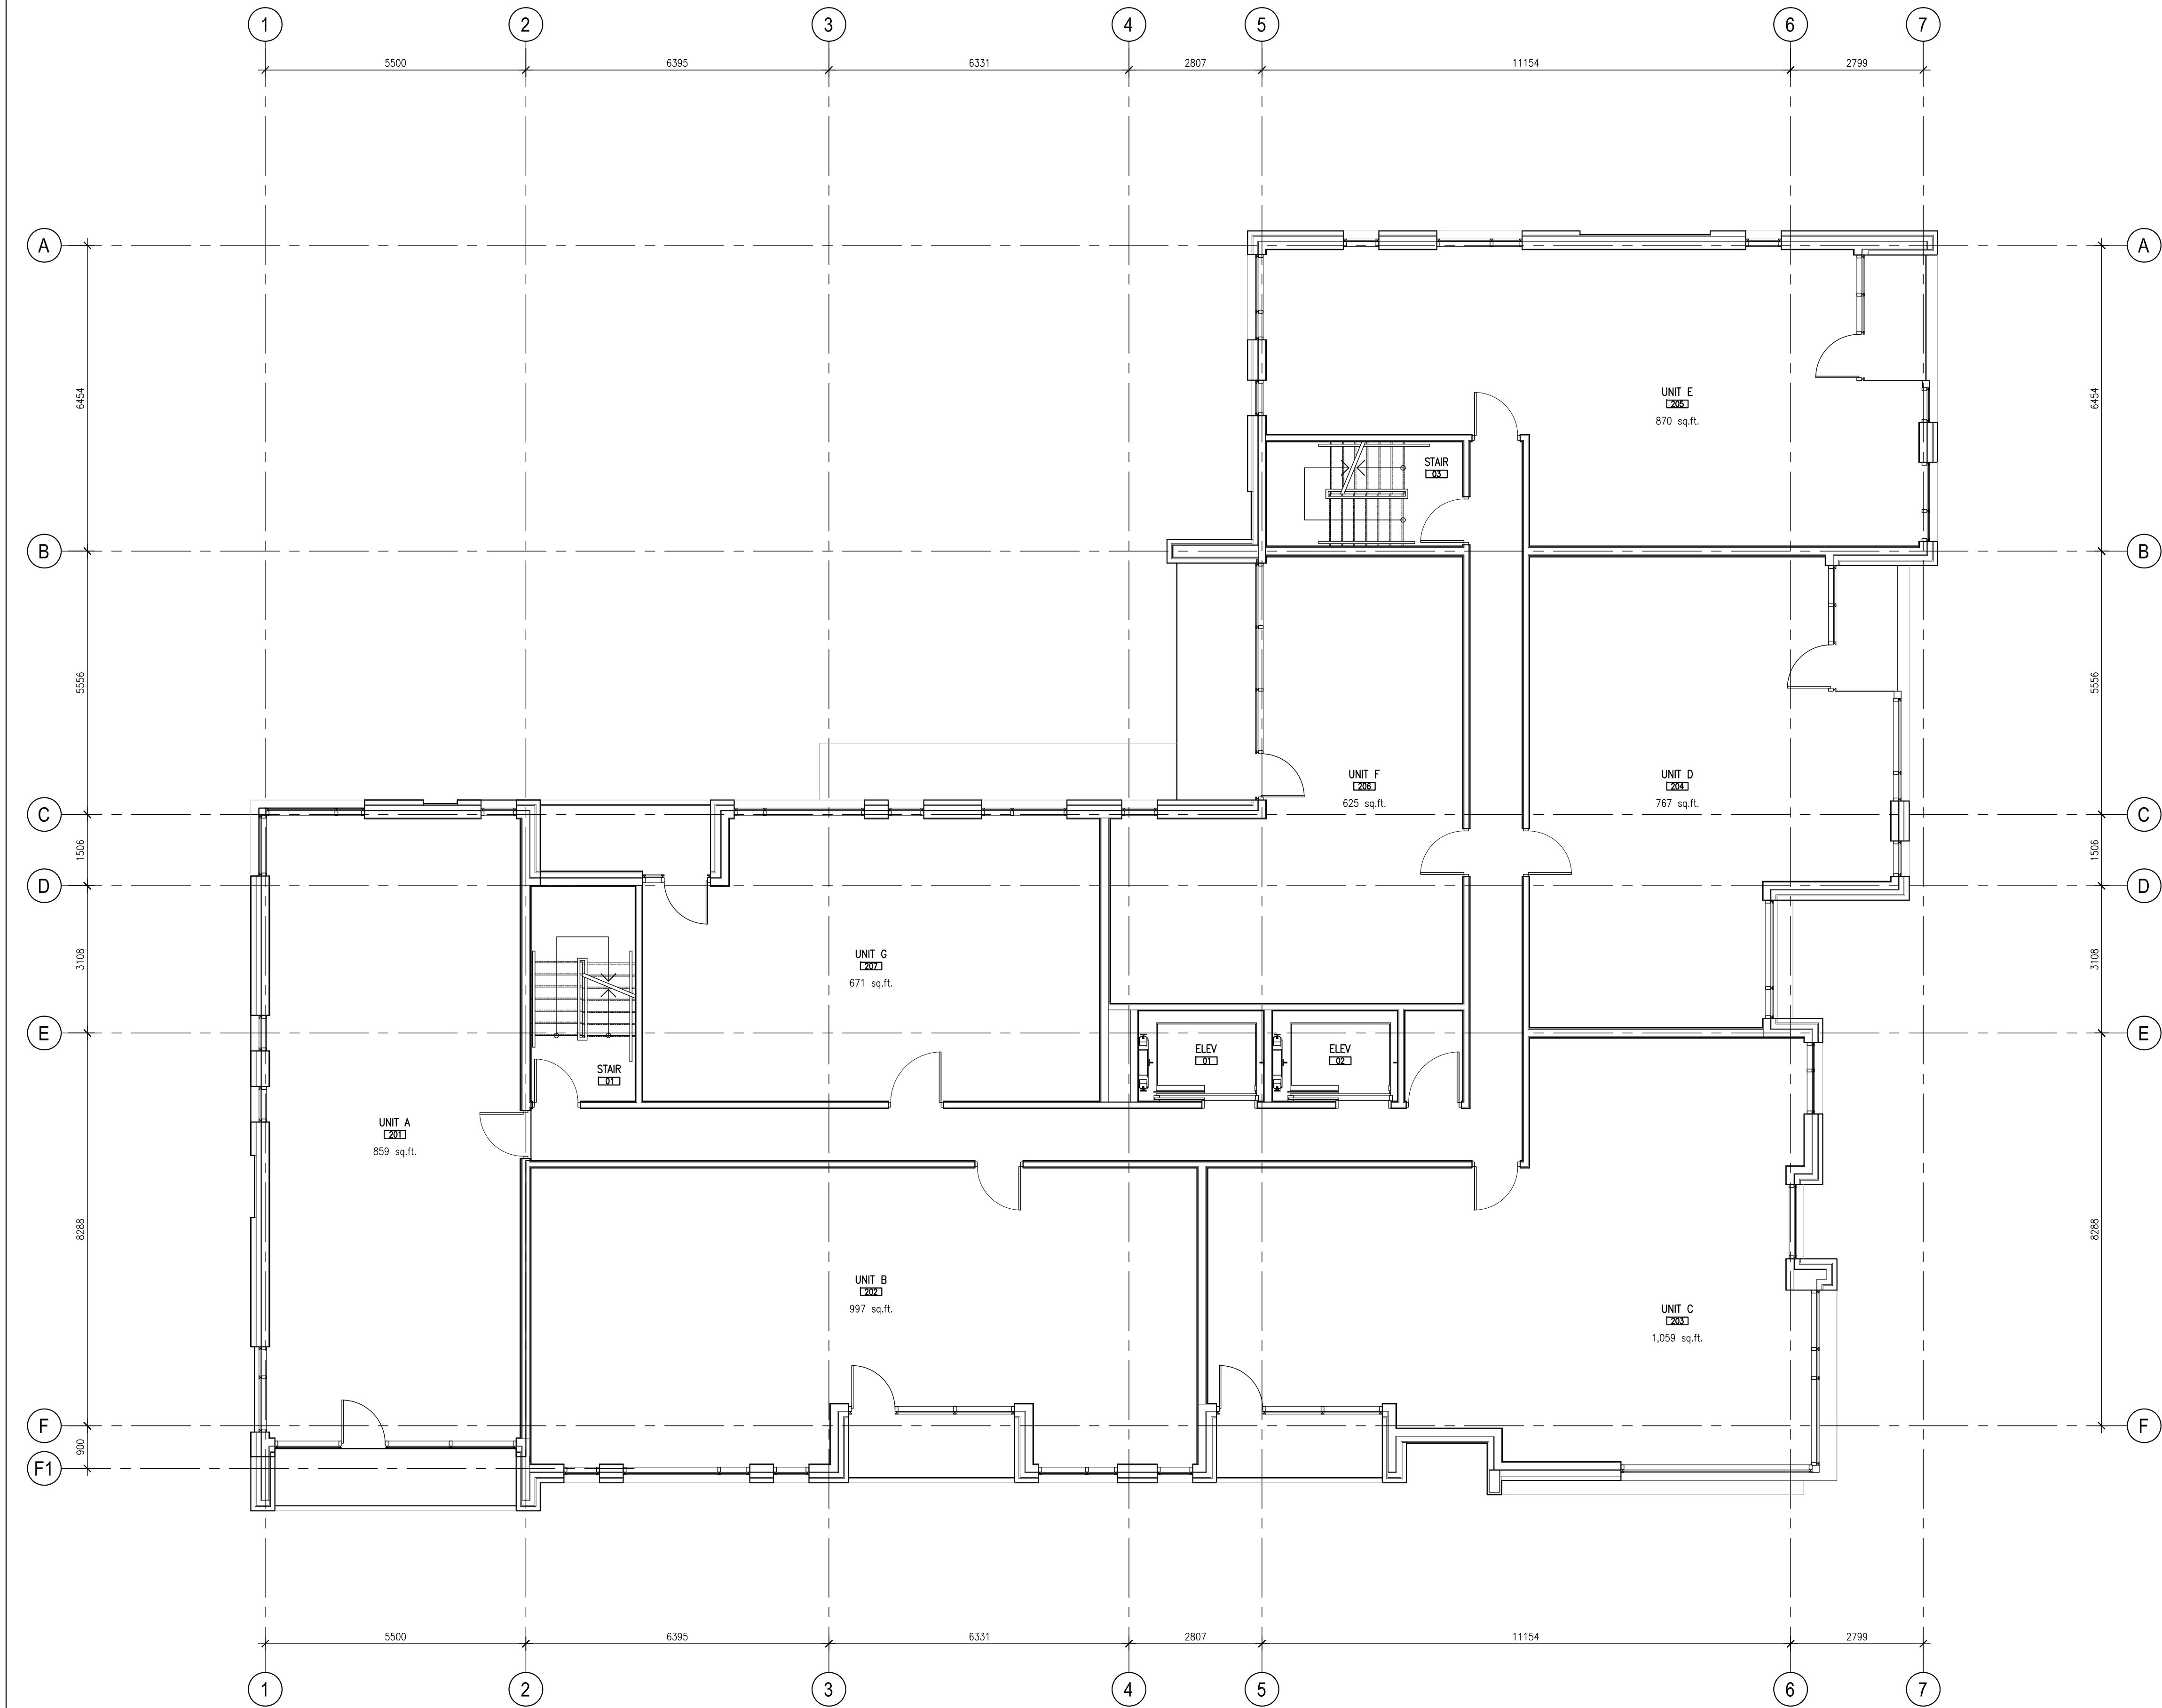


1 LEVEL 02 FLOOR PLAN
A102 SCALE: 1:75

GENERAL ARCHITECTURAL NOTES:
1. This drawing is the property of the Architect and may not be reproduced or used without the expressed consent of the Architect.
2. Drawings are not to be scaled. The Contractor is responsible for checking and verifying all levels and dimensions and shall report all discrepancies to the Architect and obtain clarification prior to commencing work.
3. Upon notice in writing, the Architect will provide written/graphic clarification or supplementary information regarding the intent of the Contract Documents.
4. The Architectural drawings are to be read in conjunction with all other Contract Documents including Project Manuals and the Structural, Mechanical and Electrical Drawings.
5. Positions of exposed or finished Mechanical or Electrical devices, fittings and fixtures are indicated on the Architectural Drawings. Locations shown on the Architectural Drawings shall govern over Mechanical and Electrical Drawings. Mechanical and Electrical items not clearly located will be located as directed by the Architect.
6. These documents are not to be used for construction unless specifically noted for such purpose.

REVISION RECORD

ISSUED FOR SITE PLAN CONTROL 2017-12-12

ISSUE RECORD

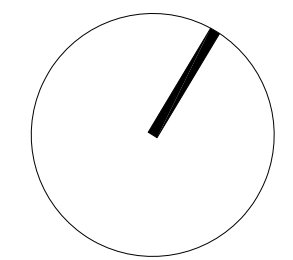

project1
studio

Project1 Studio Incorporated
1613-884-3539 jrm@project1studio.ca

3443 INNES


3443 Innes Road
Orleans, ON

PROJ	SCALE	DRAWN	REVIEWED
1704	NOTED	JRKII	RMK

LEVEL 02 FLOOR PLAN

A102

NOTE:
INFORMATION ONLY

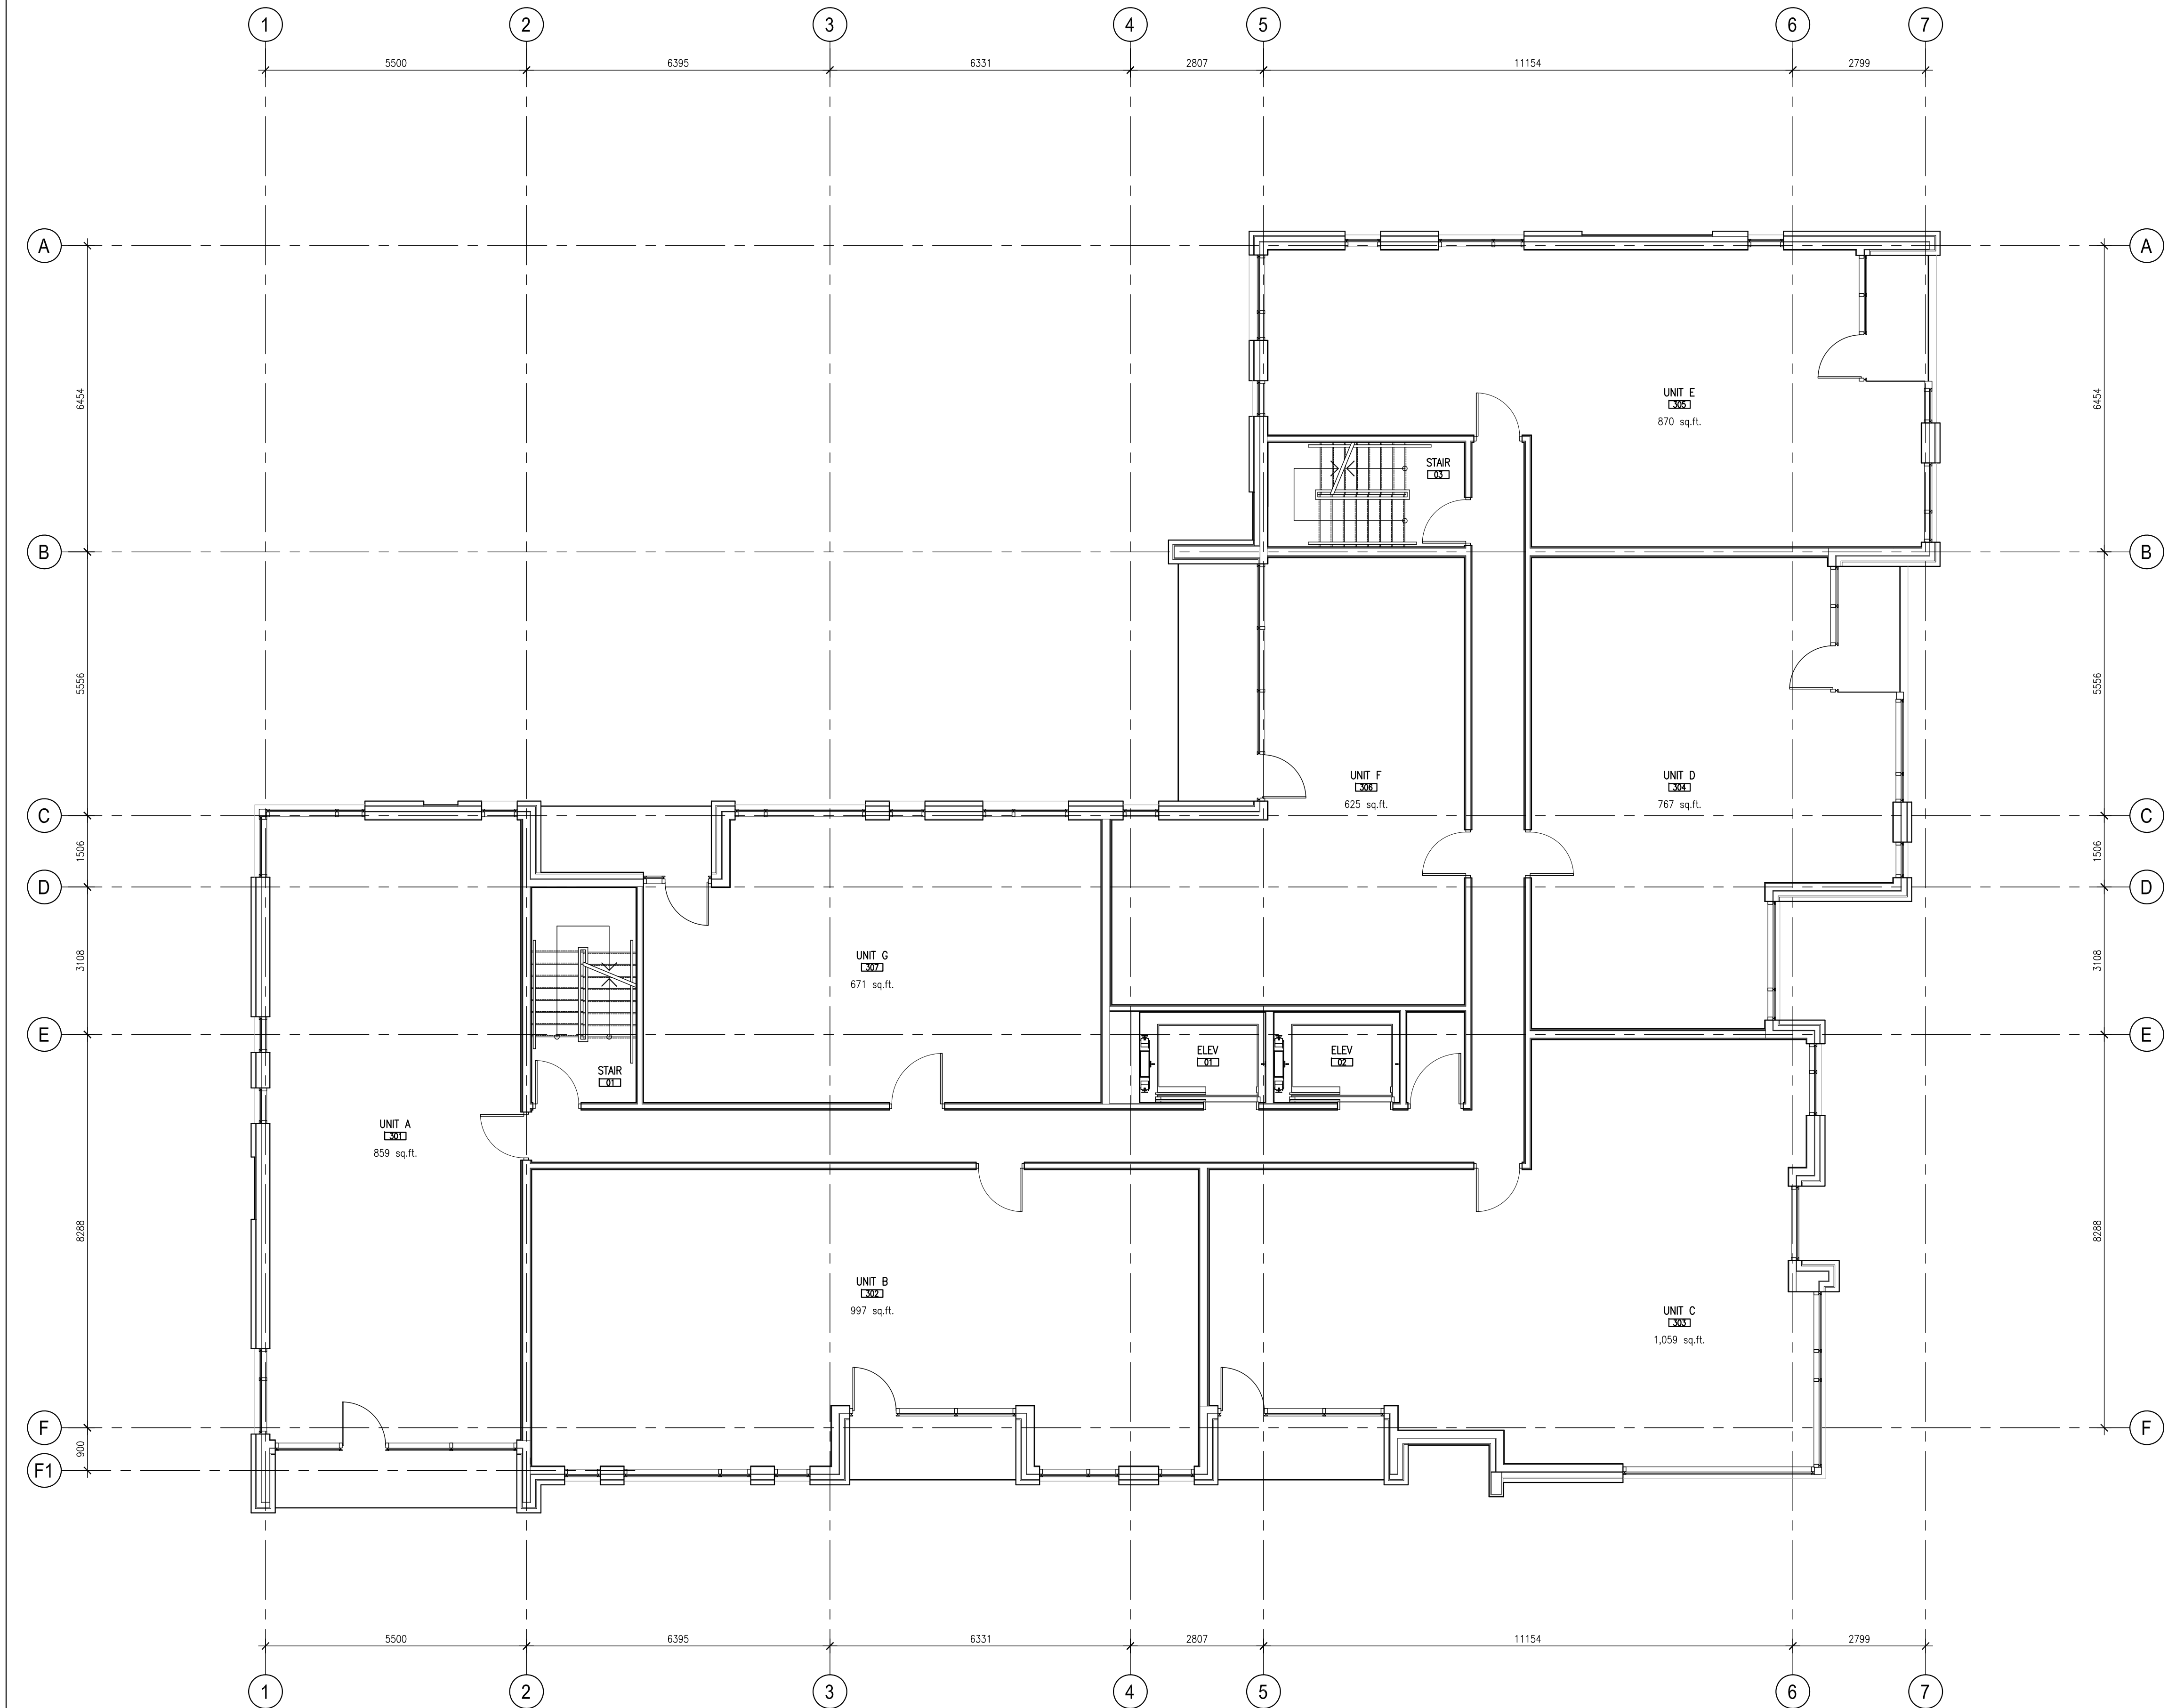


1 LEVEL 03 FLOOR PLAN
A103 SCALE: 1:75

GENERAL ARCHITECTURAL NOTES:
1. This drawing is the property of the Architect and may not be reproduced or used without the expressed consent of the Architect.
2. Drawings are not to be scaled. The Contractor is responsible for checking and verifying all levels and dimensions and shall report all discrepancies to the Architect and obtain clarification prior to commencing work.
3. Upon notice in writing, the Architect will provide written/graphic clarification or supplementary information regarding the intent of the Contract Documents.
4. The Architectural drawings are to be read in conjunction with all other Contract Documents including Project Manuals and the Structural, Mechanical and Electrical Drawings.
5. Positions of exposed or finished Mechanical or Electrical devices, fittings and fixtures are indicated on the Architectural Drawings. Locations shown on the Architectural Drawings shall govern over Mechanical and Electrical Drawings. Mechanical and Electrical items not clearly located will be located as directed by the Architect.
6. These documents are not to be used for construction unless specifically noted for such purpose.

REVISION RECORD

ISSUED FOR SITE PLAN CONTROL 2017-12-12

ISSUE RECORD

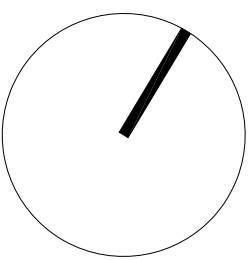

project1
studio

Project1 Studio Incorporated
1613-884-5539 jrm@project1studio.ca

3443 INNES


3443 Innes Road
Orleans, ON

PROJ	SCALE	DRAWN	REVIEWED
1704	NOTED	JRKII	RMK

LEVEL 03 FLOOR PLAN

A103

NOTE:
INFORMATION ONLY

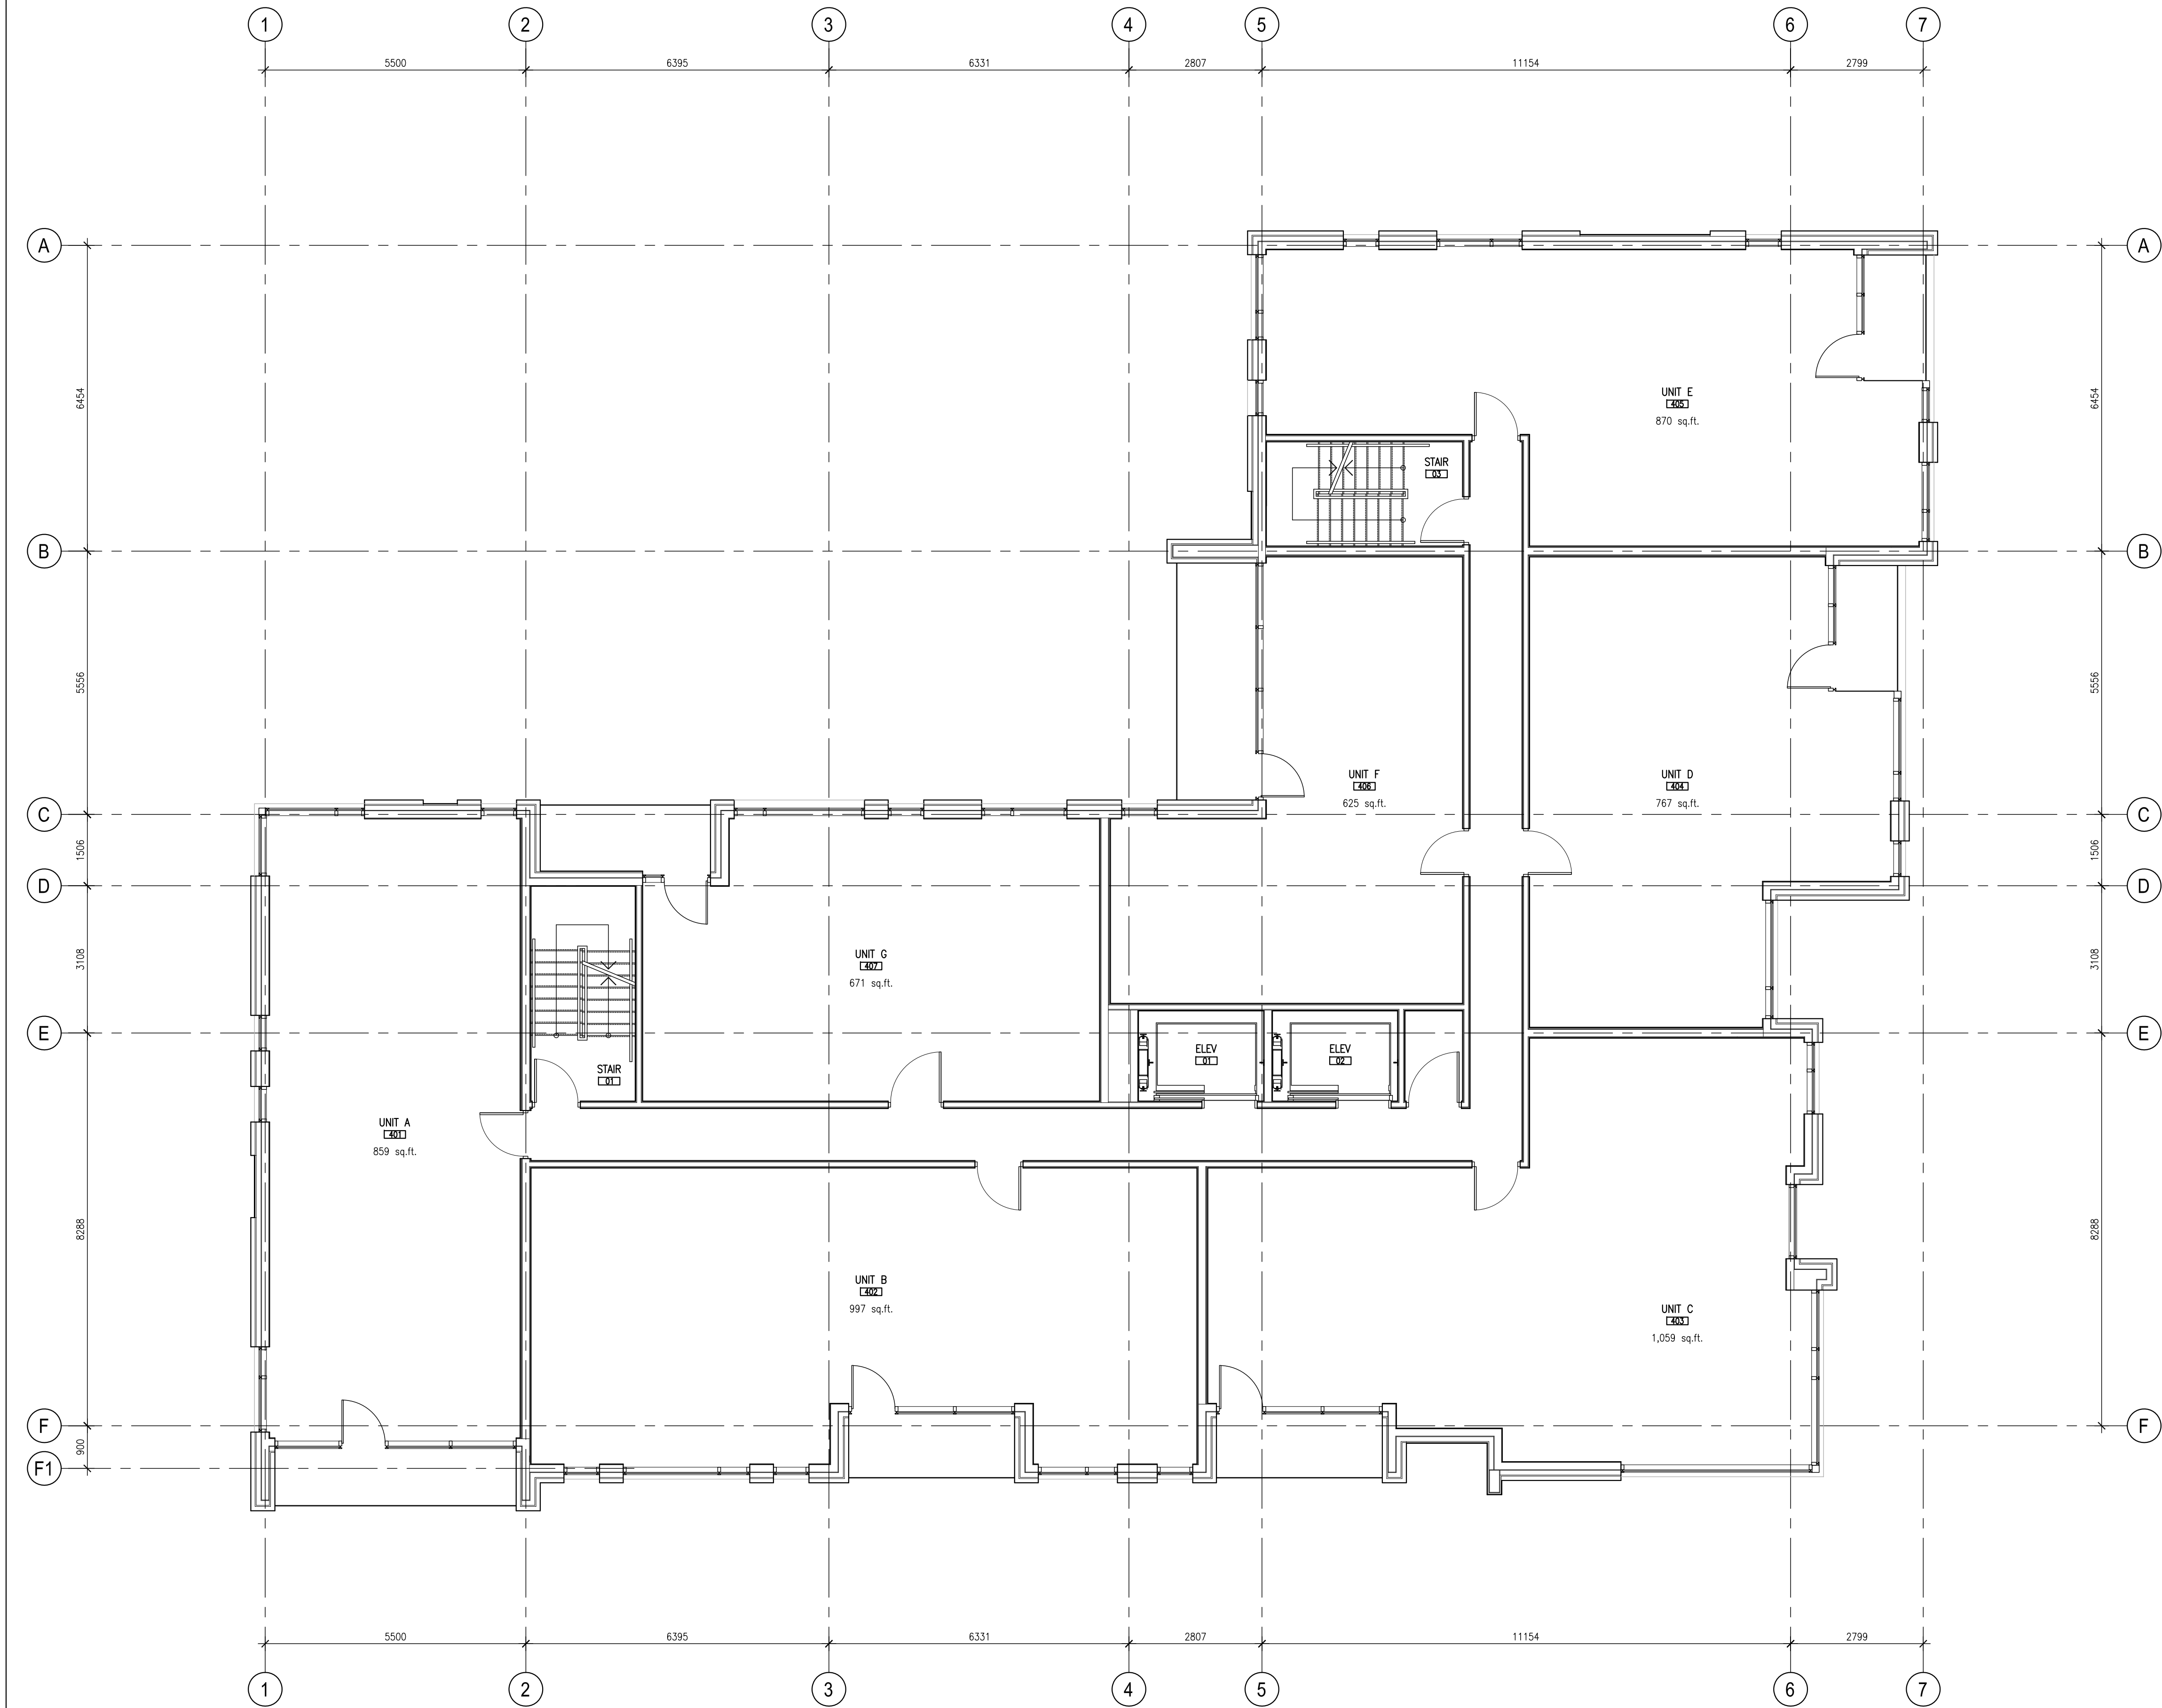


1 LEVEL 04 FLOOR PLAN
A104 SCALE: 1:75

GENERAL ARCHITECTURAL NOTES:
1. This drawing is the property of the Architect and may not be reproduced or used without the expressed consent of the Architect.
2. Drawings are not to be scaled. The Contractor is responsible for checking and verifying all levels and dimensions and shall report all discrepancies to the Architect and obtain clarification prior to commencing work.
3. Upon notice in writing, the Architect will provide written/graphic clarification or supplementary information regarding the intent of the Contract Documents.
4. The Architectural drawings are to be read in conjunction with all other Contract Documents including Project Manuals and the Structural, Mechanical and Electrical Drawings.
5. Positions of exposed or finished Mechanical or Electrical devices, fittings and fixtures are indicated on the Architectural Drawings. Locations shown on the Architectural Drawings shall govern over Mechanical and Electrical Drawings. Mechanical and Electrical items not clearly located will be located as directed by the Architect.
6. These documents are not to be used for construction unless specifically noted for such purpose.

REVISION RECORD

ISSUED FOR SITE PLAN CONTROL 2017-12-12

ISSUE RECORD

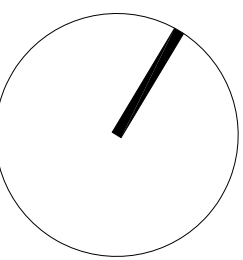

project1
studio

Project1 Studio Incorporated
1613-884-3539 jrm@project1studio.ca

3443 INNES


3443 Innes Road
Orleans, ON

PROJ	SCALE	DRAWN	REVIEWED
1704	NOTED	JRKII	RMK

LEVEL 04 FLOOR PLAN

A104

NOTE:
INFORMATION ONLY

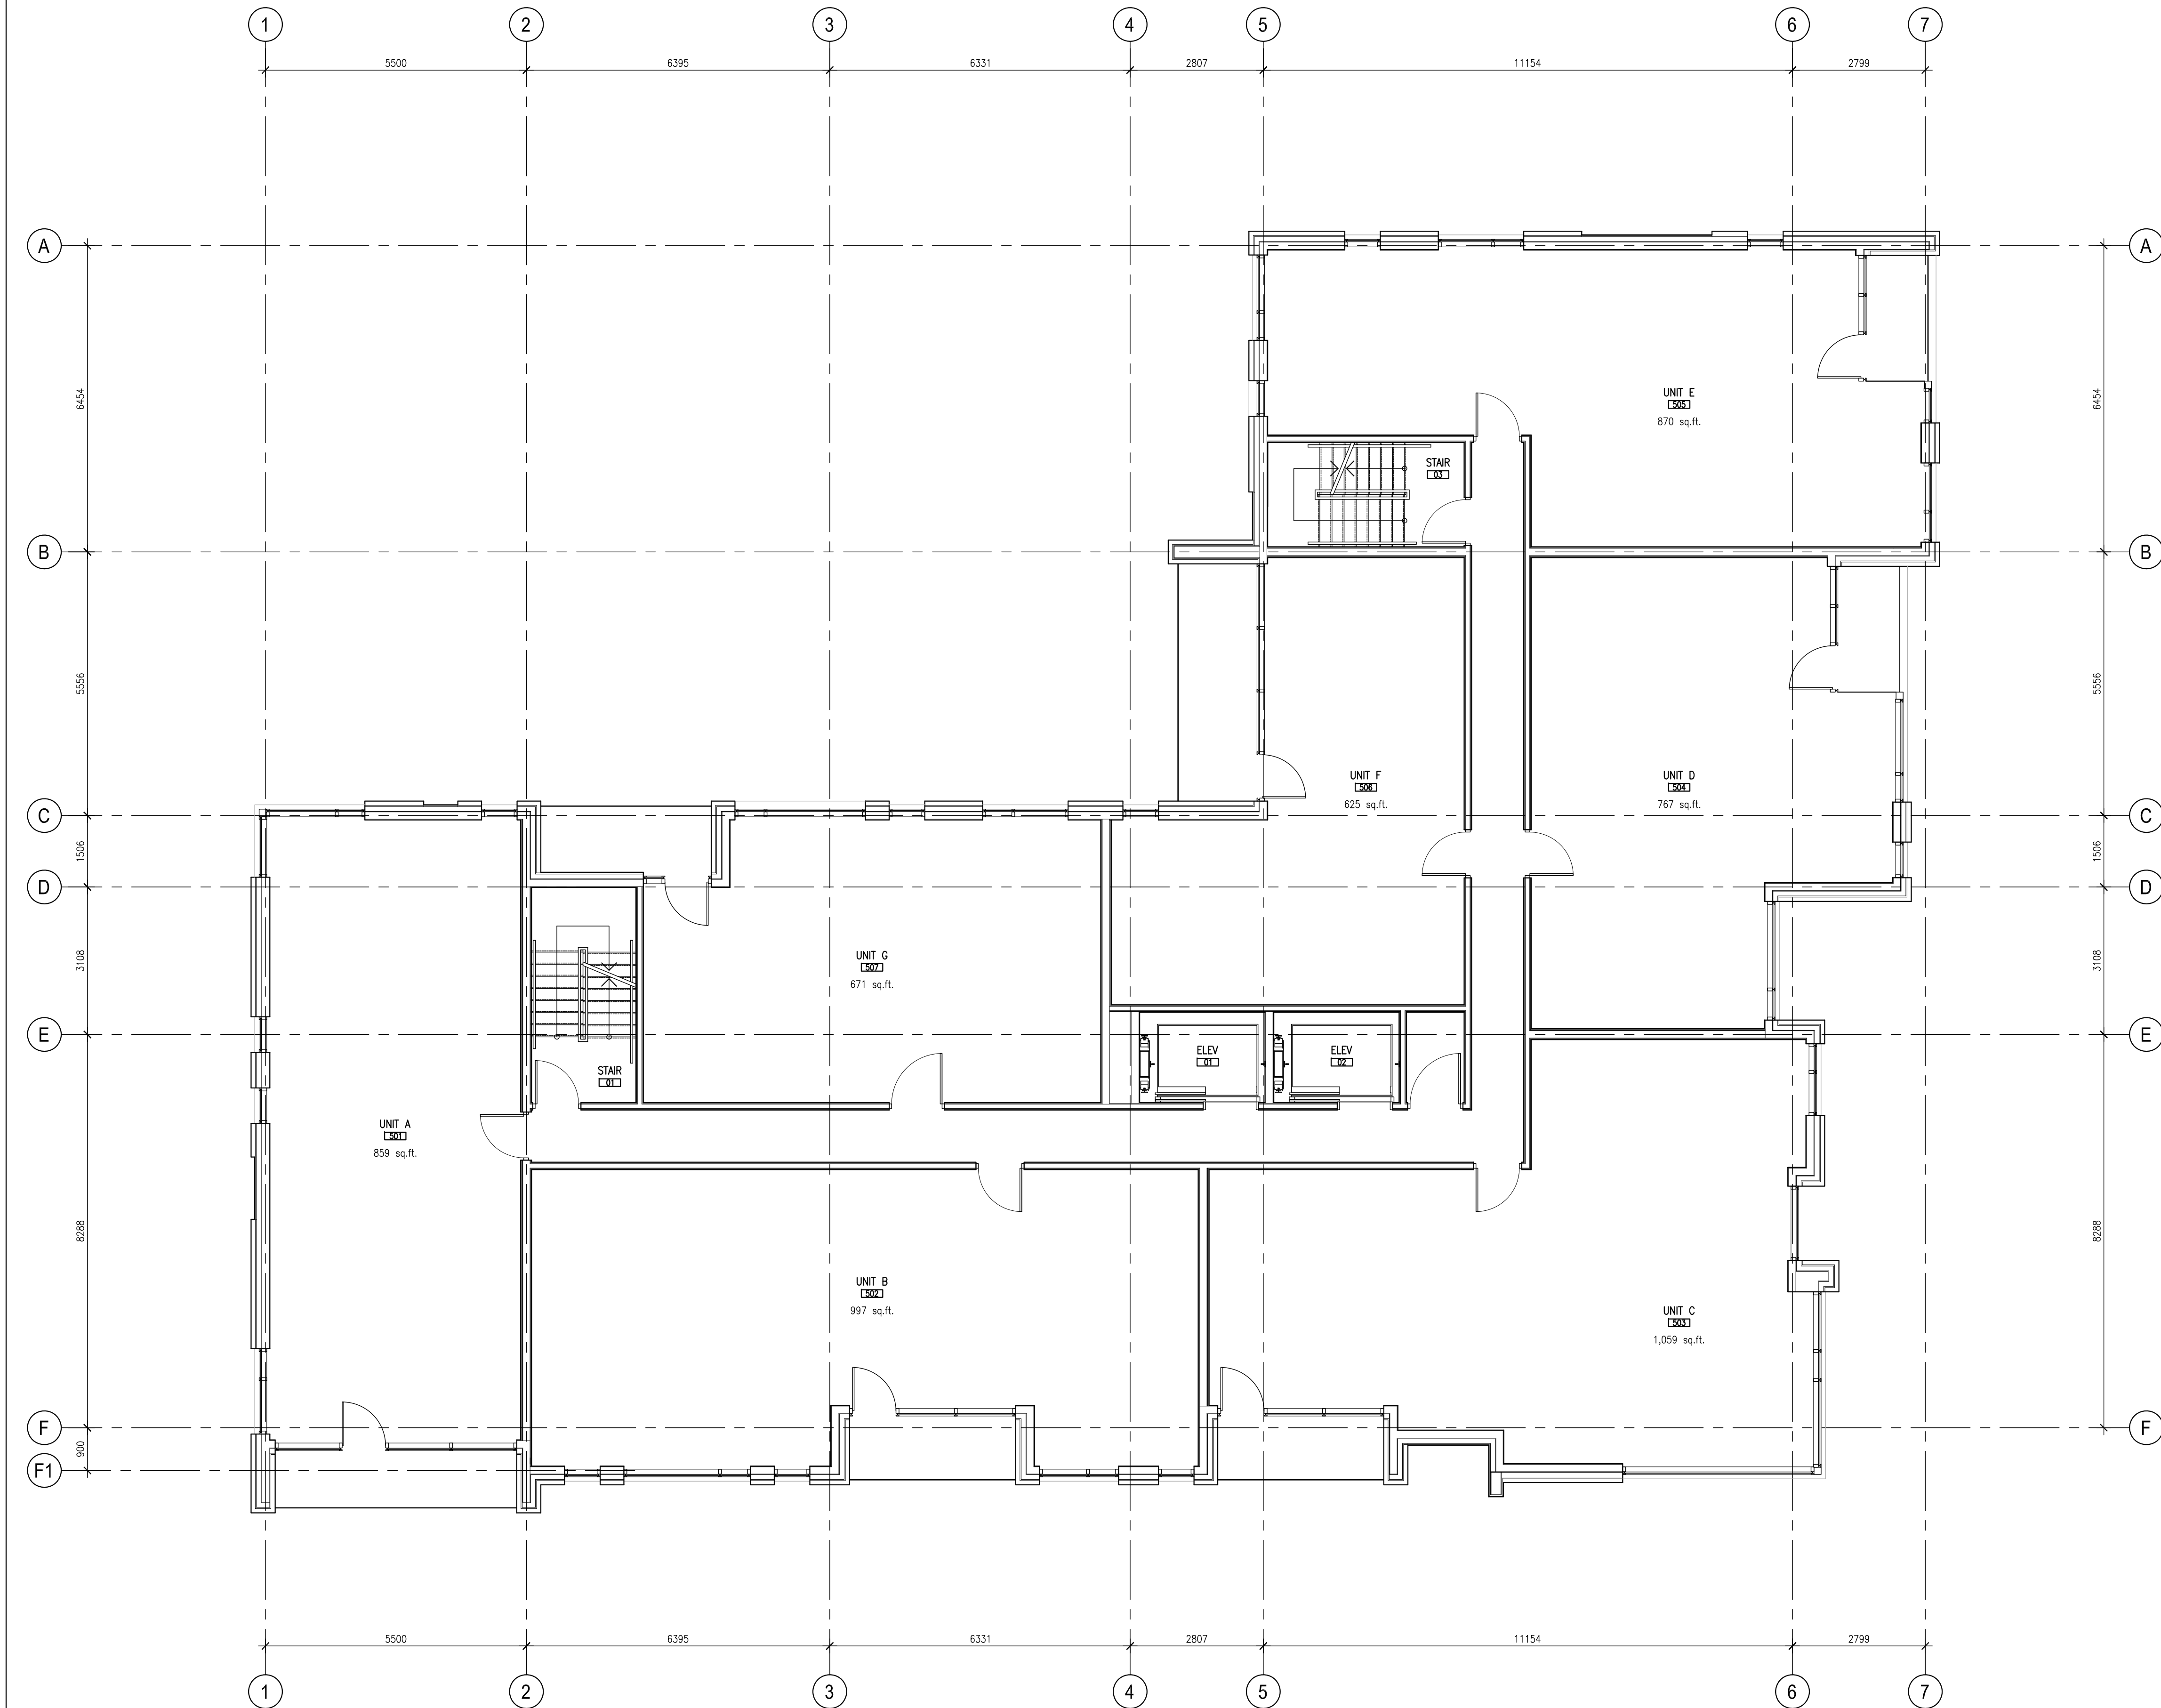

1 LEVEL 05 FLOOR PLAN
A105 SCALE: 1:75


GENERAL ARCHITECTURAL NOTES:

- This drawing is the property of the Architect and may not be reproduced or used without the expressed consent of the Architect.
- Drawings are not to be scaled. The Contractor is responsible for checking and verifying all levels and dimensions and shall report all discrepancies to the Architect and obtain clarification prior to commencing work.
- Upon notice in writing, the Architect will provide written/graphic clarification or supplementary information regarding the intent of the Contract Documents.
- The Architectural drawings are to be read in conjunction with all other Contract Documents including Project Manuals and the Structural, Mechanical and Electrical Drawings.
- Positions of exposed or finished Mechanical or Electrical devices, fittings and fixtures are indicated on the Architectural Drawings. Locations shown on the Architectural Drawings shall govern over Mechanical and Electrical Drawings. Mechanical and Electrical items not clearly located will be located as directed by the Architect.
- These documents are not to be used for construction unless specifically noted for such purpose.

REVISION RECORD

ISSUED FOR SITE PLAN CONTROL 2017-12-12

ISSUE RECORD

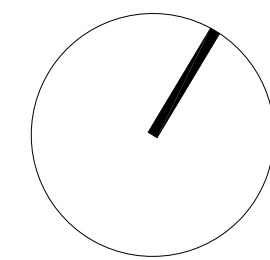

project1
studio

Project1 Studio Incorporated
1613-884-3539 | info@project1studio.ca

3443 INNES


3443 Innes Road
Orleans, ON

PROJ	SCALE	DRAWN	REVIEWED
1704	NOTED	JRKII	RMK

LEVEL 05 FLOOR PLAN

A105

NOTE:
INFORMATION ONLY

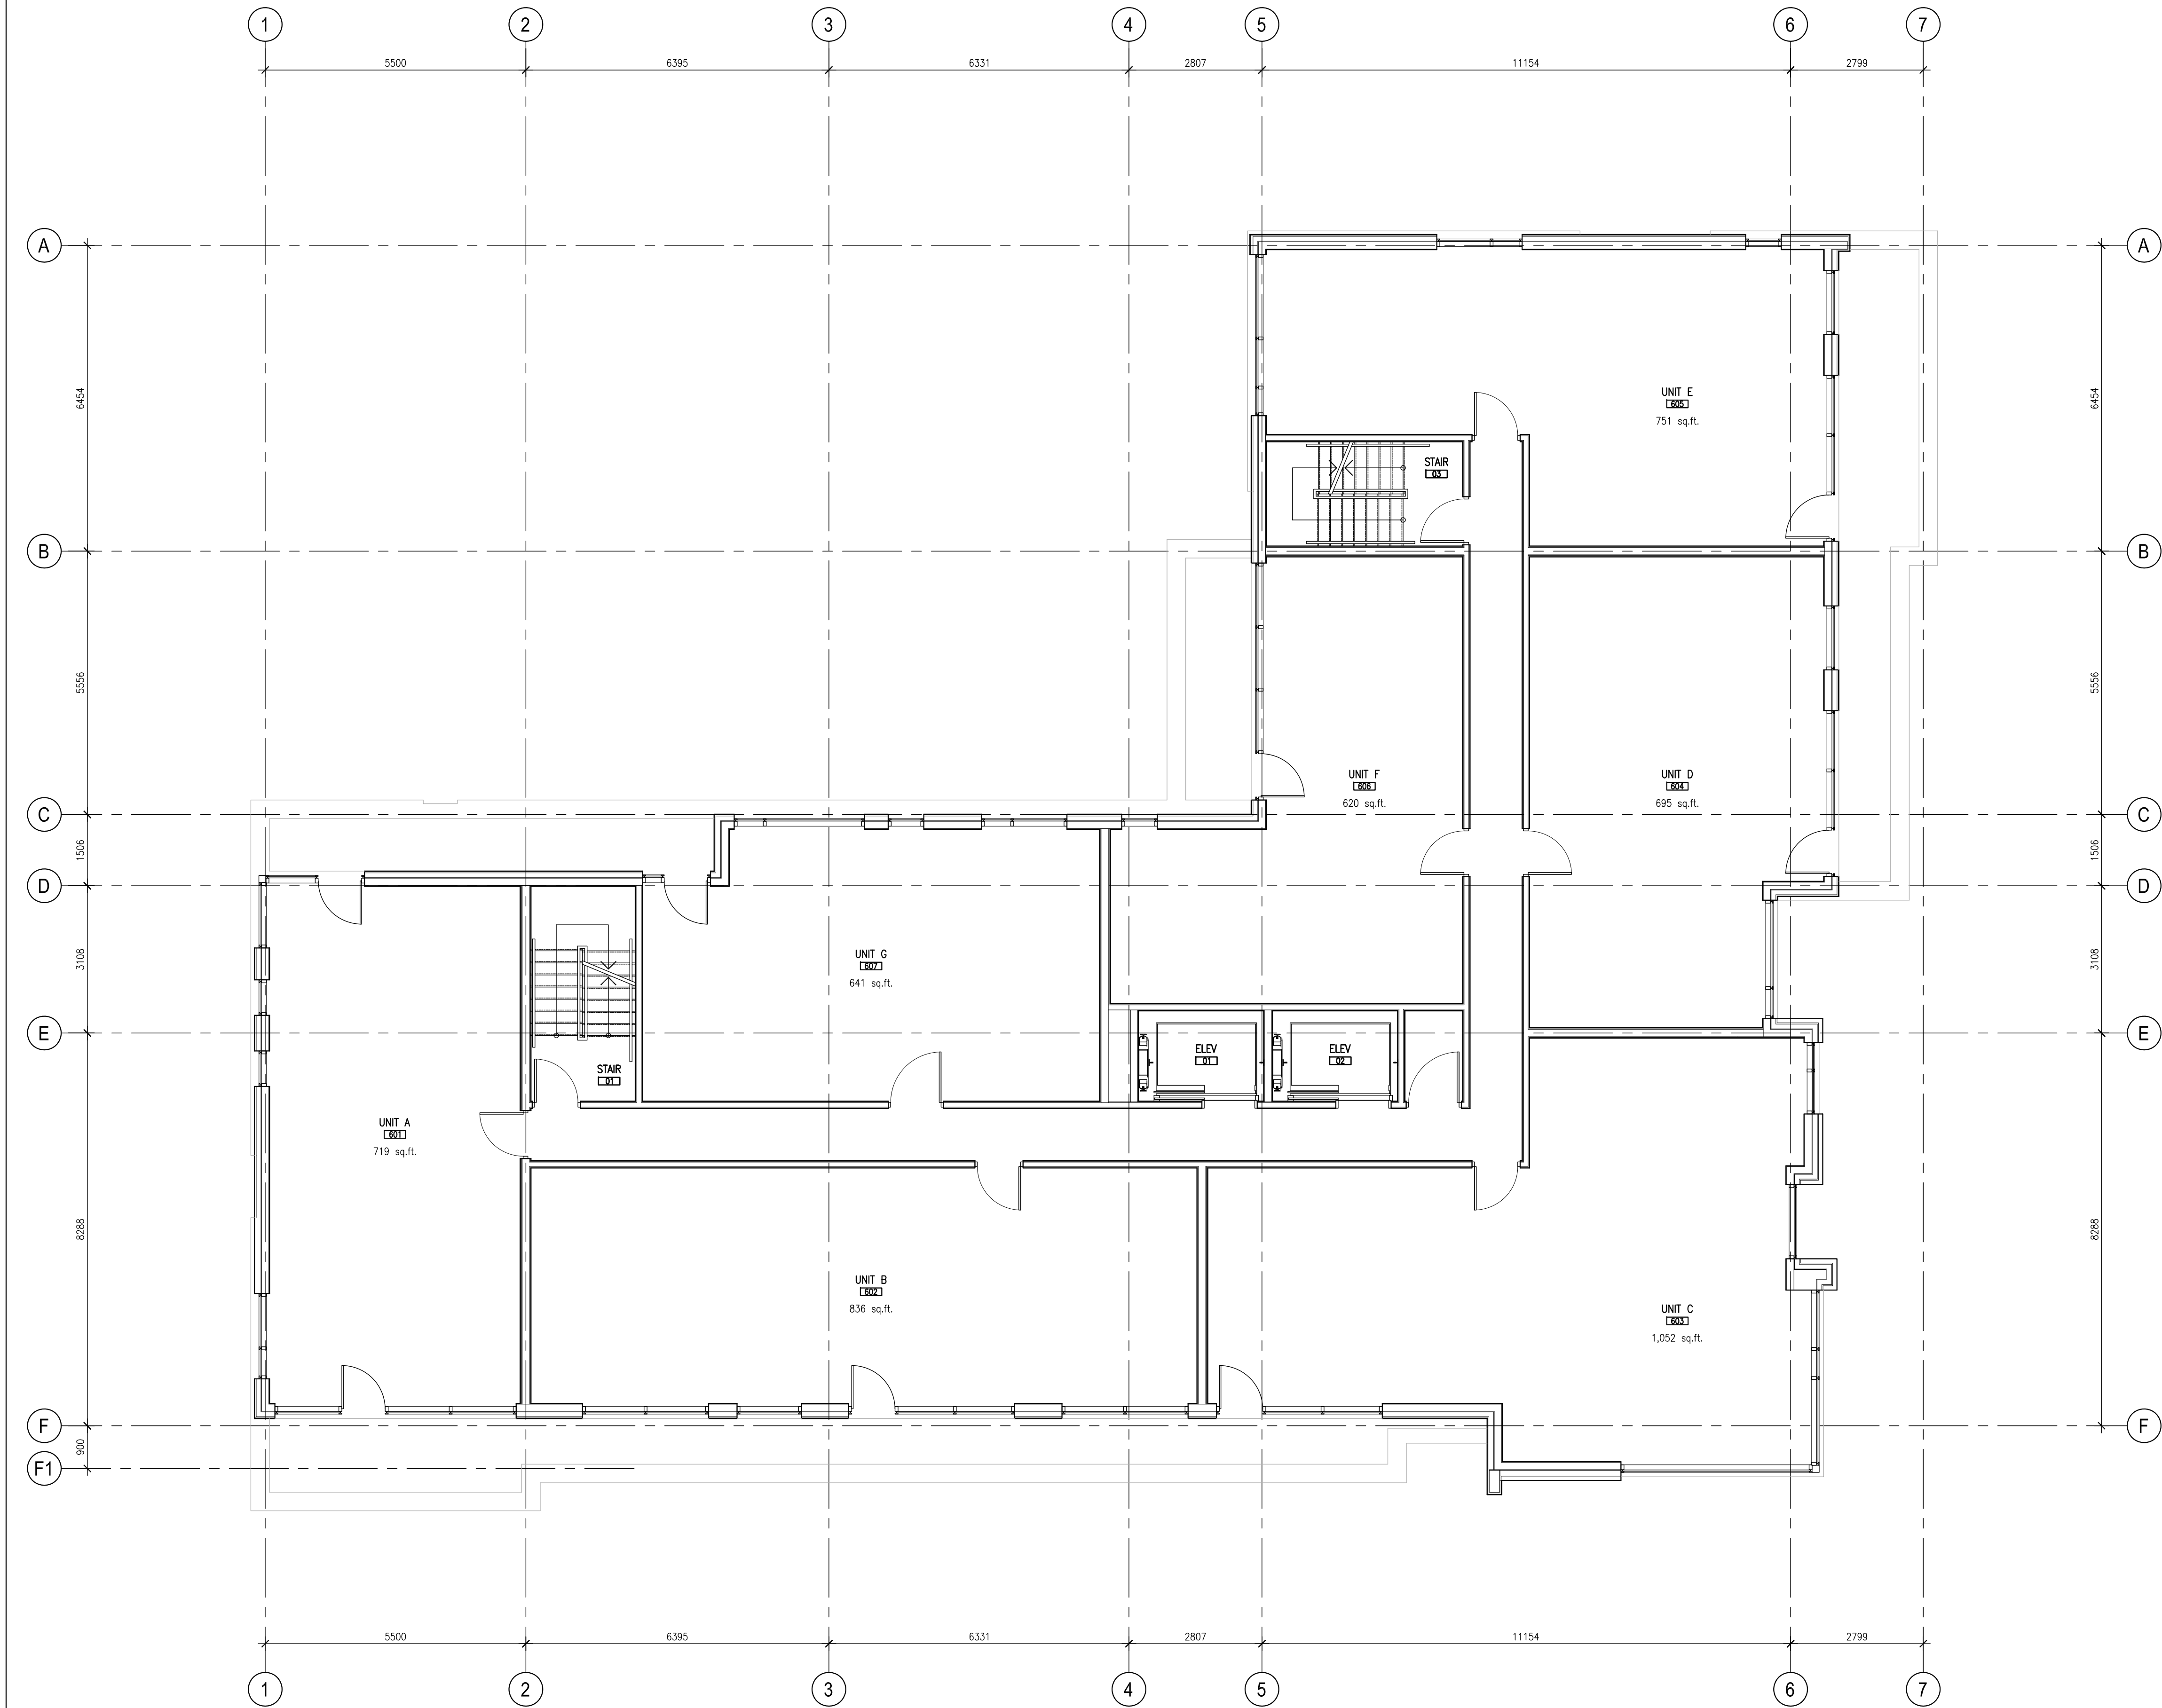


1 LEVEL 06 FLOOR PLAN
A106 SCALE: 1:75

- GENERAL ARCHITECTURAL NOTES:
- This drawing is the property of the Architect and may not be reproduced or used without the expressed consent of the Architect.
 - Drawings are not to be scaled. The Contractor is responsible for checking and verifying all levels and dimensions and shall report all discrepancies to the Architect and obtain clarification prior to commencing work.
 - Upon notice in writing, the Architect will provide written/graphic clarification or supplementary information regarding the intent of the Contract Documents.
 - The Architectural drawings are to be read in conjunction with all other Contract Documents including Project Manuals and the Structural, Mechanical and Electrical Drawings.
 - Positions of exposed or finished Mechanical or Electrical devices, fittings and fixtures are indicated on the Architectural Drawings. Locations shown on the Architectural Drawings shall govern over Mechanical and Electrical Drawings. Mechanical and Electrical items not clearly located will be located as directed by the Architect.
 - These documents are not to be used for construction unless specifically noted for such purpose.

REVISION RECORD

ISSUED FOR SITE PLAN CONTROL 2017-12-12

ISSUE RECORD

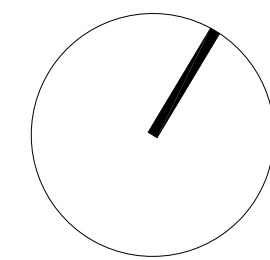

project1
studio

Project1 Studio Incorporated
1613-884-3539 jrm@project1studio.ca

3443 INNES


3443 Innes Road
Orleans, ON

PROJ	SCALE	DRAWN	REVIEWED
1704	NOTED	JRKII	RMK

LEVEL 06 FLOOR PLAN

A106

NOTE:
INFORMATION ONLY

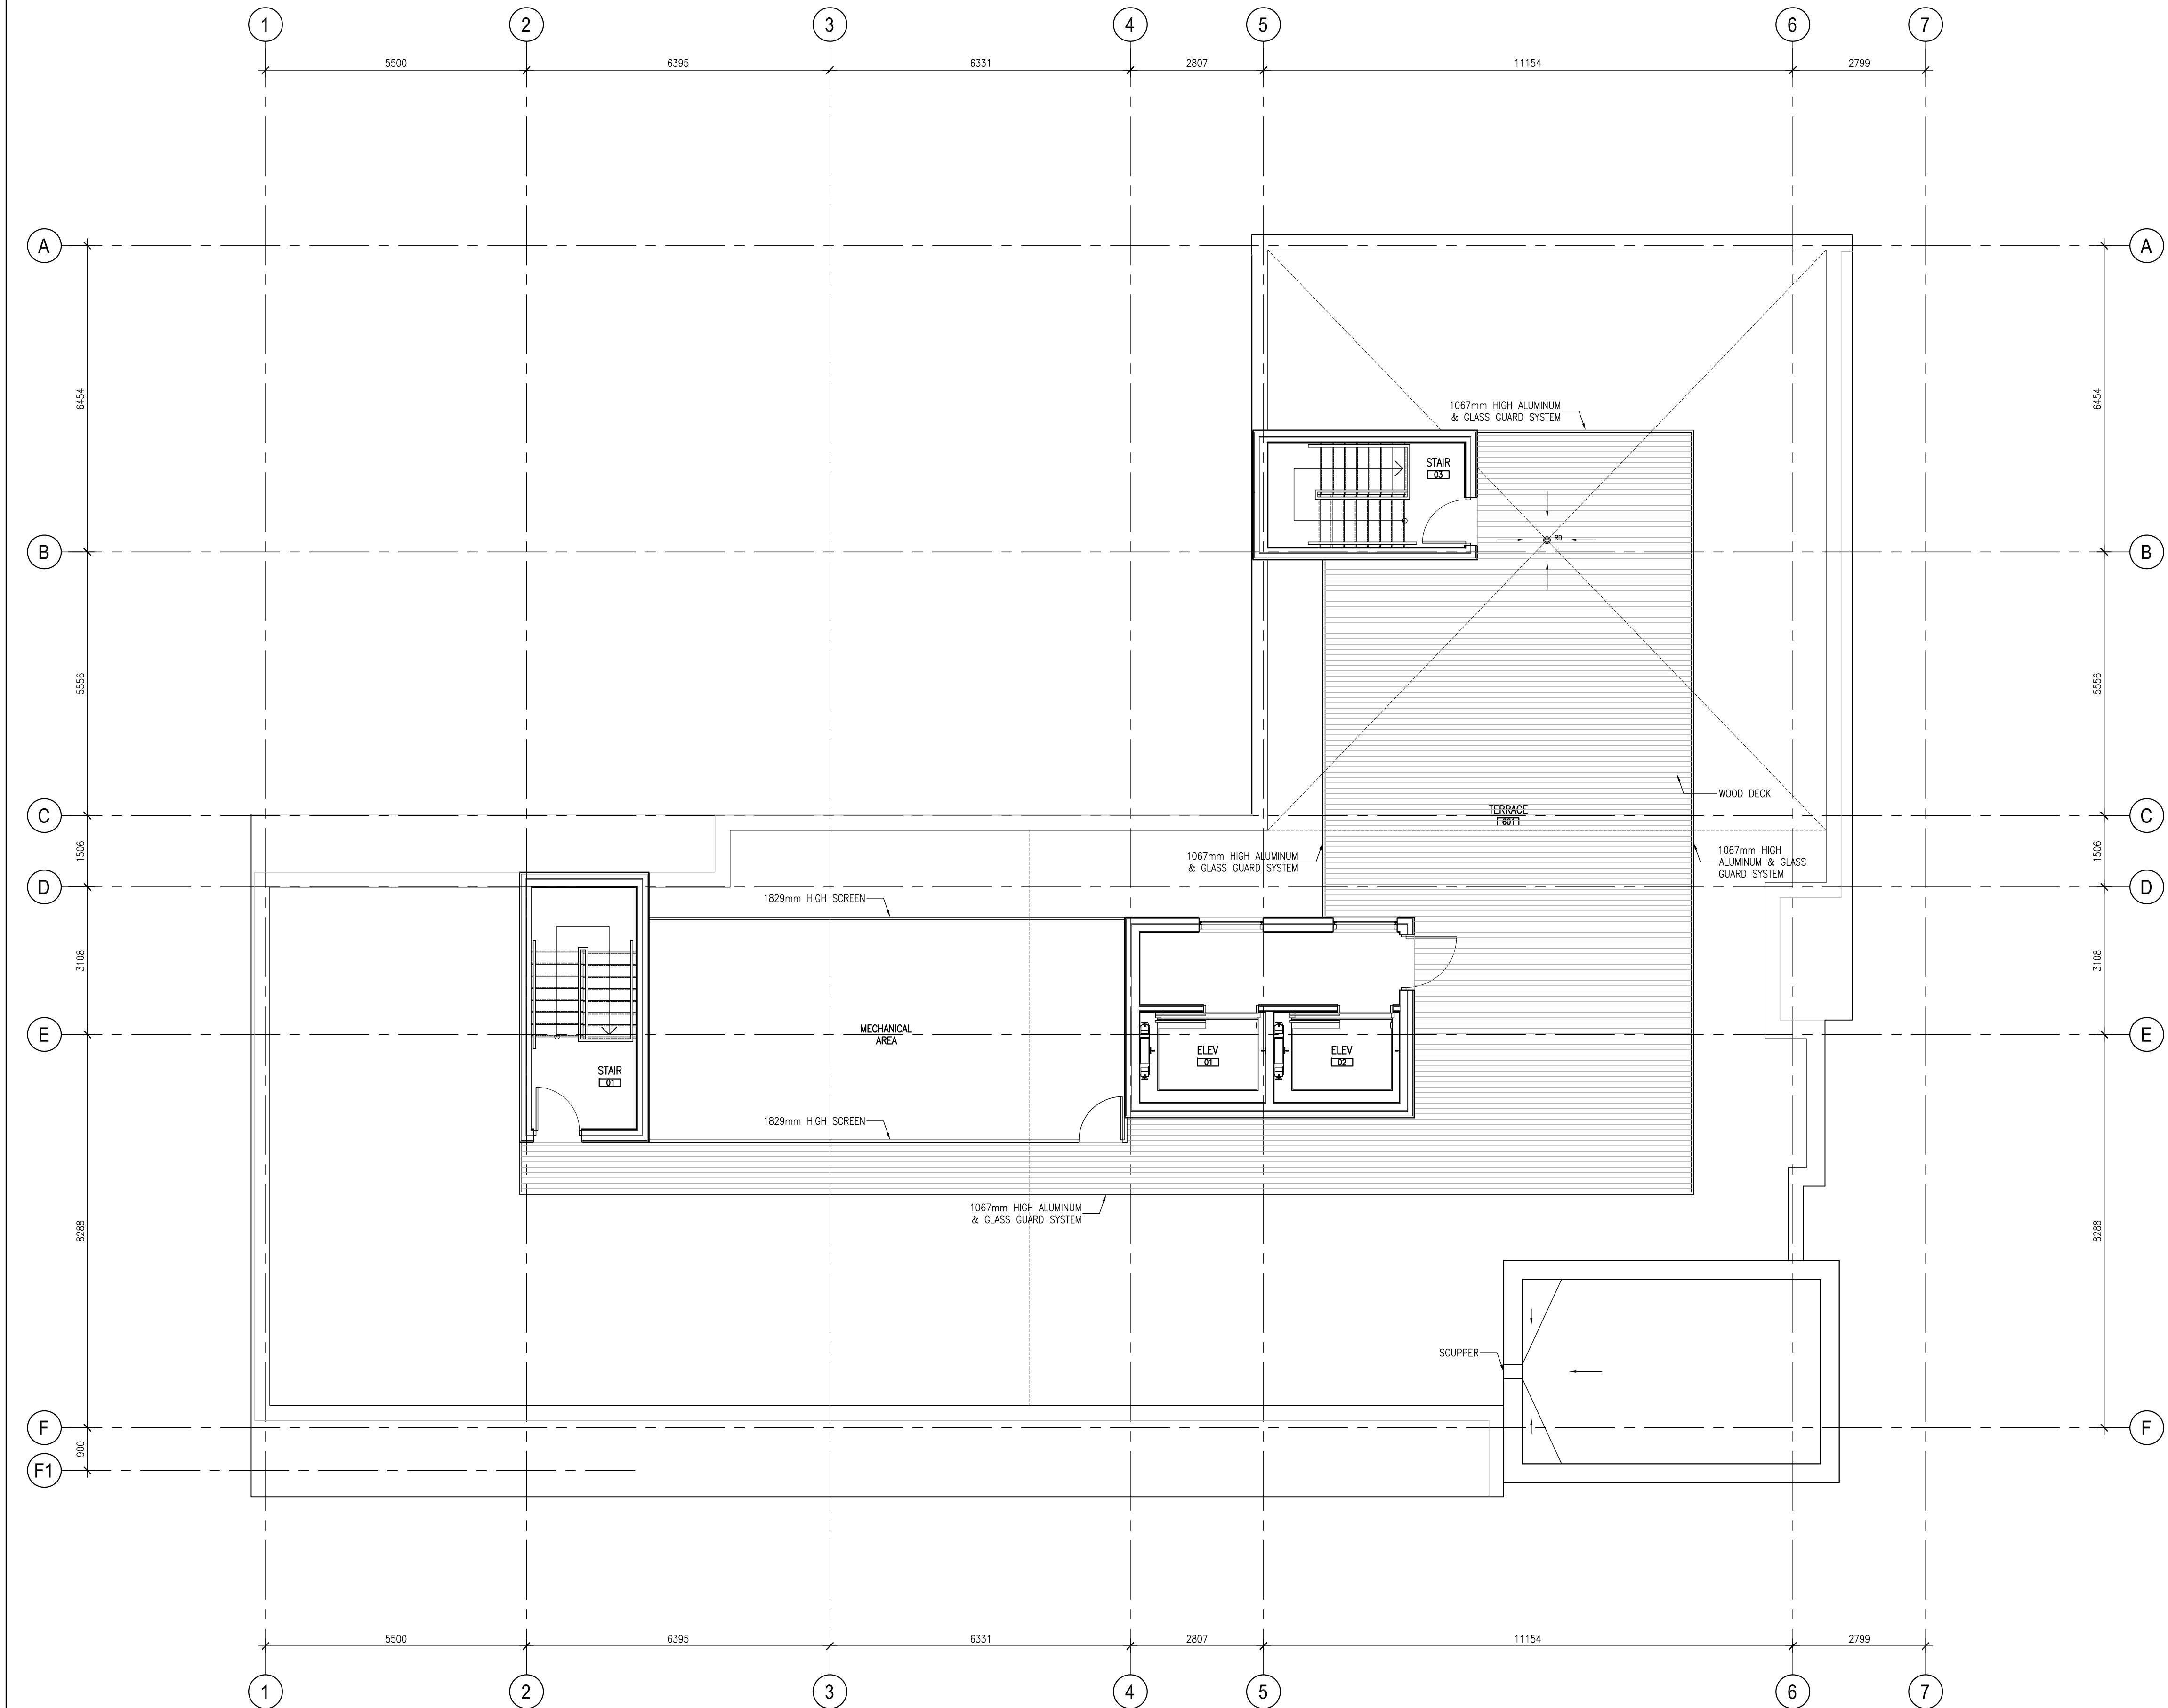


1 ROOF PLAN
A107 SCALE: 1:75

- GENERAL ARCHITECTURAL NOTES:
- This drawing is the property of the Architect and may not be reproduced or used without the expressed consent of the Architect.
 - Drawings are not to be scaled. The Contractor is responsible for checking and verifying all levels and dimensions and shall report all discrepancies to the Architect and obtain clarification prior to commencing work.
 - Upon notice in writing, the Architect will provide written/graphic clarification or supplementary information regarding the intent of the Contract Documents.
 - The Architectural drawings are to be read in conjunction with all other Contract Documents including Project Manuals and the Structural, Mechanical and Electrical Drawings.
 - Positions of exposed or finished Mechanical or Electrical devices, fittings and fixtures are indicated on the Architectural Drawings. Locations shown on the Architectural Drawings shall govern over Mechanical and Electrical Drawings. Mechanical and Electrical items not clearly located will be located as directed by the Architect.
 - These documents are not to be used for construction unless specifically noted for such purpose.

REVISION RECORD

ISSUED FOR SITE PLAN CONTROL 2017-12-12

ISSUE RECORD

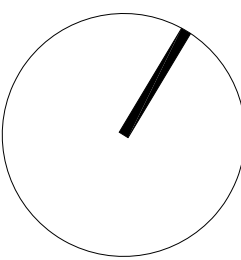

project1
studio

Project1 Studio Incorporated
1613-884-3539 | info@project1studio.ca

3443 INNES


3443 Innes Road
Orleans, ON

PROJ	SCALE	DRAWN	REVIEWED
1704	NOTED	JRKII	RMK

ROOF PLAN

A107

NOTE:
INFORMATION ONLY

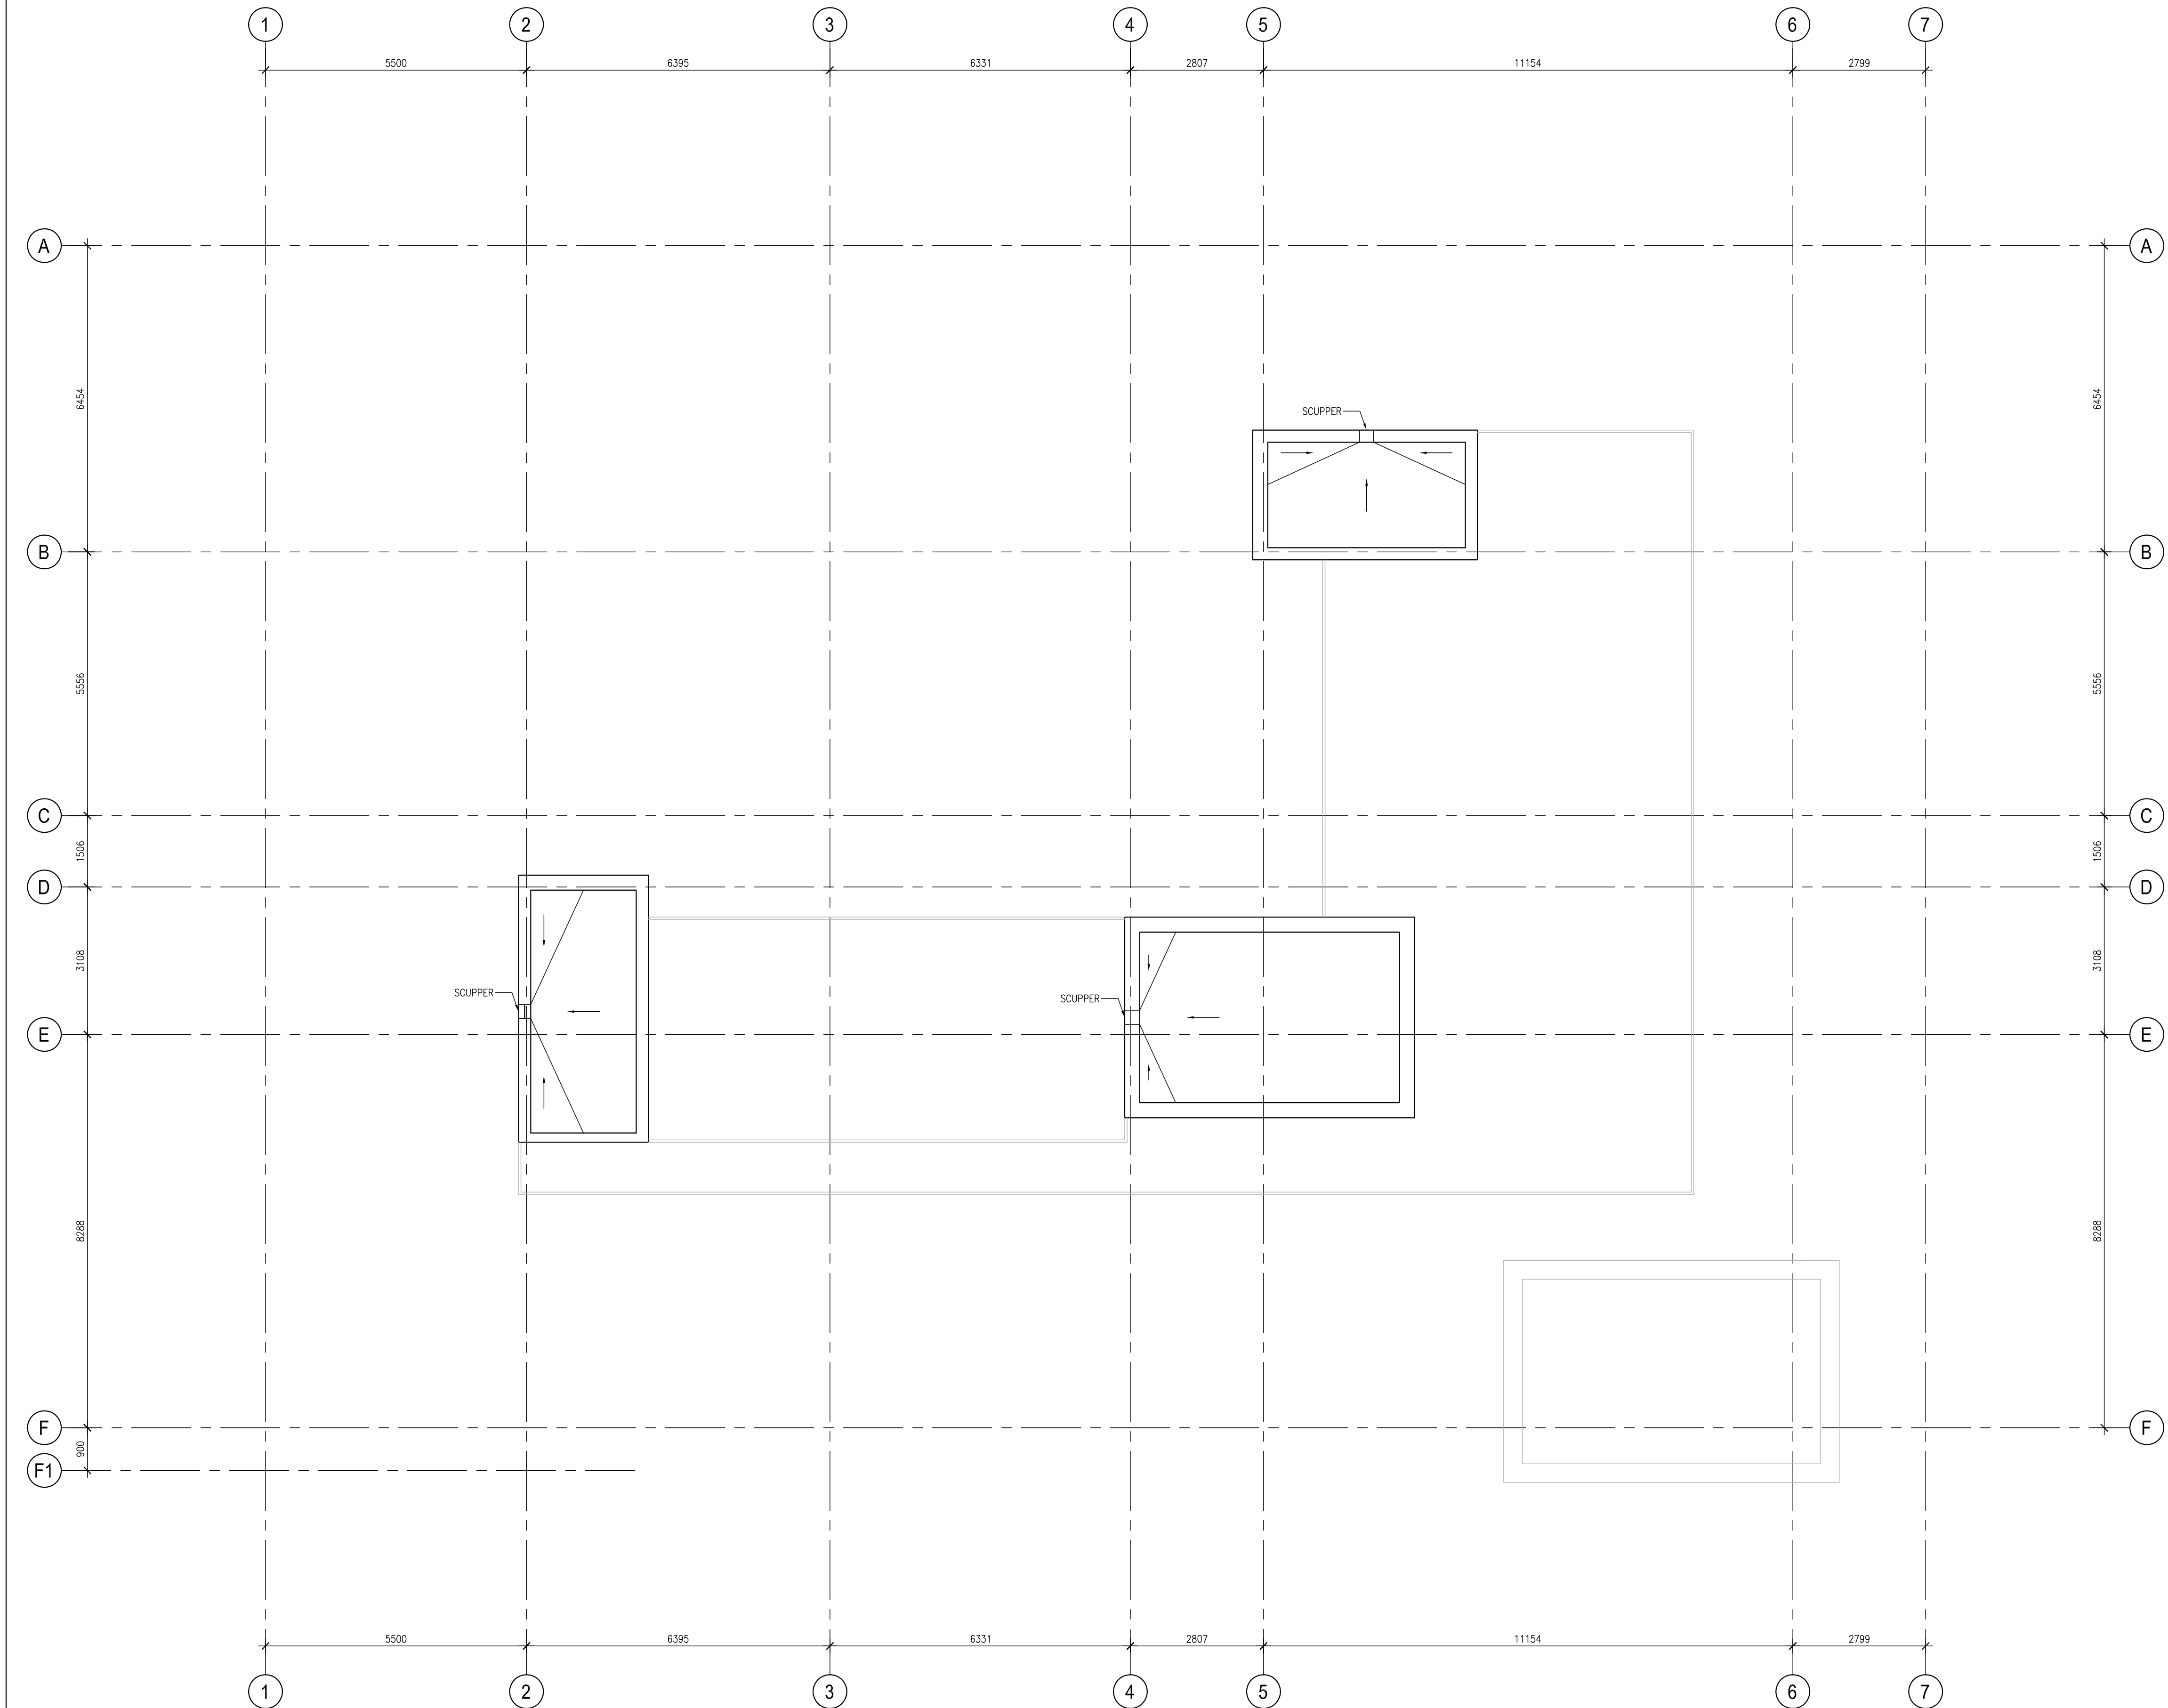


1 UPPER ROOF PLAN
A108 SCALE: 1:75

- GENERAL ARCHITECTURAL NOTES:
- This drawing is the property of the Architect and may not be reproduced or used without the expressed consent of the Architect.
 - Drawings are not to be scaled. The Contractor is responsible for checking and verifying all levels and dimensions and shall report all discrepancies to the Architect and obtain clarification prior to commencing work.
 - Upon notice in writing, the Architect will provide written/graphic clarification or supplementary information regarding the intent of the Contract Documents.
 - The Architectural drawings are to be read in conjunction with all other Contract Documents including Project Manuals and the Structural, Mechanical and Electrical Drawings.
 - Positions of exposed or finished Mechanical or Electrical devices, fittings and fixtures are indicated on the Architectural Drawings. Locations shown on the Architectural Drawings shall govern over Mechanical and Electrical Drawings. Mechanical and Electrical items not clearly located will be located as directed by the Architect.
 - These documents are not to be used for construction unless specifically noted for such purpose.

REVISION RECORD

ISSUED FOR SITE PLAN CONTROL 2017-12-12

ISSUE RECORD

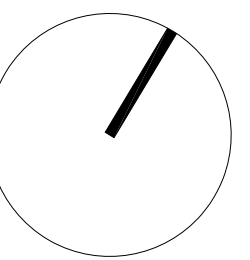

project1
studio

Project1 Studio Incorporated
1613-884-3539 | info@project1studio.ca

3443 INNES

3443 Innes Road
Orleans, ON

PROJ	SCALE	DRAWN	REVIEWED
1704	NOTED	JRKII	RMK

UPPER ROOF PLAN

A108