


Legend

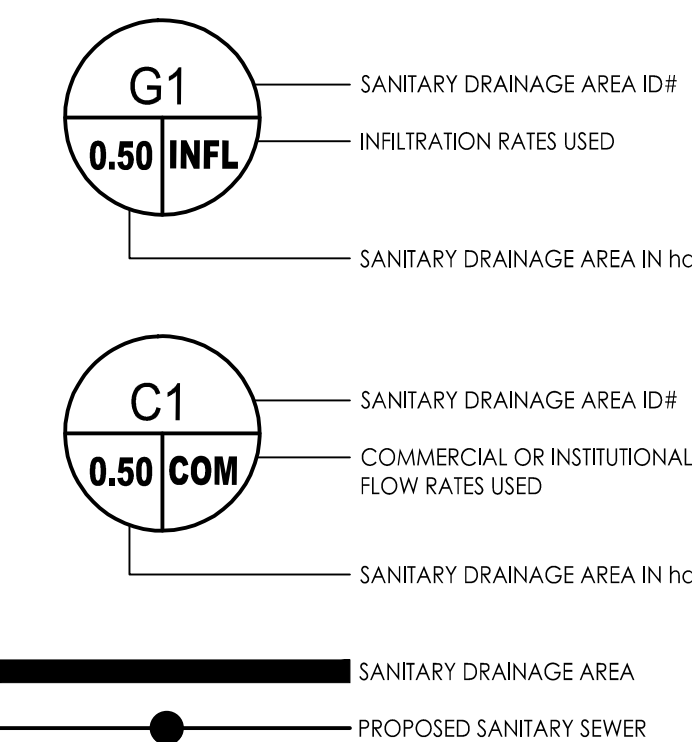

Notes

Revision	By	Appd.	YY.MM.DD
1	MJS	DT	17.12.03

File Name:	MJS	SG	MJS	17.10.13
160401336 BLK 13 DB.DWG	Desn.	Chkd.	Desn.	YY.MM.DD

Permit-Seal

Client/Project  
**CAMPANALE HOMES**  
**LONGFIELDS STATION**  
**COMMERCIAL PLAZA**  
 605 LONGFIELDS DRIVE  
 OTTAWA, ON, CANADA

Title  
**SANITARY DRAINAGE PLAN**

Project No. 160401231  
 Scale 1:250  
 Drawing No. Sheet 6 of 6  
 Revision 1

SA-1 6 of 6 1

