


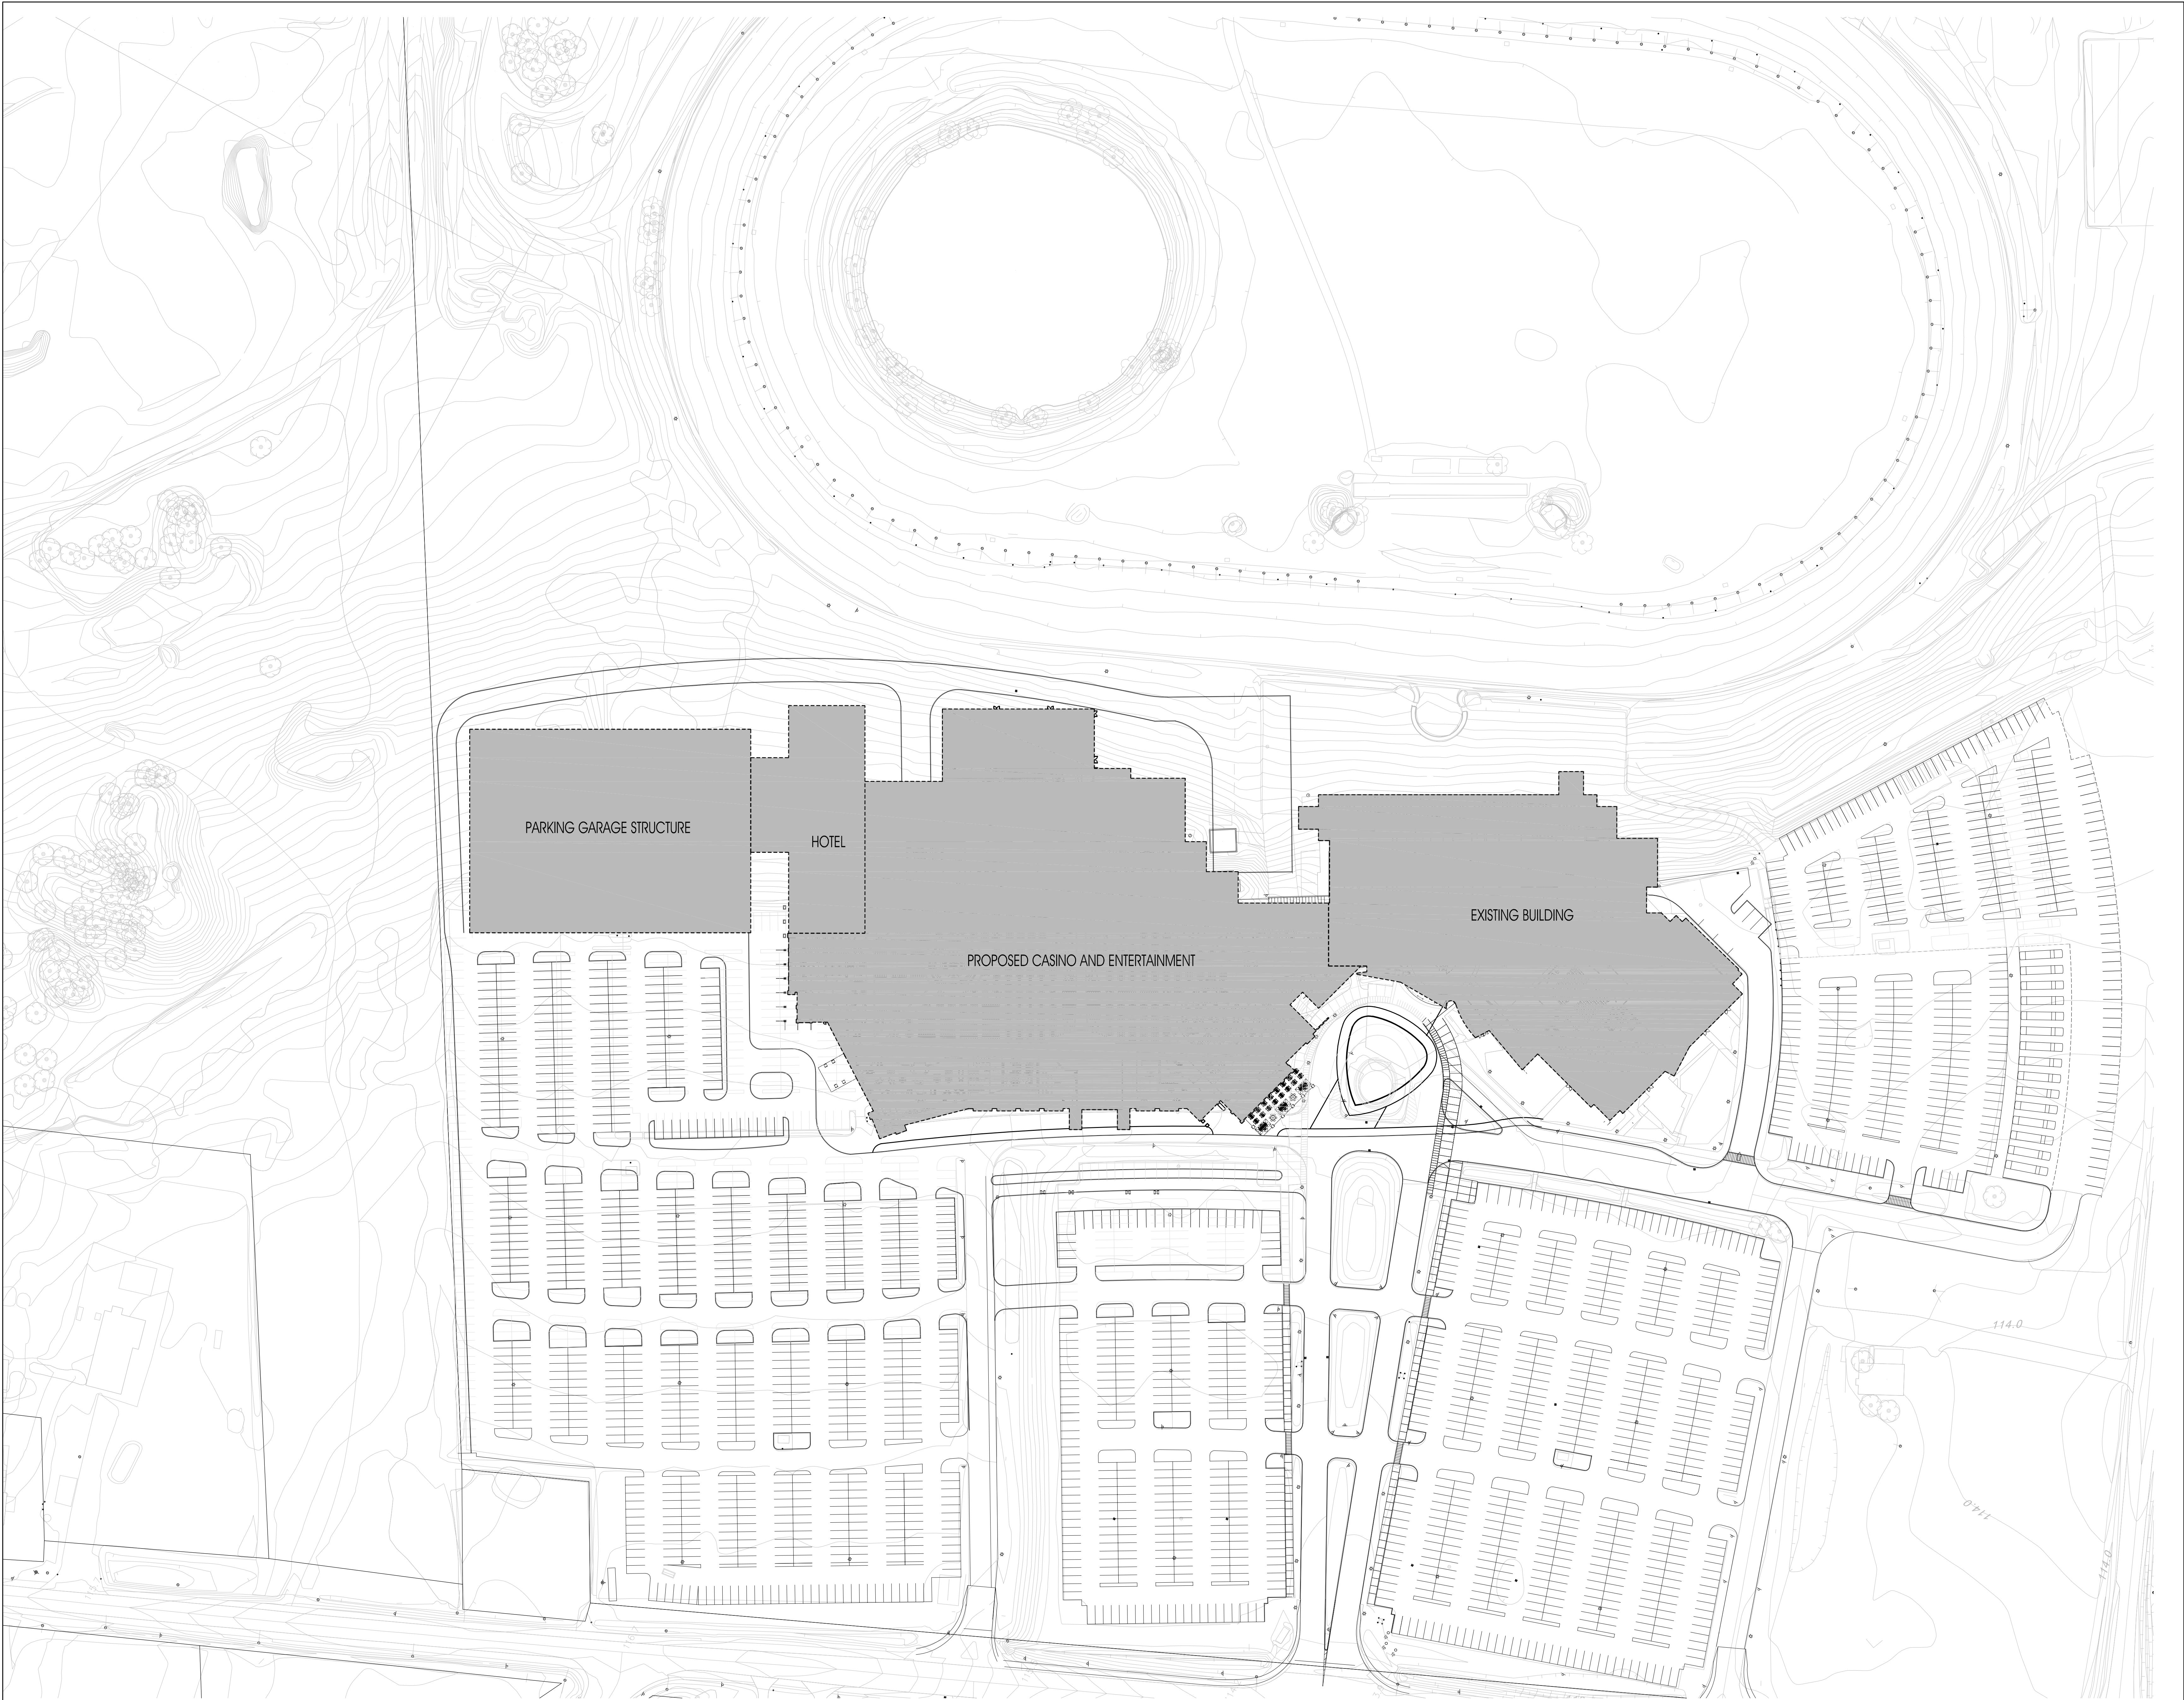

SOSH

atlantic city - new york - philadelphia

Thomas J. Sykes, A.I.A., P.P.
Founding Principal

William A. Salerno, A.I.A., P.P.
Founding Principal

Nory Hazaveh, A.I.A., P.P.
Founding Principal

Mark Petrella, A.I.A.
Principal

Christopher M. Menchin, NCARB
Principal

Kimberly McCarron, NCARB
Principal

www.sosharch.com

TRUE NORTH
PLAN
NORTH

KEY PLAN

Hard Rock

HOTEL & CASINO

OTTAWA

2018 01 16

REVISIONS		
1		
2		
3		
4		
5		
6		
7		
8		
9		
10		
NO.	DATE	DESCRIPTION

DRAWING TITLE:
SITE PLAN

DRAWN BY:
REVIEWED BY:
SCALE:
PROJECT NO.
16089

JT
AG
AS NOTED

DATE:
12.11.2017
DRAWING NO.
SKA-101