



Plant List - Shrubs - RIDEAU AND CHAPEL TRINITY DEVELOPMENT					
Code	Qty.	Botanical Name	Common Name	Size	Condition
HK	500	Hypericum kalmianum	St. John's Wort	40cm Ht.	Pot
SA	150	Spiraea alba	Meadowsweet	60cm Ht.	Pot




CONCRETE PAVING NTS
32 MPA C2 c/w FLOAT FINISH - TOOL EDGE FIRST, THEN WIPE OFF TOOL MARKS WHILE APPLYING FINISH

 

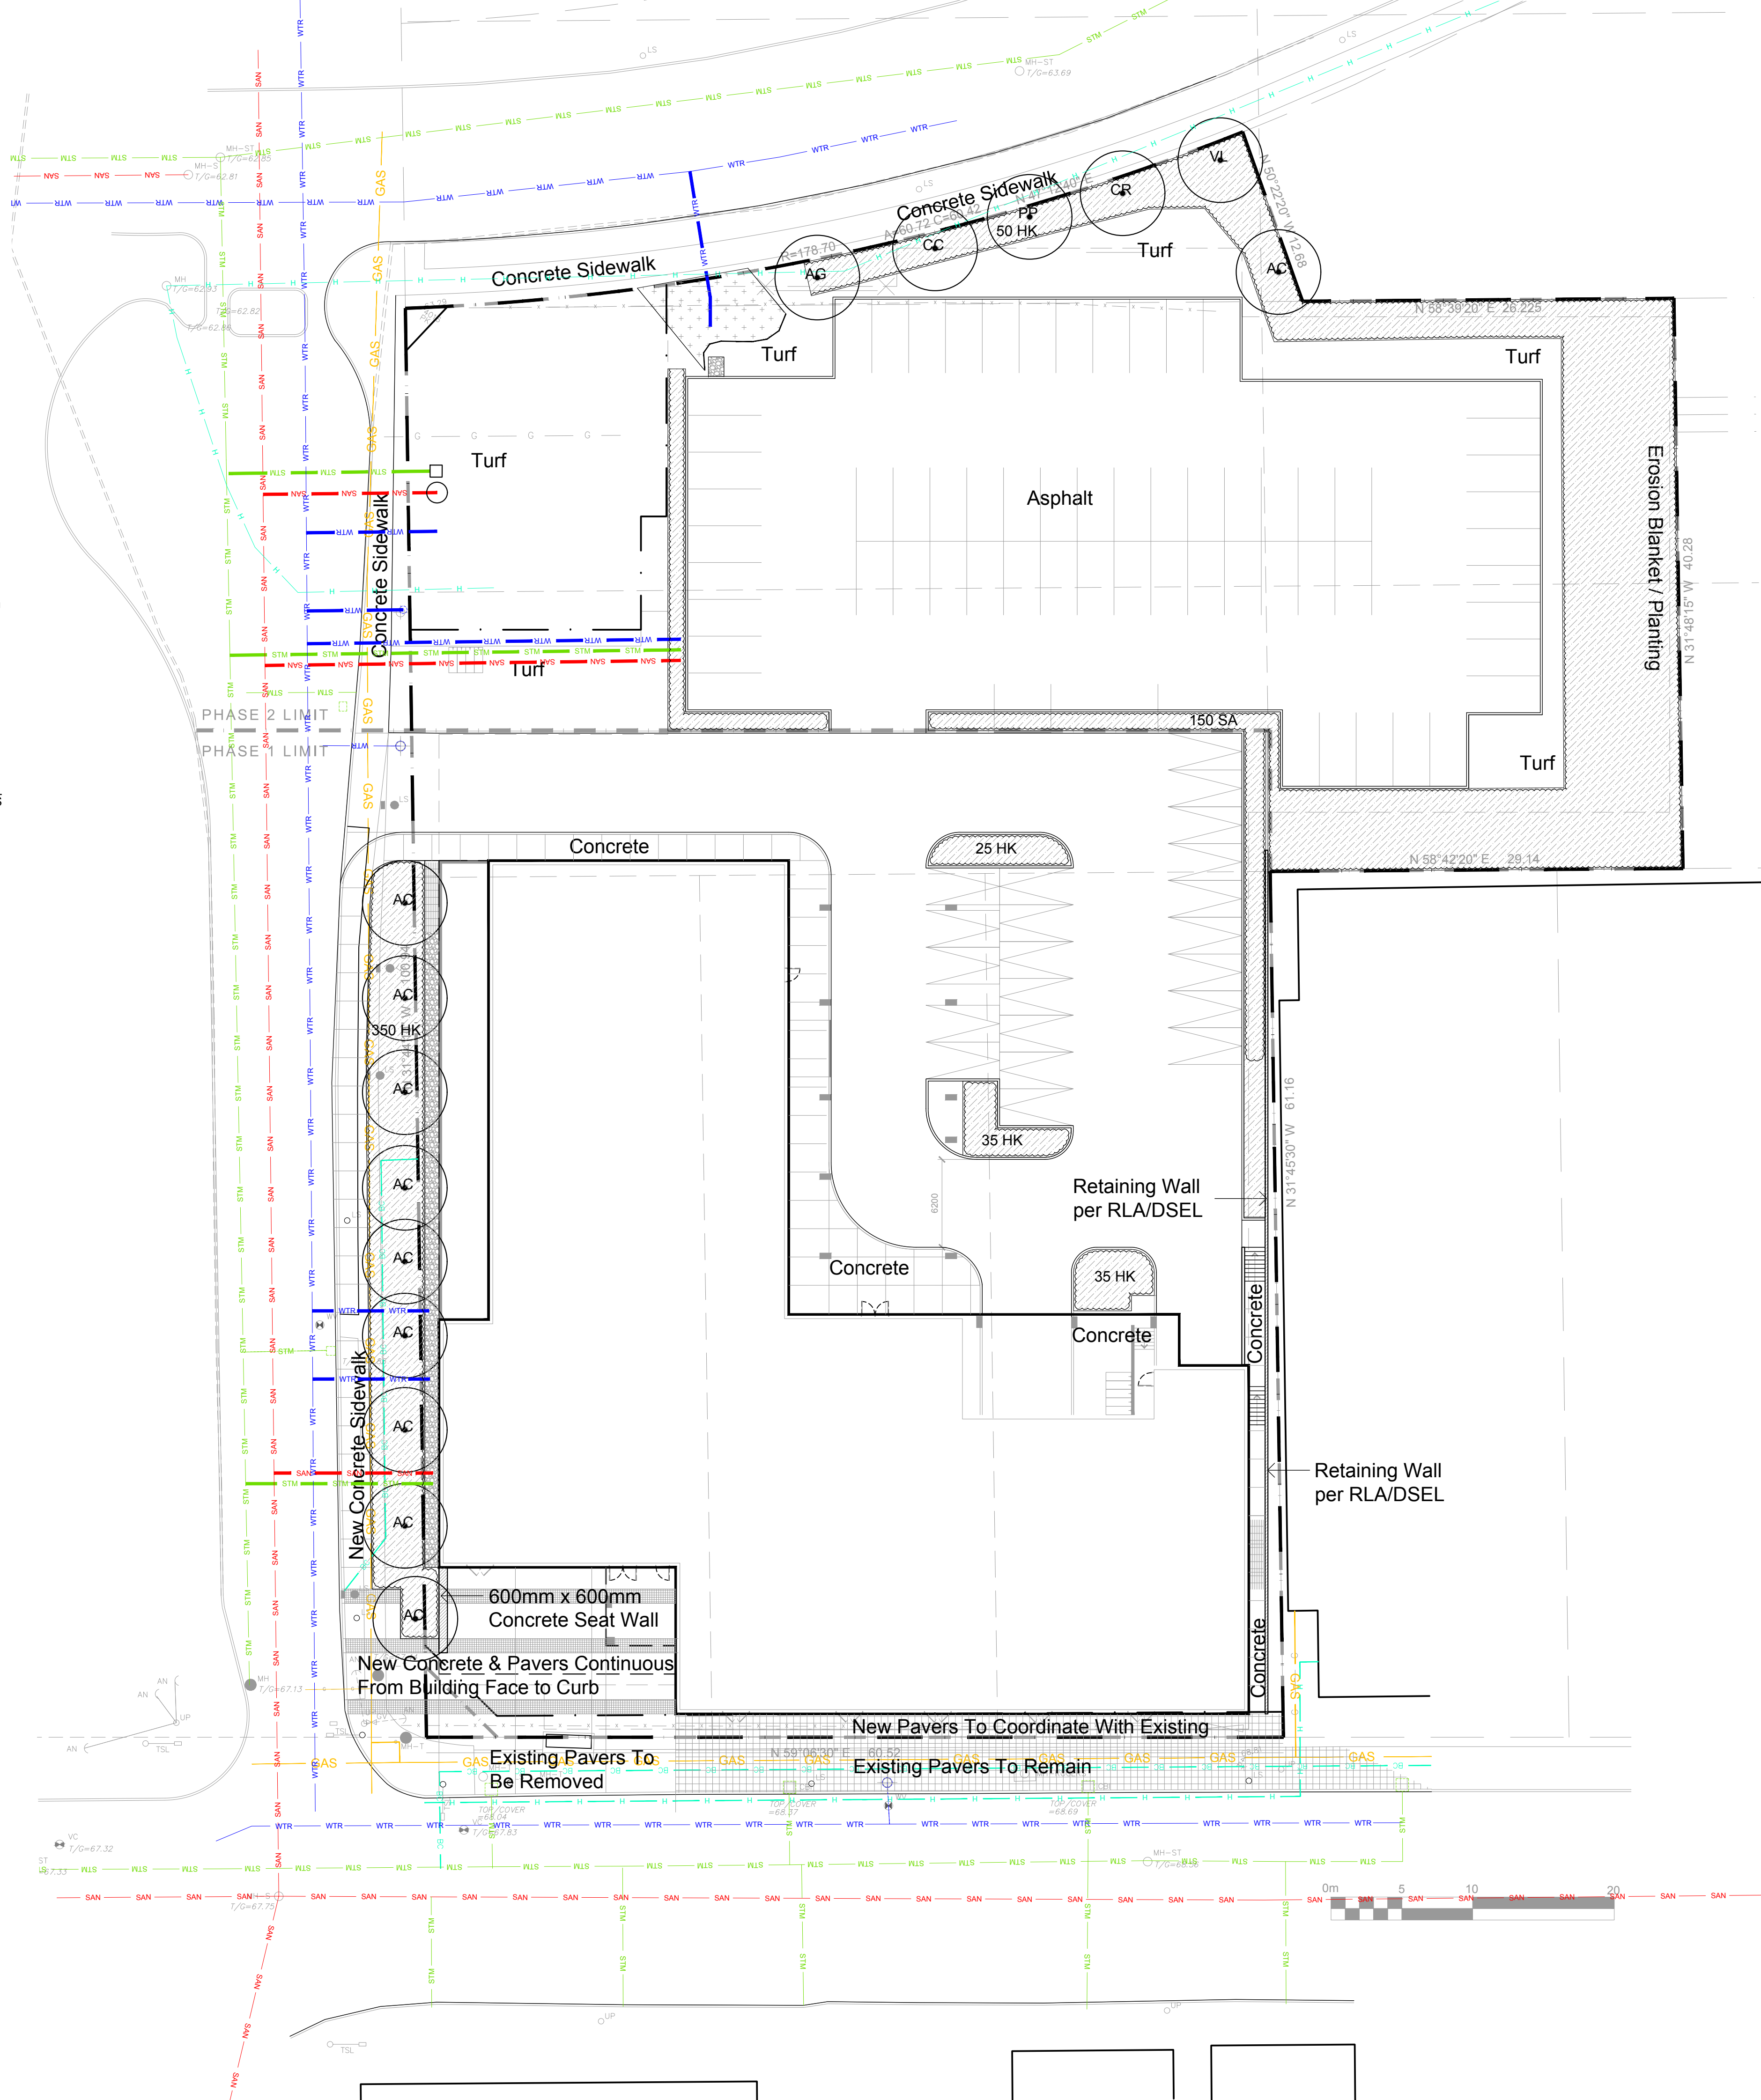



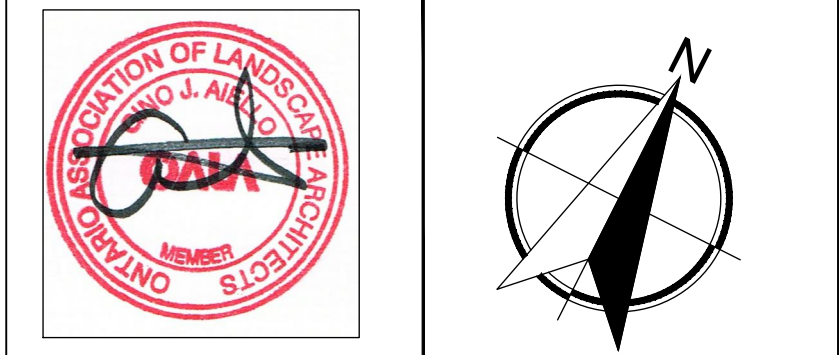


















Proposed Pavers

3	FOR SPC SUBMISSION 1	APRIL 10 2019
2	FOR COORDINATION	APRIL 4 2019
1	PRELIMINARY SITE PLAN	MARCH 25 2019
No. Revision		Date



Gino J. Aiello landscape architect www.GJALA.com
Gino@GJALA.com (613) 852 1343
110 Didsbury Road Unit # 9 | Ottawa Ontario | K2T 0C2

Project	RIDEAU AND CHAPEL		                     
	151-153 Rideau Street Ottawa		
Drawing	INTERIM Landscape Plan		
Date: JANUARY 2019	Sheet Number		
Scale: 1:250			
City of Ottawa Dwg - #####			

D07-##-##-####