



Legend

- RIP-RAP
- GRANULAR B
- IMPORTED CLAY MATERIAL
- BIODEGRADABLE EROSION CONTROL BLANKETS SEEDED WITH GRASS SEED MULCH
- TOPSOIL
- SUBGRADE FILL
- NATIVE SOIL
- REINFORCED GRASS
- PROPOSED INSULATION AS PER OPSD.1109.030

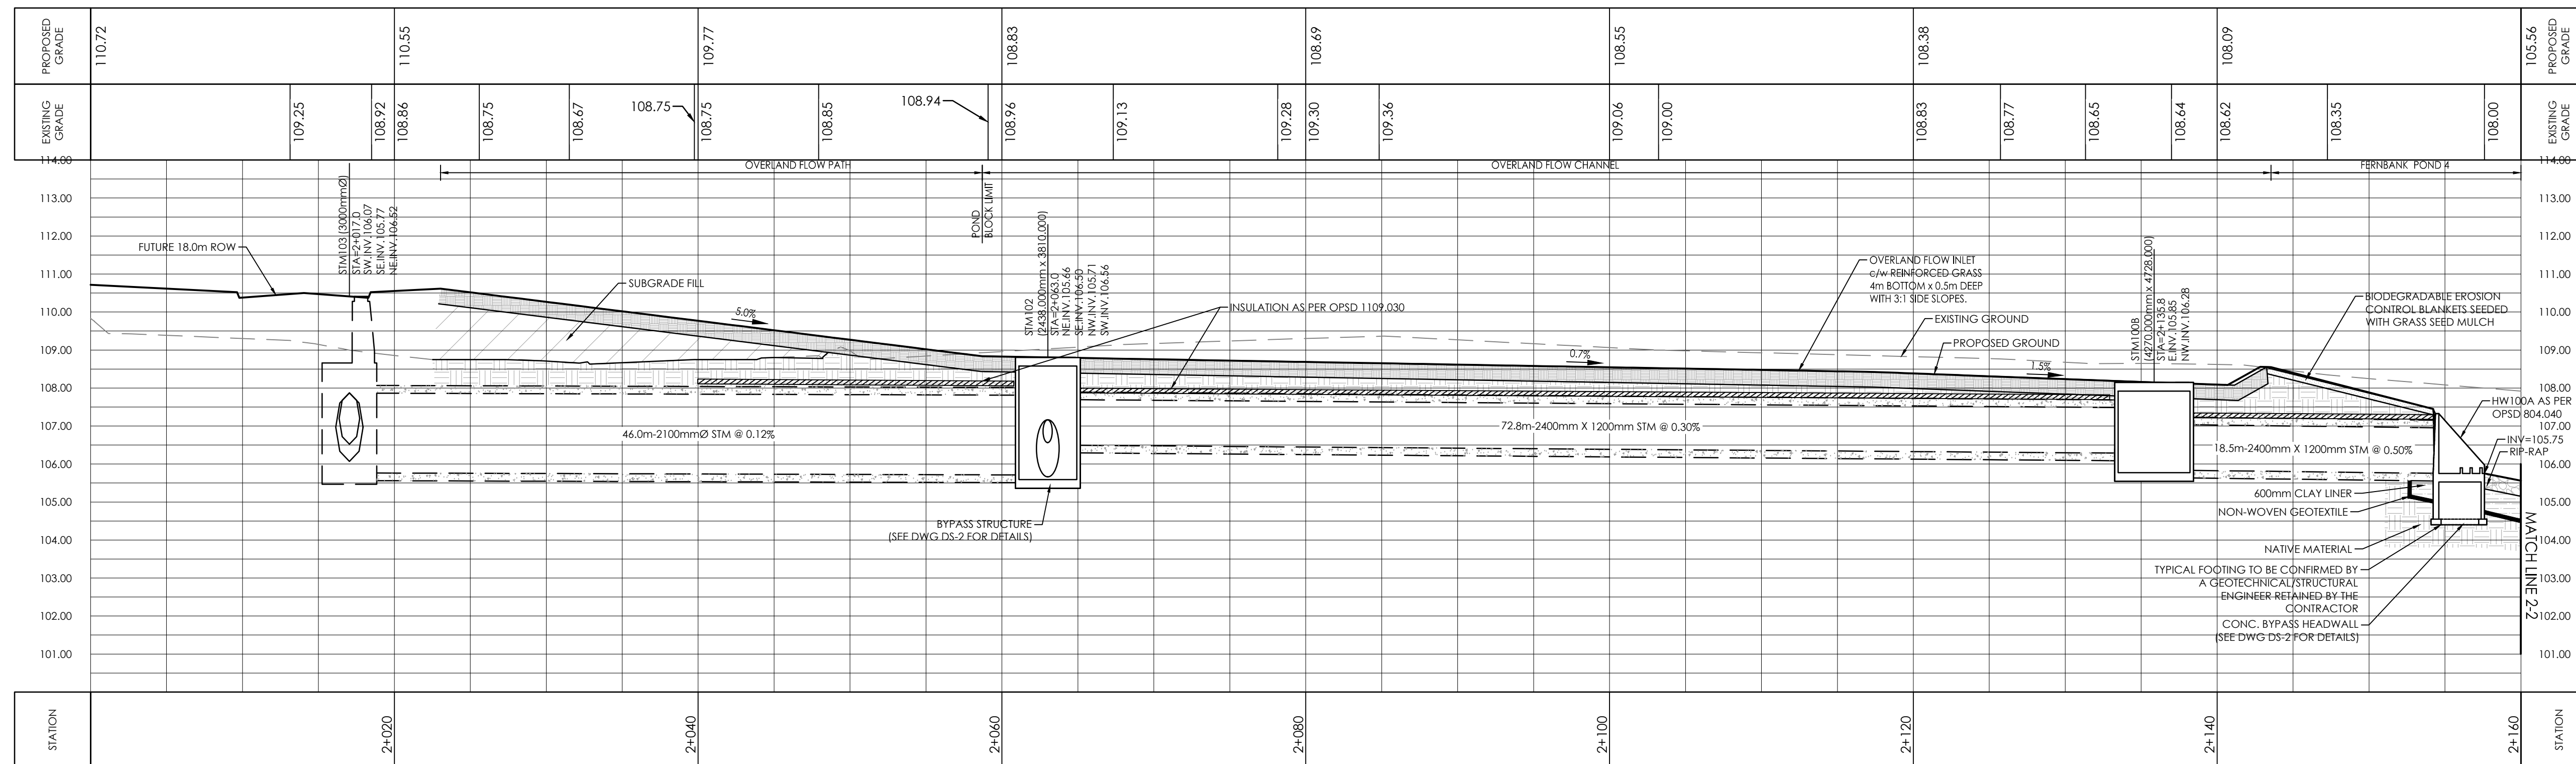

SECTION B-B

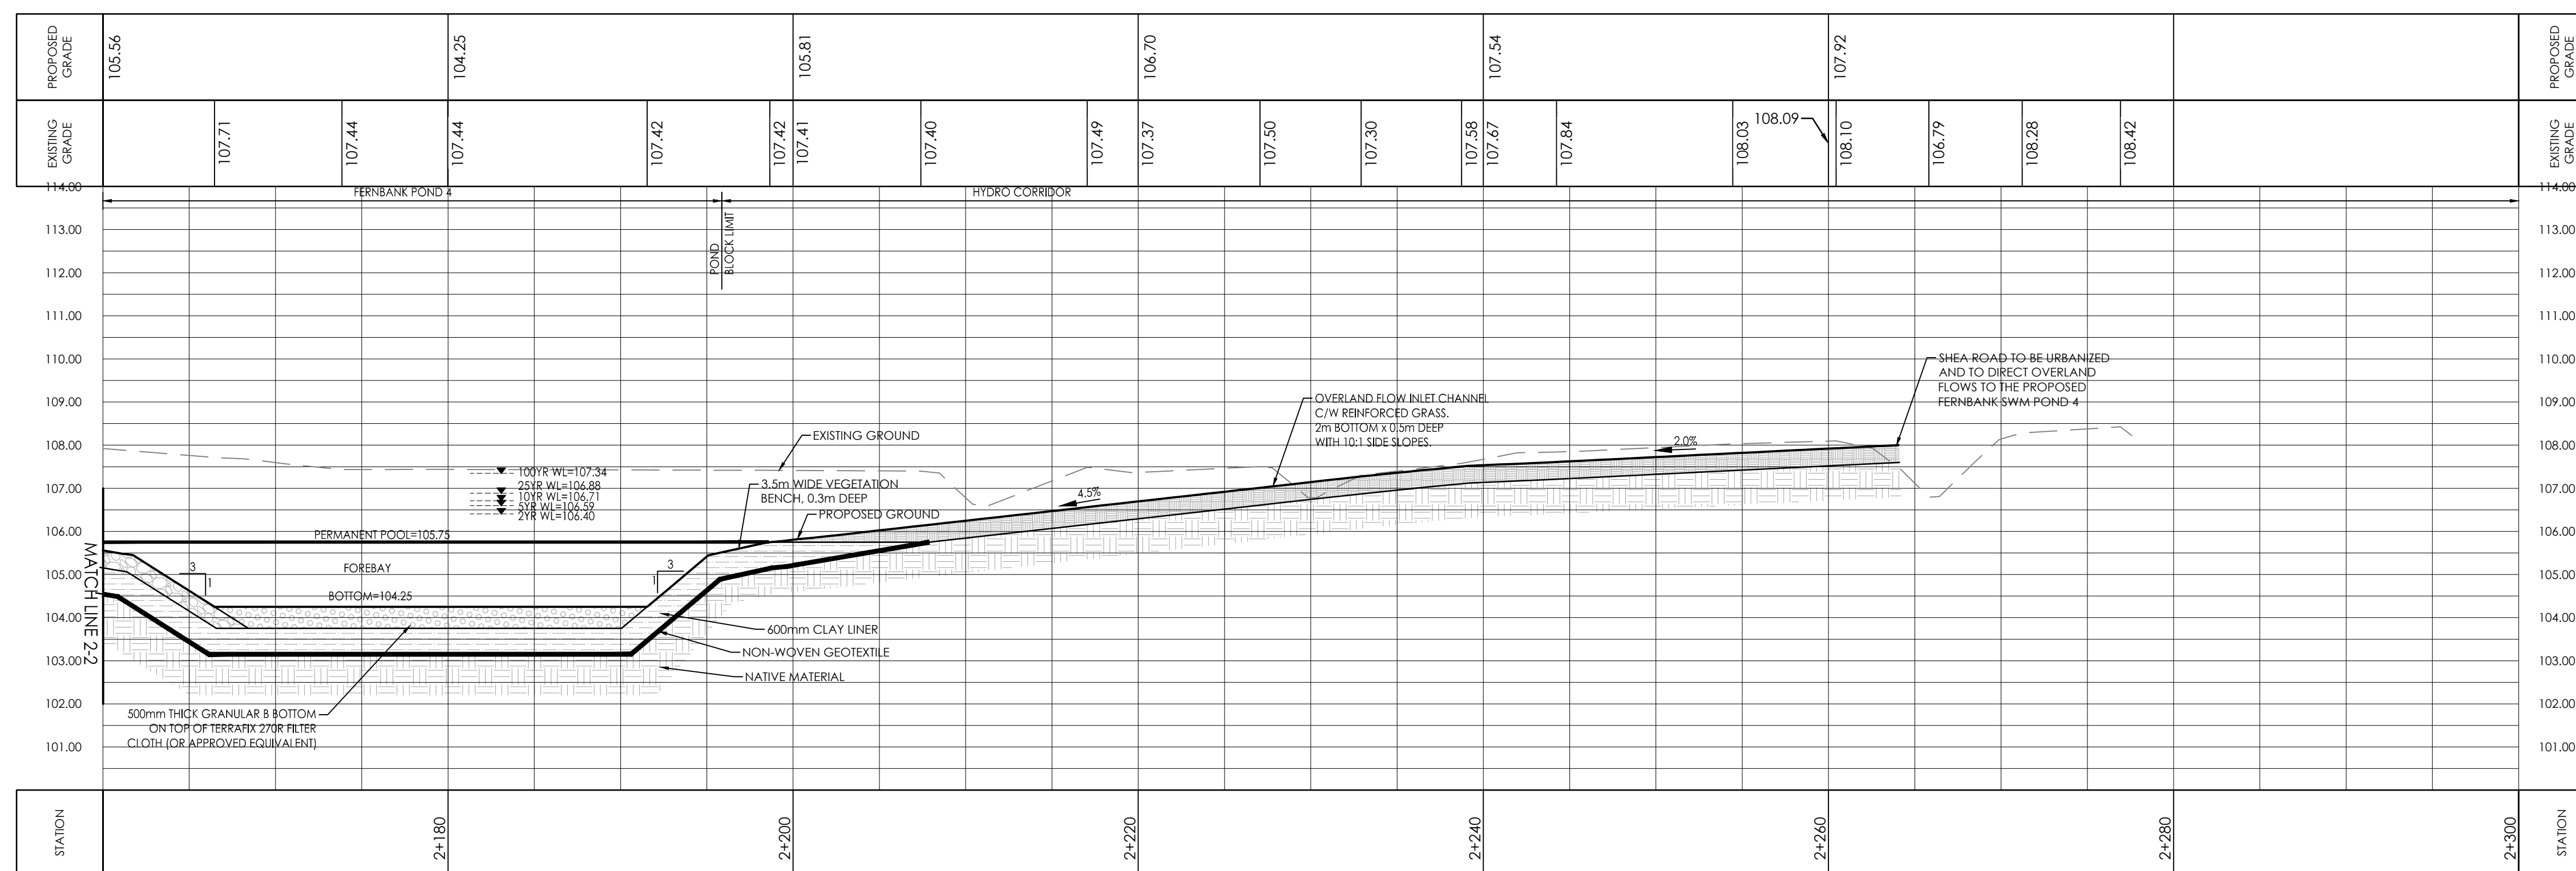

SECTION B-B

1	ISSUED FOR DRAFT PLAN APPLICATION	WAJ	KJK	18.04.17
Revision		By	Appd.	YY.MM.DD
File Name: 16040090-FB		WAJ	KJK	AMP
		Dwn.	Chkd.	Dsgn.
Permit-Seal				

Client/Project
1384341 ONTARIO LTD.

SHEA ROAD LANDS
FERNBANK POND 4
OTTAWA, ON

Title
POND SECTIONS

Project No.	Scale	0 2.5 7.5 12.5	
160400900	H:1:250 V:1:100		
Drawing No.	Sheet	Revision	