


Legend

- RIP-RAP
- GRANULAR 'B'
- IMPORTED CLAY MATERIAL
- BIODEGRADABLE EROSION CONTROL BLANKETS SEEDED WITH GRASS SEED MULCH
- TOPSOIL
- SUBGRADE FILL
- NATIVE SOIL
- REINFORCED GRASS
- PROPOSED INSULATION AS PER OPSD 1109.030

SECTION C-C

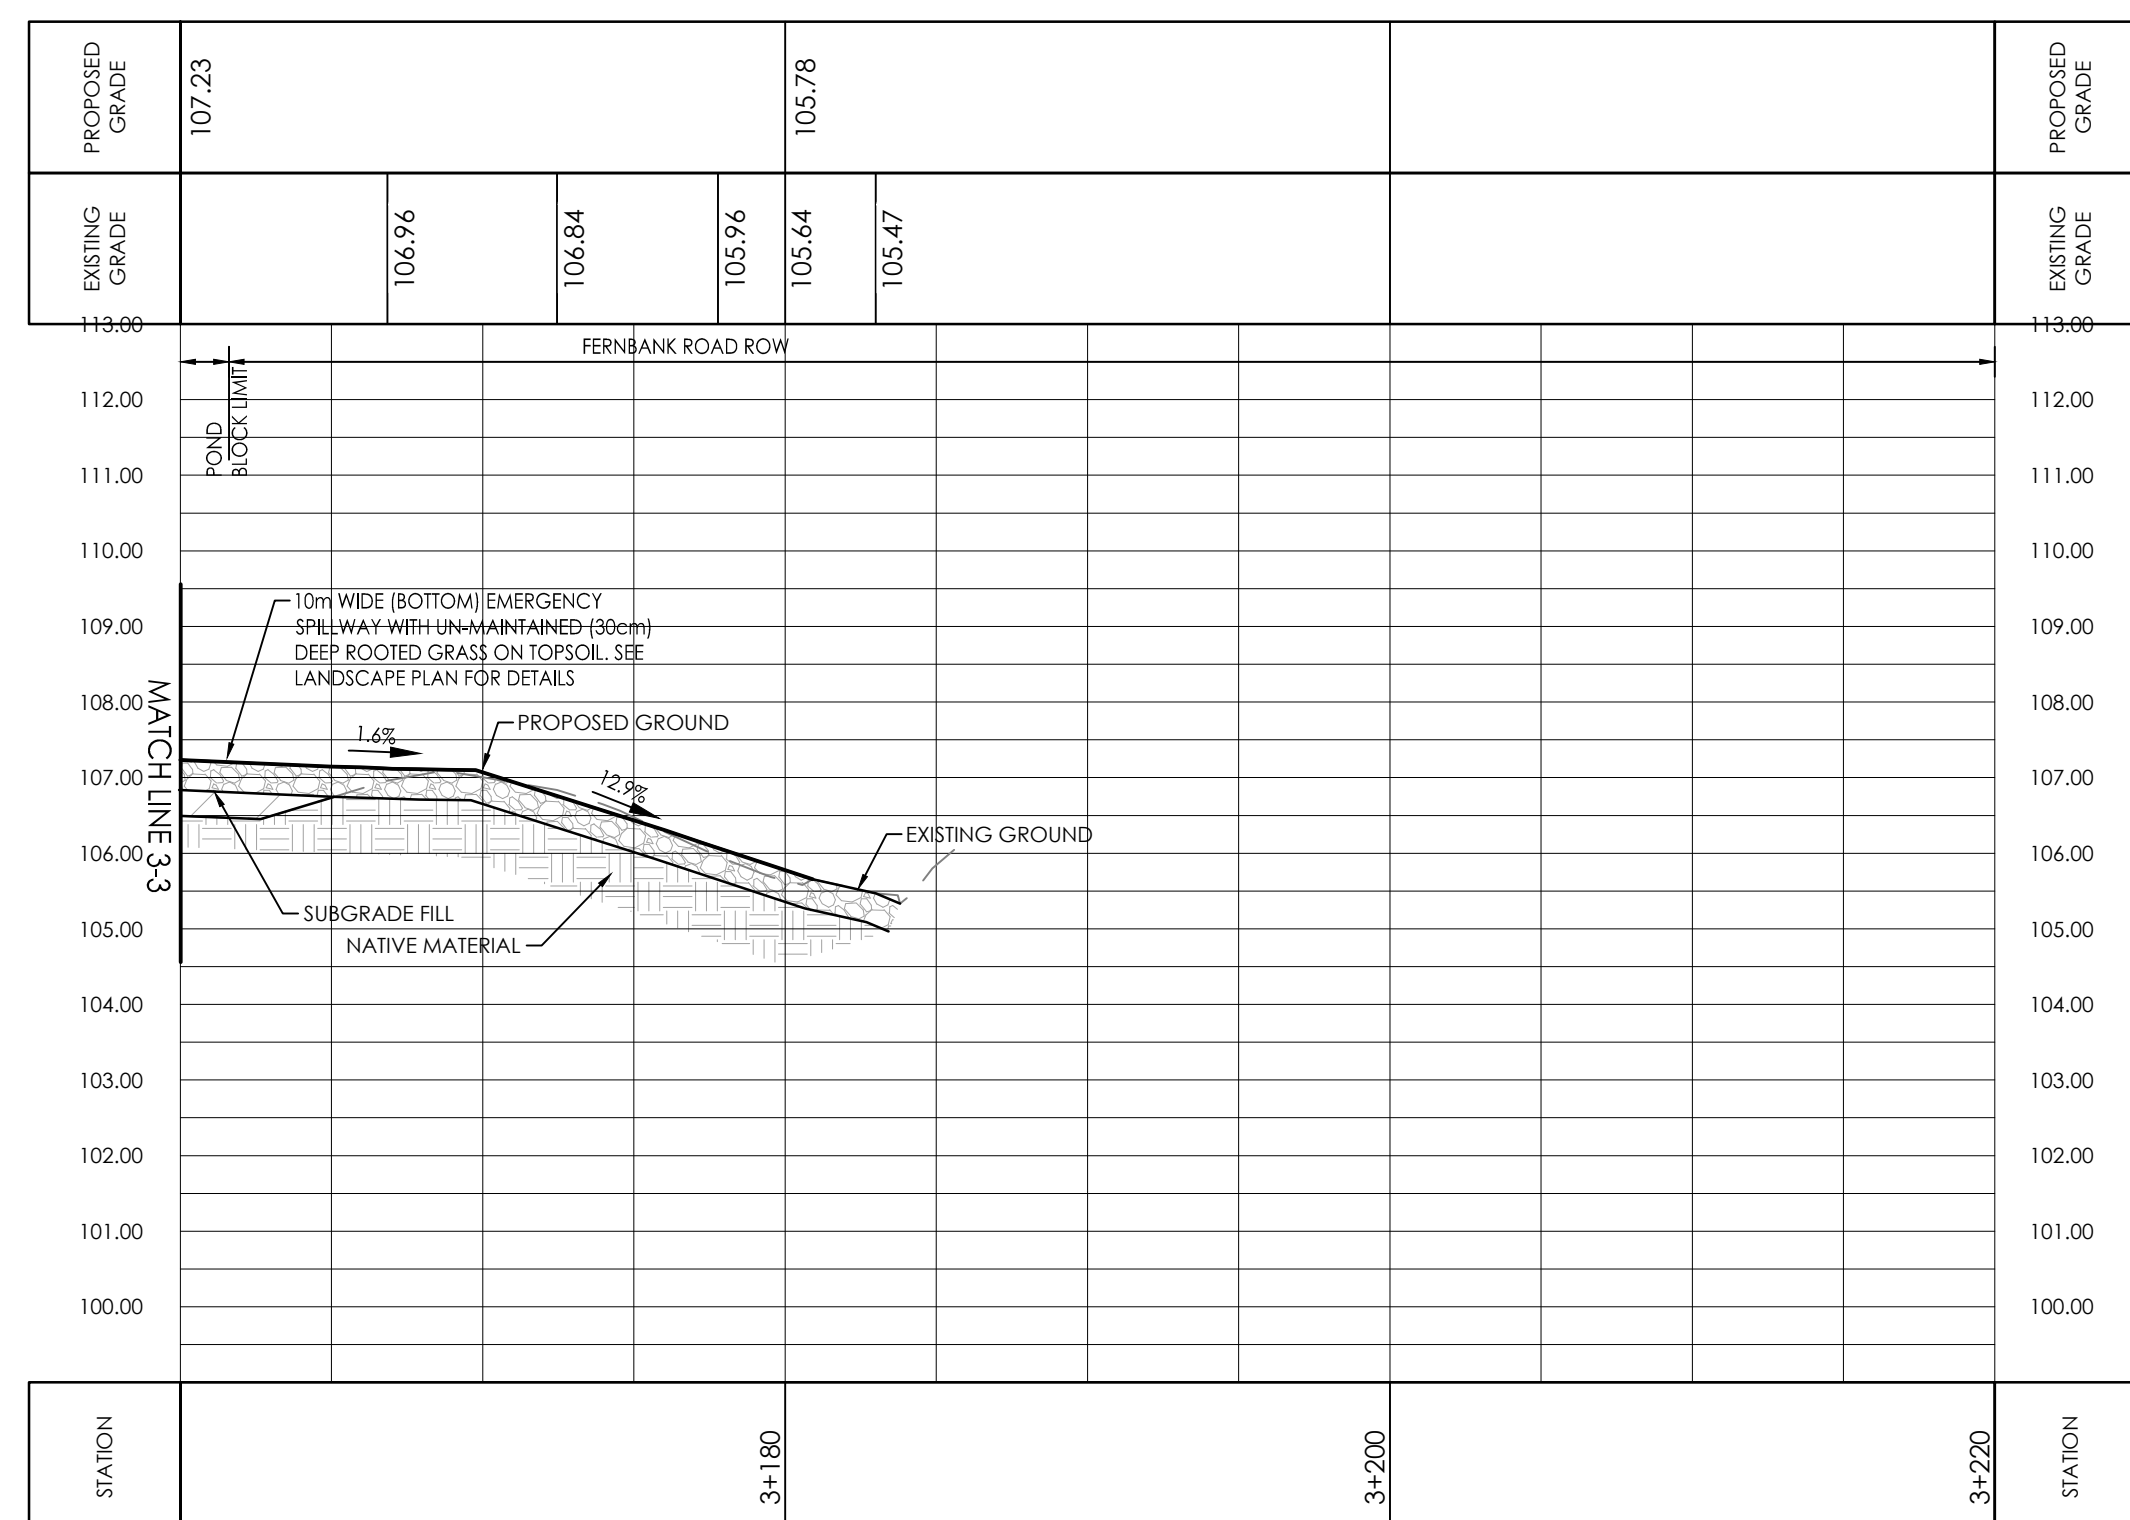

SECTION C-C

Revision	By	Appd.	YY.MM.DD
1	WAJ	KJK	18.04.17
Permit-Seal			

Client/Project  
1384341 ONTARIO LTD.

SHEA ROAD LANDS  
FERNBANK POND 4  
OTTAWA, ON

Title  
POND SECTIONS

Project No. 160400900	Scale H: 1:250 V: 1:100	Sheet 1 of 1	Revision 1
--------------------------	-------------------------------	-----------------	---------------

Drawing No. 160400900-09