


Legend

- PROPOSED WELL LOCATION
- PROPOSED BOLLARDS
- POTENTIAL SWM AREA
- CONCRETE PAD
- ASPHALT AREA
- RIVERSTONE

Notes

1. SITE PLAN PREPARED BY STANTEC

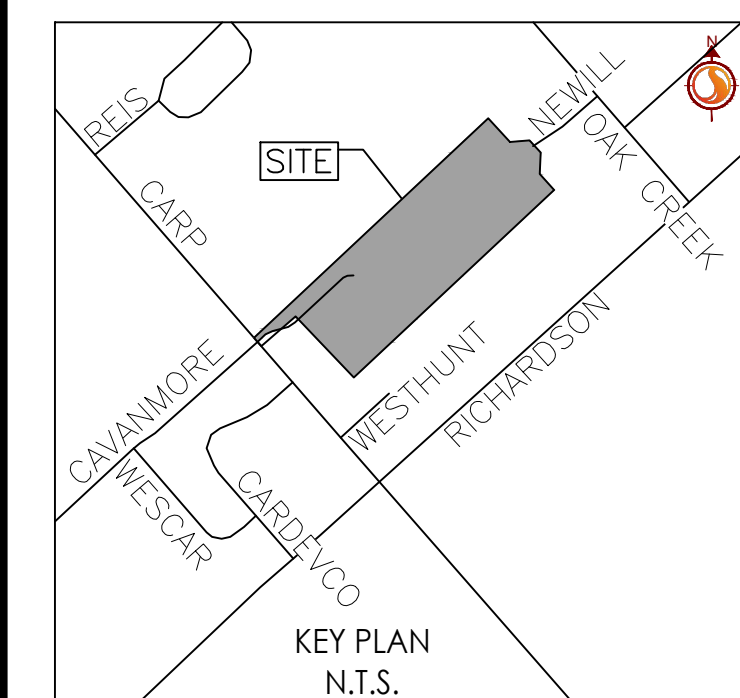

| | | | | |
|---|--------------------------|----|----|----------|
| 2 | REVISED AS PER COMMENTS | MS | DK | 18.09.19 |
| 1 | FOR SITE PLAN SUBMISSION | MS | EB | 18.07.17 |

Revision By Appd. Y1MMDD

File Name: 160410099-DB JP 18.06.05
Dwn. Chkd. Dsgn. Y1MMDD


Permit-Seal

Client/Project
THOMAS CAVANAGH CONSTRUCTION LIMITED
9094 CAVANAGH ROAD
2596 CARP ROAD
CONCRETE BATCHING PLANT
OTTAWA, ONTARIO

Title
SITE PLAN

Project No. 160410099 Scale 1:1500
Drawing No. Sheet 2 of 2 Revision

SP-1 2 of 2 2

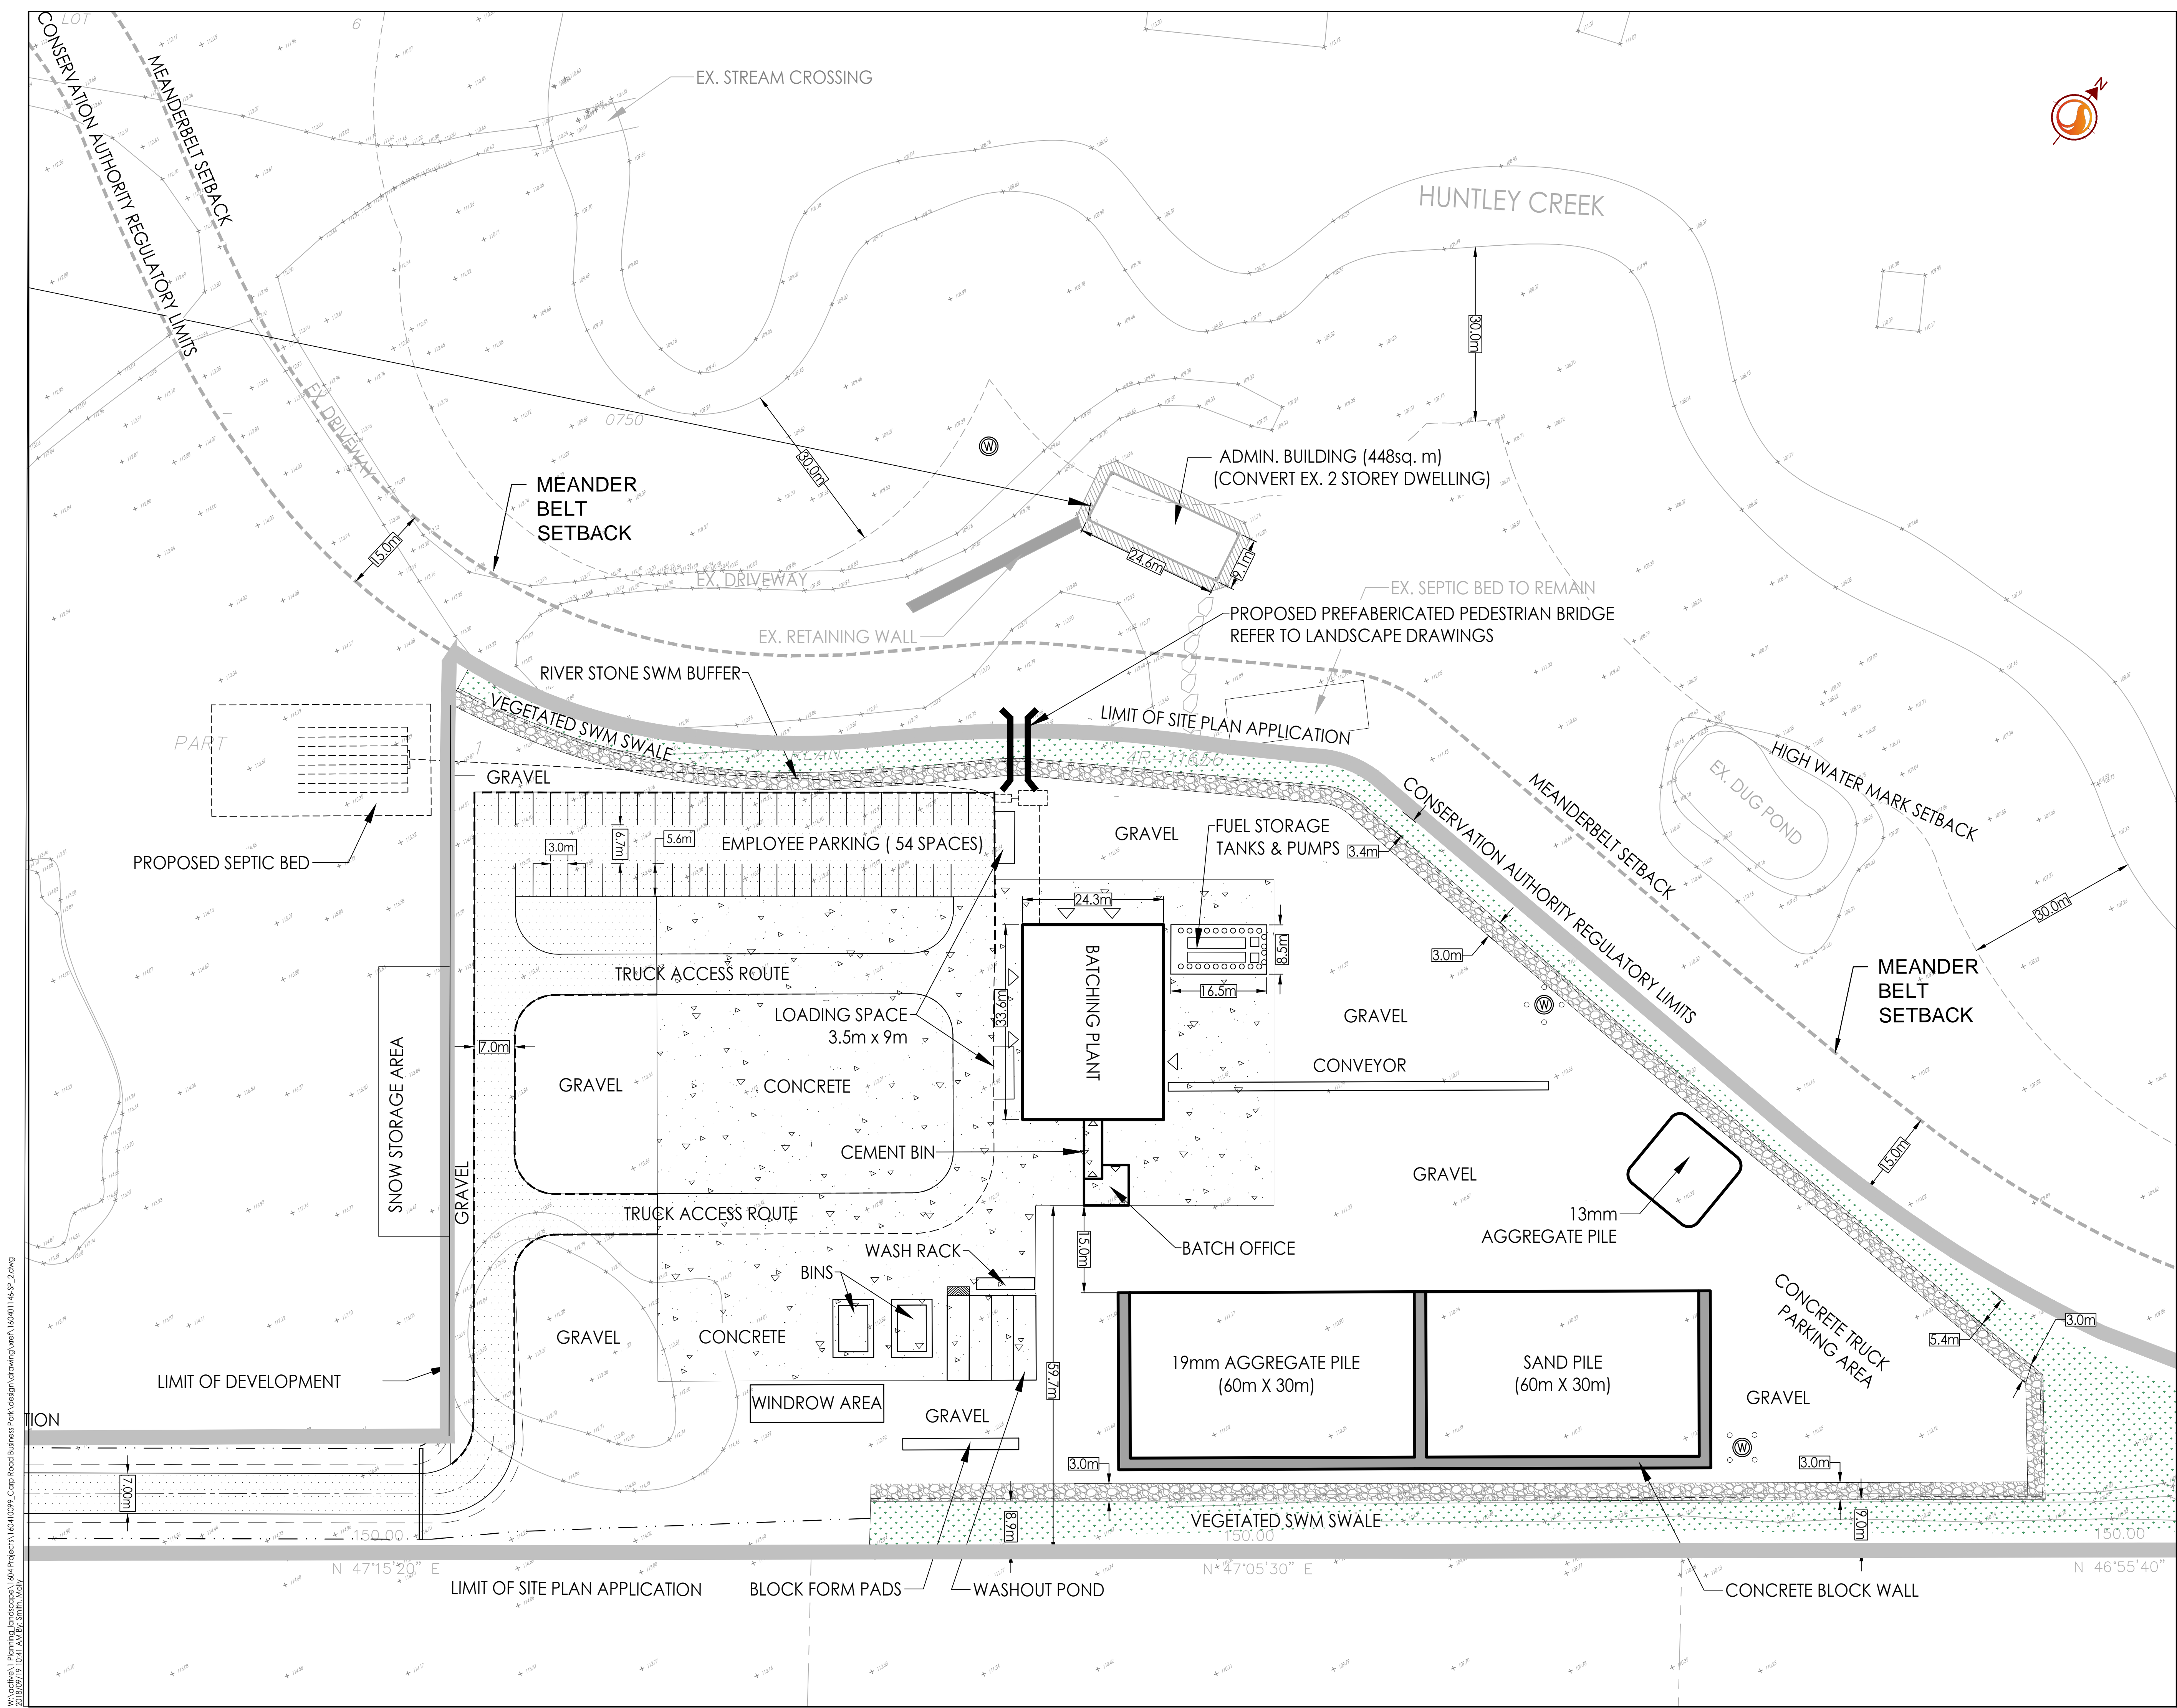

W:\projects\160410099_Carp Road Business Park\Design\Drawings\SP-1.dwg
2018/07/17 10:41:20 By: 2018/07/17 10:41:20