


PLANT MATERIAL SCHEDULE TOWER 5A/5B

CODE	BOTANICAL NAME	COMMON NAME	QTY	SIZE	REMARKS
DECIDUOUS TREES					
16	SHADY OAK SPURGEARREY	SHADY OAK	16	50mm cal	B&S single stem
17	RED MAPLE	RED MAPLE	5	60mm cal	B&S single stem
18	SUGAR MAPLE	SUGAR MAPLE	2	60mm cal	B&S single stem
19	AMERICAN BASSWOOD	AMERICAN BASSWOOD	3	60mm cal	B&S single stem
20	SKYLINE	SKYLINE	6	60mm cal	B&S single stem
21	SKYLINE	SKYLINE	6	60mm cal	B&S single stem
- GENERAL NOTES**
1. All plant material shall be read in conjunction with all relevant Architectural, Engineering and related Drawings and Documents.
 2. Refer to Engineering Drawings for Grading and Servicing.
 3. Refer to Architectural Drawings for Site layout.
 4. Contractor shall provide the locations of all plant material and shall be responsible for adequate protection from damage during construction. Plant material shall be No. 1 Grade and shall comply with the Metric Guide Specifications For Nursery Stock (latest edition), published by the Canadian Nursery Trades Association.
 5. Plant Material locations are **Schematic / Approximate** only. Contractor shall stake out locations on site prior to work.
 6. **Shrubs** shall be planted in a continuous prepared bed of 450mm depth planting soil mix covered over with a woven polypropylene weed control fabric (LANDSCAPE FABRIC-Green-Line by Thence-LINO) and 75mm depth composted pine mulch to finish grade, as specified.
 7. **Perennials and Ornamental Grasses** shall be planted in 150mm depth planting soil mix covered over with 75mm depth composted pine mulch to finish grade (**NO WEED CONTROL FABRIC**), as specified.
 8. Sod areas to receive 125mm topsoil. Sod shall be No. 1 quality conforming to the Canadian Nursery Sod Growers Specification. In receive 150mm topsoil. Grass seed shall be Certified Canada No. 1 Grade in accordance with Government of Canada Seeds Acts and Regulations.
 9. **Seed Mix:**
 - 40% Wild Ryegrass (Elymus canadensis)
 - 20% Smoothgrass (Panicum virgatum)
 - 20% Shallow Rooted Ryegrass (Desmodium illinoense)
 - 20% Shallow Rooted Ryegrass (Desmodium illinoense)
 10. Seeding Rate: 34kg/ha
 11. Reinstall all areas damaged or disturbed beyond the limit of Work.
 12. Contractor shall guarantee all plant material for a period of one (1) year from the date of final acceptance.
 13. Plant material shall be installed as permitted without written approval from the Consultant.
 14. **THIS PLAN HAS BEEN PREPARED FOR MUNICIPAL SITE PLAN APPROVAL AND MAY NOT BE USED FOR ANY OTHER PURPOSE.**

SCALE 1:400

0 5 10 15 20 25 30m

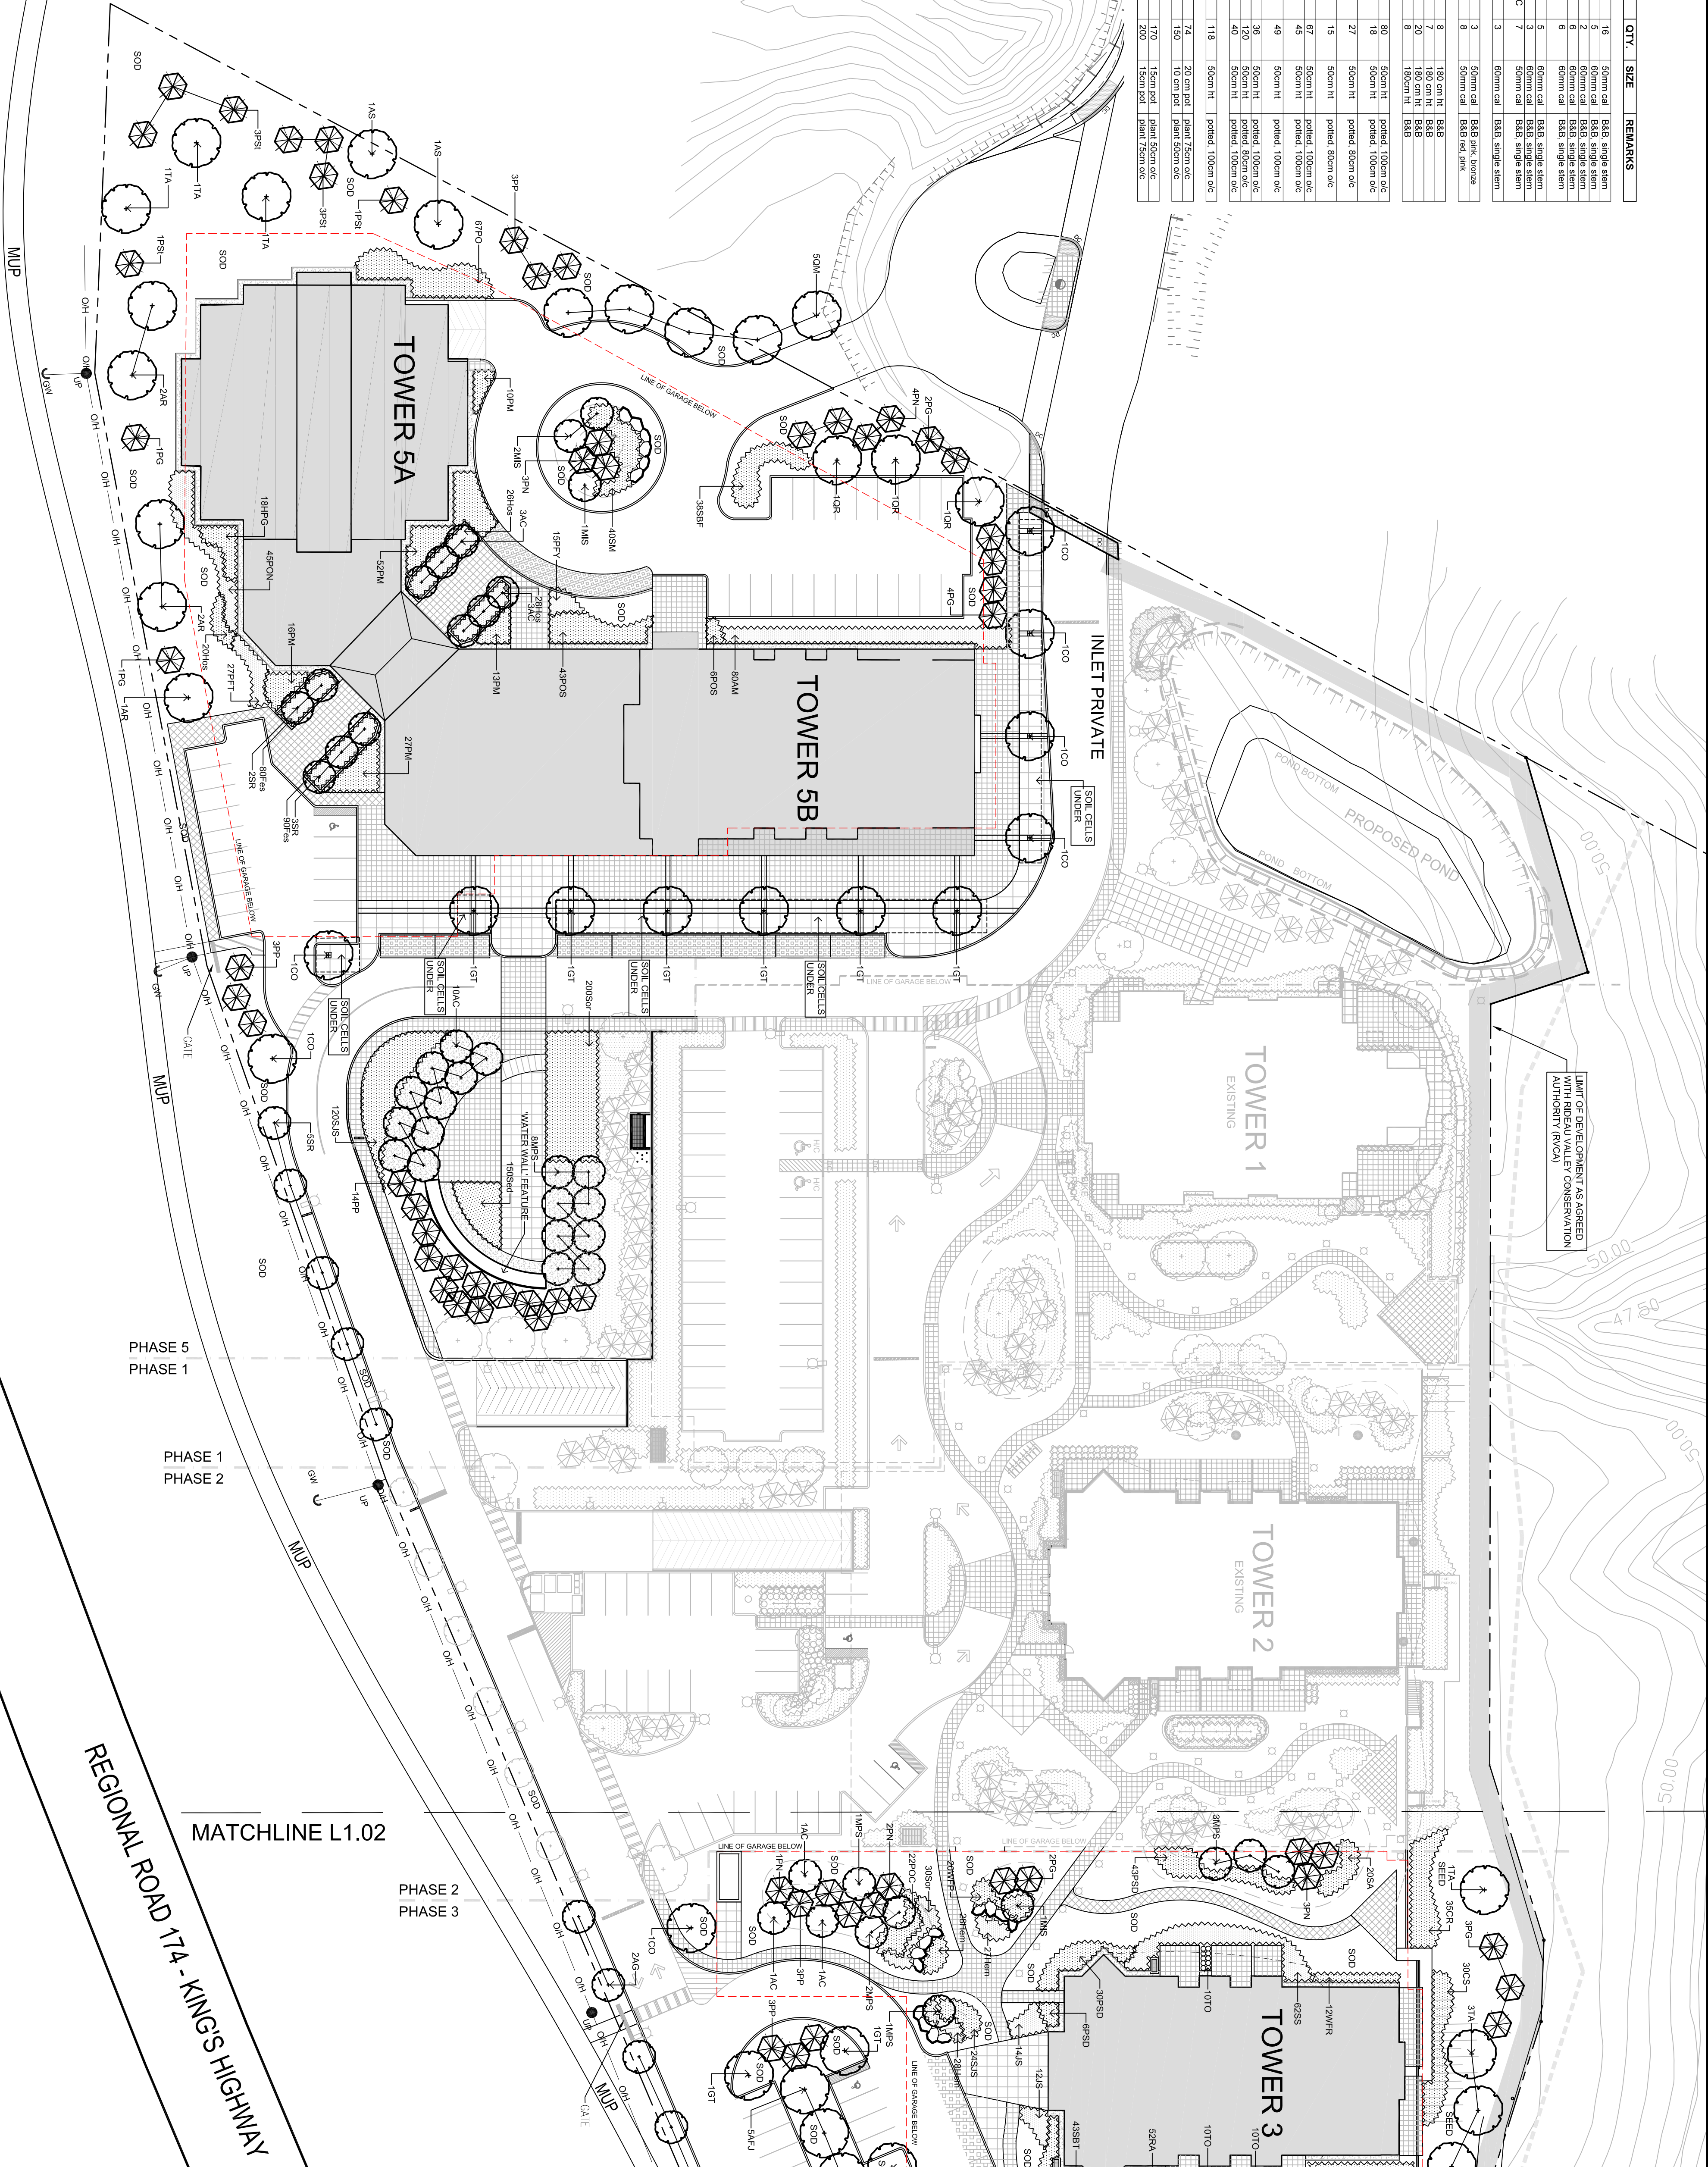

LEGEND / SYMBOL

- PROPOSED DECIDUOUS TREE
- PROPOSED CONIFEROUS TREE
- PROPOSED DECIDUOUS/CONIFEROUS SHRUBS AND GROUNDCOVERS
- UNIT PAVING
- AGGREGATE
- PROPOSED ROCK / BOULDER PLACEMENT
- PROPOSED BERM
- COLORBATTERED ASPHALT CROSSWALK
- PROPOSED PLANTER
- BICYCLE RACK

NOT FOR CONSTRUCTION

NO.	DATE	REVISION
1.	JULY 2018	ISSUE FOR SPA
2.		
3.		

North Arrow

ASSOCIATION OF LANDSCAPE ARCHITECTS

Contractor shall check and verify all dimensions on site and report all errors and/or omissions to the Consultant.

Work to be done in accordance with all applicable codes and by-laws.

Do not scale Drawing.

Copyright reserved. This Drawing is the exclusive property of Levstek Consultants Inc. and shall not be used without consent.

Consultant

LEVSTEK CONSULTANTS

AND ASSOCIATES

3871 HIGHWAY 104, SUITE 100, MARKHAM, ONTARIO L3R 9V9

BRIGIL

Project

PETRIES LANDING 1

TOWERS 3, 4, 5

Drawing Title

LANDSCAPE PLAN

Drawn	Date	Drawing No.
MGB	JUNE 2018	L1.01
Scale	Project No.	
1:400	749.06	