 <p>127 Walgreen Road Ottawa, Ontario (613) 836 0934</p> <p>GRADIENTWIND ENGINEERING INC</p>	PROJECT 2983 & 3053 NAVAN ROAD STATIONARY NOISE FEASIBILITY ASSESSMENT	DESCRIPTION
	SCALE 1:3000 (APPROX.)	DRAWING NO. GWE18-089-1
	DATE NOVEMBER 8, 2018	DRAWN BY M.L.

FIGURE 1:
SITE PLAN AND SURROUNDING CONTEXT



GRADIENTWIND
ENGINEERING INC

127 Walgreen Road
Ottawa, Ontario
(613) 836 0934

PROJECT

2983 & 3053 NAVAN ROAD
STATIONARY NOISE FEASIBILITY ASSESSMENT

SCALE

1:1500 (APPROX.)

DRAWING NO.

GWE18-089-2

DATE


NOVEMBER 8, 2018


DRAWN BY


M.L.


DESCRIPTION

FIGURE 2:
SOURCE LOCATIONS

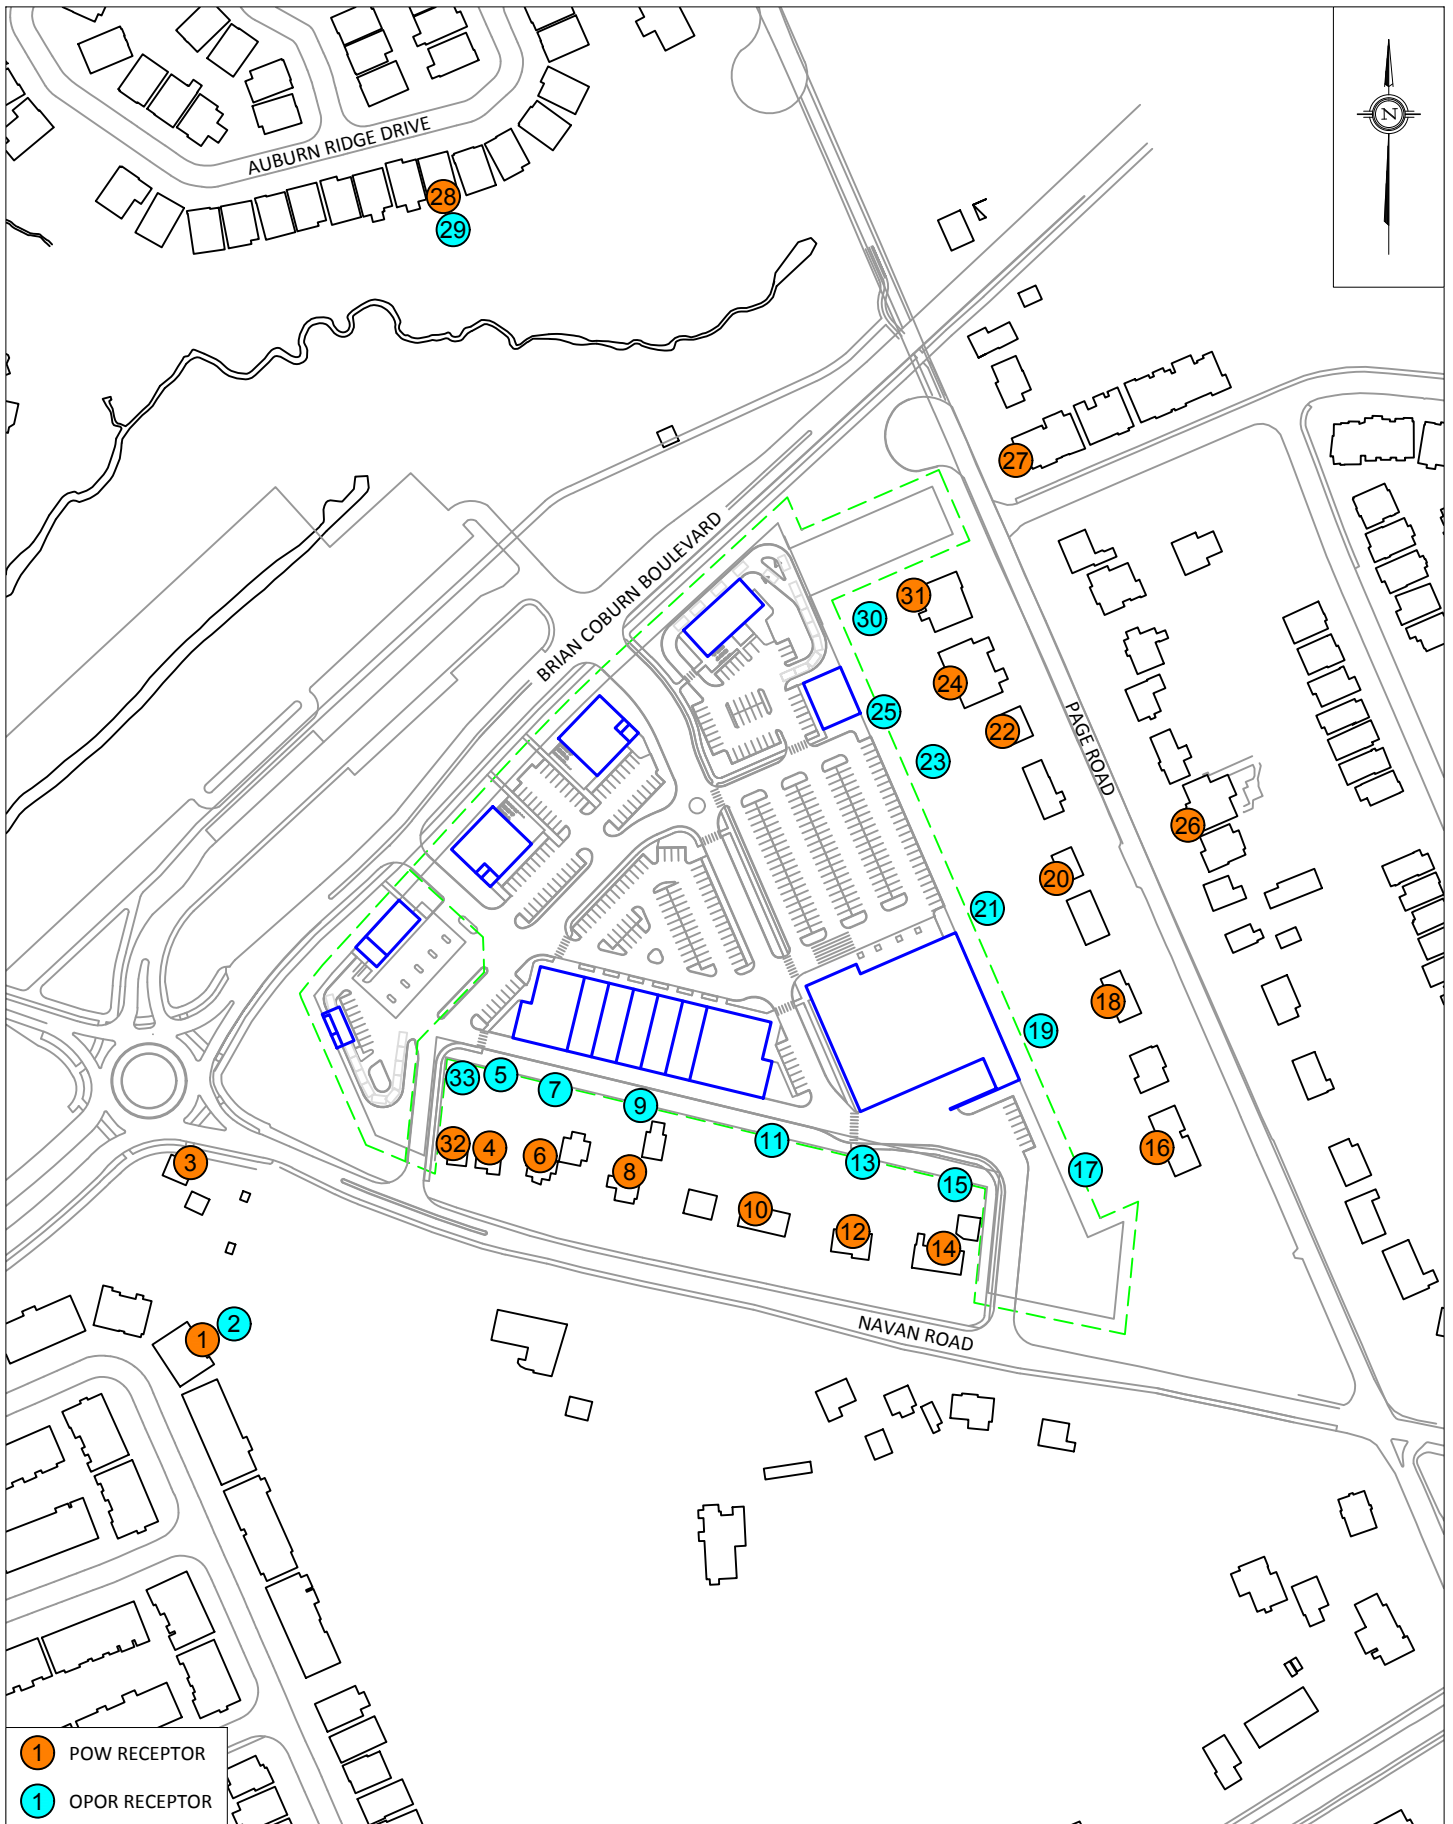

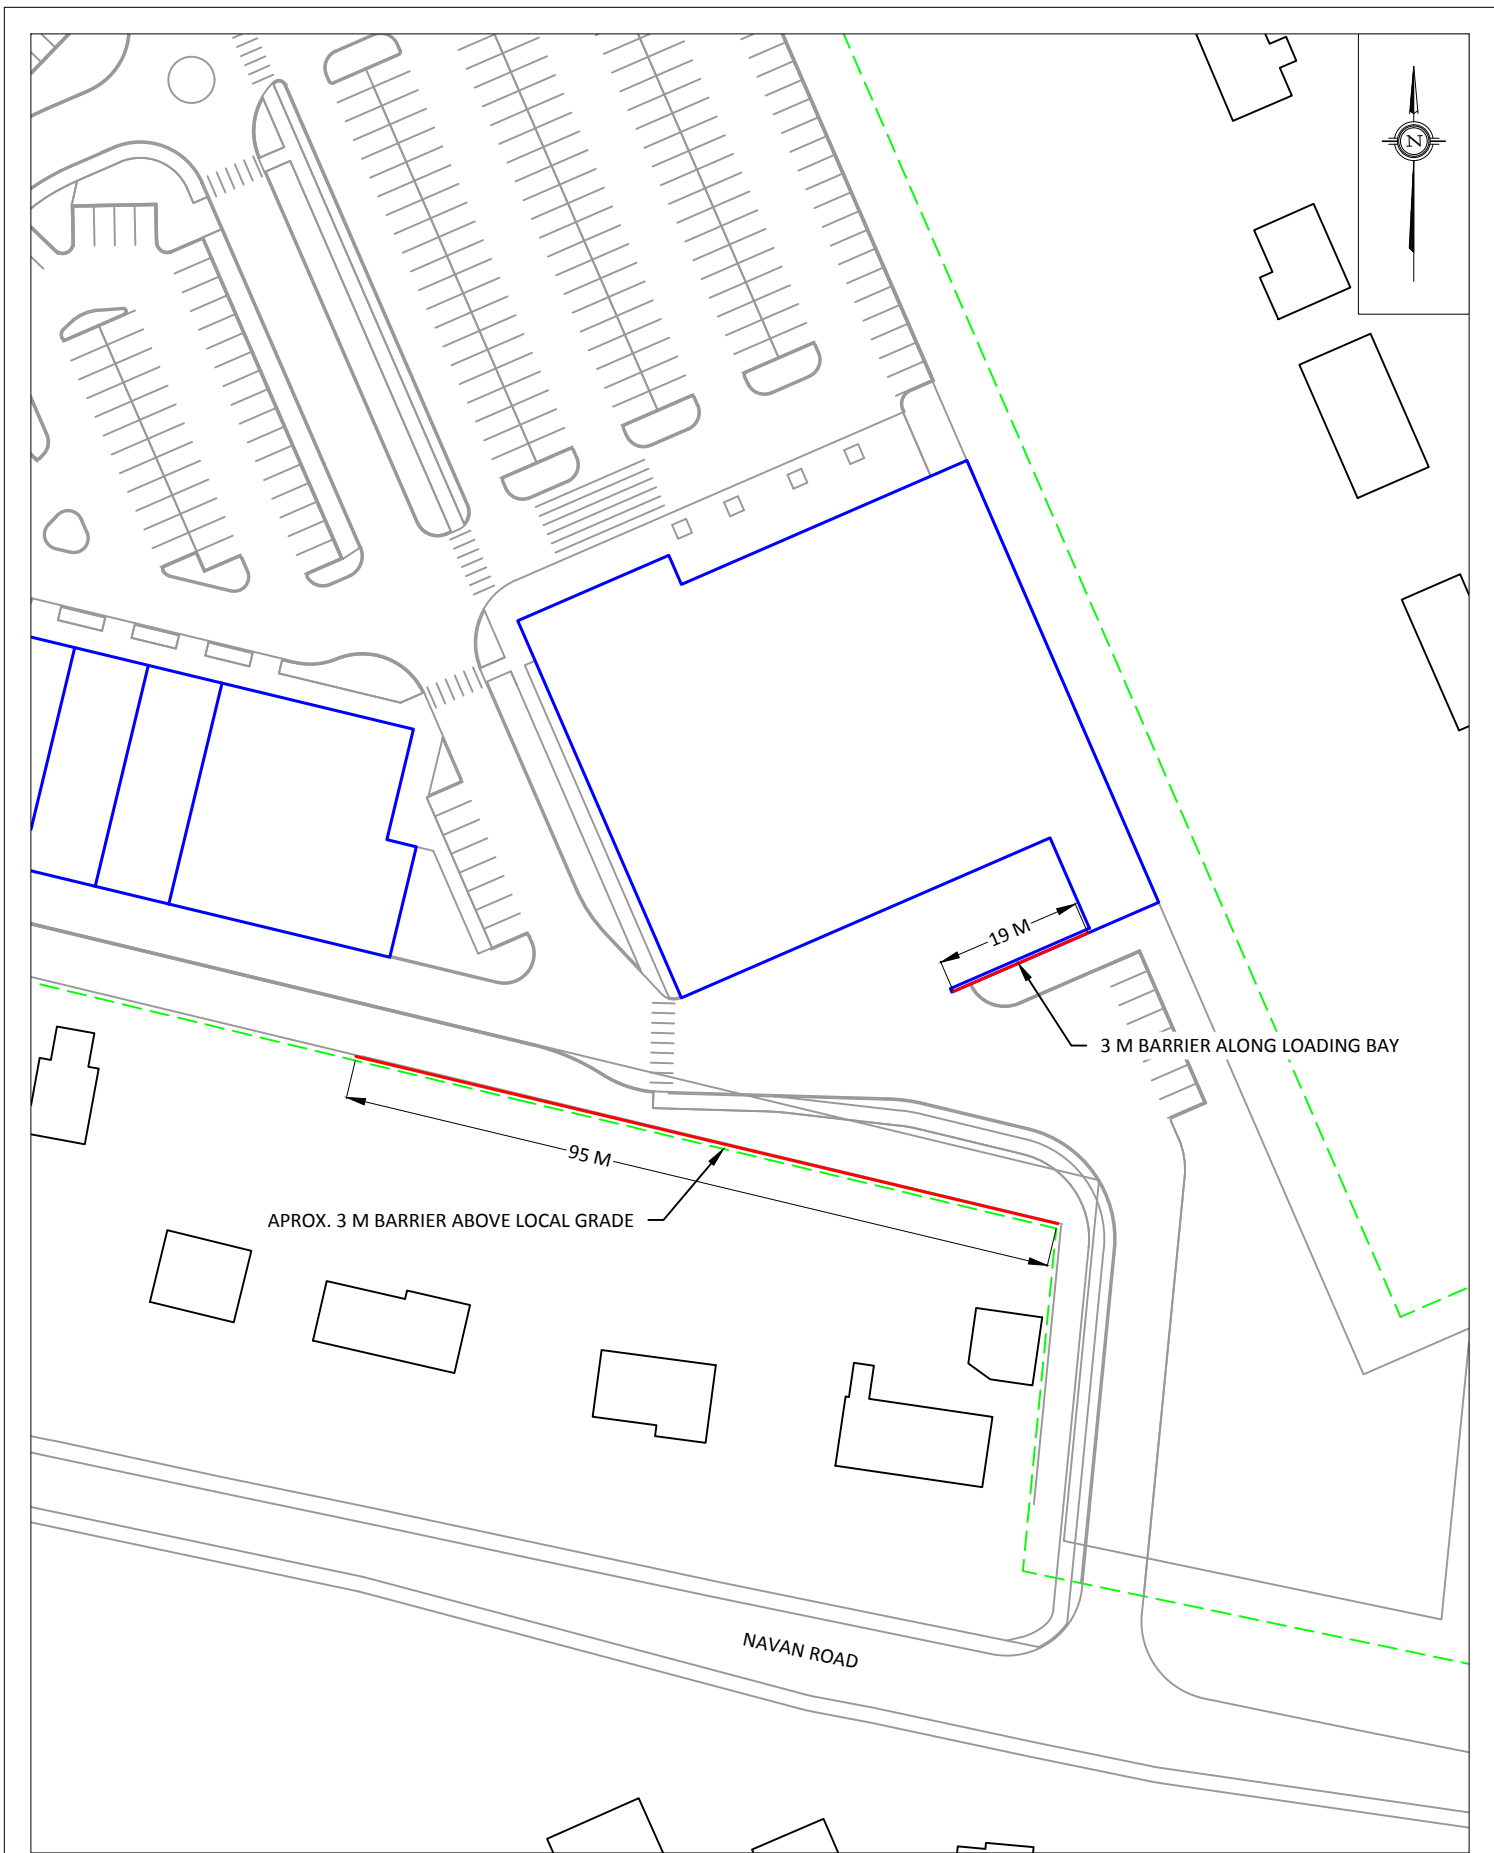

 GRADIENTWIND ENGINEERING INC	127 Walgreen Road Ottawa, Ontario (613) 836 0934		PROJECT 2983 & 3053 NAVAN ROAD STATIONARY NOISE FEASIBILITY ASSESSMENT	DESCRIPTION FIGURE 4: PROPOSED BARRIER LOCATION
	SCALE	1:1000 (APPROX.)	DRAWING NO.	GWE18-089-4
	DATE	NOVEMBER 8, 2018	DRAWN BY	M.L.

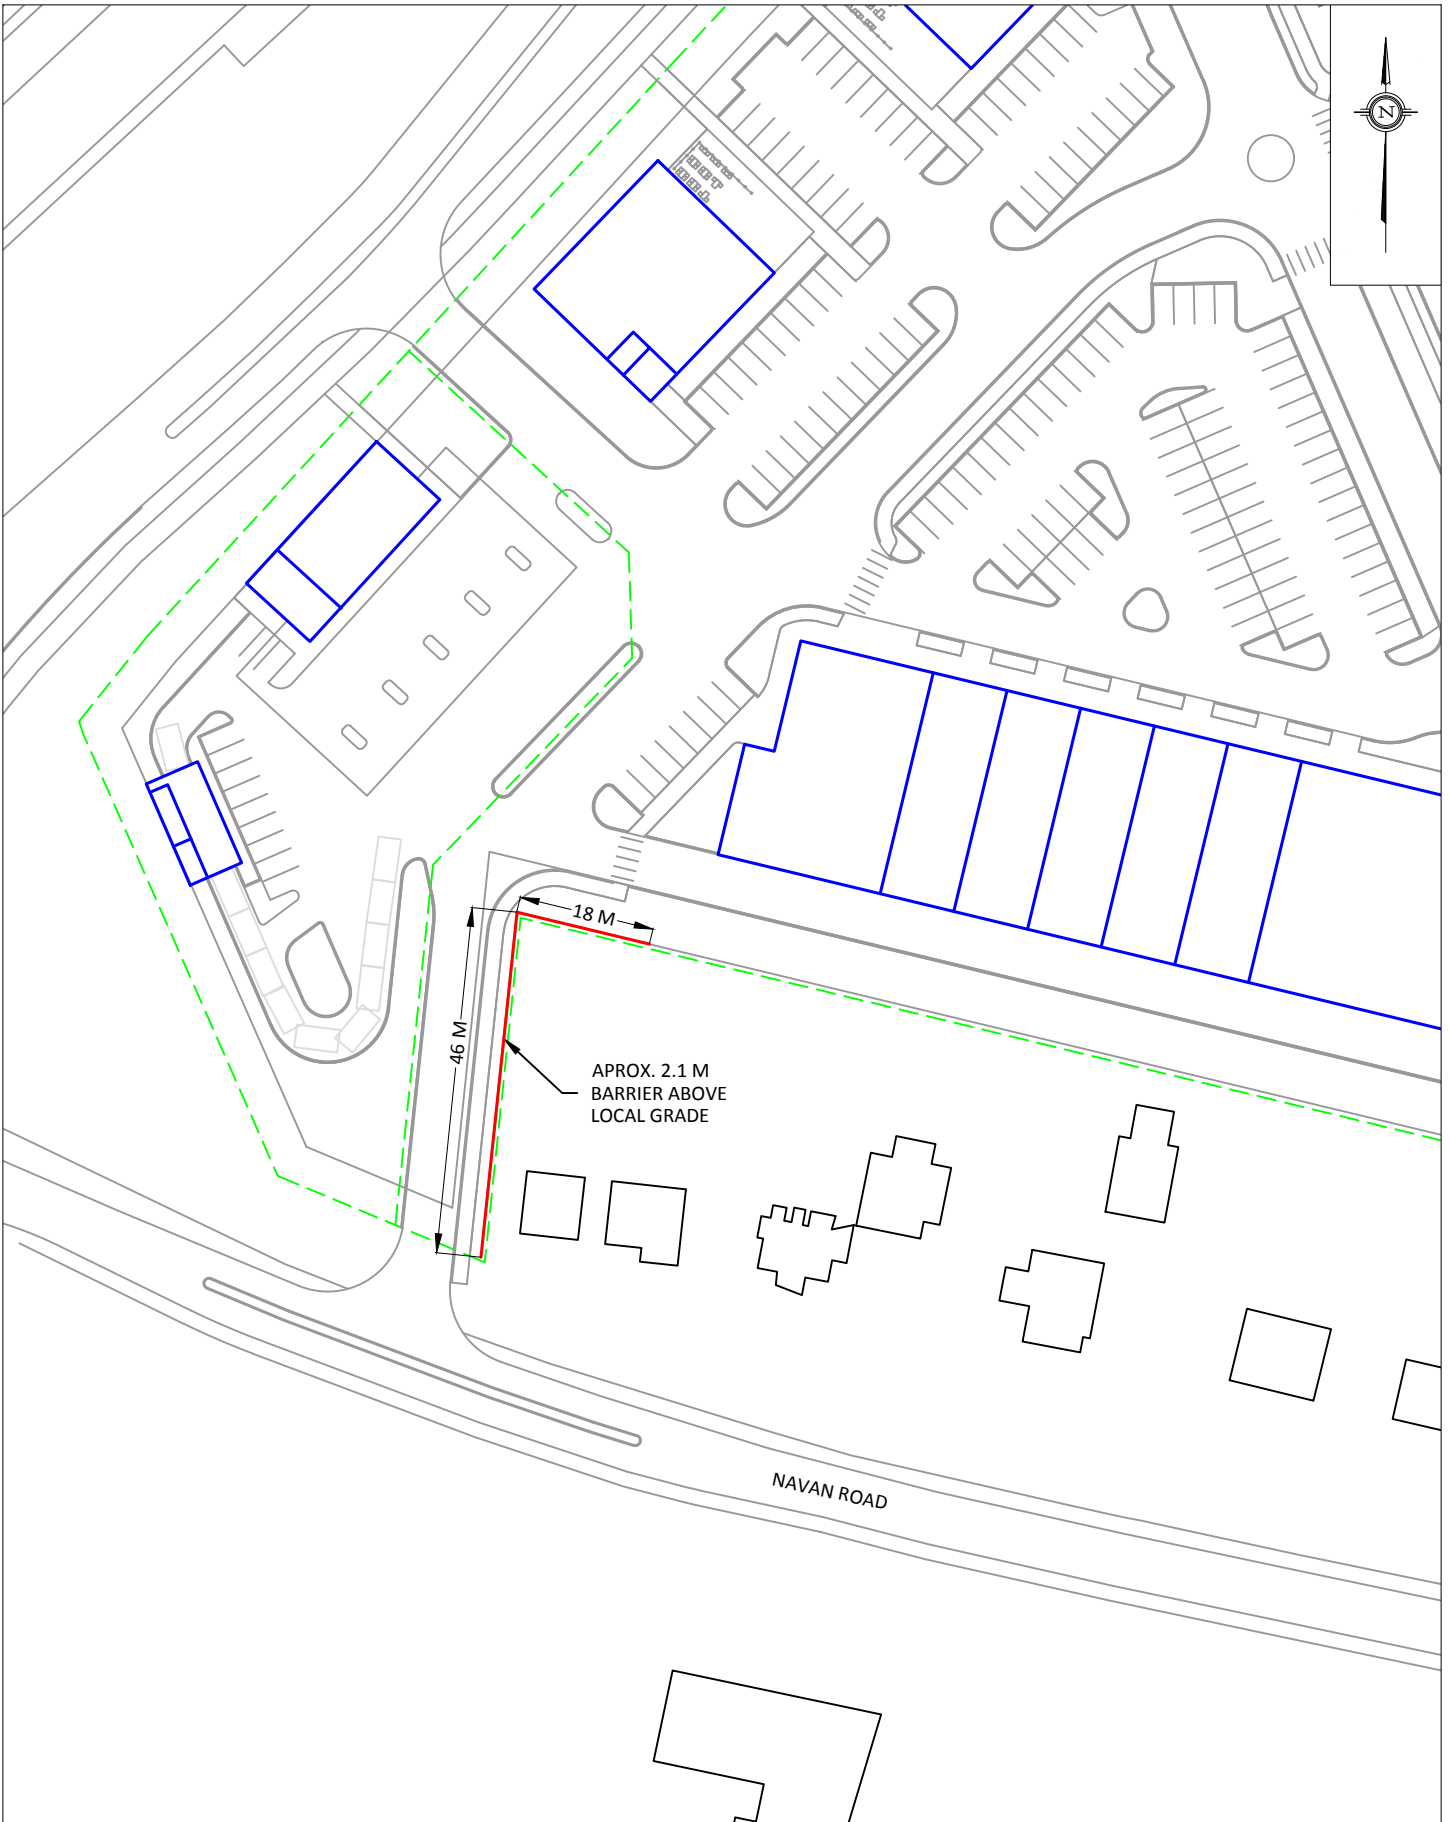

GRADIENTWIND
ENGINEERING INC

127 Walgreen Road
Ottawa, Ontario
(613) 836 0934

PROJECT

2983 & 3053 NAVAN ROAD
STATIONARY NOISE FEASIBILITY ASSESSMENT

SCALE

1:1000 (APPROX.)

DRAWING NO.

GWE18-089-4

DATE

NOVEMBER 8, 2018

DRAWN BY

G.G.

DESCRIPTION

FIGURE 5:
PROPOSED BARRIER LOCATION