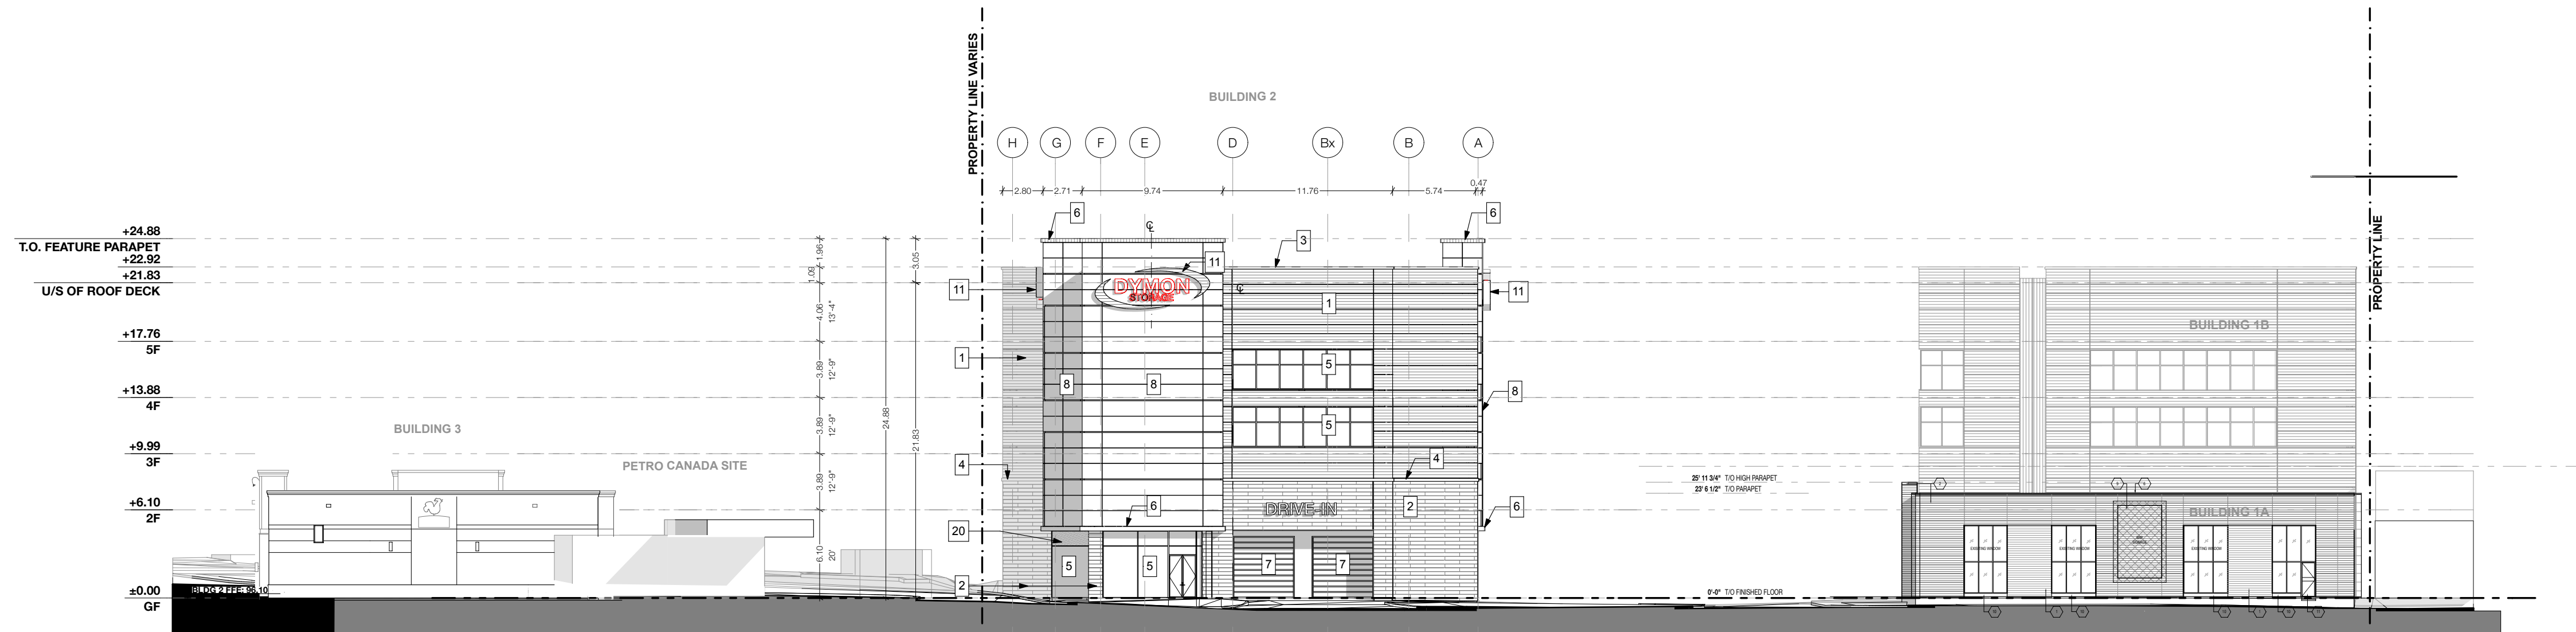
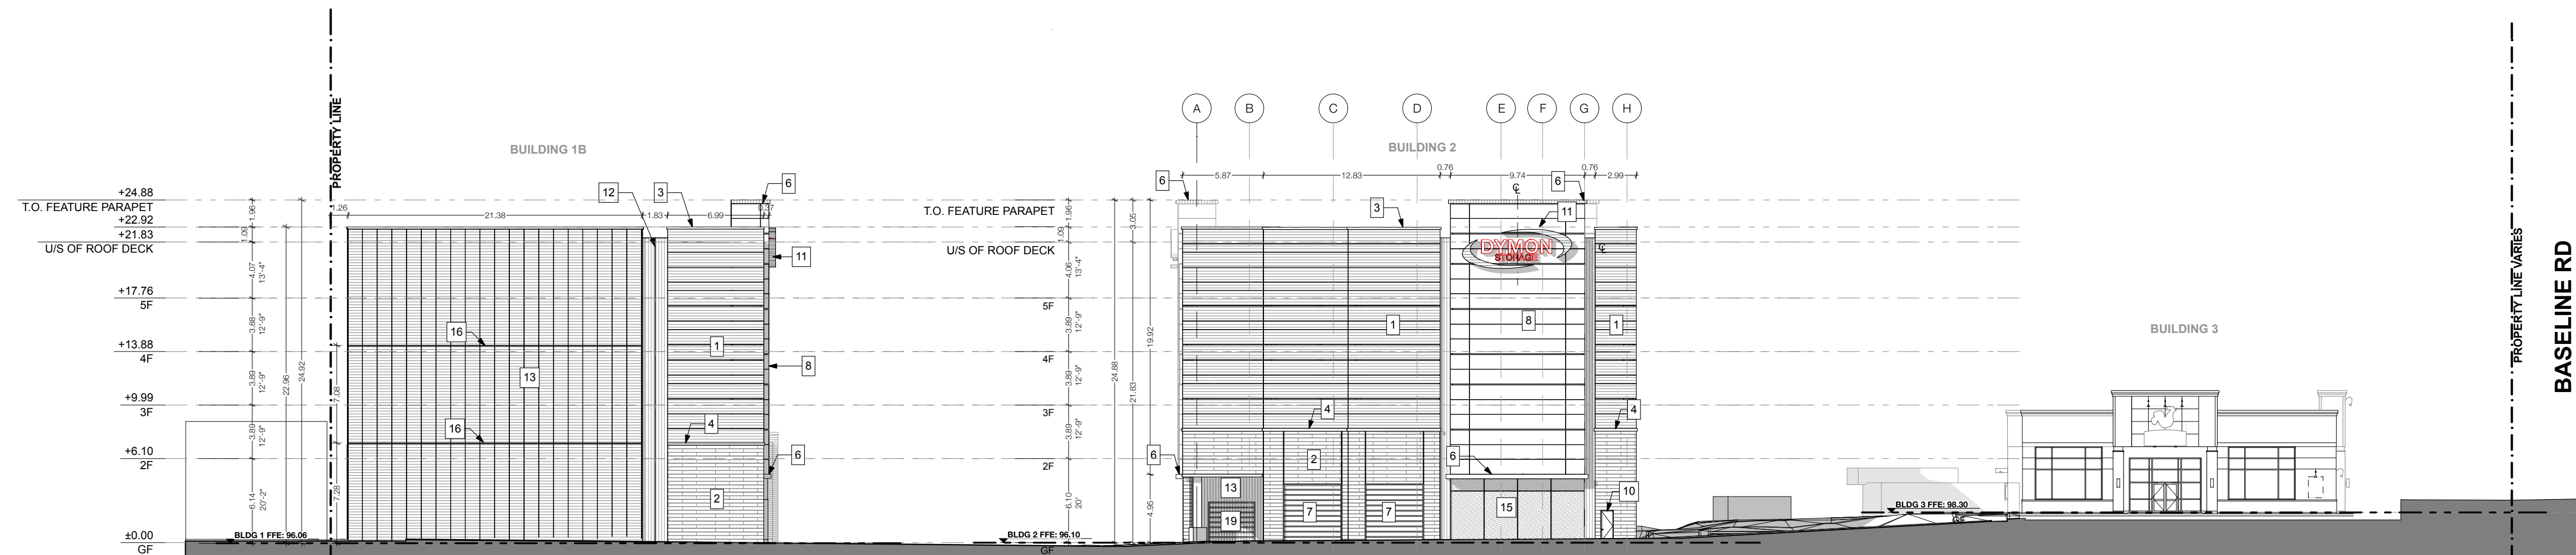
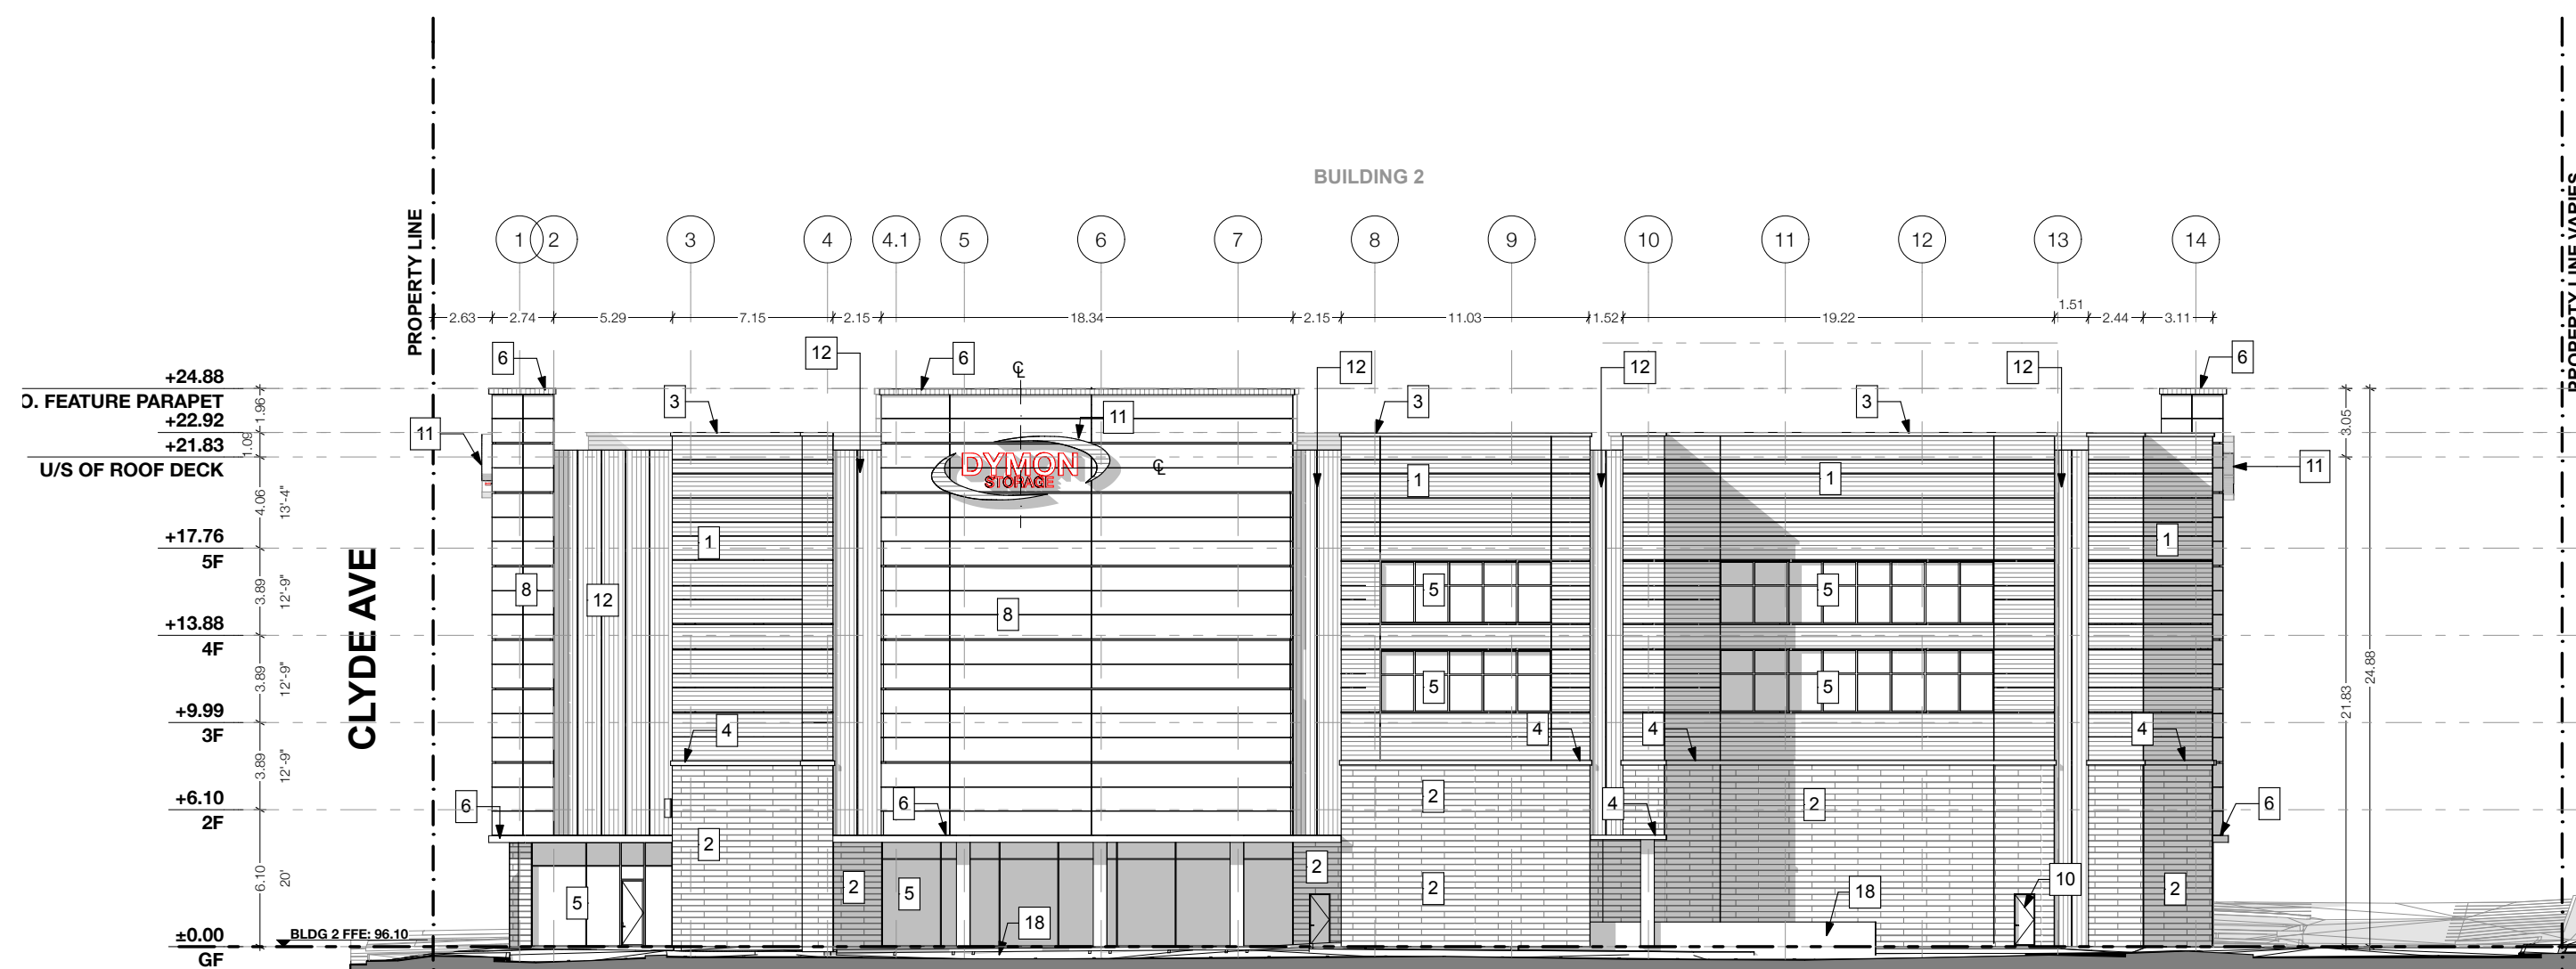
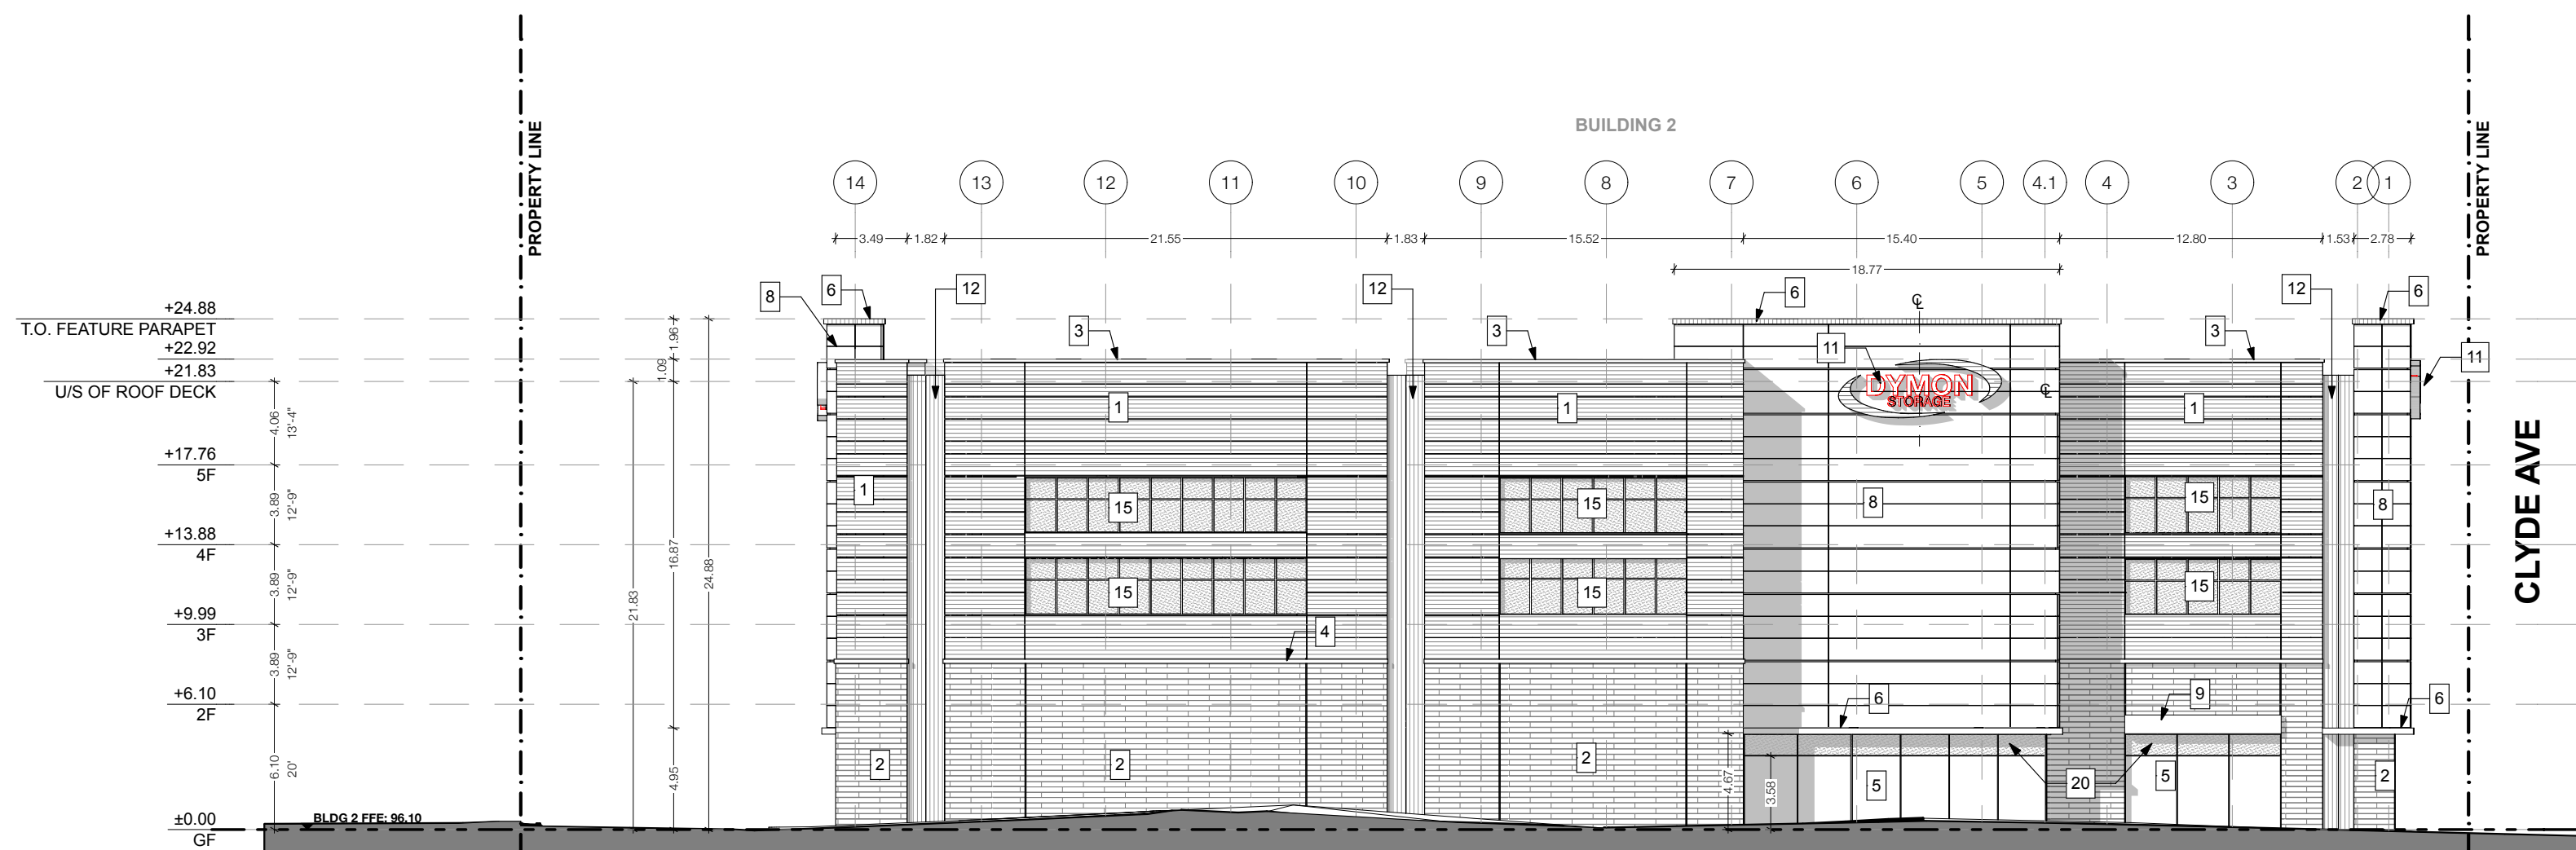


**1** WEST ELEVATION - ENTIRE SITE  
SCALE: 1:300**LEGEND**

- 1 INSULATED METAL PANEL (IMP) SYSTEM - HORIZONTAL ORIENTATION - COLOUR: 'PEWTER'
- 2 MASONRY - ARRISCRAFT ADAIR LIMESTONE - RUNNING BOND - COLOUR: 'SEPIA - VEINED' FINISH: FINE DRESSED
- 3 CONTINUOUS BENT METAL CAP - PREFINISHED - COLOUR: TO MATCH IMP 'PEWTER'
- 4 PRECAST CONCRETE SILL - COLOUR: TO MATCH 'SEPIA - VEINED' ADAIR LIMESTONE
- 5 CURTAIN WALL GLAZING
- 6 METAL CANOPY - COLOUR: TO MATCH IMP 'PEWTER'
- 7 HIGH SPEED ROLL-UP O/H DOOR
- 8 INSULATED METAL PANEL (IMP) SYSTEM - HORIZONTAL ORIENTATION - COLOUR: 'MEDIUM BRONZE'
- 9 METAL SIGNAGE BAND - COLOUR: BOLD BLUE
- 10 INSULATED HOLLOW METAL DOOR - COLOUR: TO MATCH 'SEPIA-VEINED' ADAIR LIMESTONE
- 11 INTERNALLY LIT SIGNAGE - COLOURS TO MATCH EXISTING OTTAWA DYMON STORES
- 12 INSULATED METAL PANEL (IMP) SYSTEM - VERTICAL ORIENTATION - COLOUR: 'DARK BRONZE'
- 13 INSULATED METAL PANEL (IMP) SYSTEM - VERTICAL ORIENTATION - COLOUR: 'PEWTER'
- 14 CONCRETE MASONRY UNITS
- 15 SPANDREL PANEL
- 16 PREFINISHED METAL IMP STACK JOINT COVER TRIM - COLOUR: TO MATCH IMP 'PEWTER'
- 17 RESERVED
- 18 POURED CONCRETE
- 19 INSULATED O/H DOOR
- 20 FIRE-RATED SPANDREL PANEL

**2** EAST ELEVATION - ENTIRE SITE  
SCALE: 1:300**DYMON STORAGE ELEVATIONS - BUILDING 2****3** SOUTH ELEVATION - DYMON STORAGE BUILDING  
SCALE: 1:300**4** NORTH ELEVATION - DYMON STORAGE BUILDING  
SCALE: 1:300

Note: Building permit issuance shall be subject to the building permit drawings not being in contravention with these approved plans and drawings including, but not limited to, the exterior design of the building and exterior building materials

design architect  
**TACT Architecture Inc.**  
660R College Street (near lane)  
Toronto, Ontario M5G 1B8  
416-516-1949  
info@tactdesign.ca

architect of record



job title/location  
**DYMON STORAGE**  
1375 Clyde Ave  
Ottawa, Ontario

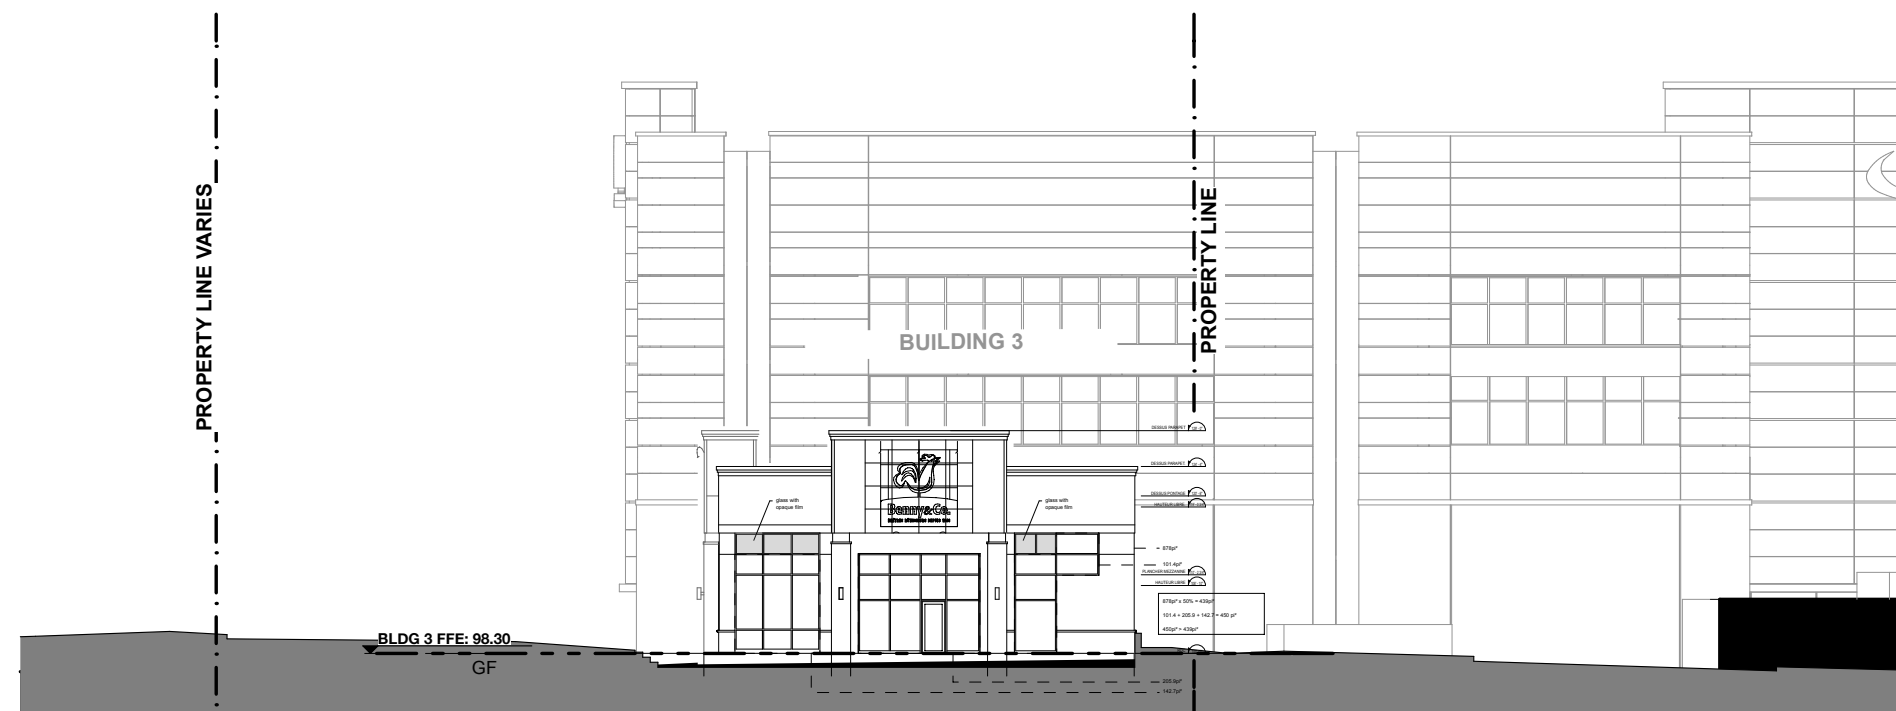
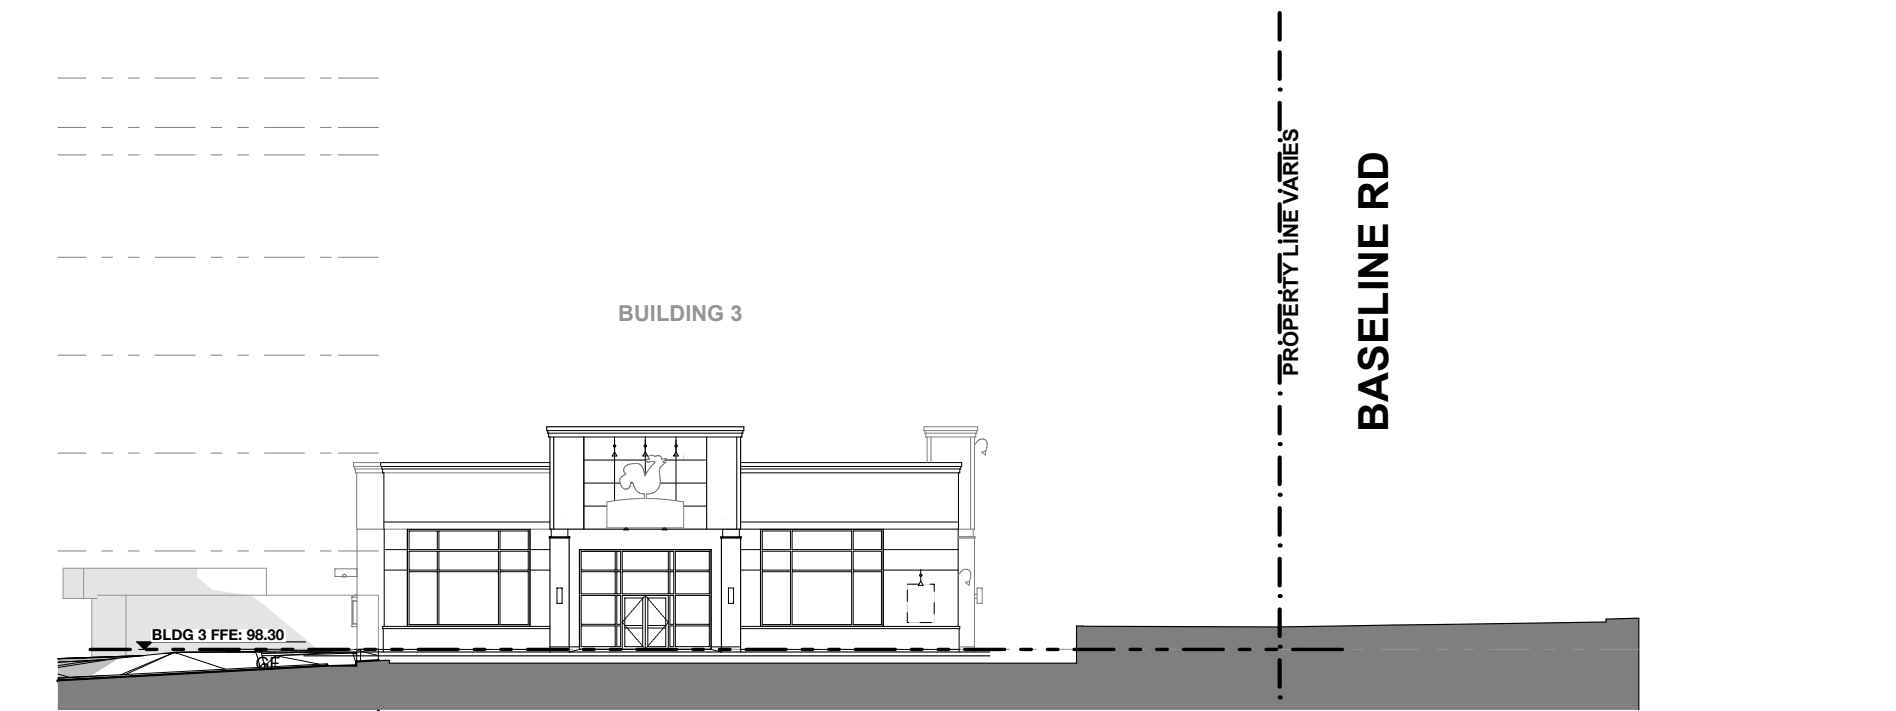
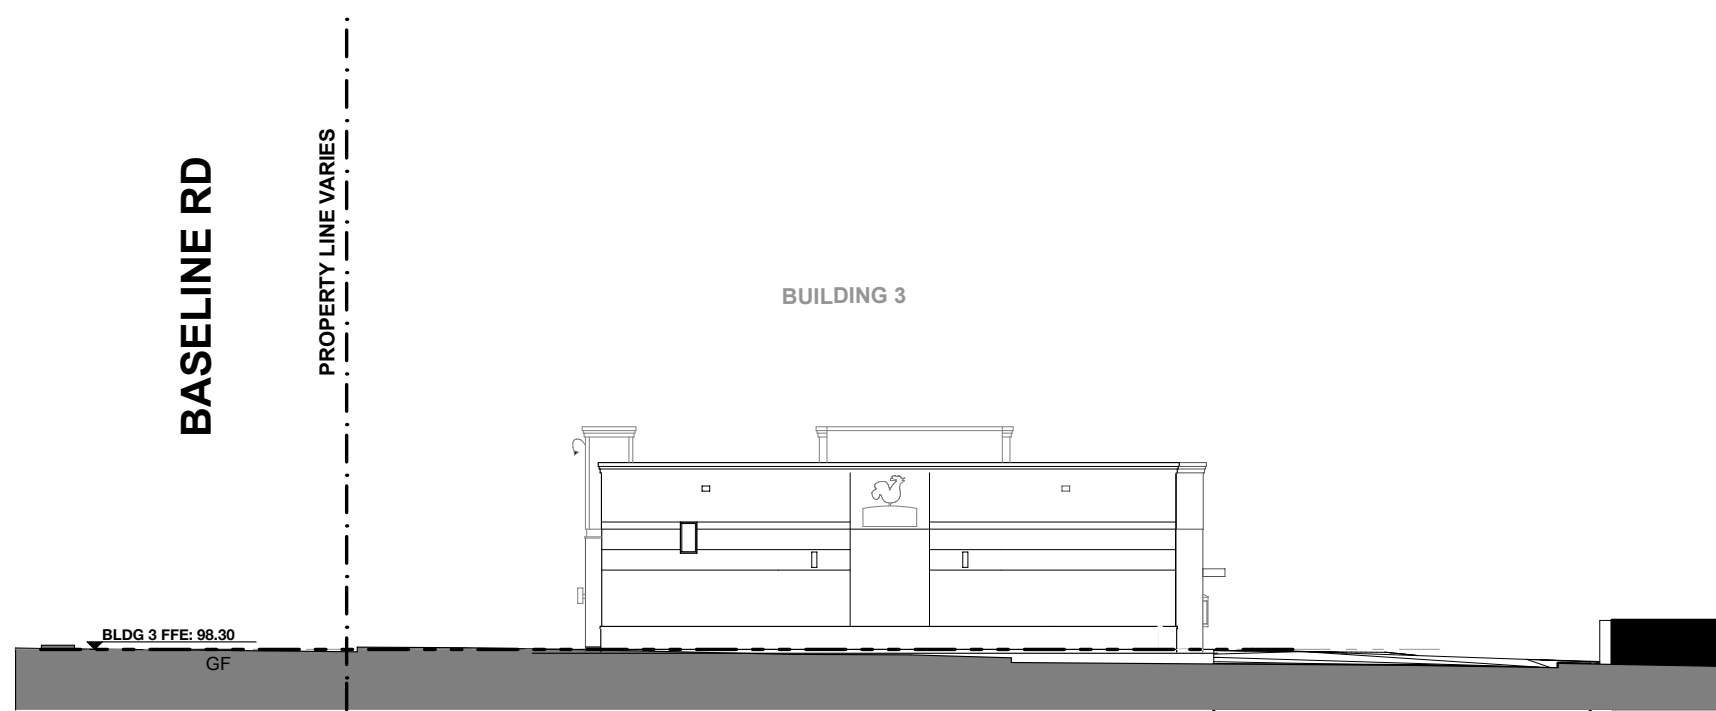
client  
Dymon Capital Corporation

city file number

sheet title  
**Site Elevations**drawn by  
RD, JL, FTchecked by  
PJissue date  
Wednesday, May 23, 2018job number  
1611-07scale  
as noted



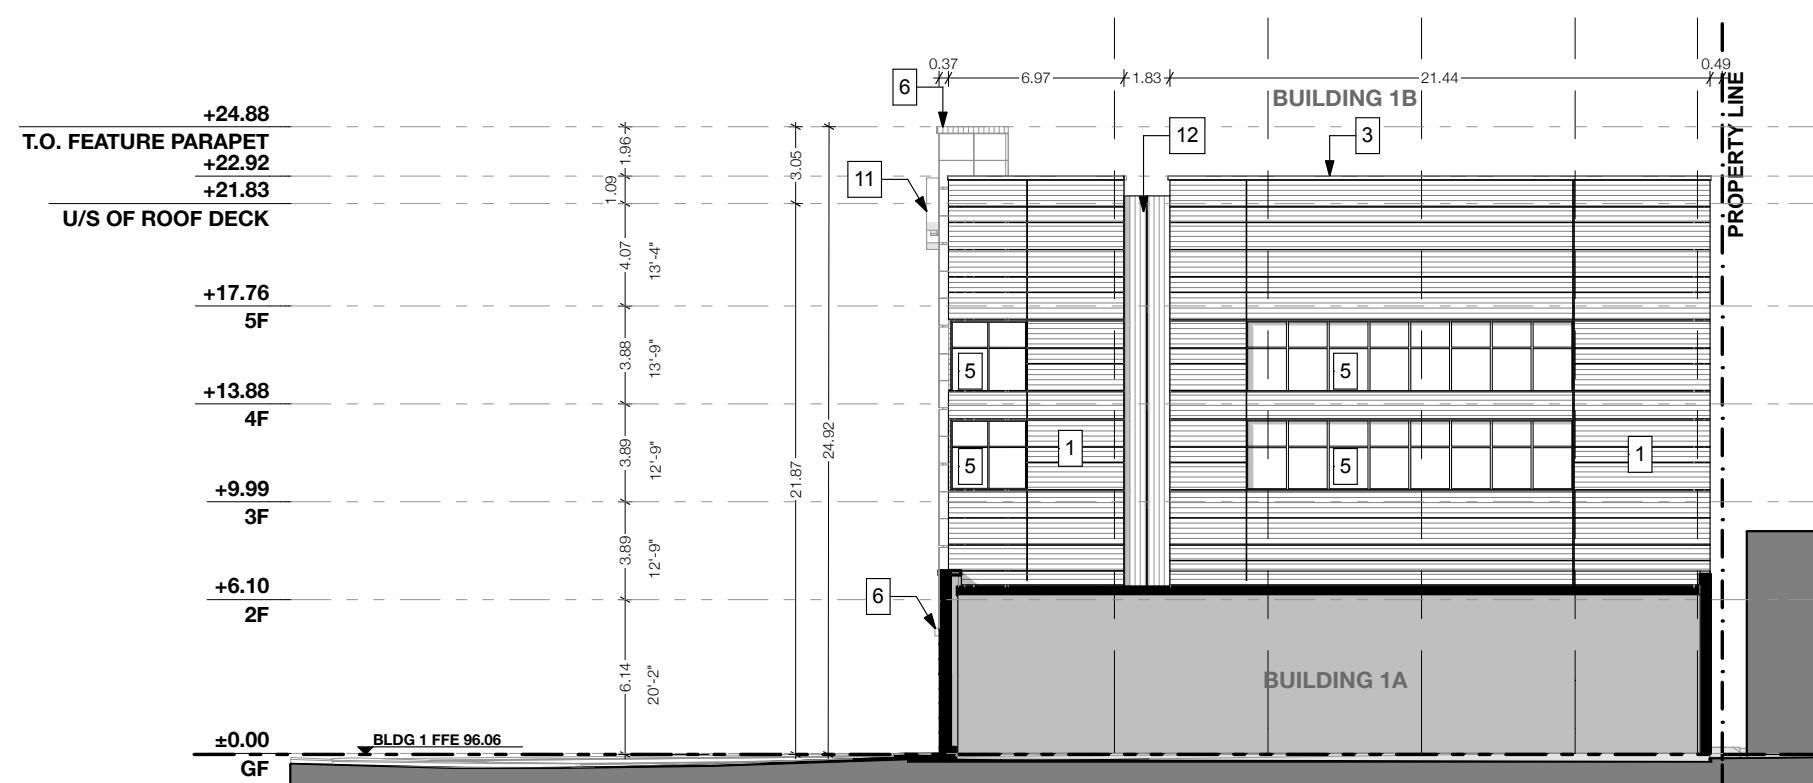
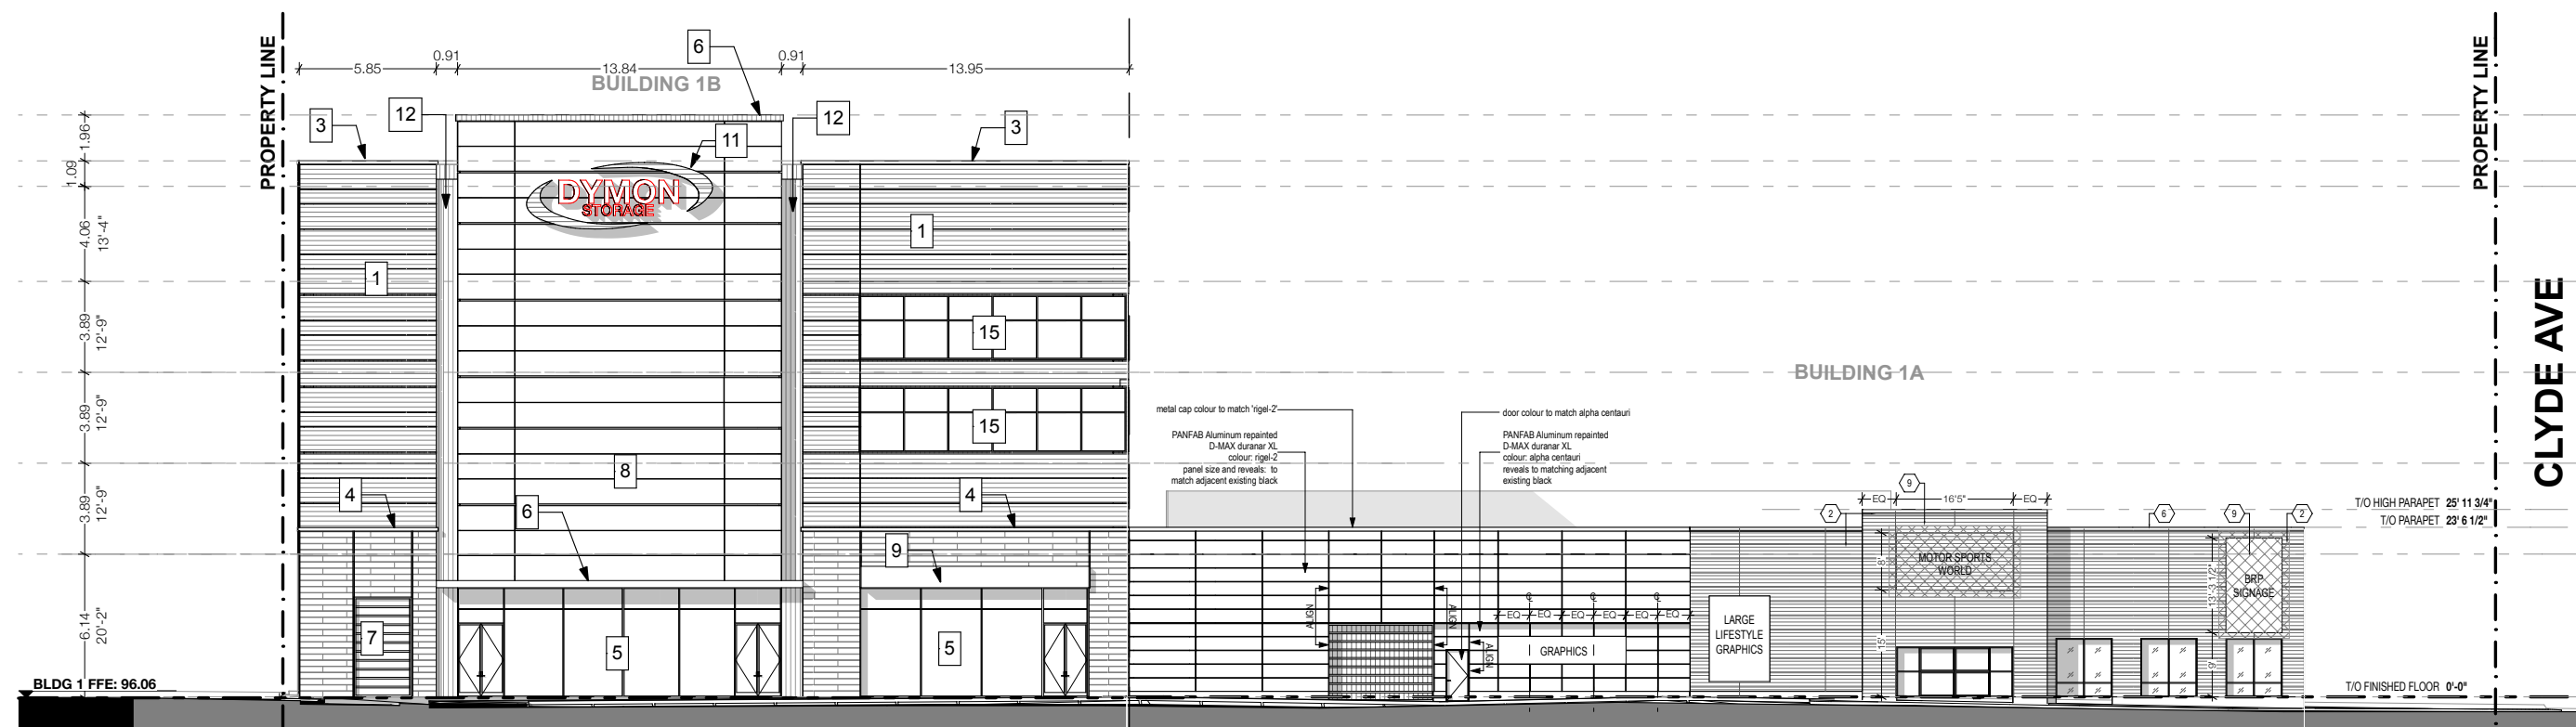
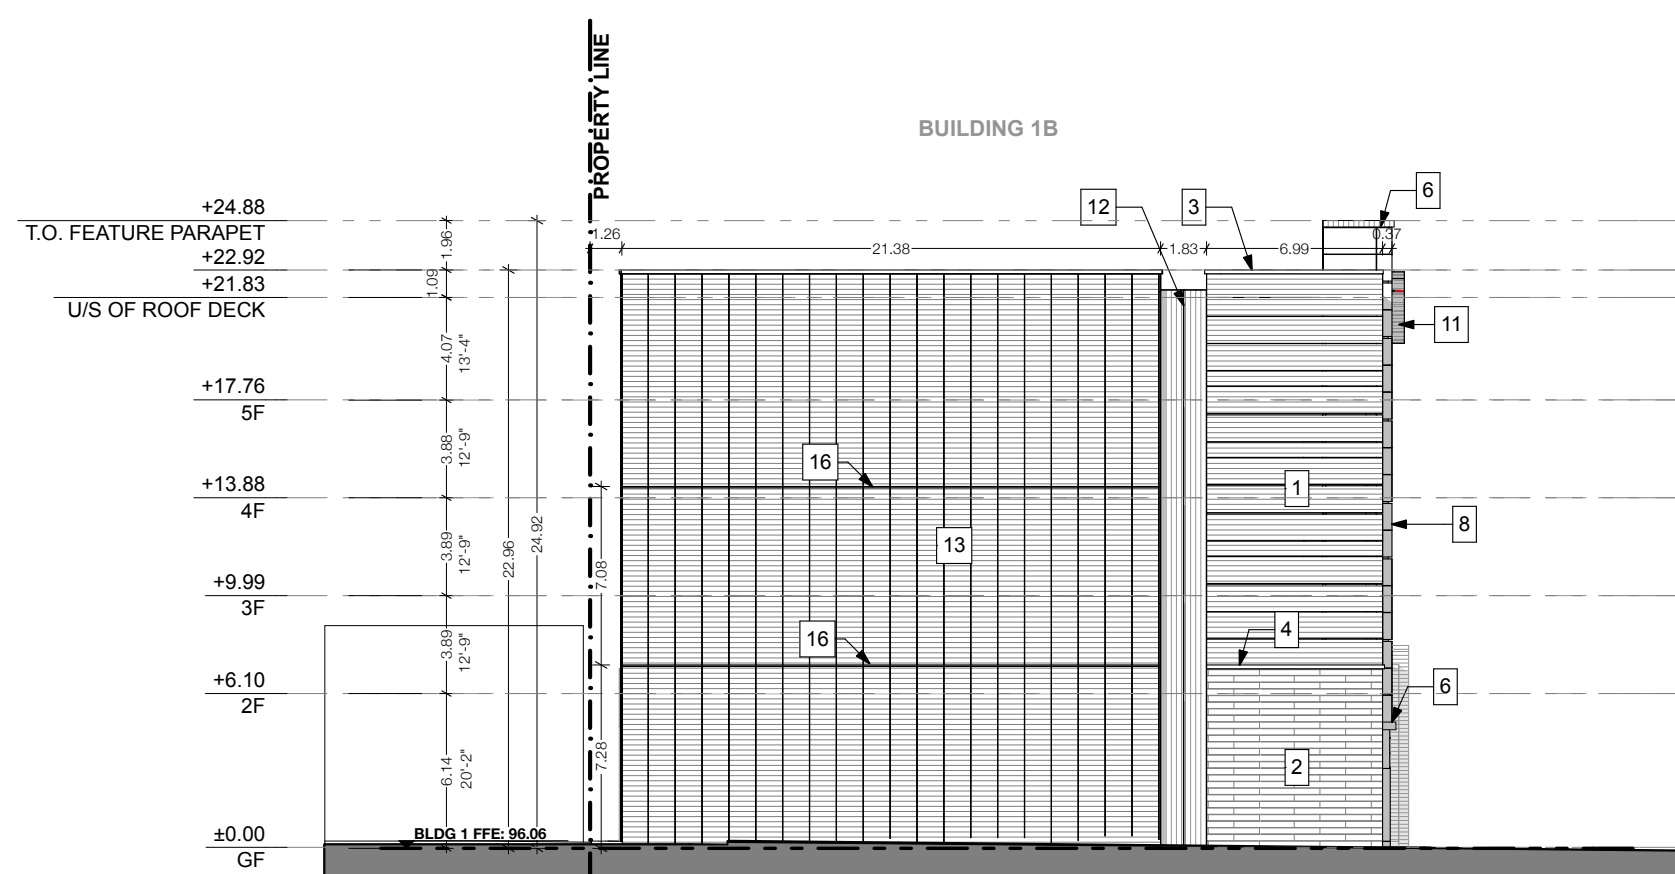
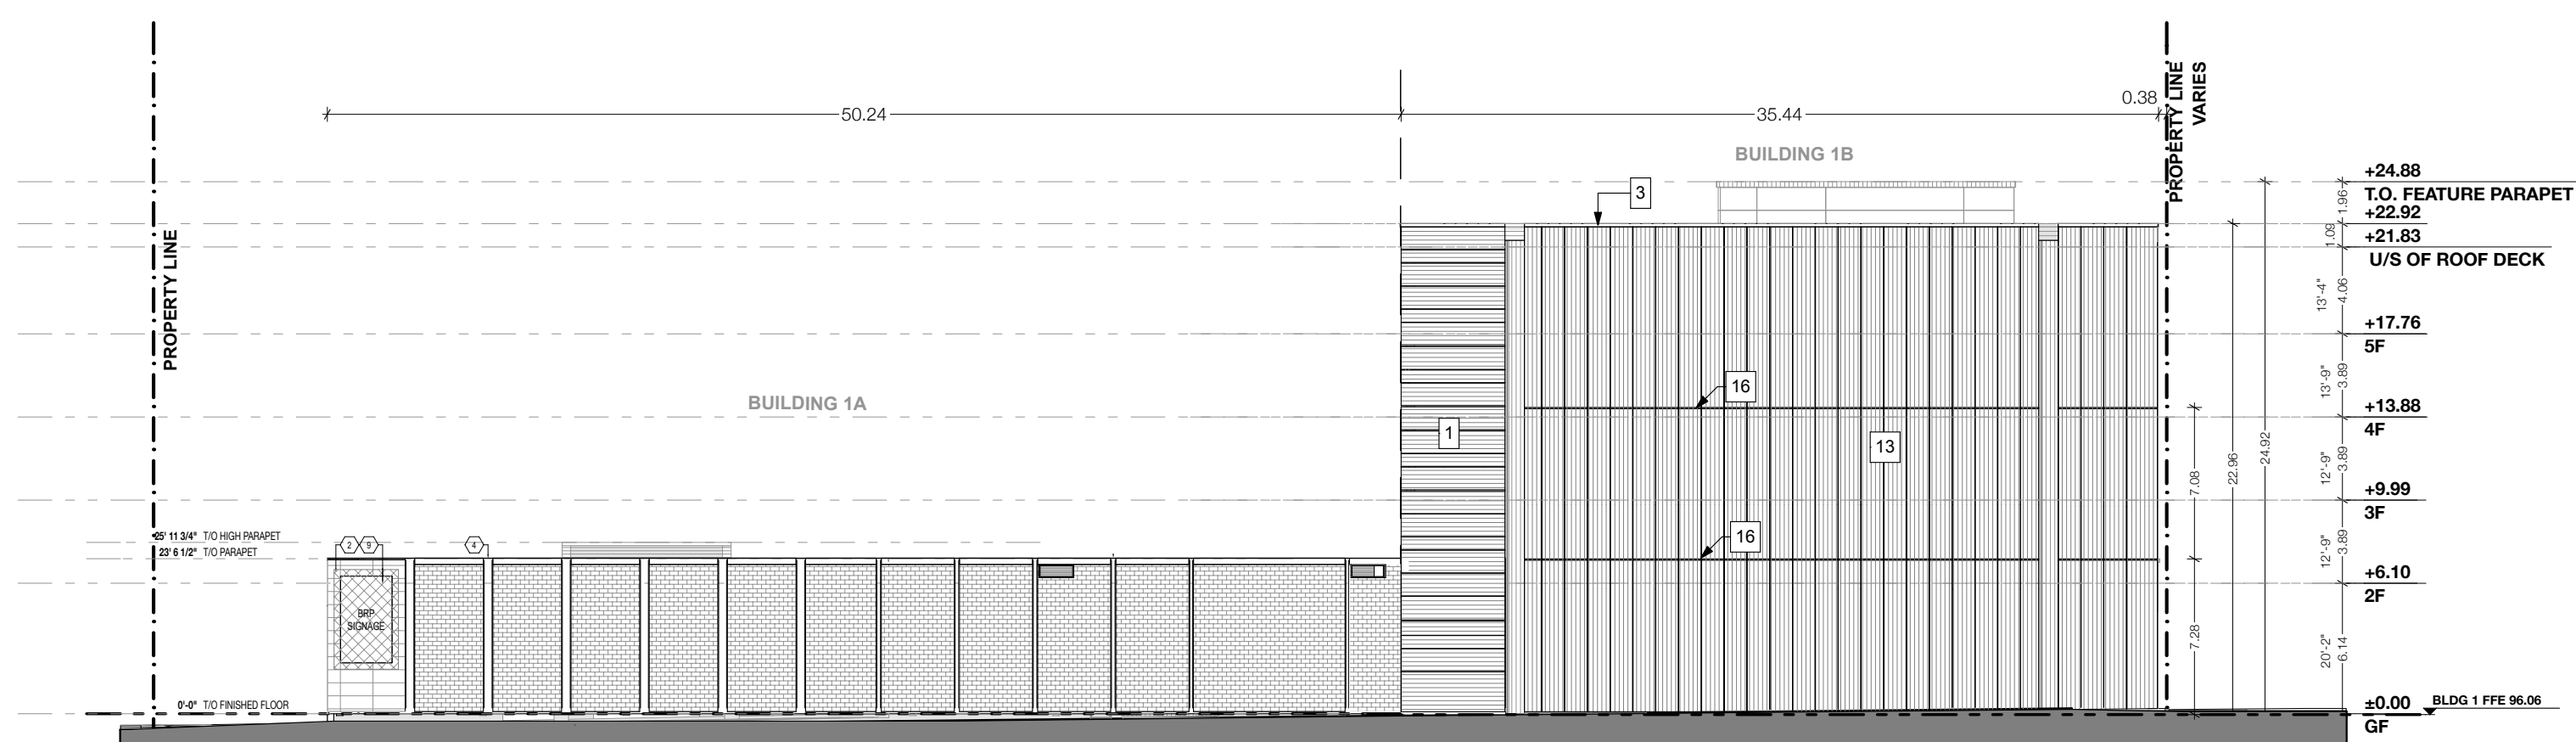
## BUILDING 3 ELEVATIONS

**1** NORTH ELEVATION - RESTAURANT  
SCALE: 1:300**3** EAST ELEVATION - RESTAURANT  
SCALE: 1:300**2** SOUTH ELEVATION - RESTAURANT  
SCALE: 1:300**4** WEST ELEVATION - RESTAURANT  
SCALE: 1:300

## LEGEND

- 1 INSULATED METAL PANEL (IMP) SYSTEM - HORIZONTAL ORIENTATION - COLOUR: 'PEWTER'
- 2 MASONRY - ARRIS-CRAFT ADAIR LESTONE - RUNNING BOND - COLOUR: 'SEPIA - VEINED' FINISH: FINE DRESSED
- 3 CONTINUOUS BENT METAL CAP - PREFINISHED - COLOUR: TO MATCH IMP 'PEWTER'
- 4 PRECAST CONCRETE SILL - COLOUR: TO MATCH 'SEPIA - VEINED' ADAIR LESTONE
- 5 CURTAIN WALL GLAZING
- 6 METAL CANOPY - COLOUR: TO MATCH IMP 'PEWTER'
- 7 HIGH SPEED ROLL-UP O/H DOOR
- 8 INSULATED METAL PANEL (IMP) SYSTEM - HORIZONTAL ORIENTATION - COLOUR: 'MEDIUM BRONZE'
- 9 METAL SIGNAGE BAND - COLOUR: BOLD BLUE
- 10 INSULATED HOLLOW METAL DOOR - COLOUR: TO MATCH 'SEPIA-VEINED' ADAIR LESTONE
- 11 INTERNALLY LIT SIGNAGE - COLOURS TO MATCH EXISTING OTTAWA DYMON STORES
- 12 INSULATED METAL PANEL (IMP) SYSTEM - VERTICAL ORIENTATION - COLOUR: 'DARK BRONZE'
- 13 INSULATED METAL PANEL (IMP) SYSTEM - VERTICAL ORIENTATION - COLOUR: 'PEWTER'
- 14 CONCRETE MASONRY UNITS
- 15 SPANDREL PANEL
- 16 PREFINISHED METAL IMP STACK JOINT COVER TRIM - COLOUR: TO MATCH IMP 'PEWTER'
- 17 RESERVED
- 18 POURED CONCRETE
- 19 INSULATED O/H DOOR
- 20 FIRE-RATED SPANDREL PANEL

## BUILDING 1 ELEVATIONS

**5** WEST ELEVATION - RETAIL BUILDING 1A  
SCALE: 1:300**5.2** WEST ELEVATION - RETAIL BUILDING 1B  
SCALE: 1:300**6** NORTH ELEVATION - RETAIL  
SCALE: 1:300**7** EAST ELEVATION - RETAIL  
SCALE: 1:300**8** SOUTH ELEVATION - RETAIL  
SCALE: 1:300

Note: Building permit issuance shall be subject to the building permit drawings not being in contravention with these approved plans and drawings including, but not limited to, the exterior design of the building and exterior building materials

design architect

**TACT Architecture Inc.**6605 College Street (near lane)  
Toronto, Ontario M6G 1B8  
416-516-1949  
info@tactdesign.ca

architect of record

27 Penfold Street,  
Toronto, Ontario M5S 3P9  
416-516-1949  
info@nicholasarchitect.ca  
www.nicholasarchitect.ca

job title/location

**DYMON STORAGE**  
1375 Clyde Ave  
Ottawa, Ontarioclient  
**Dymon Capital Corporation**

city file number

---

sheet title

**Site Elevations**

drawn by

RD, JL, FT

checked by

PJ

issue date

Wednesday, May 23, 2018

job number

1611-07

scale

as noted