


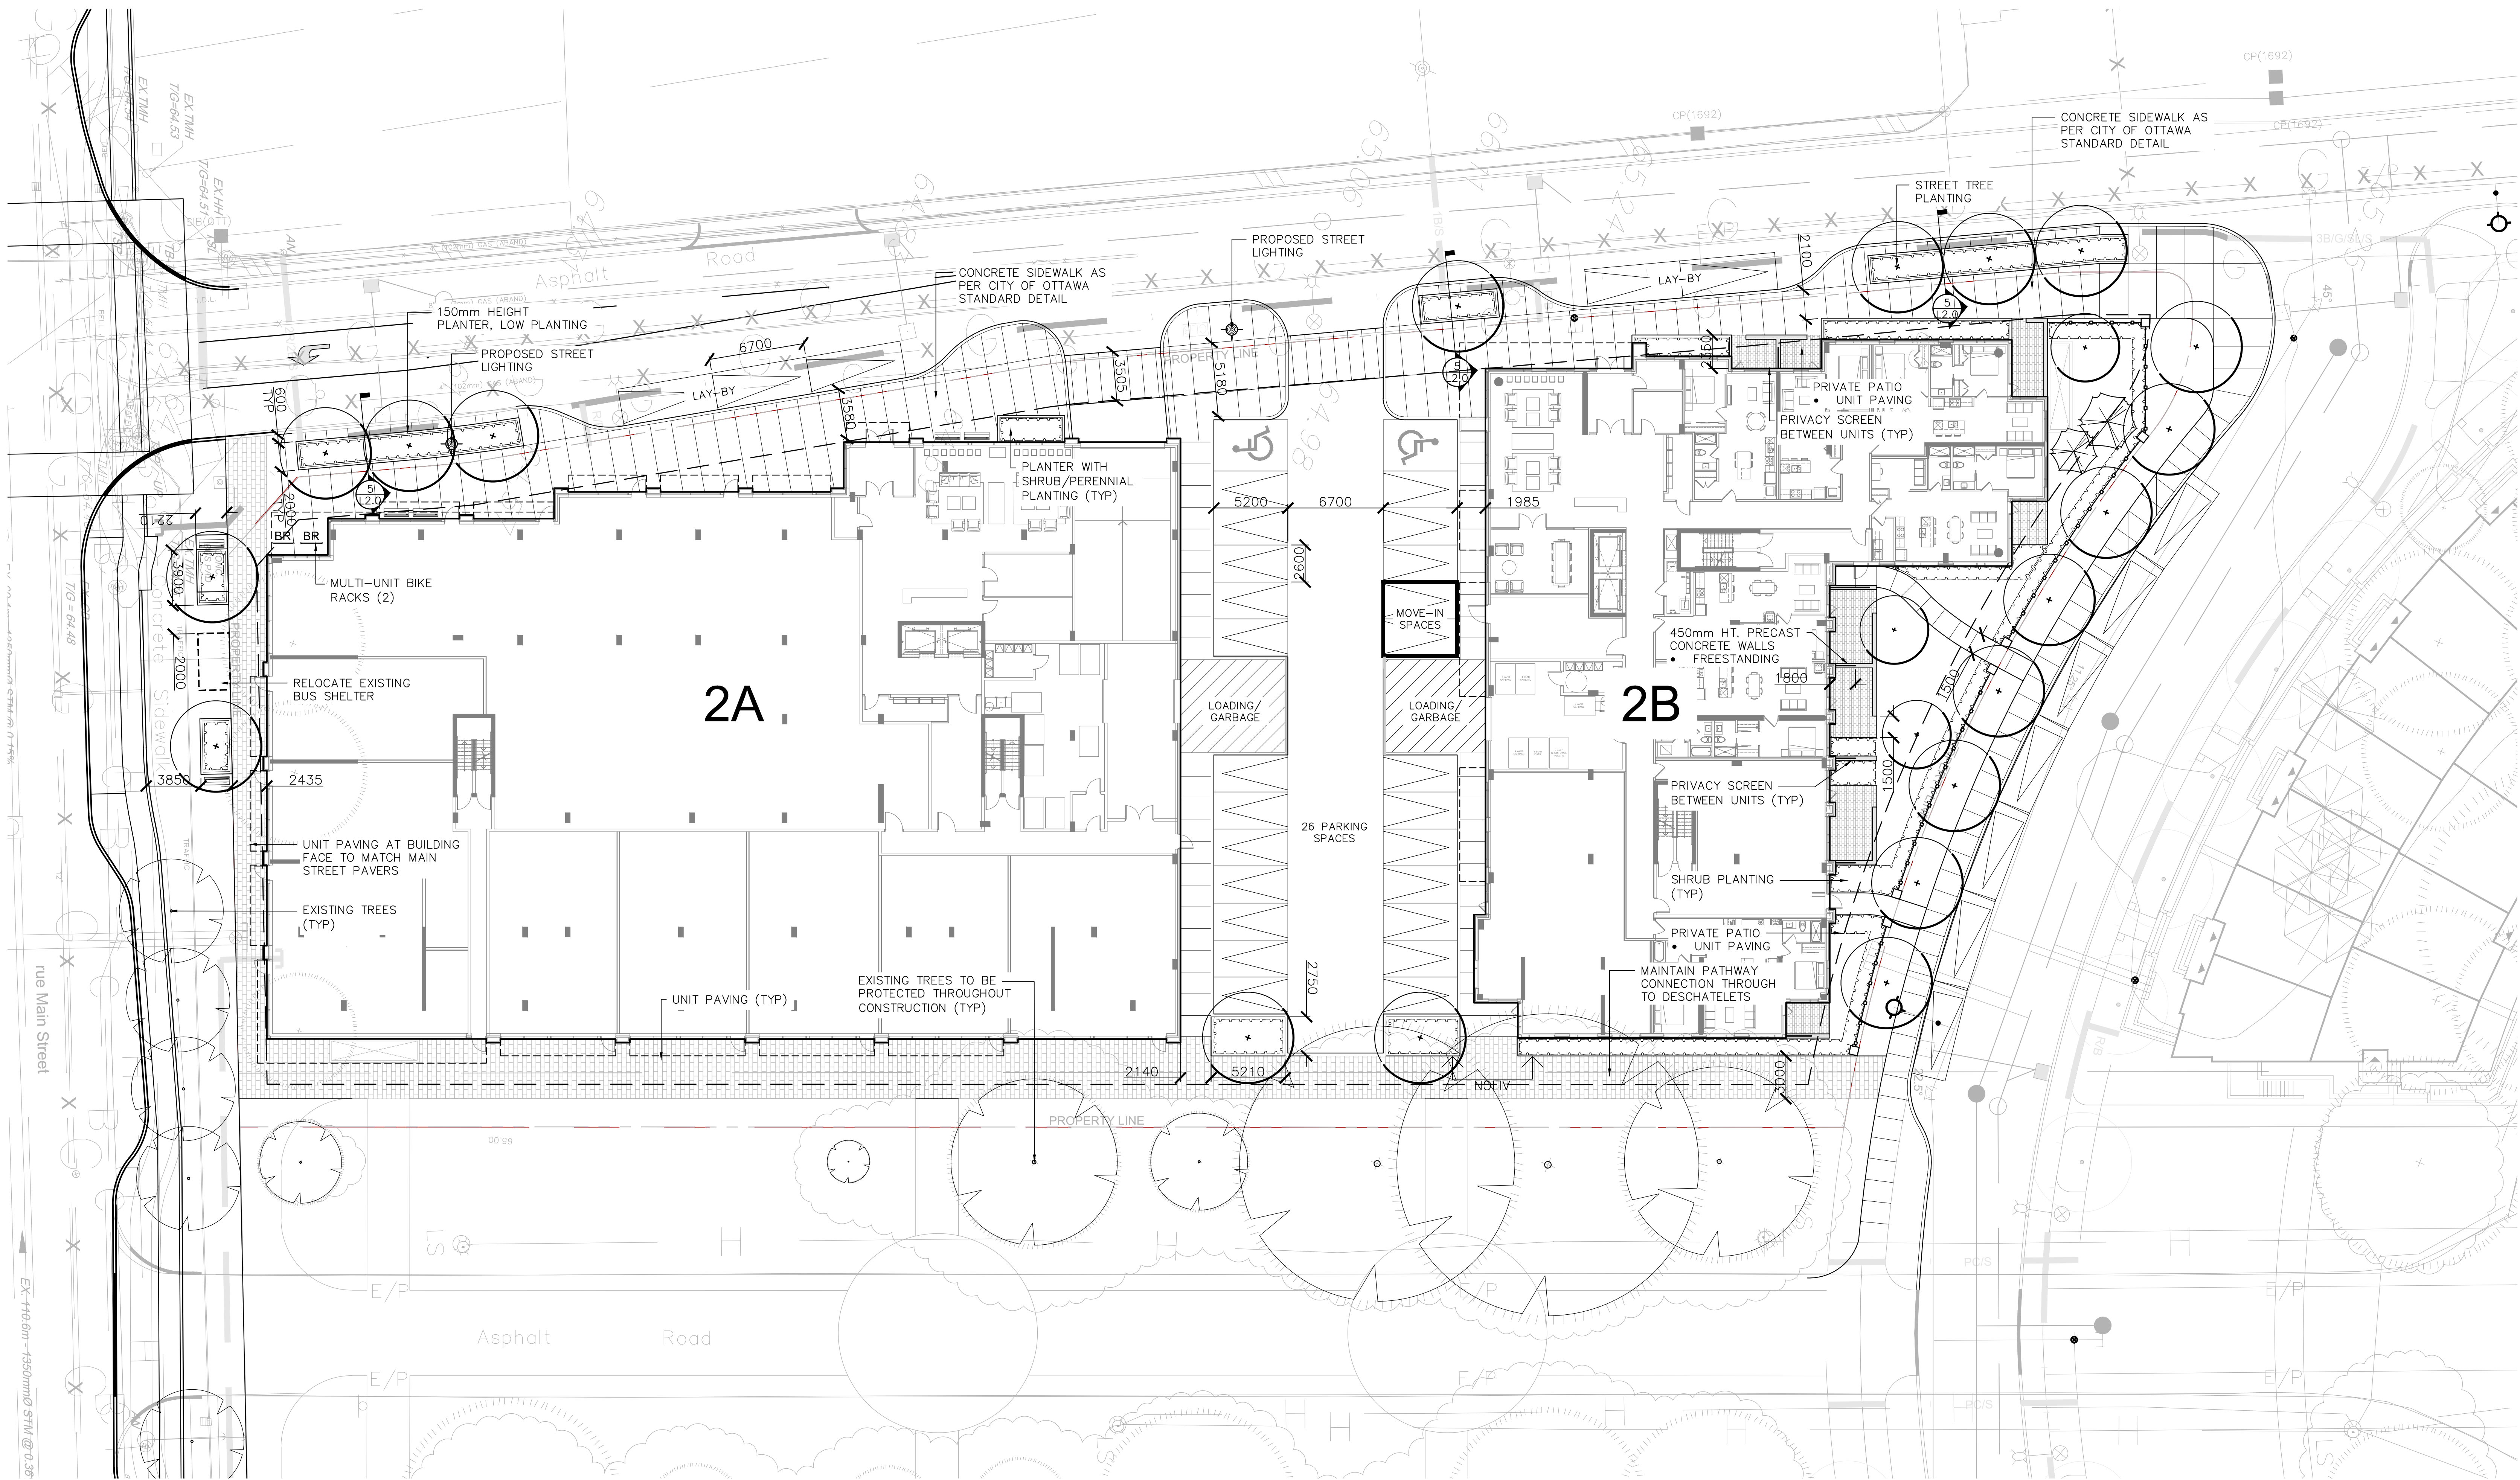

LEGEND

- PROPOSED TREES
- EXISTING TREE TO BE PROTECTED
- SHRUB PLANTING
- PROPOSED STREET LIGHT
- PROPOSED BENCH
- PROPOSED MULTI-UNIT BIKE RACK (7 SPACES EACH)
- UNIT PAVING
- 450mm HT. PRECAST CONCRETE WALL

PLANT LIST

KEY	BOTANICAL NAME	COMMON NAME	QTY	SIZE	REMARKS
TREES					
AC	AMALANCHIER CANADENSIS	SERVICEBERRY		50mm CAL.	B&B/W.B
AS	ACER SACCHARUM	SUGAR MAPLE		70mm CAL.	B&B/W.B
CO	CELTIS OCCIDENTALIS	COMMON HACKBERRY		70mm CAL.	B&B/W.B
OV	OSTRYA VIRGINIANA	IRONWOOD		70mm CAL.	B&B/W.B
QM	QUERCUS MACROCARPA	BURR OAK		70mm CAL.	B&B/W.B
PP	PICEA PUNGENS	COLORADO SPRUCE		2.0m HT.	W.B
TC	TILIA CORDATA	LINDEN		70mm CAL.	B&B/W.B

SHRUBS AND PERENNIALS					
CV	COREOPSIS VERTICILLATA	MOONBEAM THREAD-LEAFED TICKSEED	1 GAL.		POTTED
NF	NEPETA FAASSENII 'WALKERS LOW'	WALKERS LOW CATMINT	1 GAL.		POTTED
RR	ROSA RUGOSA	RUGOSA ROSE	3 GAL.		POTTED
SAJ	SEDUM SPECTABILE	AUTUMN JOY STONECROP	1 GAL.		POTTED
SS	SCHIZACHYRIUM SCOPARIUM	LITTLE BLUESTEM	1 GAL.		POTTED
JS	JUNIPERUS SABINA 'TAMARISCIFOLIA'	TAMARIX JUNIPER	3 GAL.		POTTED



It is the responsibility of the appropriate contractor to check and verify all dimensions on site and report all errors and/or omissions to the architect.
All contractors must comply with all pertinent codes and by-laws.
Do not scale drawings.
This drawing may not be used for construction until signed.
Copyright reserved.

no.	date	revision
03	18/03/09	Issued for Site Plan Control and Minor Zoning Amendment
02	18/01/17	Issued for Review
01	18/01/10	Issued for Review

stamp

Landscape Architecture
Urban Design
Recreation and Park Planning
Environmental Planning
Arboreal

319 McRae Avenue, Suite 502 Ottawa, Ontario K1Z 0B9
T: (613) 729-4536

drawn
SH

date
15/01/10

scale
1:200

project
2A 2B
MIXED USE BUILDING

drawing title
LANDSCAPE PLAN

project
B74-01

drawing no.
L1.0

revision no. 0

