
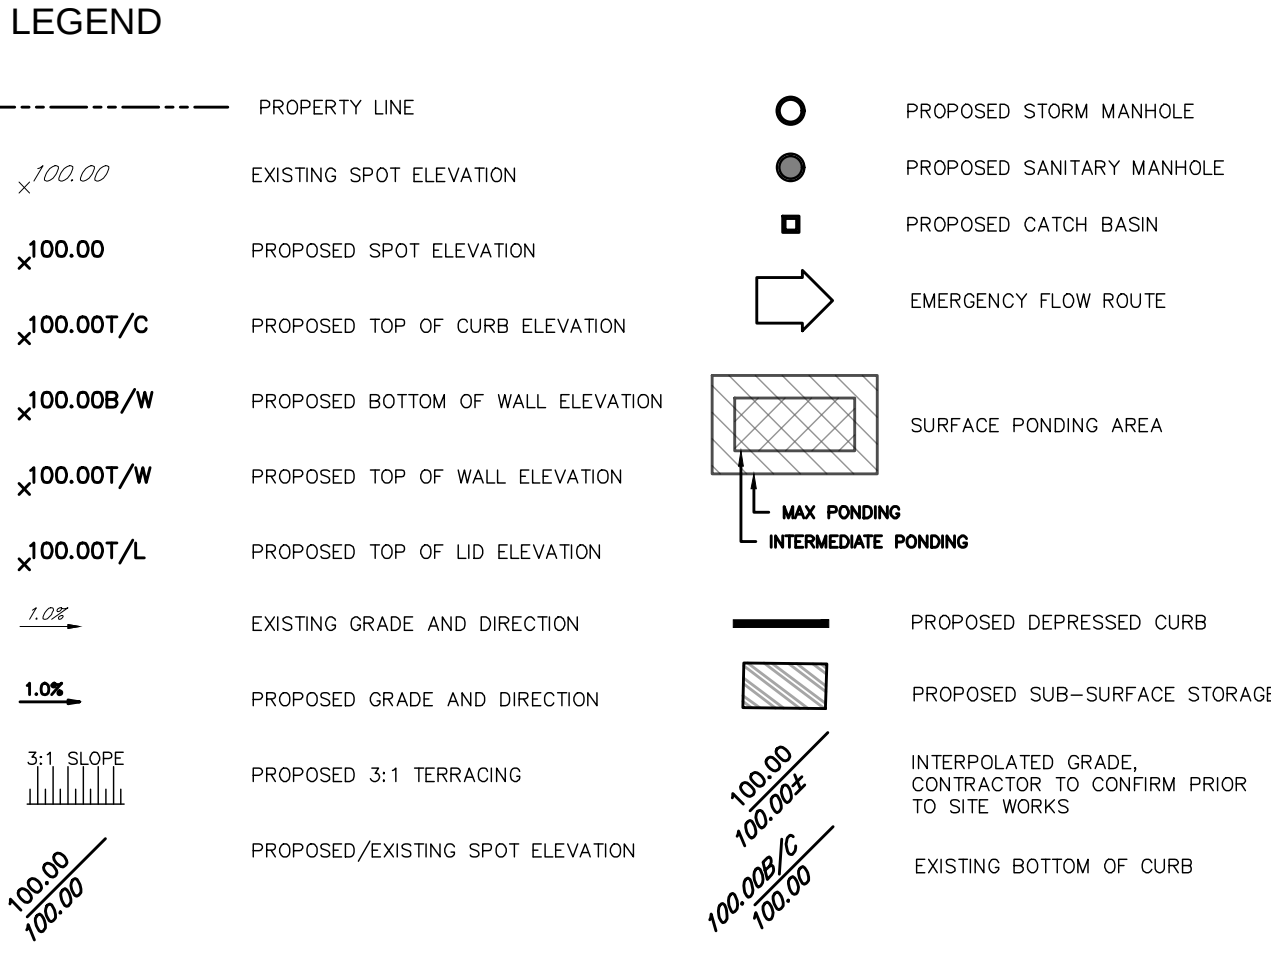
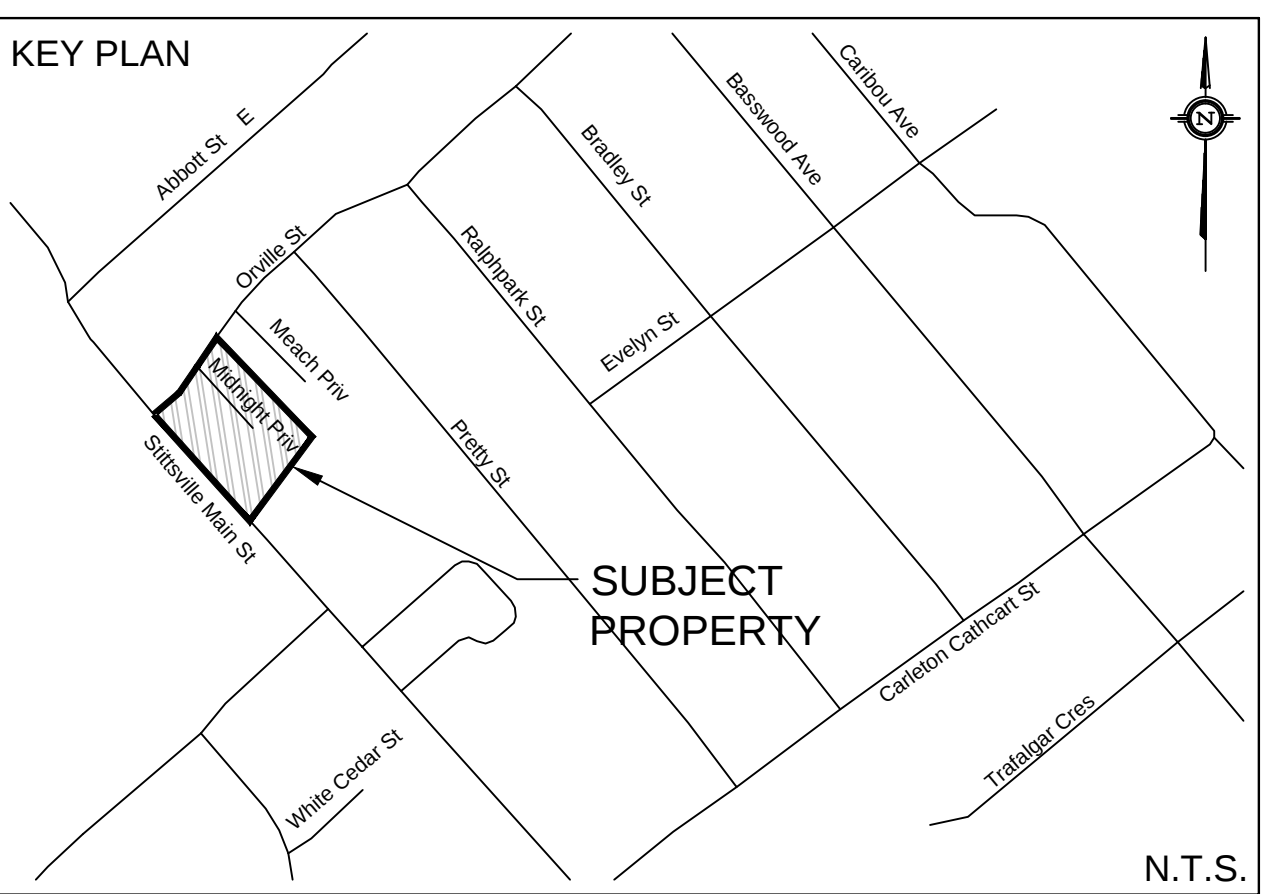


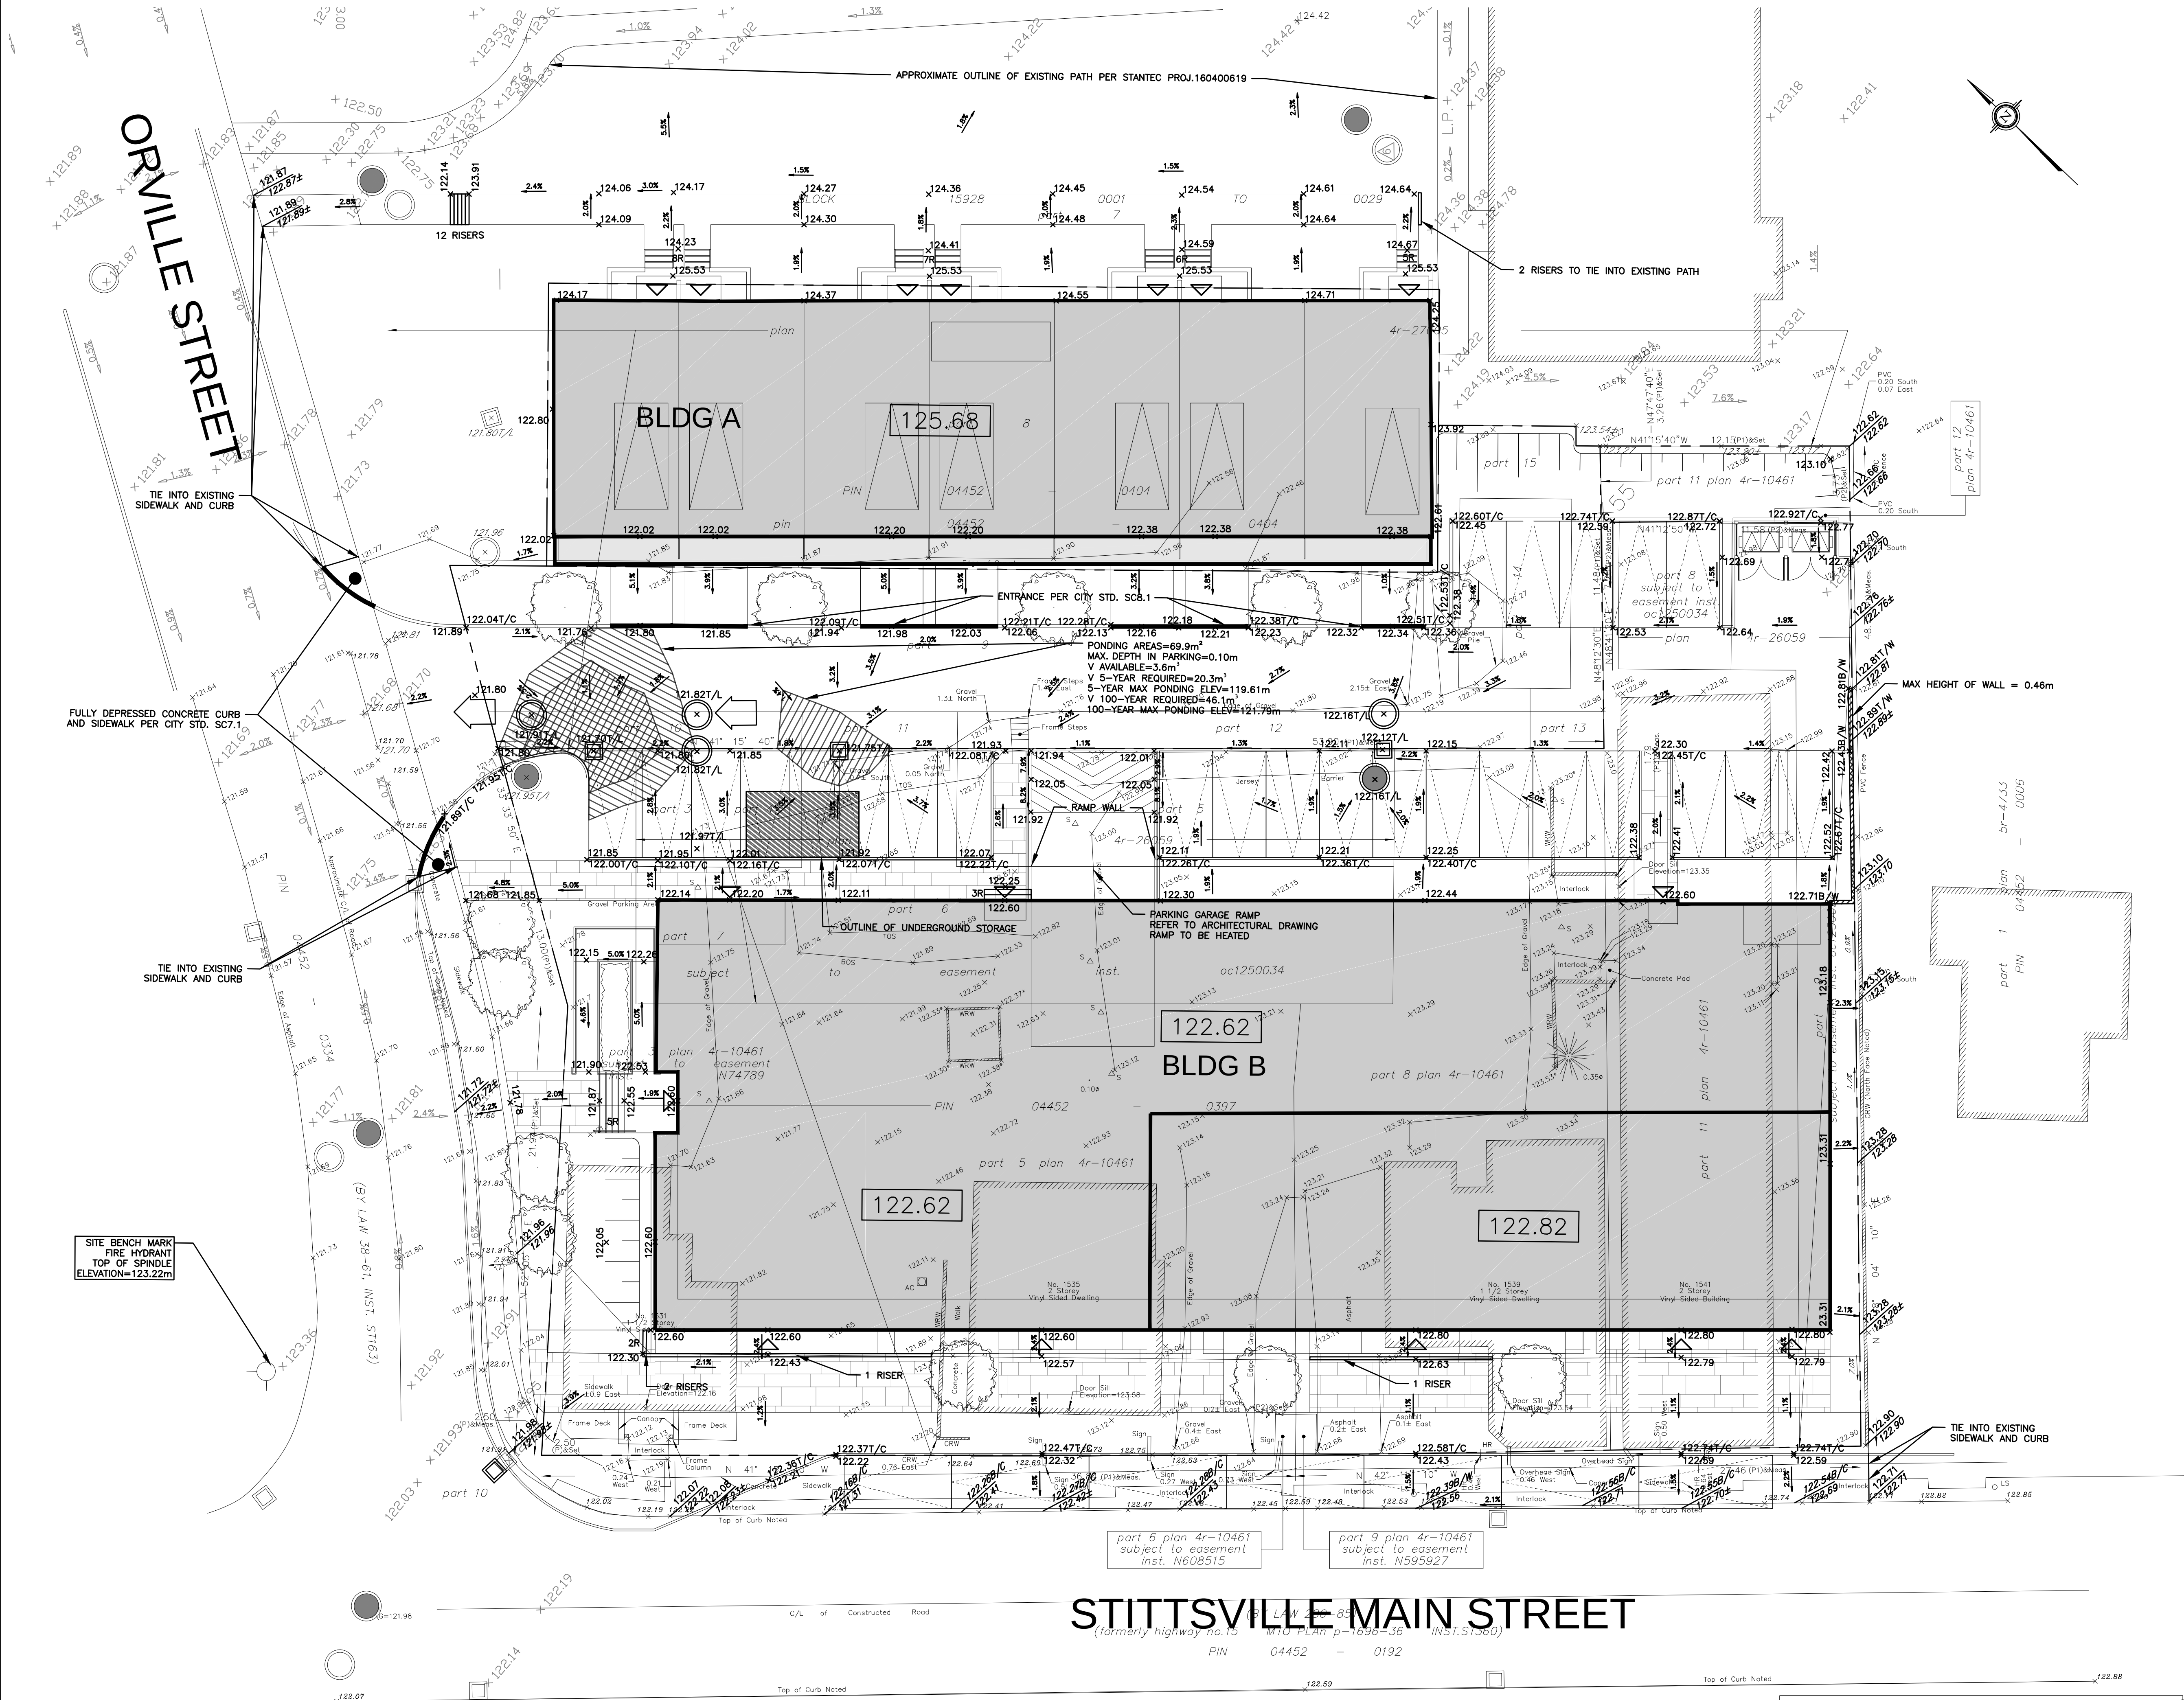

NOT FOR CONSTRUCTION

TOPOGRAPHIC INFORMATION
TOPOGRAPHIC INFORMATION PROVIDED BY ANNIS, O'SULLIVAN, VOLLEBEK LTD.
PROJ. NO. 18-1033
DATED OCTOBER 23, 2018

SITE PLAN INFORMATION
SITE PLAN PROVIDED BY PROJECT1 STUDIO
PROJ. NO. 1811
DATED JANUARY 4, 2019

GEOTECHNICAL STUDY
GEOTECHNICAL RECOMMENDATIONS PROVIDED BY
PROJ. NO. PG4678-1
DATED NOVEMBER 3, 2018

SITE SERVICING AND STORMWATER MANAGEMENT STUDY
SERVICING AND STORMWATER MANAGEMENT RECOMMENDATIONS PROVIDED BY DSEL
DATED JANUARY 2019

BENCH MARK
LOCATED TOP OF SPINDLE, NORTHWEST OF THE SUBJECT SITE
ELEV=123.22

1	C.M.K.	19.01.17	ISSUED FOR MUNICIPAL REVIEW
No.	BY	YY.MM.DD	DESCRIPTION

PROJECT No18-1033

REVIEWED BY

GRADING PLAN
1531 STITTSTVILLE MAIN STREET © DSEL

Huntington Properties

1306 WELLINGTON STREET WEST
SUITE 200, OTTAWA, ONTARIO
(613) 592-1818

DSEL
david schaeffer engineering ltd
SMART SUBDIVISIONS™

120 Iber Road Unit 103
Stittsville, Ontario, K2S 1E9
Tel. (613) 836-0856
Fax. (613) 836-7183
www.DSEL.ca

DRAWN BY:	C.M.K.	CHECKED BY:	R.D.F.	DRAWING NO.	SHEET NO.
DESIGNED BY:	A.J.G.	CHECKED BY:	A.D.F.	GP-1	2 of 5
SCALE:	1:150	DATE:	JANUARY 2019		