

1 WEST ELEVATION  
A201 SCALE: 1:75

CLADDING LEGEND	
◆	BRICK MANUFACTURER: PRODUCT: COLOUR:
◆	FIBRE CEMENT PANEL MANUFACTURER: CEMFORT COLOUR: CHARCOAL GREY
◆	PRE-FINISHED WOOD SIDING MANUFACTURER: MAIBEC COLOUR: SUNKISSED BEIGE PROFILE: MODERN SIZE: 6" FINISH: BRUSHED FACE
◆	PRE-FINISHED METAL SIDING COLOUR: DARK GREY (TO MATCH WINDOW FRAMES)

- GENERAL ARCHITECTURAL NOTES:
- This drawing is the property of the Architect and may not be reproduced or used without the expressed consent of the Architect.
  - Drawings are not to be scaled. The Contractor is responsible for checking and verifying all levels and dimensions and shall report all discrepancies to the Architect and obtain clarification prior to commencing work.
  - Upon notice in writing, the Architect will provide written clarification or supplementary information regarding the intent of the Contract Documents.
  - The Architectural drawings are to be read in conjunction with all other Contract Documents including Project Manuals and the Structural, Mechanical and Electrical Drawings.
  - Positions of exposed or finished Mechanical or Electrical devices, fittings and fixtures are indicated on the Architectural Drawings. Locations shown on the Architectural Drawings shall govern over Mechanical and Electrical Drawings. Mechanical and Electrical items not clearly located will be located as directed by the Architect.
  - These documents are not to be used for construction unless specifically noted for such purpose.

REVISION RECORD

ISSUED FOR SITE PLAN CONTROL 2019-01-28

ISSUE RECORD



project1  
studio


Project1 Studio Incorporated  
[613.233.3636] | info@project1studio.ca

841 GRENON AVE

841 GRENON AVE  
Ottawa, ON

PROJ	SCALE	DRAWN	REVIEWED
1849	NOTED	SE	RMK

EAST & WEST ELEVATIONS

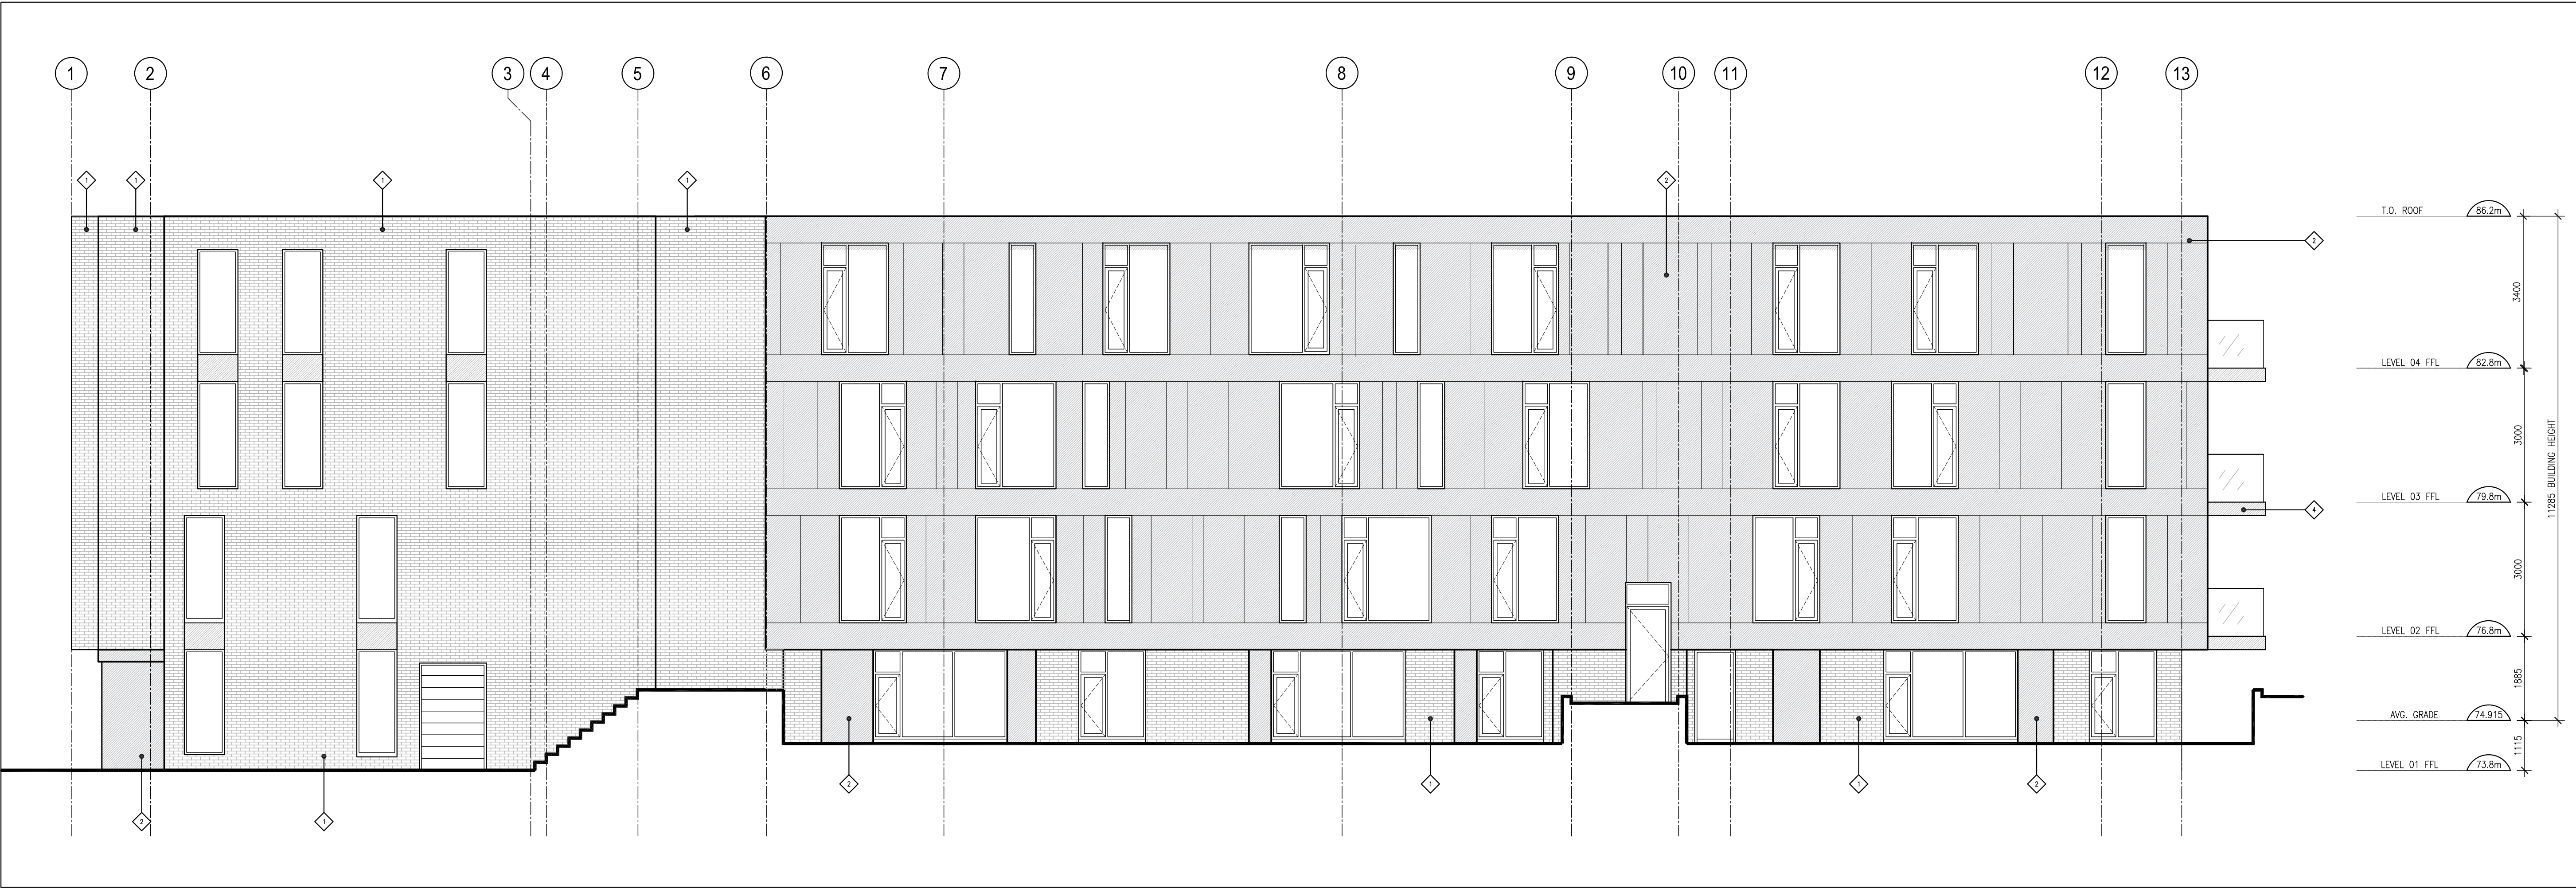

2 SOUTH ELEVATION  
A201 SCALE: 1:75

A201



