



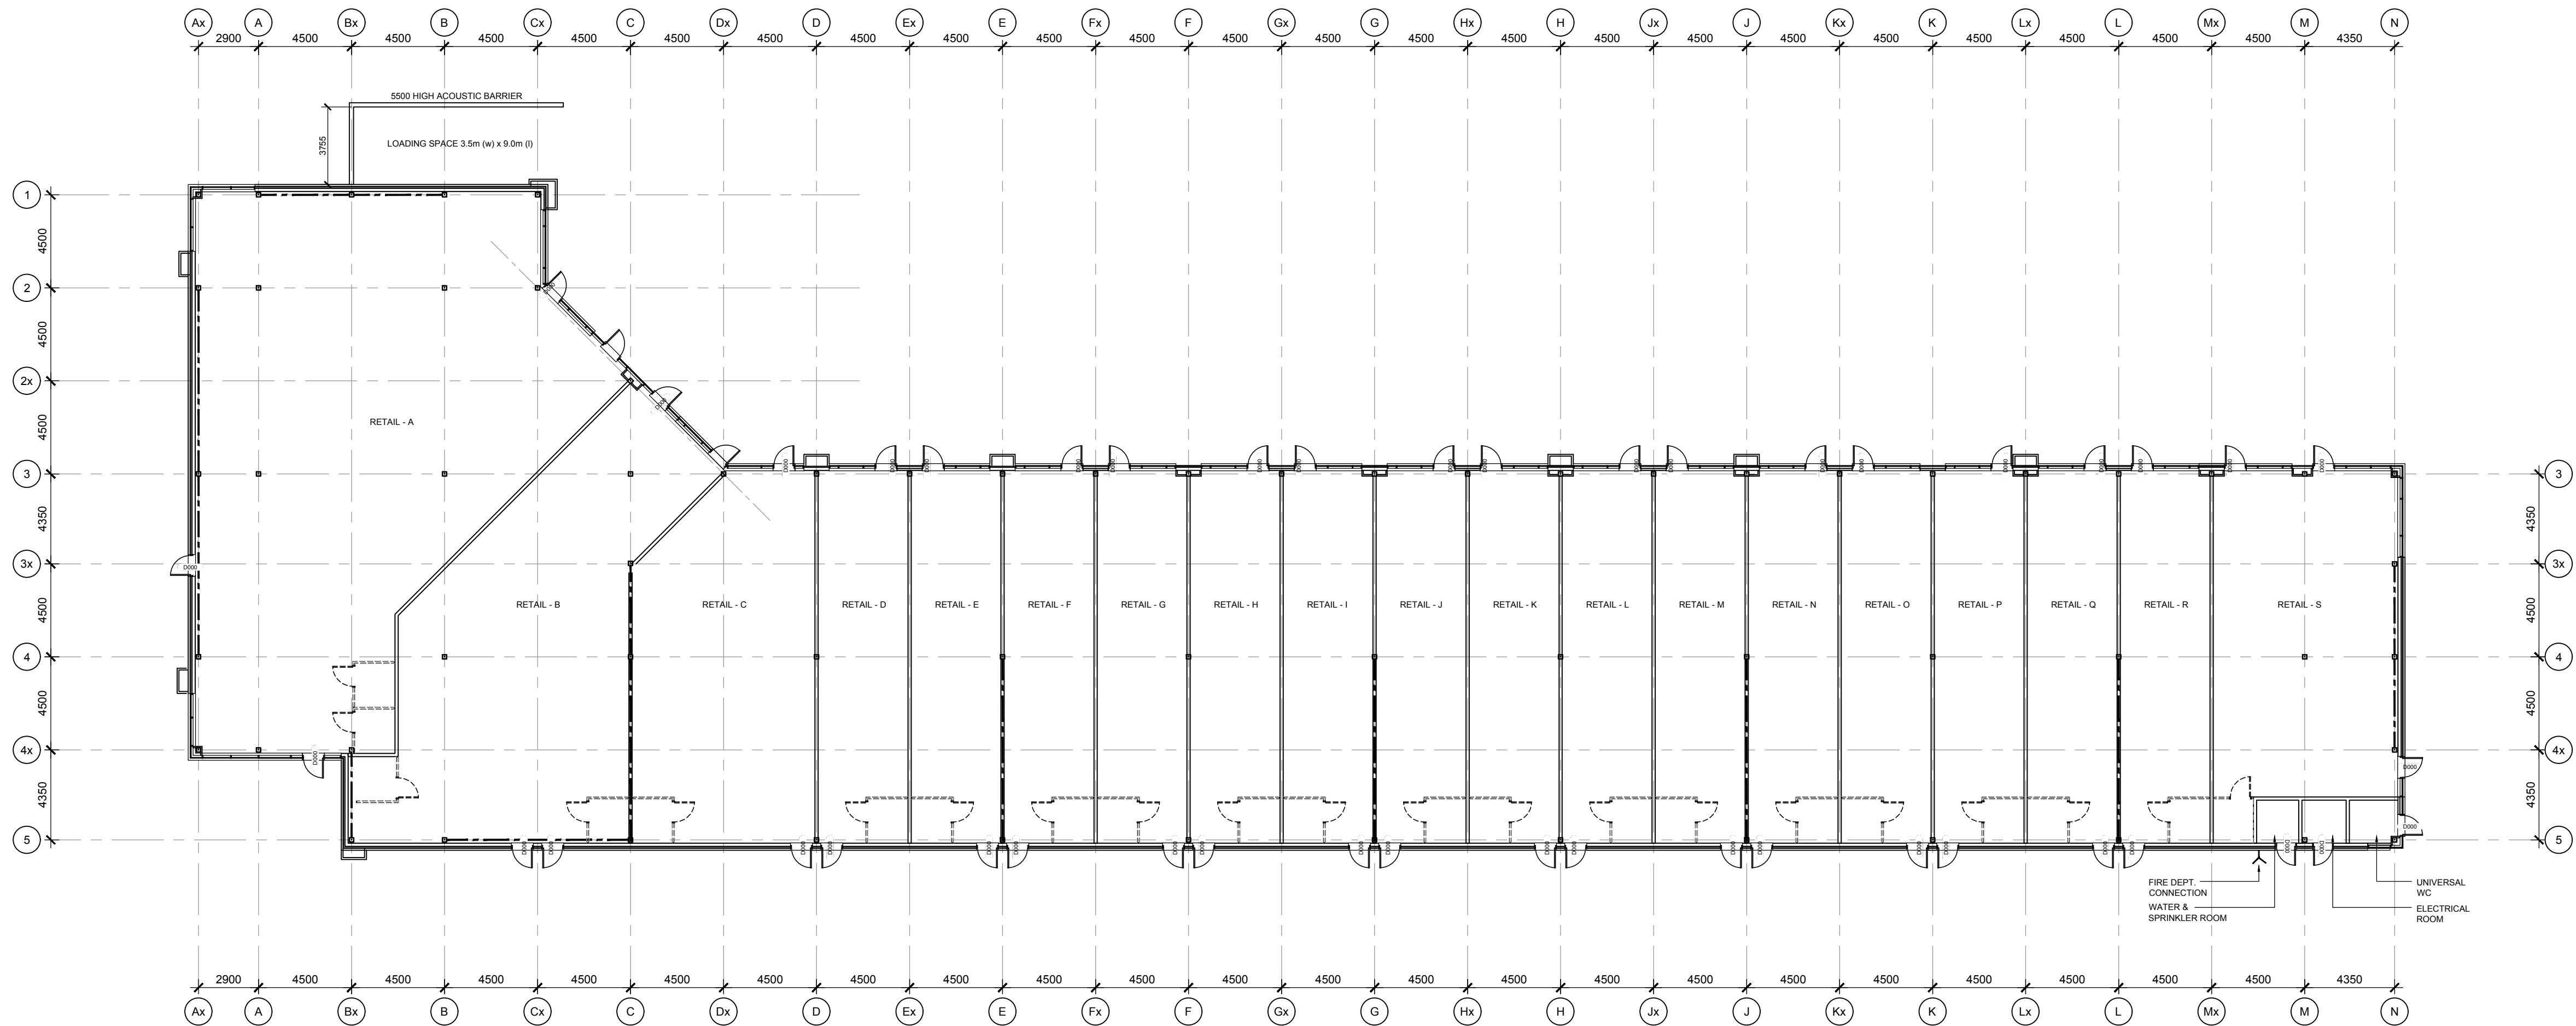

1 GROUND FLOOR PLAN
SCALE: 1: 200

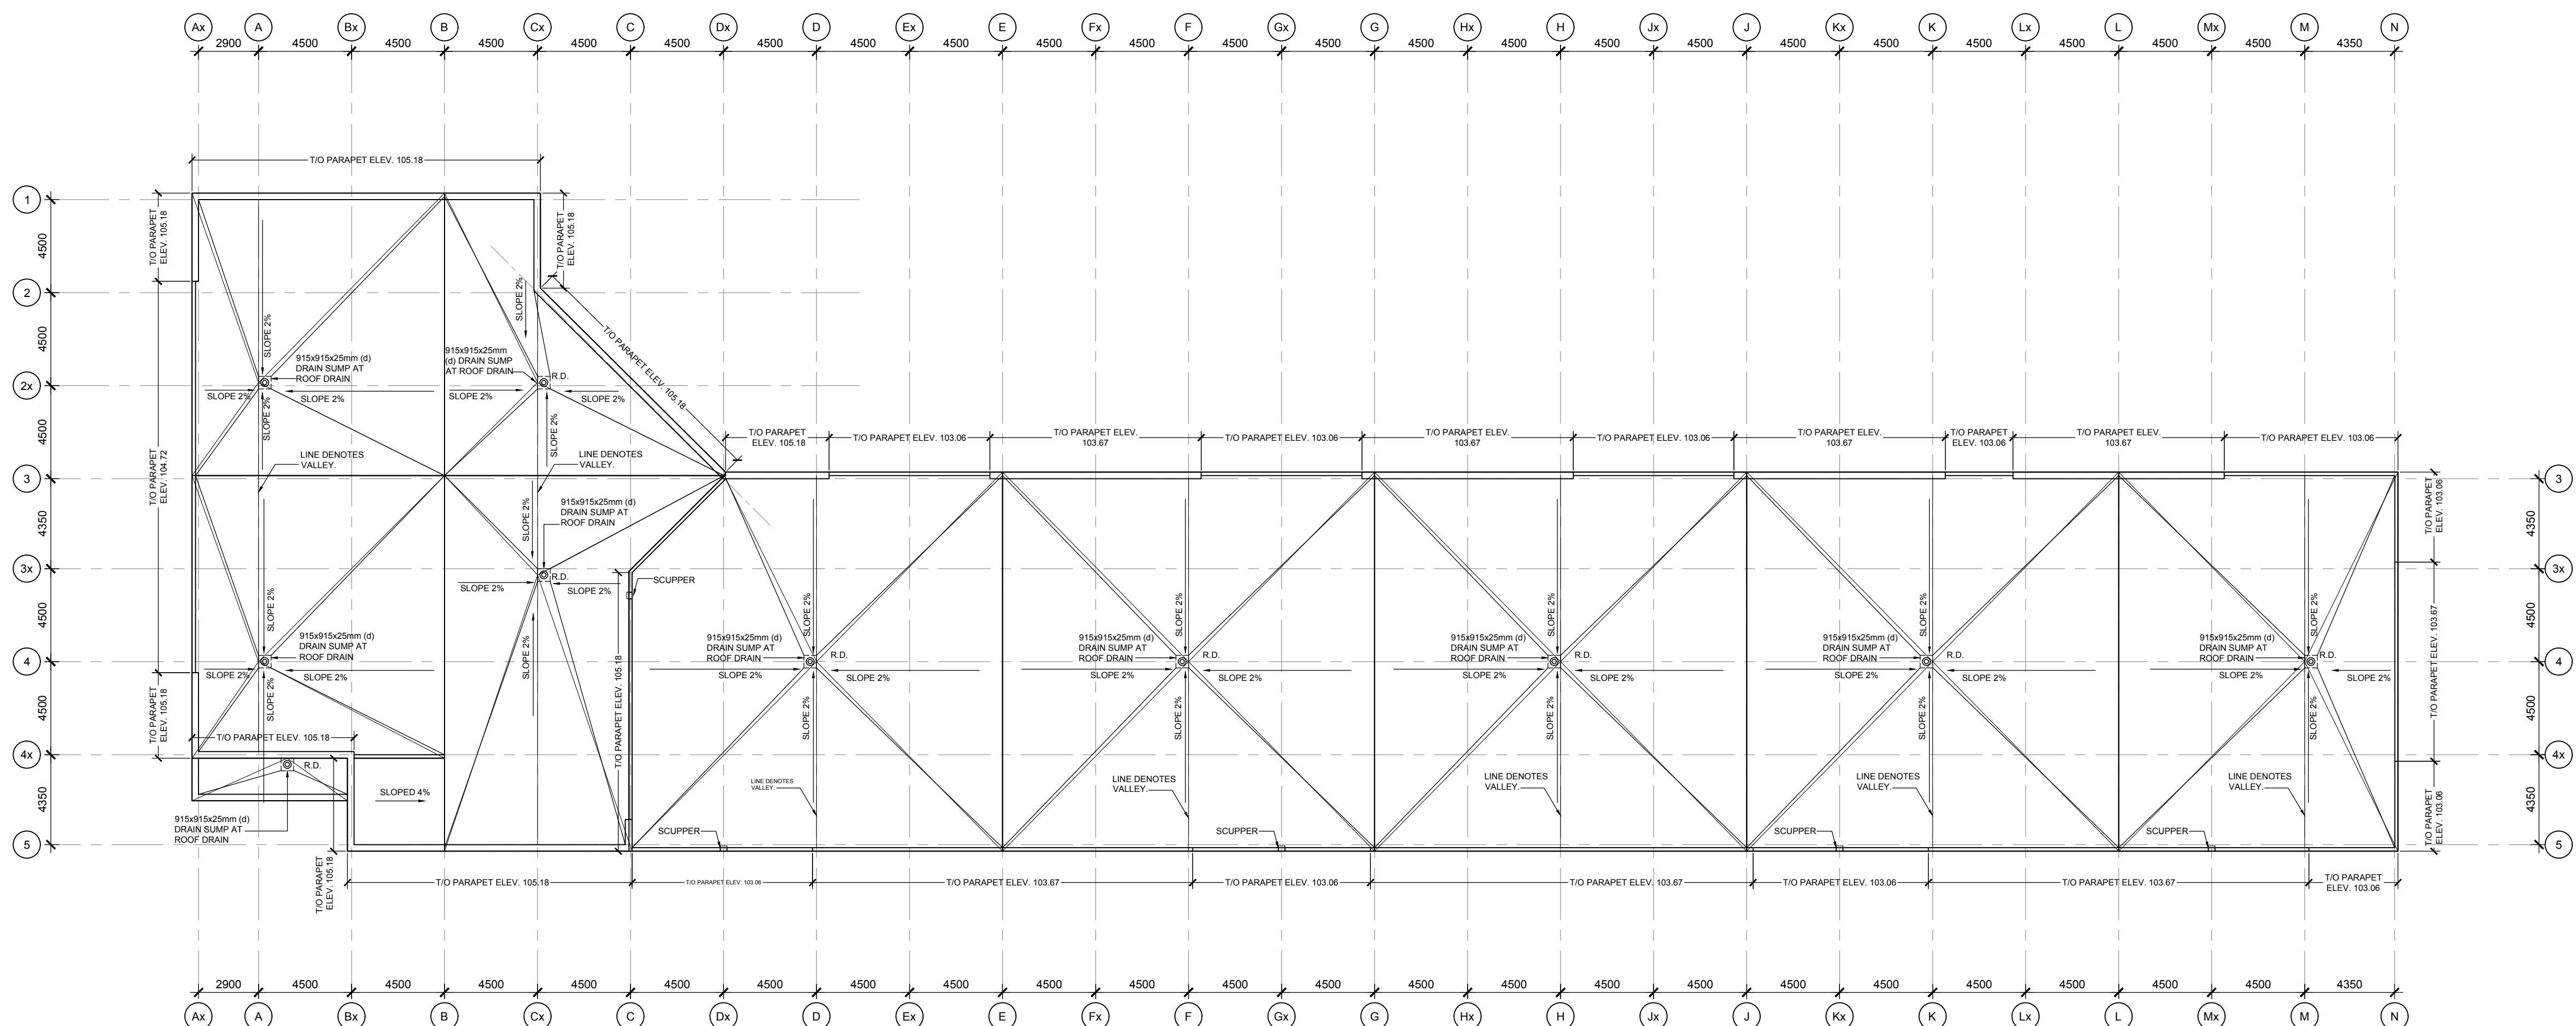


2 ROOF PLAN
SCALE: 1: 200

GENERAL NOTES

- DO NOT SCALE DRAWINGS. ONLY FIGURED DIMENSIONS ARE TO BE USED. WHERE DOUBT EXISTS, FILE REQUEST FOR INTERPRETATION AND REQUEST CLARITY.
- IT IS THE RESPONSIBILITY OF THE GENERAL CONTRACTOR TO VERIFY DIMENSIONS ON SITE, REPORT DISCREPANCIES TO THE ARCHITECT PROMPTLY.
- GENERAL CONTRACTOR TO TAKE INTO ACCOUNT CONSTRUCTION TOLERANCE. GENERAL CONTRACTOR TO COORDINATE THE WORK OF DIFFERENT TRADES TO COMPLY WITH DESIGN INTENT.
- ALL WORK DESCRIBED IN THESE DRAWINGS AND SPECIFICATIONS ARE TO COMPLY WITH THE CURRENT EDITION OF THE ONTARIO BUILDING CODE (2012) OR NATIONAL BUILDING CODE (2010) INCLUDING MOST RECENT AMENDMENTS.
- DRAWINGS AND SPECIFICATIONS ARE COMPLEMENTARY AND ARE TO BE READ TOGETHER.

COPYRIGHT

THIS DRAWING IS AN INSTRUMENT OF SERVICE AND IS PROTECTED BY COPYRIGHT AND IS THE SOLE PROPERTY OF DREESSEN CARDINAL ARCHITECTS INC. COPIES, INCLUDING ELECTRONIC COPIES MAY ONLY BE USED FOR THE PURPOSE INTENDED, FOR THE SINGLE PROJECT FOR WHICH THEY ARE ISSUED AND MAY NOT BE OFFERED FOR SALE OR TRANSFER WITHOUT THE EXPRESS WRITTEN PERMISSION OF THE ARCHITECT.

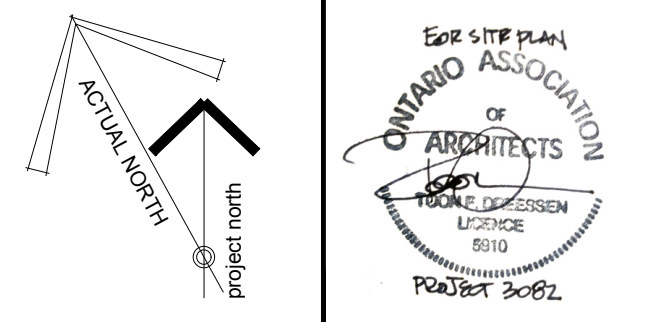

ISSUE RECORD

NO.	DESCRIPTION	DATE
01	FOR CIRCULATION	2019/01/11
02	FOR SITE PLAN APPLICATION	2019/02/01

CLIENT

7873794 CANADA INC
43 AURIGA DRIVE, 2ND FLOOR
NEPEAN, ONTARIO, K2E 7Y8
DENNIS LAURIN
TEL: 613-686-0672

CONSULTANTS

NOVATECH ENGINEERING
CONSULTANTS LTD.

CIVIL ENGINEERS
240 MICHAEL COWPLAND DRIVE, SUITE 200
OTTAWA, ONTARIO, K2M 1P6
TEL: 613-254-9643



PROJECT TITLE

HERITAGE HILLS RETAIL
471 TERRY FOX DRIVE
OTTAWA, ONTARIO

DRAWING TITLE

GROUND FLOOR PLAN
& ROOF PLAN

DATE	DRAWN	JOB NO.	DRAWING NO.
01/2019	DR/EB	3082	A201
SCALE	REVIEWED		
1: 200	TD		

ARCHITECTURAL