


STAMP:


CLIENT:

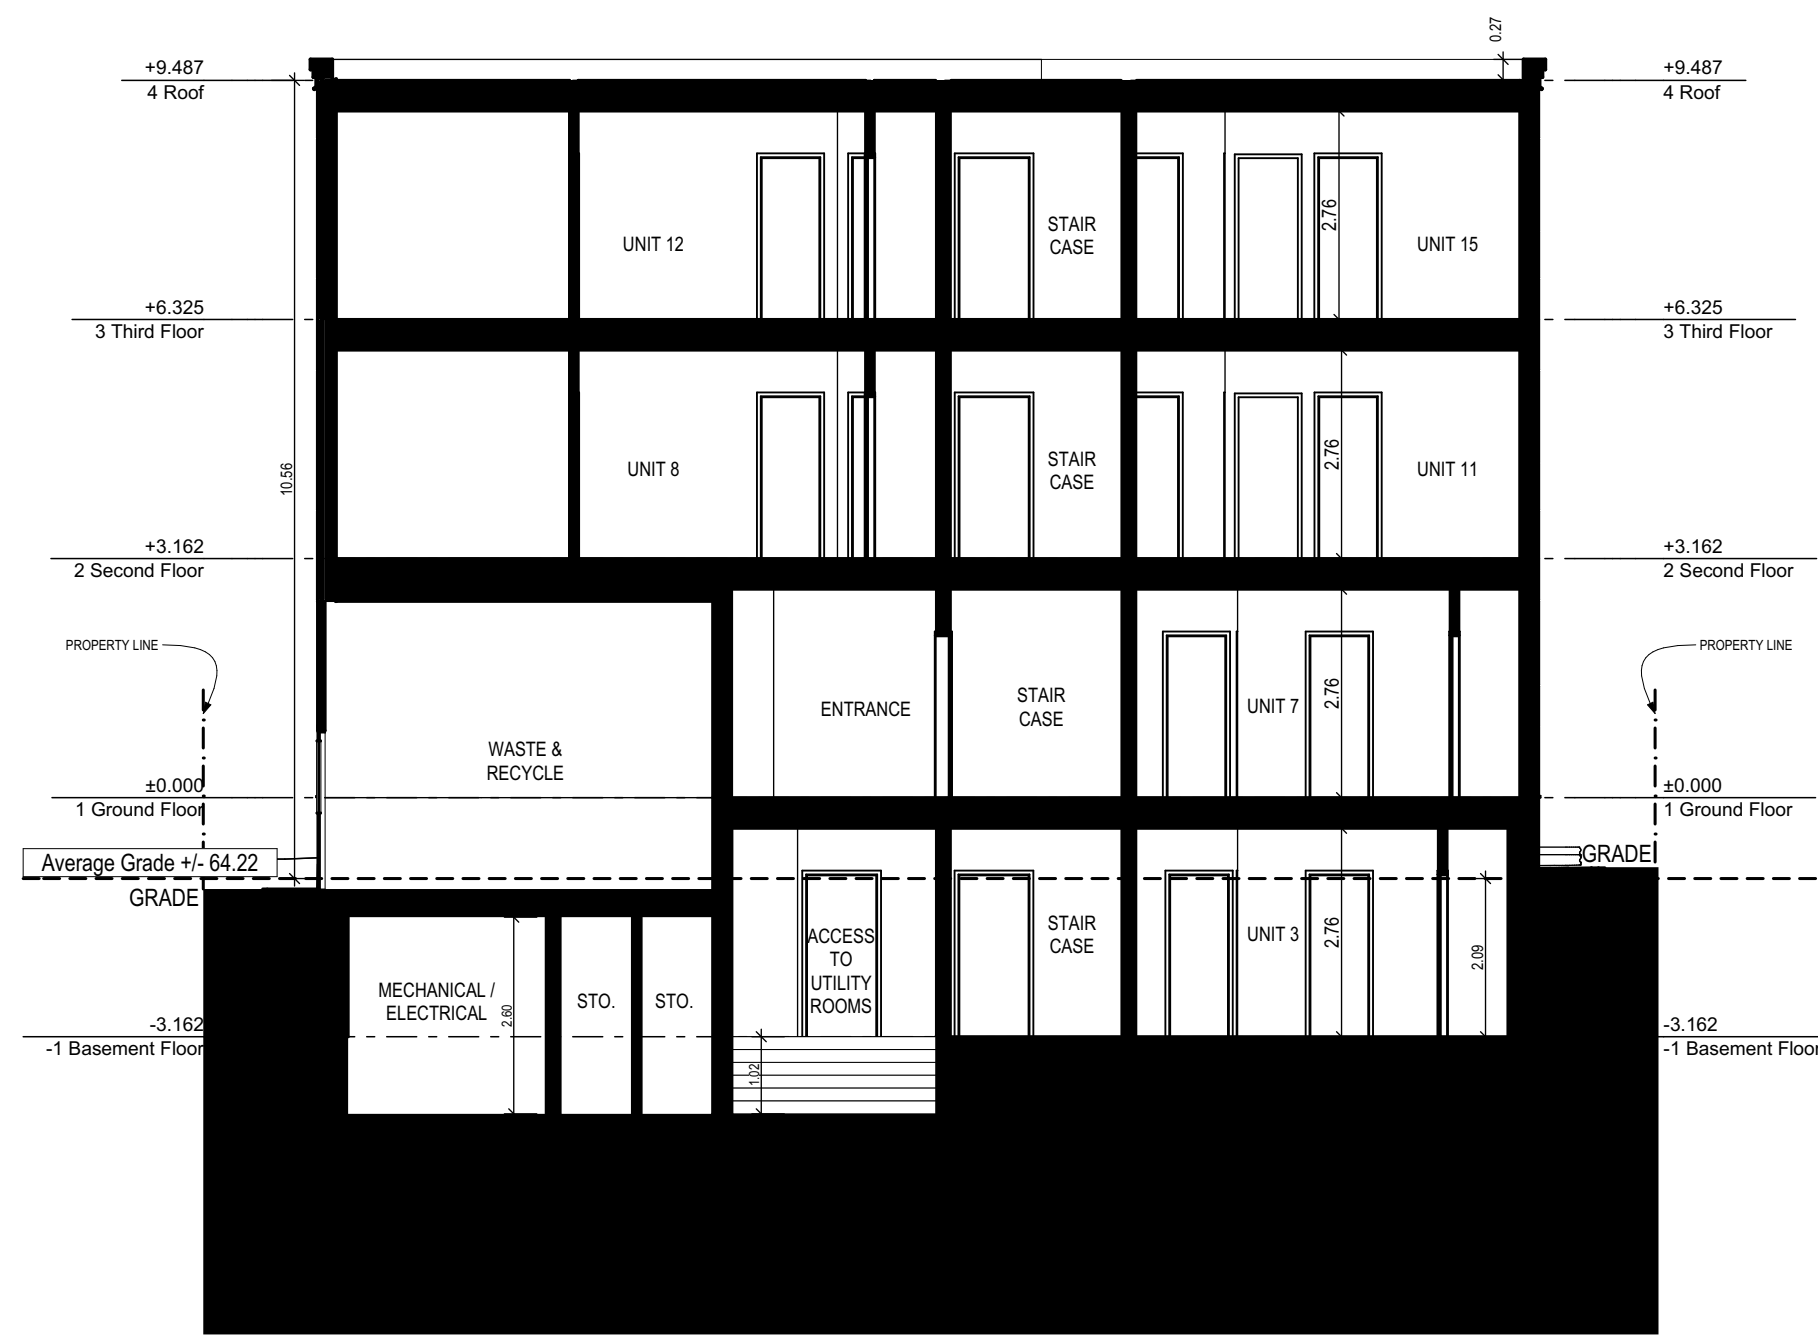

2  
A-03

SECTION

SCALE: 1:100

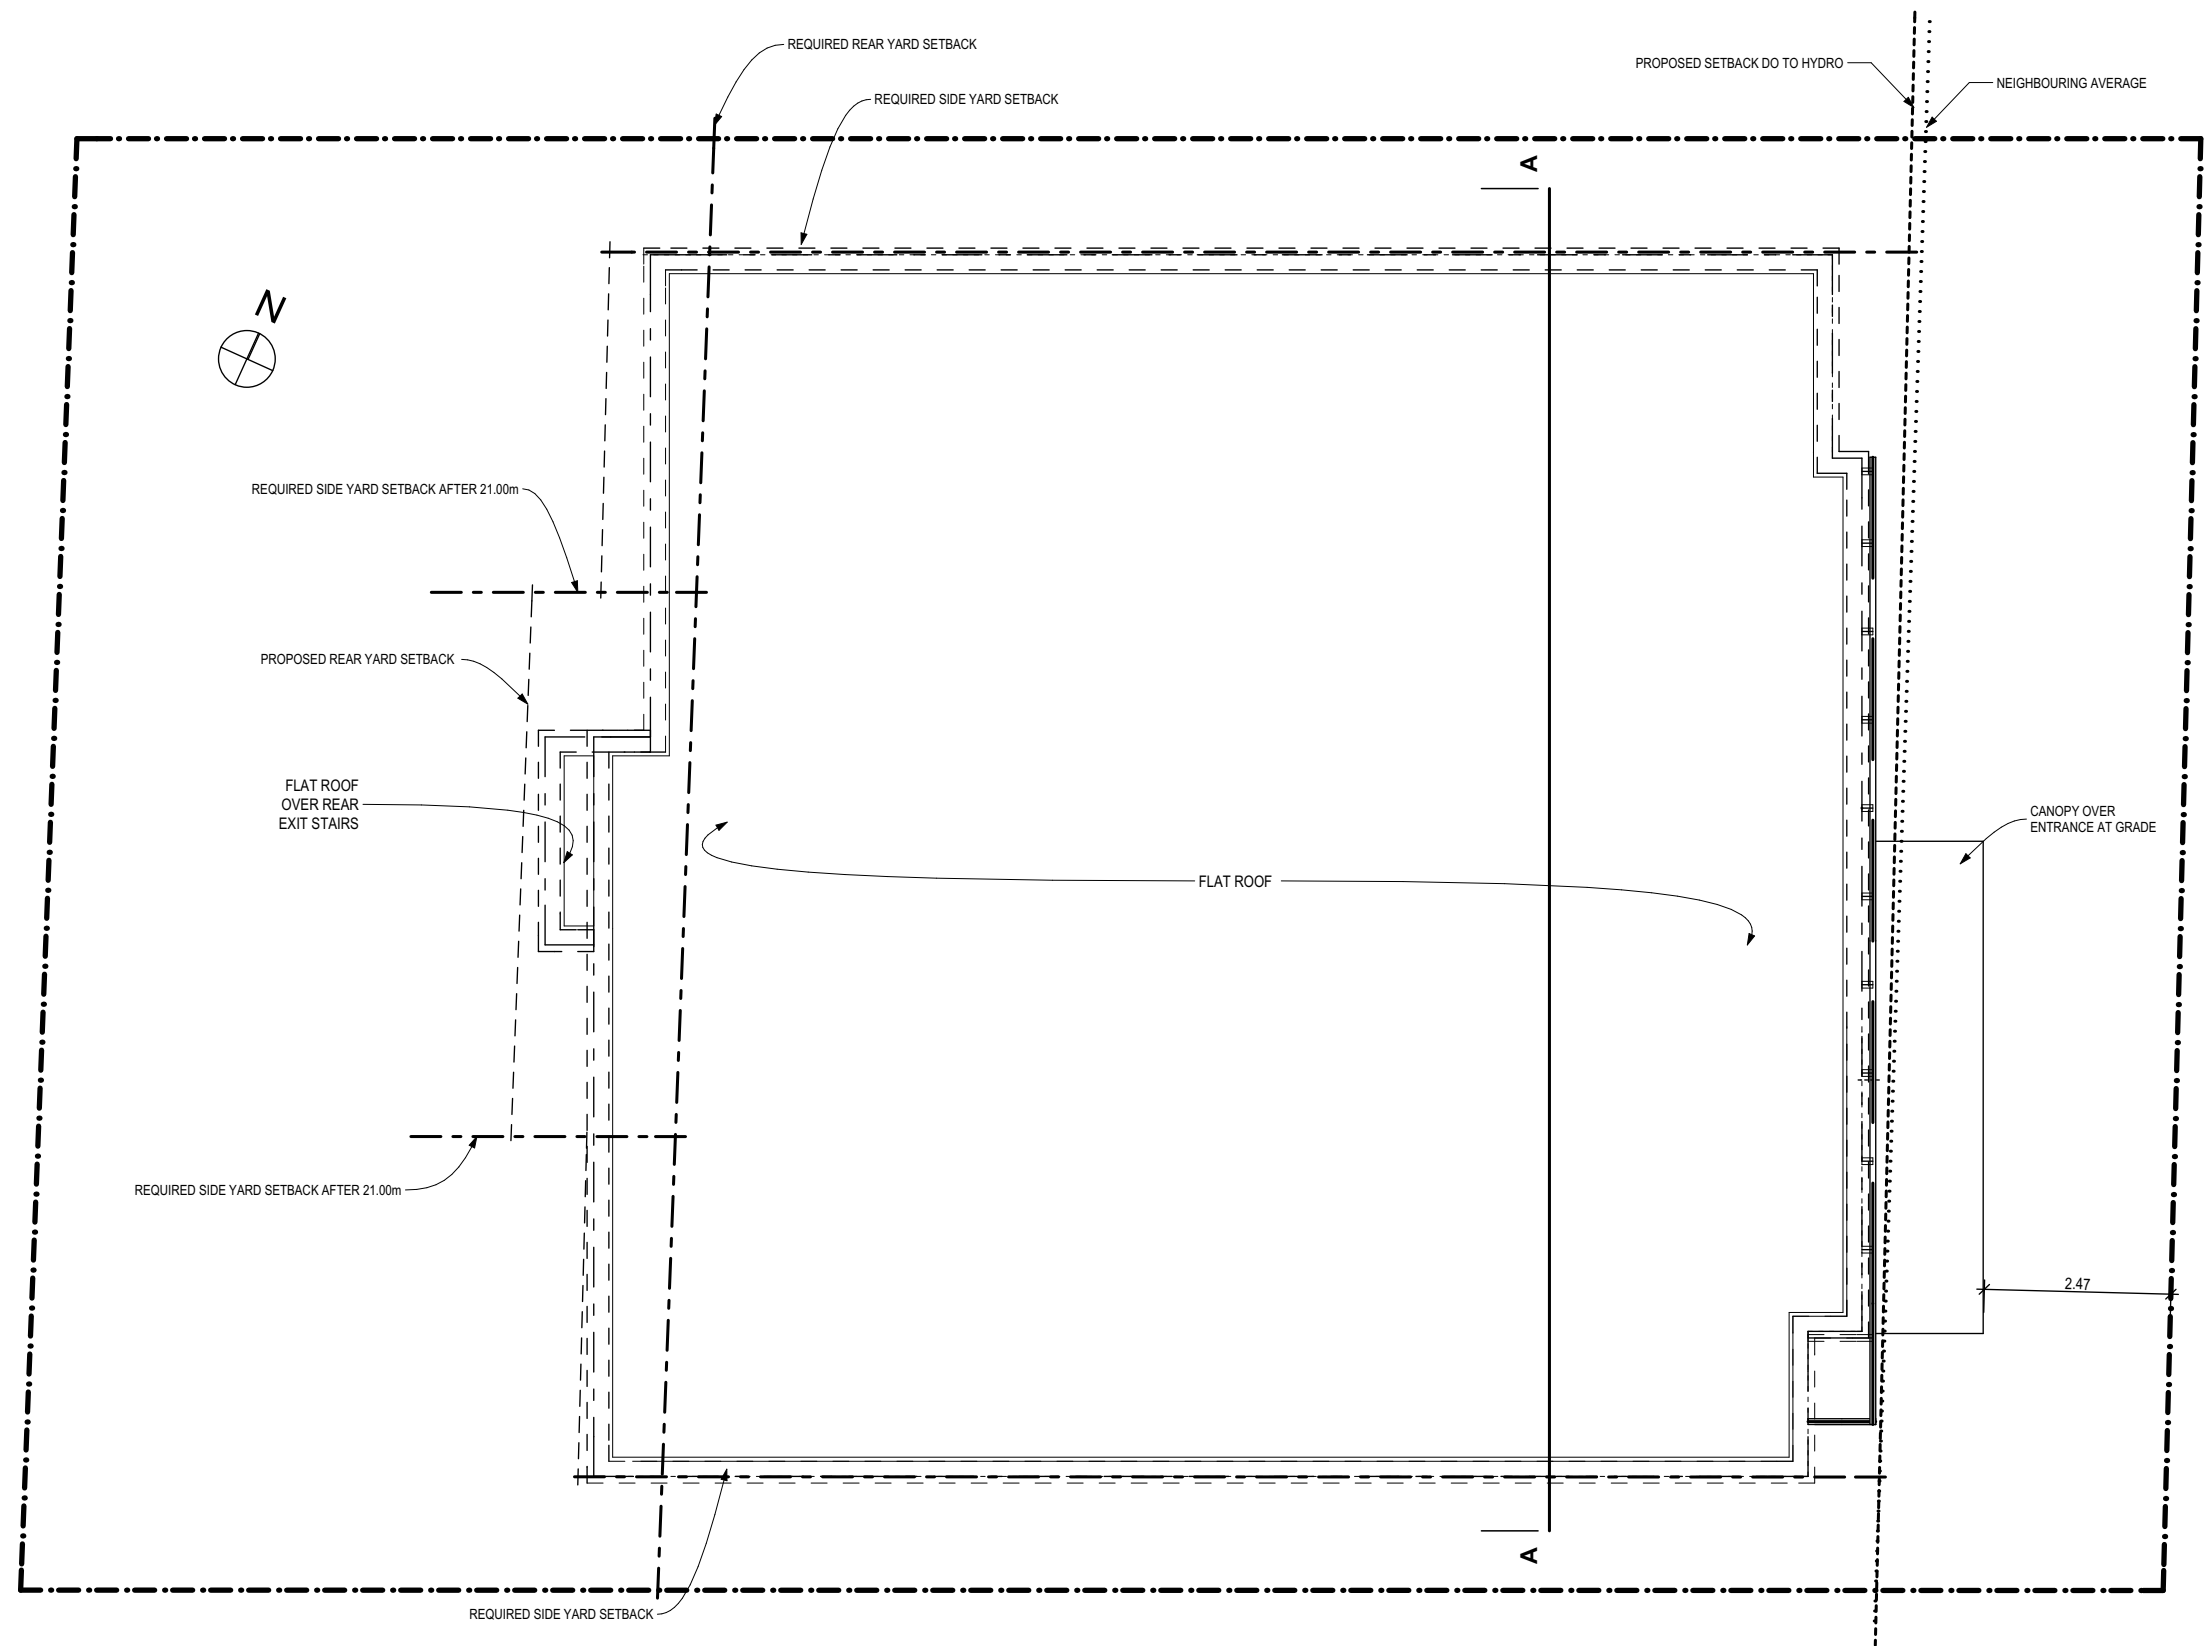

1  
A-03

Roof

SCALE: 1:100

02	Response to SPC & ZBA comments	2019-02-22
01	Issued for SPC & ZBA	2018-10-24

DRAWINGS COPYRIGHT ROBERTSON MARTIN ARCHITECTS.  
DO NOT COPY. DO NOT SCALE DRAWINGS.  
ALL DIMENSIONS TO BE CHECKED AND VERIFIED

NORTH:

PROJECT:

258 CARRUTHERS

258 CARRUTHERS AVENUE OTTAWA, ONTARIO

DRAWING:  
FLOOR PLANS &  
SECTION

DESIGNED BY: APPROVED BY:

DRAWN BY:

DATE: MARCH 2017 SCALE: AS SHOWN

RMA PROJECT NUMBER SHEET NUMBER:  
15200 A-03