

DO NOT SCALE THE DRAWINGS


[illegible]

NOT BE USED FOR CONSTRUCTION
UNLESS SIGNED BY THE ARCHITECT

100 - 109 Bank Street
Ottawa ON K1P 5N5
(613) 234-3585
(613) 234-6224

GROUND FLOOR PLAN

A-101

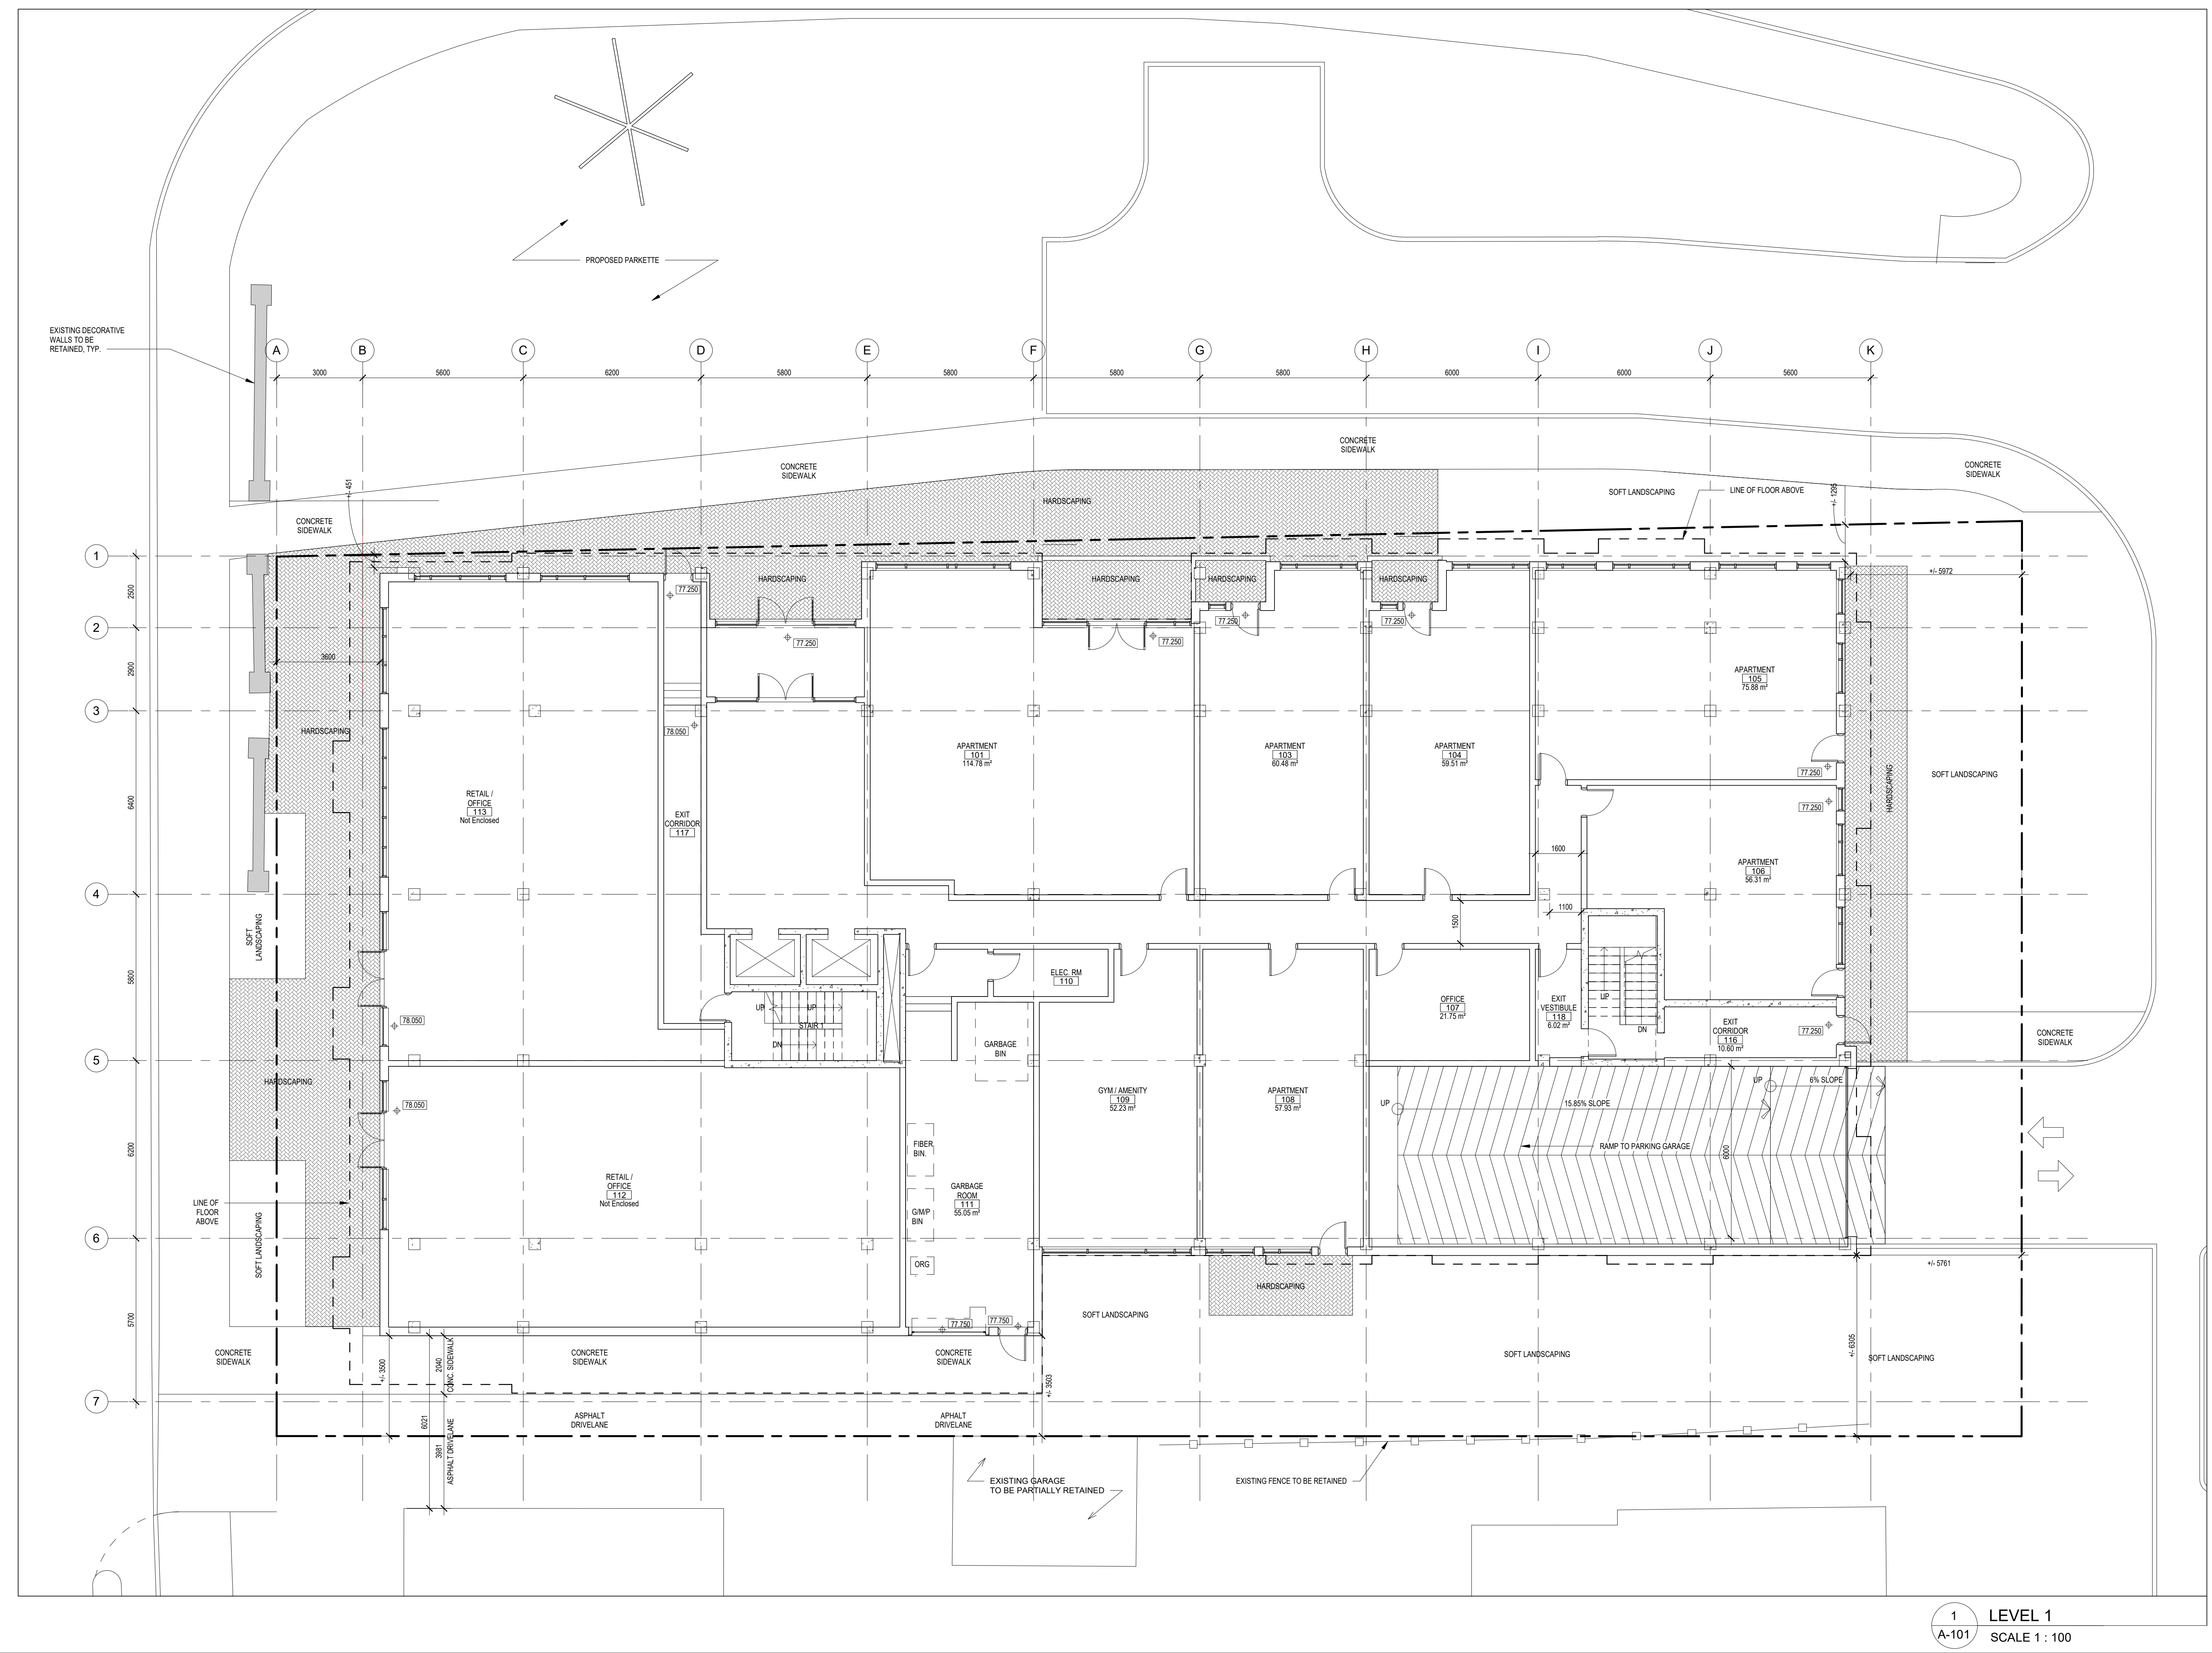


NOTE: THIS DRAWING IS THE PROPERTY OF THE ARCHITECT AND MAY NOT BE REPRODUCED OR USED WITHOUT THE EXPRESSED CONSENT OF THE ARCHITECT. THE CONTRACTOR SHALL CHECK AND VERIFY ALL DIMENSIONS AND REPORT ANY OMISSIONS OR DISCREPANCIES TO THE ARCHITECT BEFORE PROCEEDING WITH THE WORK.

DO NOT SCALE THE DRAWINGS

RELEASE / REVISION RECORD

No.	Description	Date
1	CONCEPT DESIGN	2017-12-04
2	ISSUED FOR SITE PLAN CONTROL	2019-04-04

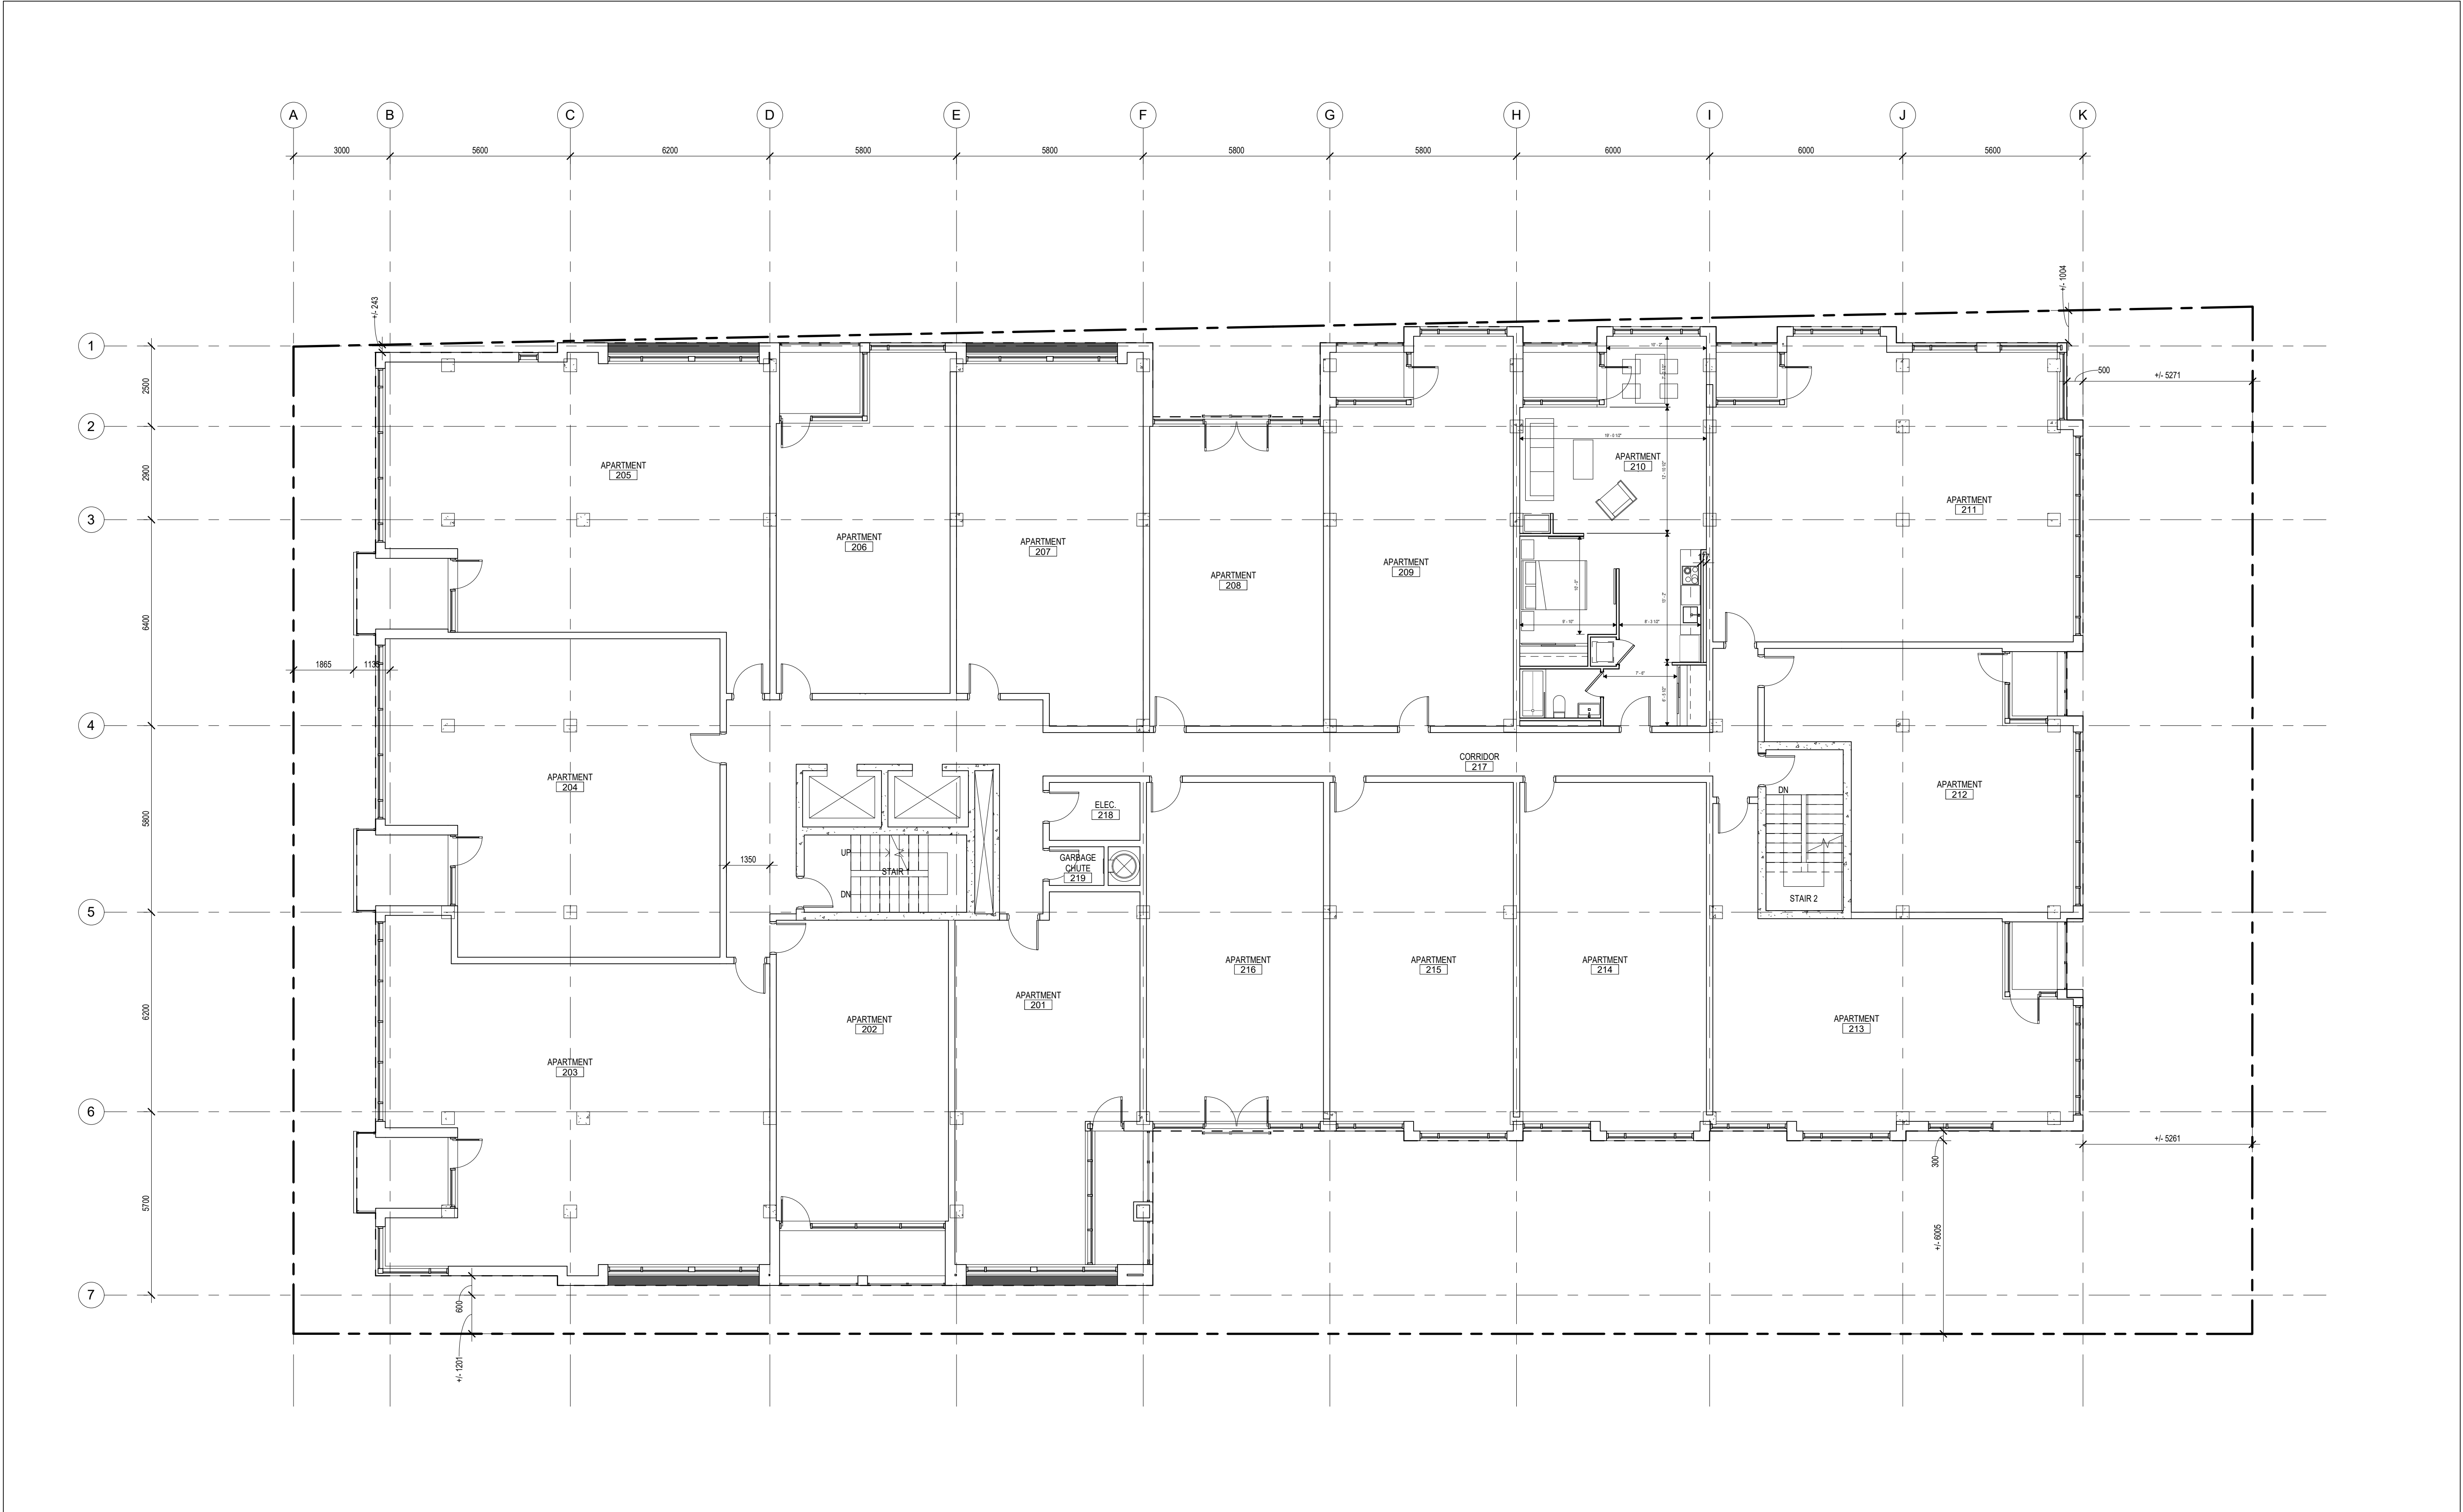


1
A-102

LEVEL 2
SCALE 1 : 100

472 BYRON PLACE

PROJECT NORTH

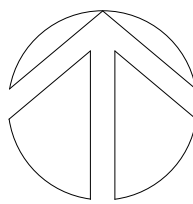

MAY NOT BE USED FOR CONSTRUCTION
UNLESS SIGNED BY THE ARCHITECT

chmielarchitects

200 - 109 Bank Street
Ottawa, ON K1P 5N5
t (613) 234-3585
f (613) 234-6224

BYRON PLACE
APARTMENTS

472 BYRON PLACE

PROJECT NO.
17-1547

DRAWN
CG

SCALE
1 : 100

CHECKED
RC

DRAWING TITLE
LEVEL 02 FLOOR PLAN

DRAWING NO.


A-102

NOTE: THIS DRAWING IS THE PROPERTY OF THE ARCHITECT AND MAY NOT BE REPRODUCED OR USED WITHOUT THE EXPRESSED CONSENT OF THE ARCHITECT. THE CONTRACTOR SHALL CHECK AND VERIFY ALL DIMENSIONS AND REPORT ANY OMISSIONS OR DISCREPANCIES TO THE ARCHITECT BEFORE PROCEEDING WITH THE WORK.

DO NOT SCALE THE DRAWINGS

RELEASE / REVISION RECORD

No.	Description	Date
1	CONCEPT DESIGN	2017-12-04
2	ISSUED FOR SITE PLAN CONTROL	2019-04-04

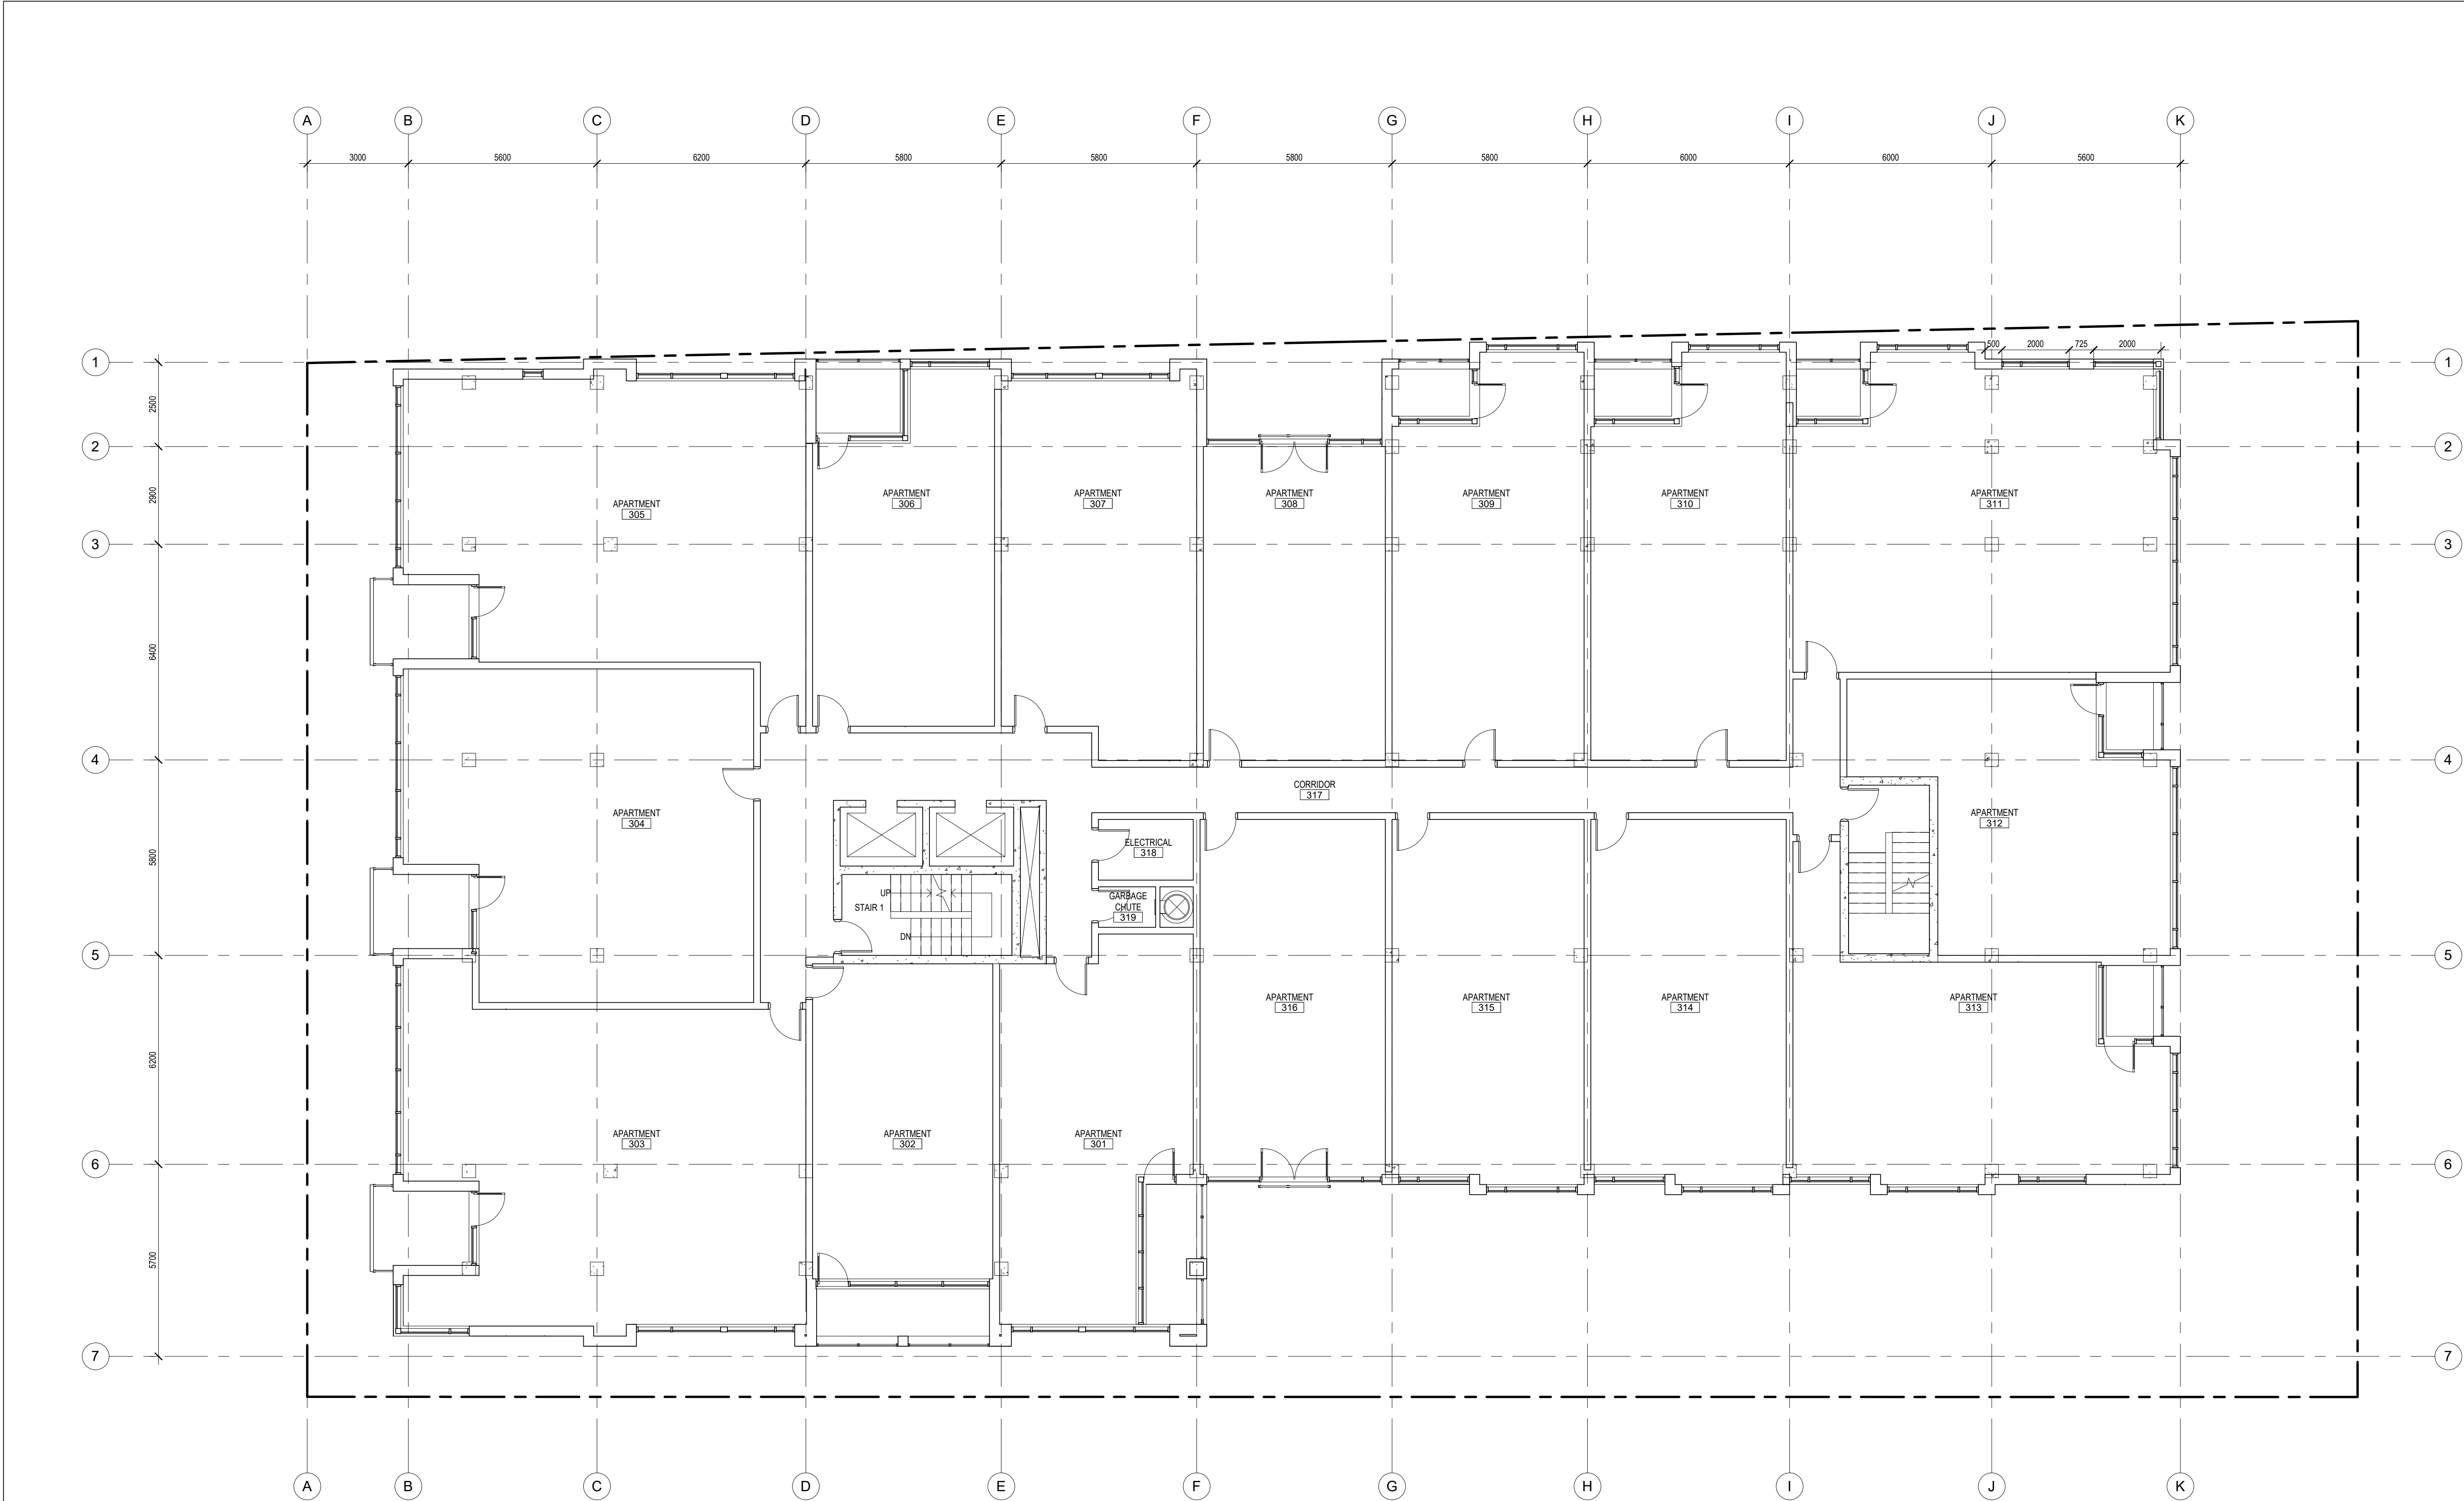


1
A-103

LEVEL 3
SCALE 1 : 100

OWNER

472 BYRON PLACE

PROJECT NORTH

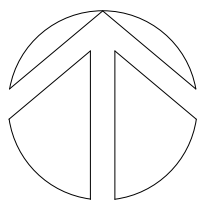

MAY NOT BE USED FOR CONSTRUCTION
UNLESS SIGNED BY THE ARCHITECT

chmielarchitects

200 - 109 Bank Street
Ottawa, ON K1P 5N5
t (613) 234-3585
f (613) 234-6224

**BYRON PLACE
APARTMENTS**

472 BYRON PLACE

PROJECT NO.

17-1547

DRAWN

CG

SCALE

1 : 100

CHECKED

RC

DRAWING TITLE

LEVEL 03 FLOOR PLAN

DRAWING NO.


A-103

NOTE: THIS DRAWING IS THE PROPERTY OF THE ARCHITECT AND MAY NOT BE REPRODUCED OR USED WITHOUT THE EXPRESSED CONSENT OF THE ARCHITECT. THE CONTRACTOR SHALL CHECK AND VERIFY ALL DIMENSIONS AND REPORT ANY OMISSIONS OR DISCREPANCIES TO THE ARCHITECT BEFORE PROCEEDING WITH THE WORK.

DO NOT SCALE THE DRAWINGS

RELEASE / REVISION RECORD

No.	Description	Date
1	CONCEPT DESIGN	2017-12-04
2	ISSUED FOR SITE PLAN CONTROL	2019-04-04

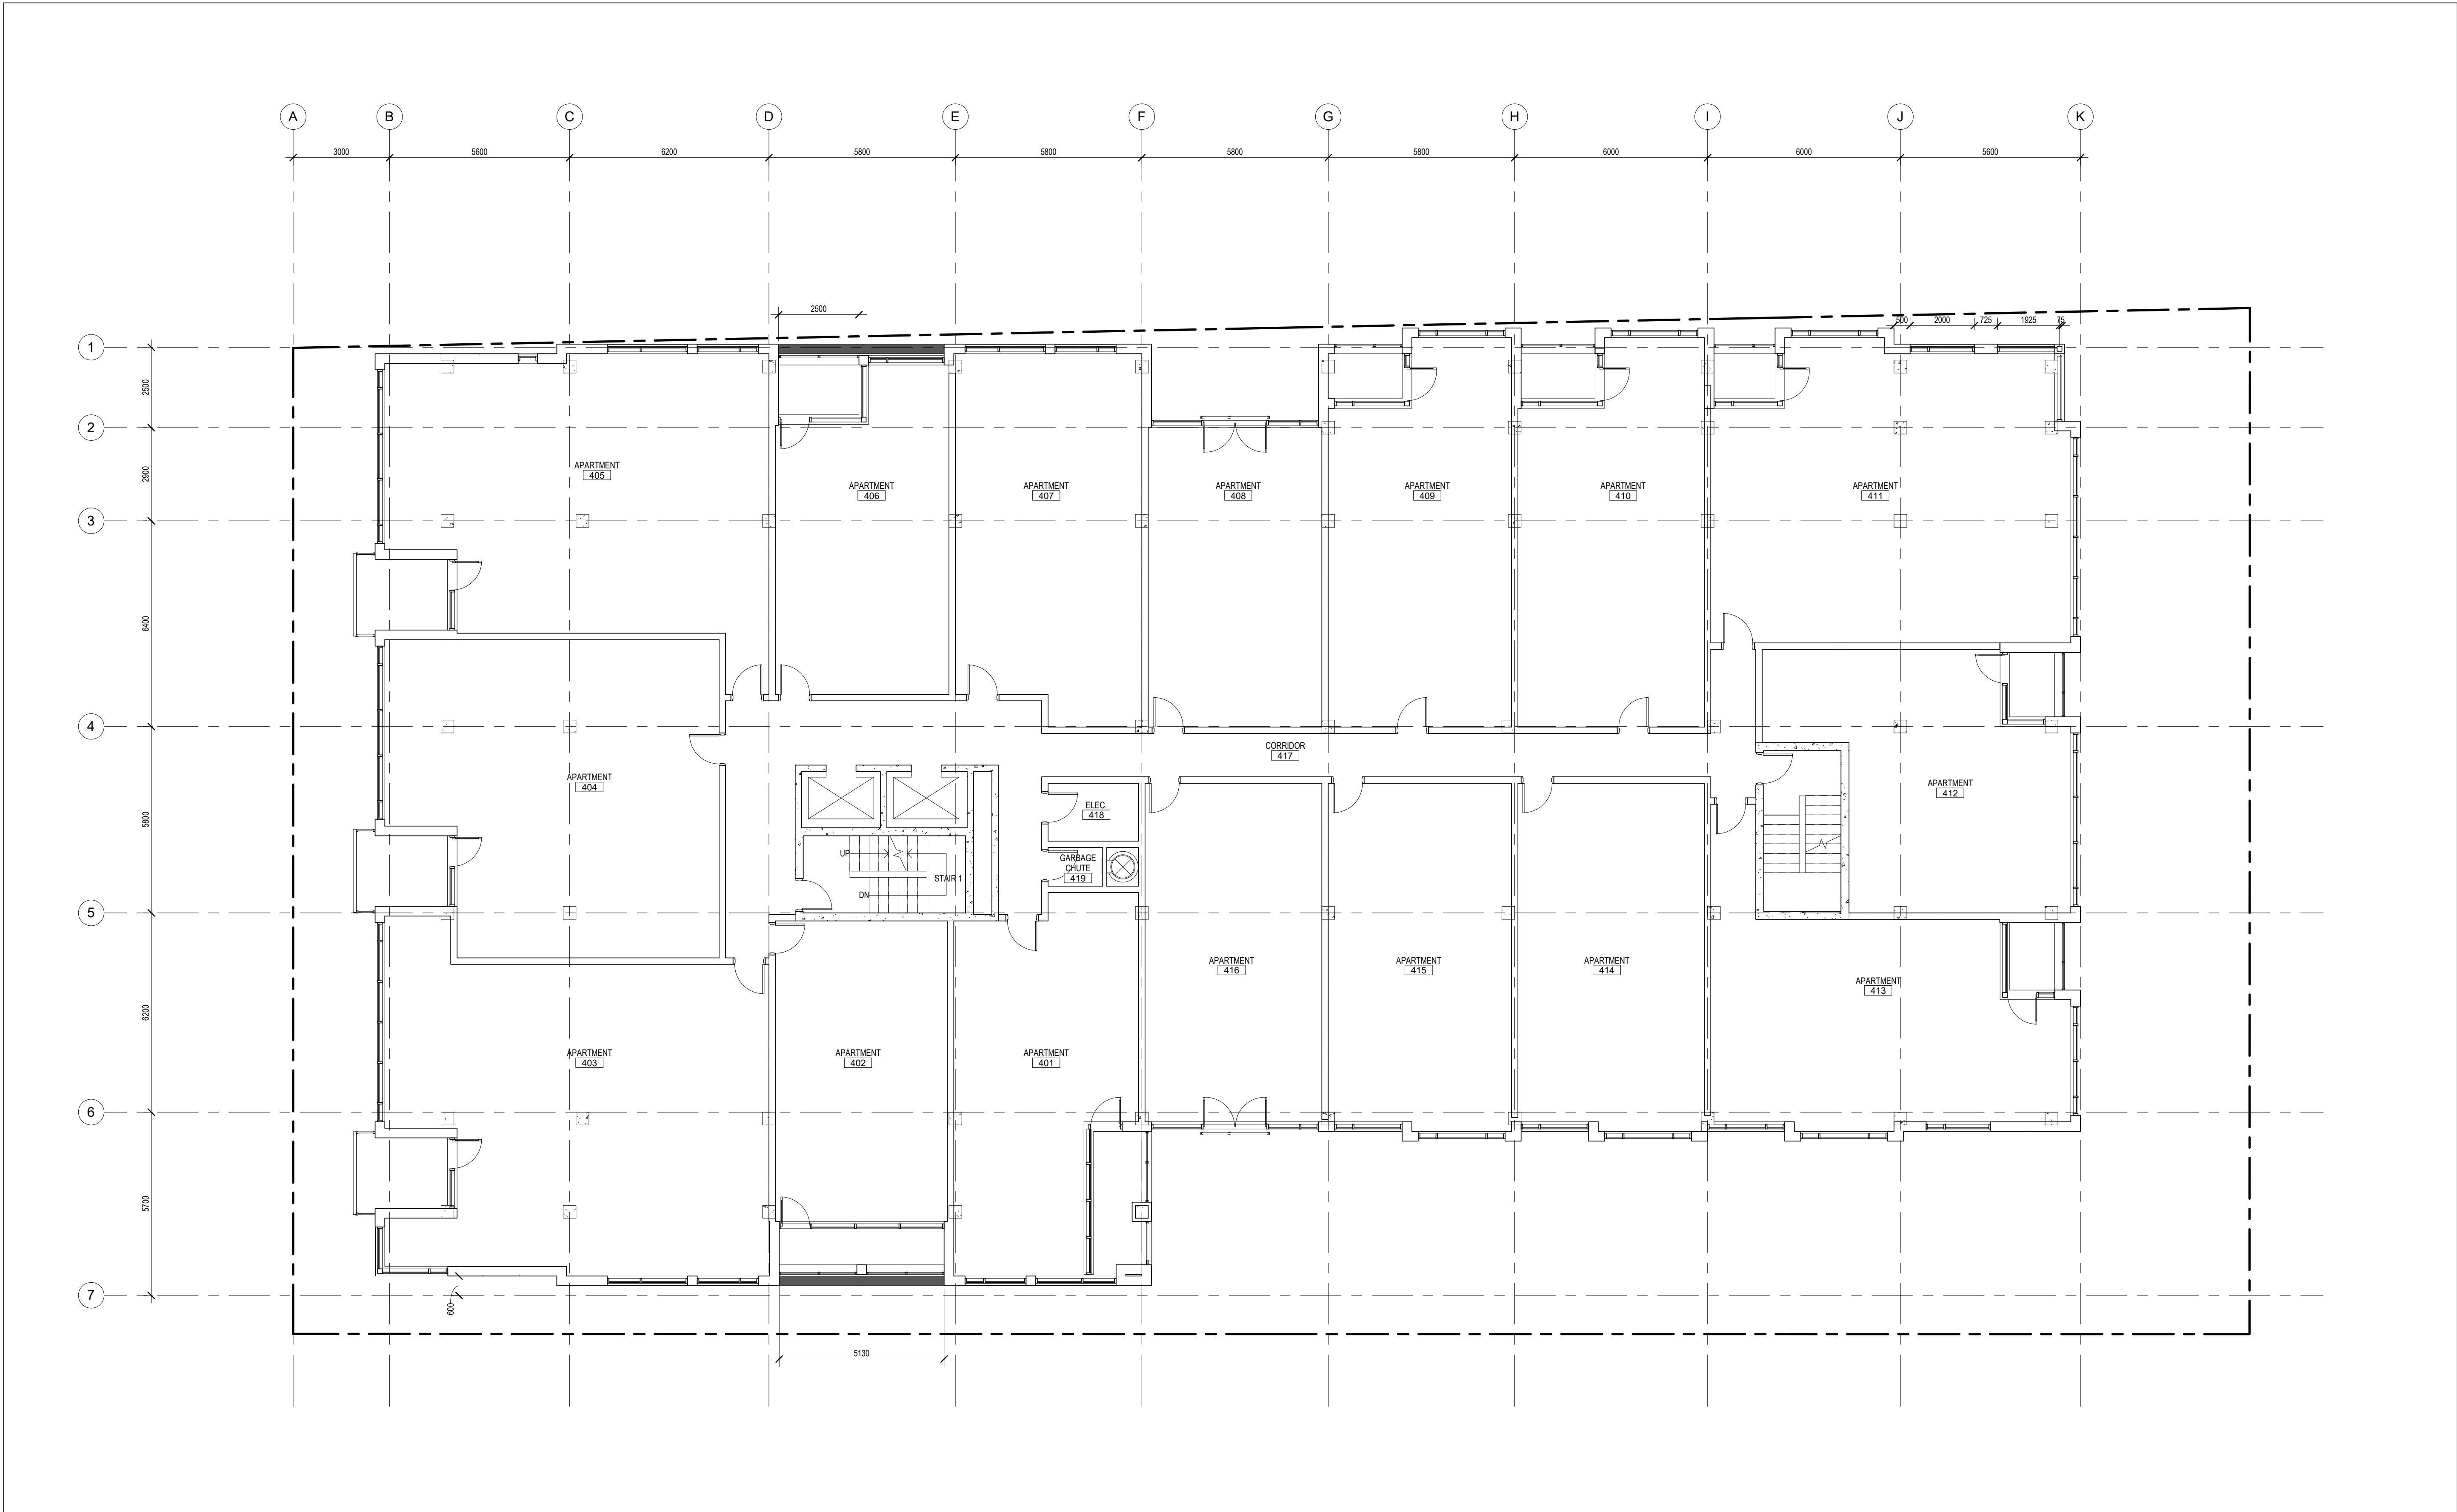


1
A-104

LEVEL 4
SCALE 1 : 100

OWNER

472 BYRON PLACE

PROJECT NORTH

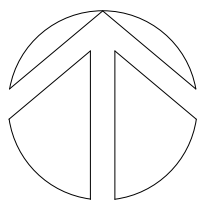

MAY NOT BE USED FOR CONSTRUCTION
UNTIL SIGNED BY THE ARCHITECT

chmielarchitects
200 - 109 Bank Street
Ottawa, ON K1P 5N5
t (613) 234-3585
f (613) 234-6224

BYRON PLACE
APARTMENTS

472 BYRON PLACE

PROJECT NO.

17-1547

DRAWN

CG

SCALE

1 : 100

CHECKED

RC

DRAWING TITLE

LEVEL 04 FLOOR PLAN

DRAWING NO.


A-104

NOTE: THIS DRAWING IS THE PROPERTY OF THE ARCHITECT AND MAY NOT BE REPRODUCED OR USED WITHOUT THE EXPRESSED CONSENT OF THE ARCHITECT. THE CONTRACTOR SHALL CHECK AND VERIFY ALL DIMENSIONS AND REPORT ANY OMISSIONS OR DISCREPANCIES TO THE ARCHITECT BEFORE PROCEEDING WITH THE WORK.

DO NOT SCALE THE DRAWINGS

RELEASE / REVISION RECORD

No.	Description	Date
1	CONCEPT DESIGN	2017-12-04
2	ISSUED FOR SITE PLAN CONTROL	2019-04-04

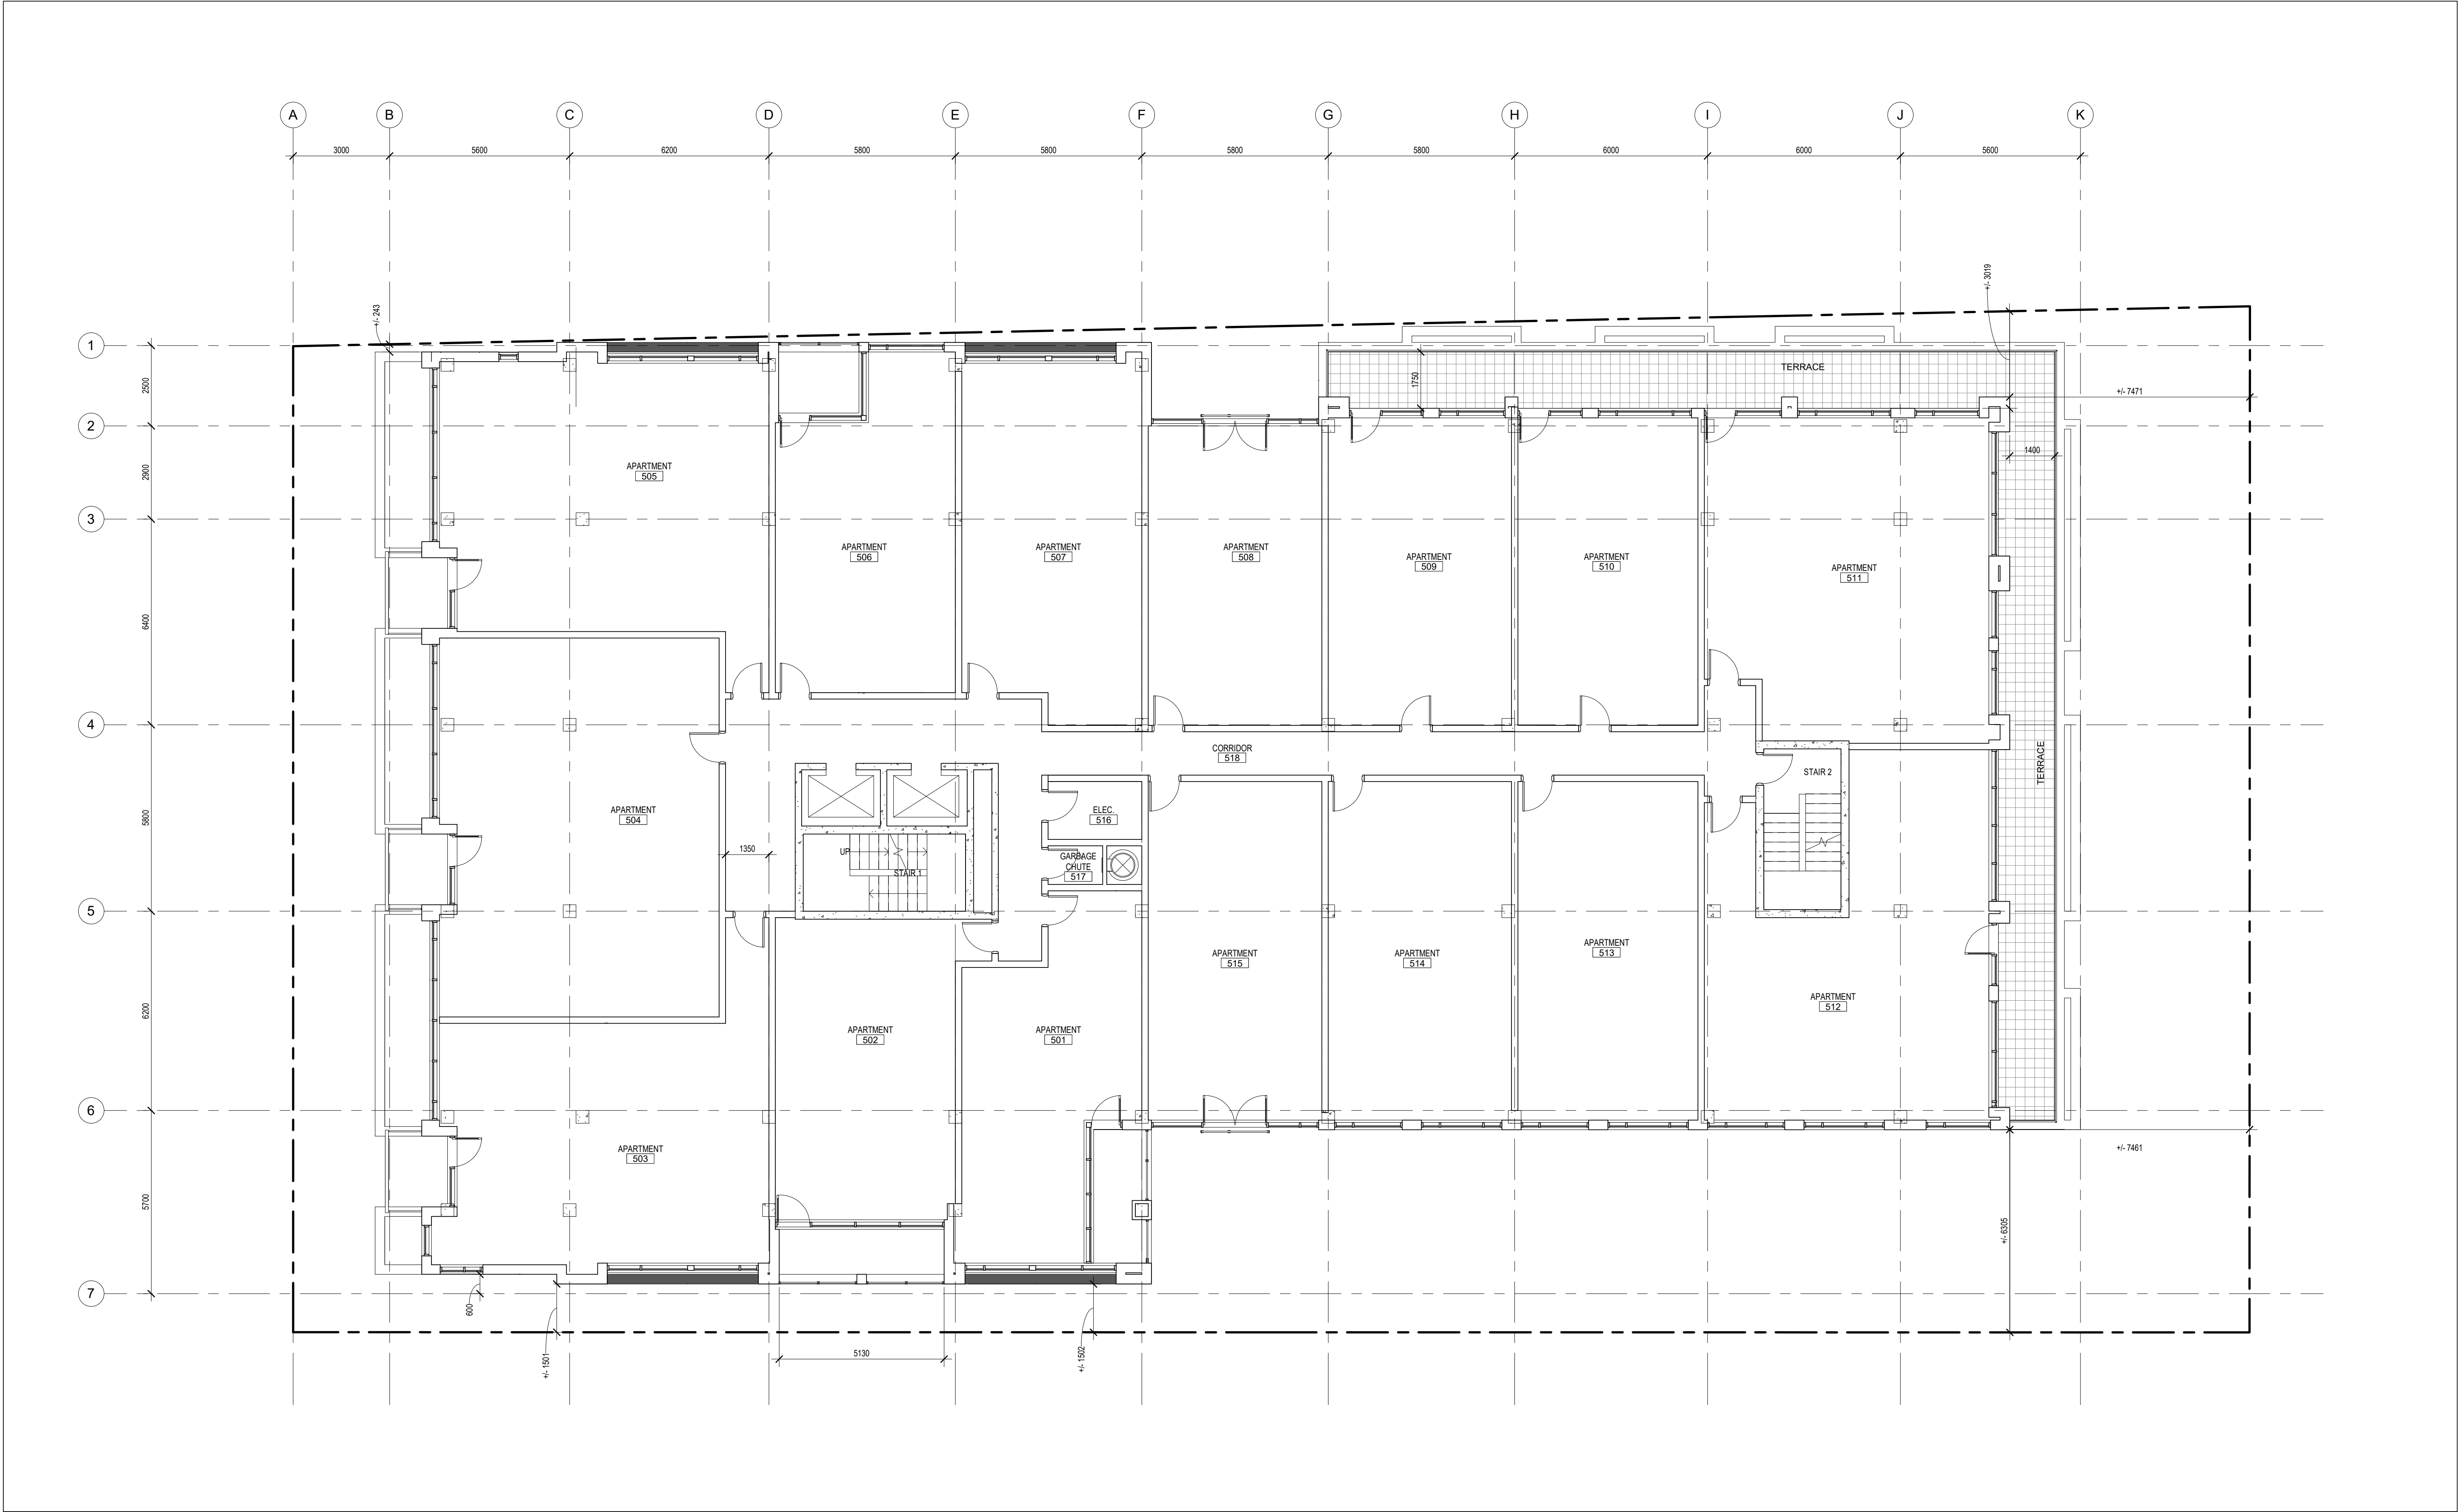


1
A-105

LEVEL 5
SCALE 1 : 100

OWNER

472 BYRON PLACE

PROJECT NORTH

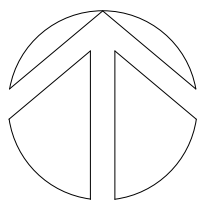

MAY NOT BE USED FOR CONSTRUCTION
UNTIL SIGNED BY THE ARCHITECT

chmielarchitects

200 - 109 Bank Street
Ottawa, ON K1P 5N5
t (613) 234-3585
f (613) 234-6224

**BYRON PLACE
APARTMENTS**

472 BYRON PLACE

PROJECT NO.

17-1547

DRAWN

CG

SCALE

1 : 100

CHECKED

RC

DRAWING TITLE

LEVEL 05 FLOOR PLAN

DRAWING NO.


A-105

NOTE: THIS DRAWING IS THE PROPERTY OF THE ARCHITECT AND MAY NOT BE REPRODUCED OR USED WITHOUT THE EXPRESSED CONSENT OF THE ARCHITECT. THE CONTRACTOR SHALL CHECK AND VERIFY ALL DIMENSIONS AND REPORT ANY OMISSIONS OR DISCREPANCIES TO THE ARCHITECT BEFORE PROCEEDING WITH THE WORK.

DO NOT SCALE THE DRAWINGS

RELEASE / REVISION RECORD

No.	Description	Date
1	CONCEPT DESIGN	2017-12-04
2	ISSUED FOR SITE PLAN CONTROL	2019-04-04

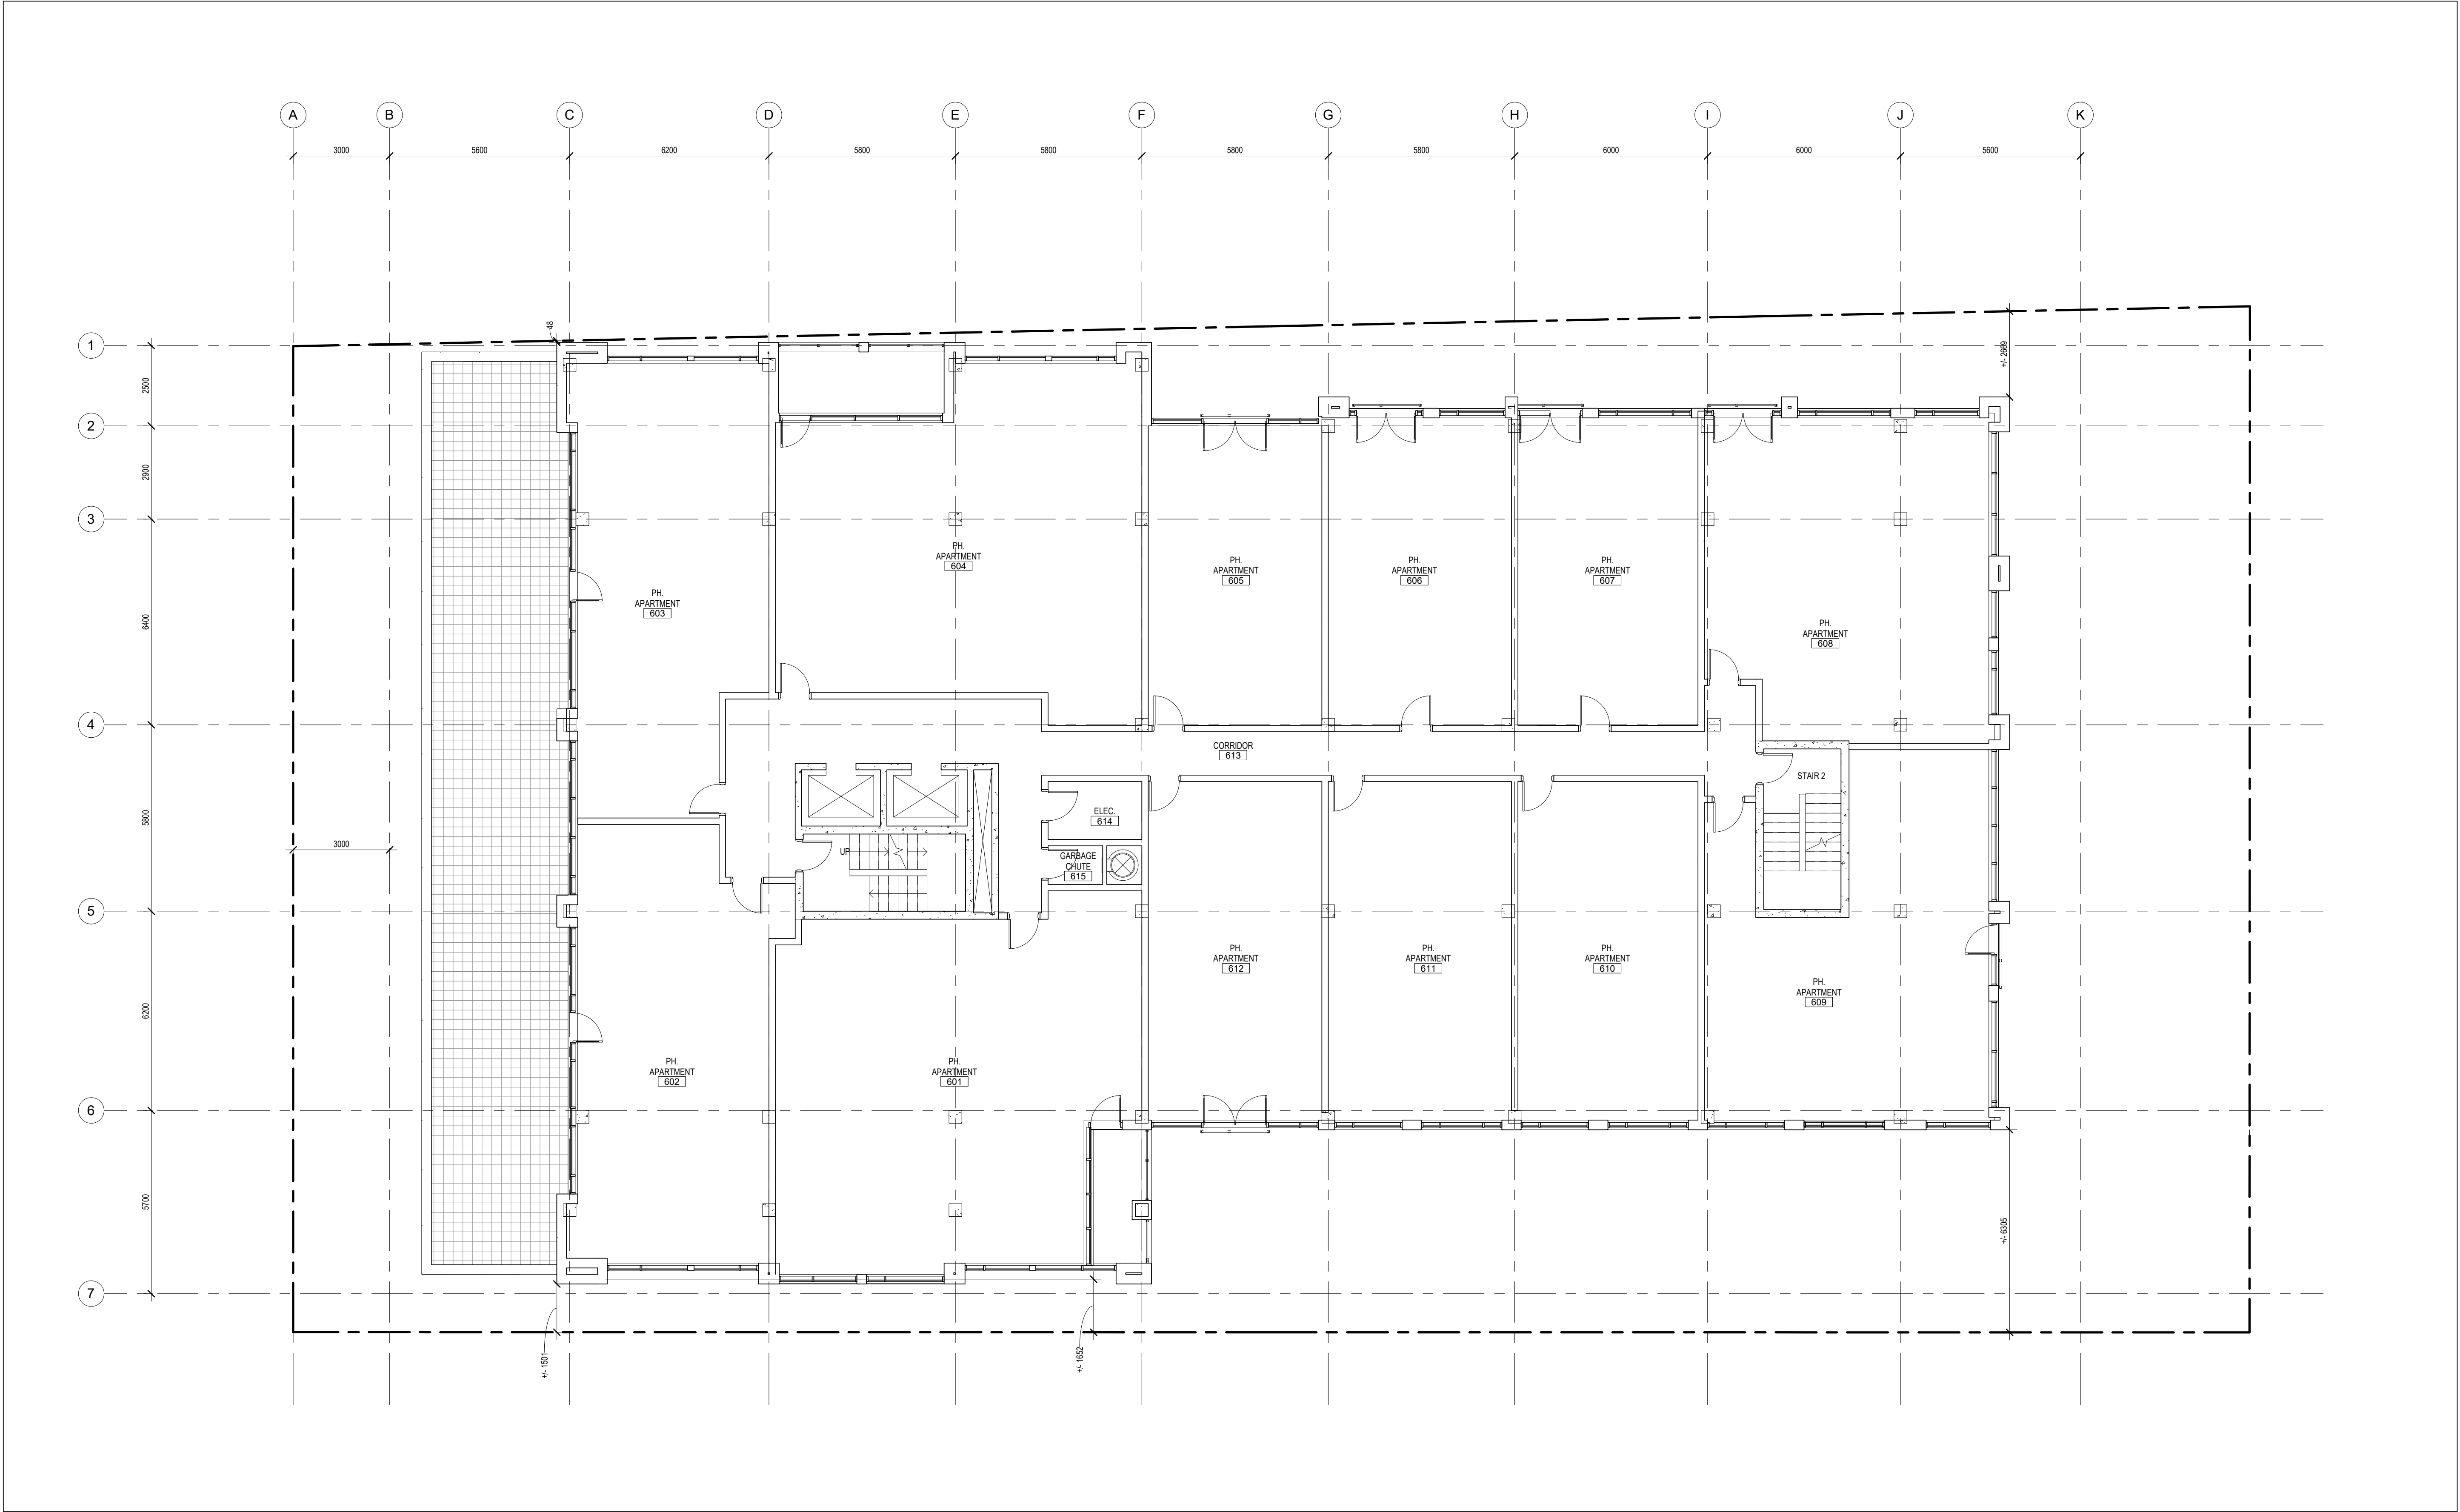


1
A-106

LEVEL 6
SCALE 1 : 100

OWNER

472 BYRON PLACE

PROJECT NORTH

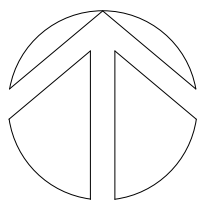

MAY NOT BE USED FOR CONSTRUCTION
UNLESS SIGNED BY THE ARCHITECT

chmielarchitects
200 - 109 Bank Street
Ottawa, ON K1P 5N5
t (613) 234-3585
f (613) 234-6224

BYRON PLACE
APARTMENTS

472 BYRON PLACE

PROJECT NO.

17-1547

DRAWN

CG

SCALE

1 : 100

CHECKED

RC

DRAWING TITLE

LEVEL 06 FLOOR PLAN

DRAWING NO.


A-106

NOTE: THIS DRAWING IS THE PROPERTY OF THE ARCHITECT AND MAY NOT BE REPRODUCED OR USED WITHOUT THE EXPRESSED CONSENT OF THE ARCHITECT. THE CONTRACTOR SHALL CHECK AND VERIFY ALL DIMENSIONS AND REPORT ANY OMISSIONS OR DISCREPANCIES TO THE ARCHITECT BEFORE PROCEEDING WITH THE WORK.

DO NOT SCALE THE DRAWINGS

RELEASE / REVISION RECORD

No.	Description	Date
1	ISSUED FOR COORDINATION	2019-02-01
2	ISSUED FOR COORDINATION	2019-02-08
3	ISSUED FOR SITE PLAN CONTROL	2019-04-04

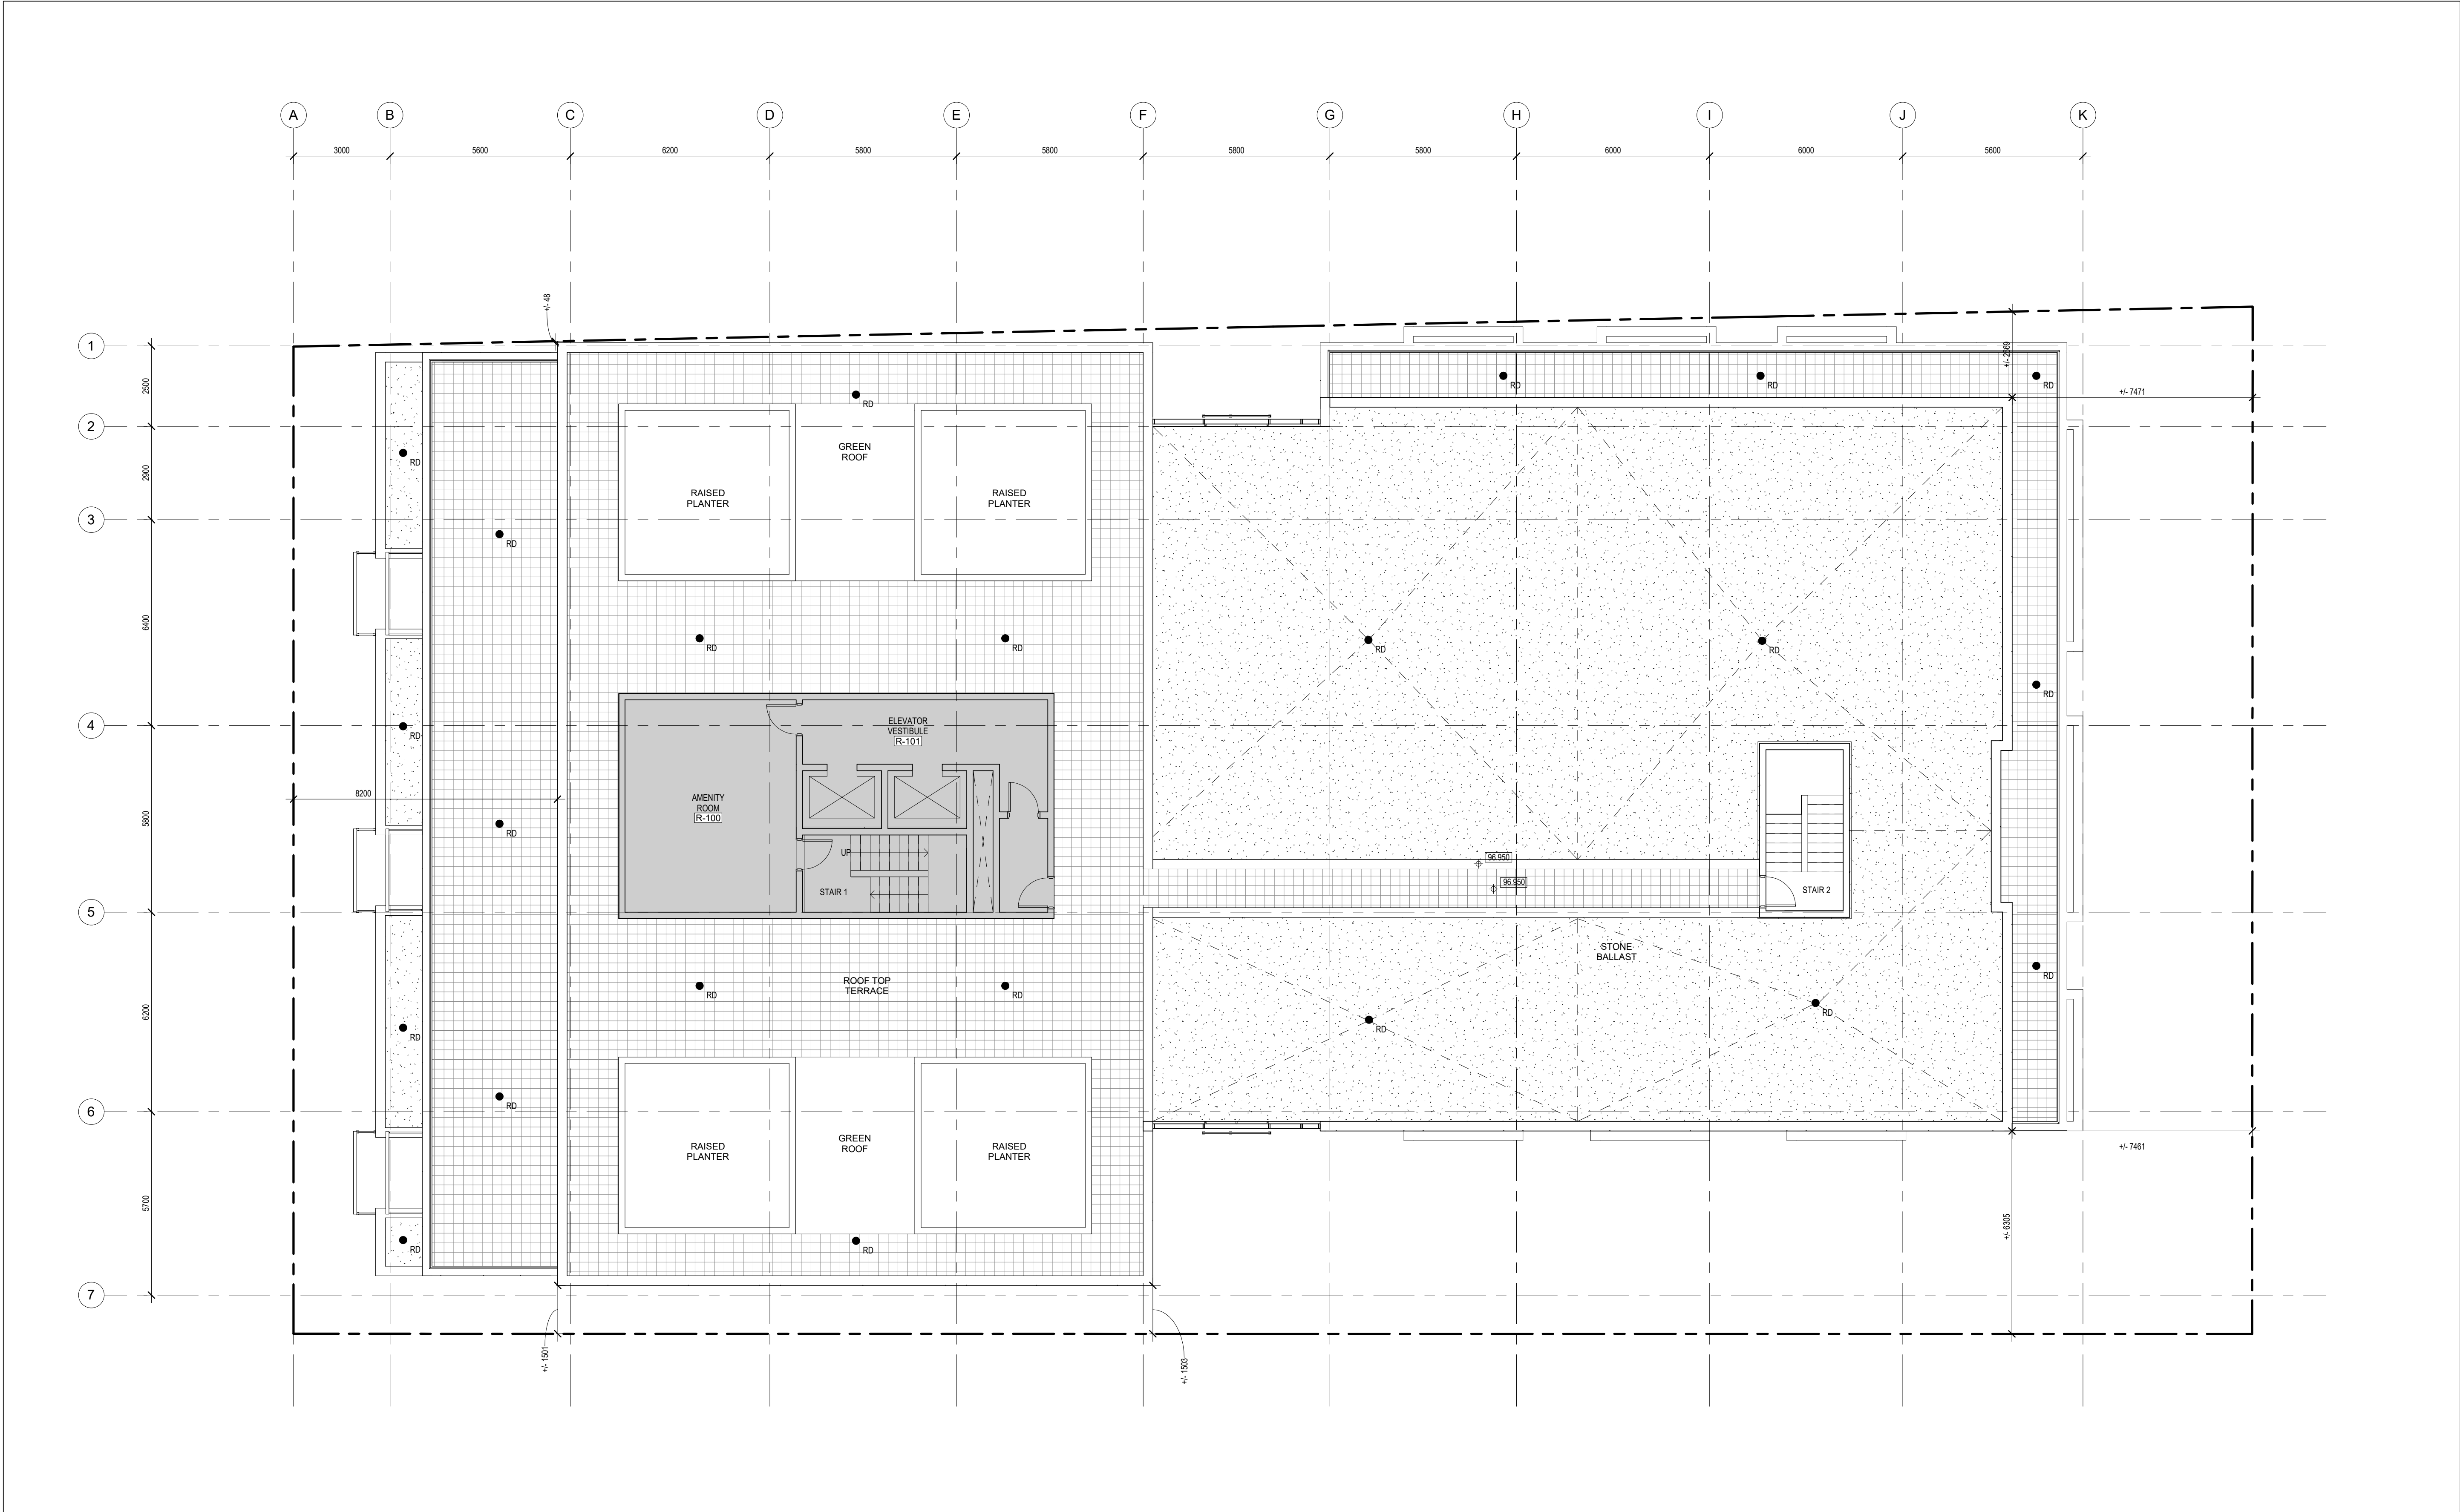


1 ROOF PLAN
A-107 SCALE 1 : 100

OWNER

472 BYRON PLACE

PROJECT NORTH

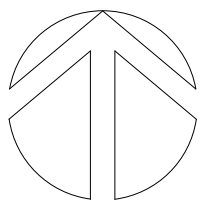

MAY NOT BE USED FOR CONSTRUCTION
UNTIL SIGNED BY THE ARCHITECT

chmielarchitects

200 - 109 Bank Street
Ottawa, ON K1P 5N5
t (613) 234-3585
f (613) 234-6224

**BYRON PLACE
APARTMENTS**

472 BYRON PLACE

PROJECT NO.
17-1547

DRAWN
CG

SCALE
1 : 100

CHECKED
RC

DRAWING TITLE

ROOF PLAN

DRAWING NO.

A-107