


PROPOSED SITE PLAN

SCALE: 3/32" = 1'-0"

ZONING: **R4S**

EXISTING LOT = 8087 GSF (751.3 GSM)
LOT A = 2574 GSF (239.1 GSM)
LOT B = 5512 GSF (512 GSM)

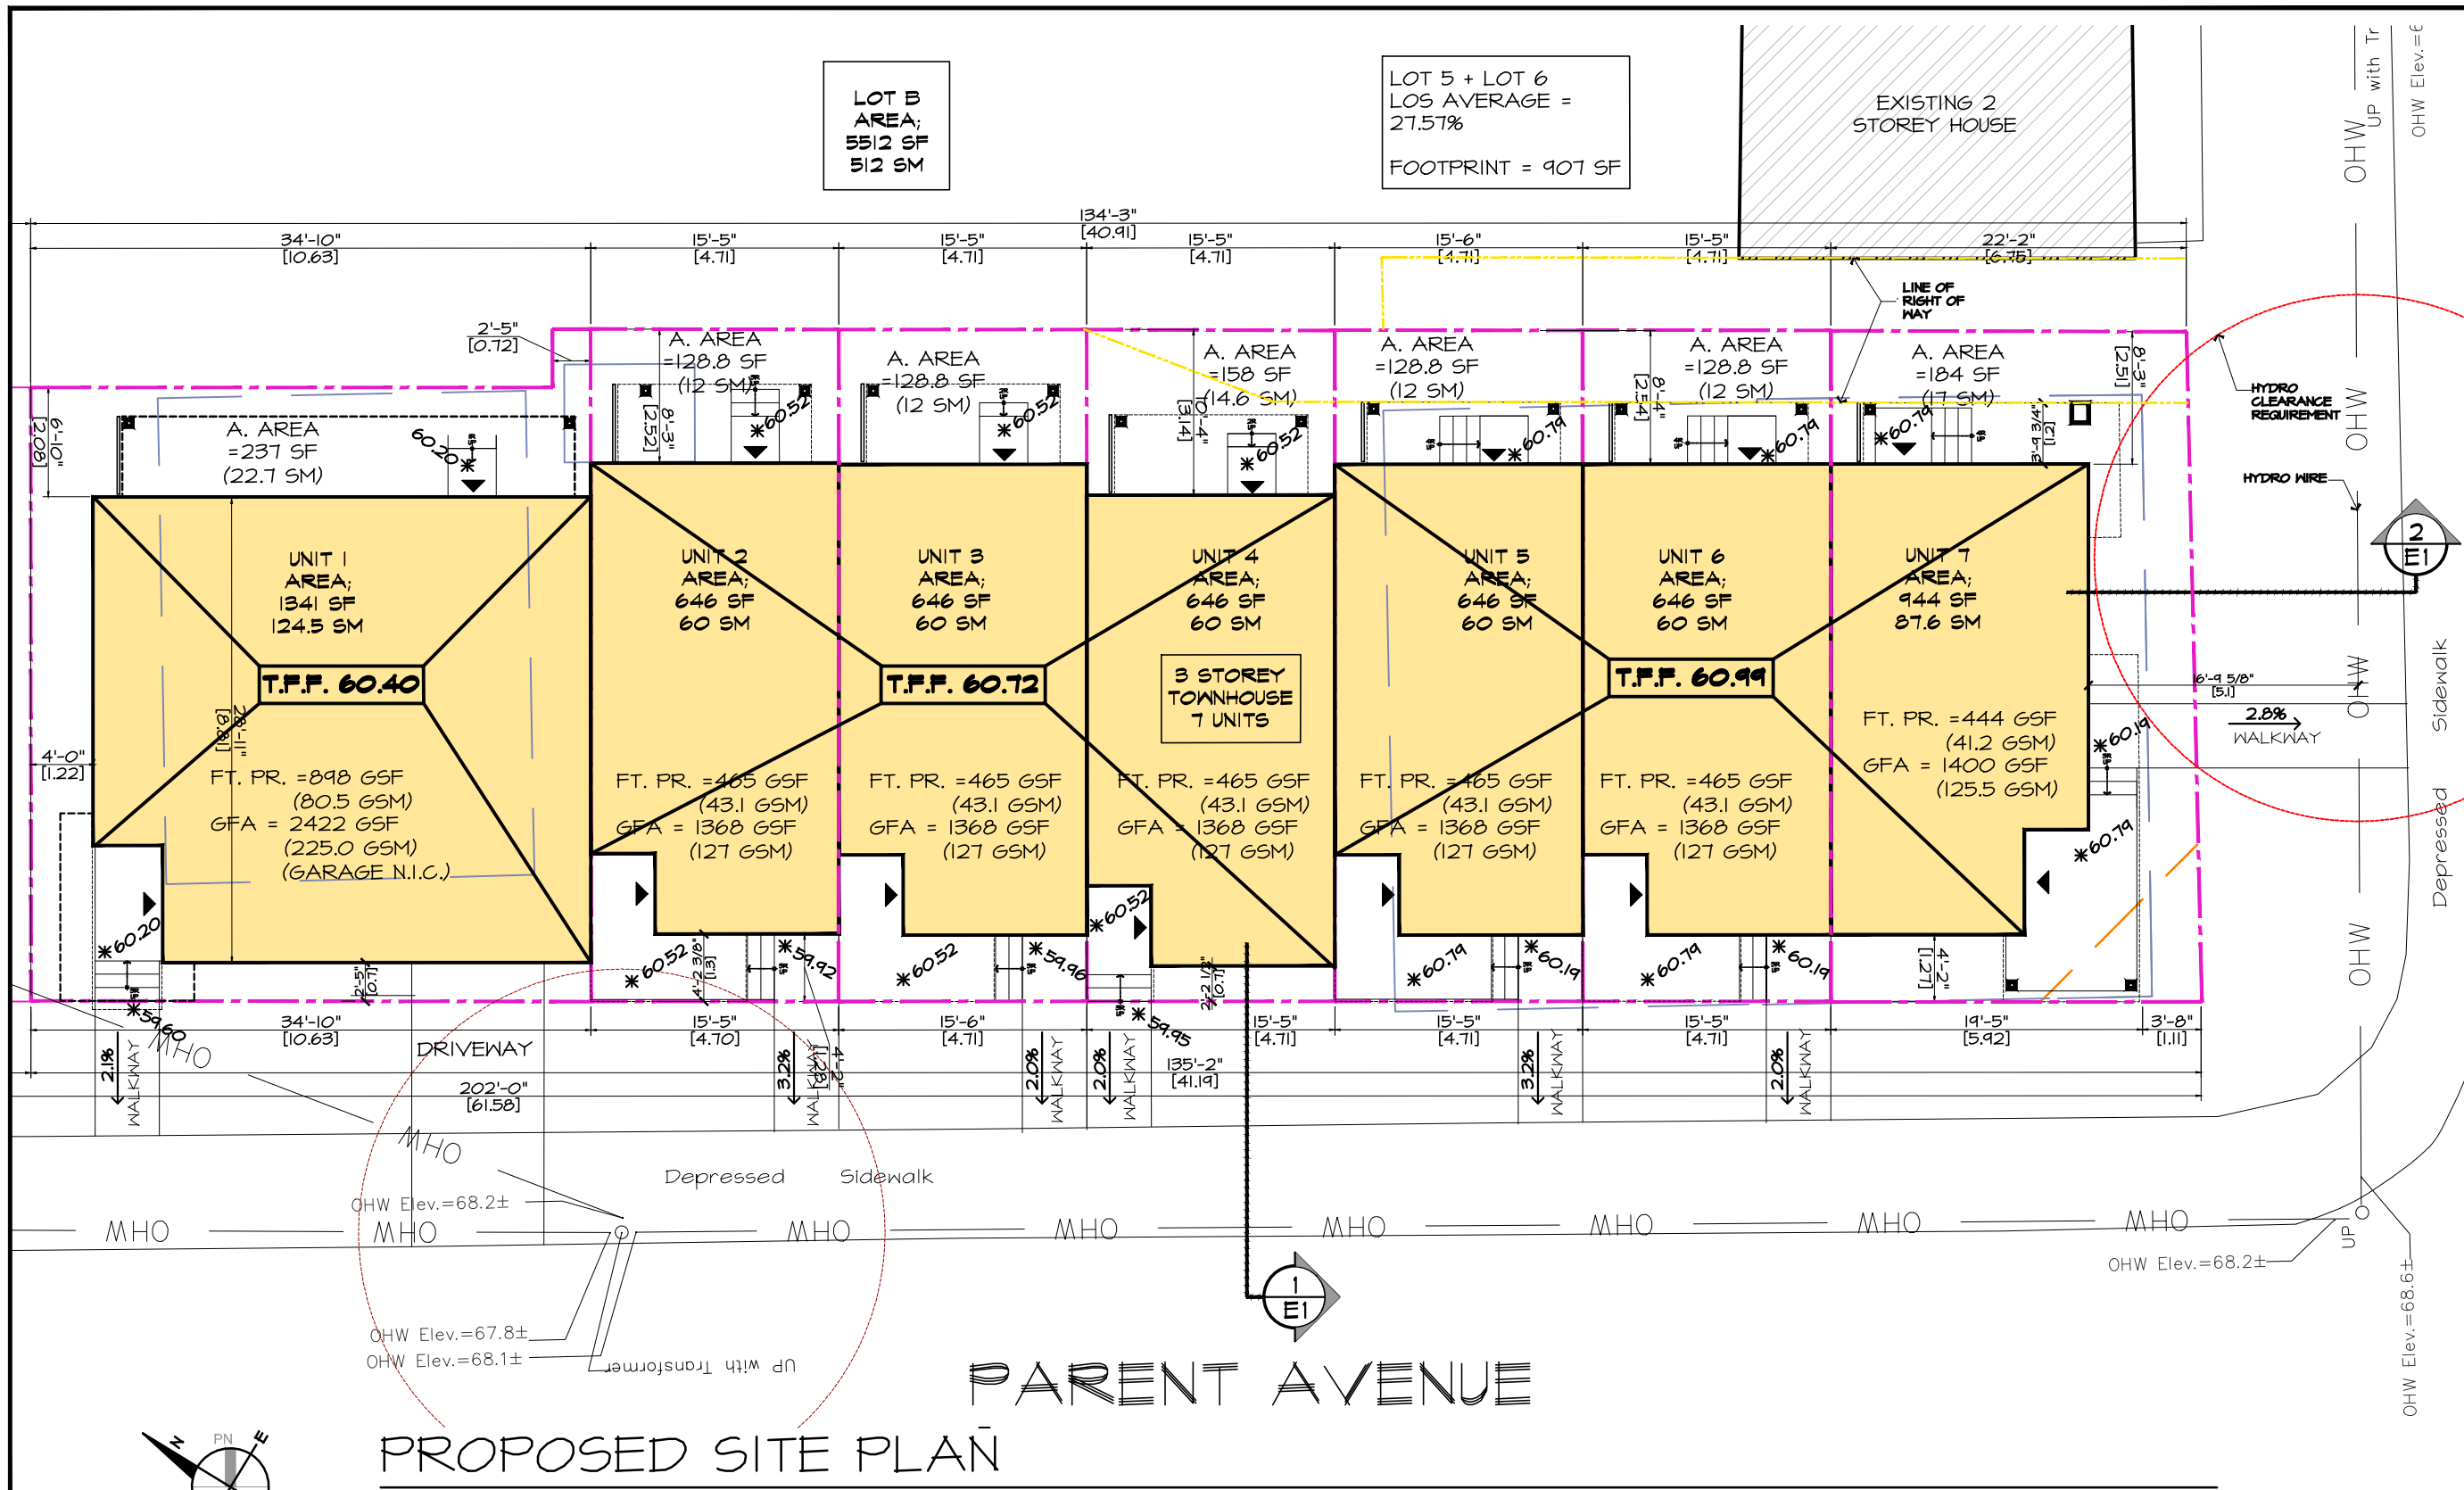

PROJECT TITLE

73 GUIGUES AVENUE

18	REVISION 18	2018-05-01
17	REVISION 17	2018-04-24
16	REVISION 16	2018-04-12
15	REVISION 15	2018-04-08

DRAWING TITLE:

PROPOSED SITE PLAN

PROJECT No.:
2018-14

DATE:	2018-03-05
SCALE:	NOTED
DWG BY:	JH, L.T.

DWG No:
A-1