




SOUTH ELEVATION

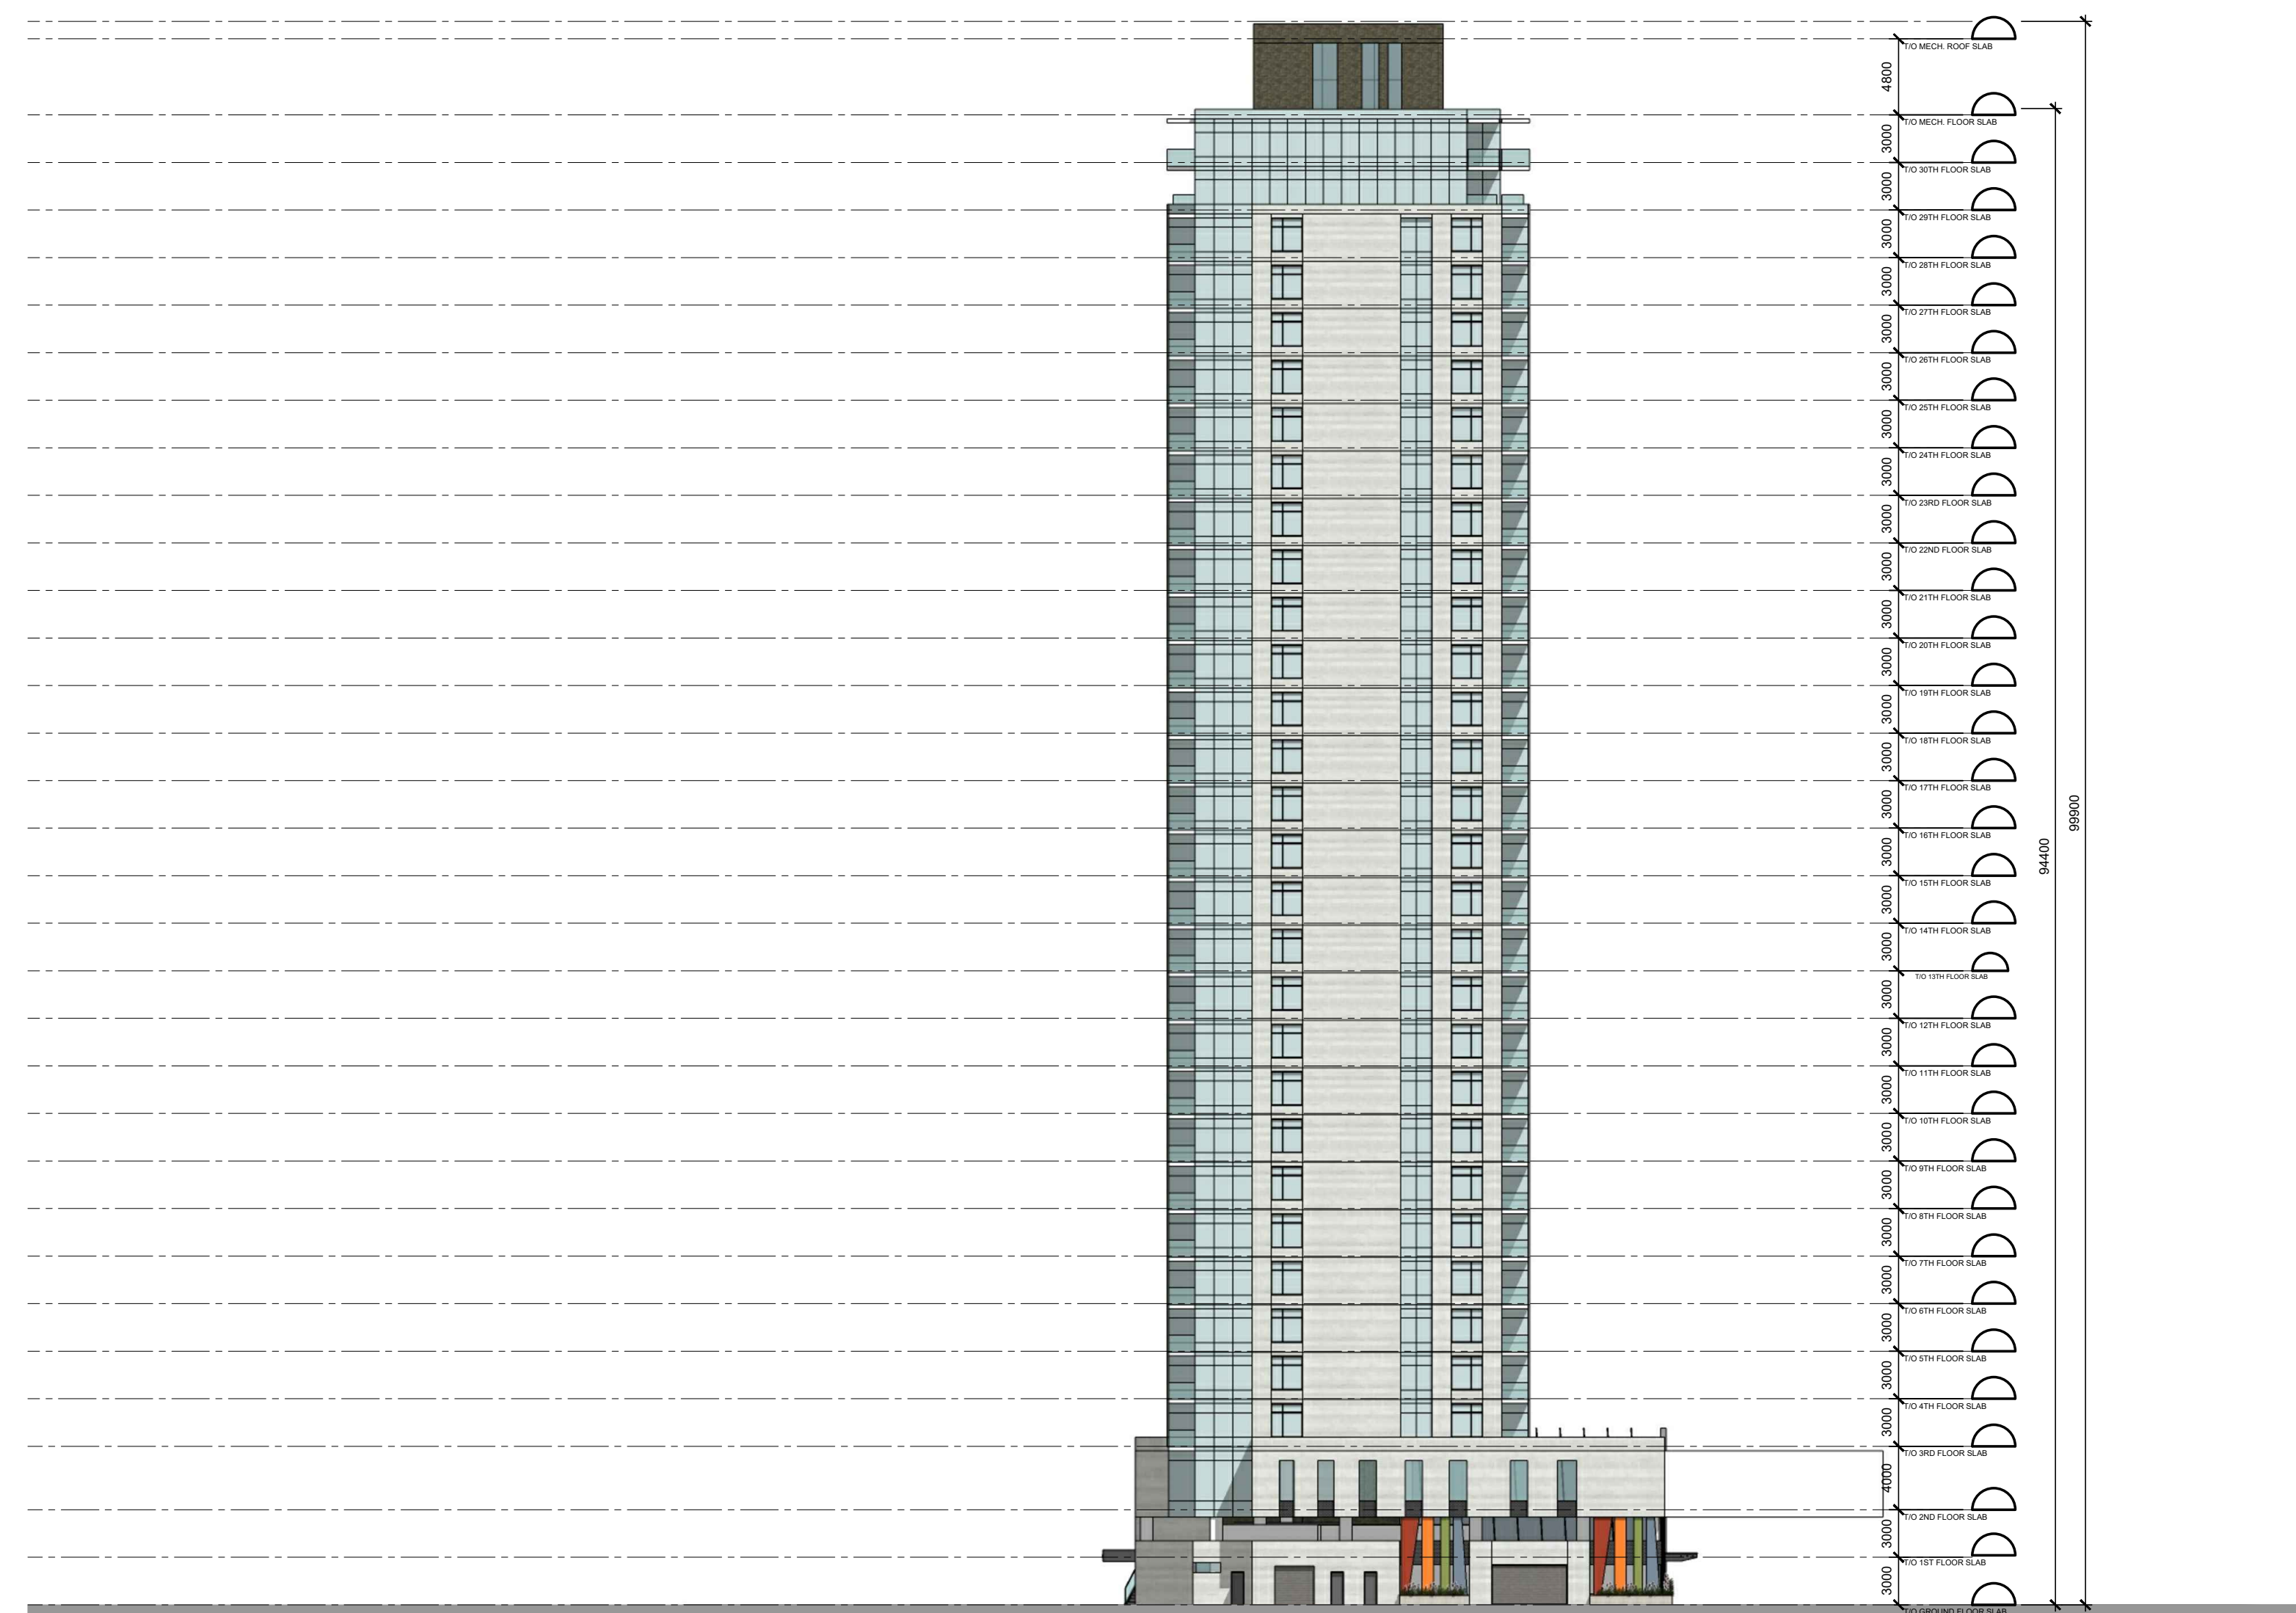

EAST ELEVATION

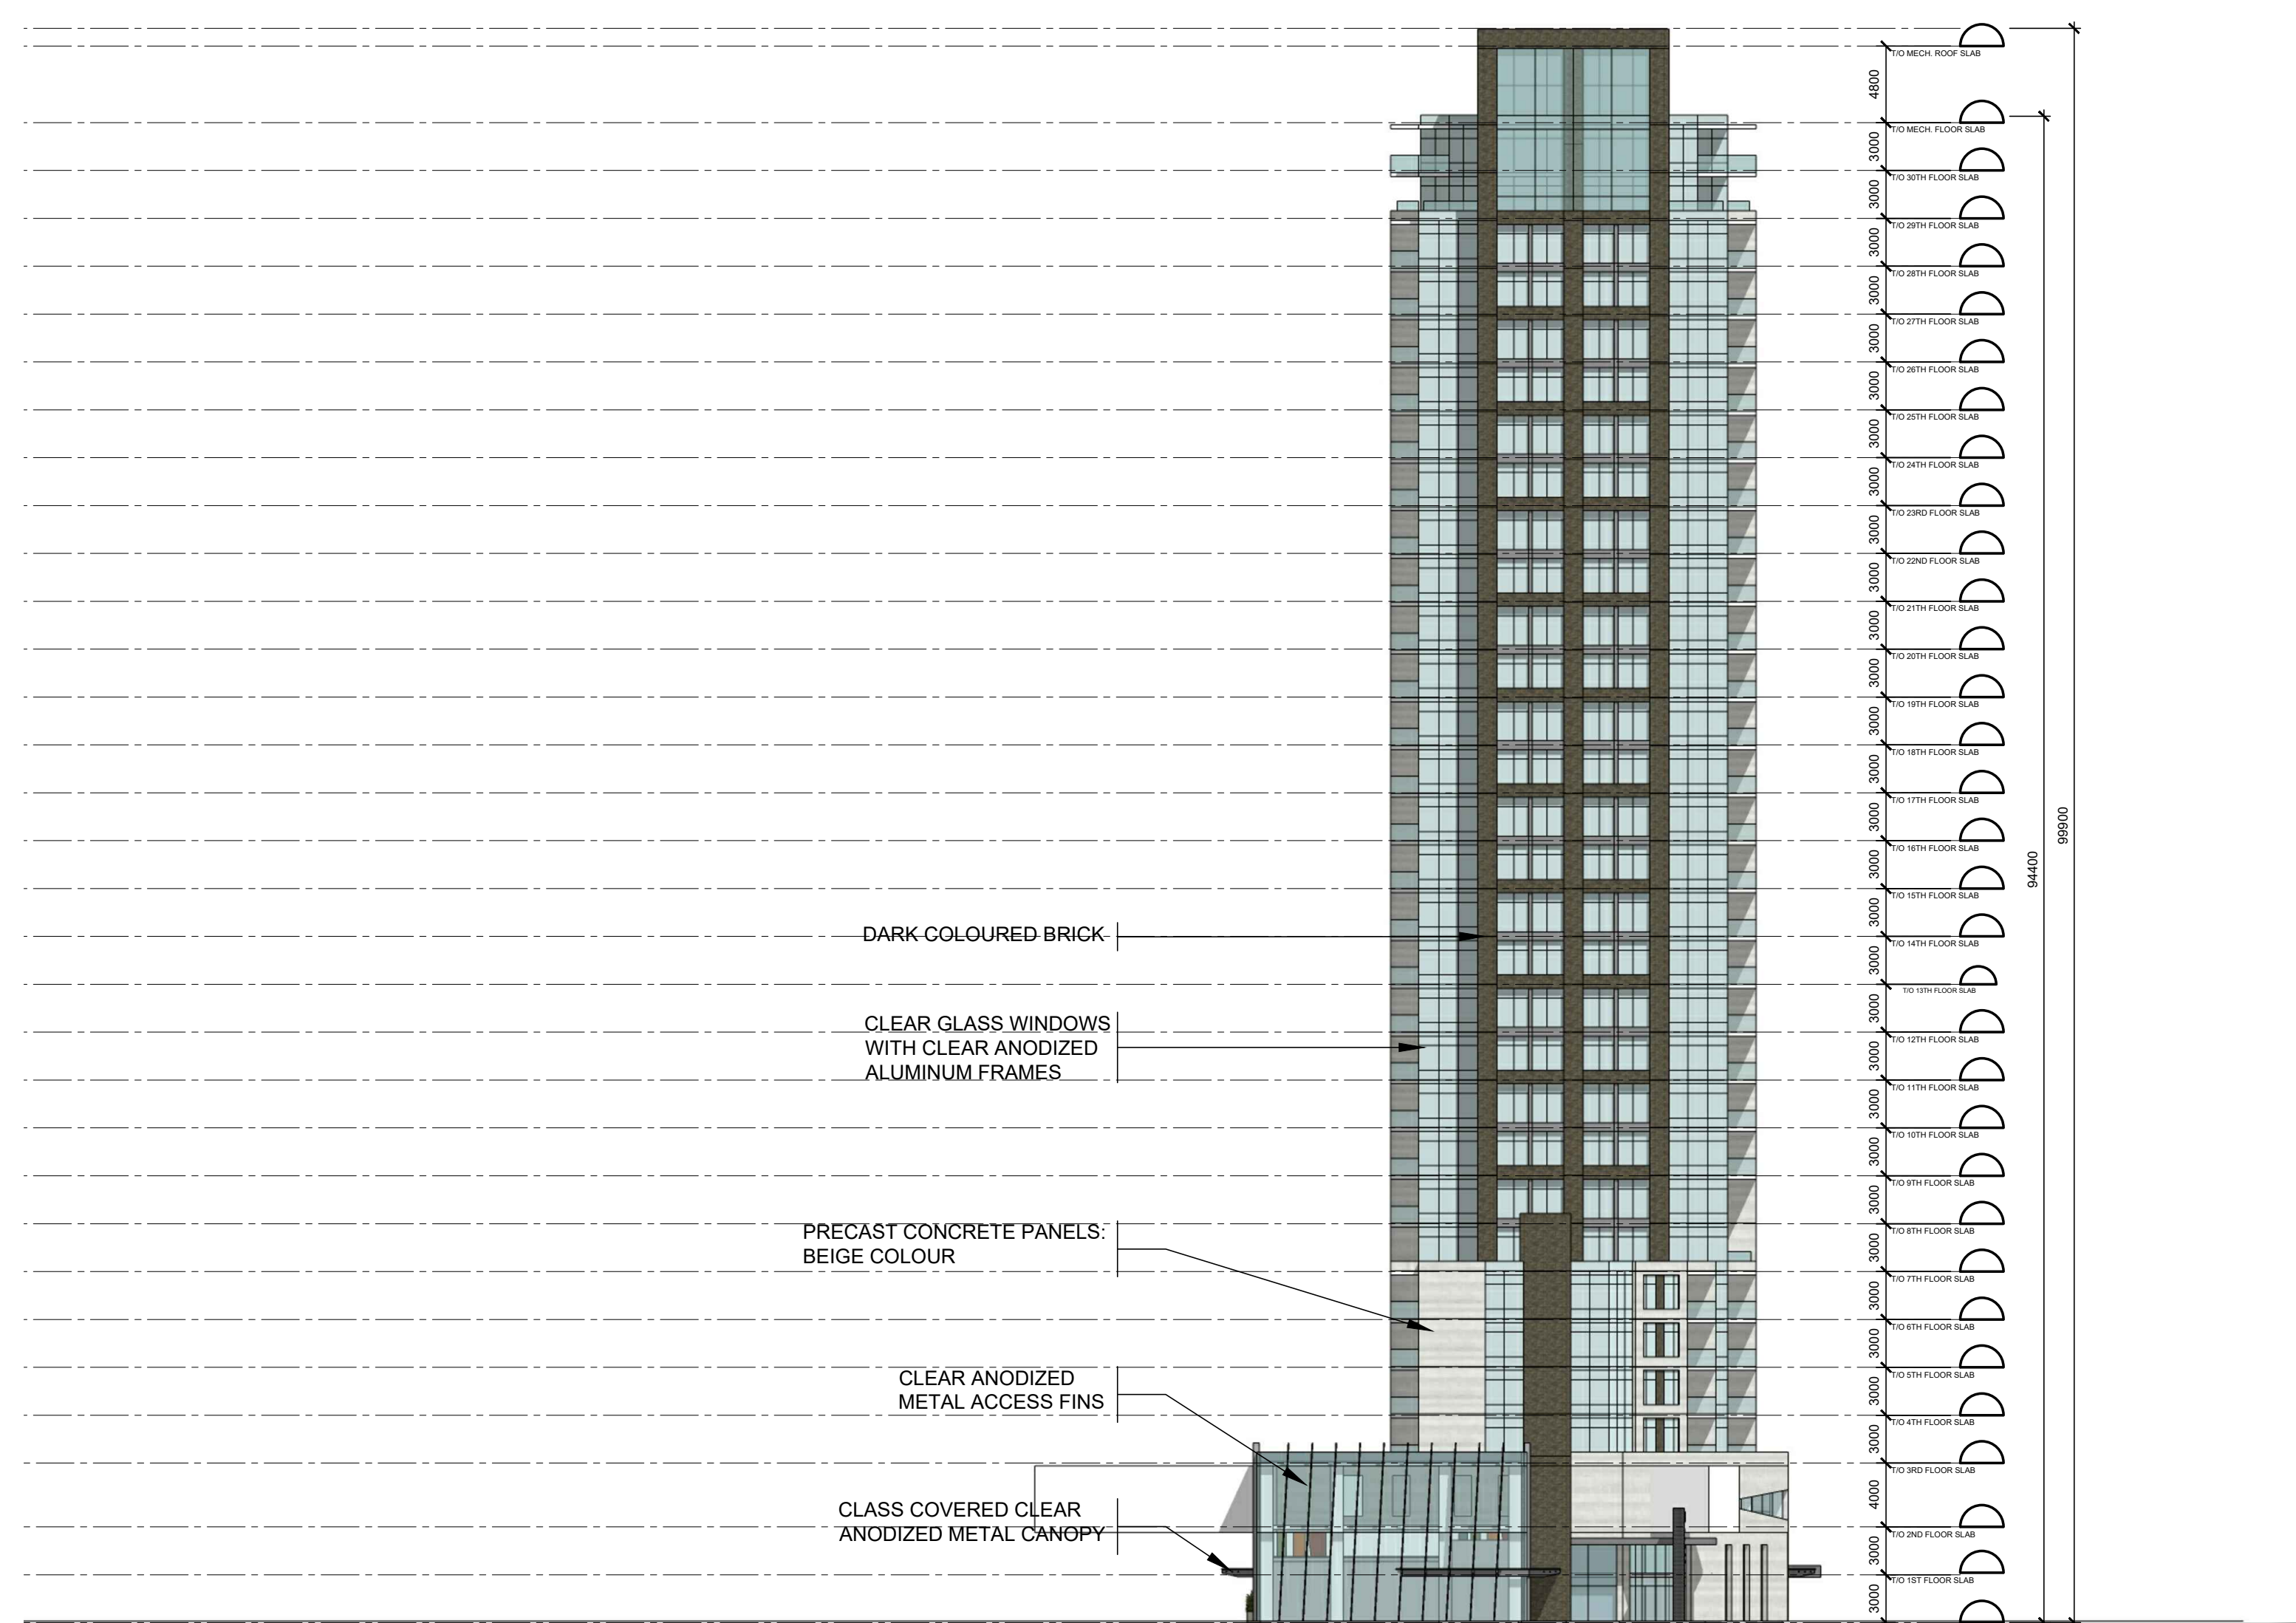

WEST ELEVATION

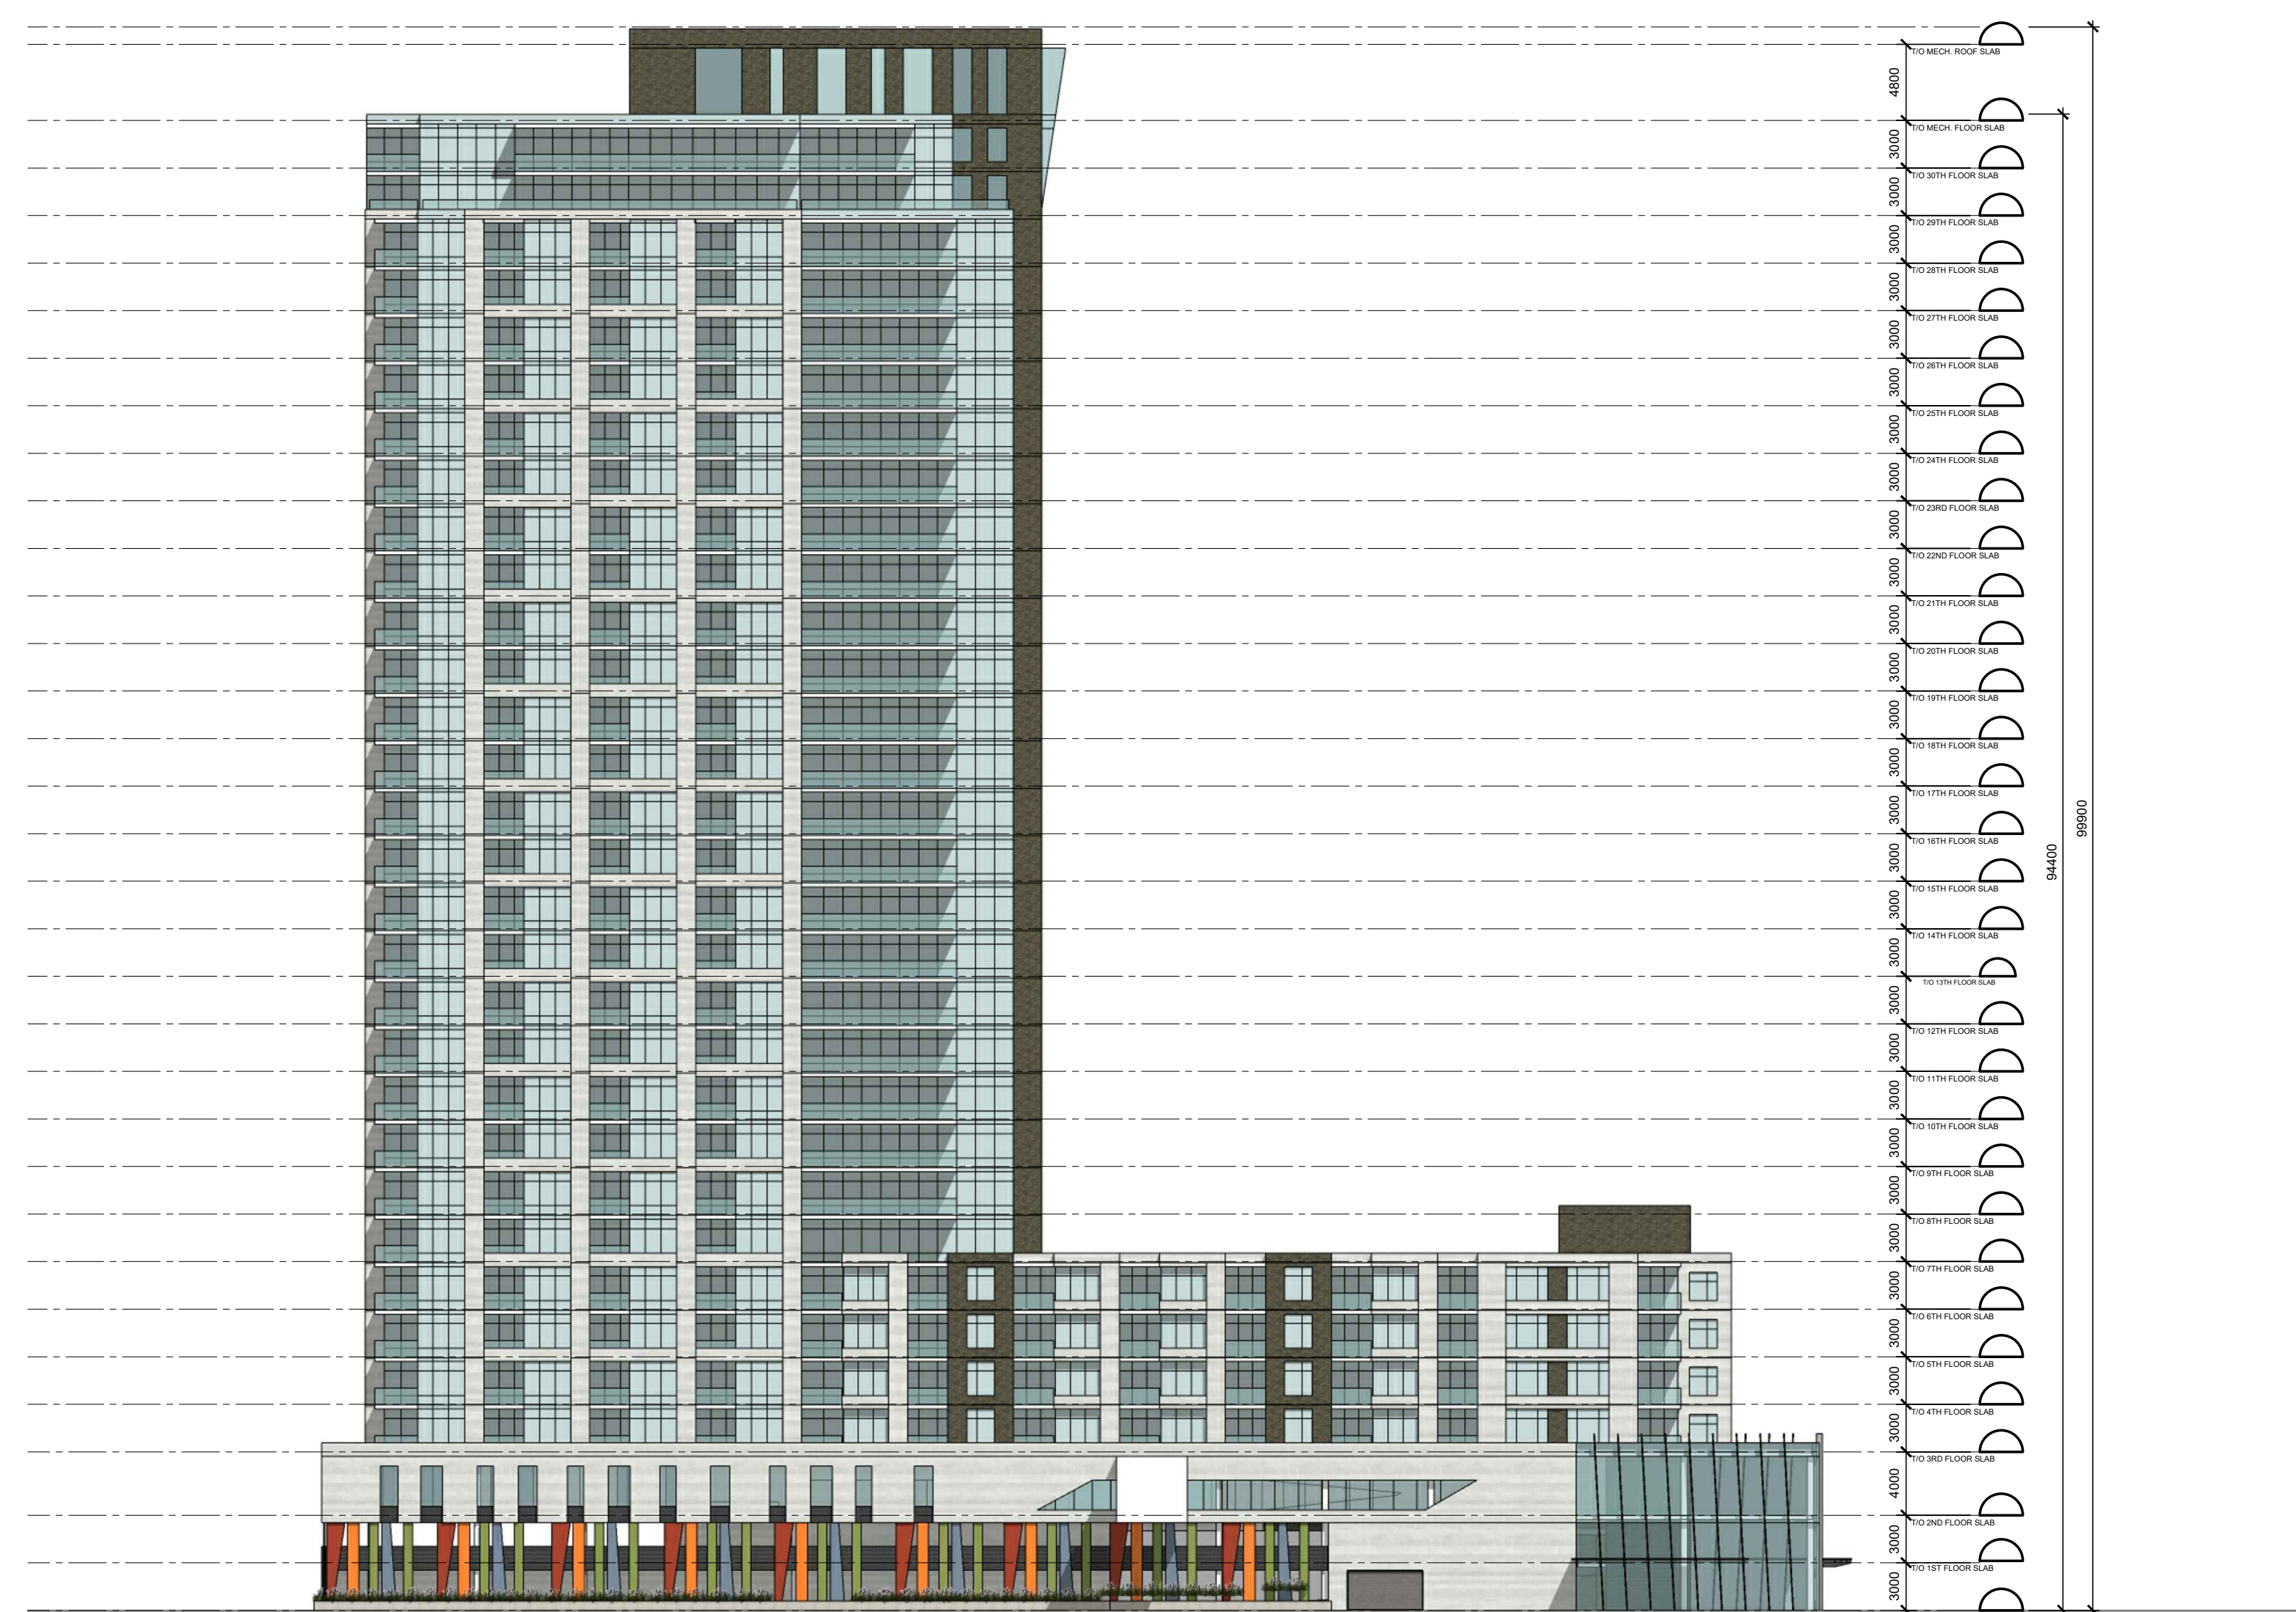

NORTH ELEVATION

IT IS THE RESPONSIBILITY OF THE APPROPRIATE CONTRACTOR TO CHECK AND VERIFY ALL DIMENSIONS ON SITE AND TO REPORT ALL ERRORS AND/OR OMISSIONS TO THE ARCHITECT.

ALL CONTRACTORS MUST COMPLY WITH ALL
PERTINENT CODES AND BY-LAWS.
THIS DRAWING MAY NOT BE USED FOR CONSTRUCTION
UNTIL SIGNED BY THE ARCHITECT.

DO NOT SCALE DRAWINGS.
COPYRIGHT RESERVED.

NOTATION SYMBOLS:

- (00) INDICATES DRAWING NOTES, LISTED ON EACH SHEET.
 (00) INDICATES ASSEMBLY TYPE; REFER TO TYPICAL ASSEMBLIES SCHEDULE.
 (00) INDICATES WINDOW TYPE; REFER TO WINDOW ELEVATIONS AND DETAILS ON A900 SERIES.
 (000) INDICATES DOOR TYPE; REFER TO DOOR SCHEDULE AND DETAILS ON A900 SERIES.
 (00) ———— DETAIL NUMBER
 (00) ———— TITLE
 (000000) ———— SCALE
 (000000) ———— DETAIL REFERENCE PAGE
 (000000) ———— DETAIL CROSS REFERENCE PAGE

[illegible]


ISSUED FOR ZONING AMENDMENT	Sep. 23, 19
-----------------------------	-------------

No.	DESCRIPTION	DATE
-----	-------------	------

REVISIONS:

ARCHITECT SEAL:

NORTH ARROW:

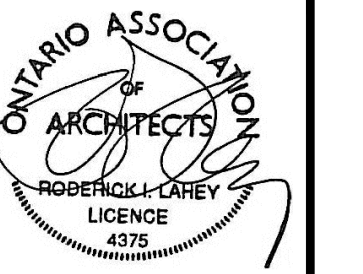

SEAL DATE: STAMP DATE

CLIENT:



ARCHITECT:

rla / architecture
roderick lahey architect inc.
56 beech street, ottawa, ontario K1S 3J6
613.724.9932 f. 613.724.1209 rlaarchitecture.ca

PROJECT TITLE:

GLOUCESTER CENTER
1980 OGILVIE ROAD

OTTAWA

ONTARIO

SHEET TITLE:

ELEVATIONS

PHASE 1

DRAWN: TZ	CHECKED: R.V.
SCALE: 1:350	SHEET No.
PROJECT No. 1911	A-4