




P2 PARKING LEVEL

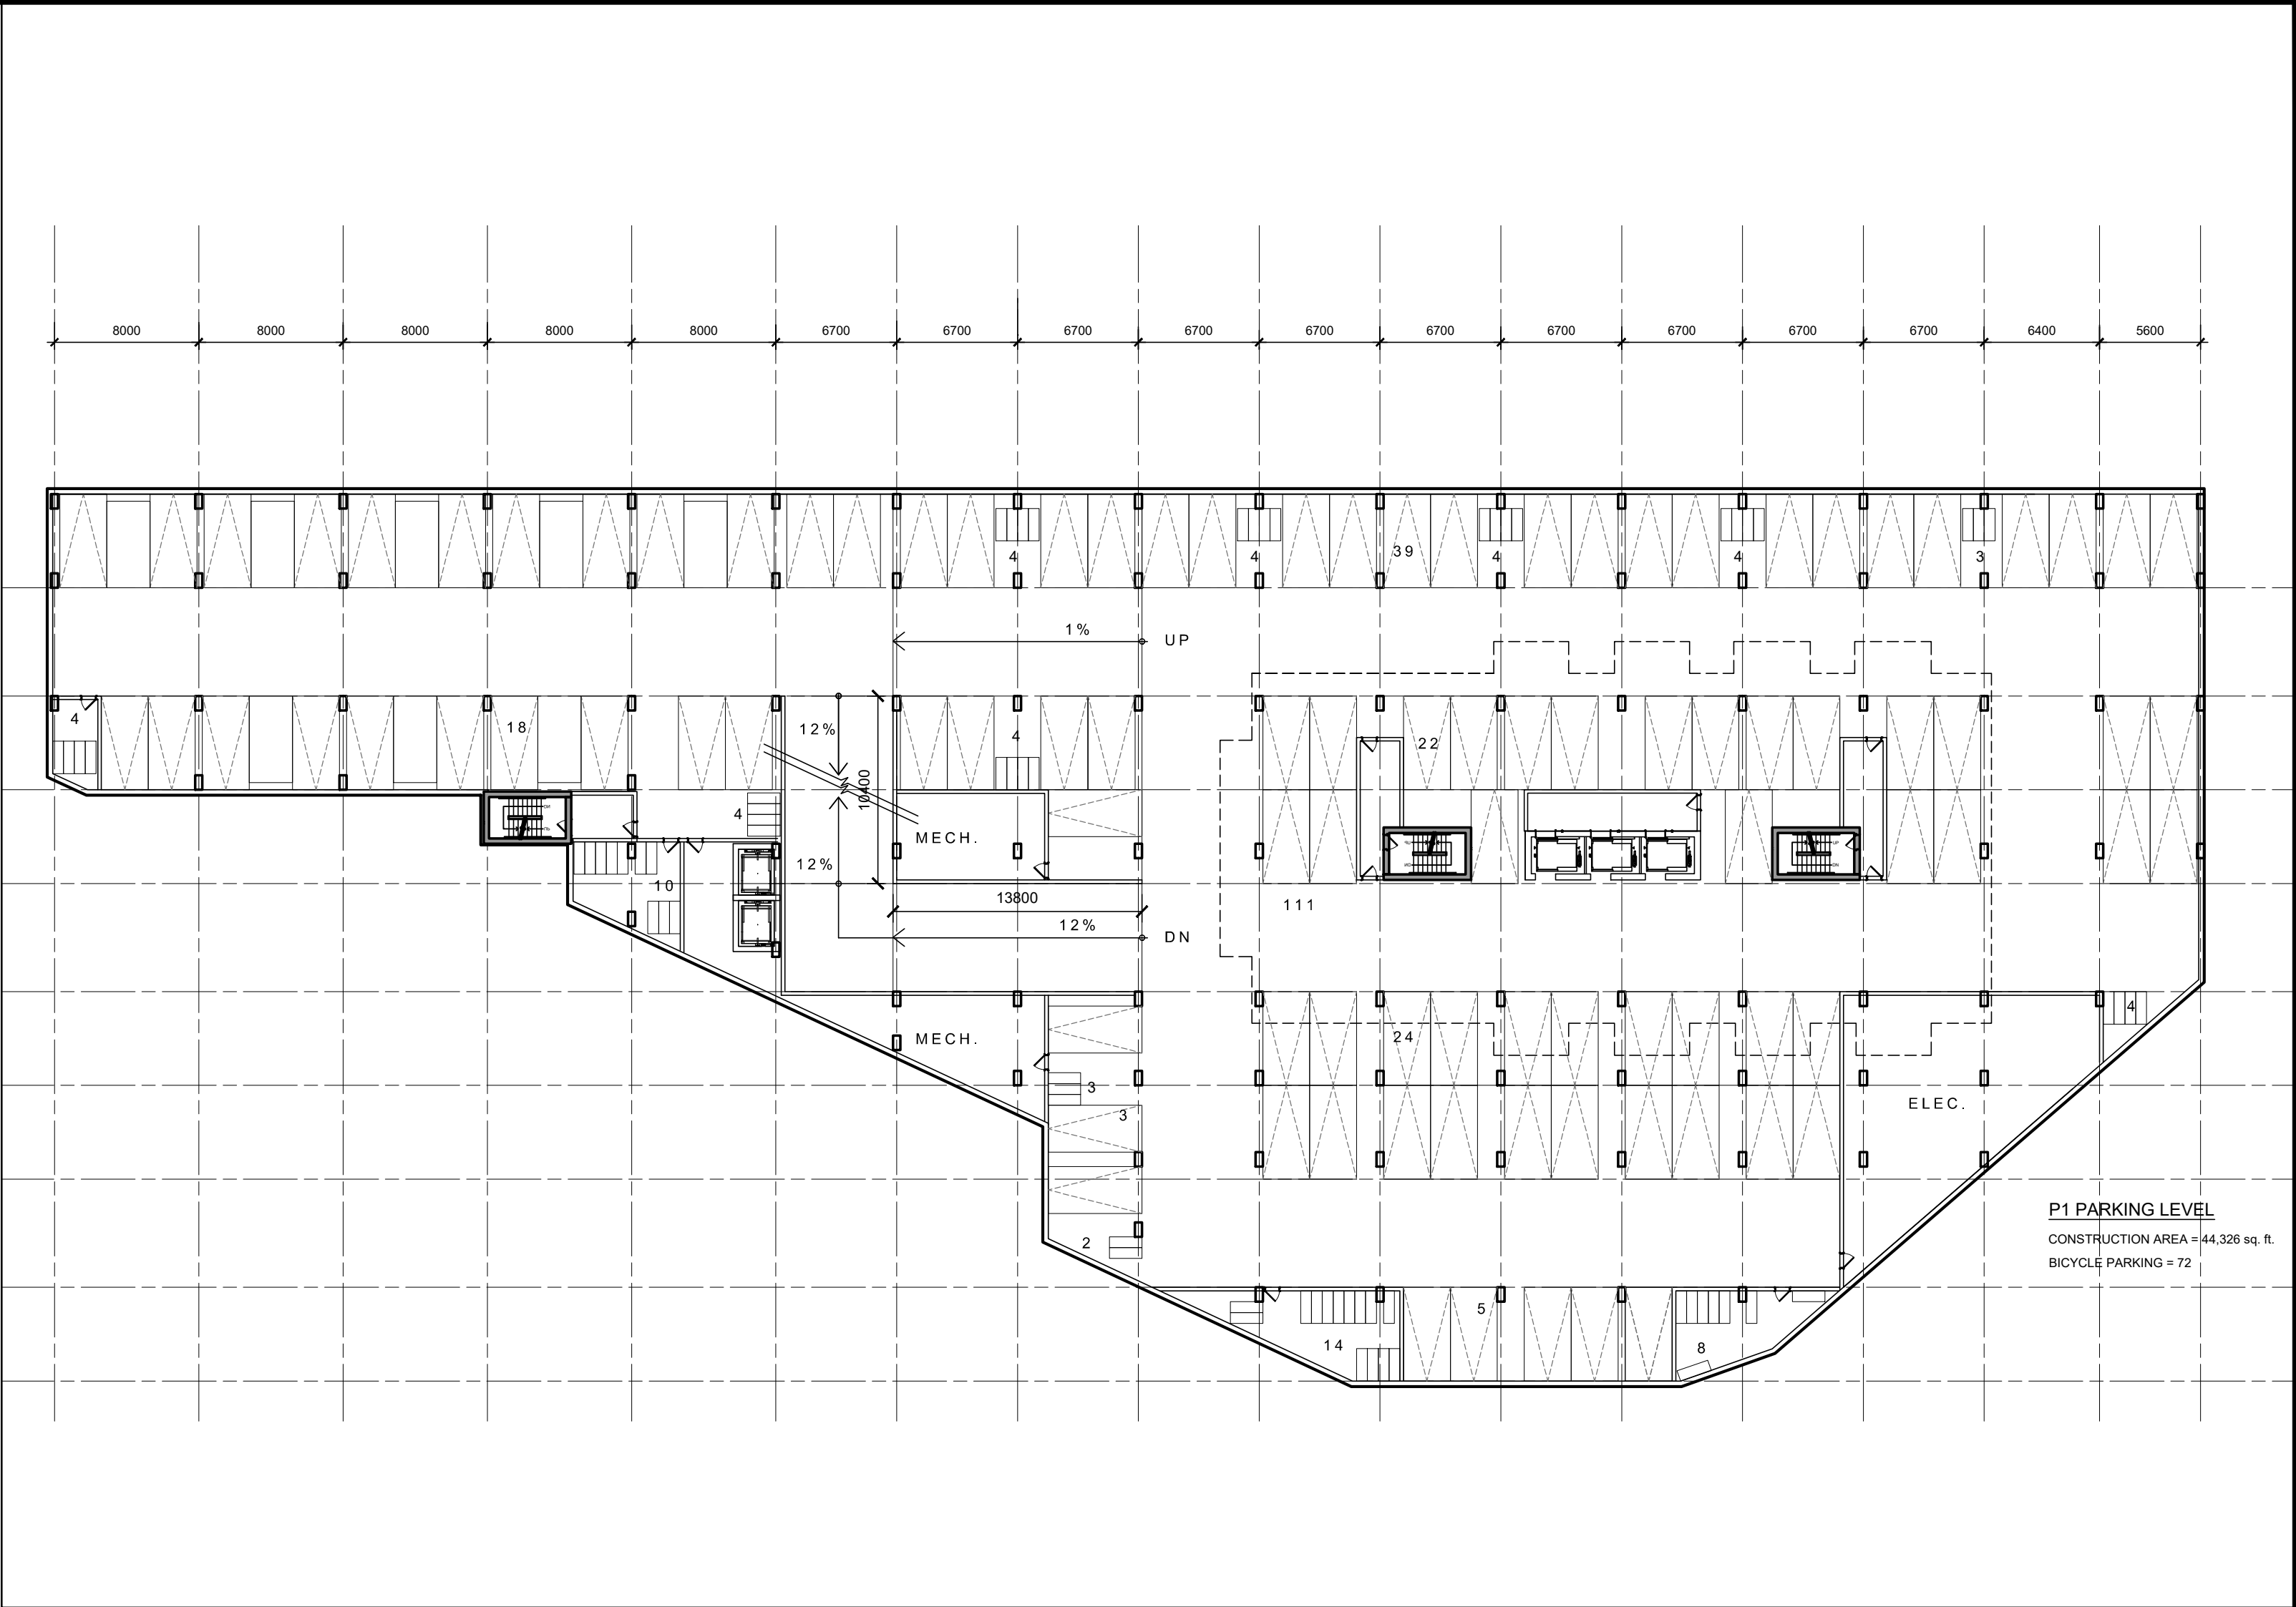

P1 PARKING LEVEL

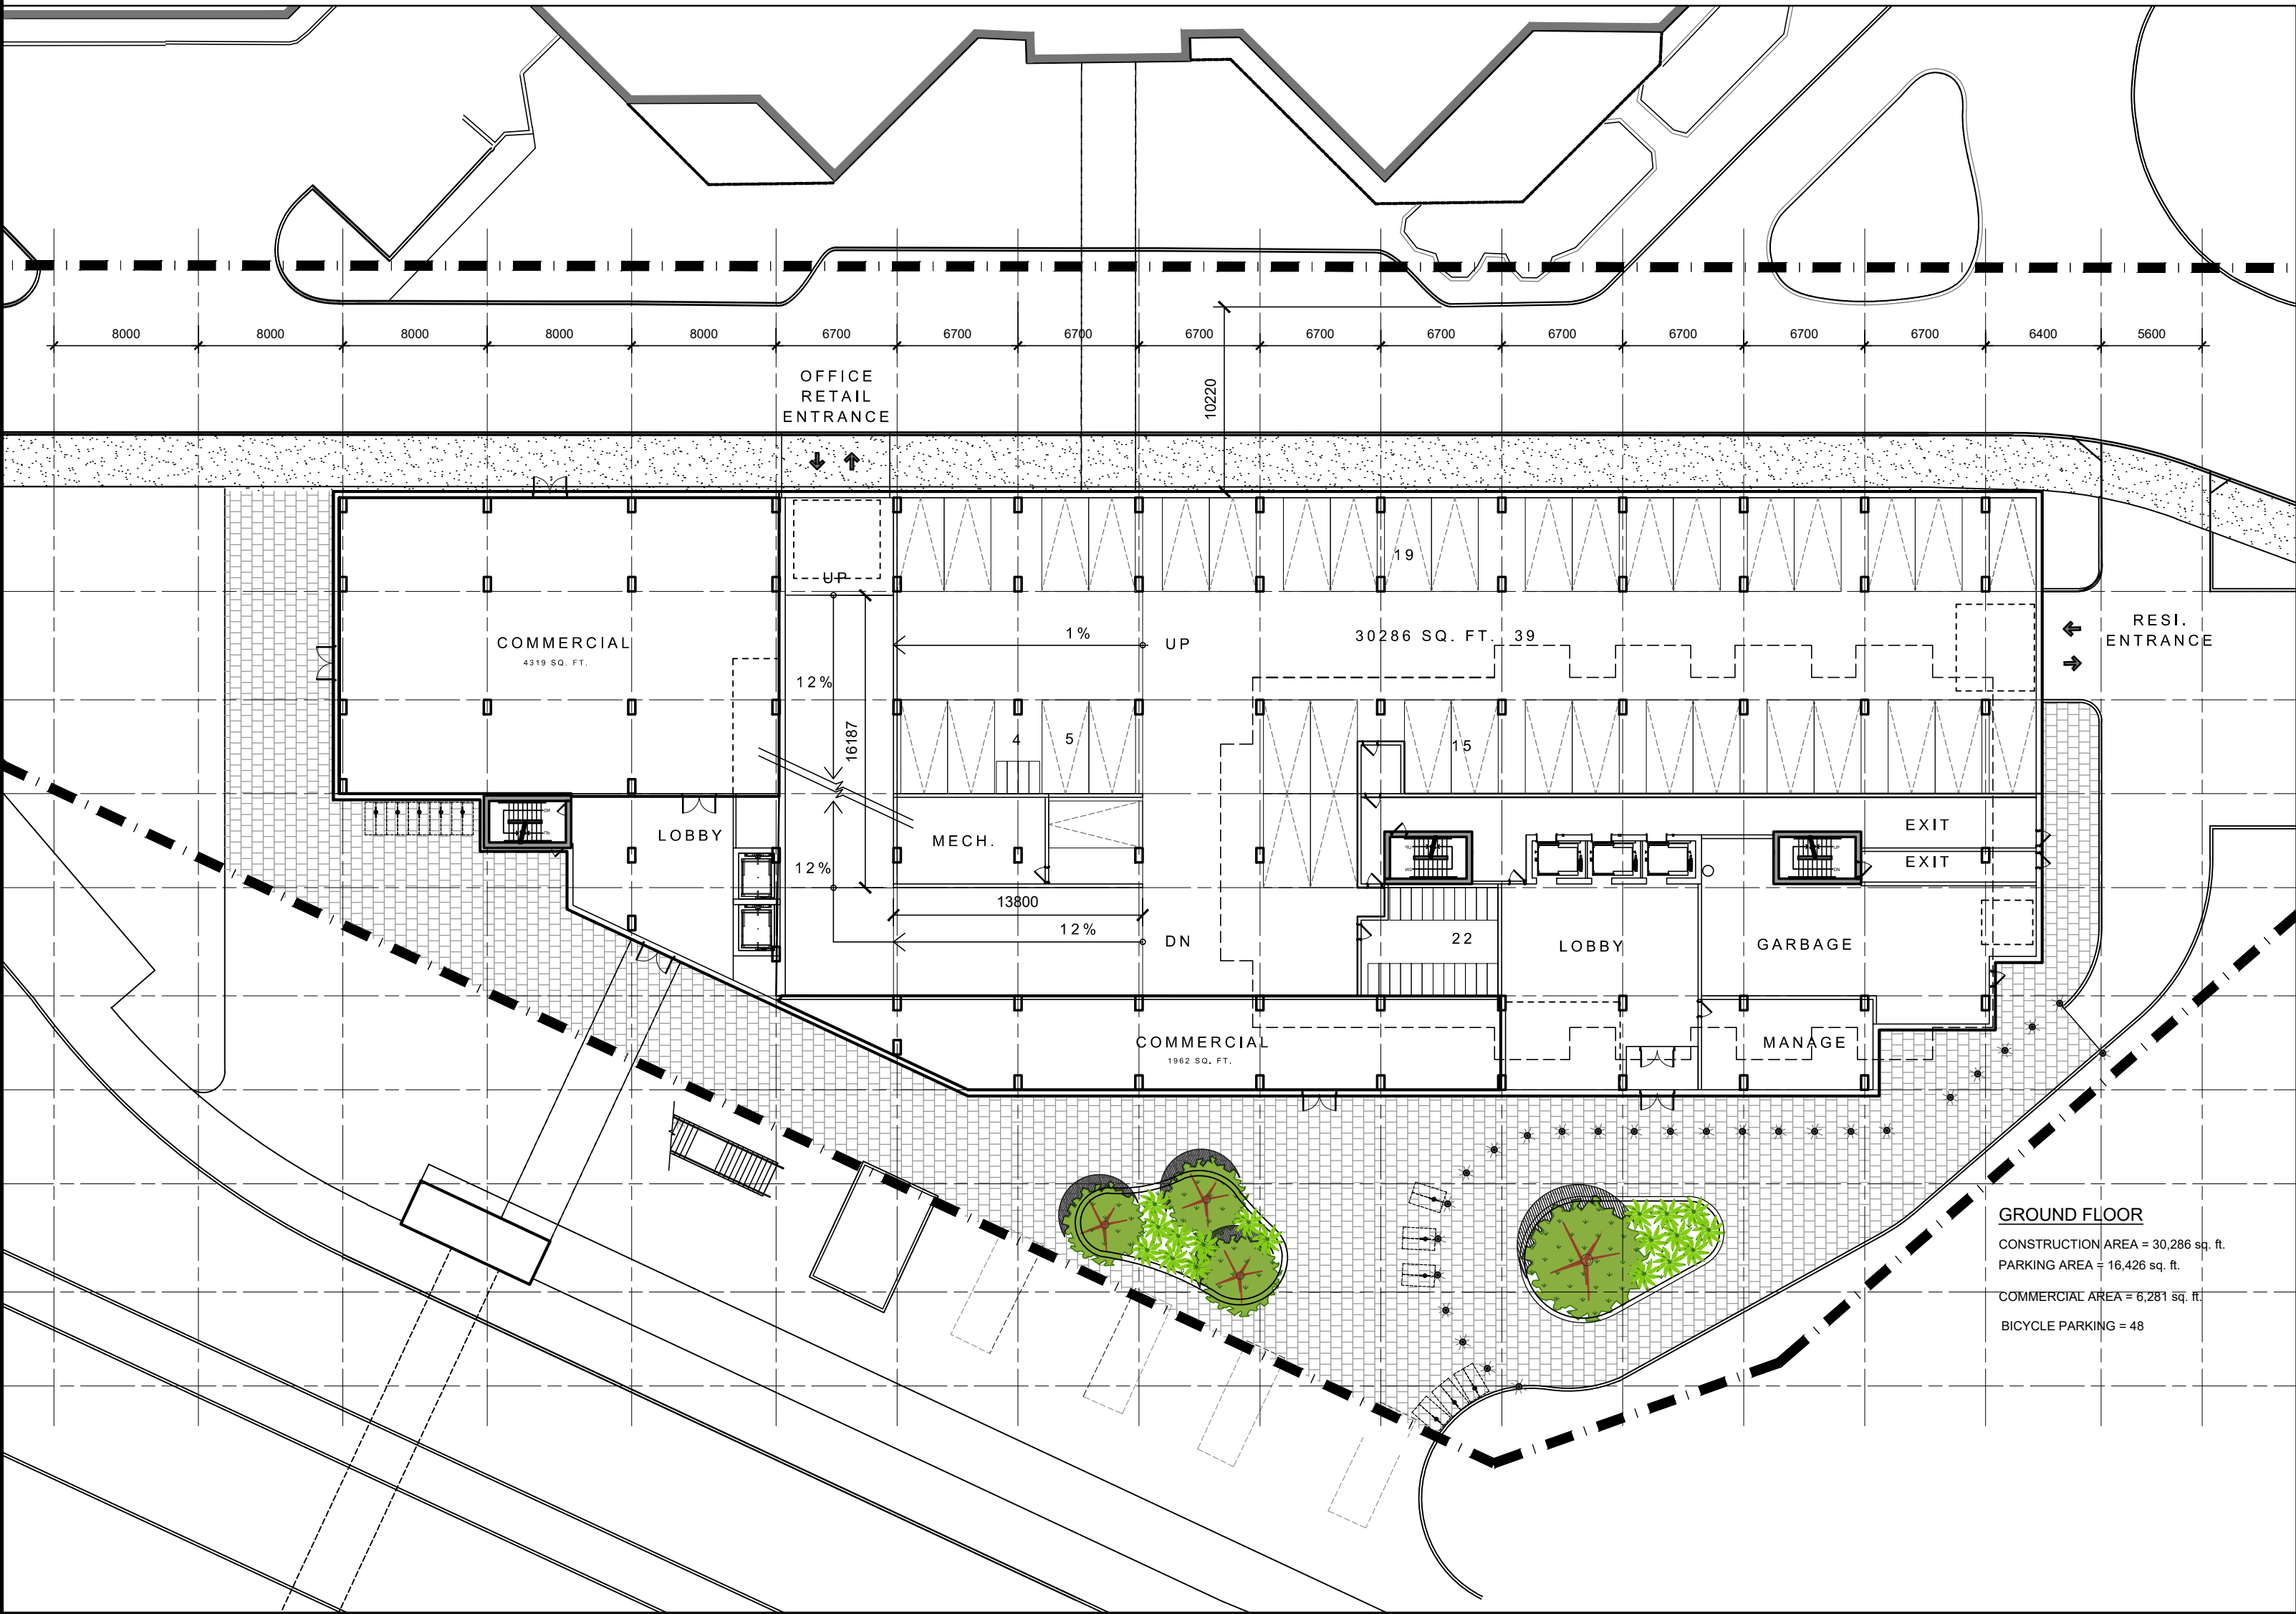

GROUND FLOOR PLAN

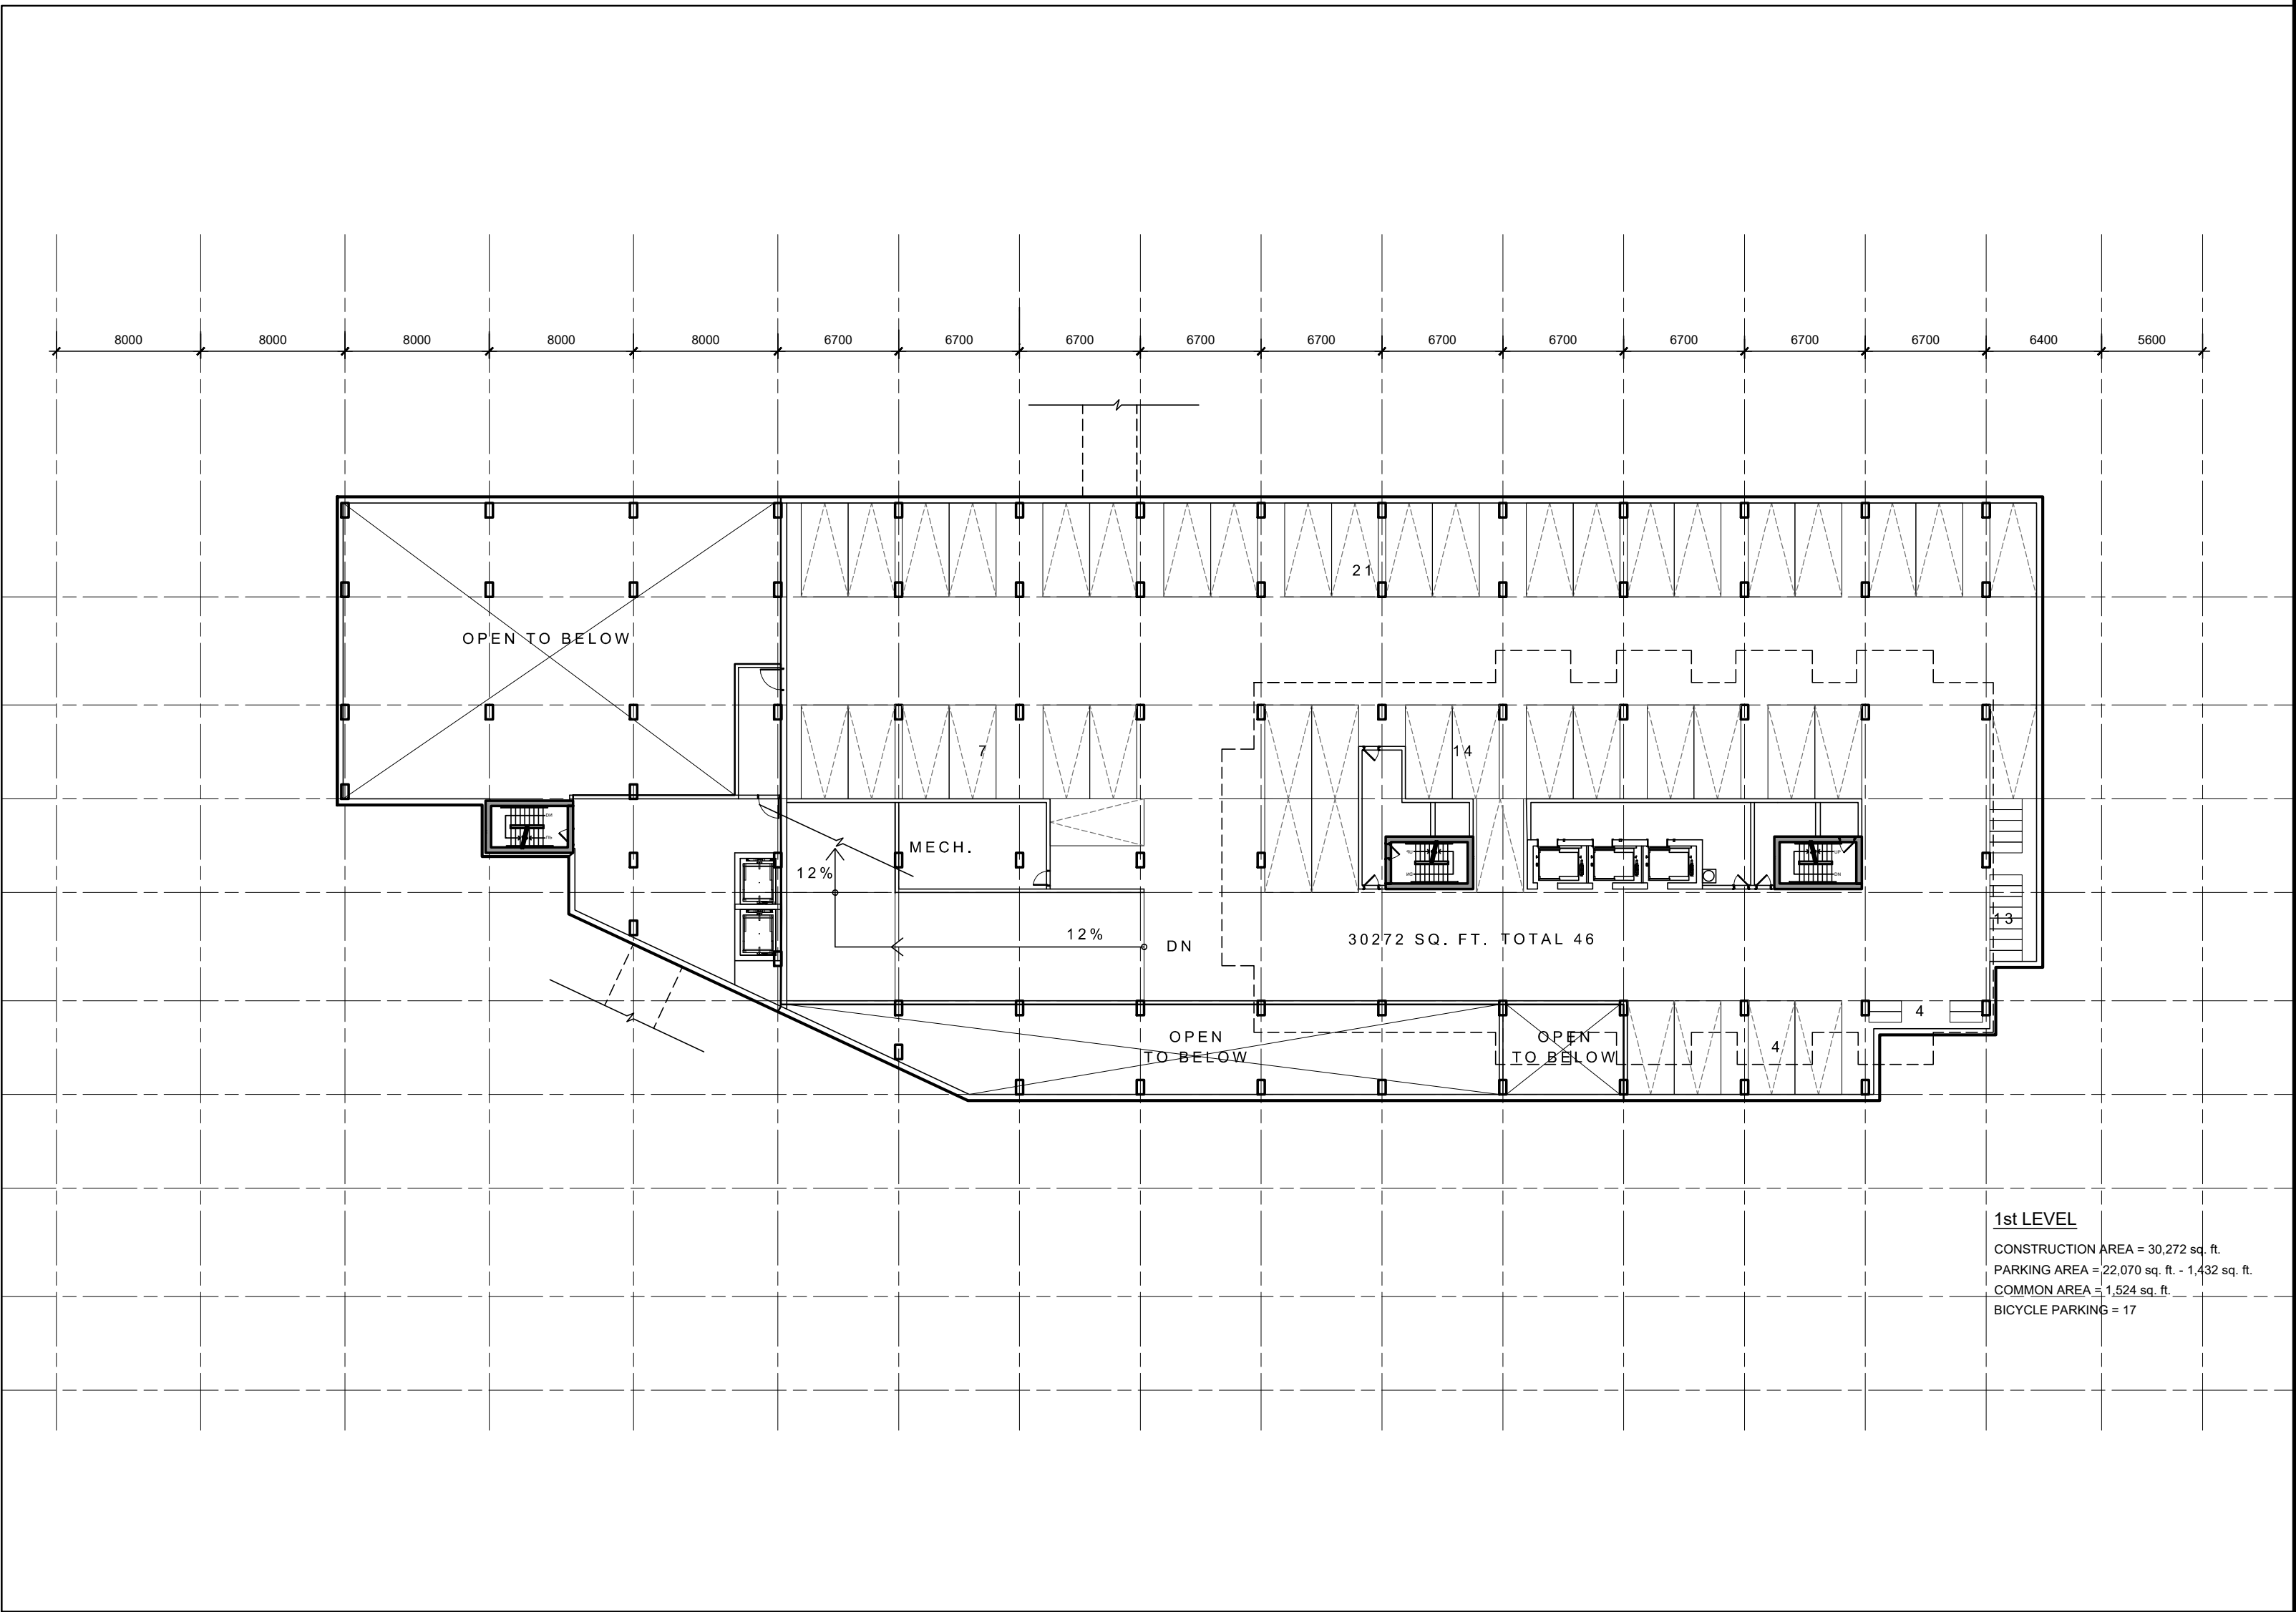

LEVEL 1 FLOOR PLAN

IT IS THE RESPONSIBILITY OF THE APPROPRIATE CONTRACTOR TO CHECK AND VERIFY ALL DIMENSIONS ON SITE AND TO REPORT ALL ERRORS AND/OR OMISSIONS TO THE ARCHITECT.

ALL CONTRACTORS MUST COMPLY WITH ALL PERTINENT CODES AND BY-LAWS.

THIS DRAWING MAY NOT BE USED FOR CONSTRUCTION UNTIL SIGNED BY THE ARCHITECT.

DO NOT SCALE DRAWINGS.

COPYRIGHT RESERVED.

NOTATION SYMBOLS:

- INDICATES DRAWING NOTES, LISTED ON EACH SHEET.
- INDICATES ASSEMBLY TYPE; REFER TO TYPICAL ASSEMBLIES SCHEDULE.
- INDICATES WINDOW TYPE; REFER TO WINDOW ELEVATIONS AND DETAILS ON A900 SERIES.
- INDICATES DOOR TYPE; REFER TO DOOR SCHEDULE AND DETAILS ON A500 SERIES.
- DETAIL NUMBER
- TITLE
- BORE
- DETAIL REFERENCE PAGE
- DETAIL CROSS REFERENCE PAGE

NO.	DESCRIPTION	DATE
1	ISSUED FOR ZONING AMENDMENT	Sep. 23, 19

REVISIONS:

ARCHITECT SEAL: ARCHITECT:

CLIENT: **FIRST CAPITAL**
Vos achats au quotidien

ARCHITECT: **r/a / architecture**
roderick lahey architect inc.
56 beech street, ottawa, ontario K1S 3J6
t. 613.724.9932 f. 613.724.1209 raarchitecture.ca

PROJECT TITLE: **GLOUCESTER CENTER**
1980 OGILVIE ROAD

OTTAWA ONTARIO

SHEET TITLE: **PLANS**
PHASE 1

DRAWN: TZ	CHECKED: R.V.
SCALE: 1:300	SHEET No.:
PROJECT No. 1911	A-1

#