


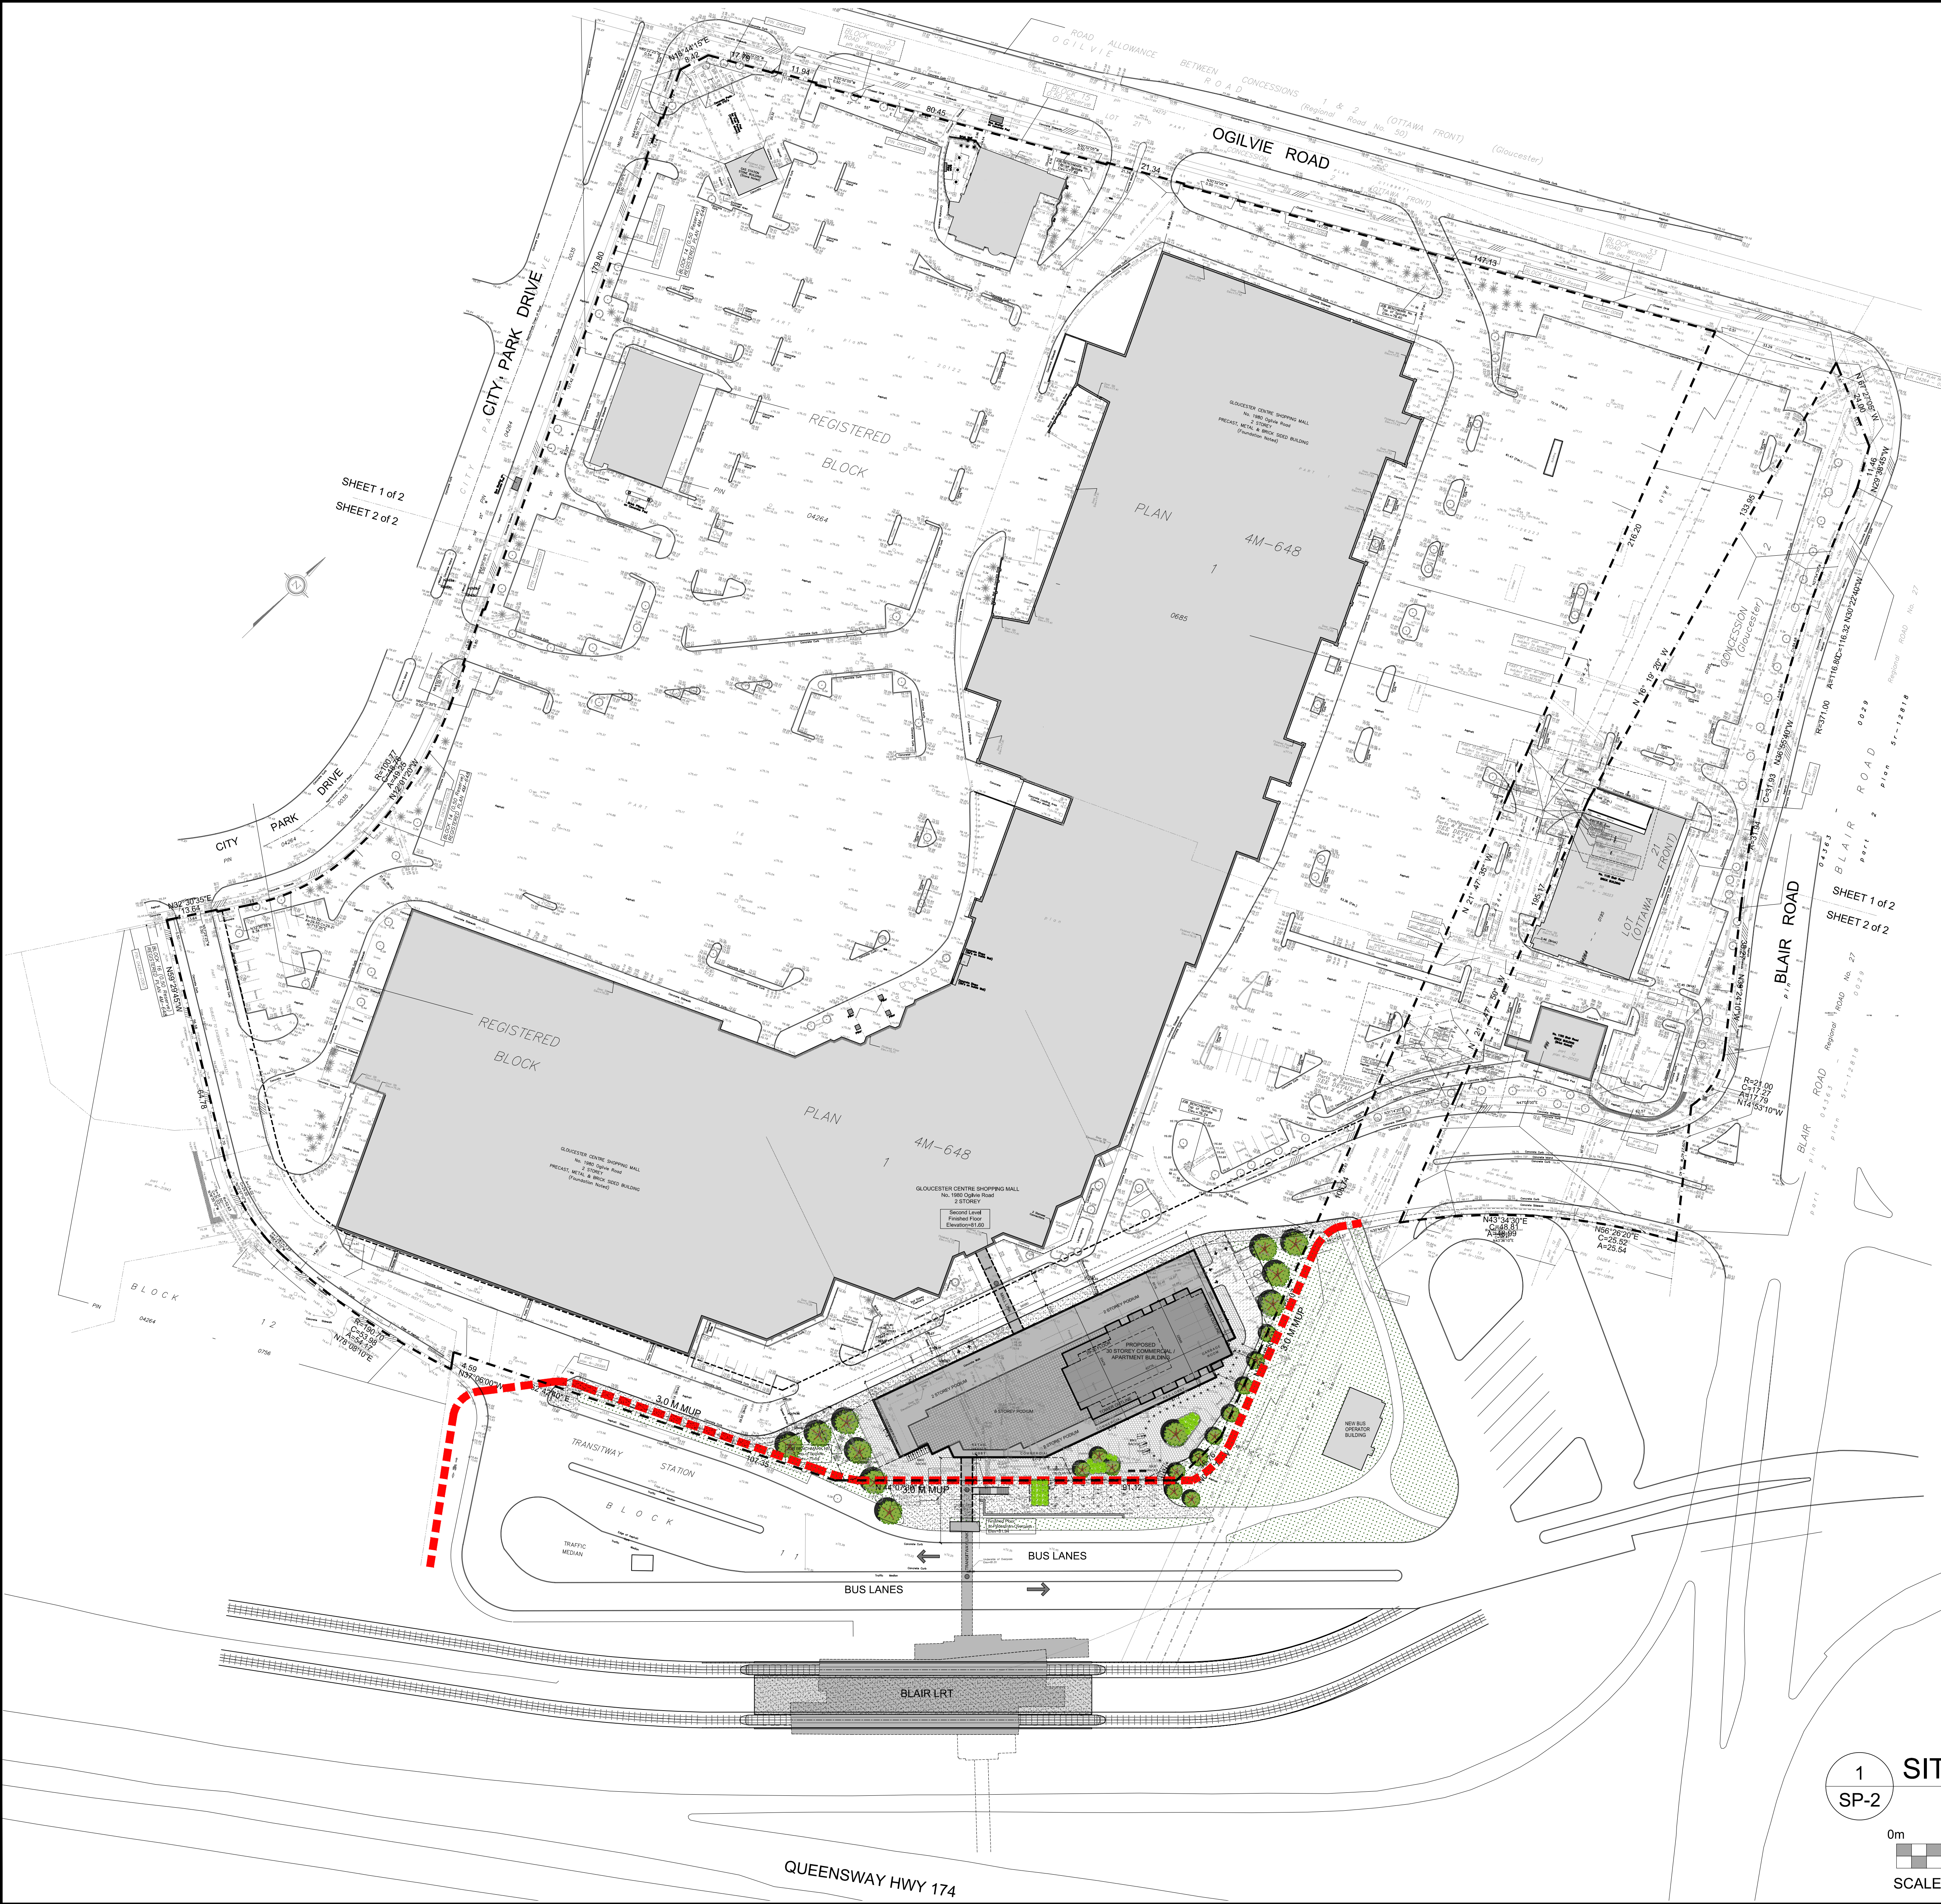

KEY MAP

IT IS THE RESPONSIBILITY OF THE APPROPRIATE CONTRACTOR TO CHECK AND VERIFY ALL DIMENSIONS ON SITE AND TO REPORT ALL ERRORS AND/OR OMISSIONS TO THE ARCHITECT.

ALL CONTRACTORS MUST COMPLY WITH ALL PERTINENT CODES AND BY-LAWS.

THIS DRAWING MAY NOT BE USED FOR CONSTRUCTION UNTIL SIGNED BY THE ARCHITECT.

DO NOT SCALE DRAWINGS.

COPYRIGHT RESERVED.

NOTATION SYMBOLS:

- INDICATES DRAWING NOTES, LISTED ON EACH SHEET.
- INDICATES ASSEMBLY TYPE; REFER TO TYPICAL ASSEMBLIES SCHEDULE.
- INDICATES WINDOW TYPE; REFER TO WINDOW ELEVATIONS AND DETAILS ON A900 SERIES.
- INDICATES DOOR TYPE; REFER TO DOOR SCHEDULE AND DETAILS ON A900 SERIES.
- DETAIL NUMBER
- TITLE
- SCALE
- DETAIL REFERENCE PAGE
- DETAIL CROSS REFERENCE PAGE

ISSUED FOR ZONING AMENDMENT		Sept 23, 19
No.	DESCRIPTION	DATE
REVISIONS:		
ARCHITECT SEAL:	NORTH ARROW:	
SEAL DATE: STAMP DATE		
CLIENT:		
FIRST CAPITAL Vos achats au quotidien		

ARCHITECT:

rla/architecture
roderick lahey architect inc.

56 beech street, ottawa, ontario K1S 3J6
t. 613.724.9932 f. 613.724.1209 rlaarchitecture.ca

PROJECT TITLE:

GLOUCESTER CENTER
1980 OGILVIE ROAD

OTTAWA ONTARIO

SHEET TITLE:

SITE PLAN
FULL SITE

DRAWN: RV	CHECKED: R.V.
SCALE: 1:750	SHEET No.
PROJECT No: 1911	SP-2

1 SITE PLAN (OVERALL)
SP-2

SCALE = 1 : 750

0m 20 40 80
SCALE 1: 750