


DECEMBER.21



8:00 AM



10:00 AM

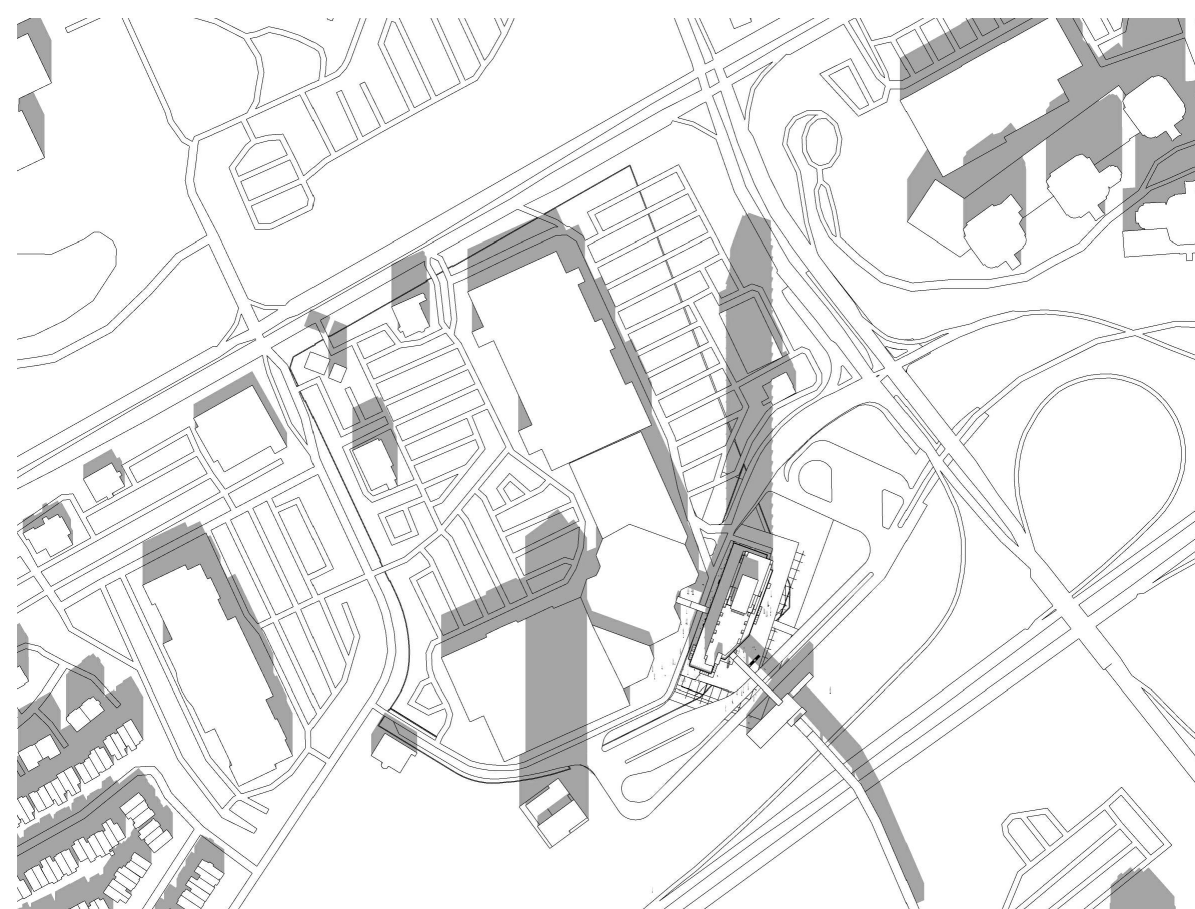

12:00 PM



2:00 PM



4:00 PM

Legend for drawing symbols and their corresponding text labels:

- 00** INDICATES DRAWING NOTES, LISTED ON EACH SHEET.
- 00** INDICATES ASSEMBLY TYPE; REFER TO TYPICAL ASSEMBLIES SCHEDULE.
- 00** INDICATES WINDOW TYPE; REFER TO WINDOW ELEVATIONS AND DETAILS ON A900 SERIES.
- 000** INDICATES DOOR TYPE; REFER TO DOOR SCHEDULE AND DETAILS ON A900 SERIES.
- 00** (circled) — **DETAIL NUMBER**
- 00** (circled) — **TITLE**
- 000** (circled) — **SCALE**
- 00** (circled) — **DETAIL REFERENCE PAGE**
- 00** (circled) — **DETAIL CROSS REFERENCE PAGE**

| | |
|---------------------|------------------|
| DRAWN: TZ | CHECKED: R.V. |
| SCALE: NTS | SHEET No. |
| PROJECT No. 1911 | A-7 |