




LEVEL 2 FLOOR PLAN

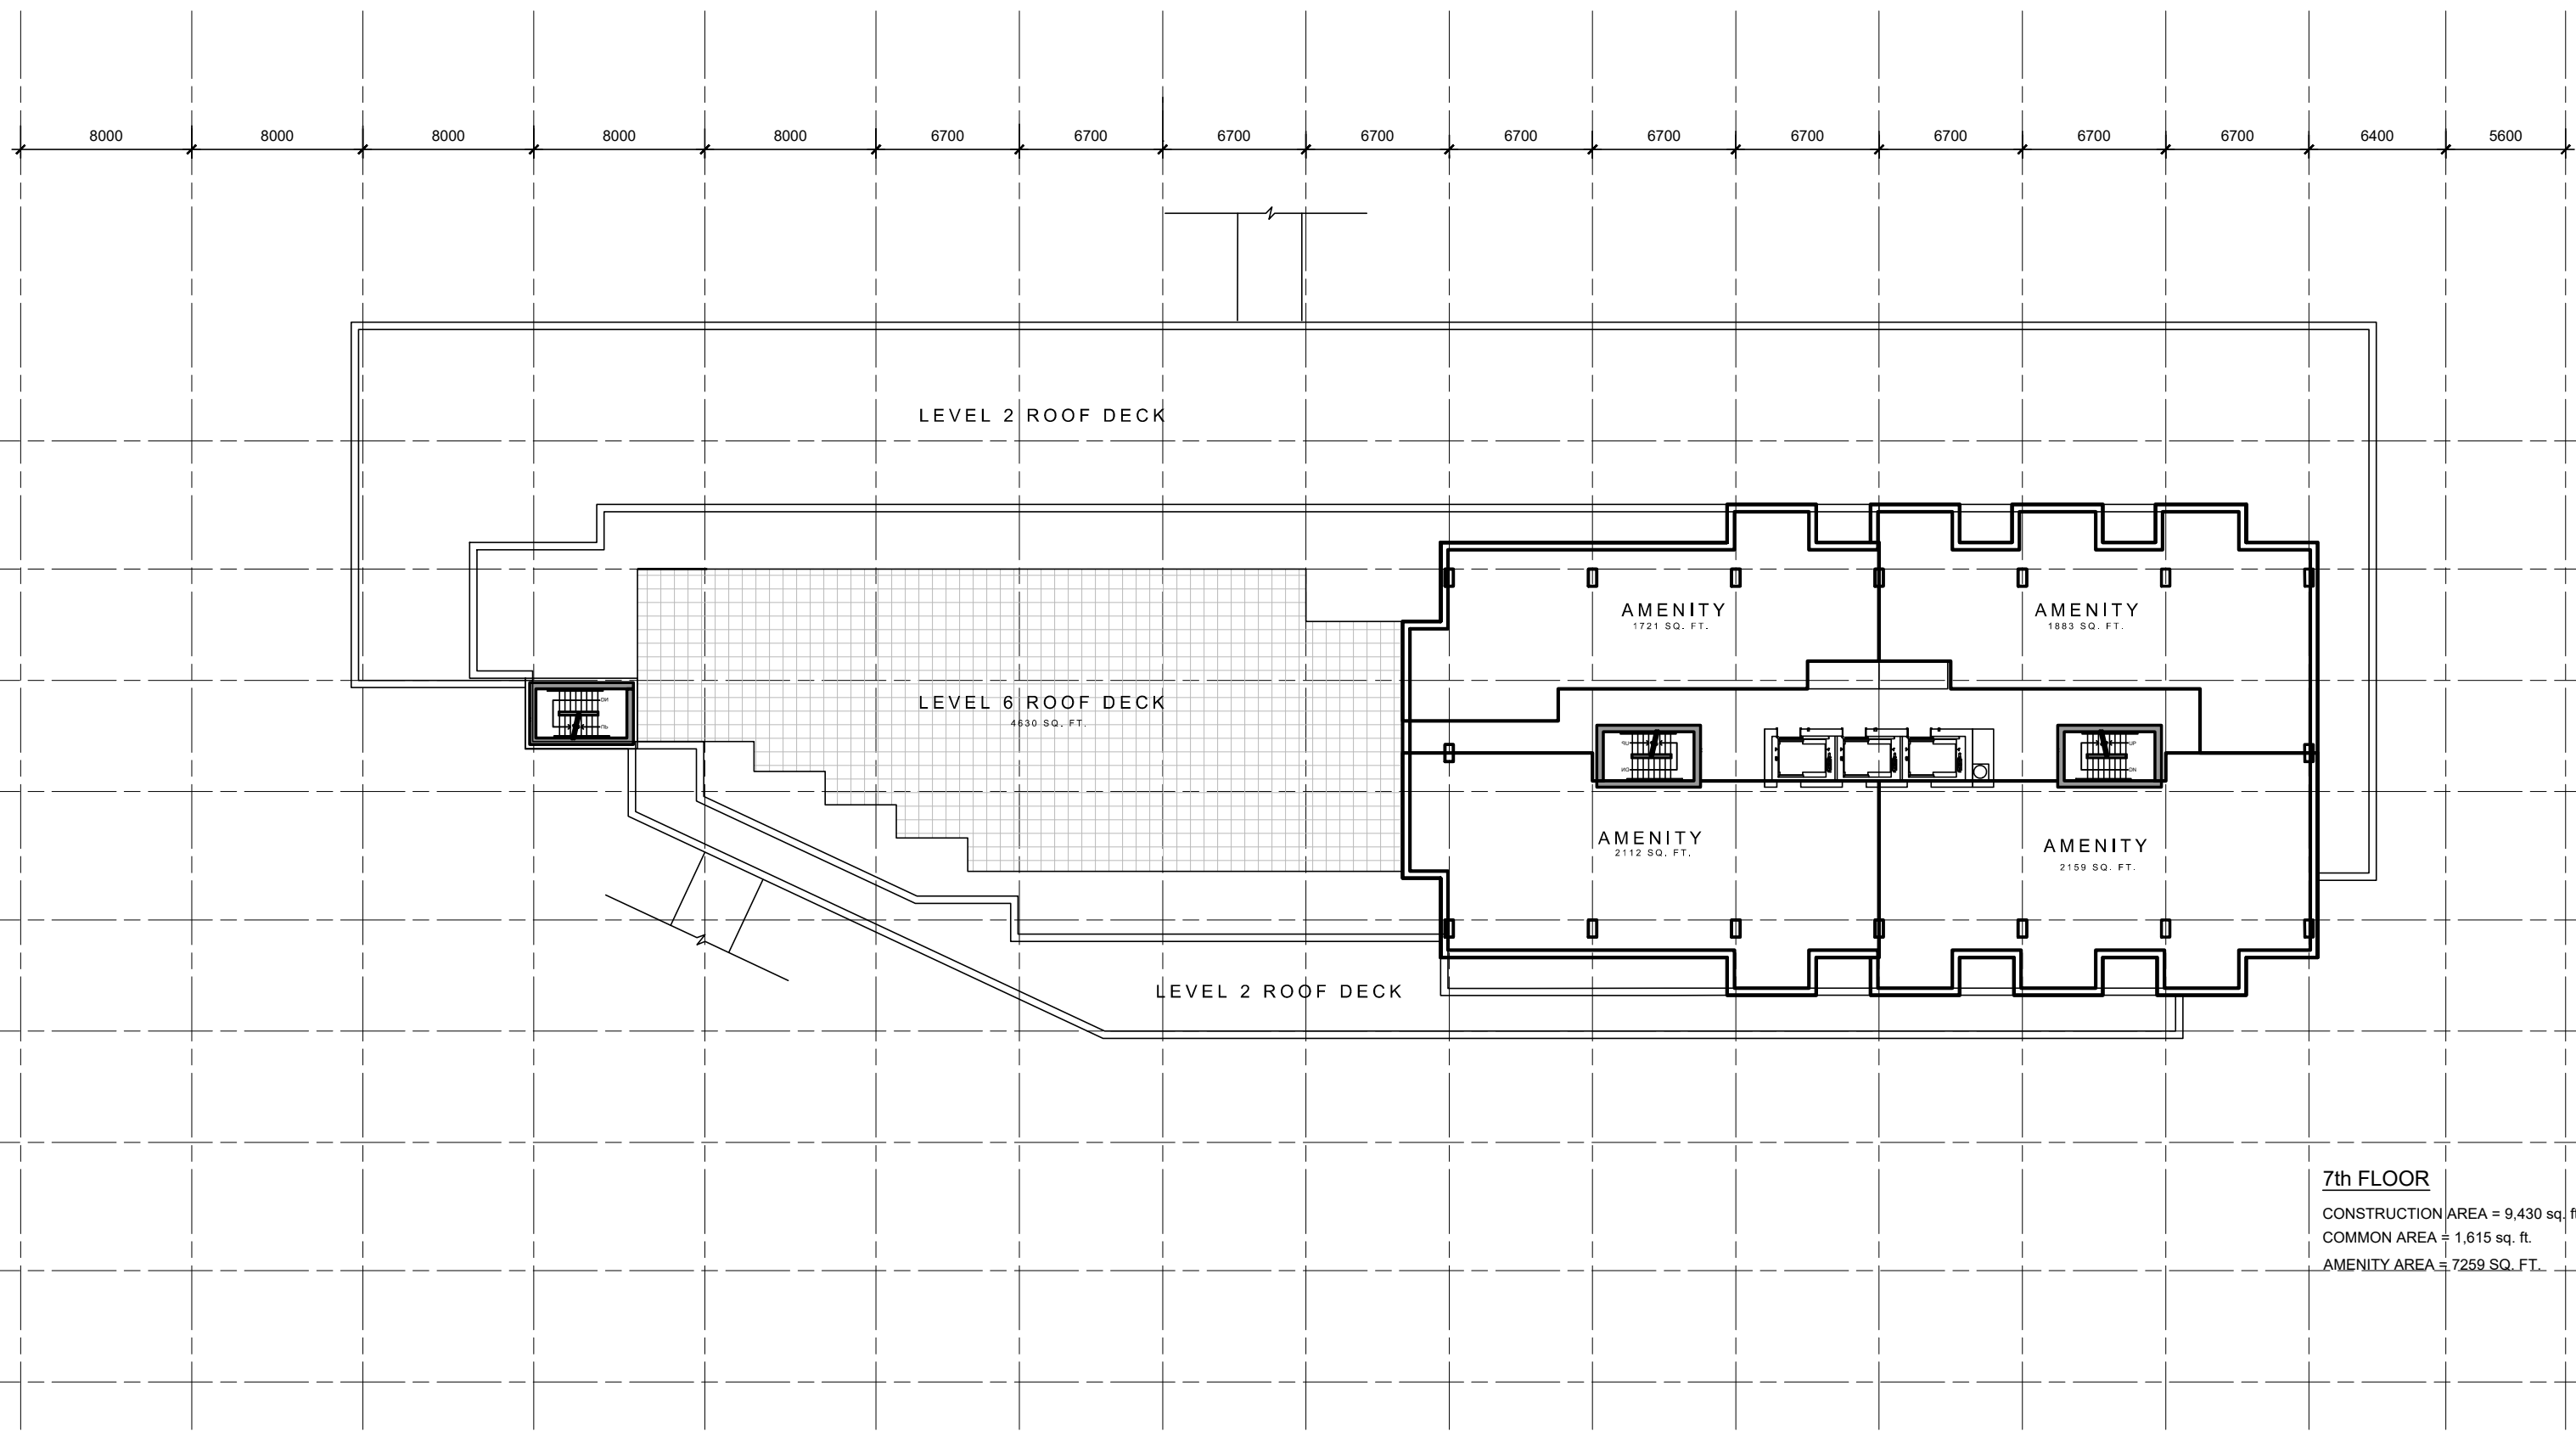

LEVEL 7 FLOOR PLAN

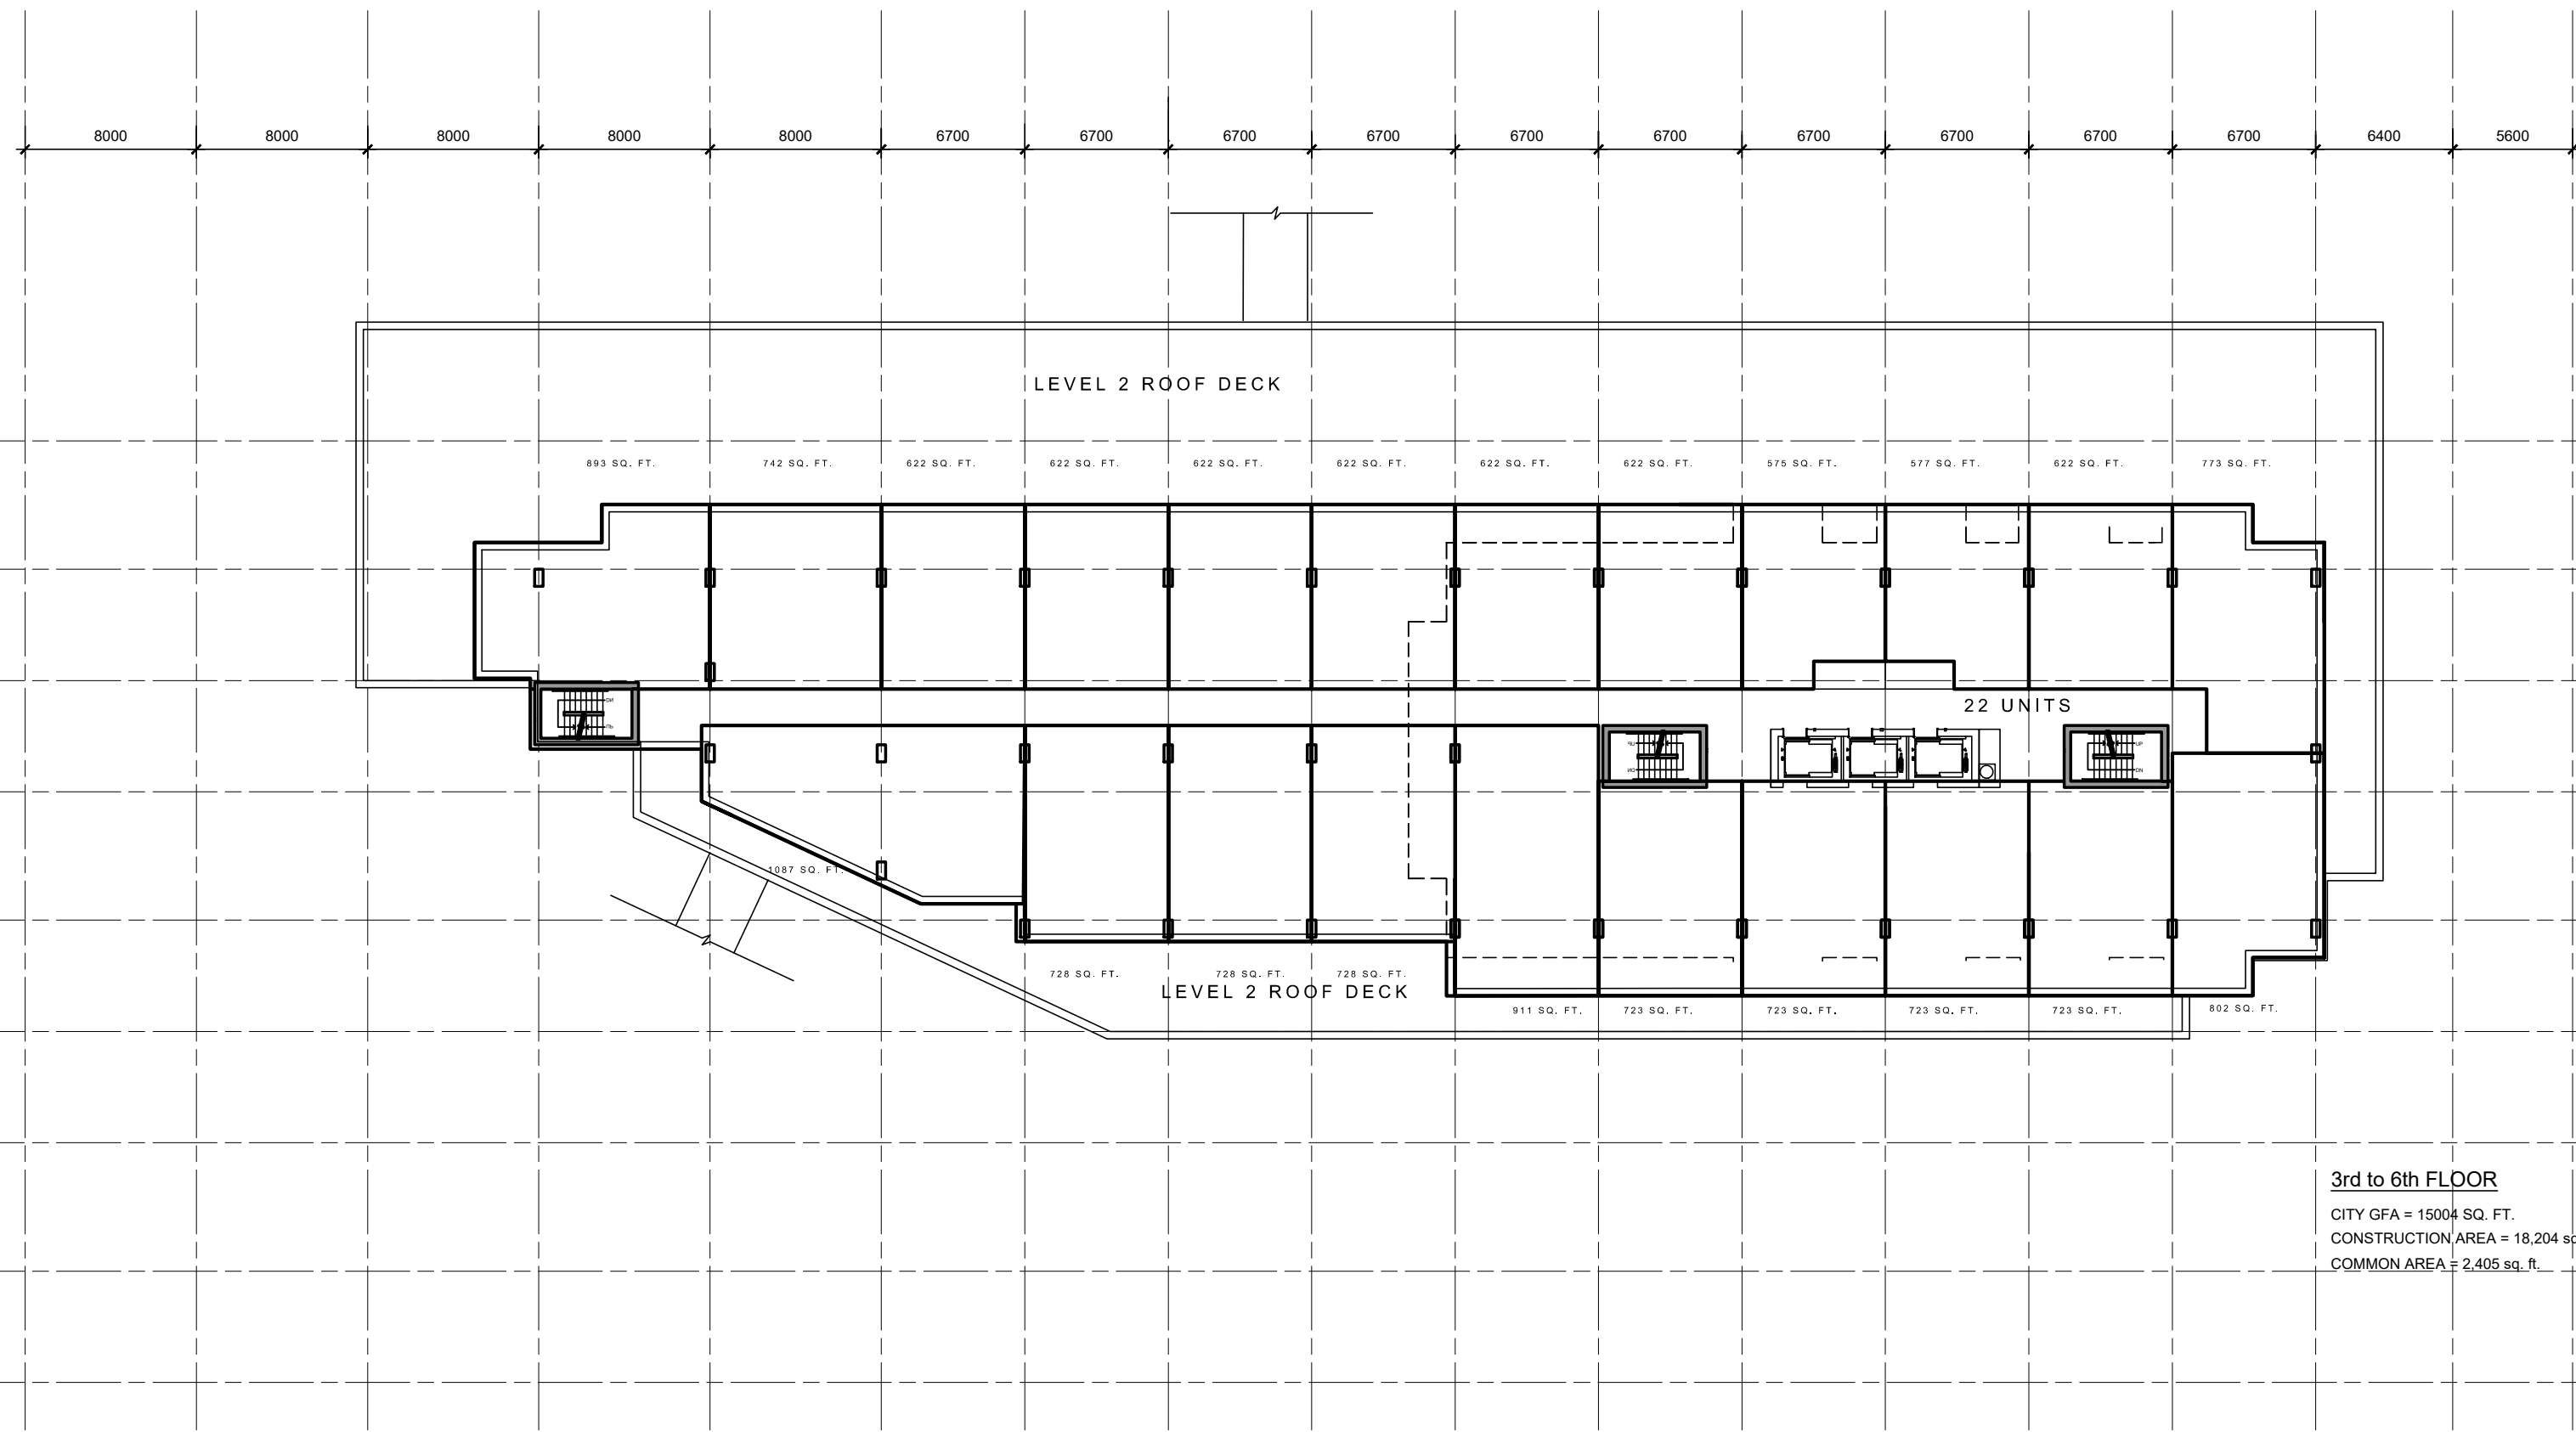

LEVEL 3-6 FLOOR PLAN

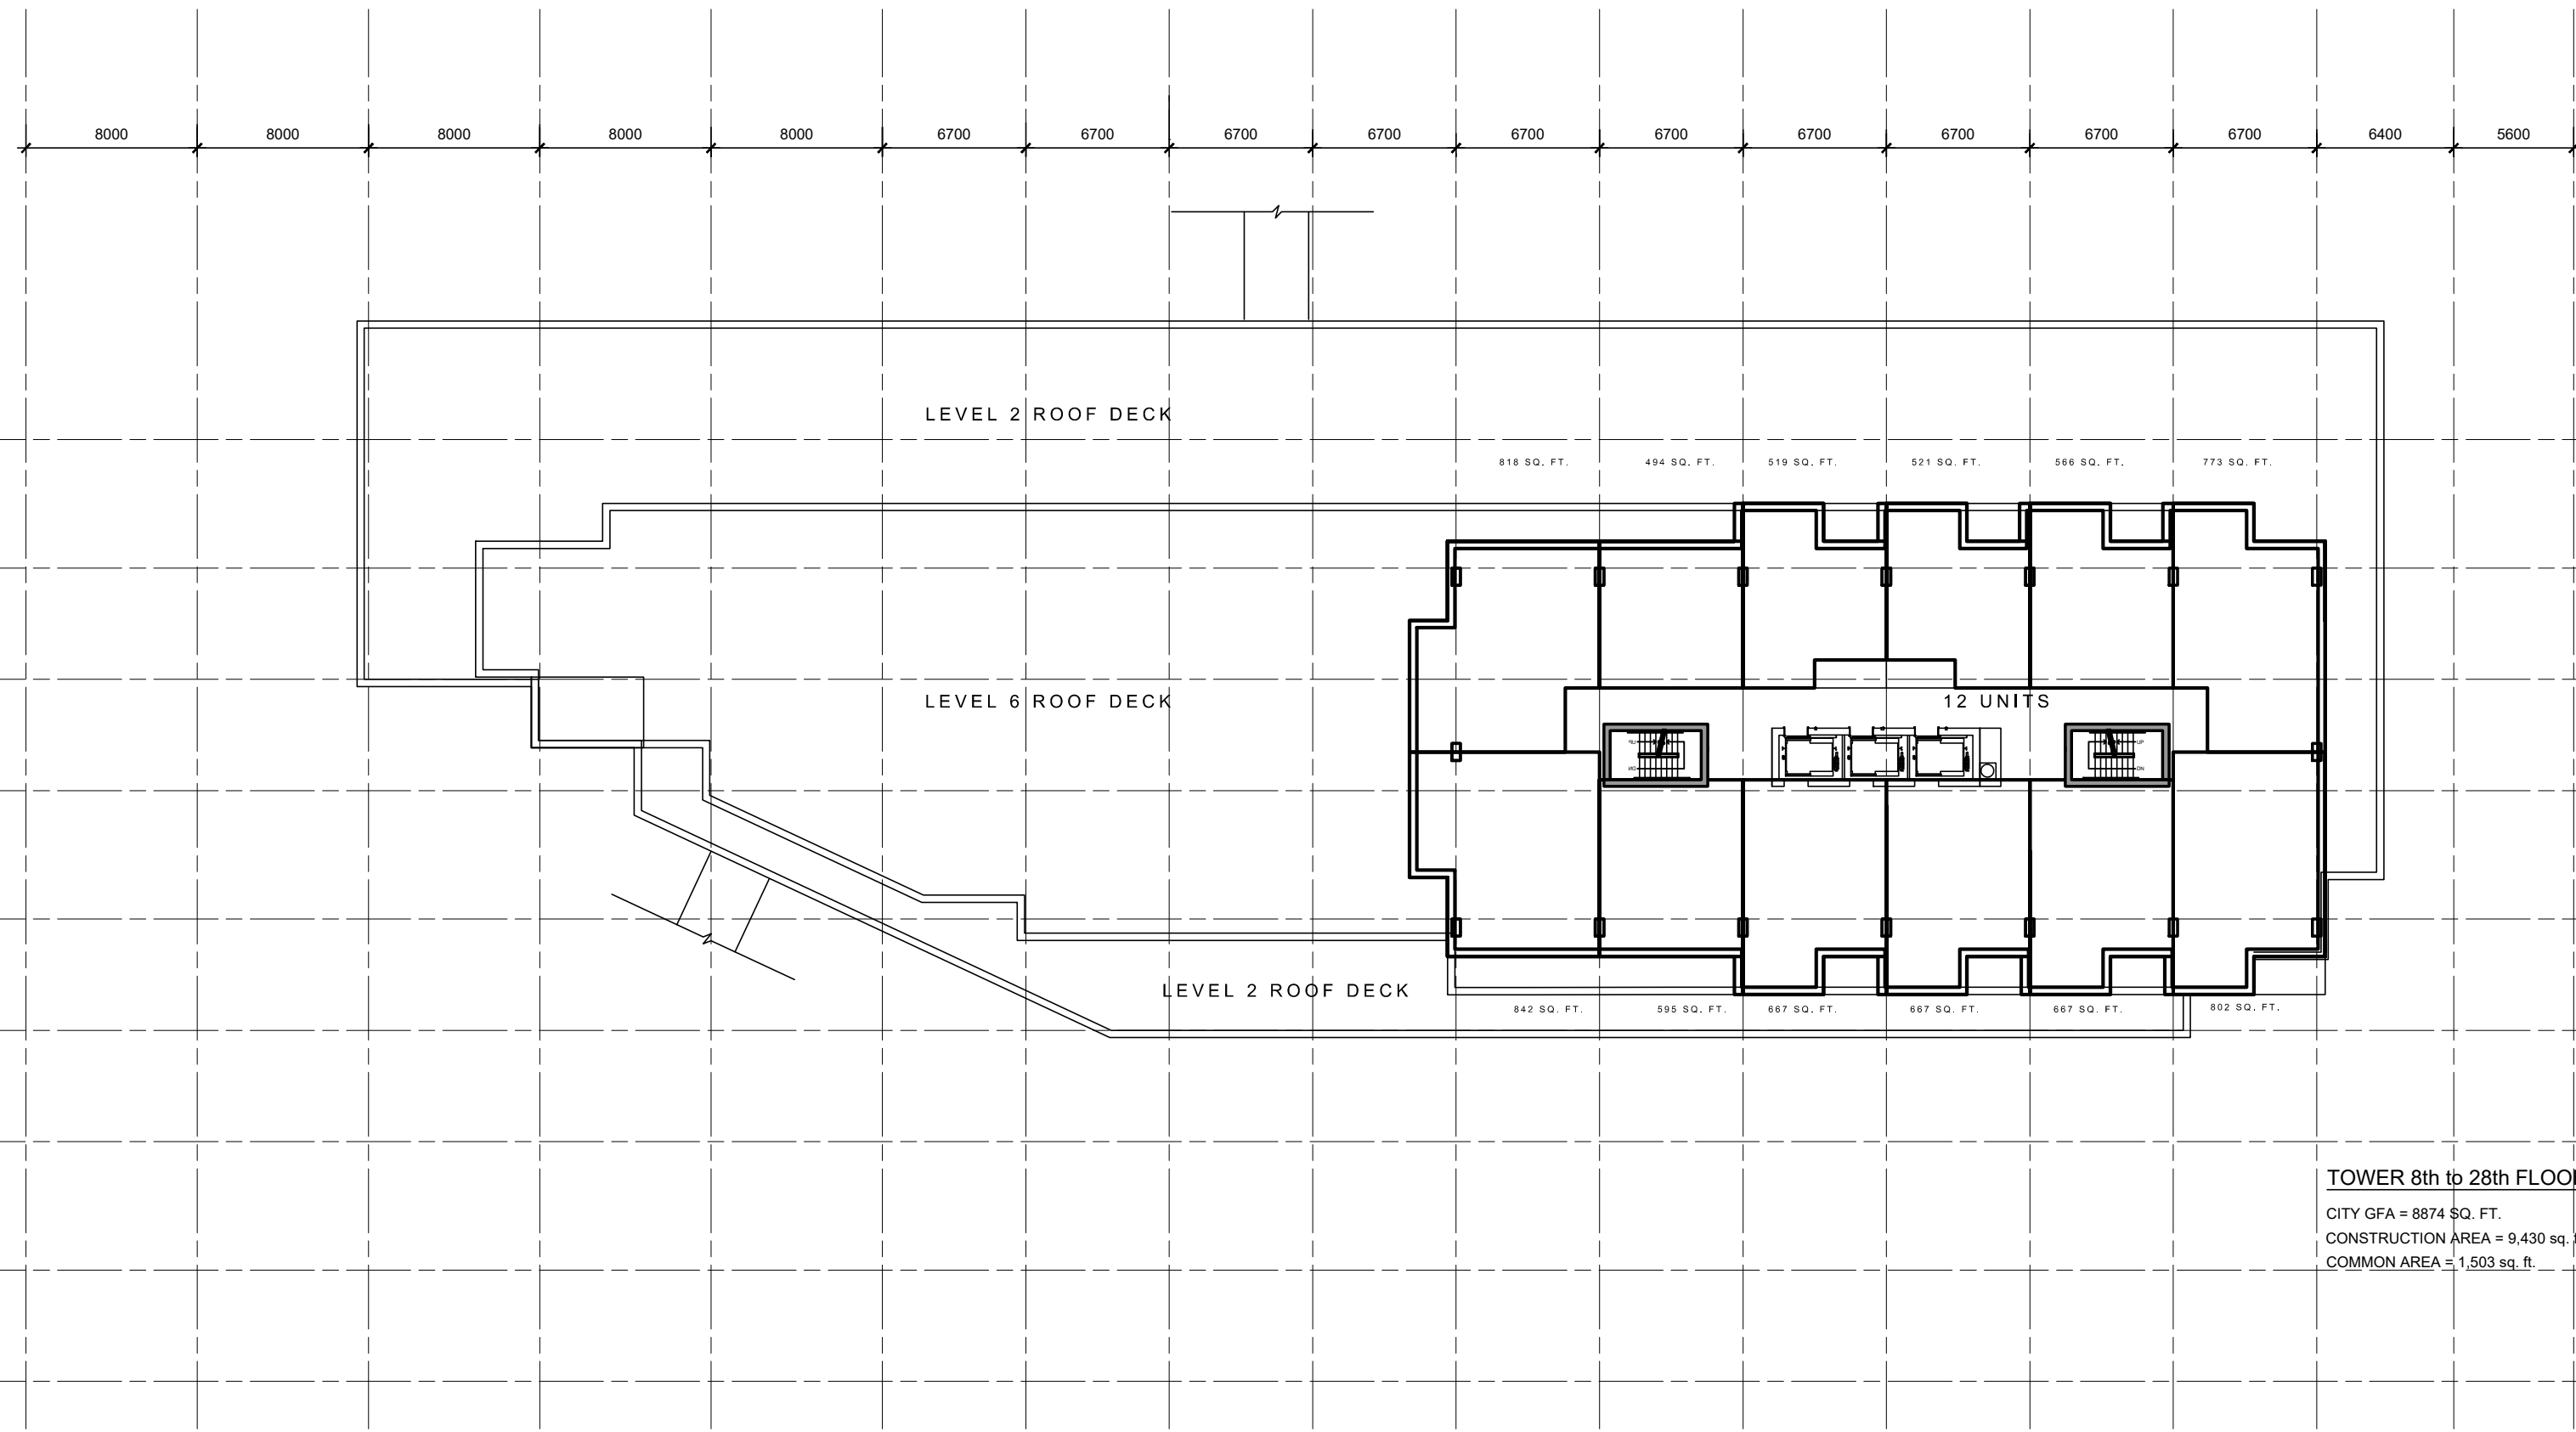

LEVEL 8-28 FLOOR PLAN

IT IS THE RESPONSIBILITY OF THE APPROPRIATE CONTRACTOR TO CHECK AND VERIFY ALL DIMENSIONS ON SITE AND TO REPORT ALL ERRORS AND/OR OMISSIONS TO THE ARCHITECT.  
ALL CONTRACTORS MUST COMPLY WITH ALL PERTINENT CODES AND BY-LAWS.  
THIS DRAWING MAY NOT BE USED FOR CONSTRUCTION UNTIL SIGNED BY THE ARCHITECT.  
DO NOT SCALE DRAWINGS.  
COPYRIGHT RESERVED.

NOTATION SYMBOLS:

- INDICATES DRAWING NOTES, LISTED ON EACH SHEET.
- INDICATES ASSEMBLY TYPE; REFER TO TYPICAL ASSEMBLIES SCHEDULE.
- INDICATES WINDOW TYPE; REFER TO WINDOW ELEVATIONS AND DETAILS ON A900 SERIES.
- INDICATES DOOR TYPE; REFER TO DOOR SCHEDULE AND DETAILS ON A500 SERIES.
- DETAIL NUMBER
- TITLE
- NOTE
- DETAIL REFERENCE PAGE
- DETAIL CROSS REFERENCE PAGE

ISSUED FOR ZONING AMENDMENT Sep. 23, 19

No. DESCRIPTION DATE

REVISIONS:

ARCHITECT SEAL: ONTARIO ASSOCIATION OF ARCHITECTS RODERICK LAHEY LICENCE 4725  
SEAL DATE: STAMP DATE  
NORTH ARROW: [Arrow pointing up and to the right]

CLIENT:

FIRST CAPITAL  
Vos achats au quotidien

ARCHITECT: rla/architecture  
roderick lahey architect inc.  
56 beech street, ottawa, ontario K1S 3J6  
t. 613.724.9932 f. 613.724.1209 rlaarchitecture.ca

PROJECT TITLE:

GLOUCESTER CENTER  
1980 OGILVIE ROAD

OTTAWA ONTARIO

SHEET TITLE:

PLANS  
PHASE 1

DRAWN: TZ  
SCALE: 1:300  
PROJECT No. 1911  
CHECKED: R.V.  
SHEET No.  
A-2