


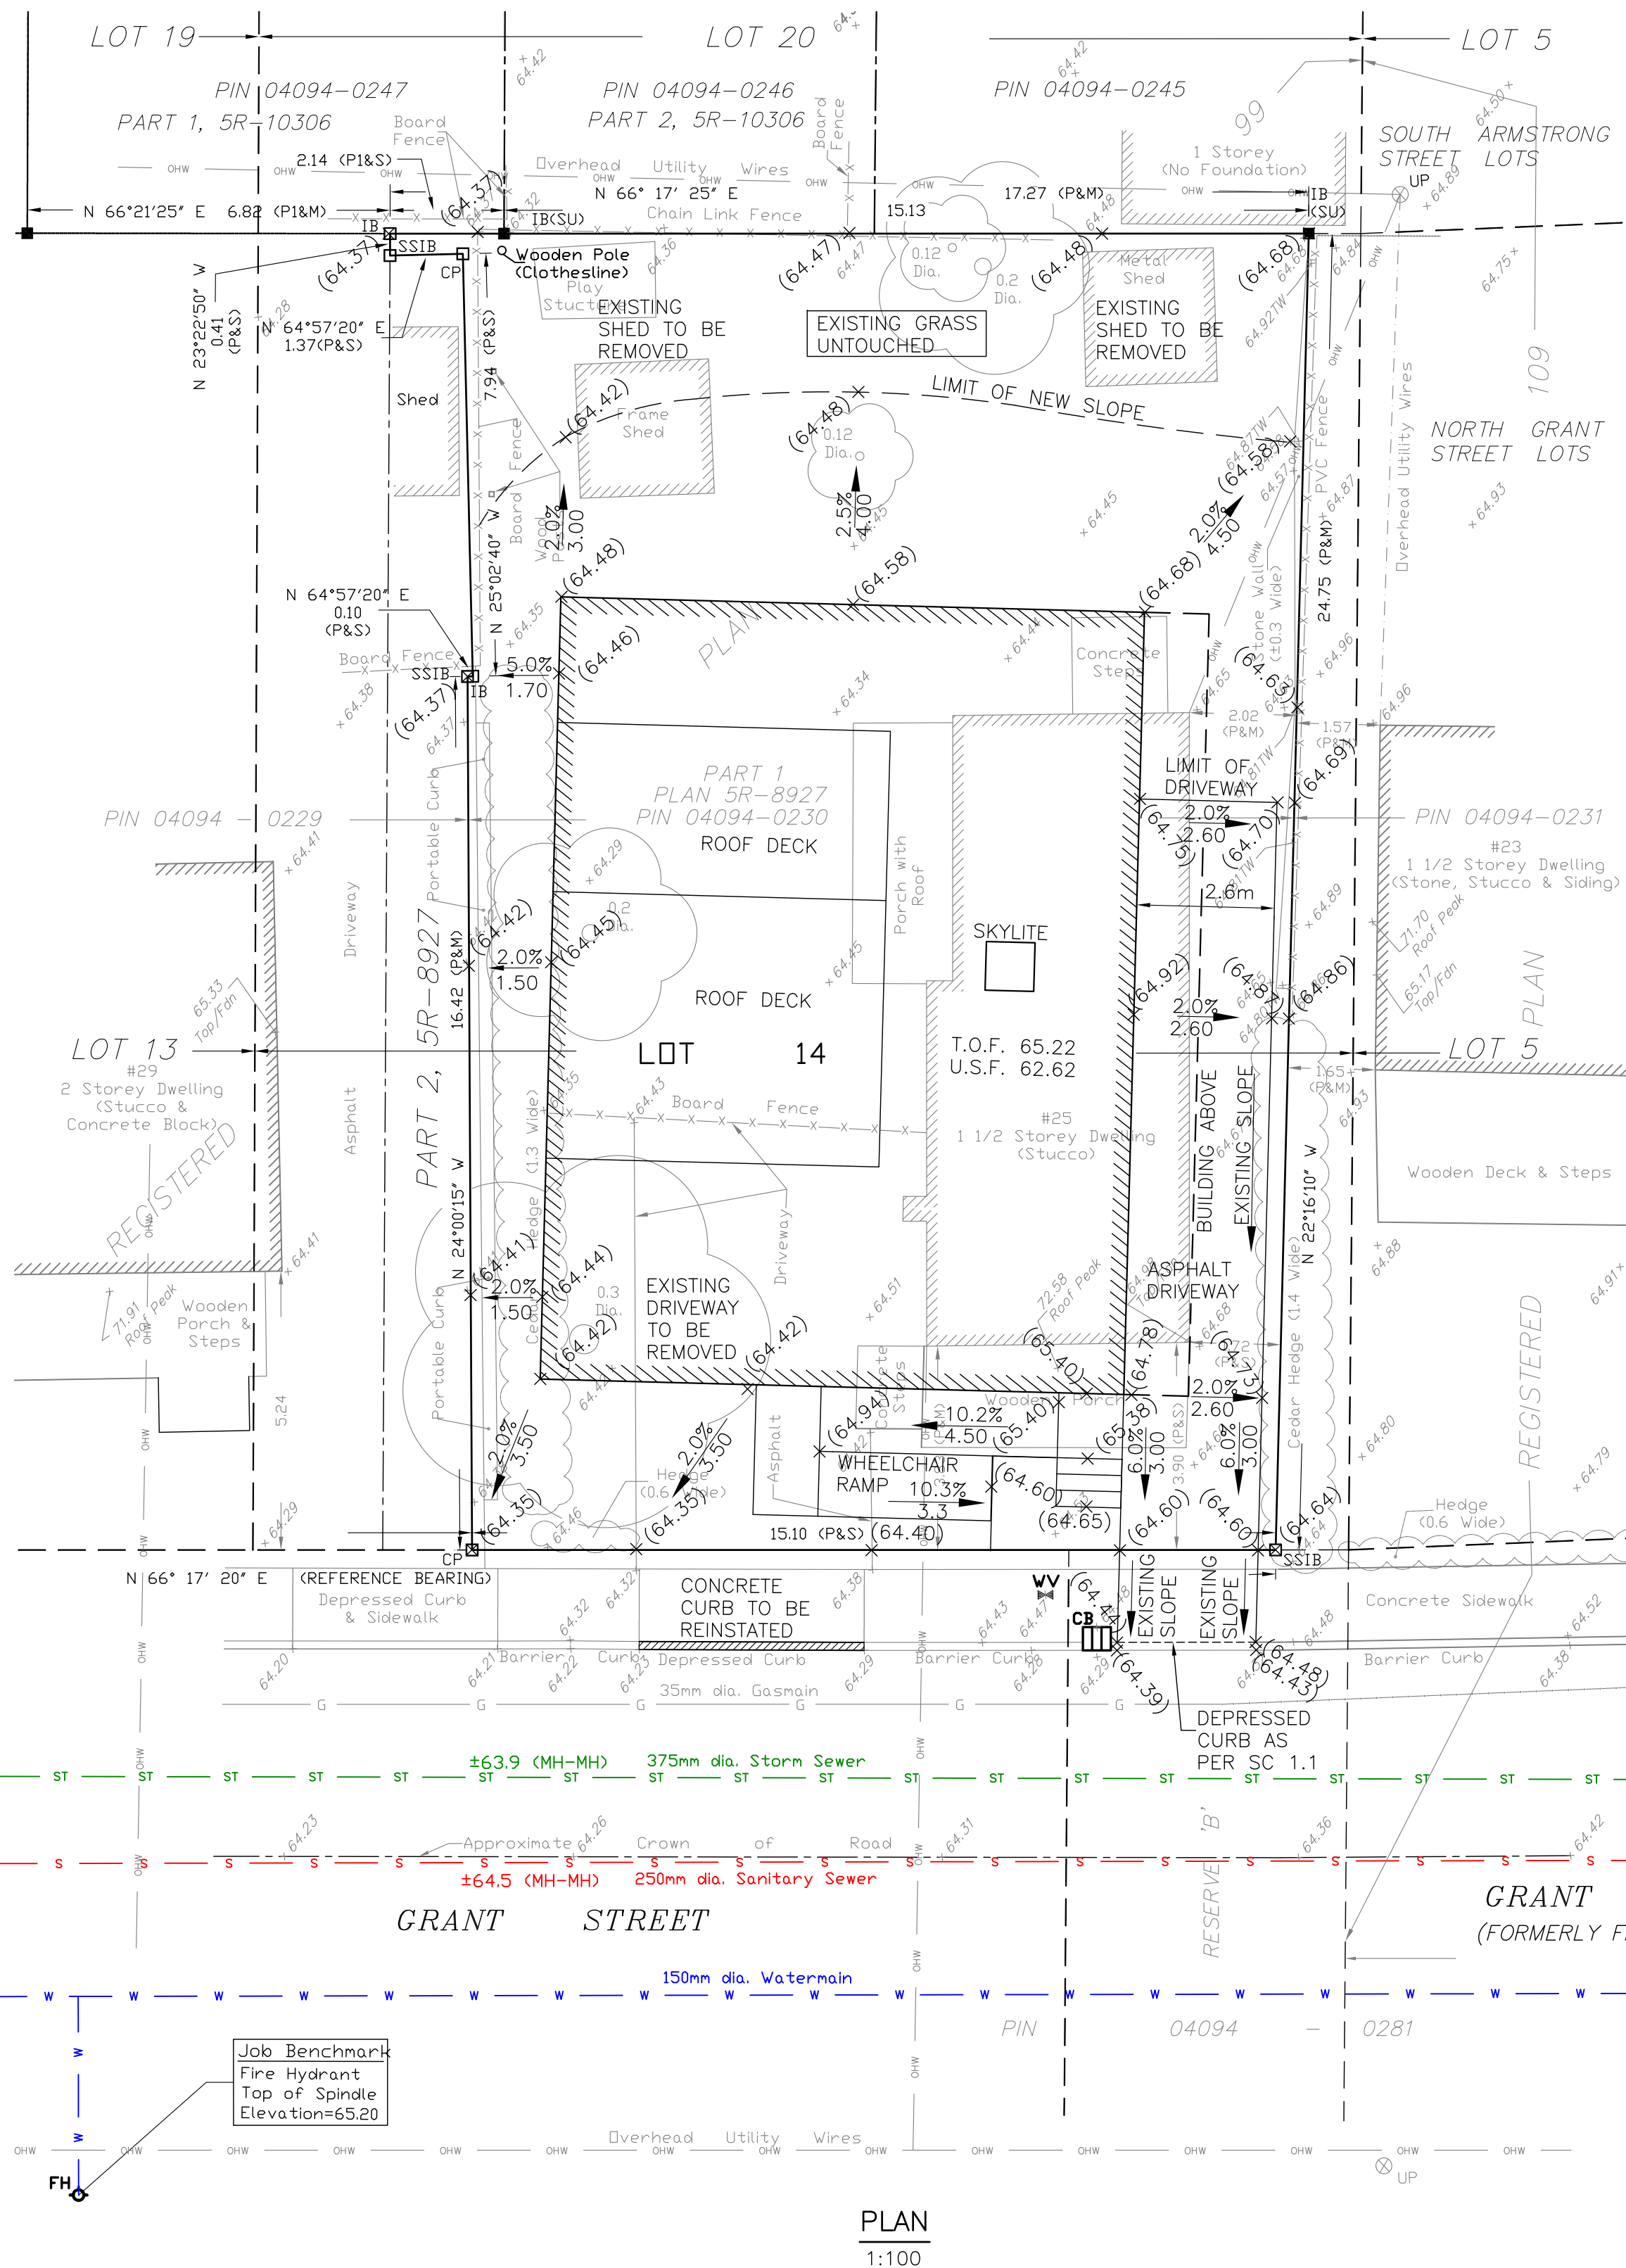


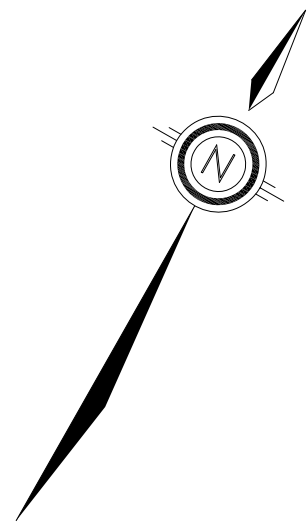

PLAN
1:100

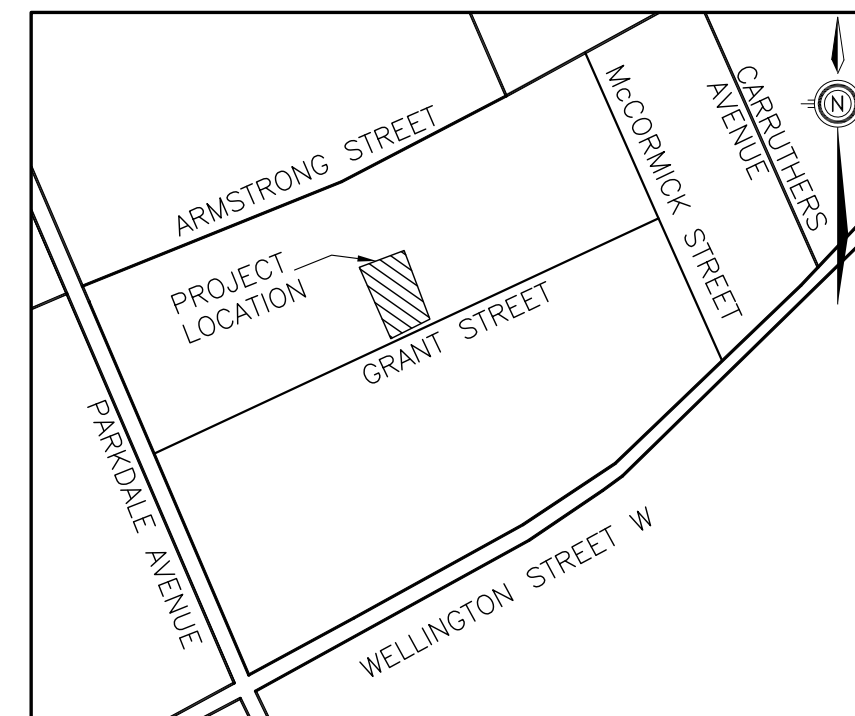

KEY PLAN
N.T.S.

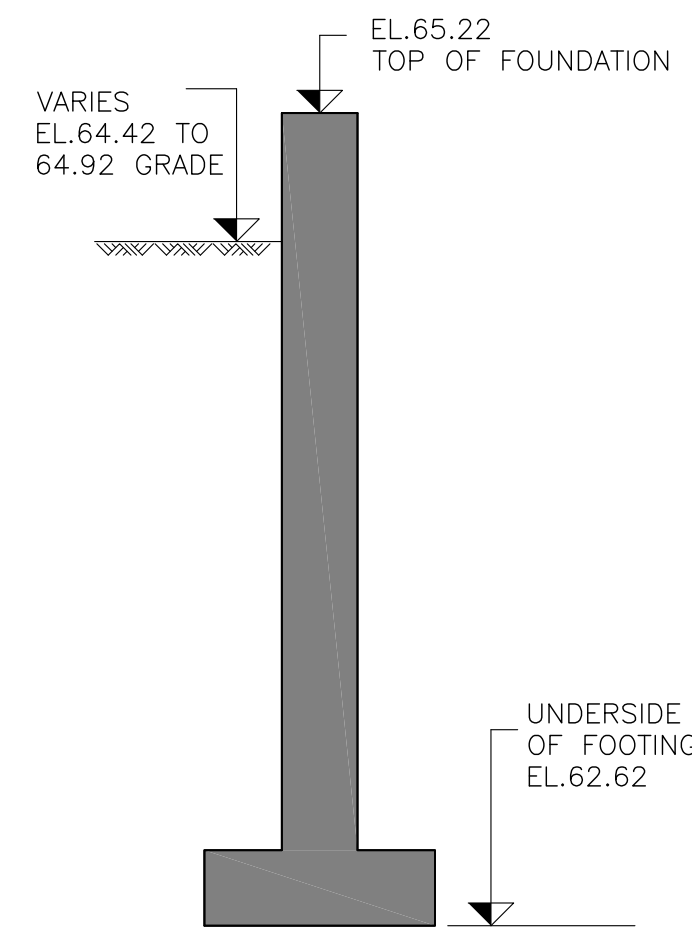

FOUNDATION DETAIL
1:20

THE LOCATION OF UTILITIES IS APPROXIMATE ONLY, AND THE EXACT LOCATION SHOULD BE DETERMINED BY CONSULTING THE MUNICIPAL AUTHORITIES AND UTILITY COMPANIES CONCERNED. THE CONTRACTOR SHALL PROVE THE LOCATION OF UTILITIES AND SHALL BE RESPONSIBLE FOR ADEQUATE PROTECTION FROM DAMAGE DURING CONSTRUCTION.

GENERAL NOTES:

1. DIMENSIONS ARE SHOWN IN MILLIMETRES. ELEVATIONS ARE SHOWN IN METRES.

LEGEND:

- *(80.00) PROPOSED ELEVATIONS
- *(76.07) EXISTING ELEVATIONS
- 2% SLOPES & DRAINAGE DIRECTION
- CB-CATCH BASIN
- FH FIRE HYDRANT - BENCH MARK
- UP UTILITY POLE
- WV WATER VALVE

No.	Date	Revision	By:

REMISZ
Consulting Engineers Ltd.
57 Auriga Dr. Suite 102
Ottawa, ON, K2E 8B2
tel: (613) 225-1162
fax: (613) 225-4529

Client
KENT HOMES INC
28 CHEMIN DU COUVET
BOUCTOUCHE, NB

Project
25 GRANT STREET
OTTAWA, ON

Drawing
GRADING PLAN

Designed	B.U.	Date	AUGUST 2019
Drawn	N.I.	Scale	AS SHOWN
Checked	-	Sheet	2 OF 3
Project No.	2019-158	Dwg. No.	C-02

