




WEST ELEVATION  
1:75

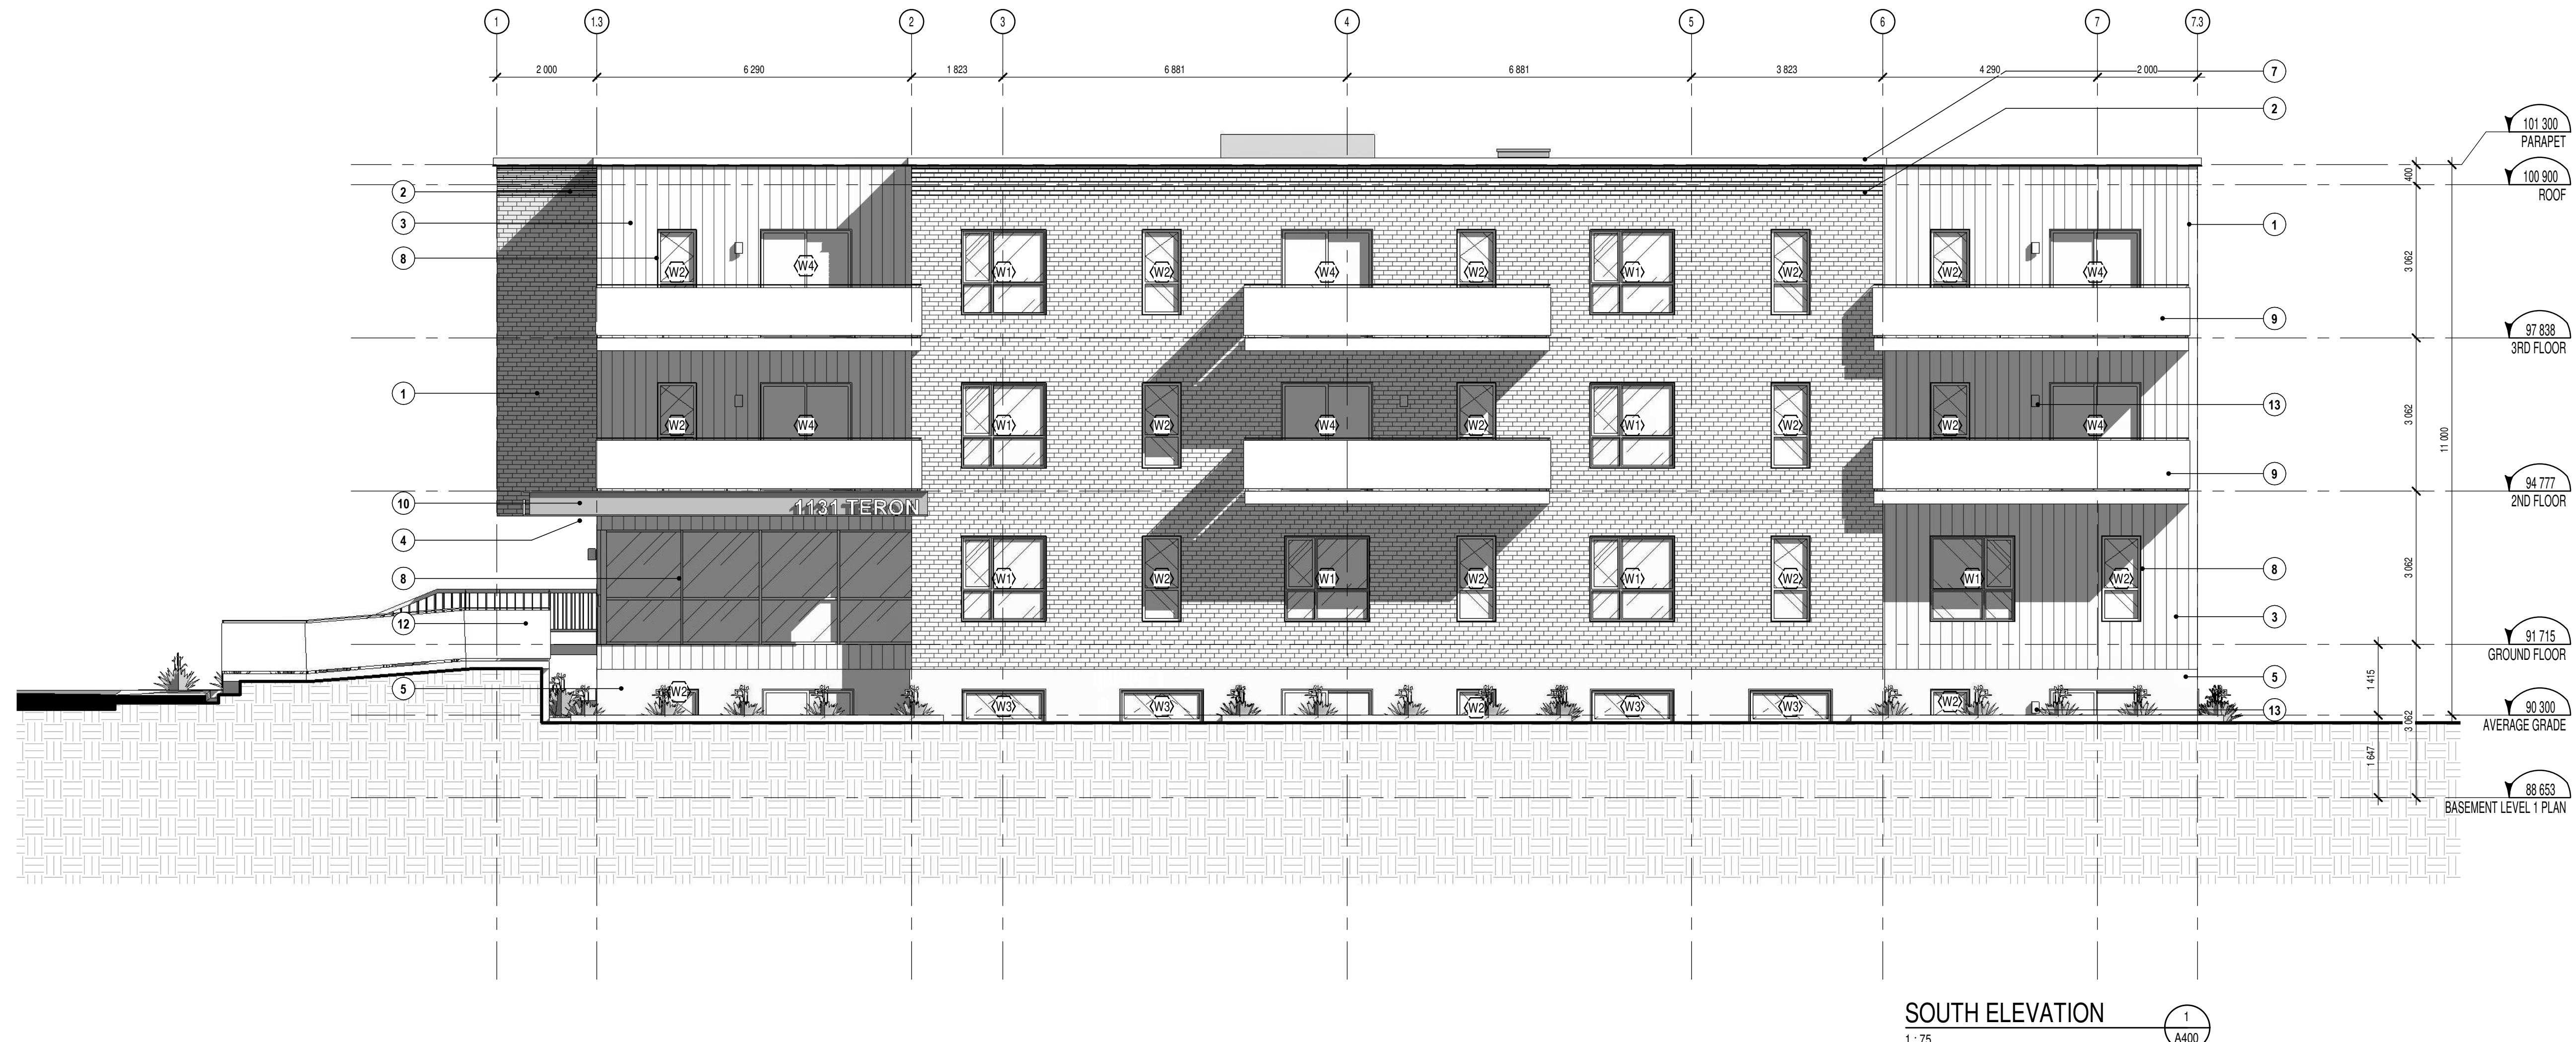

SOUTH ELEVATION  
1:75

ELEVATION KEYNOTE LEGEND	
NOTE	DESCRIPTION
1	ARCHITECTURAL MASONRY BRICK - BLACK COLOUR
2	MORTAR 3/8" SET BACK ON THE FIRST 7 (SEVEN) ROWS
3	VERTICAL WOOD PLANKS - COLOUR TO BE DETERMINED
4	SOFFIT TO MATCH METAL CLADDING - COLOUR TO BE DETERMINED
5	APPARENT CONCRETE
7	PREPAIN METAL FLASHING - COLOUR TO BE DETERMINED
8	WINDOW CAPPING - COLOUR TO BE DETERMINED
9	ALUMINIUM GUARDRAIL WITH TEMPERED GLASS
10	GALVANIZED STEEL - COLOUR TO BE DETERMINED
11	INSULATED STEEL DOOR, PREPAINTED, COLOUR TO BE DETERMINED
12	ALUMINIUM GUARDRAIL - COLOUR TO BE DETERMINED
13	LIGHT - MODEL TO BE DETERMINED

- GENERAL NOTES Notes générales
1. These architectural documents are the exclusive property of NEUF architect(e)s and cannot be used, copied or reproduced without written pre-authorization. / Ces documents d'architecture sont la propriété exclusive de NEUF architect(e)s et ne pourront être utilisés, reproduits ou copiés sans autorisation écrite préalable.
  2. All dimensions which appear on the documents must be verified by the contractor before to start the work. / Les dimensions apparaissant aux documents devront être vérifiées par l'entrepreneur avant le début des travaux.
  3. The architect must be notified of all errors, omissions and discrepancies between these documents and those of the others professionals. / Veuillez aviser l'architecte de toute dimension erreur et/ou divergences entre ces documents et ceux des autres professionnels.
  4. The dimensions on these documents must be read and not measured. / Les dimensions sur ces documents doivent être lues et non mesurées.

PLANNER Planificateur  
**FOTENN Planning and Urban design**  
 223, McLeod Street, Ottawa, ON K2P 0Z8  
 T 613 730 5709 fotenn.com

STRUCTURE Structure  
**FIRM**  
 ADDRESS  
 PHONE NUMBER



MECHANICAL / ELECTRICAL Électrique / Mécanique  
**FIRM**  
 ADDRESS  
 PHONE NUMBER

LANDSCAPE ARCHITECT Architecture de paysage  
**FIRM**  
 ADDRESS  
 PHONE NUMBER

CIVIL Civil  
**FIRM**  
 ADDRESS  
 PHONE NUMBER

ARCHITECTS Architectes  
**NEUF architect(e)s**  
 630, René-Lévesque W. Boul. 32e étage, Montréal QC H3B 1S6  
 T 514 847 1117 NEUFArchitectes.com

SCEAU / Seal

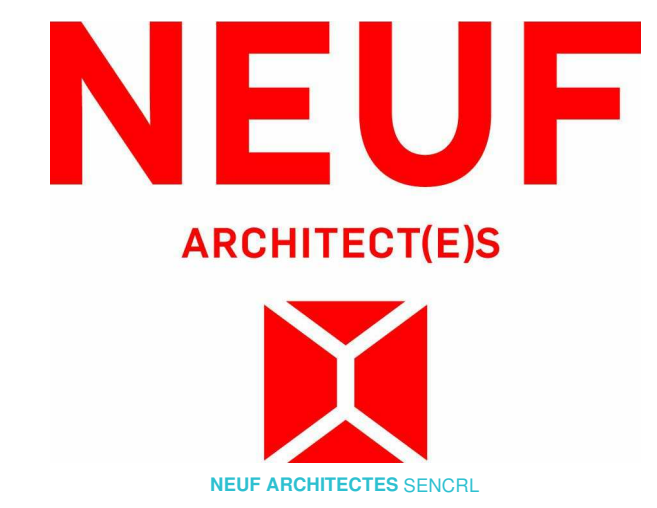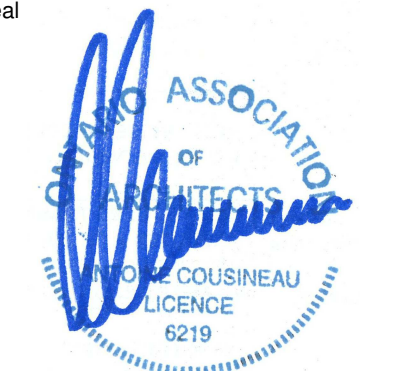

CLIENT Client  
**11021028 CANADA INC.**  
 47 Clarence Street Suite 406, Ottawa, ON K1N 9K1

PROJECT Ouvrage  
**1131 TERON ROAD**

LOCATION Emplacement NO PROJ. No.  
**OTTAWA 12003.00**

NO	REVISION	DATE (yy-mm-dd)
1	ISSUED FOR SITE PLAN CONTROL	2019.07.05

DRAWN BY Dessiné par CHECKED BY Vérifié par  
**A.C.A. Ant.C.**  
 DATE (mm.dd.yy) SCALE Échelle  
**18/07/24 1:75**

DRAWING TITLE Titre du dessin  
**EXTERIOR ELEVATIONS**

REVISION Révision DWG NUMBER No. Dessin  
**1 A400**