


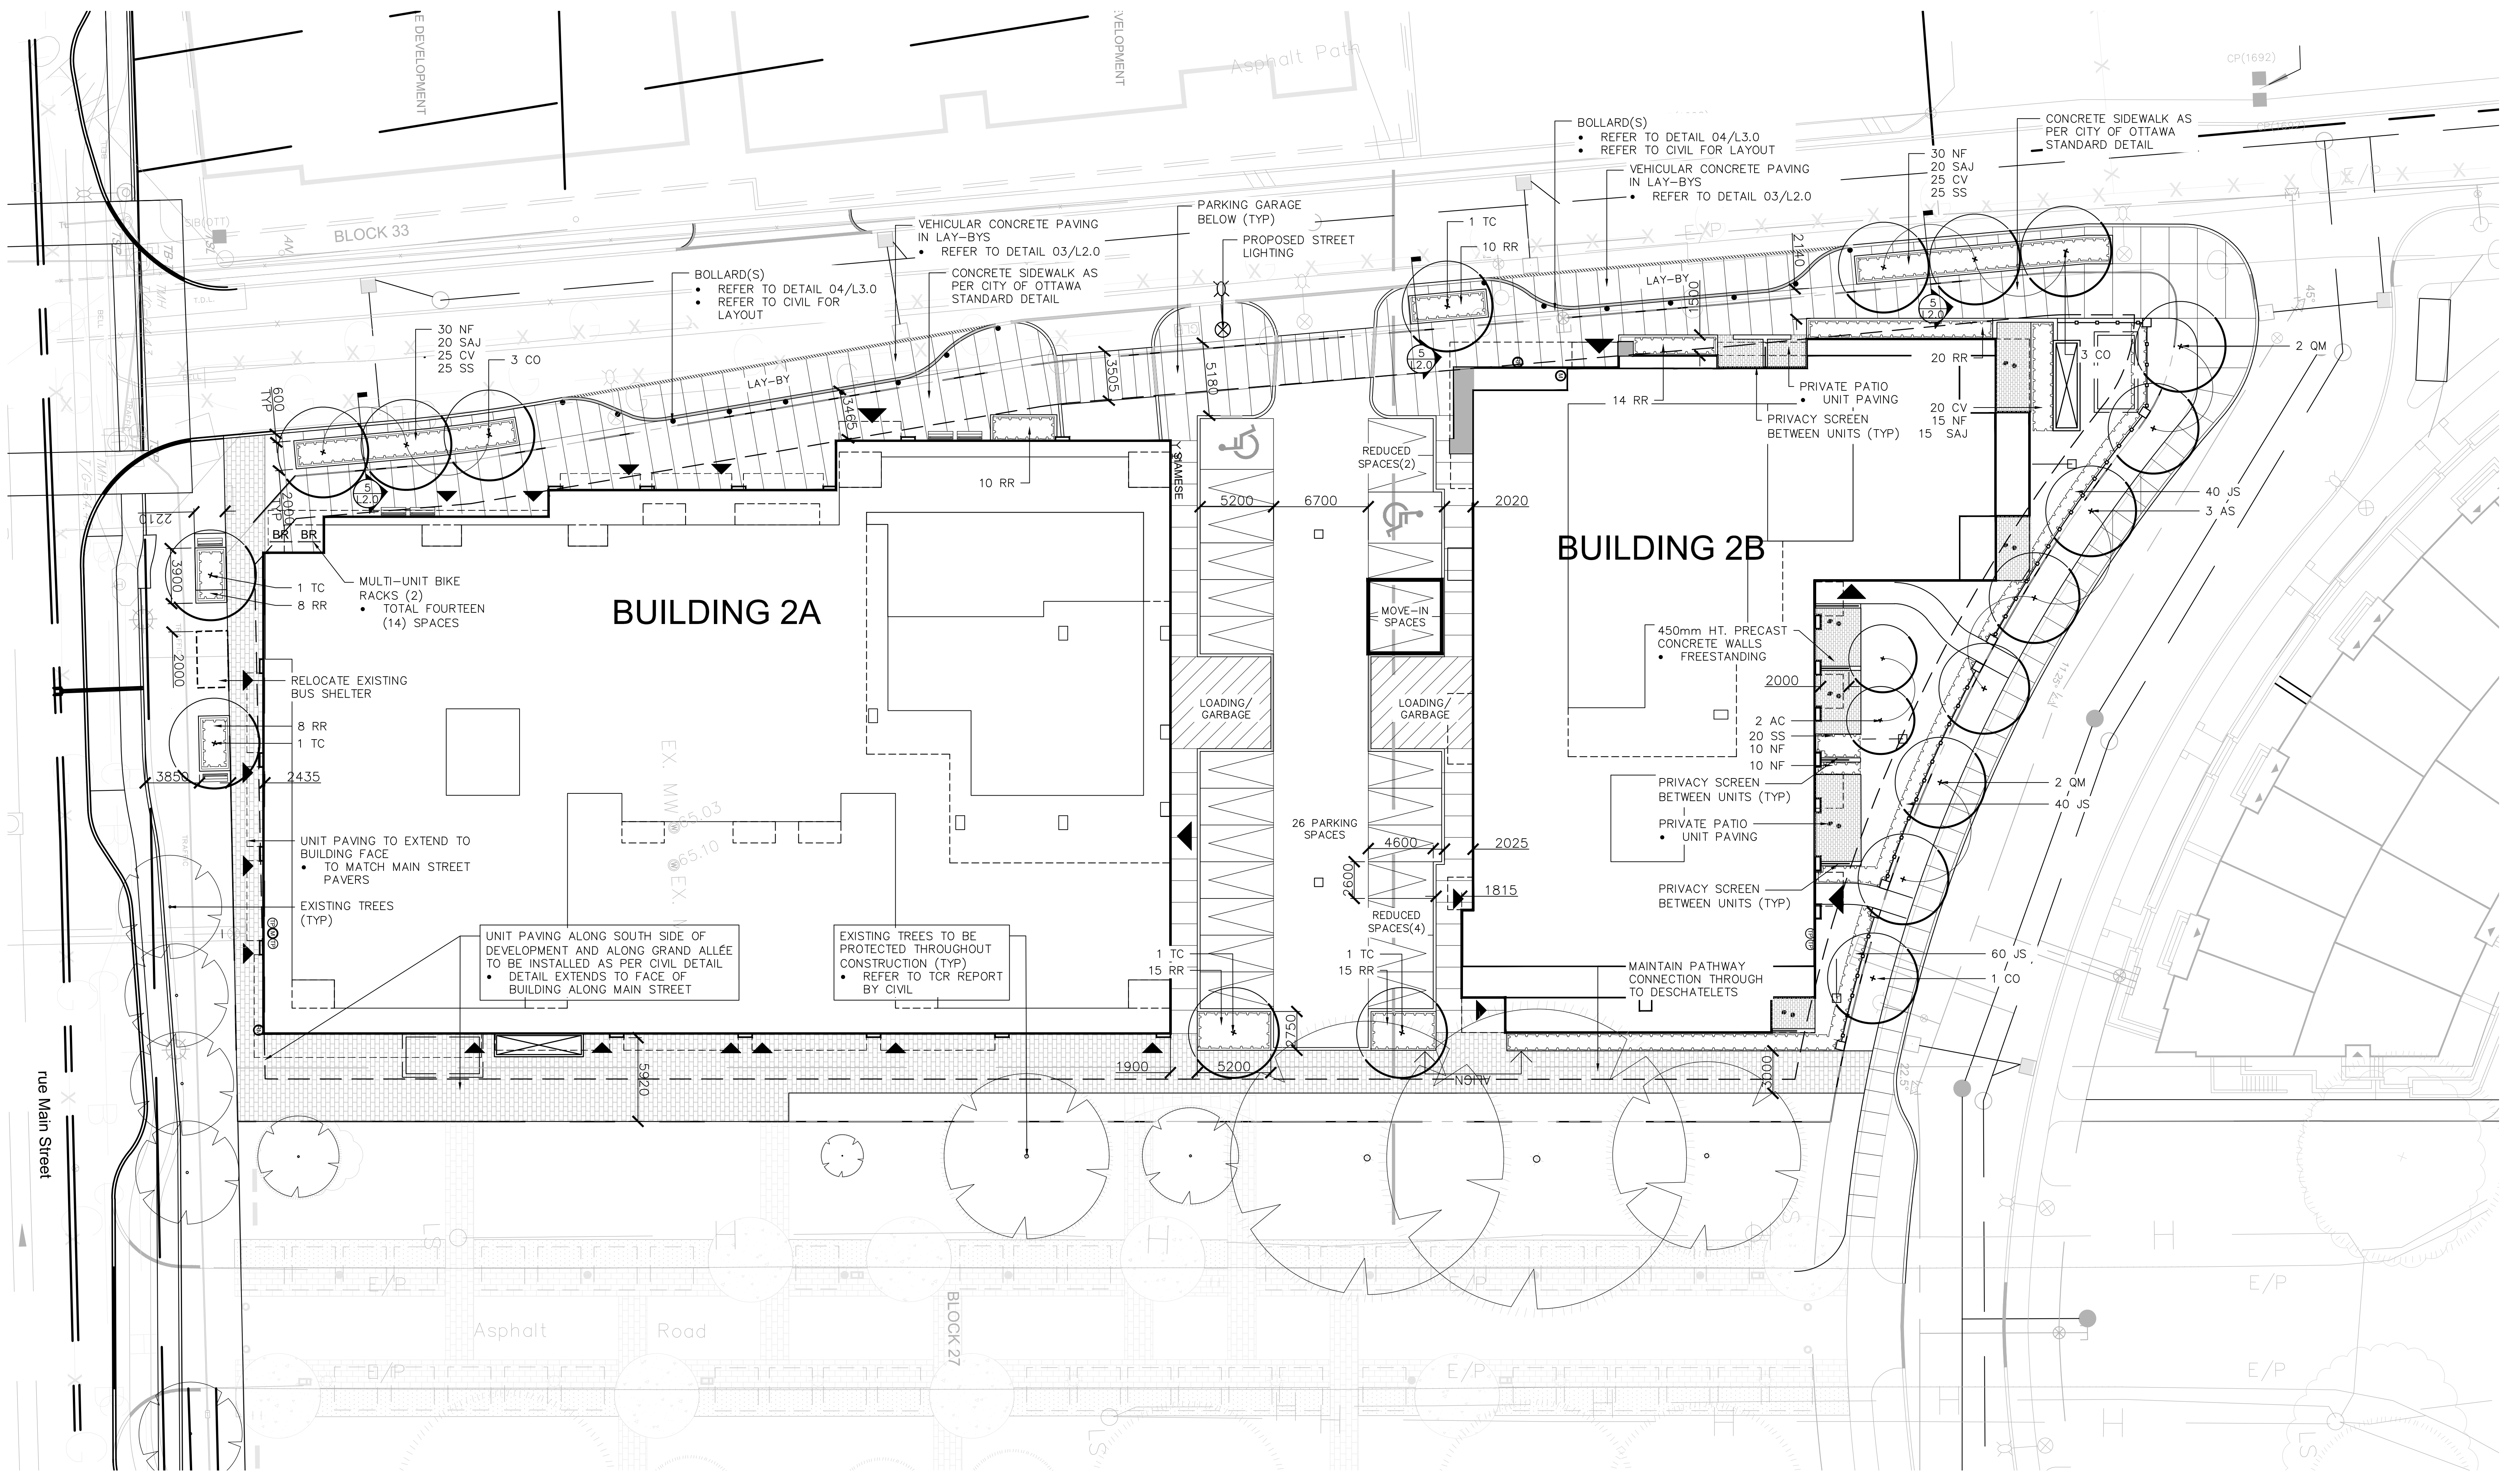

LEGEND

- PROPOSED TREES
- EXISTING TREE TO BE PROTECTED
- SHRUB PLANTING
- PROPOSED STREET LIGHT
- PROPOSED BENCH
- PROPOSED MULTI-UNIT BIKE RACK (7 SPACES EACH)
- UNIT PAVING
- 450mm HT. PRECAST CONCRETE WALL

PLANT LIST


KEY	BOTANICAL NAME	COMMON NAME	QTY	SIZE	REMARKS
TREES					
AC	AMALANCHIER CANADENSIS	SERVICEBERRY	2	50mm CAL.	B&B/W/B
AS	ACER SACCHARUM	SUGAR MAPLE	3	70mm CAL.	B&B/W/B
CO	CELTIS OCCIDENTALIS	COMMON HACKBERRY	7	70mm CAL.	B&B/W/B
QM	QUERCUS MACROCARPA	BURR OAK	4	70mm CAL.	B&B/W/B
TC	TILIA CORDATA	LINDEN	5	70mm CAL.	B&B/W/B

SHRUBS AND PERENNIALS					
CV	COREOPSIS VERTICILLATA	MOONBEAM THREAD-LEAFED TICKSEED	70	1 GAL.	POTTED
NF	NEPETA FAASSENII 'WALKERS LOW'	WALKERS LOW CATMINT	95	1 GAL.	POTTED
RR	ROSA RUGOSA	RUGOSA ROSE	120	3 GAL.	POTTED
SAJ	SEDUM SPECTABILE	AUTUMN JOY STONECROP	55	1 GAL.	POTTED
SS	SCHIZACHYRIUM SCOPARIUM	LITTLE BLUESTEM	70	1 GAL.	POTTED
JS	JUNIPERUS SABINA 'TAMARISCIFOLIA'	TAMARIX JUNIPER	140	3 GAL.	POTTED



It is the responsibility of the appropriate contractor to check and verify all dimensions on site and report all errors and/or omissions to the architect.
All contractors must comply with all pertinent codes and by-laws.
Do not scale drawings.
This drawing may not be used for construction until signed.
Copyright reserved.

no.	date	revision
06	19/03/21	Re-issued for Site Plan Control
05	18/12/07	Re-issued for Site Plan Control
04	18/09/20	Issued for Site Plan Control
03	18/03/09	Issued for Site Plan Control and Minor Zoning Amendment
02	18/01/17	Issued for Review
01	18/01/10	Issued for Review

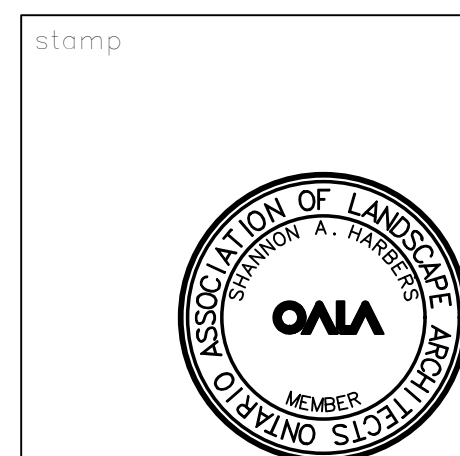


C S W
Landscape Architecture
Urban Design
Recreation and Park
Planning
Environmental Planning
Arboreal
319 McRae Avenue, Suite 502 Ottawa, Ontario K1Z 0B9
T: (613) 729-4536


project
**2A 2B
MIXED USE BUILDING**

drawing title
LANDSCAPE PLAN


drawn	date	scale
SH	15/01/10	1:200
		project B74-01
		drawing no. L1.0
		revision no.

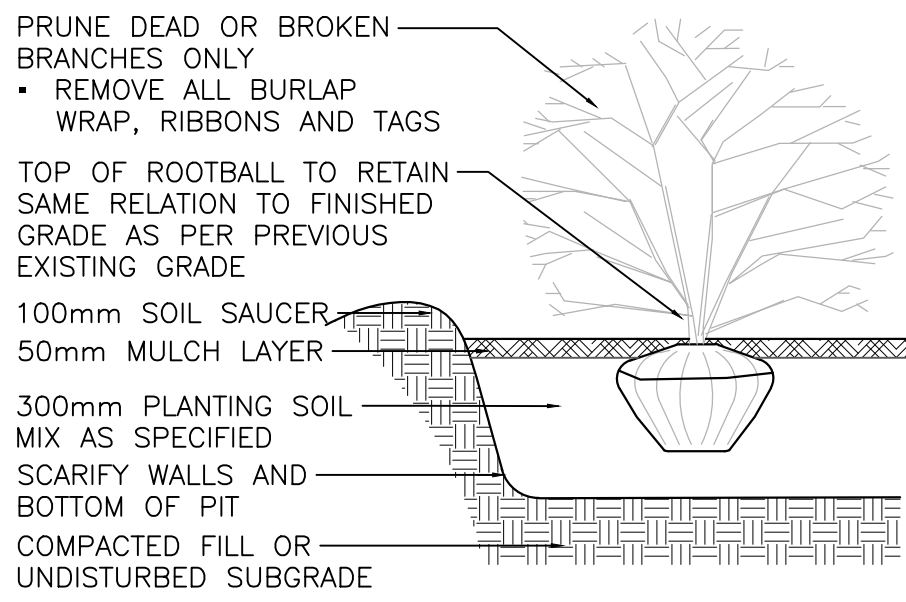


1 SHRUB PLANTING Scale: N.T.S.

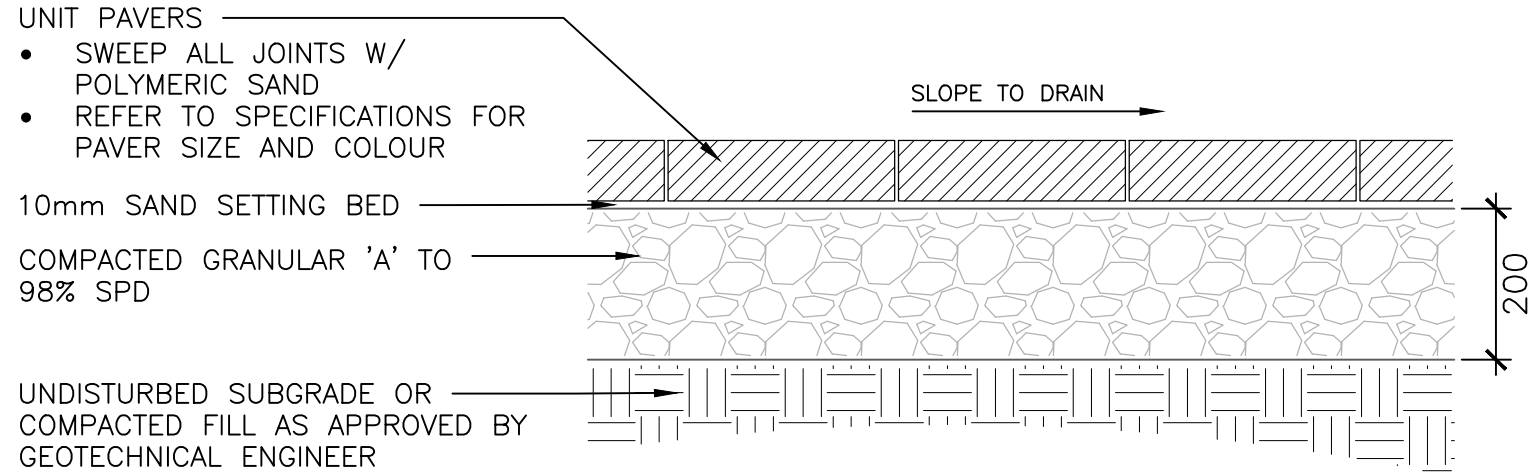

2 UNIT PAVING Scale: 1:10

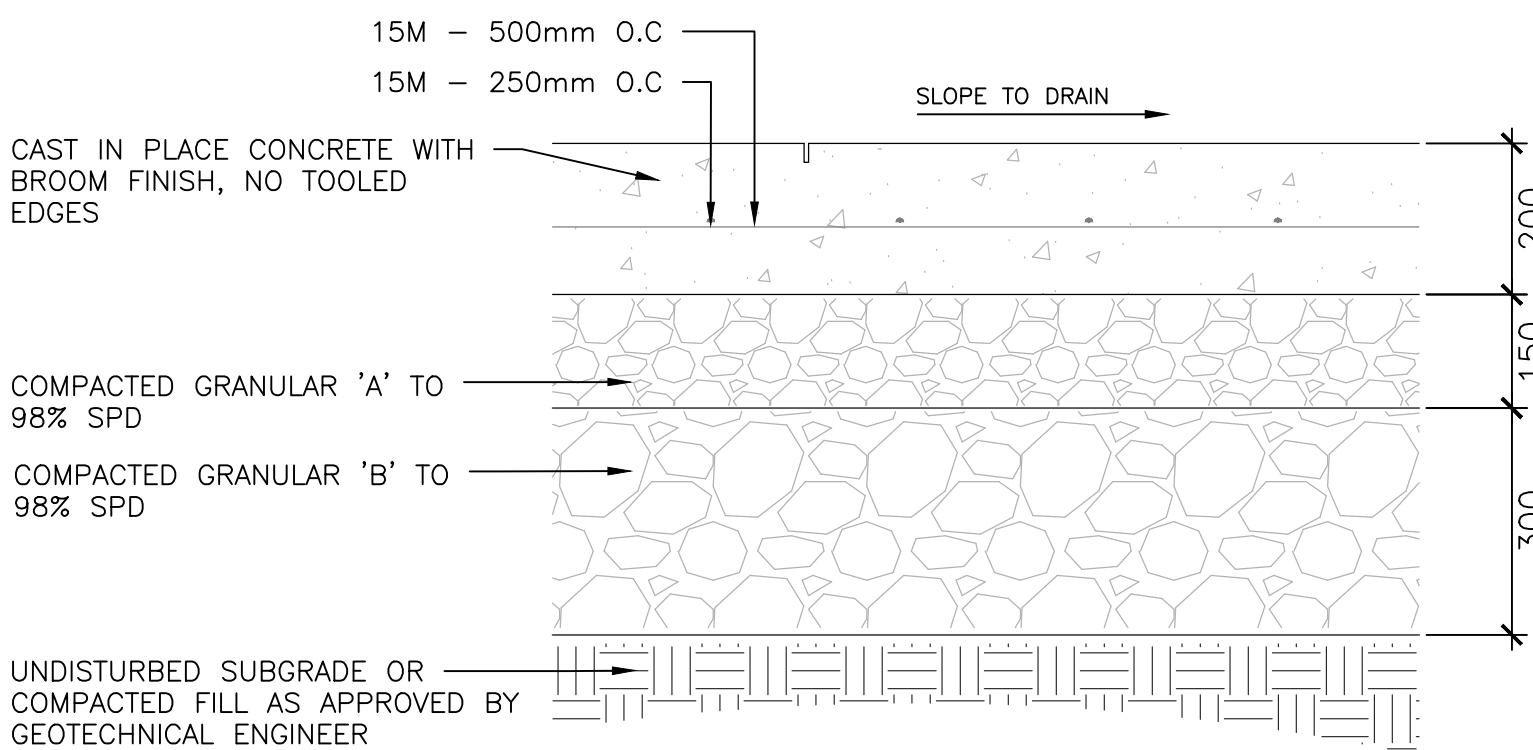


3 VEHICULAR CONCRETE PAVING Scale: 1:10

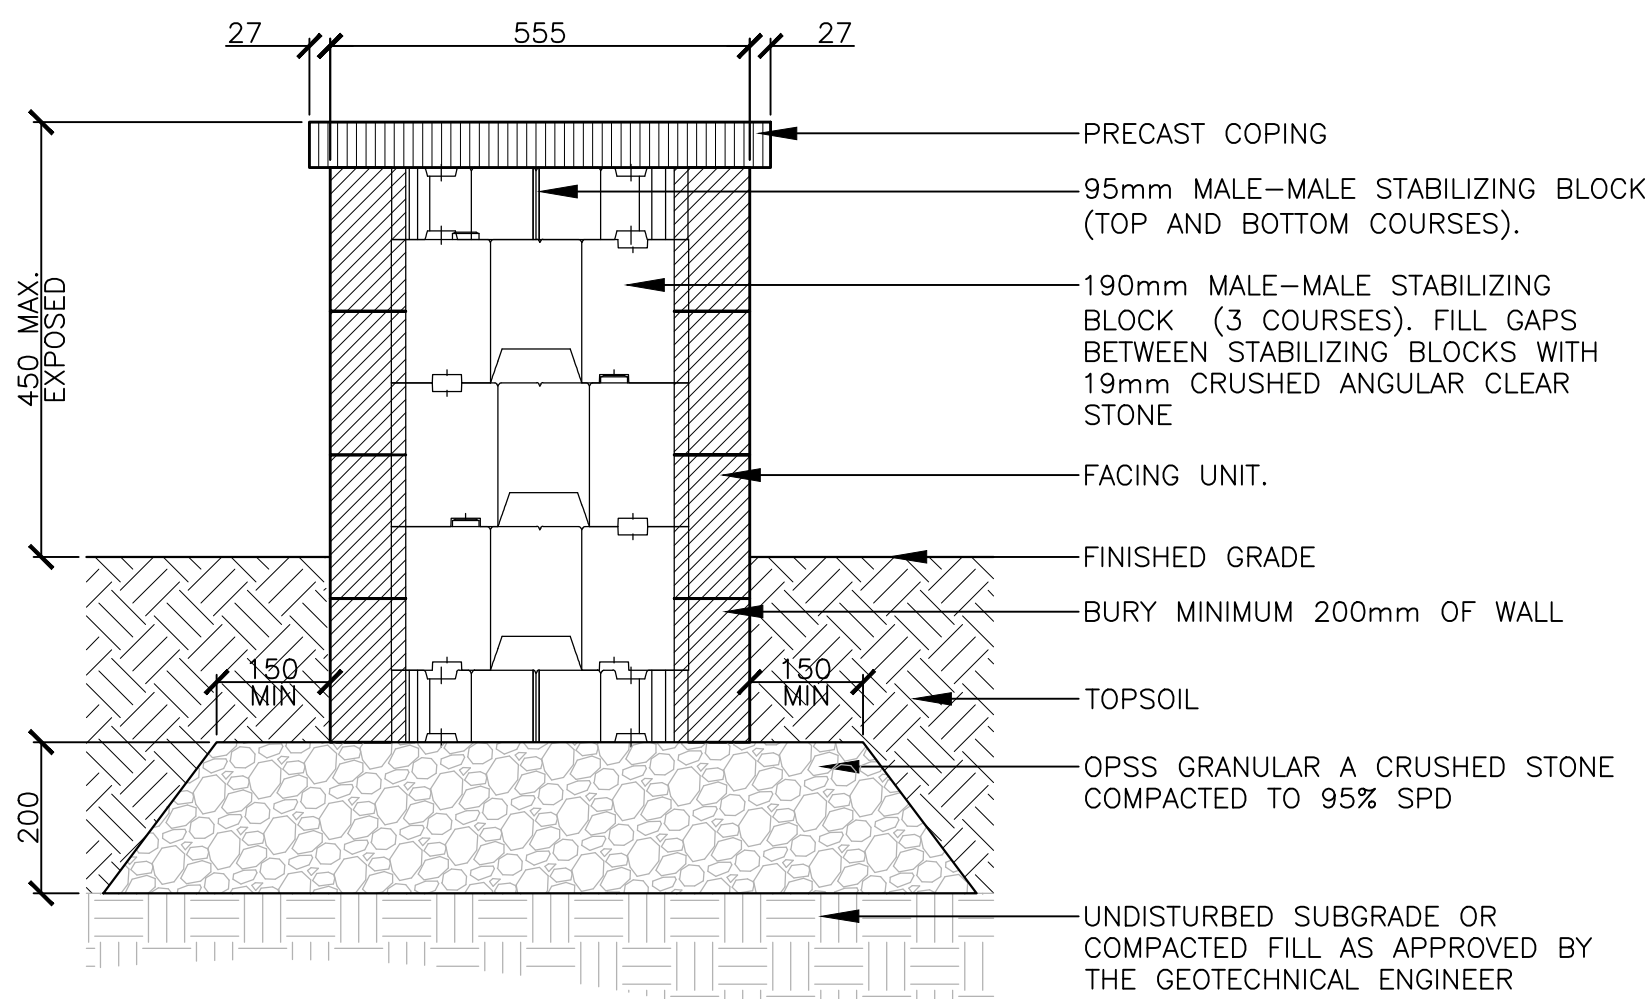


- NOTES:
- REFER TO SPECIFICATIONS
 - CONTRACTOR TO PROVIDE SHOP DRAWINGS FOR APPROVAL PRIOR TO INSTALLATION
 - ALL VERTICAL WALL JOINTS TO BE STAGGERED
 - ALL CORNERS TO BE OVERLAPPED (NO MITRE CUTS)
 - SECURE ALL WALL UNITS WITH MASONRY ADHESIVE


4 PRECAST CONCRETE WALL Scale: 1:10

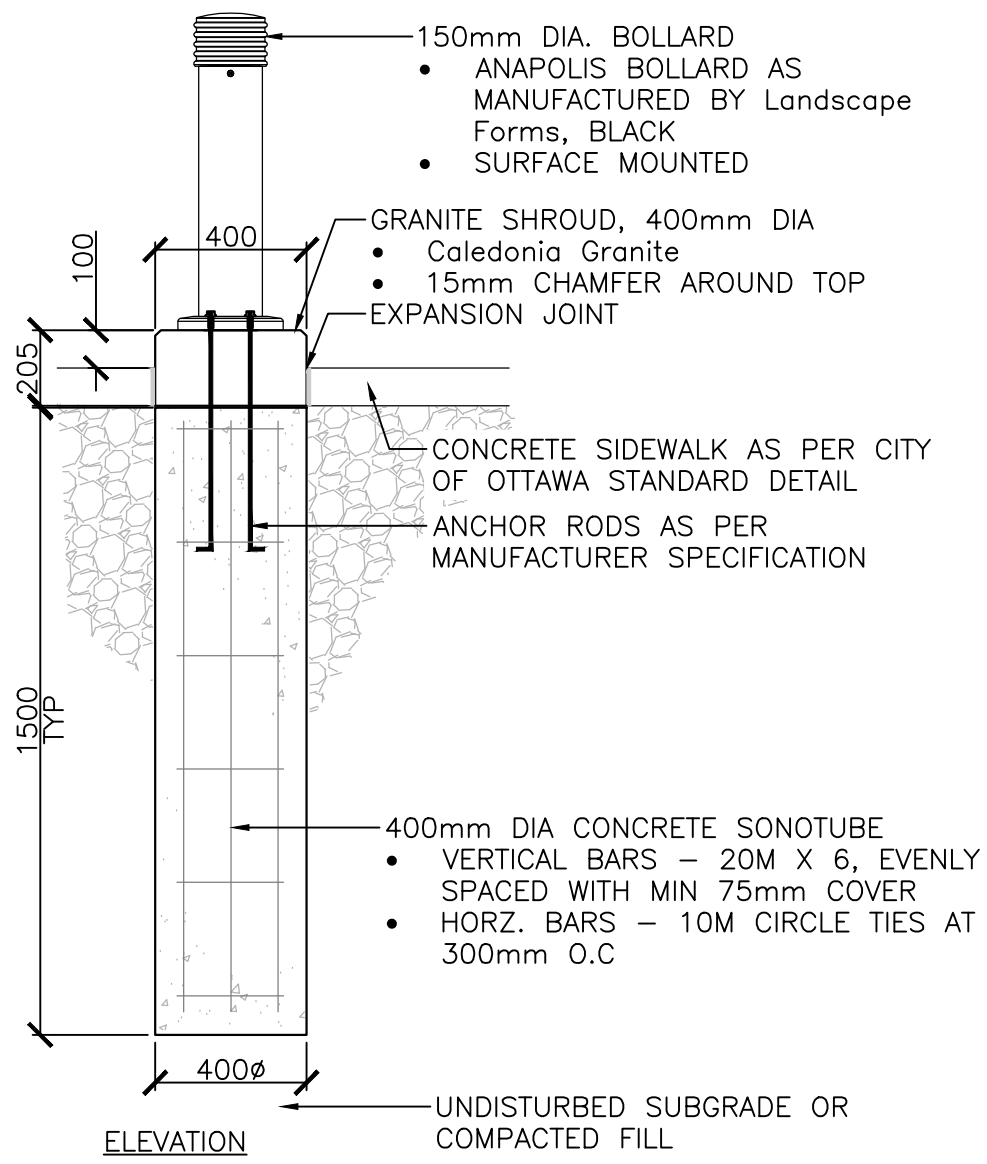

5 LAYBY BOLLARD Scale: 1:20

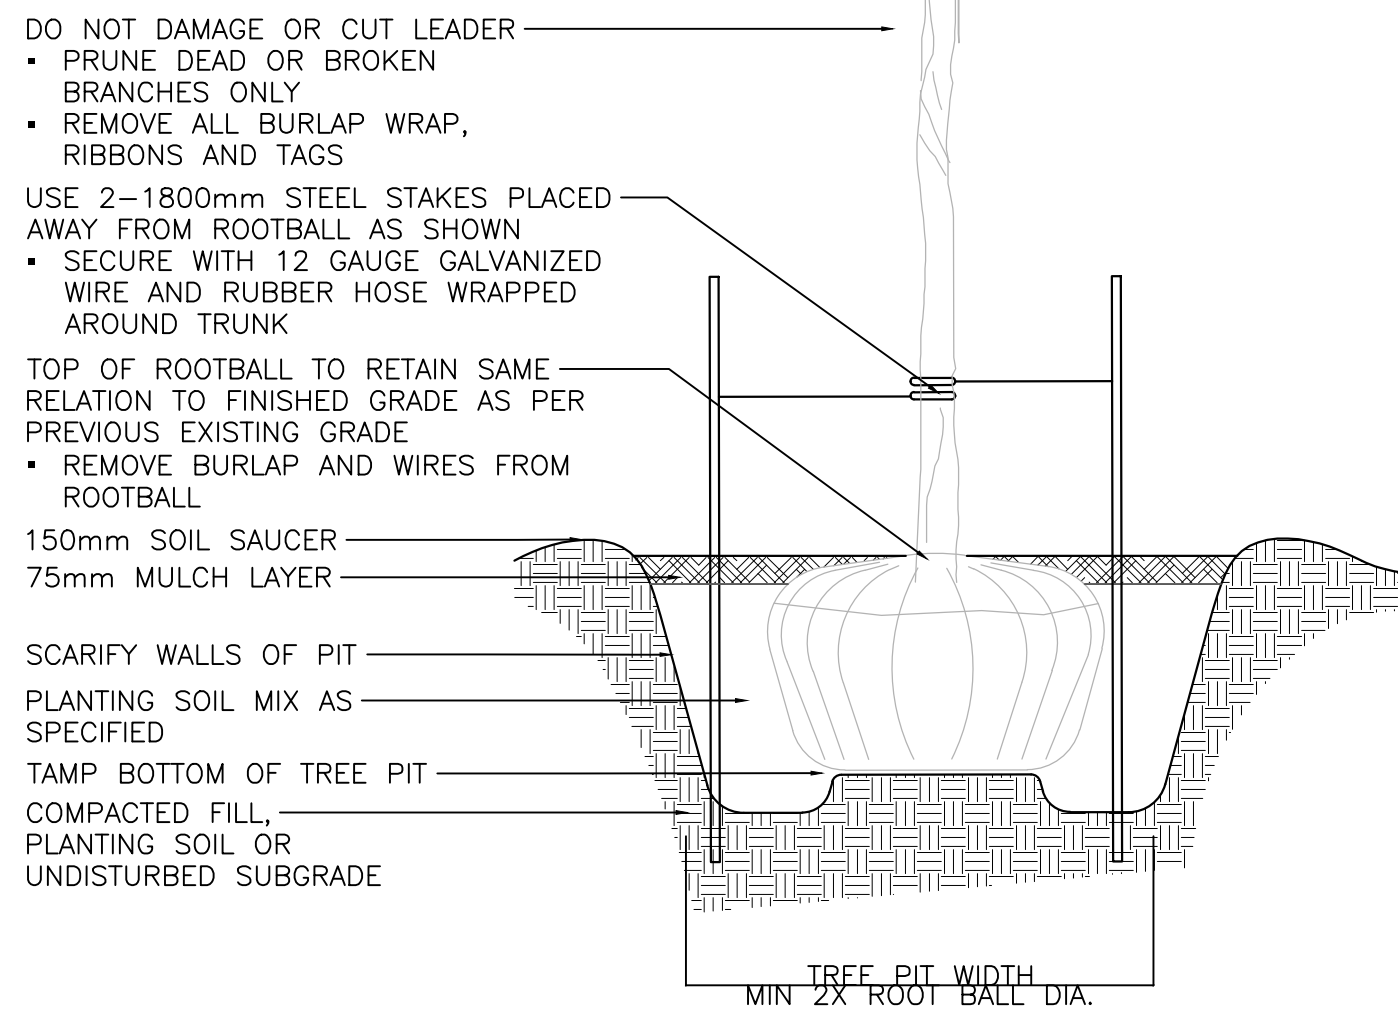

6 TREE PLANTING Scale: N.T.S.

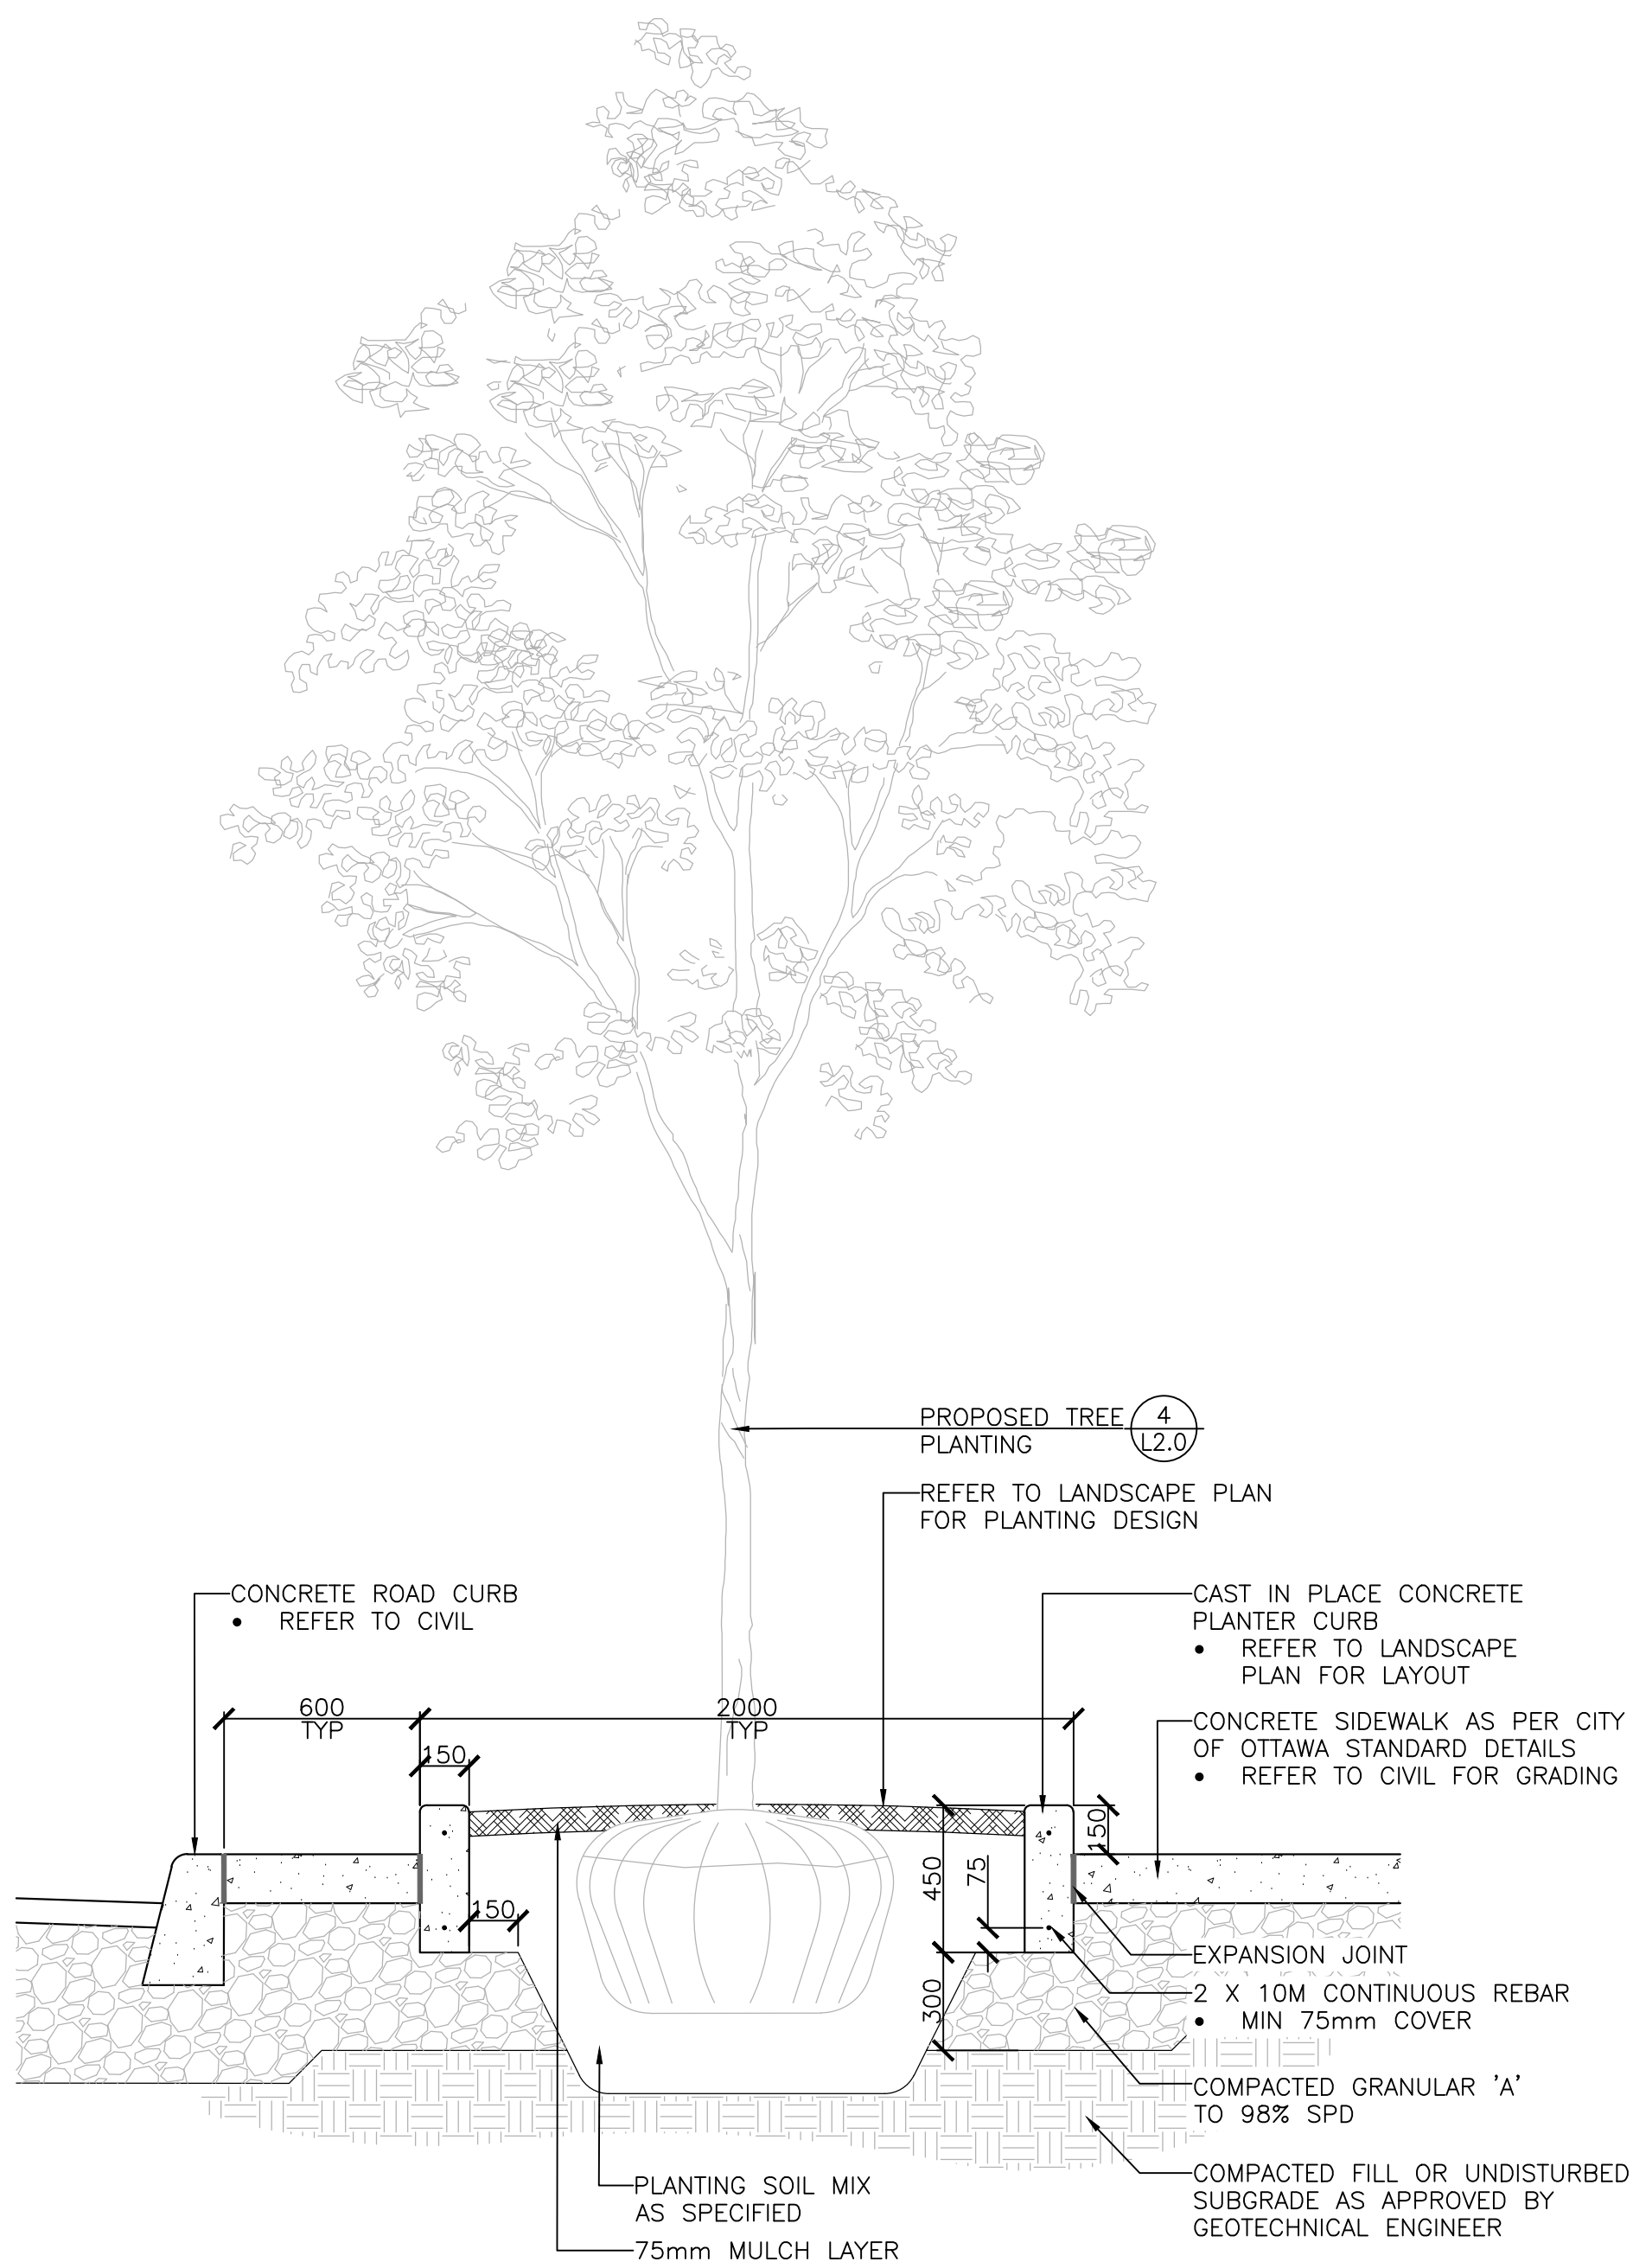

7 150mm HEIGHT CONCRETE PLANTER Scale: 1:20