




Copyright Reserved

The Contractor shall verify and be responsible for all dimensions, DO NOT scale the drawing - any errors or omissions shall be reported to Stantec without delay.

The Copyrights to all designs and drawings are the property of Stantec. Reproduction or use for any purpose other than that authorized by Stantec is forbidden.

Legend

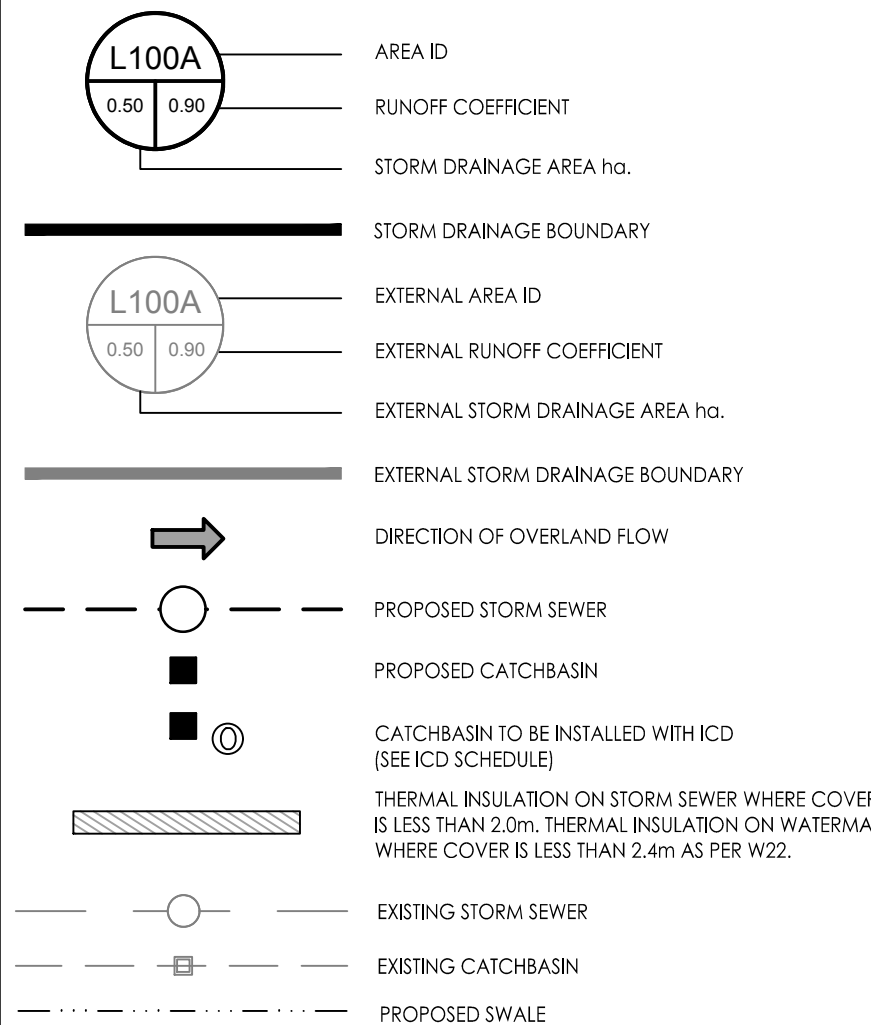

Notes

I	ISSUED FOR REVIEW	WAJ	AMP
Revision		By	Appd.
			YY.MM.DD

File Name: 160410203_DB.dwg	MJS	MJS	MJS	19.07.18
	Dwn.	Chkd.	Dsgn.	YY.MM.DD

Permit-Seal

Age Group	Percentage
18-24	10%
25-34	15%
35-44	20%
45-54	25%
55-64	20%
65-74	15%
75-84	10%
85+	5%

Client/Project

ST. MARY'S COPTIC ORTHODOX CHURCH

1 Canfield Road

PROPOSED ST. MARYS CHRISTIAN CHURCH

PROPOSED ST. MARTIN CHRISTIAN CHURCH

OTTAWA, ON

OTTAWA, ON

Title

STORM DRAINAGE PLAN


SYSTEMATIC REVIEW

Project No. Scale 0 3 9 15

Drawing No.	Sheet	Revision
-------------	-------	----------

SD 1 4 3 1

SD-1 6 of 7 1

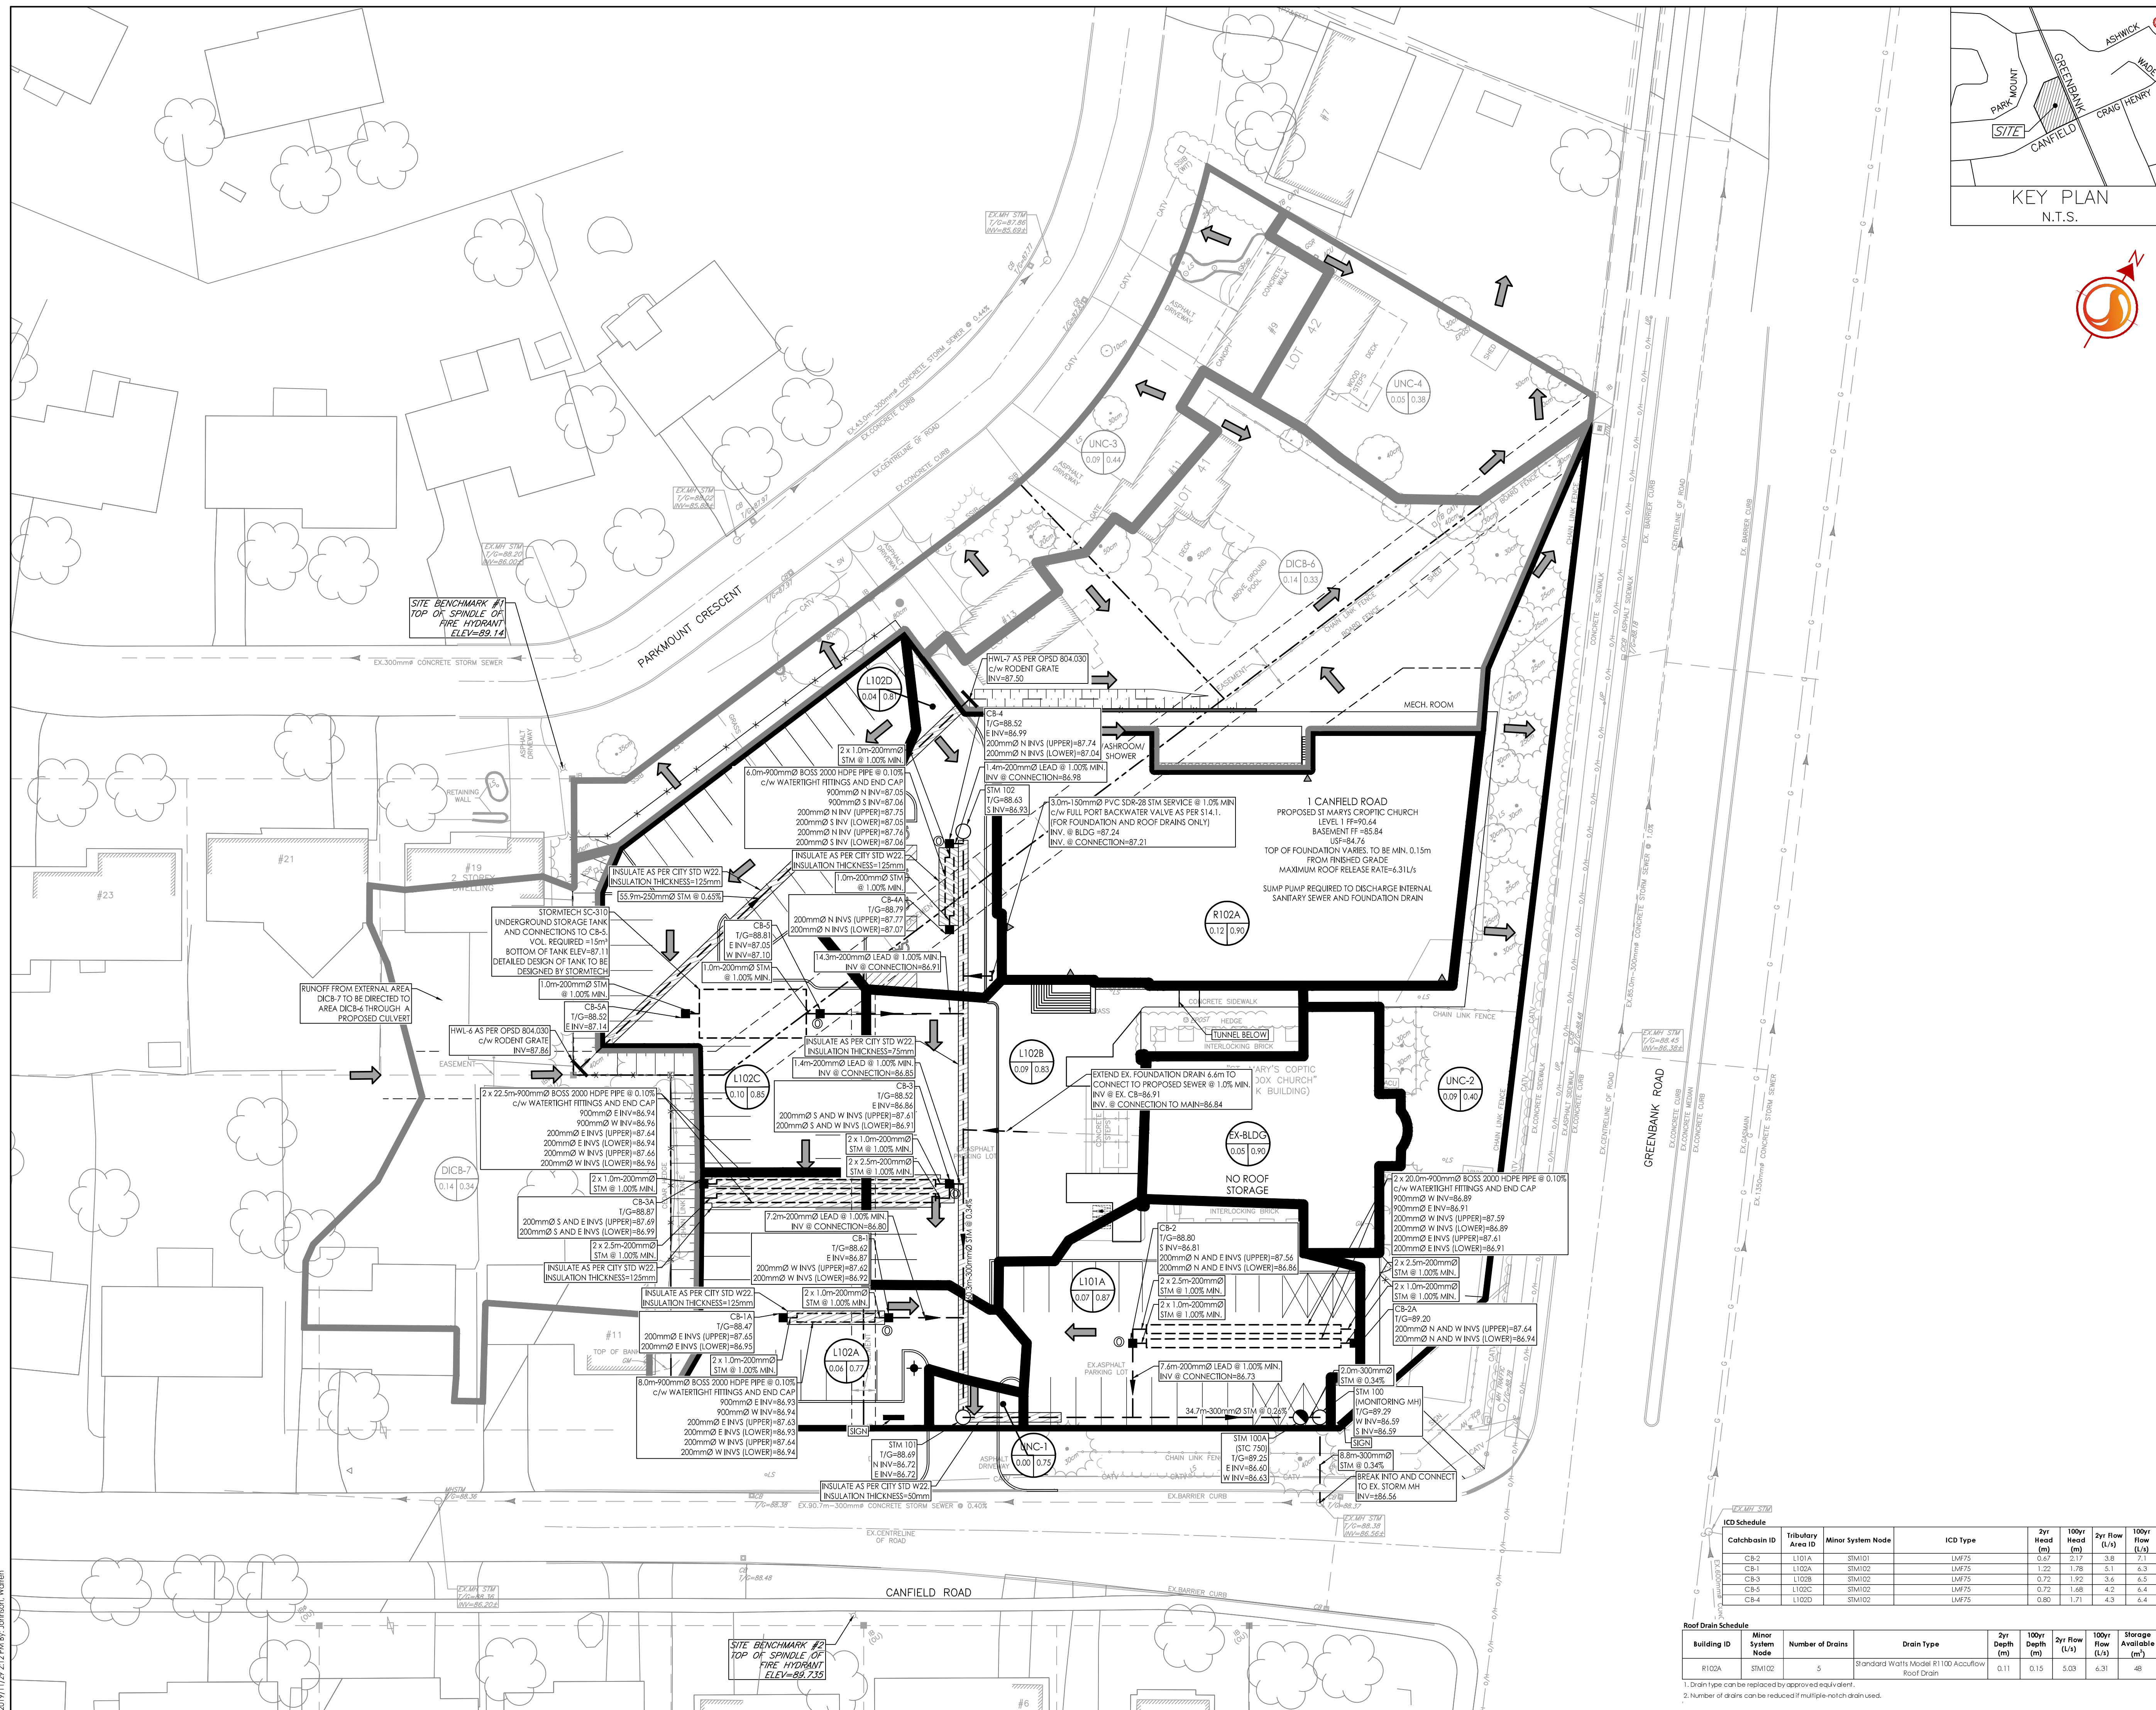

W:\01-604\active\1 Planning_Landscape\1604\10203_51 Marys Coptic Church\design\drawing\160410203_DB.dwg

ORIGINAL SHEET - ARCH D

Di-zi-zi