


**LEGEND:**

- CONCRETE
- PAVERS
- DECORATIVE GRAVEL
- RETAINING WALL
- LAWN
- DECIDUOUS TREE
- EVERGREEN
- PERENNIALS & SHRUBS
- BENCHES



LANDSCAPE SITE PLAN  
scale:1:250

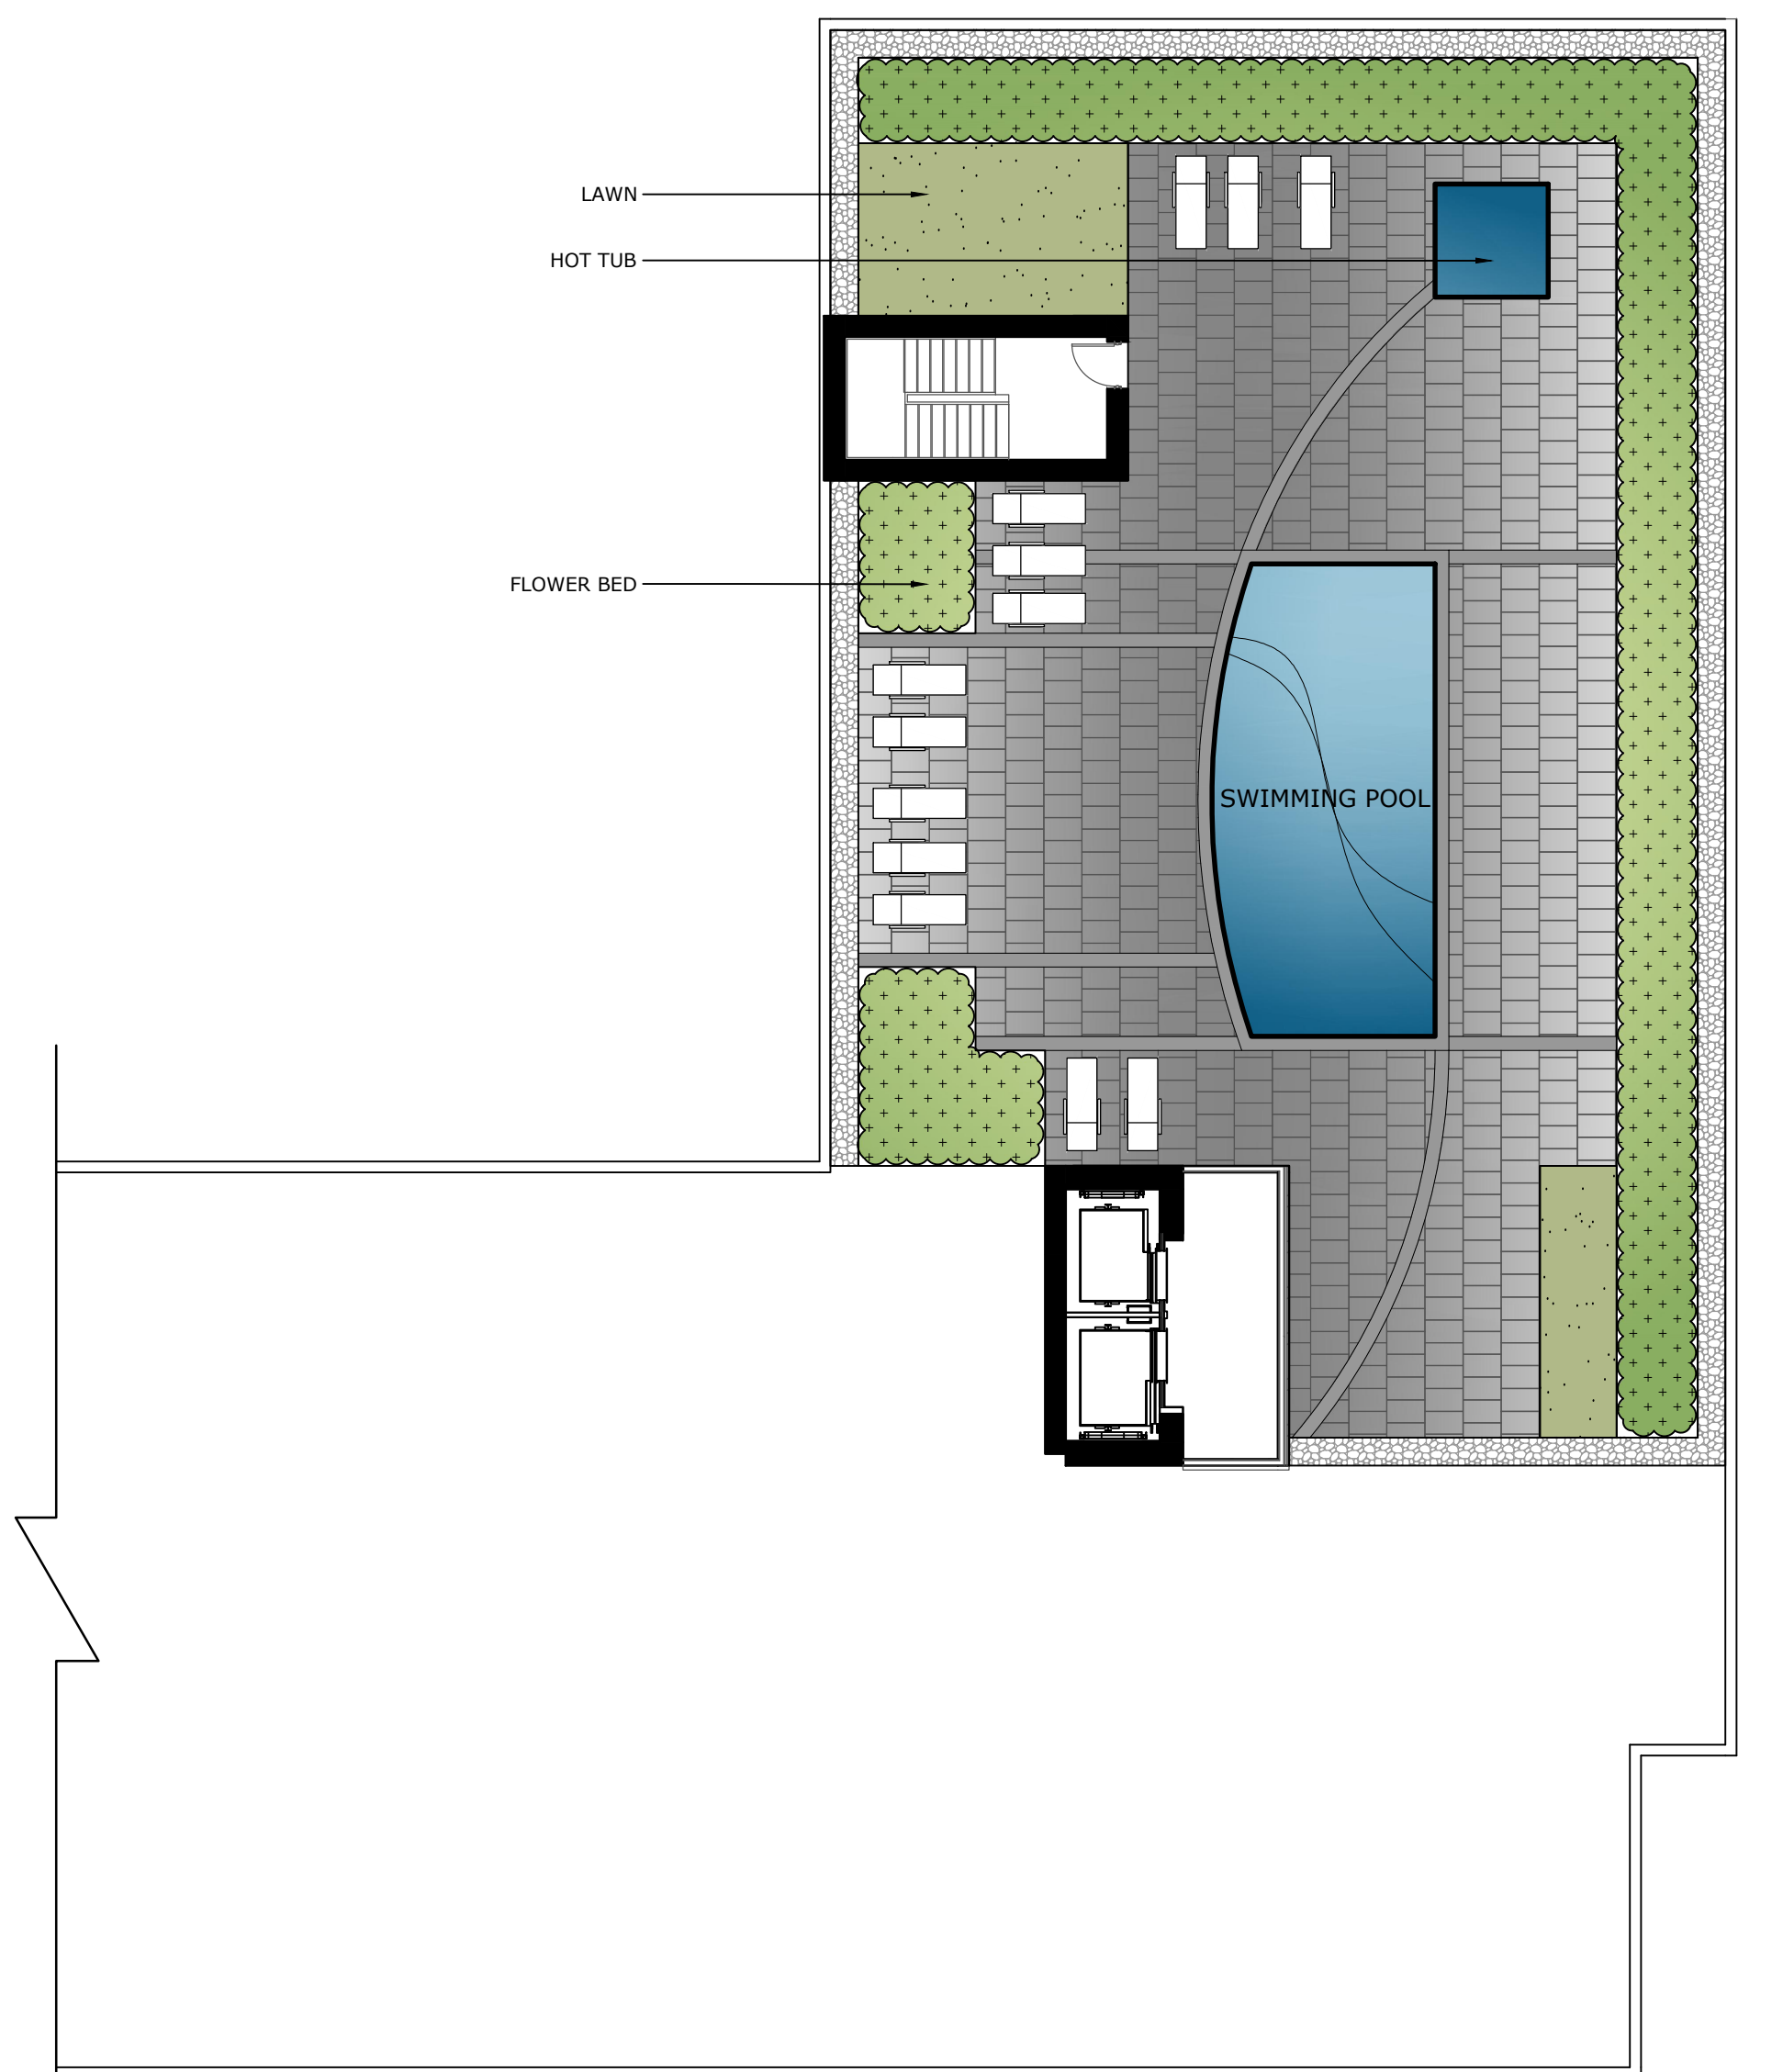

HOTEL ROOF- 9th floor  
scale:1:150