
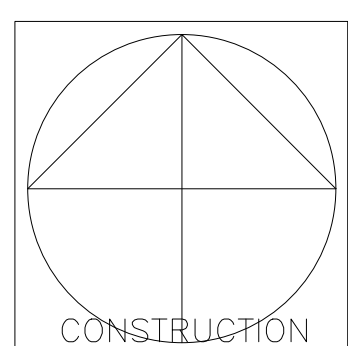


NO.	REVISION	DATE
1	ISSUED FOR REVIEW	NOV. 14/19

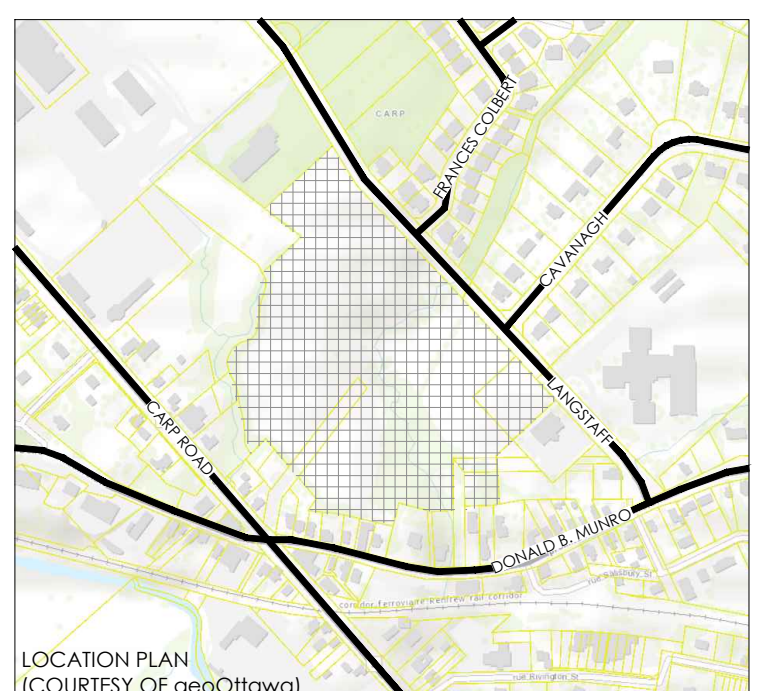

PROJECT TITLE  
**LANGSTAFF RESIDENTIAL**  
 147 LANGSTAFF DRIVE, CARP, ON K0A 1L0

DRAWING TITLE  
**SITE PLAN**

DESIGNED BY: MALCOLM WILDEBOER  
 DRAWN BY: SC, JN  
 START DATE: JUNE 2019  
 SCALE: AS SHOWN  
 PROJECT NO. 1916

drawing No.  
**A001**