


NOTE: THIS DRAWING IS THE PROPERTY OF THE ARCHITECT AND MAY NOT BE REPRODUCED OR USED WITHOUT THE EXPRESSED CONSENT OF THE ARCHITECT. THE CONTRACTOR SHALL CHECK AND VERIFY ALL DIMENSIONS AND REPORT ANY OMISSIONS OR DISCREPANCIES TO THE ARCHITECT BEFORE PROCEEDING WITH THE WORK.


DO NOT SCALE THE DRAWINGS

RELEASE / REVISION RECORD

No.	Description	Date
1	ISSUED FOR SITE PLAN CONTROL	2019-04-04

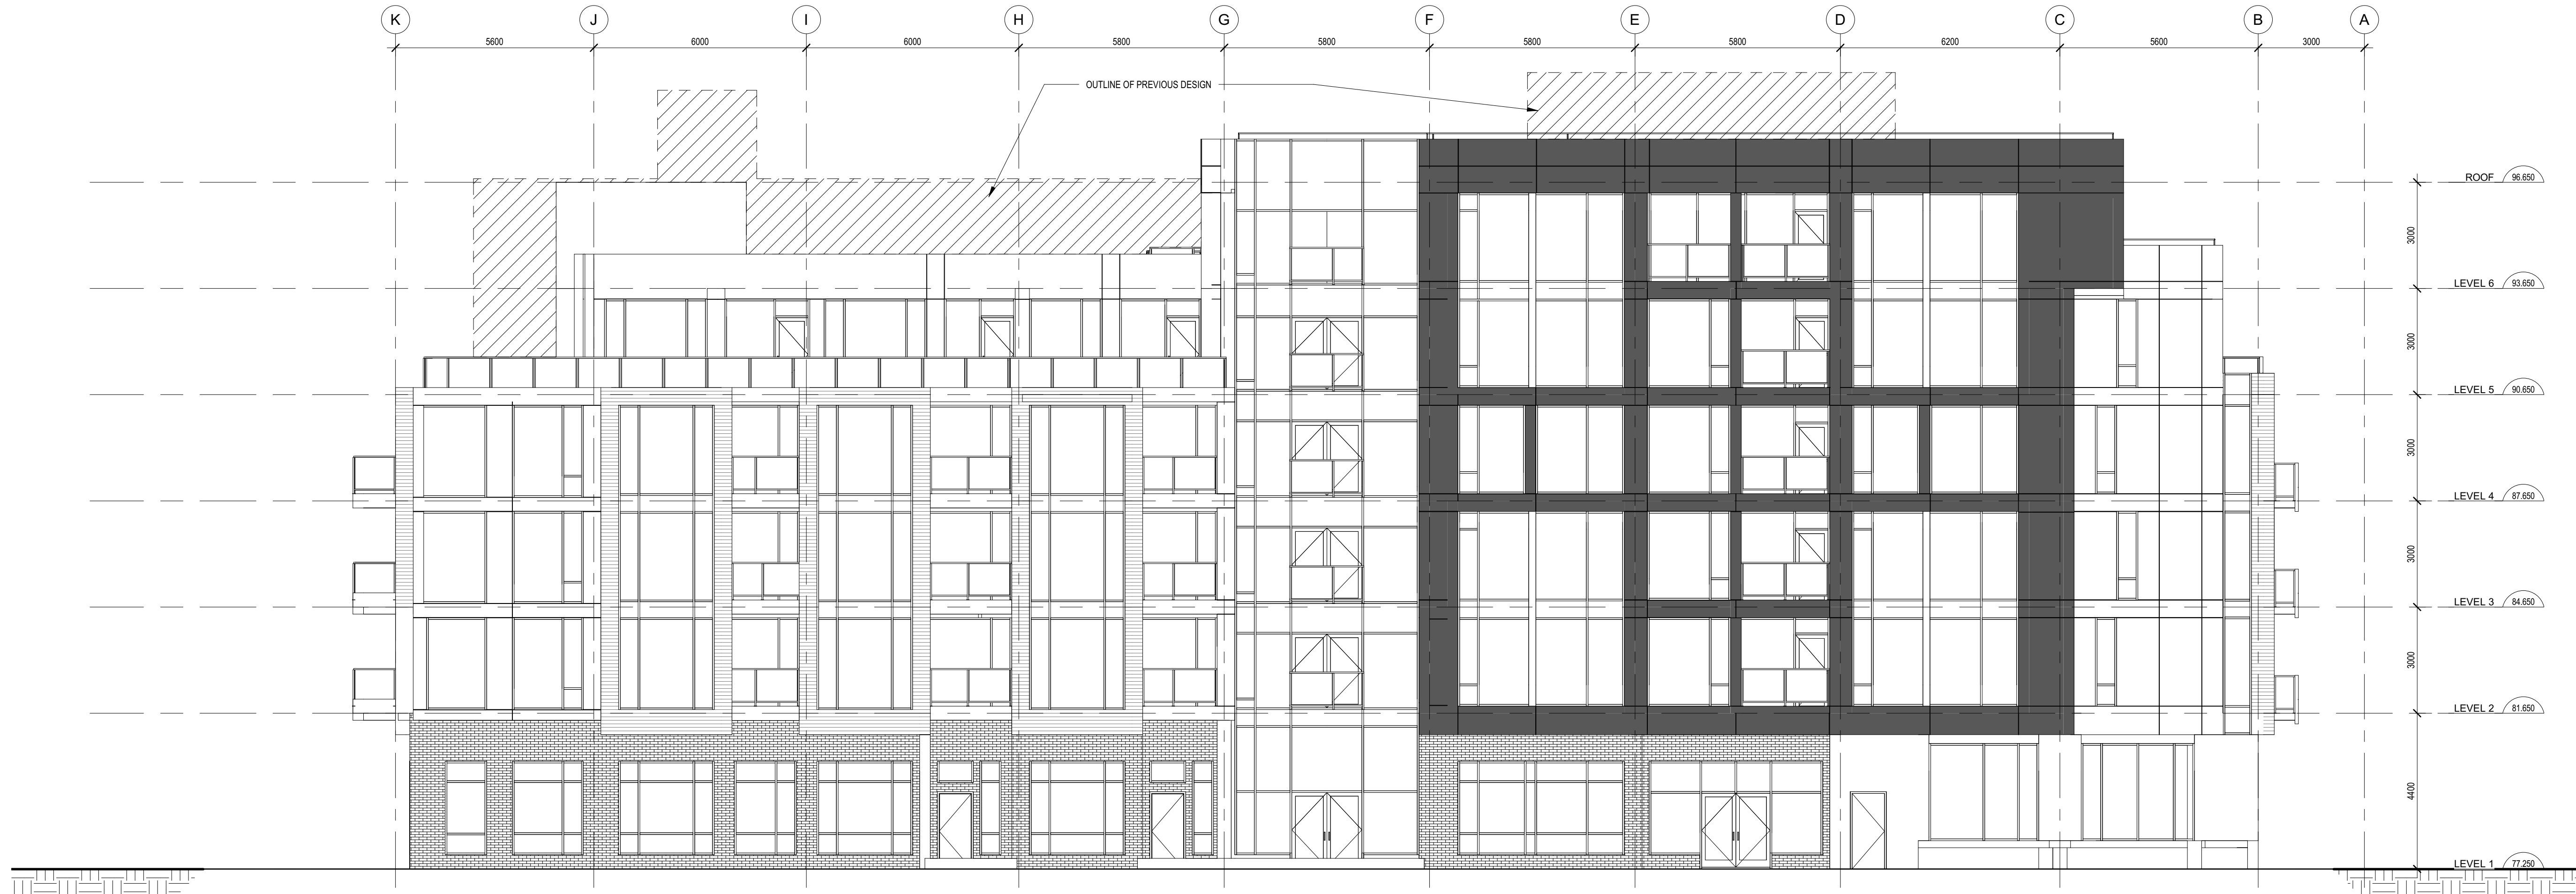

2 NORTH ELEVATION
A-201 SCALE 1 : 100

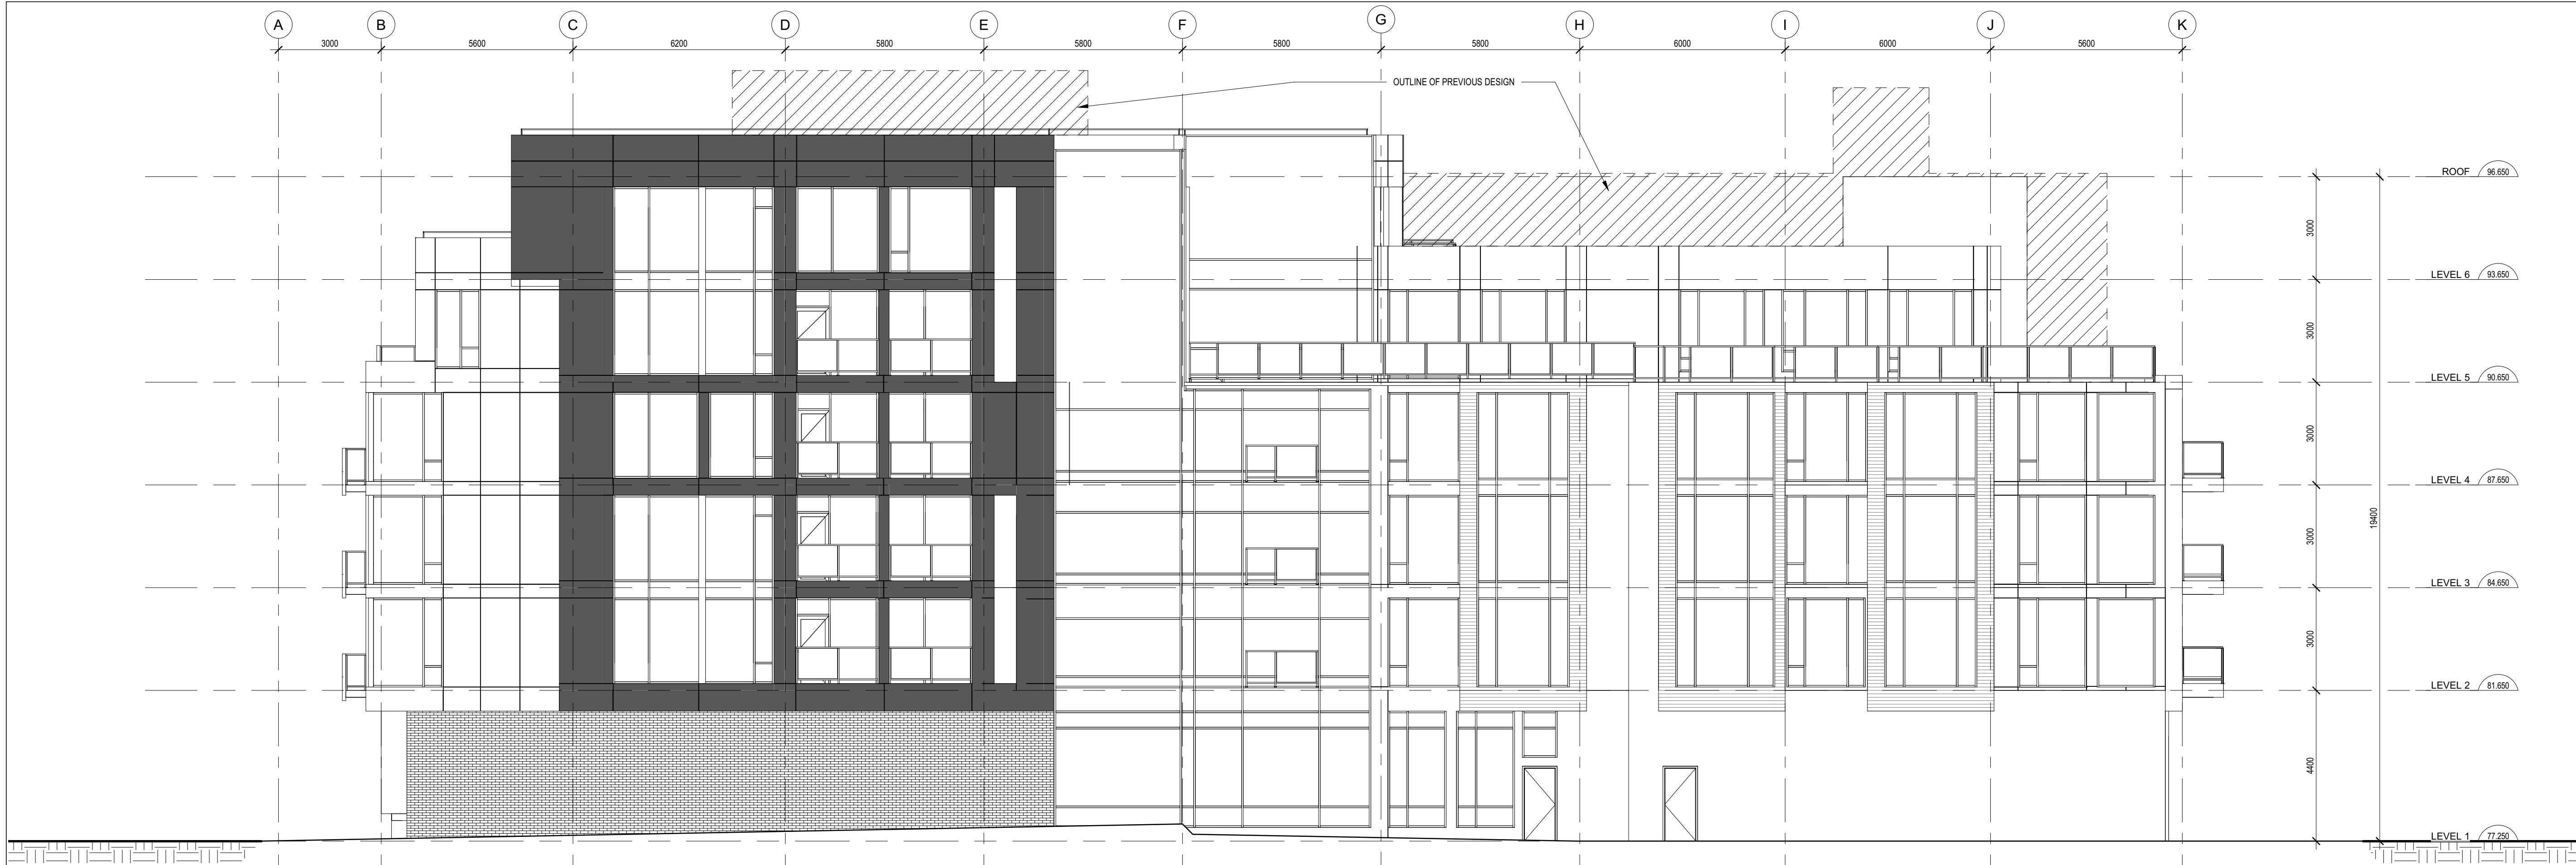

1 SOUTH ELEVATION
A-201 SCALE 1 : 100

OWNER

472 BYRON PLACE

PROJECT NORTH

MAY NOT BE USED FOR CONSTRUCTION
UNTIL SIGNED BY THE ARCHITECT

chmielarchitects

200 - 109 Bank Street
Ottawa, ON K1P 5N5
t (613) 234-3585
f (613) 234-6224

**BYRON PLACE
APARTMENTS**

472 BYRON PLACE

PROJECT NO.

17-1547

DRAWN

CG

SCALE

1 : 100

CHECKED

RC

DRAWING TITLE

**NORTH & SOUTH BUILDING
ELEVATIONS**

DRAWING NO.

A-201