

SIDE ELEVATION B - END UNIT

TOTAL EXPOSED BLDG FACE (TEBF) = 1144.63 sq.ft.
 TOTAL GLAZED OPENING AREA = 11.1 sq.ft. = 1.0%


CALYPSO 1425 B ENERGY STAR
 T-3200-19

LATEST REVISION:



REVIEWED BY:

KEVIN THOMPSON
 2193 ARCH STREET OTTAWA, ON.
 BCIN: 33182

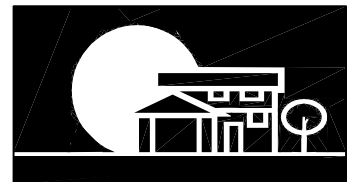

URBANDALE CONSTRUCTION LIMITED
 2193 ARCH STREET , OTTAWA

SITE: ALL SITES

MODEL:
 TOWNHOUSE 2019
 4 UNIT GROUP

DATE: JAN 28, 2020
 SCALE: 1/8"=1'-0"

DRAWING:
 LEFT SIDE
 ELEVATION

DWG No 1 OF 4



CALYPSO 1425 B ENERGY STAR
T-3200-19

DISCOVERY 1764 A REV. ENERGY STAR
T-3100-19

ENDEAVOUR 1712 A ENERGY STAR
T-3400-19


ATLANTIS II 1982 B REV ENERGY STAR
T-3550-19

LATEST REVISION:



REVIEWED BY:

KEVIN THOMPSON
2193 ARCH STREET OTTAWA, ON.
BCIN: 33182

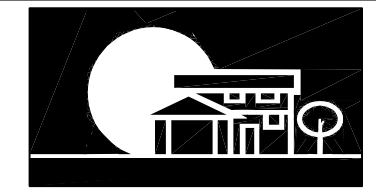


URBANDALE CONSTRUCTION LIMITED
2193 ARCH STREET , OTTAWA

SITE: ALL SITES

MODEL: TOWNHOUSE 2019 4 UNIT GROUP	DATE: JAN 28,2020 SCALE: 1/8"=1'-0"
--	--


DRAWING: FRONT ELEVATION	DWG No 2 OF 4
--------------------------------	---------------

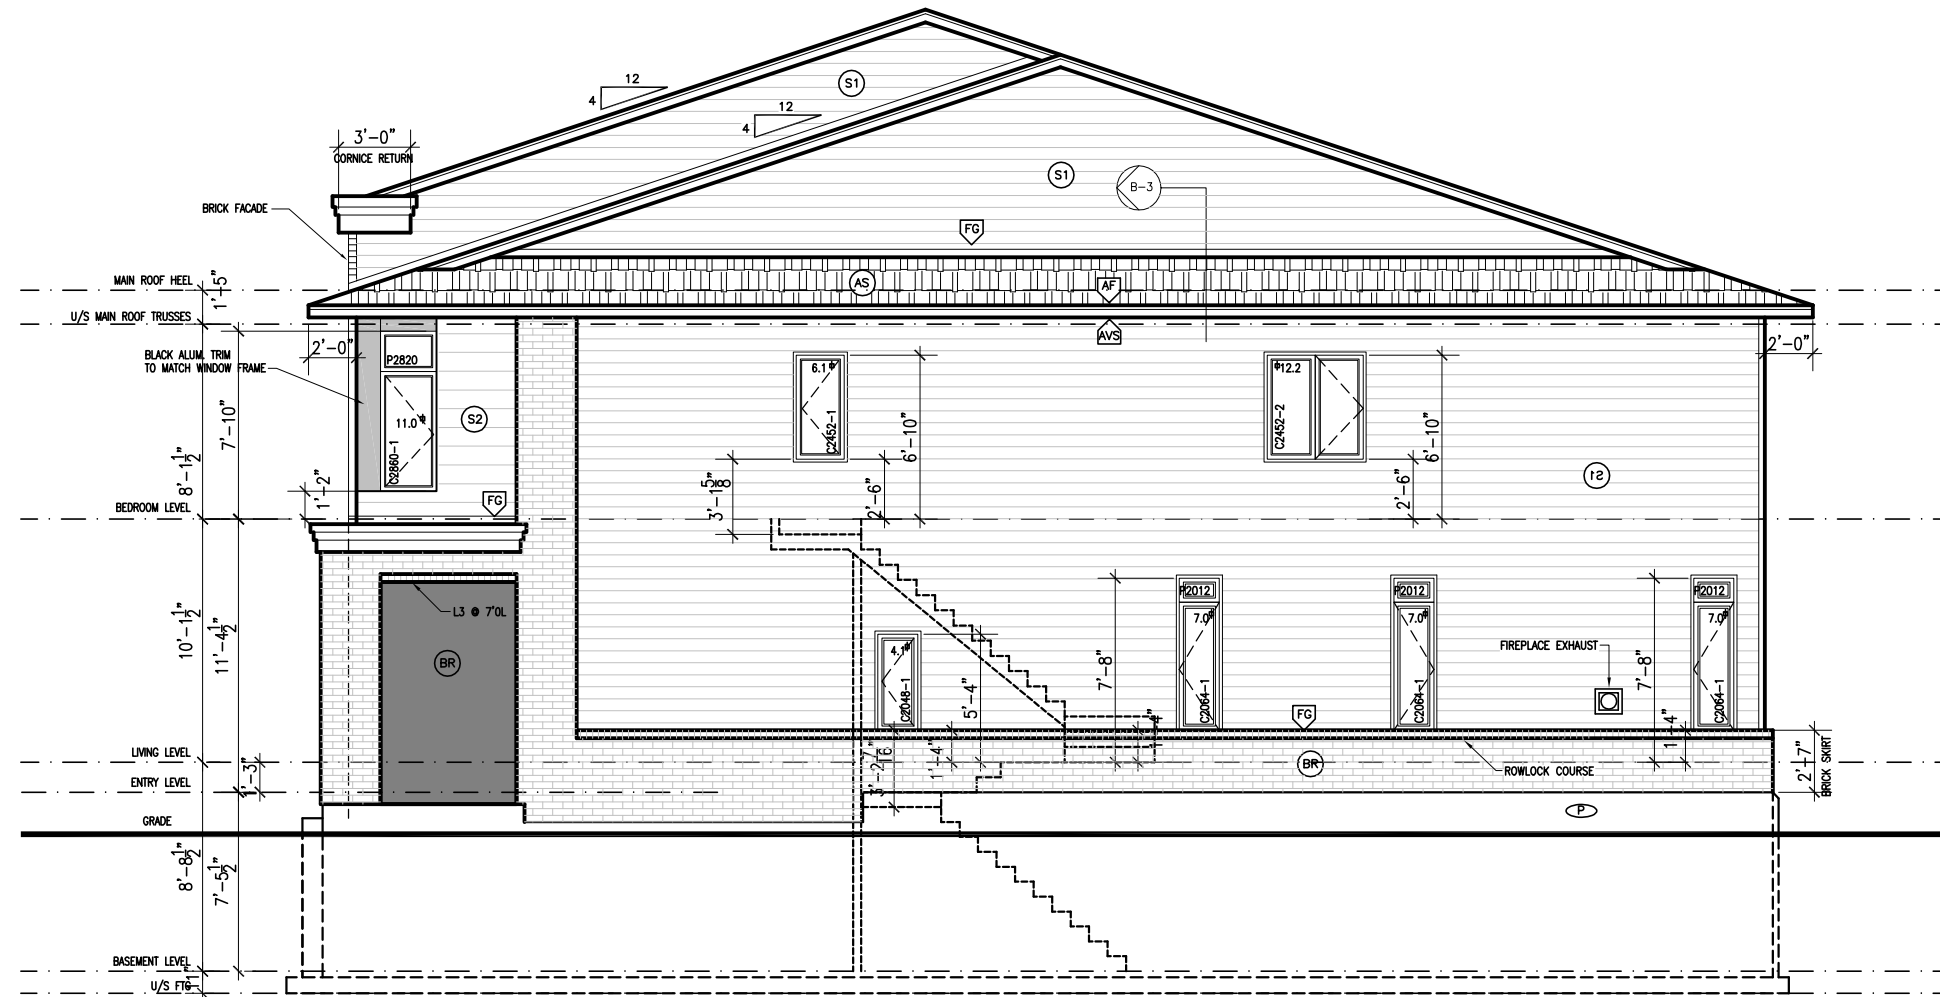

ATLANTIS II 1982 B REV ENERGY STAR
T-3550-19

RIGHT SIDE ELEVATION B
TOTAL EXPOSED BLDG FACE (TEBF)= 1257.29 sq.ft.
TOTAL GLAZED OPENING AREA= 54.4 sq.ft. = 4.3%

LATEST REVISION:



ENERGY STAR

REVIEWED BY:



KEVIN THOMPSON
2193. ARCH STREET OTTAWA, ON.
BCIN: 33182



URBANDALE CONSTRUCTION LIMITED
2193 ARCH STREET , OTTAWA

SITE: ALL SITES	
MODEL: TOWNHOUSE 2019 4 UNIT GROUP	DATE: JAN 28,2020 SCALE: 1/8"=1'-0"
DRAWING: RIGHT SIDE ELEVATION	DWG No 3 OF 4



ATLANTIS II 1982 B REV ENERGY STAR
T-3550-19

ENDEAVOUR 1712 A ENERGY STAR
T-3400-19

DISCOVERY 1764 A REV. ENERGY STAR
T-3100-19


CALYPSO 1425 B ENERGY STAR
T-3200-19

LATEST REVISION:



REVIEWED BY:

KEVIN THOMPSON
2193 ARCH STREET OTTAWA, ON.
BCIN: 33182

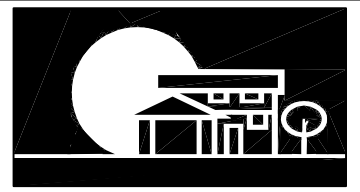

URBANDALE CONSTRUCTION LIMITED
2193 ARCH STREET , OTTAWA

SITE: ALL SITES

MODEL: TOWNHOUSE 2019 4 UNIT GROUP	DATE: JAN 28,2020 SCALE: 1/8"=1'-0"
--	--

DRAWING: REAR ELEVATION	DWG No 4 OF 4
-------------------------------	---------------