
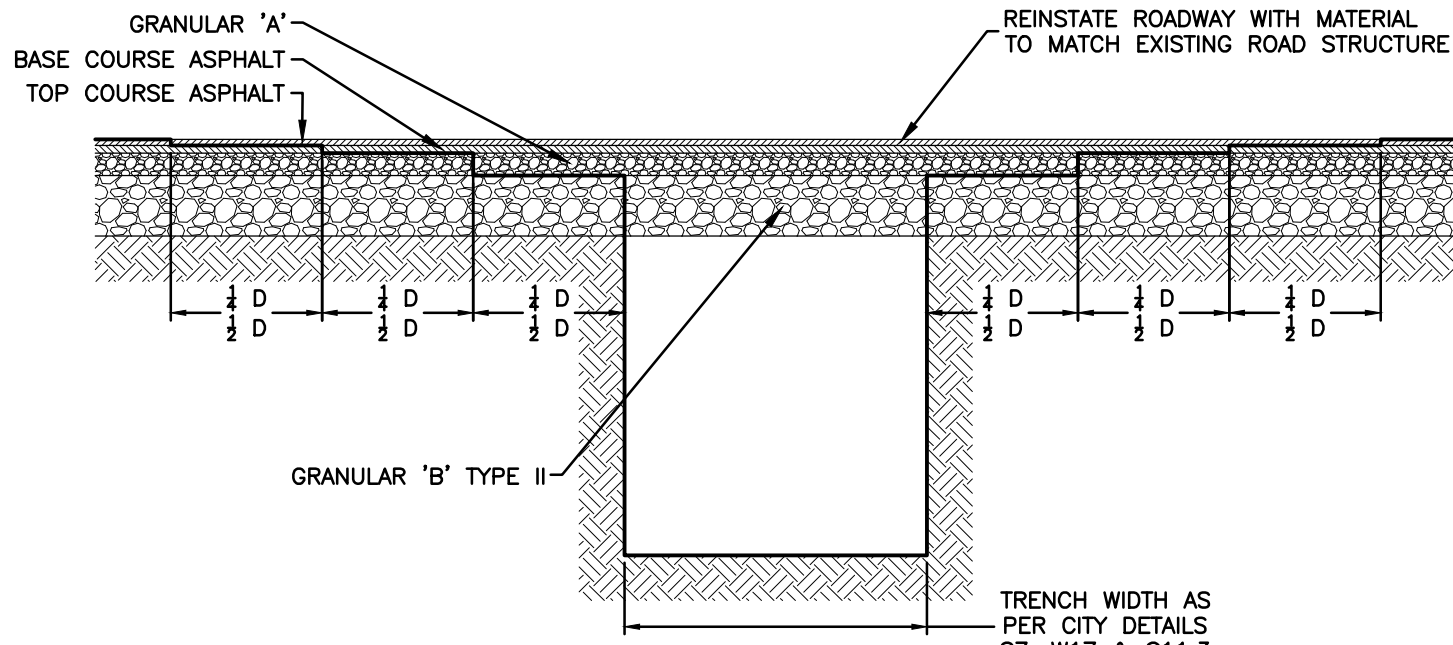


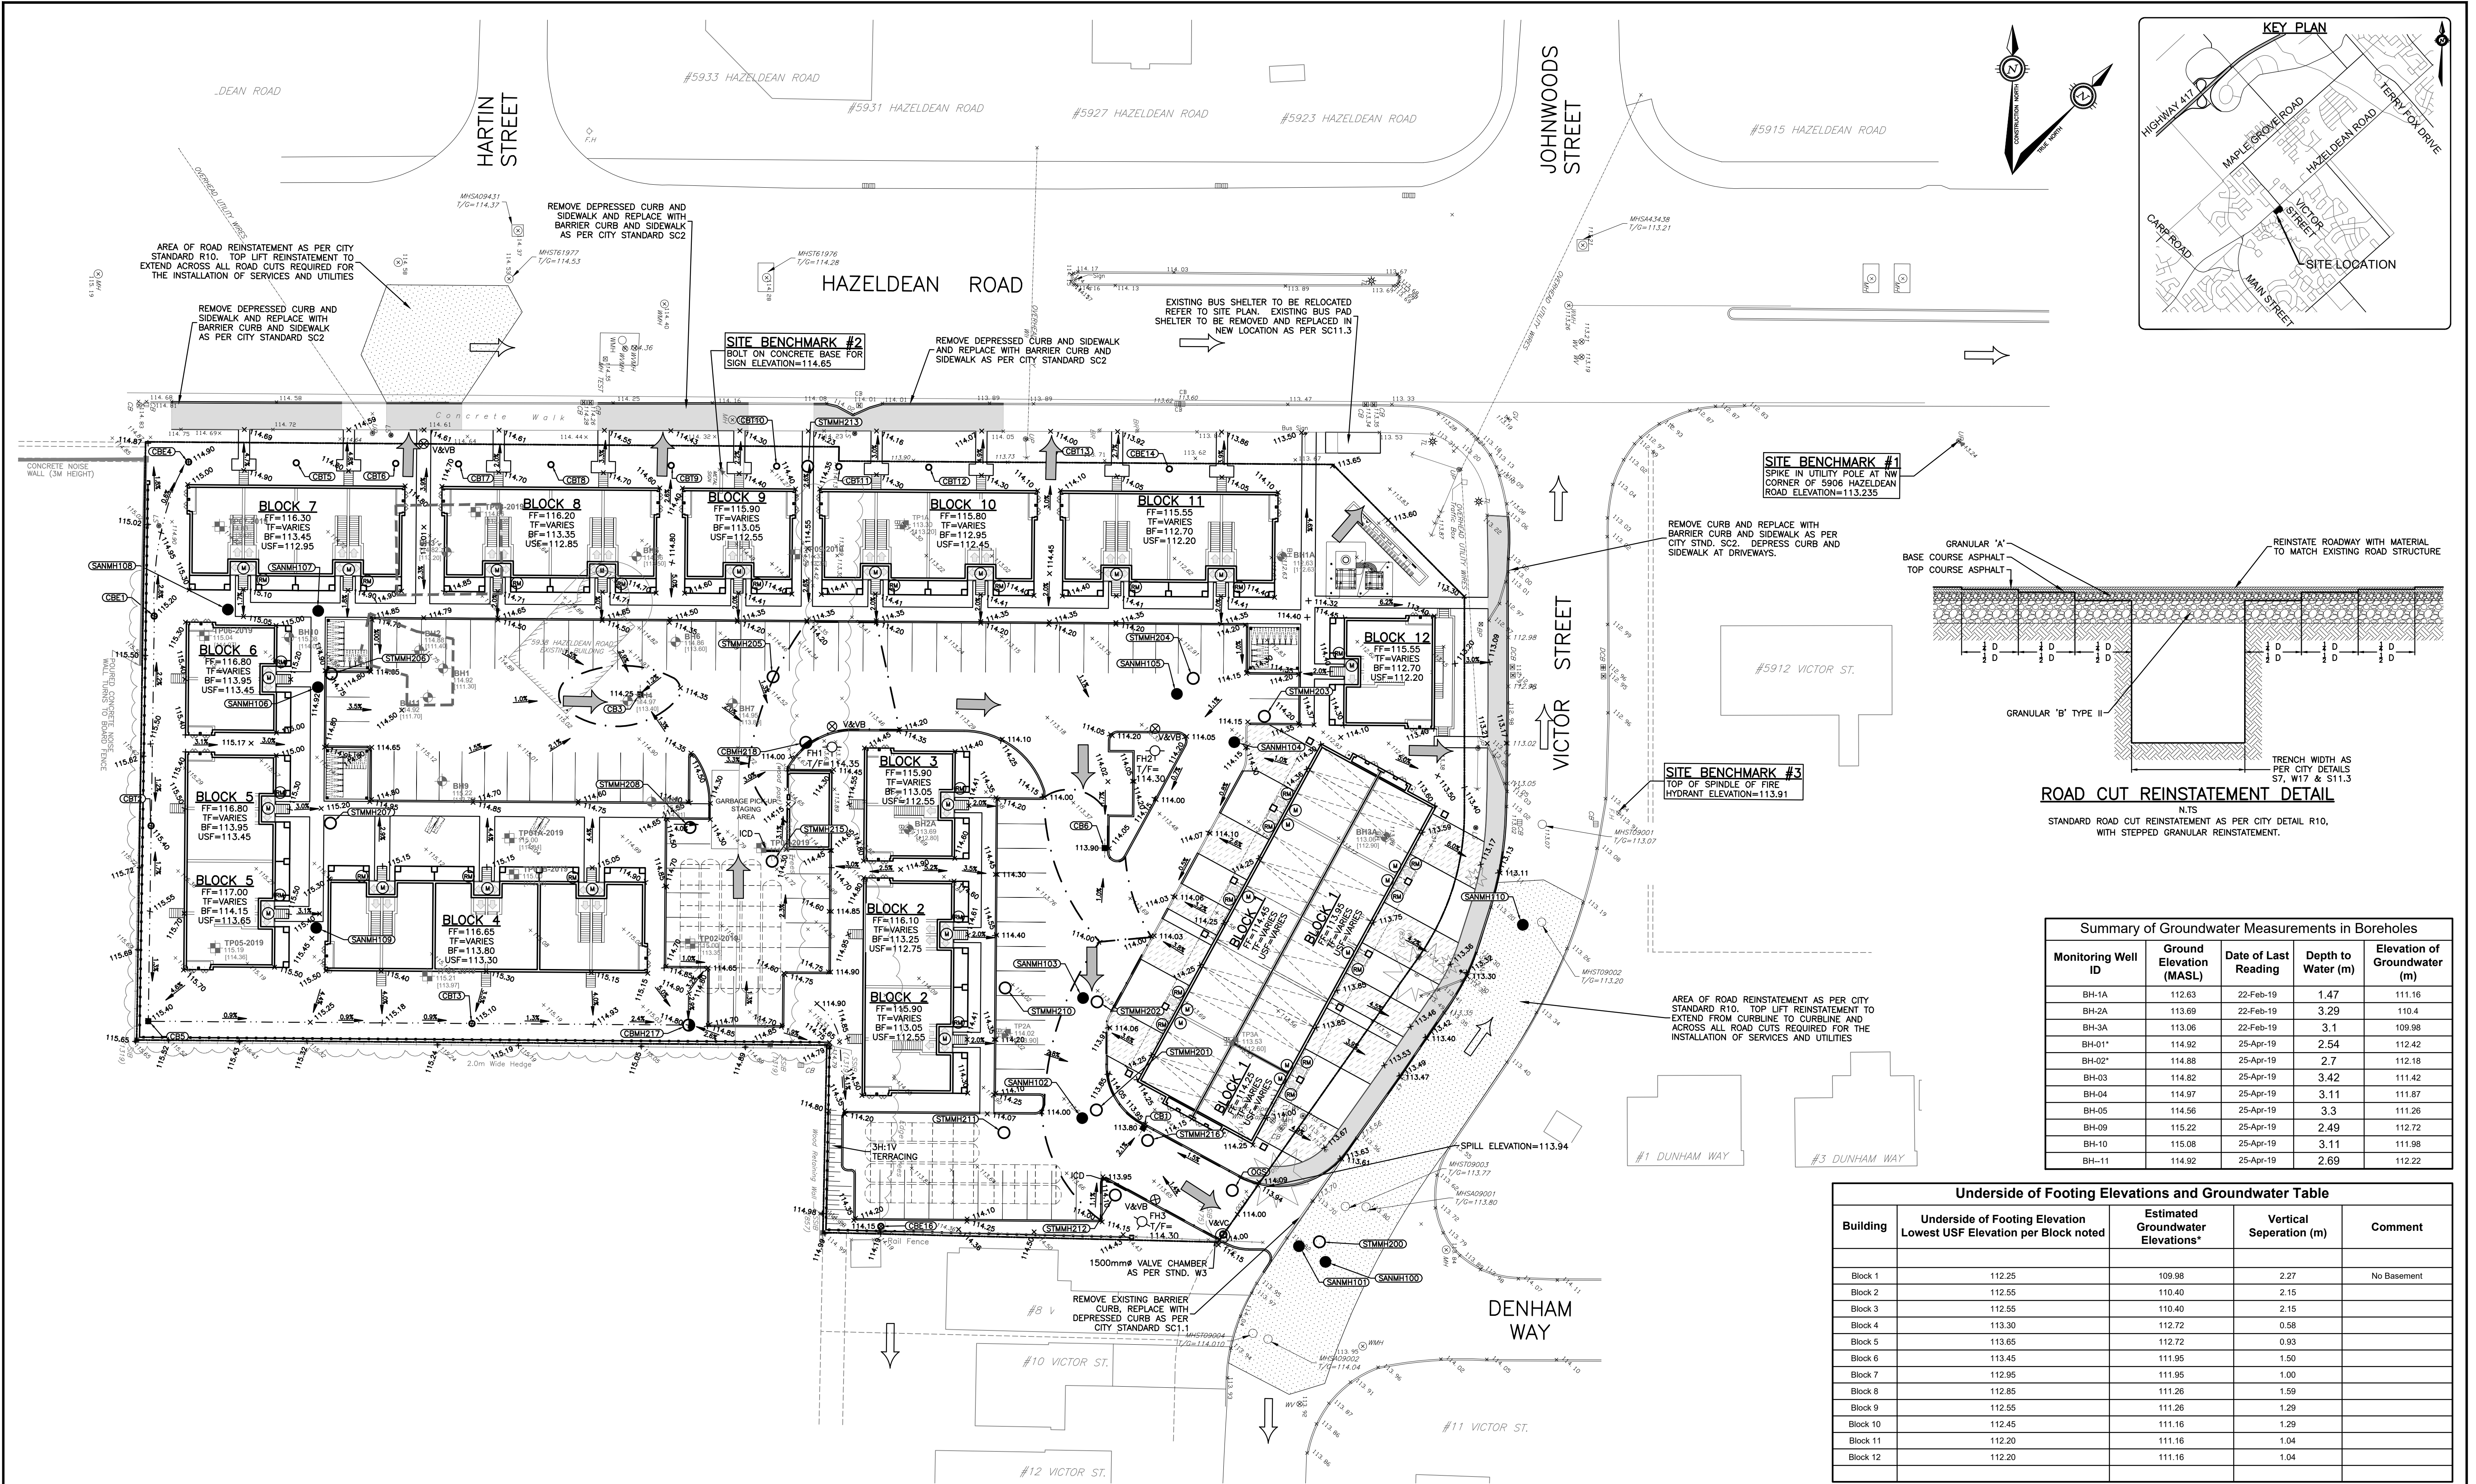

| Summary of Groundwater Measurements in Boreholes |                         |                      |                    |                              |
|--------------------------------------------------|-------------------------|----------------------|--------------------|------------------------------|
| Monitoring Well ID                               | Ground Elevation (MASL) | Date of Last Reading | Depth to Water (m) | Elevation of Groundwater (m) |
| BH-1A                                            | 112.63                  | 22-Feb-19            | 1.47               | 111.16                       |
| BH-2A                                            | 113.69                  | 22-Feb-19            | 3.29               | 110.4                        |
| BH-3A                                            | 113.06                  | 22-Feb-19            | 3.1                | 109.98                       |
| BH-01*                                           | 114.92                  | 25-Apr-19            | 2.54               | 112.42                       |
| BH-02*                                           | 114.88                  | 25-Apr-19            | 2.7                | 112.18                       |
| BH-03                                            | 114.82                  | 25-Apr-19            | 3.42               | 111.42                       |
| BH-04                                            | 114.97                  | 25-Apr-19            | 3.11               | 111.87                       |
| BH-05                                            | 114.56                  | 25-Apr-19            | 3.3                | 111.26                       |
| BH-09                                            | 115.22                  | 25-Apr-19            | 2.49               | 112.72                       |
| BH-10                                            | 115.08                  | 25-Apr-19            | 3.11               | 111.98                       |
| BH-11                                            | 114.92                  | 25-Apr-19            | 2.69               | 112.22                       |

| Underside of Footing Elevations and Groundwater Table |                                                                     |                                   |                         |             |
|-------------------------------------------------------|---------------------------------------------------------------------|-----------------------------------|-------------------------|-------------|
| Building                                              | Underside of Footing Elevation Lowest USF Elevation per Block noted | Estimated Groundwater Elevations* | Vertical Separation (m) | Comment     |
| Block 1                                               | 112.25                                                              | 109.98                            | 2.27                    | No Basement |
| Block 2                                               | 112.55                                                              | 110.40                            | 2.15                    |             |
| Block 3                                               | 112.55                                                              | 110.40                            | 2.15                    |             |
| Block 4                                               | 113.30                                                              | 112.72                            | 0.58                    |             |
| Block 5                                               | 113.65                                                              | 112.72                            | 0.93                    |             |
| Block 6                                               | 113.45                                                              | 111.95                            | 1.50                    |             |
| Block 7                                               | 112.95                                                              | 111.95                            | 1.00                    |             |
| Block 8                                               | 112.85                                                              | 111.26                            | 1.59                    |             |
| Block 9                                               | 112.55                                                              | 111.26                            | 1.29                    |             |
| Block 10                                              | 112.45                                                              | 111.16                            | 1.29                    |             |
| Block 11                                              | 112.20                                                              | 111.16                            | 1.04                    |             |
| Block 12                                              | 112.20                                                              | 111.16                            | 1.04                    |             |

**CAUTION**  
THE POSITION OF ALL POLE LINES, CONDUITS, WATERMANS, SEWERS AND OTHER UNDERGROUND AND OVERGROUND UTILITIES AND STRUCTURES IS NOT NECESSARILY SHOWN ON THE CONTRACT DRAWINGS, AND WHERE SHOWN, THE ACCURACY OF THE POSITION OF SUCH UTILITIES AND STRUCTURES IS NOT GUARANTEED. BEFORE STARTING WORK, DETERMINE THE EXACT LOCATION OF ALL SUCH UTILITIES AND STRUCTURES AND ASSUME ALL LIABILITY FOR DAMAGE TO THEM.

| REV | REVISION DESCRIPTION          | DATE     | BY  | APPD |
|-----|-------------------------------|----------|-----|------|
| 4   | REVISED AS PER CITY COMMENTS  | 22/01/20 | SAB | BMT  |
| 3   | REVISED AS PER CITY COMMENTS  | 05/11/19 | SAB | BMT  |
| 2   | ISSUED FOR SITE PLAN APPROVAL | 21/05/19 | SAB | BMT  |
| 1   | ISSUED FOR REVIEW             | 18/04/19 | AO  | BMT  |

DESIGNED BY  
REVIEWED BY  
SCALE  
1:300  
HORIZONTAL  
1:300

CLIENT  
HAZELDEAN CROSSING INC.  
521 KILSPINDIE RIDGE  
OTTAWA, ON.

exp Services Inc.  
1-877-668-1889 (T) +1-613-228-7330  
5050 Carleton Place, Unit 100  
Ottawa, ON K2B 8R6  
Canada  
www.exp.com  
• BUILDINGS • EARTH & ENVIRONMENT • ENERGY •  
• INDUSTRIAL • INFRASTRUCTURE • SUSTAINABILITY •

BASEPLAN  
DESIGN  
CHECKED  
CAD  
PROJECT MANAGER  
APPROVED

PROJECT  
HAZELDEAN CROSSING TOWNS  
5924 HAZELDEAN ROAD  
OTTAWA, ONTARIO.  
TITLE  
SITE GRADING PLAN

PROJECT No.  
OTT-00250806-BO  
SURVEY  
FSD  
DATE  
APRIL 2019  
DRAWING No.  
C200