



LEGEND


- 99.00 CONTOURS AT 0.25m INTERVAL
- x 89.81 EXISTING SPOT ELEVATION
- (87.09) PROPOSED ELEVATION
- ← MAJOR DRAINAGE SYSTEM
- OUTSIDE PROPOSED DEVELOPMENT

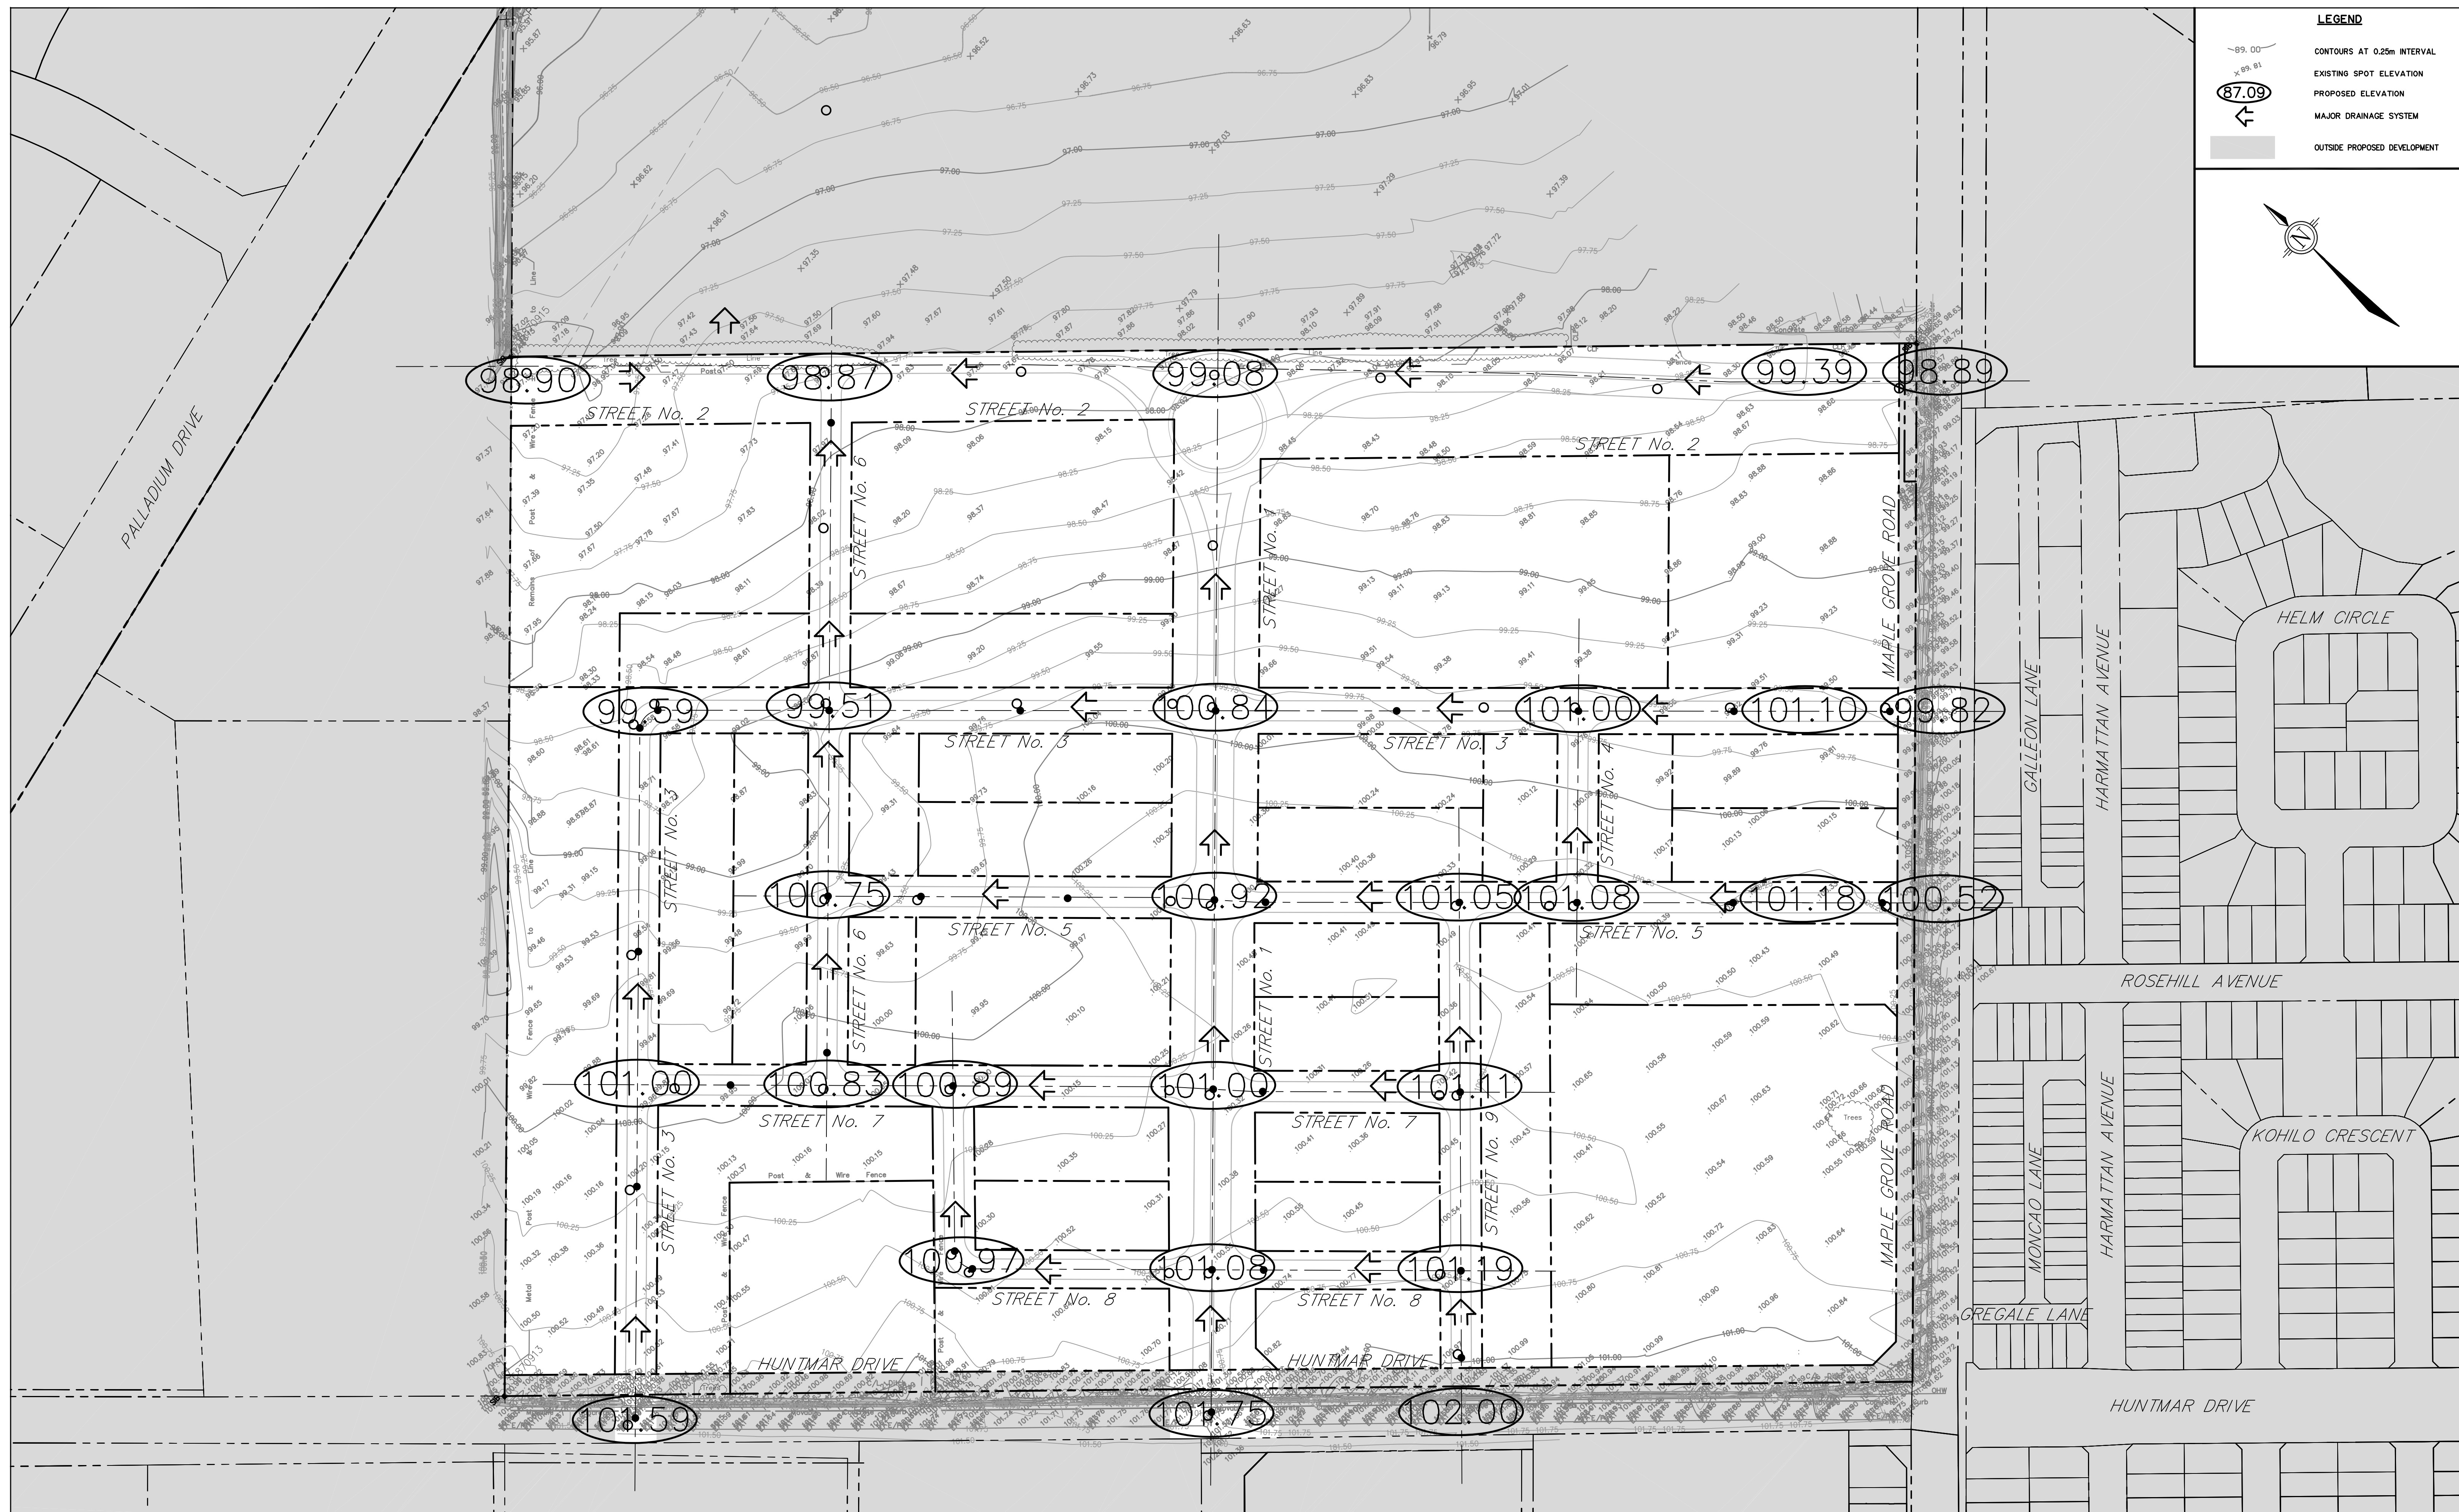

THE POSITION OF ALL POLE LINES, CONDUITS, WATERMANS, SEWERS AND OTHER UNDERGROUND AND OVERGROUND UTILITIES AND STRUCTURES IS NOT NECESSARILY SHOWN ON THE CONTRACT DRAWINGS, AND WHERE SHOWN, THE ACCURACY OF THE POSITION OF SUCH UTILITIES AND STRUCTURES IS NOT GUARANTEED. BEFORE STARTING WORK, DETERMINE THE EXACT LOCATION OF ALL SUCH UTILITIES AND STRUCTURES AND ASSUME ALL LIABILITY FOR DAMAGE TO THEM.

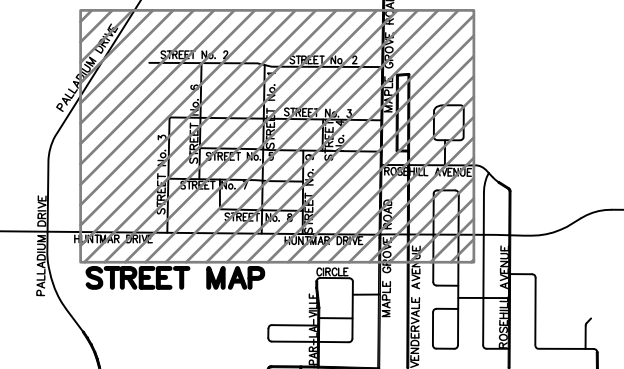

No.	REVISION	APPLIES WHEN DRAWING MODIFIED	DATE	BY

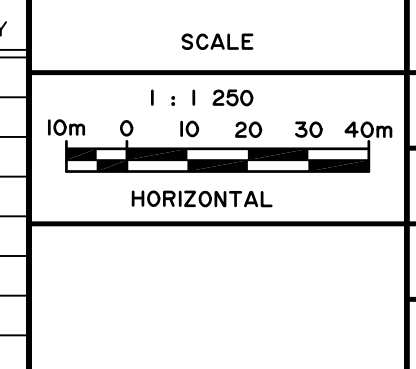

DESIGN	AGS		
CHECKED	JMD		
DRAWN	AGS		
CHECKED	AGS		
APPROVED	JMD		

ATREL Engineering Inc.
Engineers - Ingénieurs
1-2884 CHAMBERLAND STREET, ROCKLAND, ONTARIO K4K 1M6
TEL.: (613) 446-7423

CITY OF OTTAWA
130 HUNTMAR DR.
PLAN
MACRO GRADING PLAN

LIONESS DEVELOPMENT INC.
PROJECT No. 191002
DATE JANUARY 2020
DRAWING No. 191002-GRM