


1 TREE CONSERVATION REPORT
SCALE 1:300

KEY	QTY	BOTANICAL NAME	COMMON NAME	SIZE	CONDITION	REMARKS
TREES						
AB	2	Abies balsamea	Balsam Fir	300-350mm DBH	Good	See Plan
AG	1	Acer ginnala	Amur Maple	50mm DBH	Good	See Plan
AN	12	Acer negundo	Manitoba Maple	100-200mm DBH	Good	See Plan
AS	6	Acer saccharum	Sugar Maple	300-500mm DBH	Good	See Plan
BP	3	Betula papyrifera	White Birch	250-300mm DBH	Good	See Plan
CC	2	Carya cordiformis	Bitternut Hickory	300-350mm DBH	Good	See Plan
FR	1	Fraxinus sp.	Ash	100mm DBH	Dead	See Plan
GT	2	Gleditsia triacanthos	Honey Locust	50mm DBH	Good	See Plan
PG	2	Picea glauca	White Spruce	300mm DBH	Good	See Plan
PP	1	Picea pungens	Colorado Spruce	300mm DBH	Good	See Plan
PR	1	Pinus resinosa	Red Pine	50mm DBH	Good	See Plan
PS	3	Prunus pennsylvanica	Pin Cherry	50-100mm DBH	Good	See Plan
QR	2	Quercus robur	English Oak	50mm DBH	Good	See Plan
TA	7	Tilia americana	Basswood	100-550mm DBH	Good	See Plan
TO	*	Thuja occidentalis	Eastern White Cedar	50-350mm DBH	Dead-Poor	See Plan
UA	8	Ulmus americana	American Elm	100-400mm DBH	Dead-Poor	See Plan
UP	2	Ulmus pumila	Siberian Elm	200-400mm DBH	Good	See Plan

*DENOTES NUMEROUS

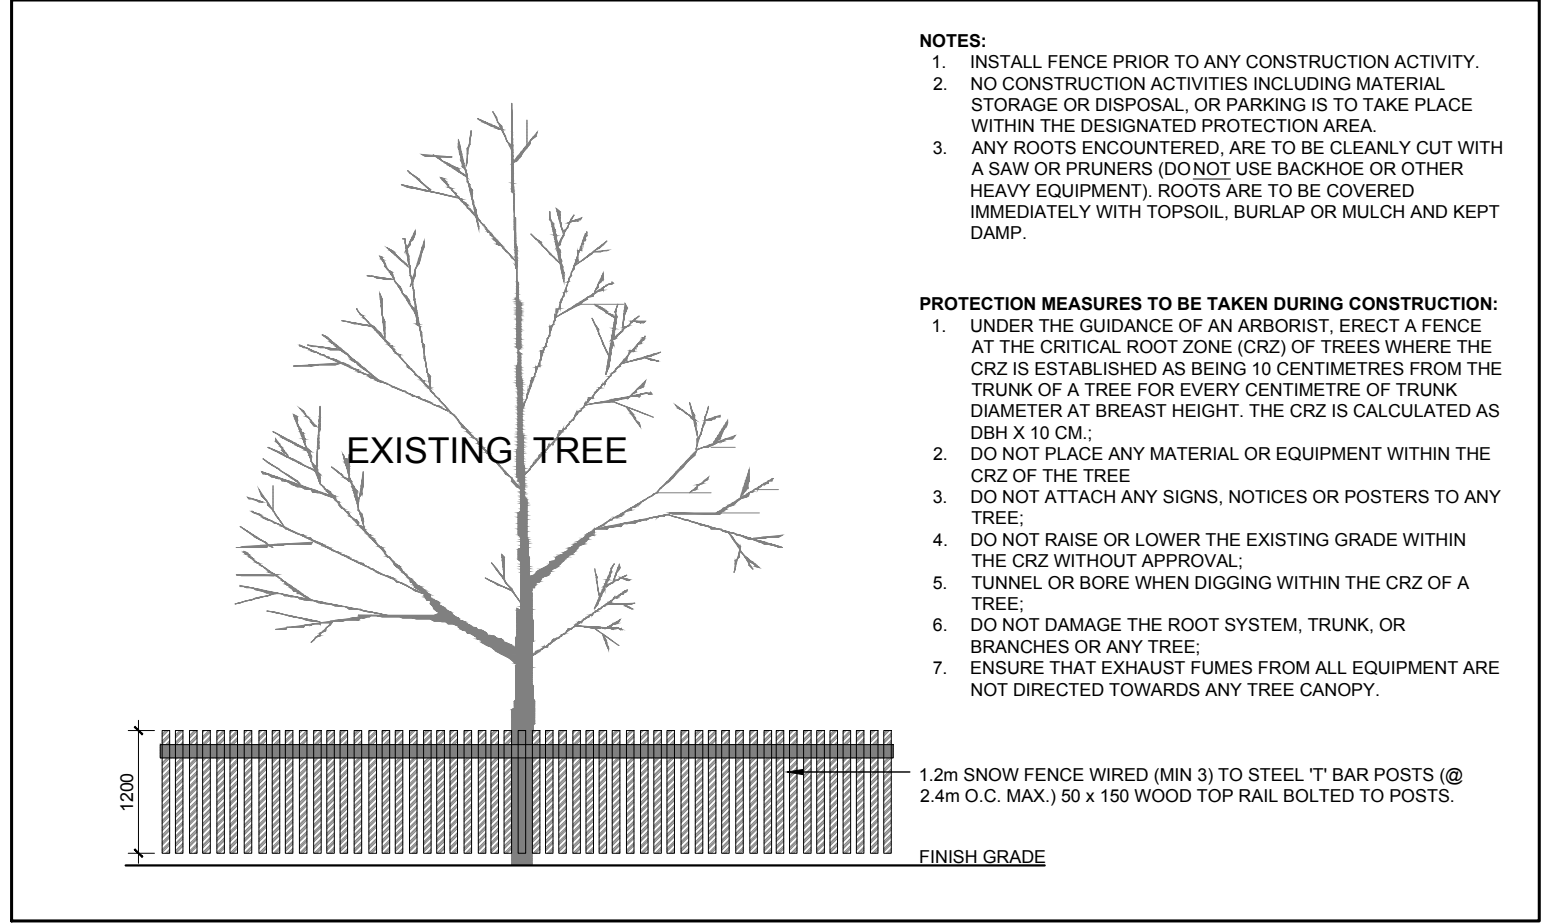

2 TREE PROTECTION FENCE
SCALE: NTS

CLIENT: **HAZELDEAN CROSSING INC.**

CONSULTANTS:

ARCHITECTS: Roderick Lahey Architect Inc.
66 Booth St. Ottawa, ON K1S 3J8
Tel: (613) 243-6822

SURVEYORS: Fairhall, Moffatt and Woodland Ltd.
600 Terry Fox Drive, Ottawa, ON K2E 4B6
Tel: (613) 591-2000

CIVIL ENGINEERS: EXP Services Inc.
2650 Queenwood Drive, Ottawa, ON K2B 9H6
Tel: (613) 588-1999

LEGEND:

- CITY: EXISTING TREE ON CITY OF OTTAWA PROPERTY TO REMAIN
- EXISTING TREE ON PRIVATE PROPERTY TO REMAIN
- EXISTING TREE ON PRIVATE PROPERTY TO BE REMOVED
- CITY: EXISTING TREE ON CITY OF OTTAWA PROPERTY TO BE REMOVED
- EXISTING HEDGE TO REMAIN
- TREE PROTECTION FENCE

5	REVISED PER NEW SITE PLAN	02/06/2020	ML	JL
4	PRE-CAST PRIVACY WALL ADDED TO PLAN	11/13/2019	ML	JL
3	REVISED PER CITY COMMENTS	11/04/2019	ML	JL
2	RE-ISSUED FOR SITE PLAN CONTROL	05/29/2019	ML	JL
1	ISSUED FOR SITE PLAN CONTROL	05/24/2019	ML	JL

No. Issue Date DR CK

JAMES B. LENOX & ASSOCIATES INC.
LANDSCAPE ARCHITECTS
3332 CARLING AVE. OTTAWA, ONTARIO K2H 5A8
Tel: (613) 722-5168 Fax: (613) 722-5168

PROJECT: HAZELDEAN ROAD RESIDENTIAL DEVELOPMENT
5924 & 5938 HAZELDEAN ROAD, OTTAWA ON

DRAWING: TREE CONSERVATION REPORT

STAMP: ASSOCIATION OF LANDSCAPE ARCHITECTS OF ONTARIO

SCALE: AS SHOWN

START DATE: MARCH 2019

PROJECT NO.: 19-MIS-1939

PROJECT NORTH

DRAWING NO.: TCR

PLLOT SIZE ARCH-D