




1 NORTH ELEVATION
A3
1:100

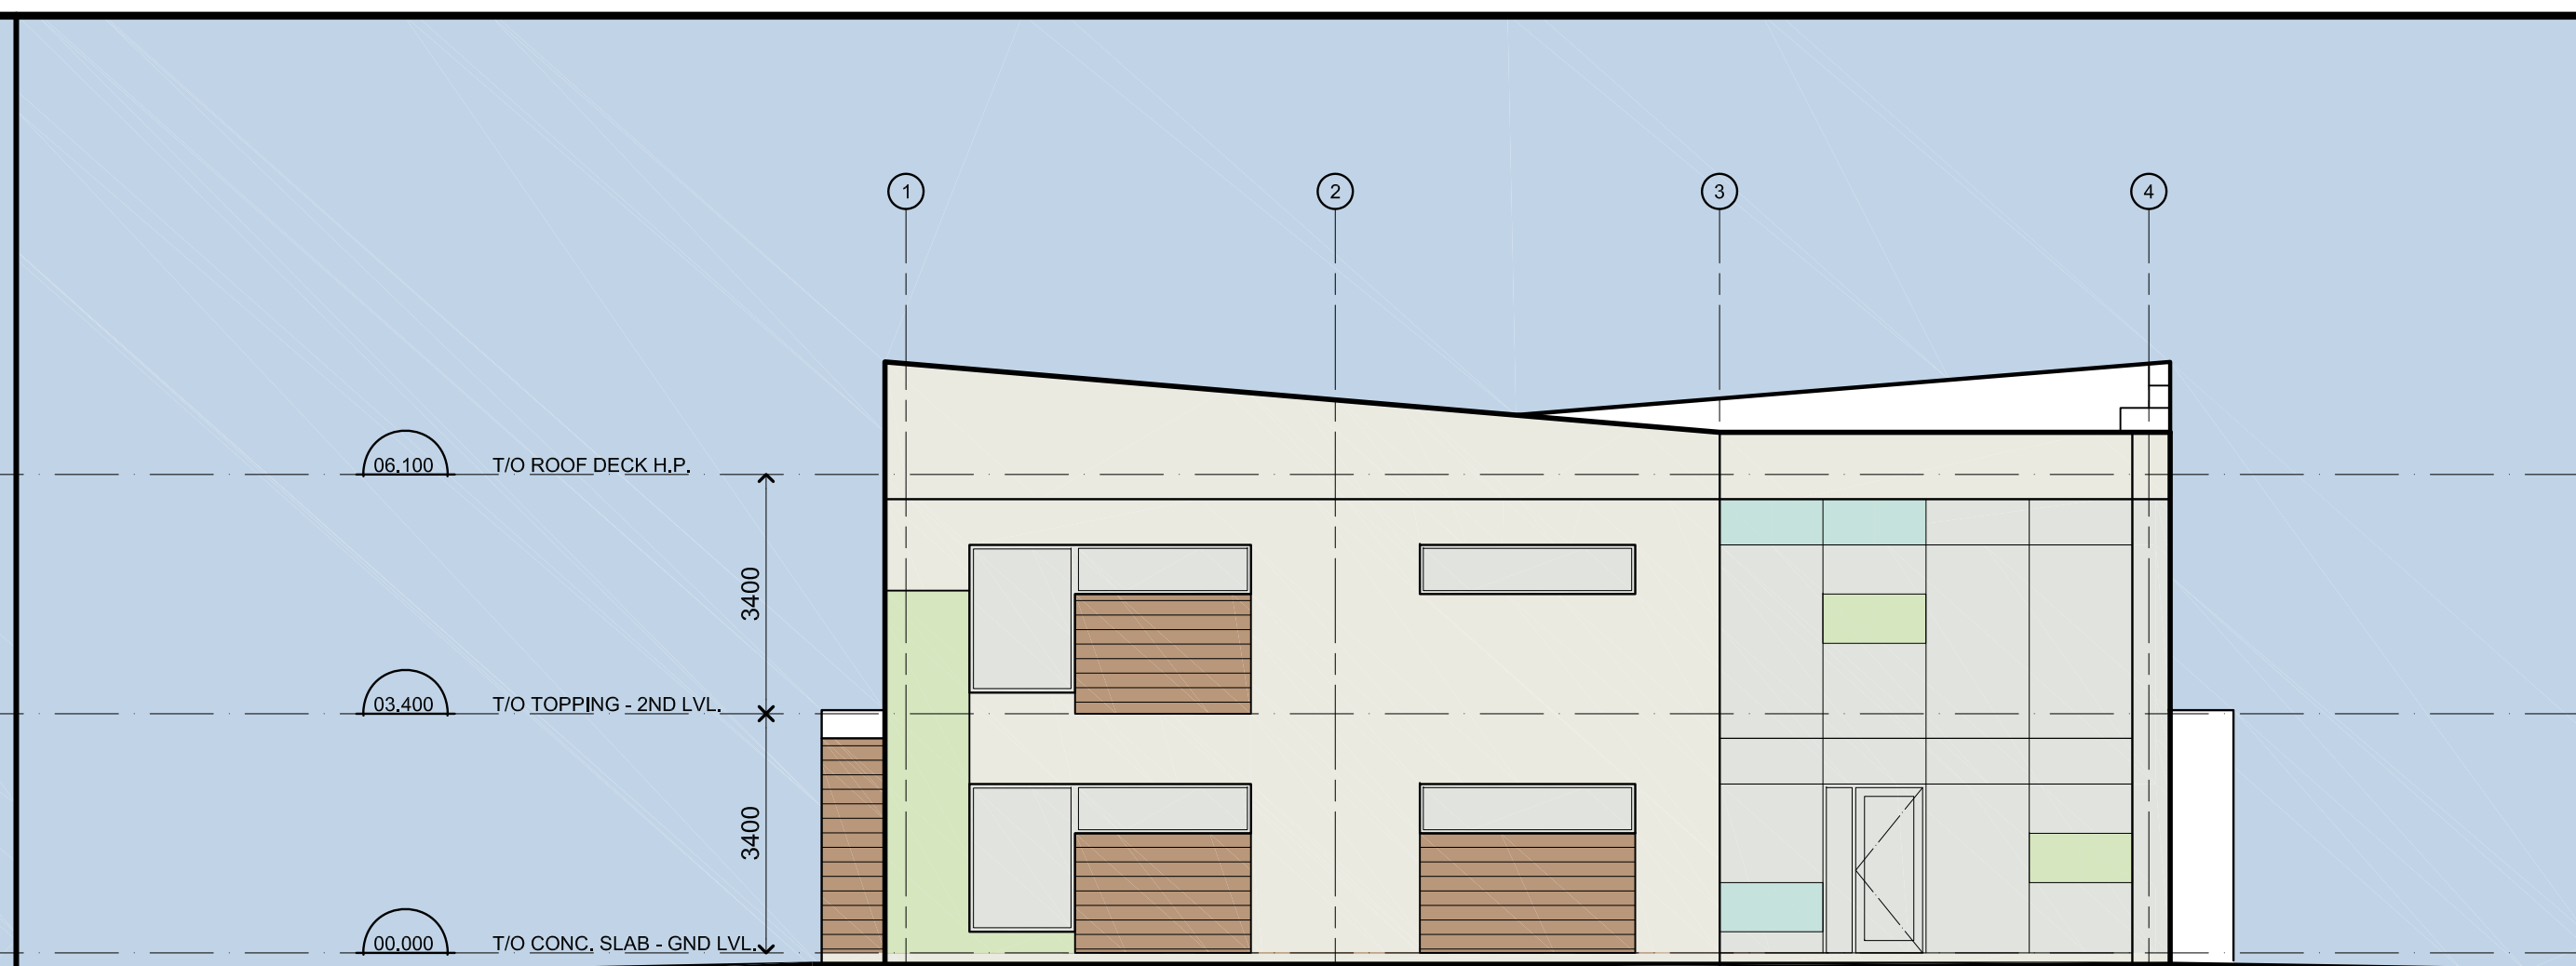

2 SOUTH ELEVATION
A3
1:100

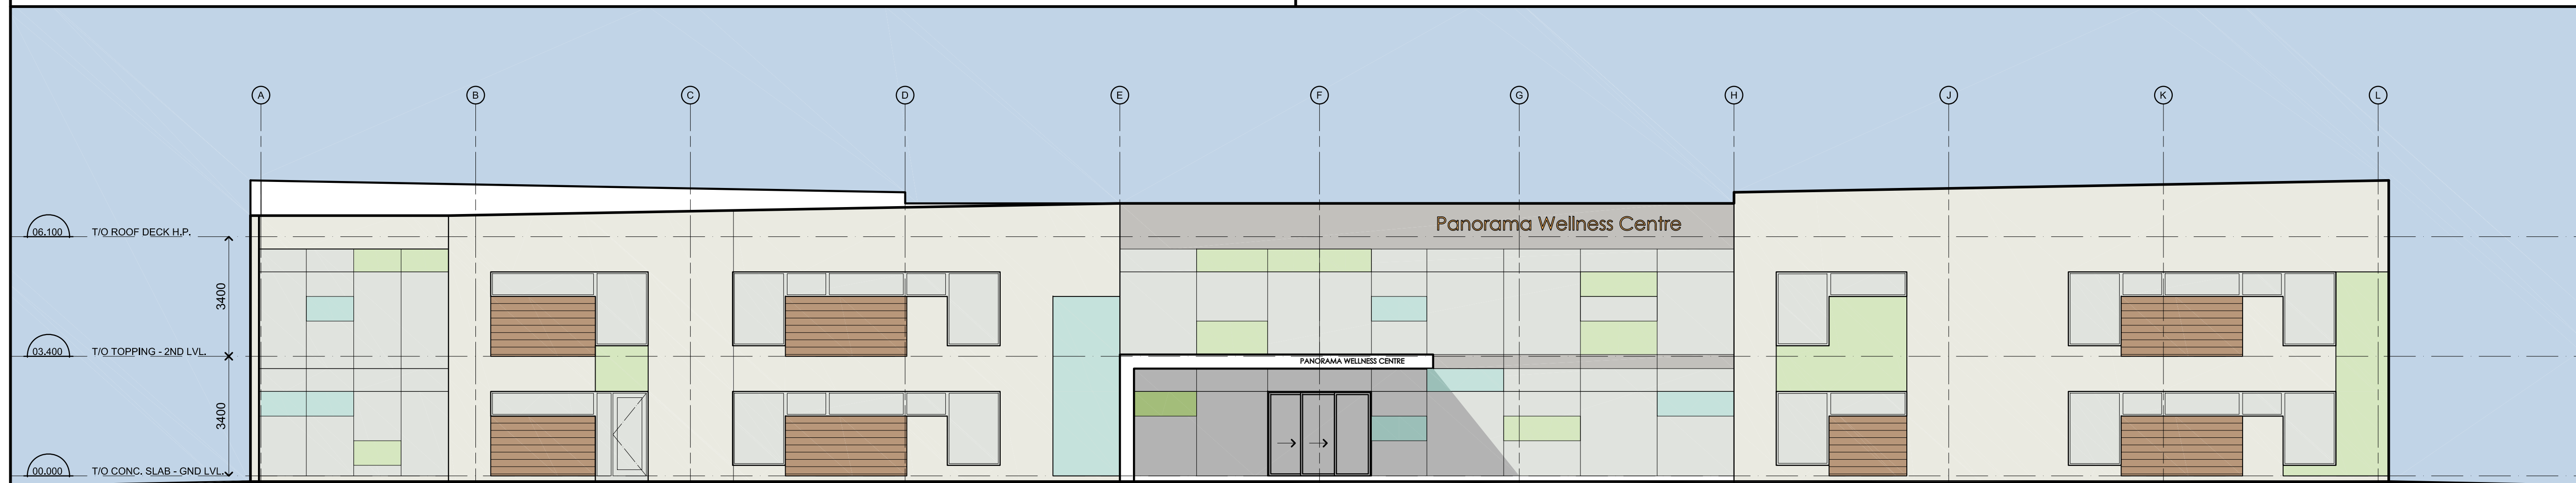

3 EAST ELEVATION
A3
1:100

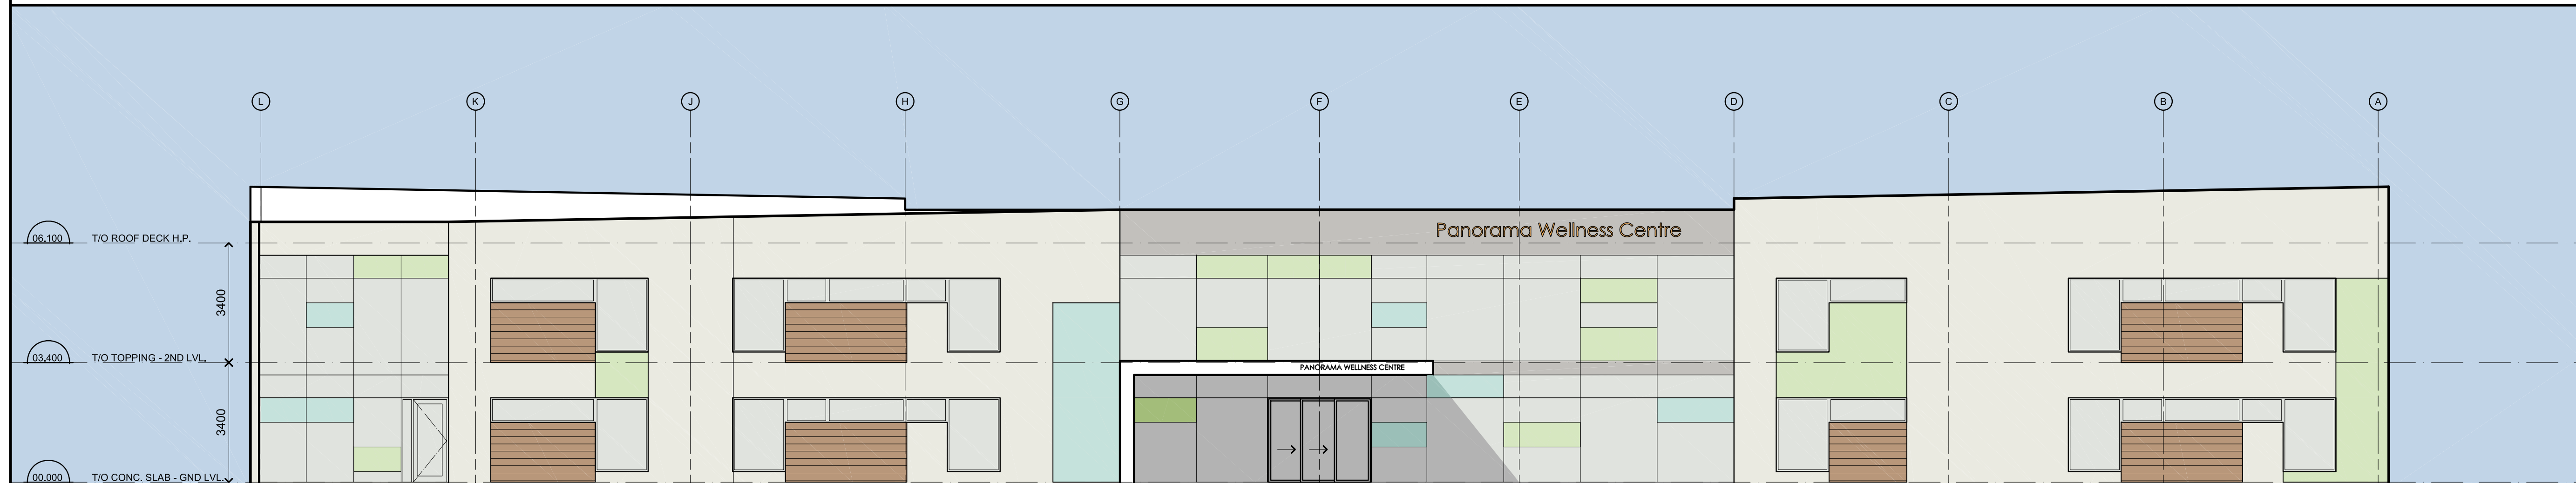

4 WEST ELEVATION
A3
1:100

EXTERIOR FINISH LEGEND:

- DENOTES GLASS (LIGHTLY GREY TINTED, NON-REFLECTIVE)
- DENOTES COMPOSITE METAL PANEL (OFF WHITE)
- DENOTES METAL SIDING (MEDIUM-BROWN HORIZONTAL WOOD-GRAIN PATTERN)
- DENOTES BOTH: - BLUE TONE SPANDREL GLASS - BLUE TONE COMPOSITE METAL PANEL (WHEN NOT SHOWN AT GLAZING)
- DENOTES BOTH: - GREEN TONE SPANDREL GLASS - GREEN TONE COMPOSITE METAL PANEL (WHEN NOT SHOWN AT GLAZING)
- DENOTES SPANDREL GLASS (MEDIUM-GREY)

CLIENT :
GOVAN BROWN,
31-2000 THURSTON DRIVE,
OTTAWA, ON K1G 4K7
613-231-7878

OWNER :
2635939 ONTARIO INC.

rev. / issue	description	date
01	ISSUED FOR SITE PLAN CONTROL	06 MAR. 2020

THE ARCHITECT WAIVES ANY AND ALL RESPONSIBILITY AND LIABILITY FOR PROBLEMS WHICH ARISE FROM FAILURE TO FOLLOW THESE PLANS, SPECIFICATIONS, AND THE DESIGN INTENT THEY CONVEY, OR FOR PROBLEMS WHICH ARISE FROM OTHERS' FAILURE TO OBTAIN AND/OR FOLLOW THE ARCHITECT'S GUIDANCE WITH RESPECT TO ANY ERRORS, OMISSIONS, INCONSISTENCIES, AMBIGUITIES OR CONFLICTS WHICH ARE ALLEGED.

IT IS THE RESPONSIBILITY OF THE APPROPRIATE CONTRACTOR TO CHECK AND VERIFY ALL DIMENSIONS ON SITE AND PROMPTLY REPORT ALL ERRORS AND/OR OMISSIONS TO THE CONSULTANT BEFORE WORK COMMENCES.


ALL WORK IS TO FOLLOW THE OBC 2012 AND ANY OTHER APPLICABLE CODES AND REGULATIONS.

DO NOT SCALE DRAWINGS.

THESE DRAWINGS ARE NOT TO BE USED FOR CONSTRUCTION UNLESS A BUILDING PERMIT IN RESPECT OF THIS PROJECT HAS BEEN GRANTED BY AUTHORITIES AND THEY ARE ISSUED FOR CONSTRUCTION.

COPYRIGHT RESERVED.

professional stamp project north



Kristopher D. Benes, OAA, MRAIC, LEED AP

OPA open plan architects inc.
architecture | interiors | concepts

2305 HILLARY AVE. | OTTAWA | ON | K1H 7J2
613.883.5090 | info@openplan.ca

project

PANORAMA WELLNESS CENTRE
3280 PALLADIUM DRIVE, OTTAWA

drawing

BUILDING ELEVATIONS

drawn	KDB	date	JANUARY 2020
approved	KDB	revision	△
project no.	2002	scale	AS SHOWN

drawing no.

A3