



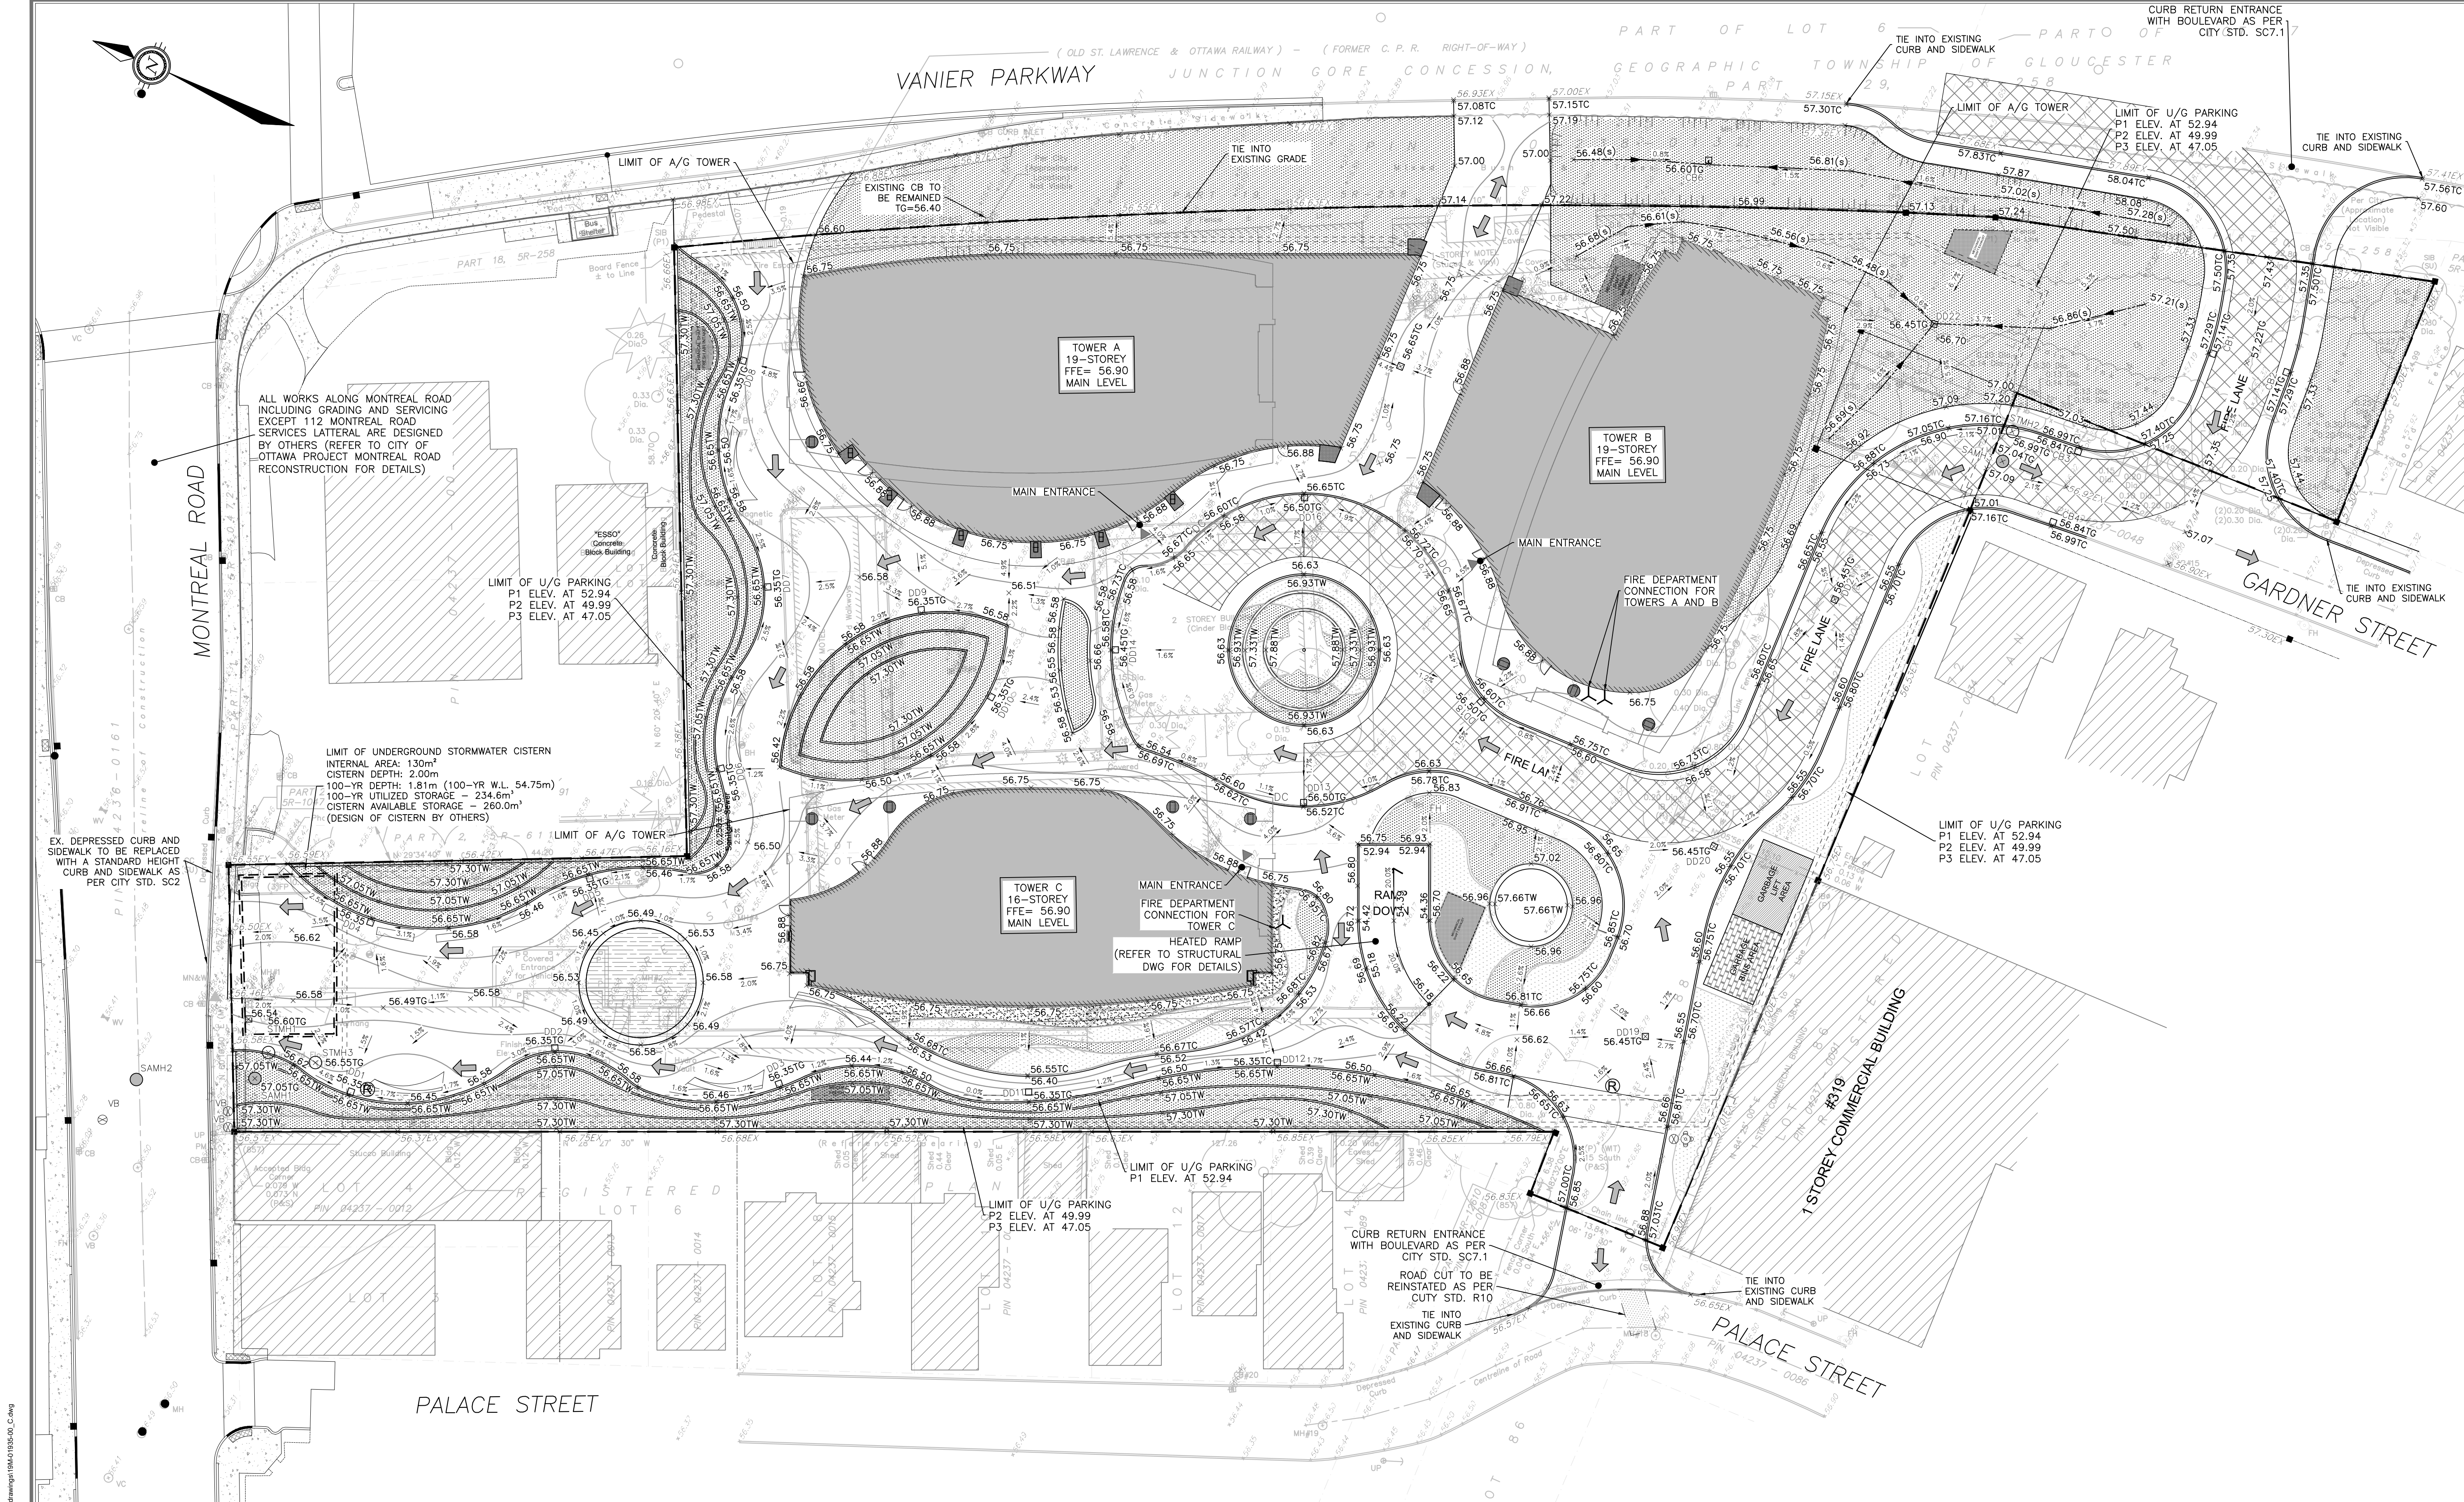

FILENAME: V115-11 ML12101935-00 - 112 Montreal Road - Site Plan3, Drawing/Working drawing/19M-01935-00, C.dwg  
PLOTDATE: Mar 05, 2020 - 12:23pm cwp/050741



| LEGEND: |                              |  |                              |
|---------|------------------------------|--|------------------------------|
|         | EXISTING FIRE HYDRANT        |  | PROPOSED METER               |
|         | EXISTING V&V                 |  | PROPOSED CATCHBASIN MANHOLE  |
|         | EXISTING VALVE CHAMBER       |  | PROPOSED CATCHBASIN          |
|         | PROPOSED FIRE HYDRANT        |  | EXISTING CATCHBASIN MANHOLE  |
|         | PROPOSED V&V                 |  | EXISTING GRADE               |
|         | PROPOSED REMOTE METER        |  | PROPOSED GRADE               |
|         | PROPOSED METER               |  | PROPOSED TOP OF CURB         |
|         | PROPOSED CATCHBASIN MANHOLE  |  | PROPOSED SWALE ELEVATION     |
|         | PROPOSED CATCHBASIN          |  | PROPOSED SLOPE               |
|         | EXISTING CATCHBASIN MANHOLE  |  | 100 YEAR + 20% PONDING LIMIT |
|         | EXISTING GRADE               |  | 100 YEAR PONDING LIMIT       |
|         | PROPOSED GRADE               |  | SIAMESE CONNECTION           |
|         | OVERLAND MAJOR FLOW ROUTE    |  | LIMIT OF CONSTRUCTION        |
|         | PROPOSED CENTERLINE OF SWALE |  | PROPOSED TERRACING (3:1 MAX) |
|         | EXISTING CONCRETE CURB       |  | EXISTING CONCRETE CURB       |

GENERAL NOTES:  
THE ENGINEER WAIVES ANY AND ALL RESPONSIBILITY AND LIABILITY FOR PROBLEMS WHICH ARISE FROM FAILURE TO FOLLOW THE PLANS, SPECIFICATIONS AND THE DESIGN INTENT THEY CONVEY, OR FOR PROBLEMS WHICH ARISE FROM OTHERS' FAILURE TO OBTAIN AND/OR FOLLOW THE ENGINEER'S GUIDANCE WITH RESPECT TO ANY ERRORS, OMISSIONS, INCONSISTENCIES, AMBIGUITIES OR CONFLICTS WHICH ARE ALLEGED.  
CONTRACTOR TO VERIFY ALL DIMENSIONS AND NOTIFY THE ENGINEER OF ANY DISCREPANCIES BEFORE WORK COMMENCES. DO NOT SCALE DRAWINGS.

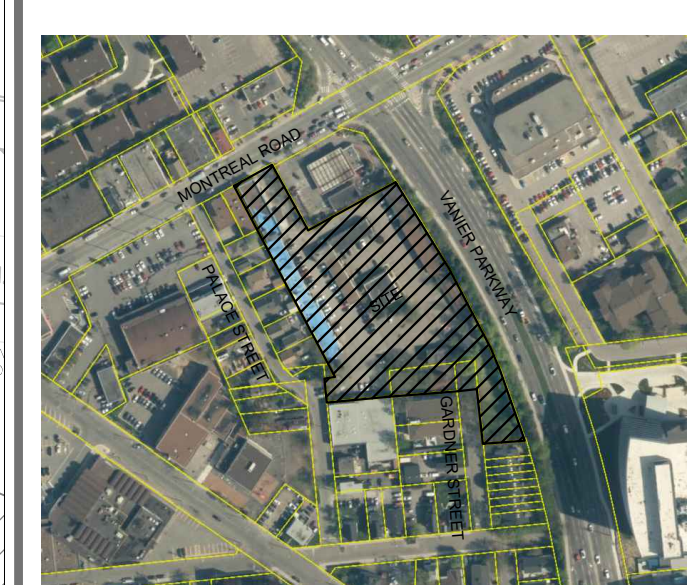

KEY PLAN  
(N.T.S.)

| REVISIONS |                    |      |            |
|-----------|--------------------|------|------------|
| No.       | REVISIONS          | BY   | DATE       |
| 01        | SITE PLAN APPROVAL | D.Y. | 2020-03-06 |

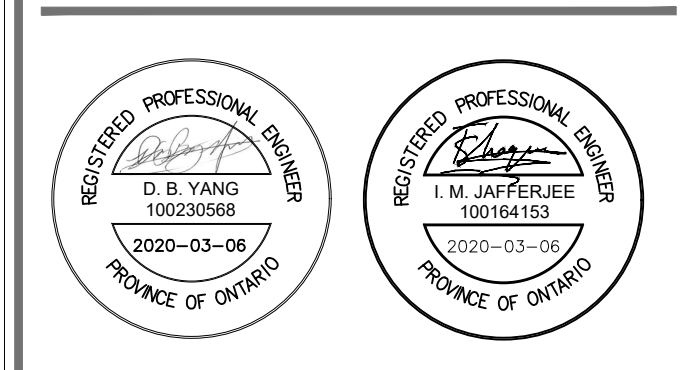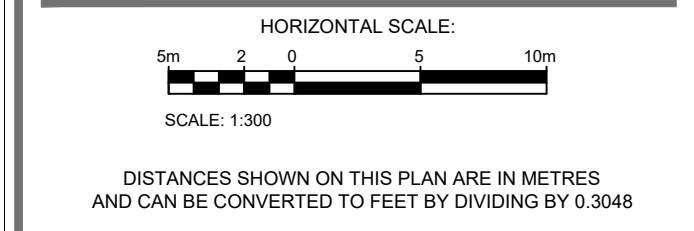

NOT VALID UNLESS SIGNED AND DATED

**wsp**

2611 Queensway Dr. Ottawa, ON Canada K2B 8K2  
t: 613.829.2800 f: 613.829.8299 www.wspgroup.com

CLIENT

2705460 ONTARIO INC.  
C/O ANAND AGGARWAL  
MANOR PARK MANAGEMENT  
231 BRITTANY DRIVE, SUITE D  
OTTAWA, ON K1K 0R8

**WOODMAN ARCHITECT & ASSOCIATES LTD.**

4 BEECHWOOD, SUITE 201, OTTAWA, ONTARIO, CANADA K1L 8L9  
TEL: 613 226 9850 • FAX: 613 226 9848 • malibu@woodmanarchitect.com

**ANNIS, O'SULLIVAN, VOLLEBEKK**  
Ontario Land Surveyors  
114 CONQUEST GATE, SUITE 100, NEPEAN, ONTARIO, K2E 7S6  
TEL: (613) 727-0850 FAX: (613) 727-1079

DESIGNED BY: D.Y. DRAWN BY: D.Y. APPROVED BY: I.J.  
PROJECT

112 MONTREAL ROAD  
RESIDENTIAL DEVELOPMENT

DRAWING TITLE

GRADING PLAN

PROJECT NO. 19M-01935-00 DRAWING NO. C02

19M-01935-00

C02

#XXXX