


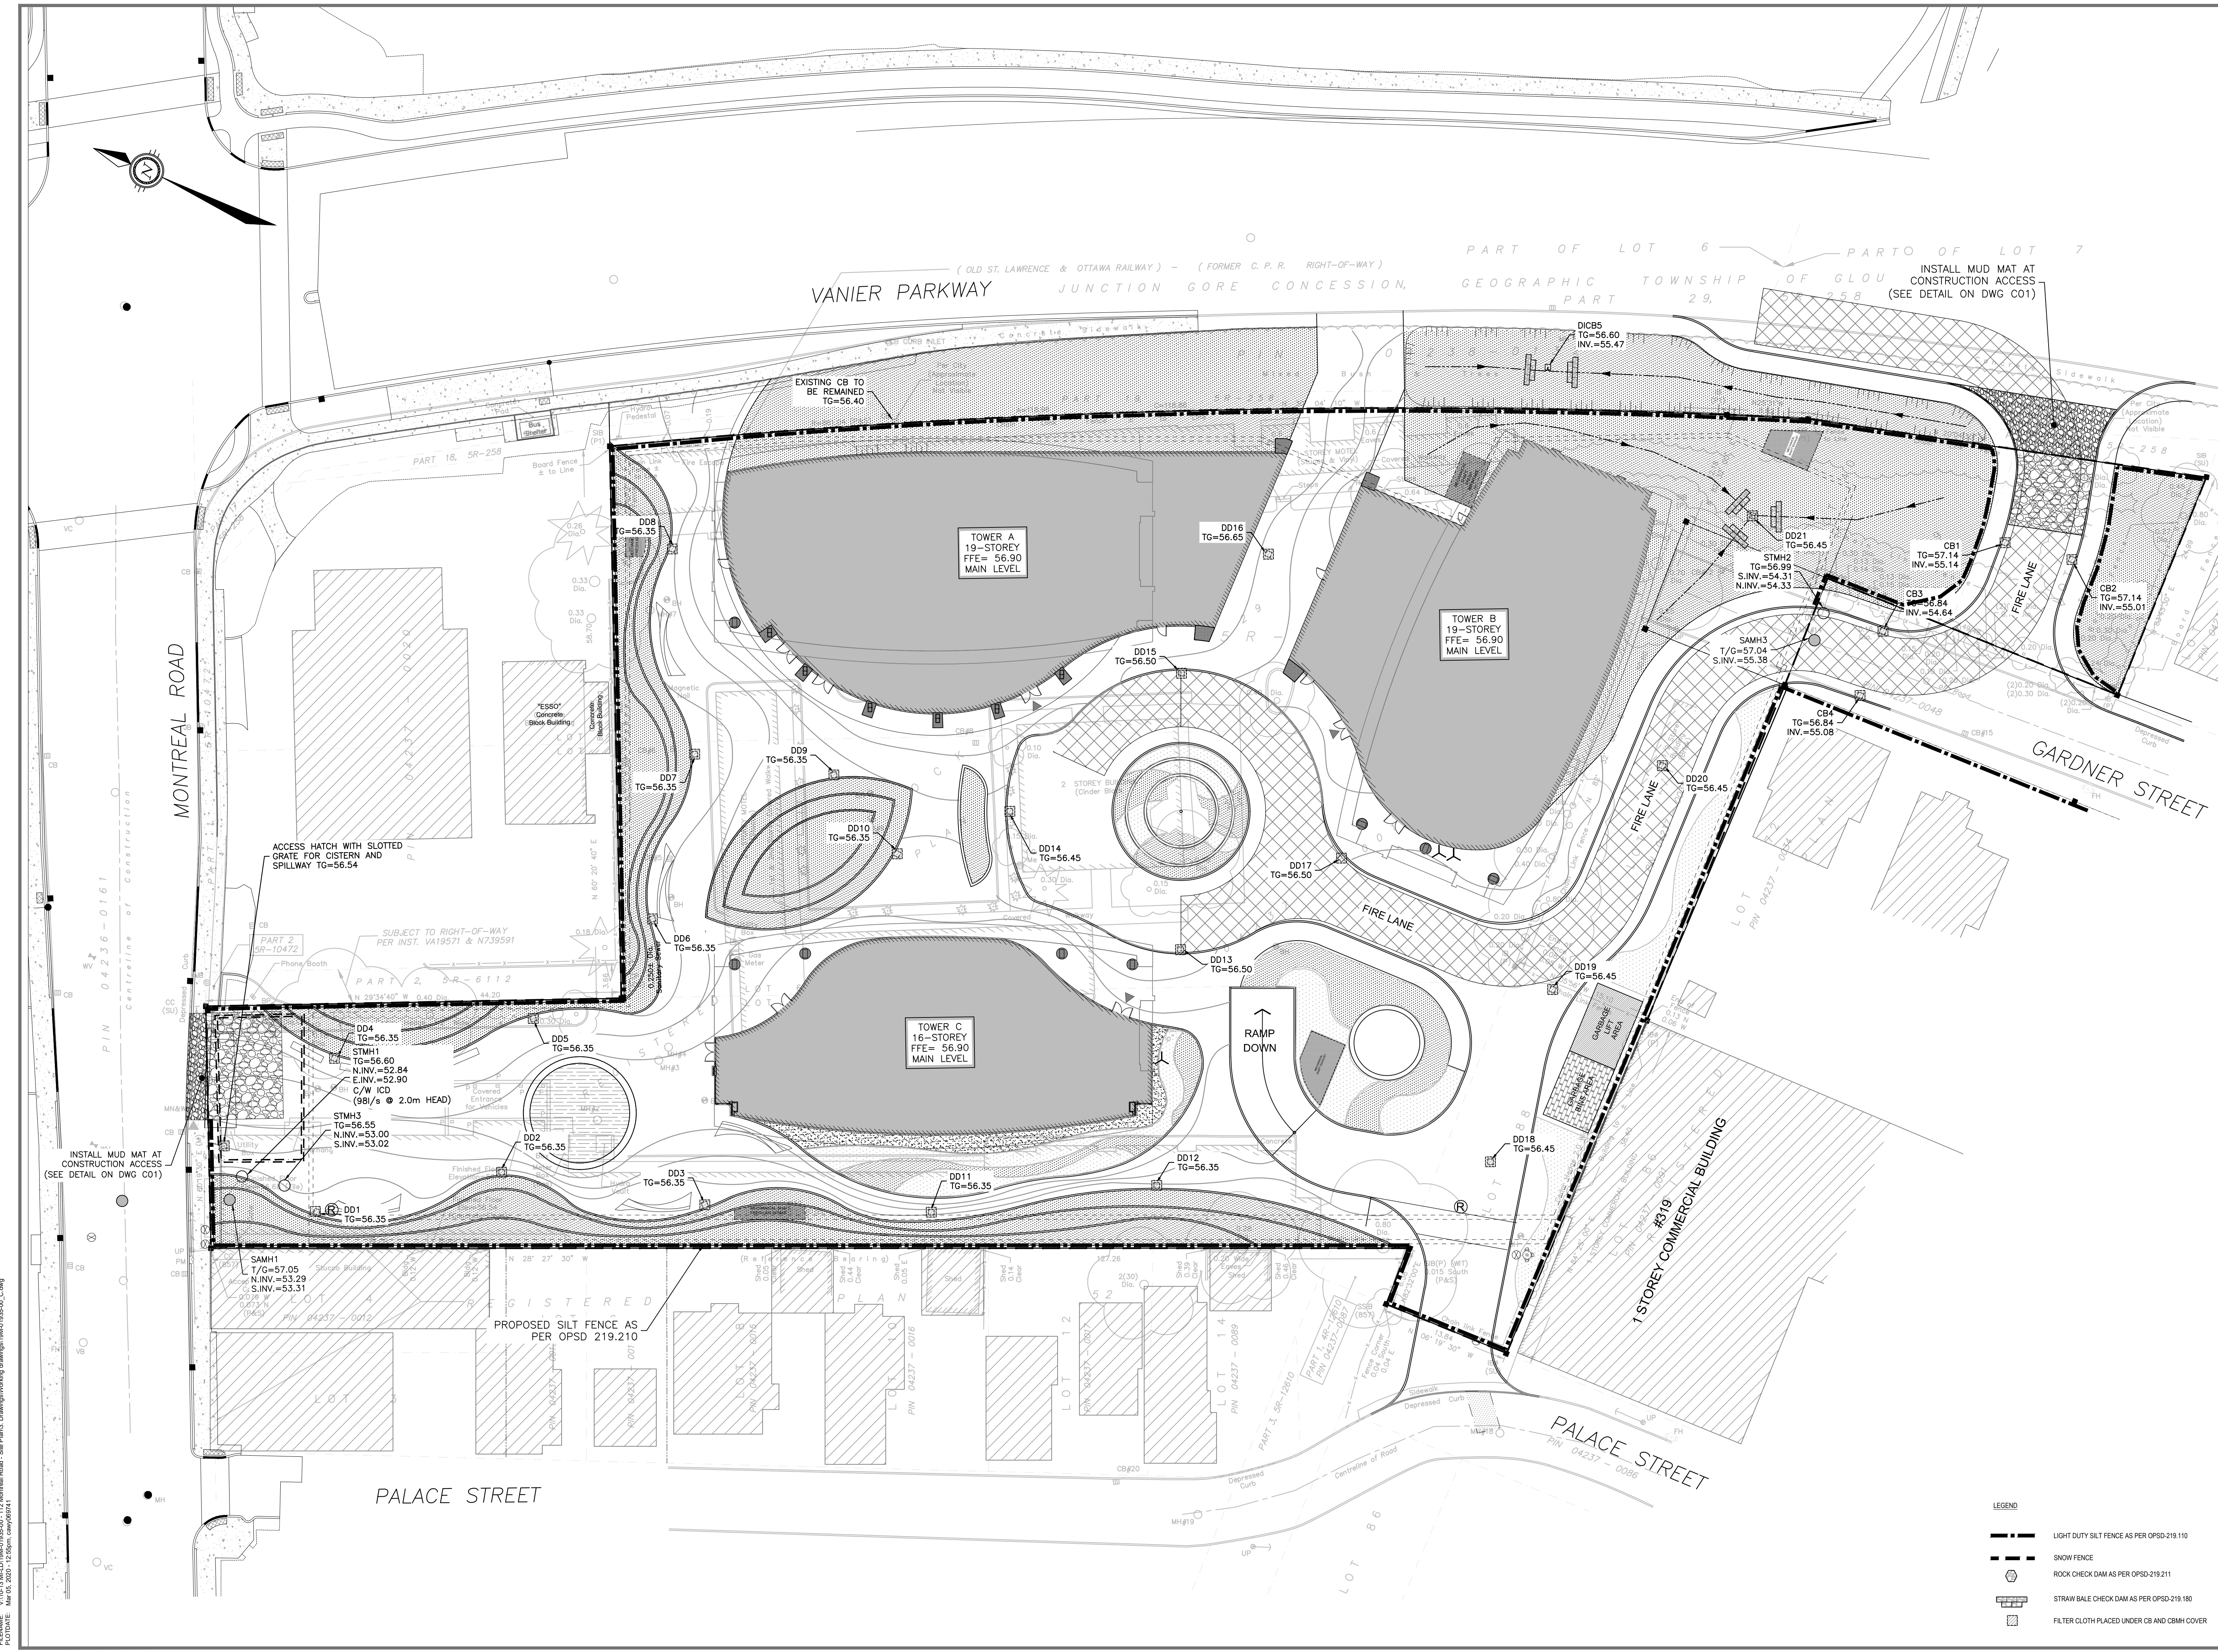

GENERAL NOTES:

THE ENGINEER WAIVES ANY AND ALL RESPONSIBILITY AND LIABILITY FOR PROBLEMS WHICH ARISE FROM FAILURE TO FOLLOW THE PLANS, SPECIFICATIONS AND THE DESIGN INTENT THEY CONVEY, OR FOR PROBLEMS WHICH ARISE FROM OTHERS' FAILURE TO OBTAIN AND/OR FOLLOW THE ENGINEER'S GUIDANCE WITH RESPECT TO ANY ERRORS, OMISSIONS, INCONSISTENCIES, AMBIGUITIES OR CONFLICTS, WHICH ARE ALLEGED.

CONTRACTOR TO VERIFY ALL DIMENSIONS AND NOTIFY THE ENGINEER OF ANY DISCREPANCIES BEFORE WORK COMMENCES. DO NOT SCALE DRAWINGS.

01	SITE PLAN APPROVAL	D.Y.	2020-03-06
No.	REVISIONS	BY	DATE

HORIZONTAL SCALE:
SCALE: 1:300

DISTANCES SHOWN ON THIS PLAN ARE IN METRES AND CAN BE CONVERTED TO FEET BY DIVIDING BY 0.3048

NOT VALID UNLESS SIGNED AND DATED

2611 Queenswood Dr. Ottawa, ON Canada K2B 8K2
t: 613.829.2800 f: 613.829.8299 www.wspgroup.com

CLIENT

2705460 ONTARIO INC.
C/O ANAND AGGARWAL
MANOR PARK MANAGEMENT
231 BRITTANY DRIVE, SUITE D
OTTAWA, ON K1K 0R8

WOODMAN ARCHITECT & ASSOCIATES LTD.

4 BEECHWOOD, SUITE 201, OTTAWA, ONTARIO, CANADA K1L 8L9
TEL: 613 228 9850 • FAX: 613 228 9848 • info@woodmanarchitect.com

ANNIS, O'SULLIVAN, VOLLEBEKK
Ontario Land Surveyors
114 CONQUEST GATE, SUITE 100, NEPEAN, ONTARIO, K2E 7S6
TEL: (613) 727-0850 • FAX: (613) 727-1079

DESIGNED BY:	D.Y.	DRAWN BY:	D.Y.	APPROVED BY:	I.J.
PROJECT					

112 MONTREAL ROAD
RESIDENTIAL DEVELOPMENT

DRAWING TITLE

SEDIMENTATION AND EROSION CONTROL PLAN

PROJECT NO.
19M-01935-00

DRAWING NO.
C05

FILENAME: V19M-01935-00-112 Montreal Road - Site Plan3, Drawings/Working drawings/19M-01935-00_C.dwg
PLOTDATE: Apr 05, 2020 - 12:56pm cwp/050741

D07-XX-XX-XXXX

#XXXX