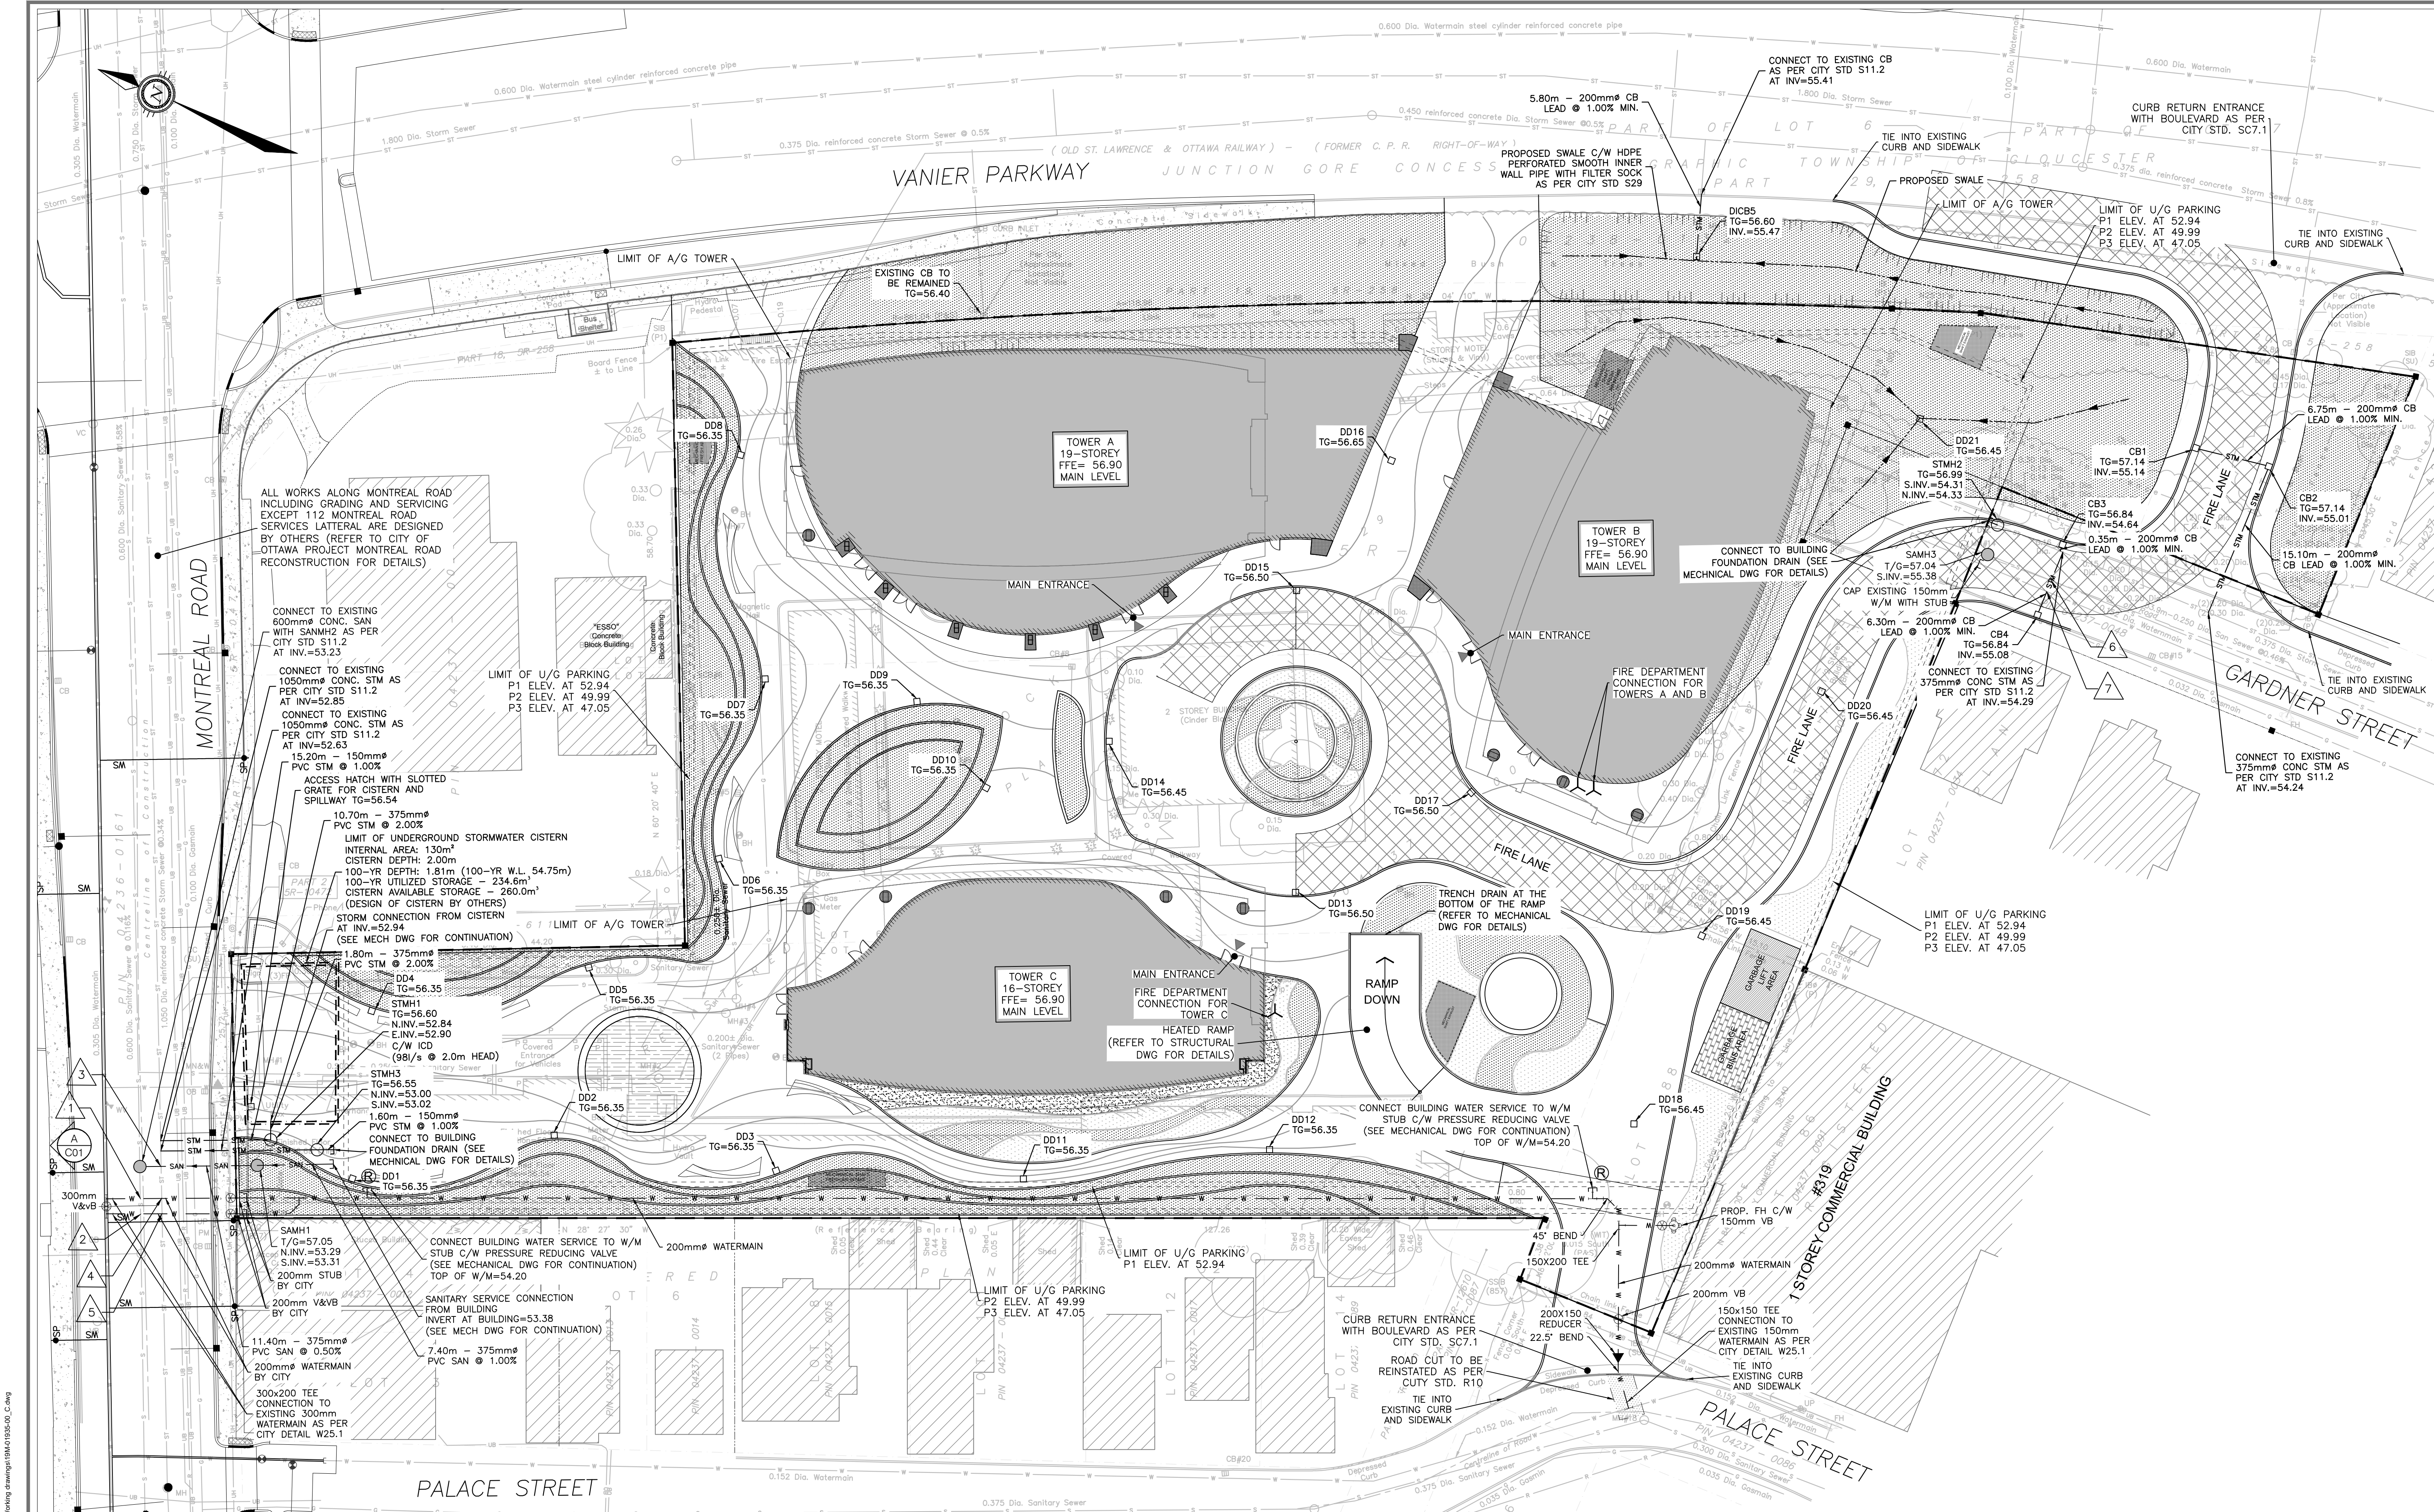


GENERAL NOTES:

THE ENGINEER WAIVES ANY AND ALL RESPONSIBILITY AND LIABILITY FOR PROBLEMS WHICH ARISE FROM FAILURE TO FOLLOW THE PLANS, SPECIFICATIONS AND THE DESIGN INTENT THEY CONVEY, OR FOR PROBLEMS WHICH ARISE FROM OTHERS' FAILURE TO OBTAIN AND/OR FOLLOW THE ENGINEER'S GUIDANCE WITH RESPECT TO ANY ERRORS, OMISSIONS, INCONSISTENCIES, AMBIGUITIES OR CONFLICTS WHICH ARE ALLEGED.

CONTRACTOR TO VERIFY ALL DIMENSIONS AND NOTIFY THE ENGINEER OF ANY DISCREPANCIES BEFORE WORK COMMENCES. DO NOT SCALE DRAWINGS.

KEY PLAN
(N.T.S.)

No.	REVISIONS	BY	DATE
01	SITE PLAN APPROVAL	D.Y.	2020-03-06

HORIZONTAL SCALE:
SCALE: 1:300

DISTANCES SHOWN ON THIS PLAN ARE IN METRES AND CAN BE CONVERTED TO FEET BY DIVIDING BY 0.3048

REGISTERED PROFESSIONAL ENGINEER
D. B. YANG
100230568
2020-03-06
PROVINCE OF ONTARIO

REGISTERED PROFESSIONAL ENGINEER
I. M. JAFFERIE
100164153
2020-03-06
PROVINCE OF ONTARIO

NOT VALID UNLESS SIGNED AND DATED

wsp

2611 Queensview Dr. Ottawa, ON Canada K2B 8K2
t: 613.829.2800 f: 613.829.8299 www.wspgroup.com

CLIENT

2705460 ONTARIO INC.
C/O ANAND AGGARWAL
MANOR PARK MANAGEMENT
231 BRITTANY DRIVE, SUITE D
OTTAWA, ON K1K 0R8

WOODMAN ARCHITECT & ASSOCIATES LTD.
4 BEECHWOOD, SUITE 201, OTTAWA, ONTARIO, CANADA K1L 8L9
TEL: 613 228 9850 • FAX: 613 228 9848 • mabb@woodmanarchitect.com

ANNIS, O'SULLIVAN, VOLLEBEKK
Ontario Land Surveyors
114 CONQUEST GATE, SUITE 100, NEPEAN, ONTARIO, K2E 7S6
TEL: (613) 727-0850 FAX: (613) 727-1079

DESIGNED BY: D.Y.	DRAWN BY: D.Y.	APPROVED BY: I.J.
----------------------	-------------------	----------------------

PROJECT

112 MONTREAL ROAD
RESIDENTIAL DEVELOPMENT

DRAWING TITLE

SERVICING PLAN

PROJECT NO.
19M-01935-00

DRAWING NO.

C03

#XXXX

FILENAME: V:\15-114\15-114\15-114-01-112 Montreal Road - Site Plan.dwg
PLOT DATE: Mar 05, 2020 - 12:24pm c:\p09941