



SHADOW STUDY  
112 MONTREAL ROAD

COMMENTS:


OVERALL SITE ( BIRD'S EYE VIEW PERSPECTIVE )  
SHOWING THE SHADOW IMPACT OF ALL 3 PROPOSED  
TOWERS ON THE SURROUNDING BUILDINGS AND  
CONTEXT FOR THE MONTH OF DECEMBER.

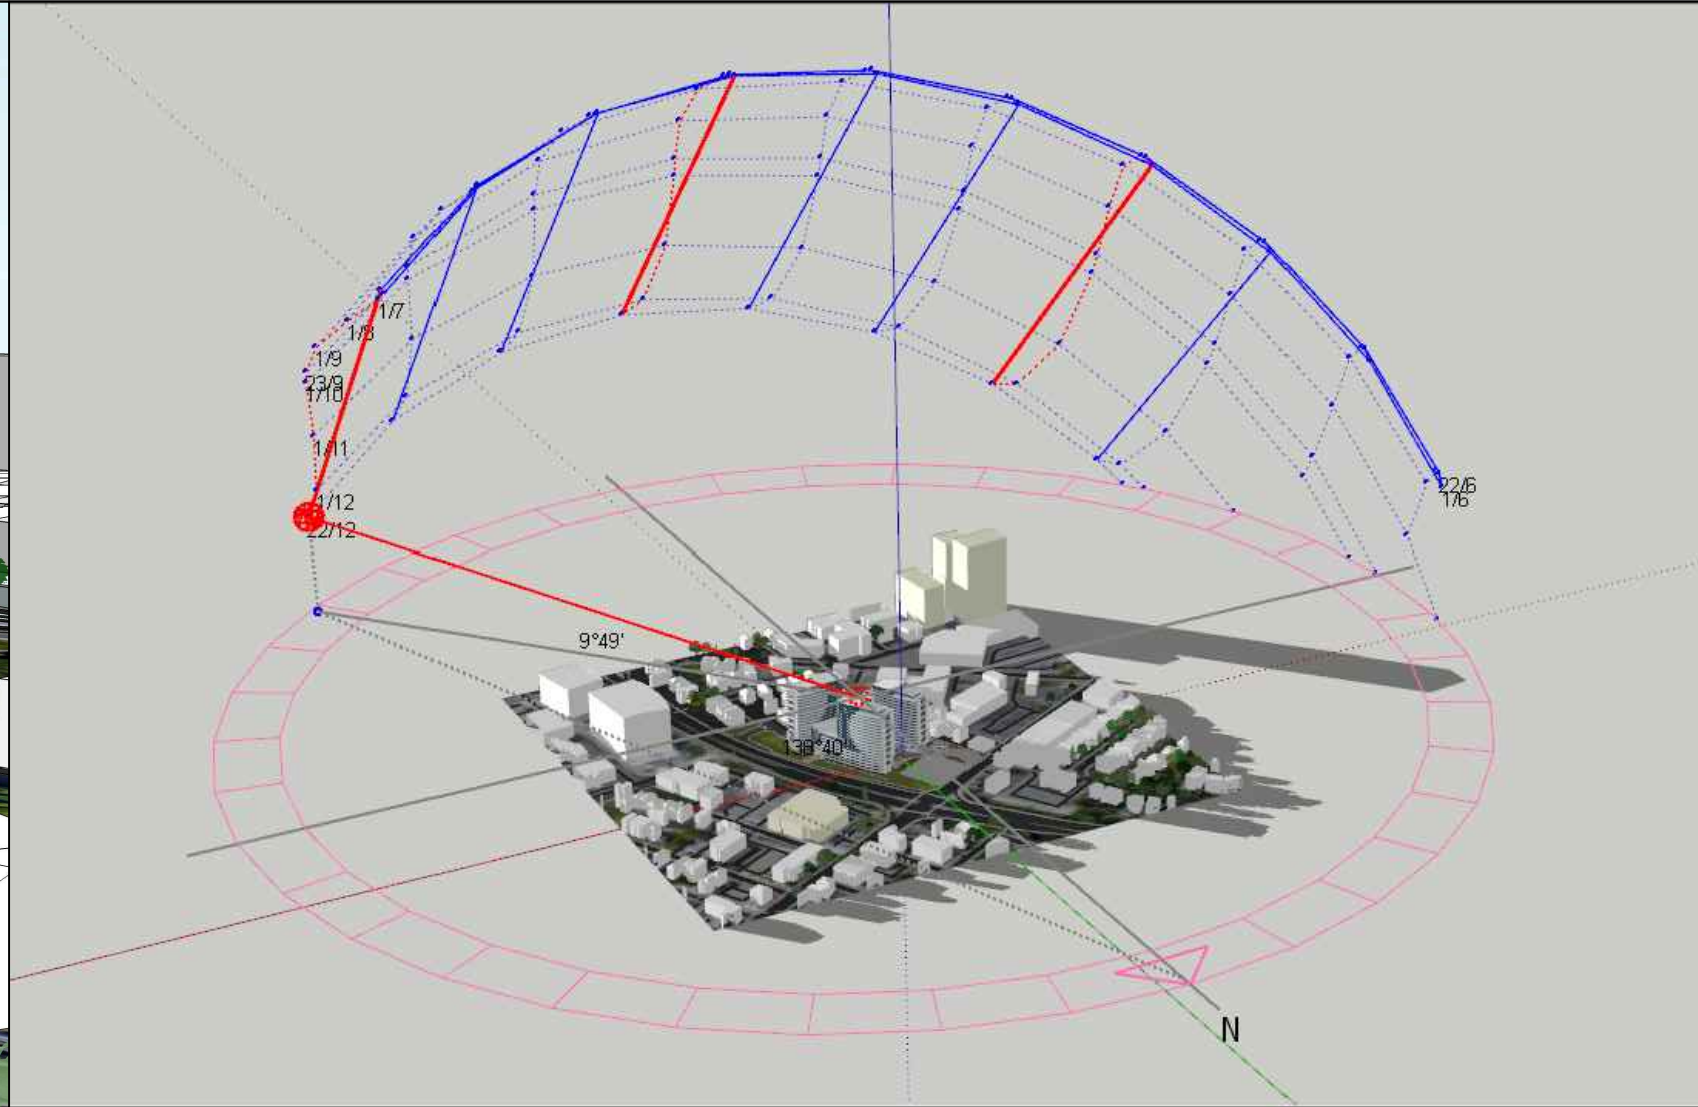


DECEMBER 21 (SOLSTICE)

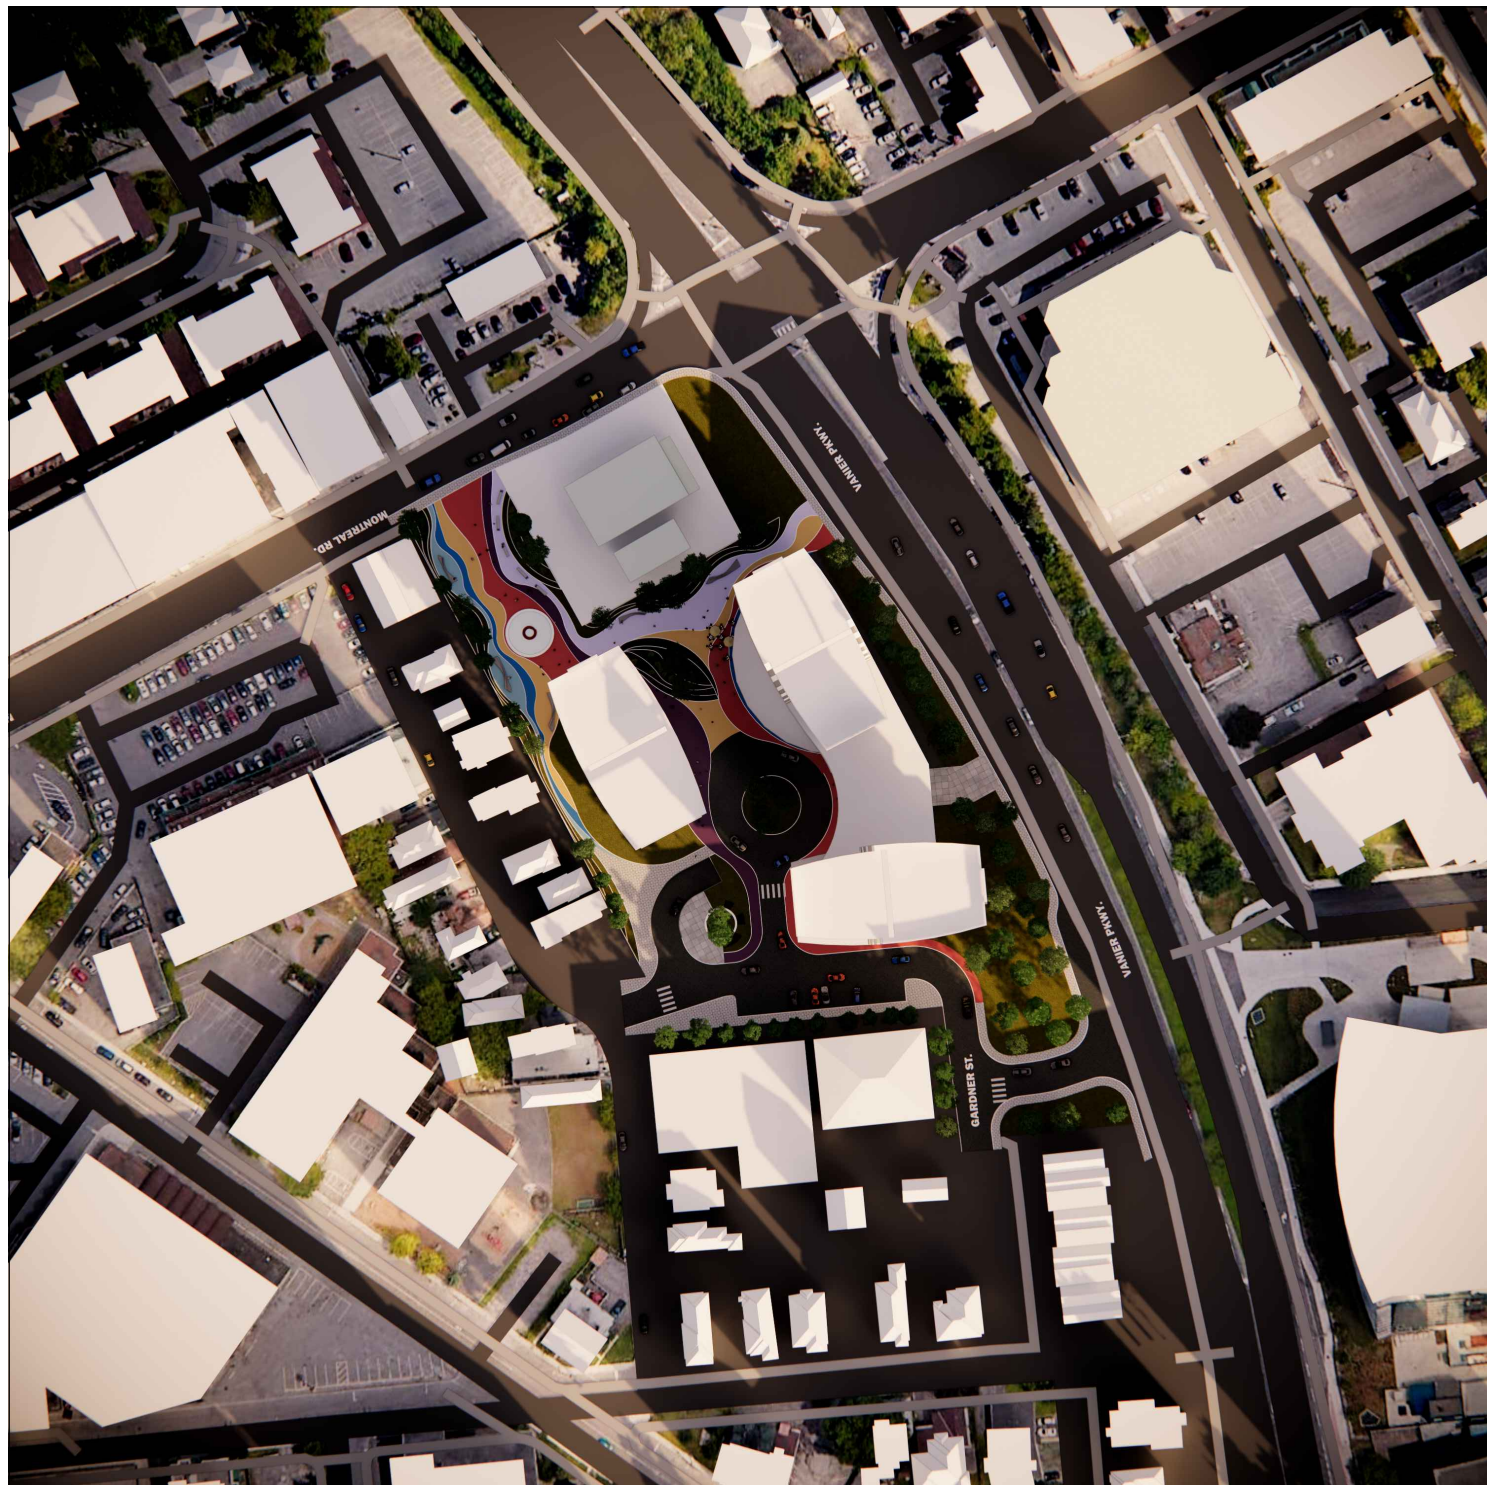


9 AM

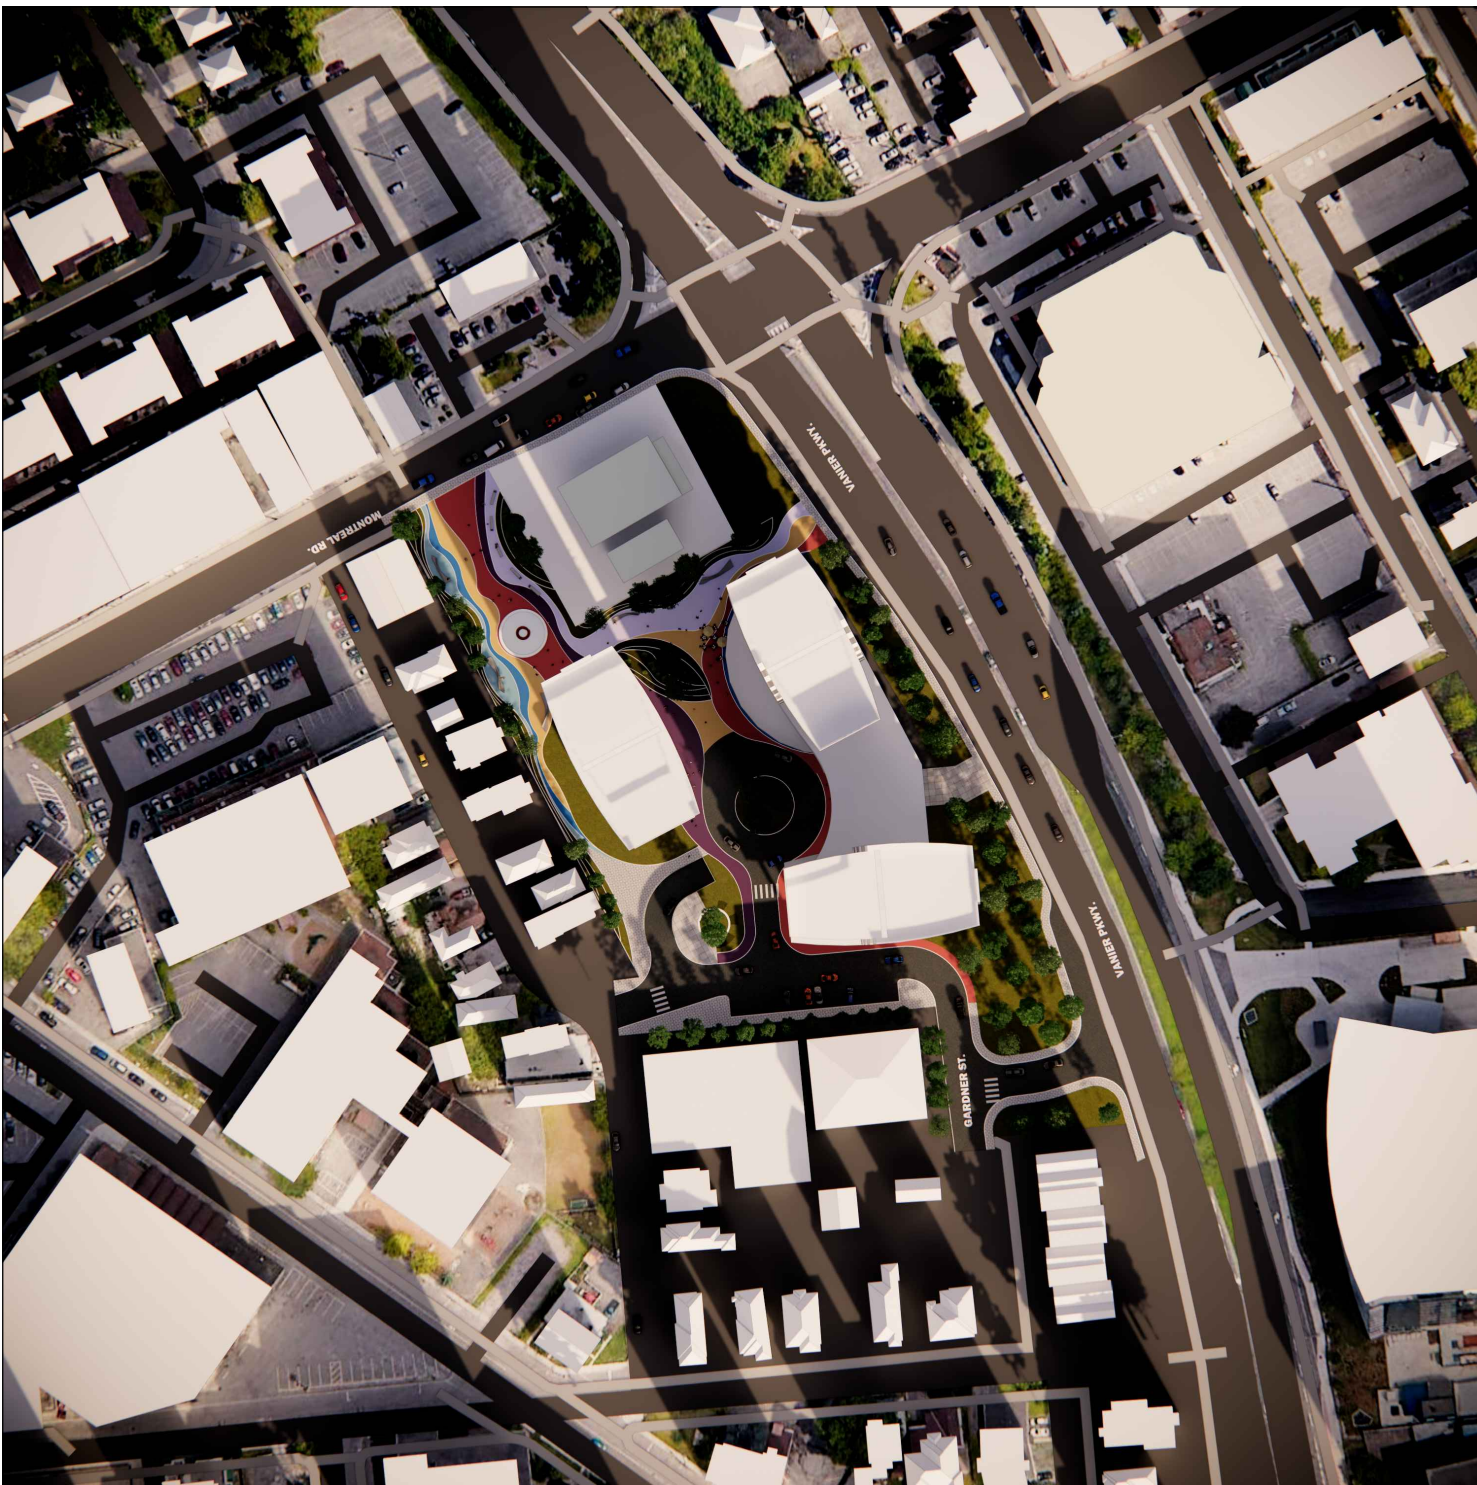


10 AM

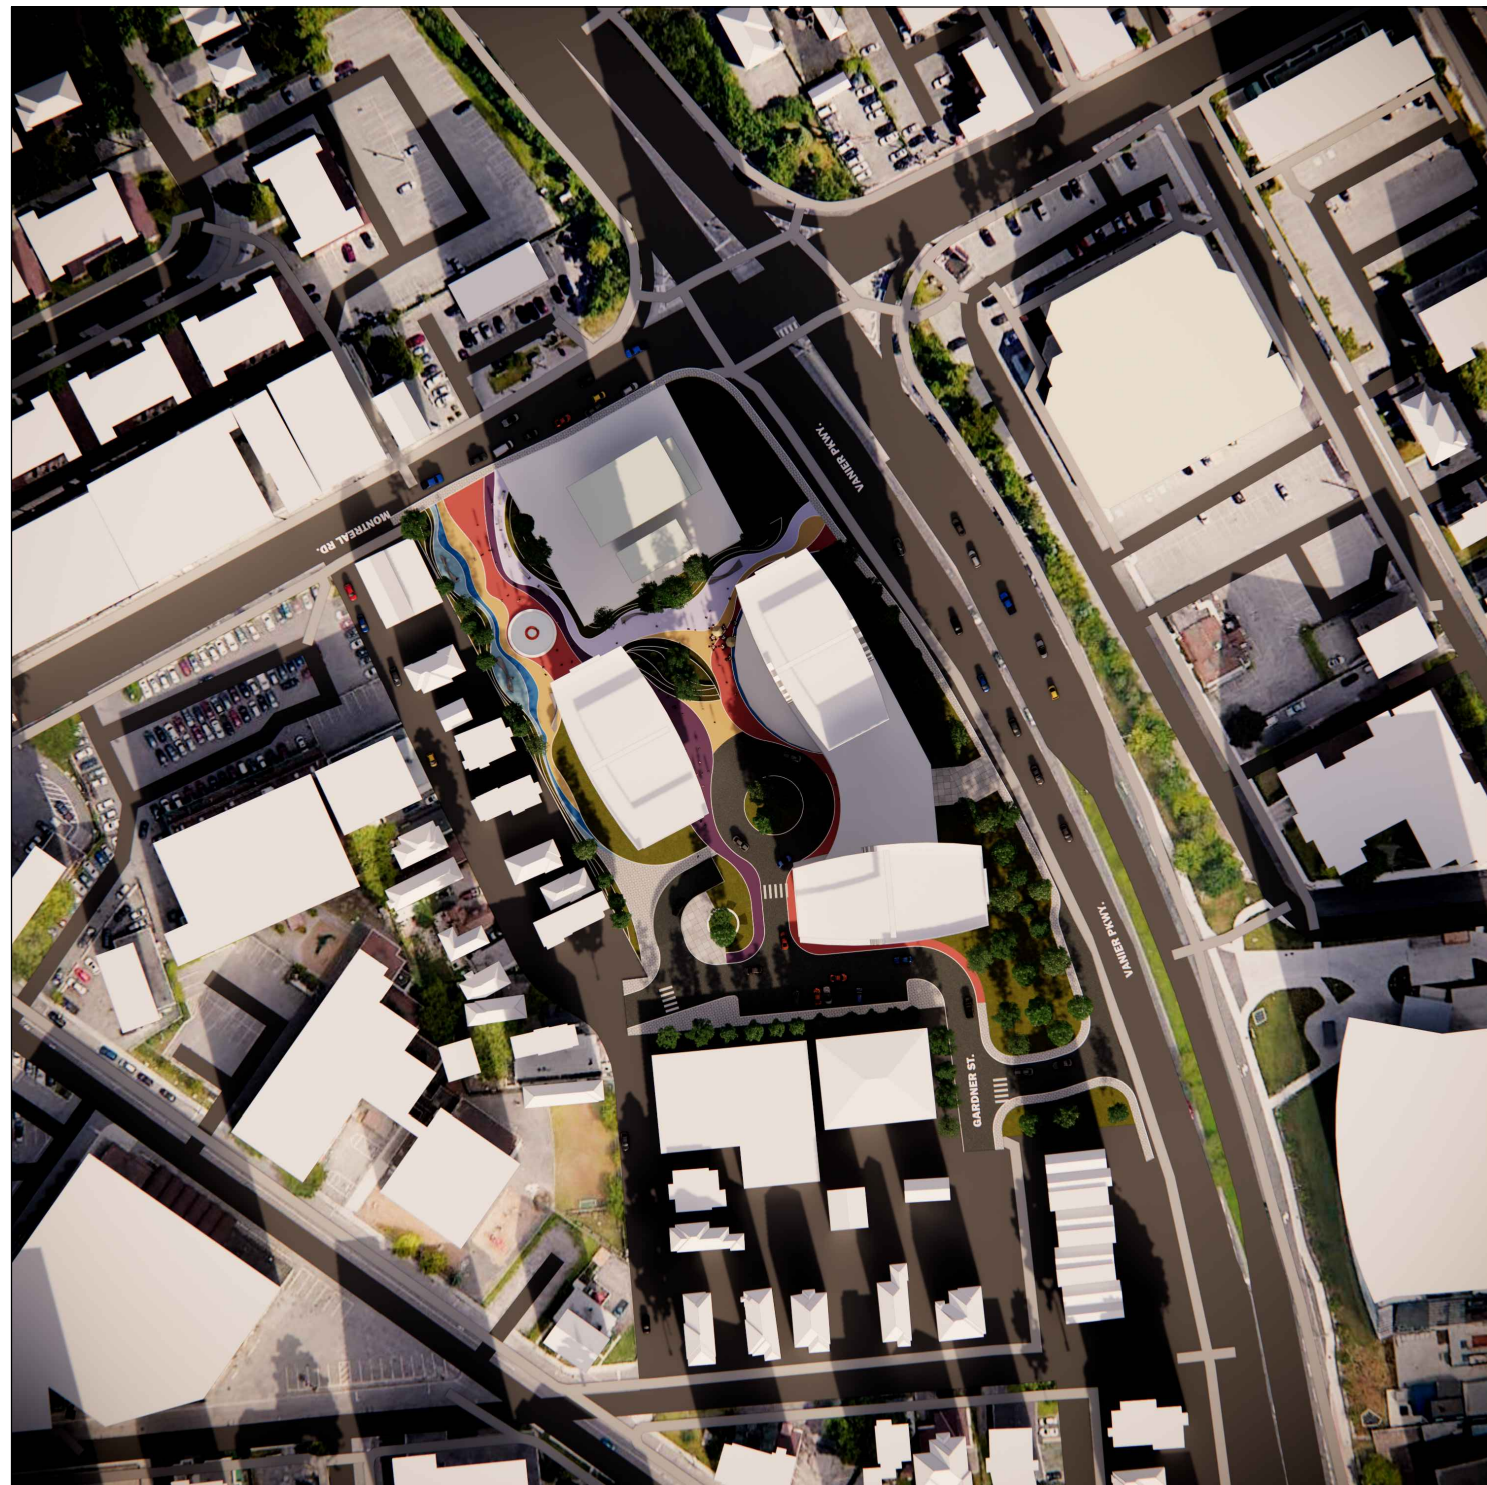

11 AM

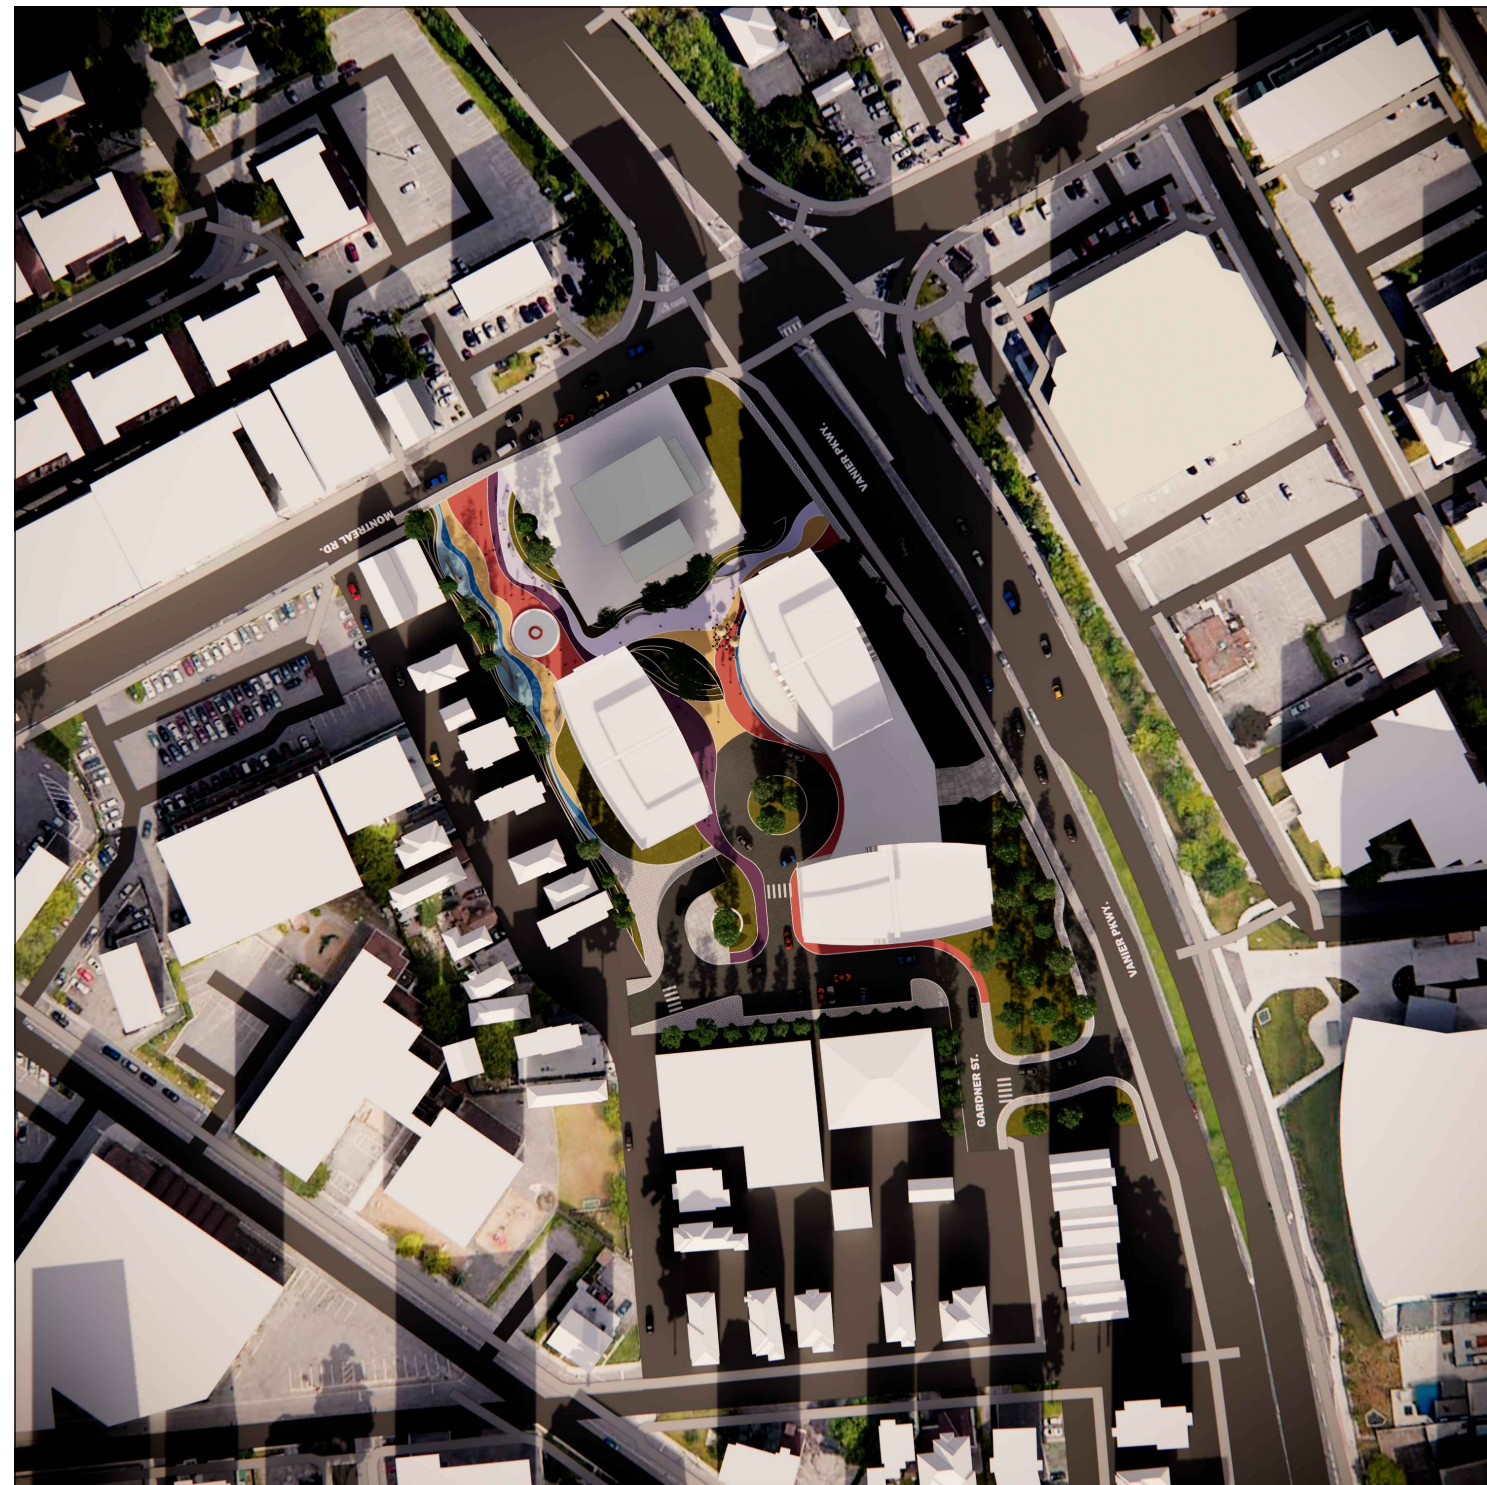


12 PM

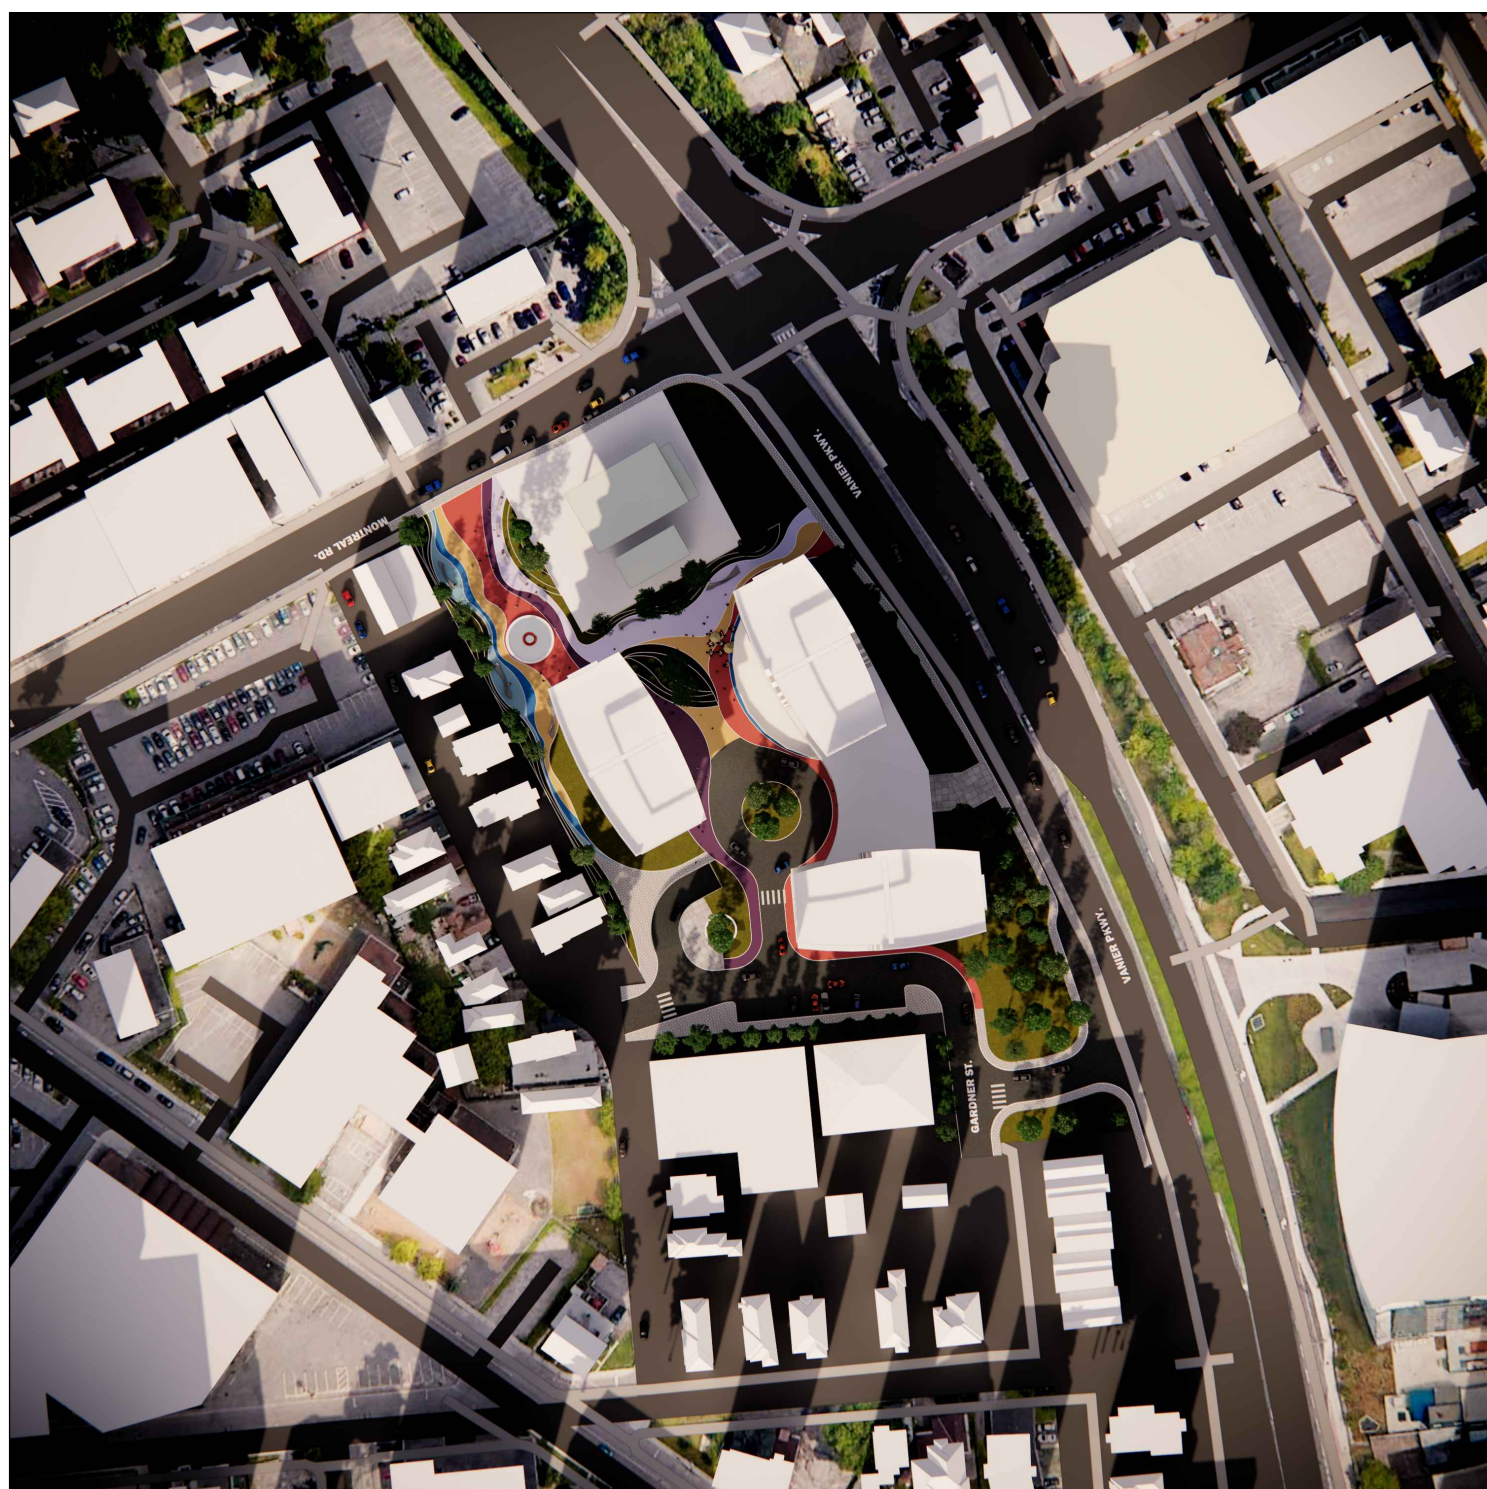



1 PM



2 PM

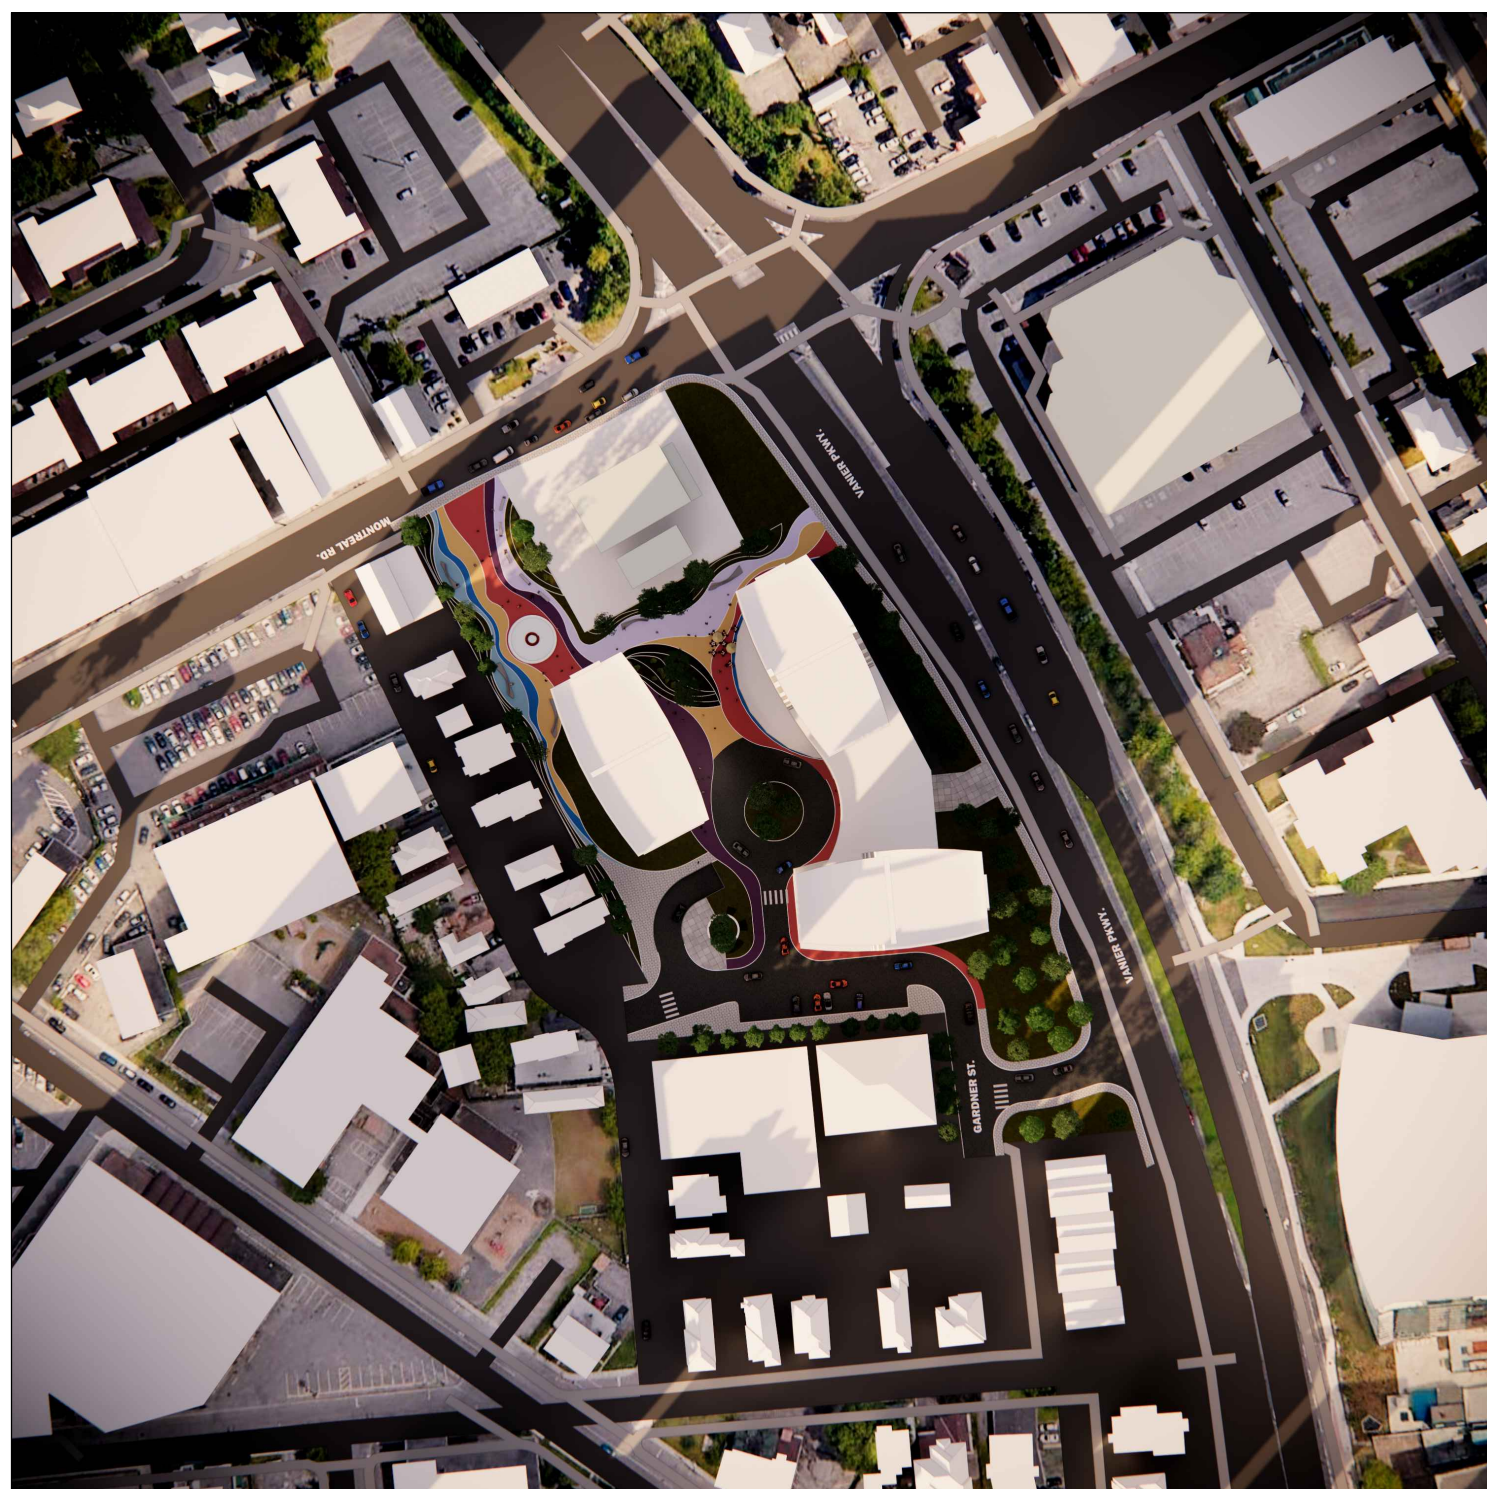

3 PM

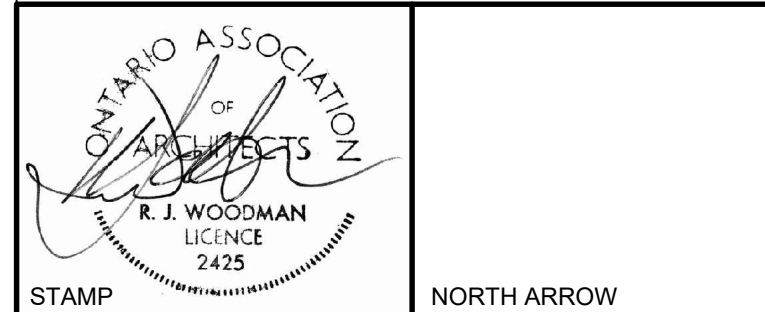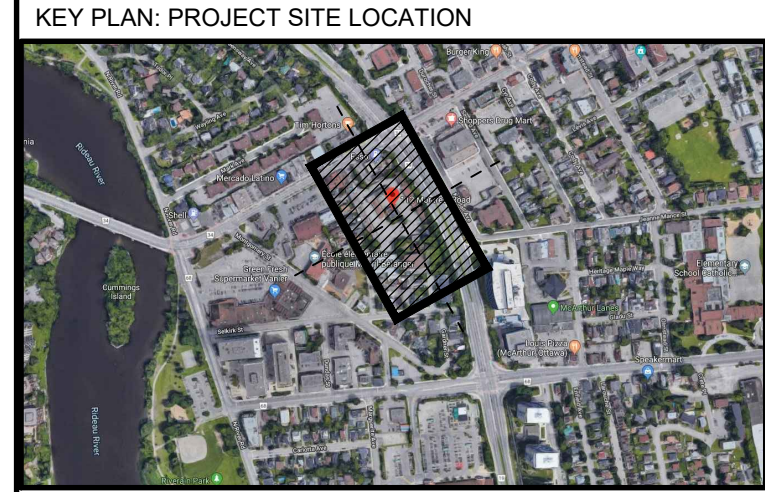

ALL CONTRACTORS TO VERIFY ALL DIMENSIONS ON SITE  
AND TO REPORT ALL ERRORS AND/OR OMISSIONS TO THE  
ARCHITECT.  
ALL CONTRACTORS MUST COMPLY WITH ALL CODES AND  
BYLAWS AND OTHER AUTHORITIES HAVING JURISDICTION  
OVER THE WORK.  
DO NOT SCALE DRAWINGS.  
THIS DRAWING MAY NOT BE USED FOR CONSTRUCTION  
UNTIL SIGNED BY THE ARCHITECT.  
COPYRIGHT RESERVED.

CLIENT  
2705460 ONTARIO INC.  
MANOR PARK MANAGEMENT  
231 BRITANNIA DRIVE, SUITE D, OTTAWA, ON, K1K 0R8  
TELEPHONE: 613.746.1849

ARCHITECT  
**WOODMAN ARCHITECT  
ASSOCIATES LTD.**  
205-4 BEECHWOOD AVENUE, OTTAWA, ONTARIO, CANADA K1B 6J9  
TEL: 613.228.9850, FAX 613.228.9848, mailto:info@woodmanarchitect.com

PLANNER  
**MOMENTUM**  
1165 GREENLAWN CRESCENT, OTTAWA, ON, K1L 6C2  
TELEPHONE: 613.729.3773

LAND MANAGEMENT  
**RENFROE LAND MANAGEMENT**  
TELEPHONE: 613.863.6124

LANDSCAPE  
**LEVSTEK CONSULTANTS**  
5871 HUGH CRESCENT, OTTAWA, ON, K0A 2W0  
TELEPHONE: 613.826.0518

CIVIL  
**WSP**  
150 SLATER STREET, OTTAWA, ON, K1P 5M8  
TELEPHONE: 613.690.3923

SURVEYOR  
**FAIRHALL MOFFATT  
& WOODLAND LTD**  
100-600 TERRY FOX DRIVE, KANATA, ON, K2L 4B6  
TELEPHONE: 613.591.2580

GEOTECHNICAL  
**EXP**  
TELEPHONE: 613.668.1899

TRANSPORTATION  
**CGH TRANSPORTATION INC.**  
13 MARKHAM AVENUE, OTTAWA, ON, K2G 3Z1  
TELEPHONE: 613.697.3787

SOUND & WIND  
**GRADIENT WIND**  
127 WALGREEN ROAD, OTTAWA, ON, K0A 1L0  
TELEPHONE: 613.838.0934

14		
13		
12		
11		
10		
09		
08		
07		
06		
05		
04		
03		
02	ISSUED FOR SITE PLAN APPROVAL	03/06/2020
01	ISSUED FOR COORDINATION	03/04/2020
NO.	REVISION	MM/DD/YY

CONSULTANTS:  
STRUCTURAL -  
MECHANICAL -  
ELECTRICAL -

PROJECT  
**112 MONTREAL ROAD**

DRAWING:  
**SHADOW STUDY  
DECEMBER 21**

DATE	2020-03-04	SHEET NO.	1163
SCALE	N/A	DRAWING NO.	
DRAWN BY	MOHAMED KHALIL		
REVIEWED BY	ROBERT WOODMAN		