



SHADOW STUDY
112 MONTREAL ROAD

COMMENTS:


OVERALL SITE (BIRD'S EYE VIEW PERSPECTIVE)
SHOWING THE SHADOW IMPACT OF ALL 3 PROPOSED
TOWERS ON THE SURROUNDING BUILDINGS AND
CONTEXT FOR THE MONTH OF SEPTEMBER/MARCH.

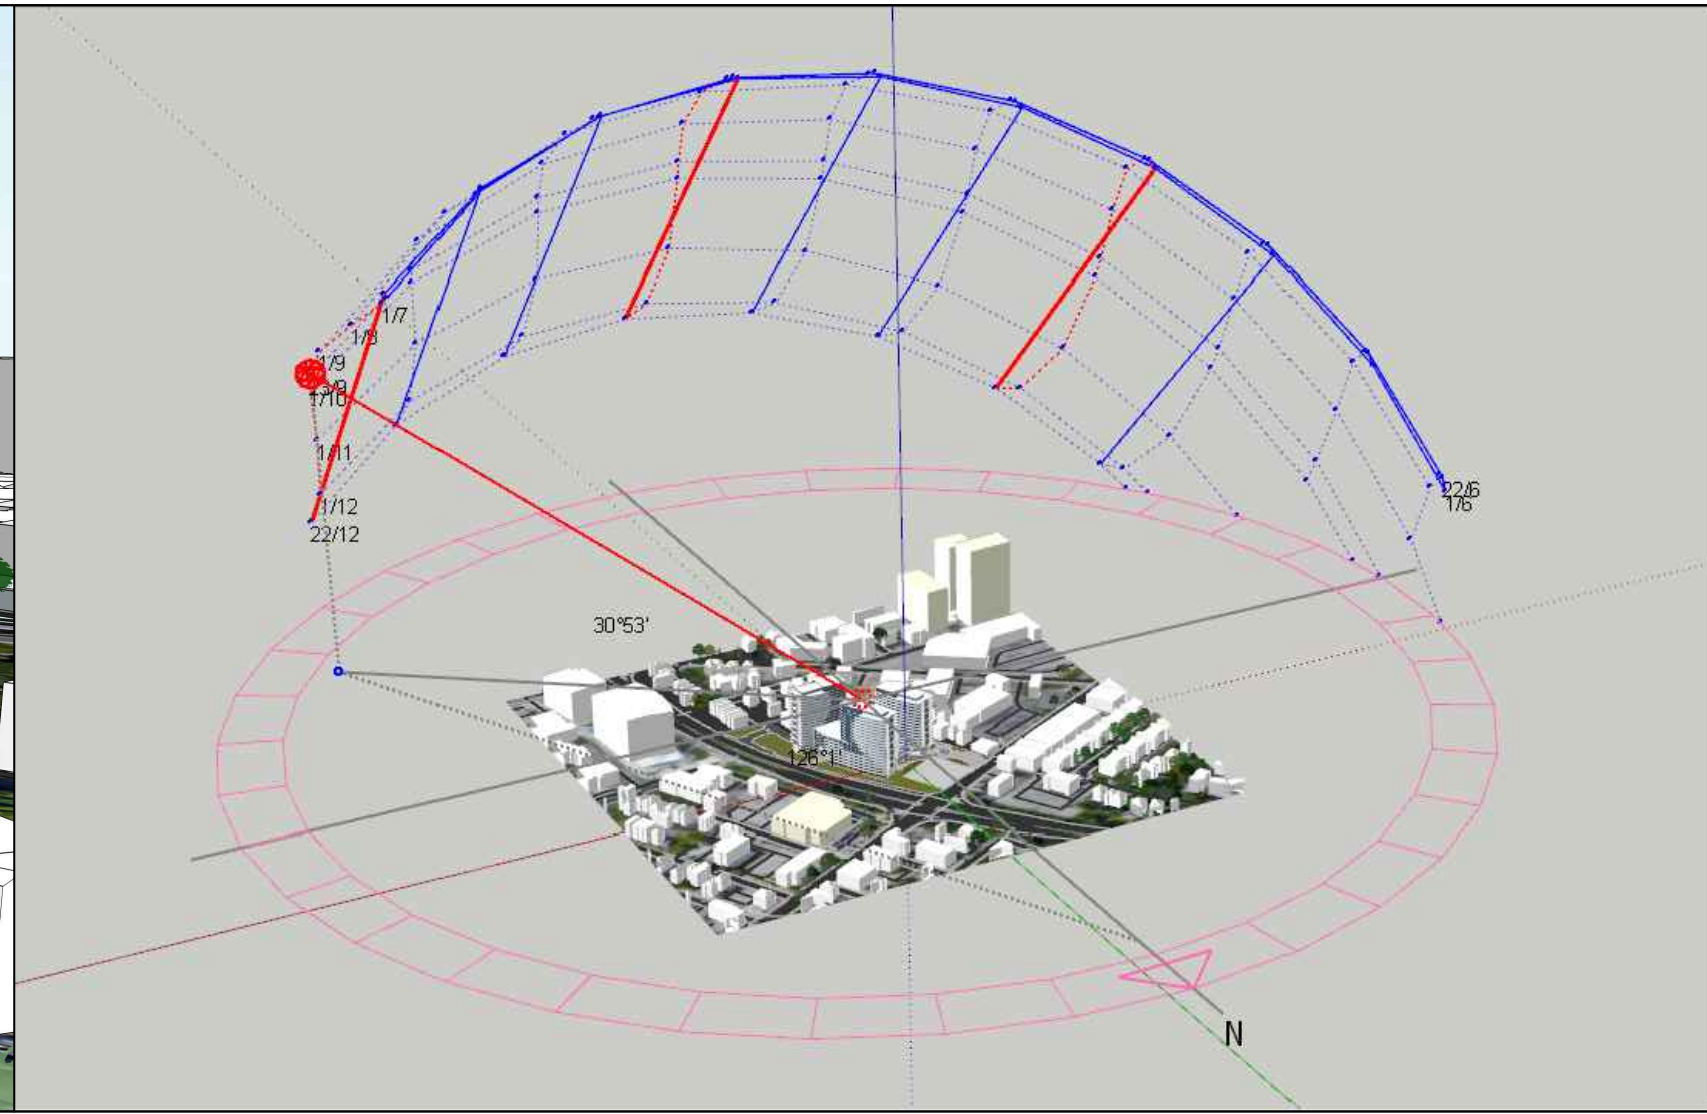


SEPTEMBER/MARCH 21 (EQUINOX)

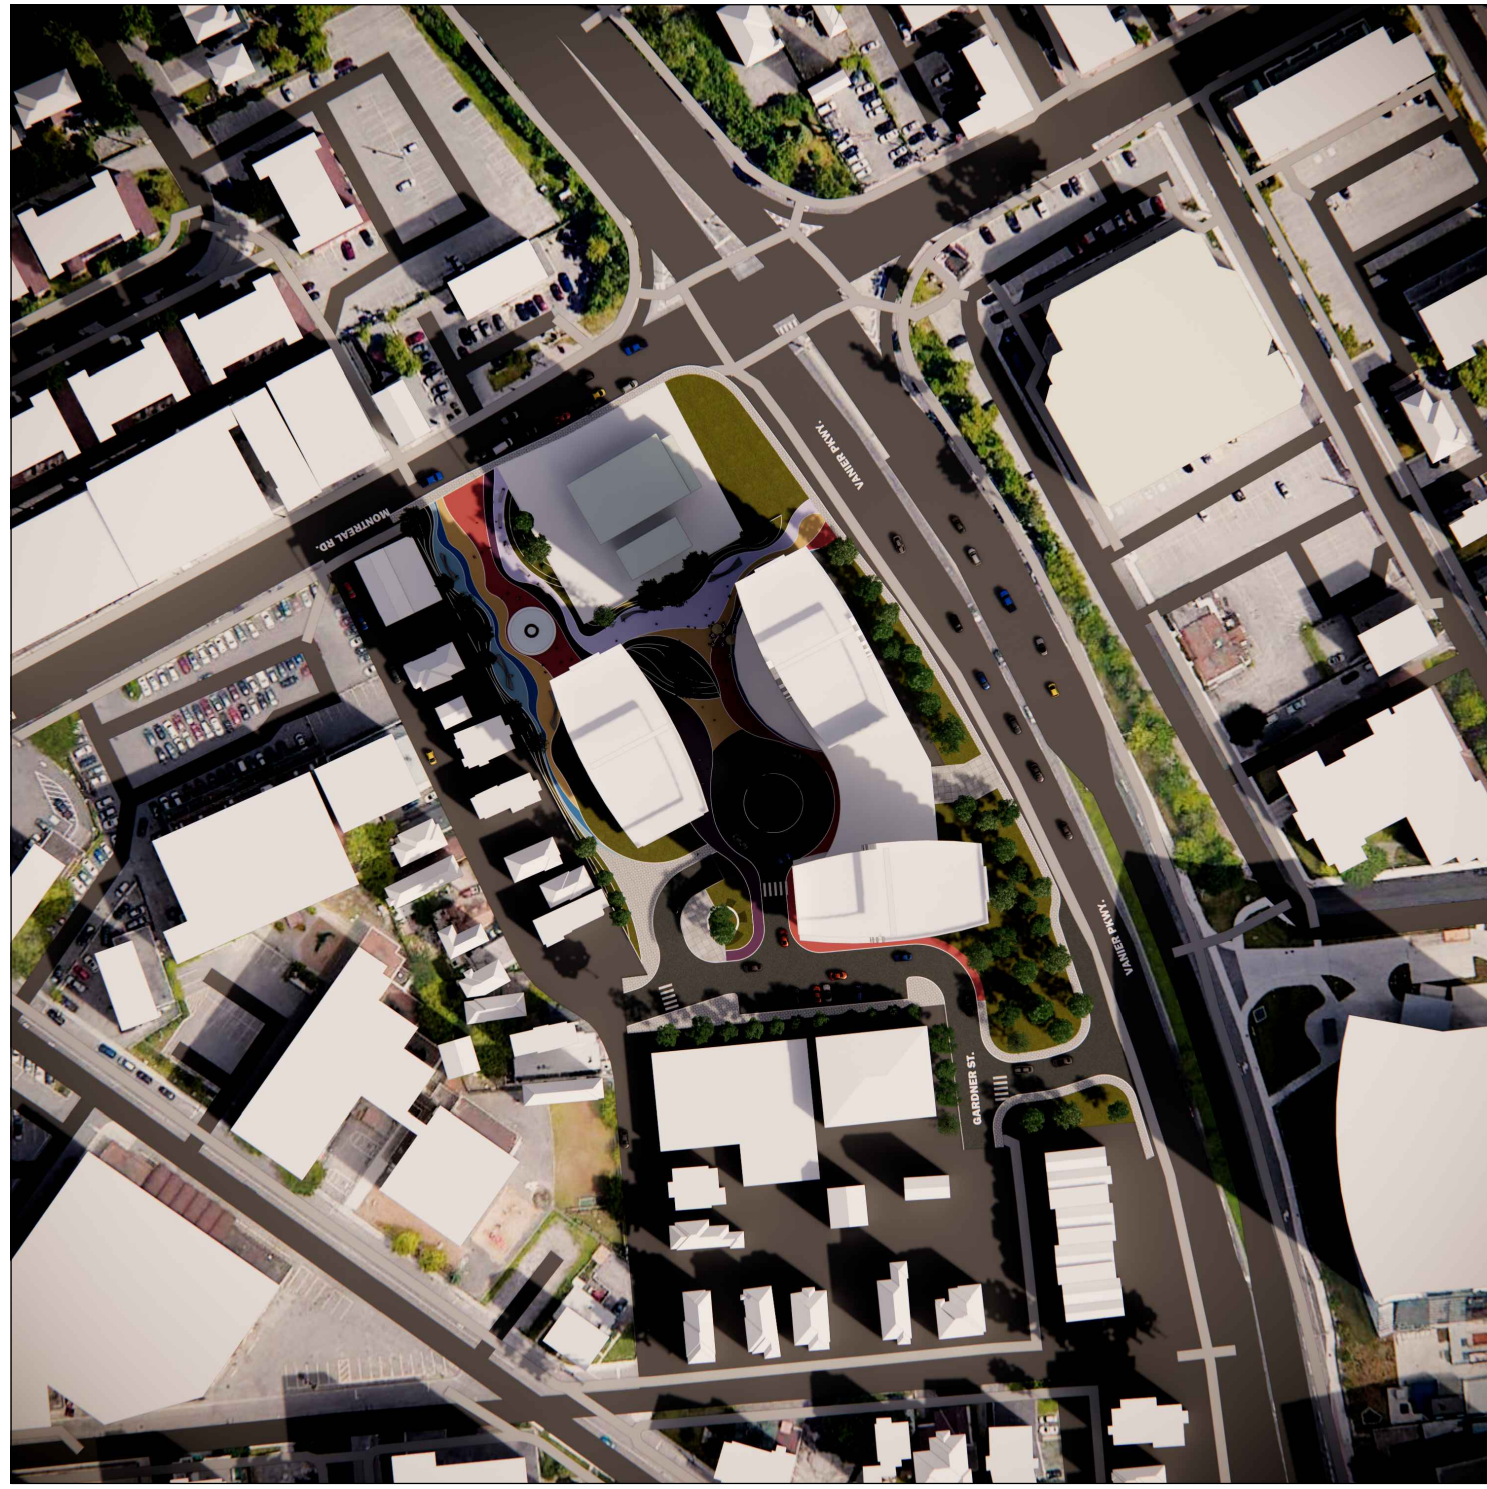


9 AM

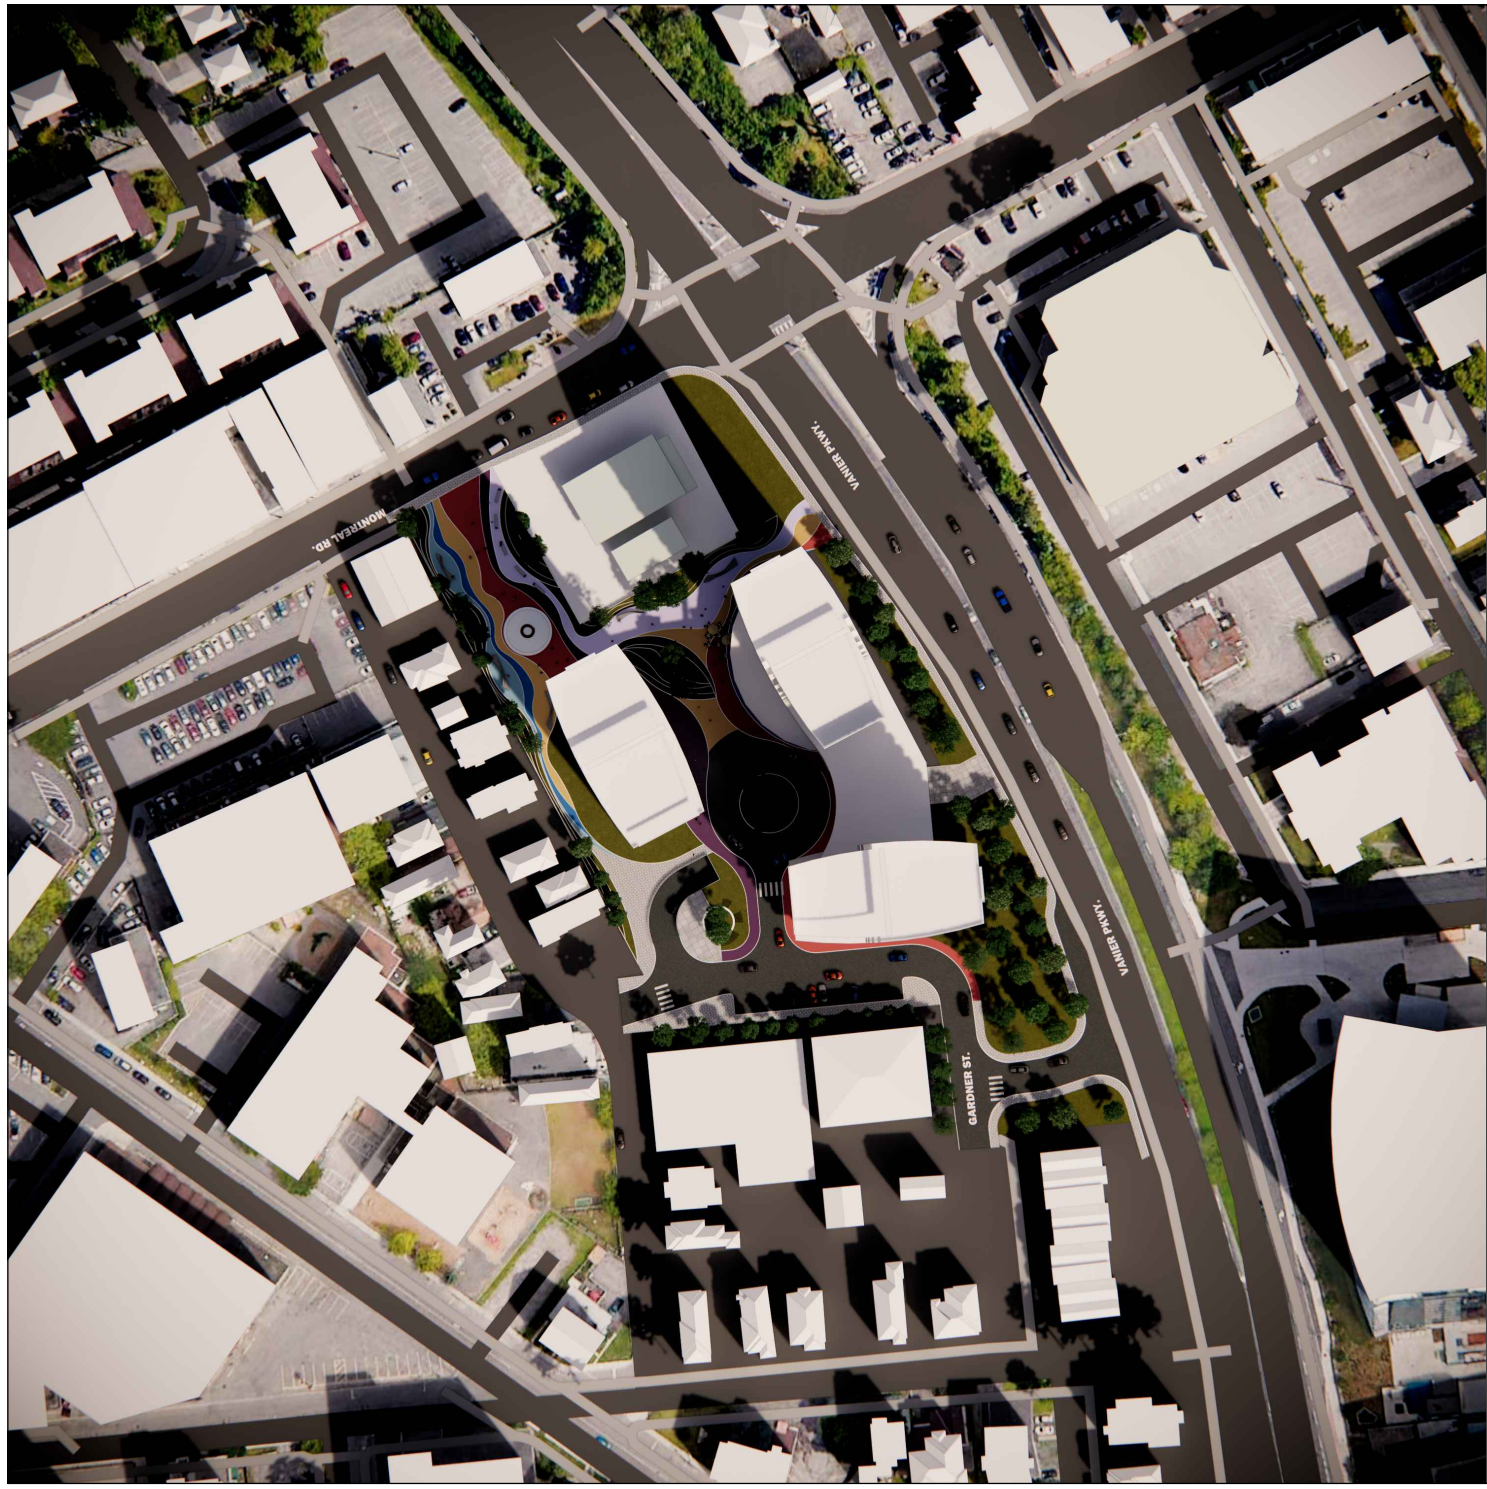


10 AM

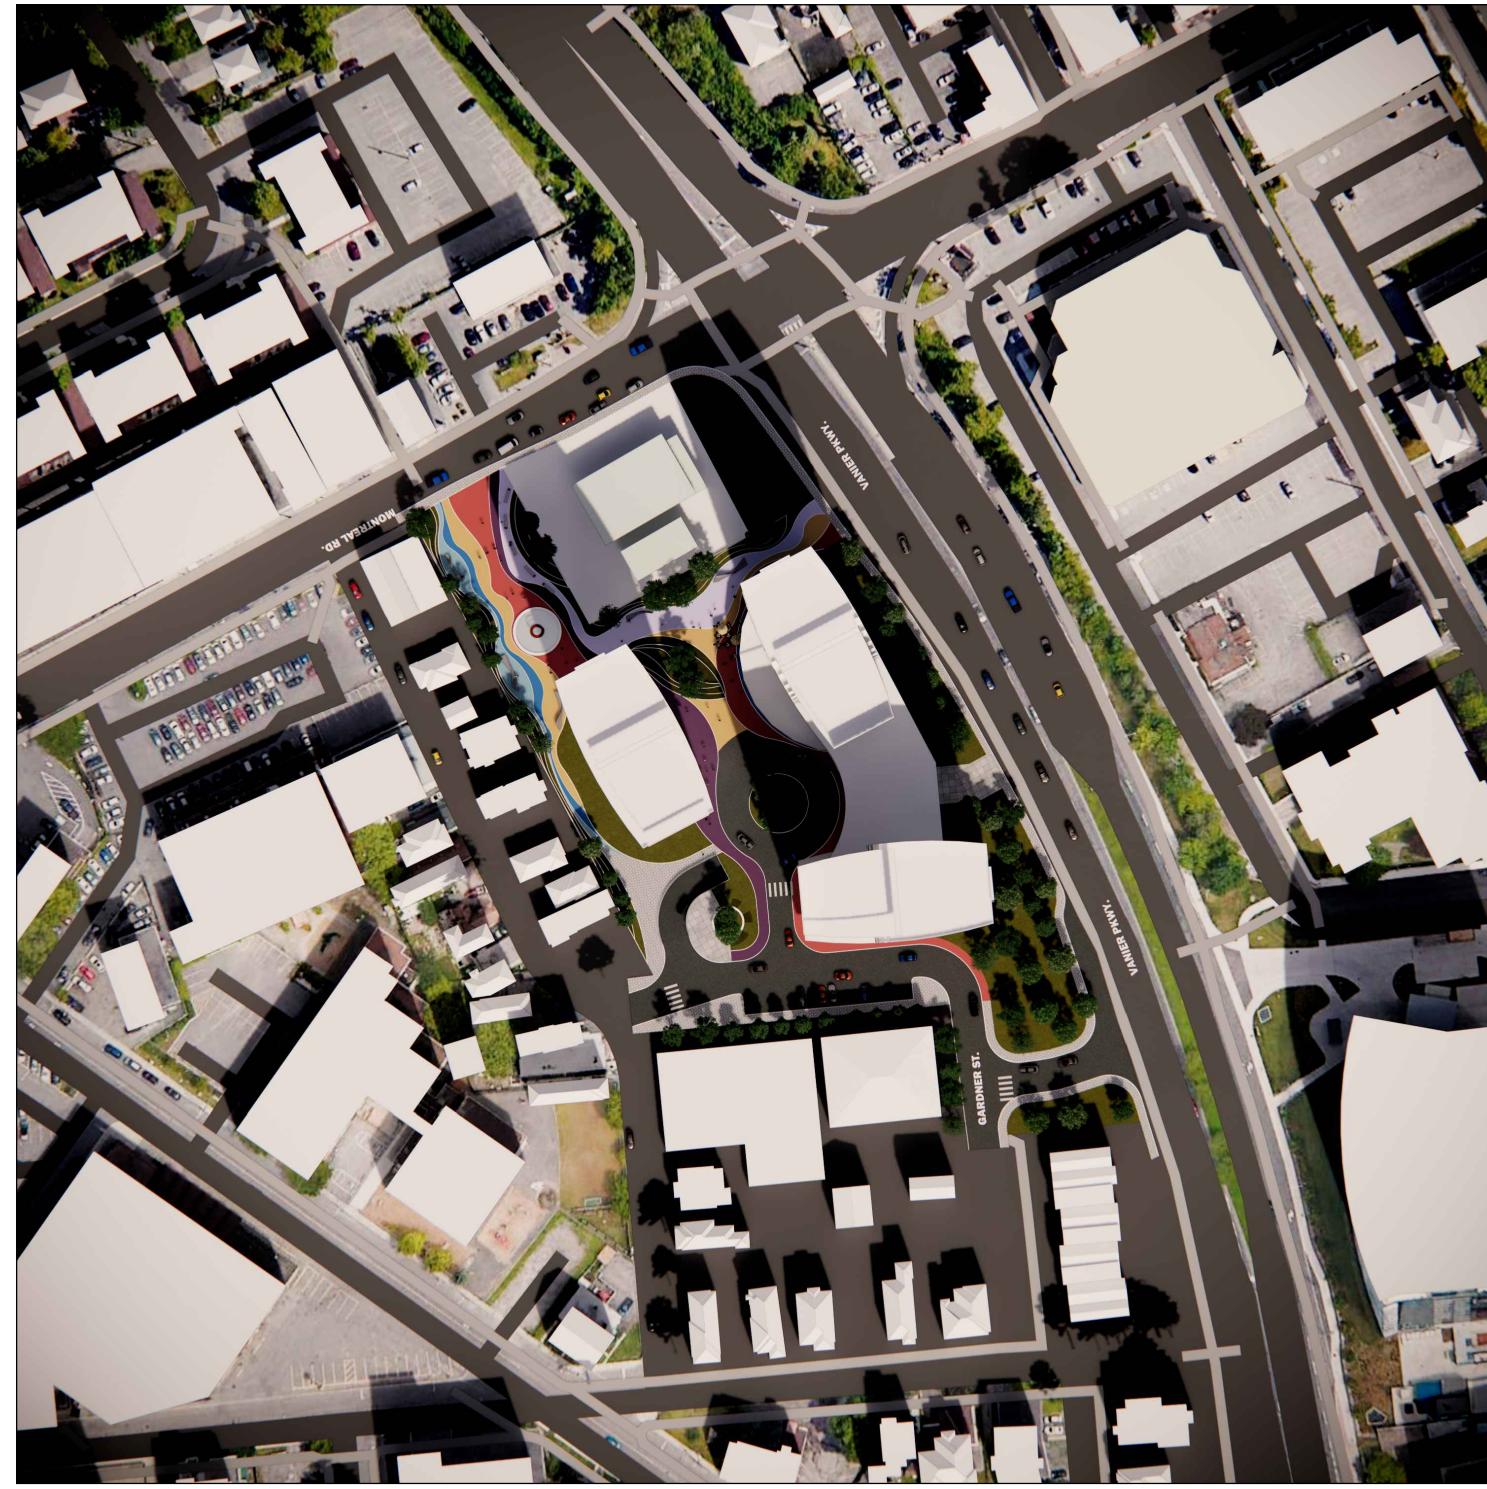


11 AM

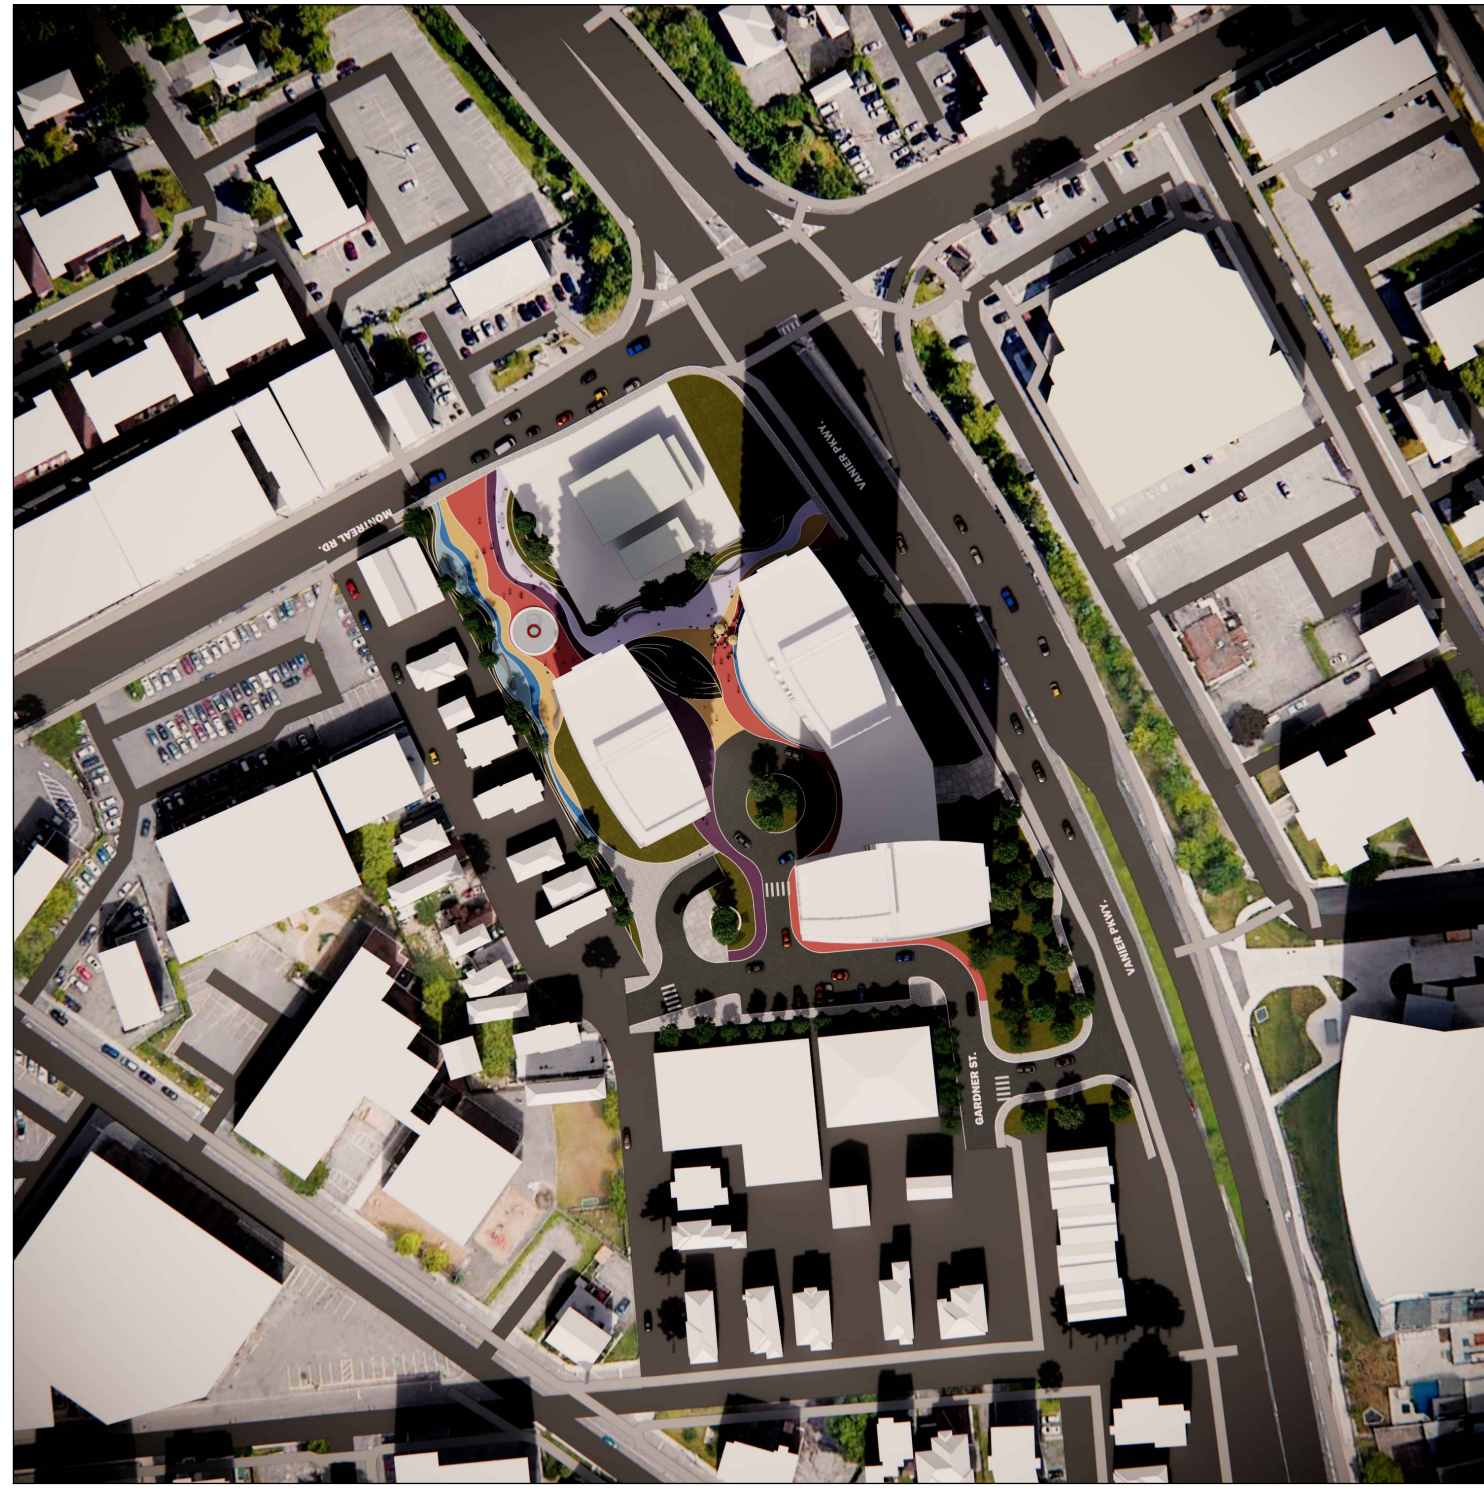


12 PM

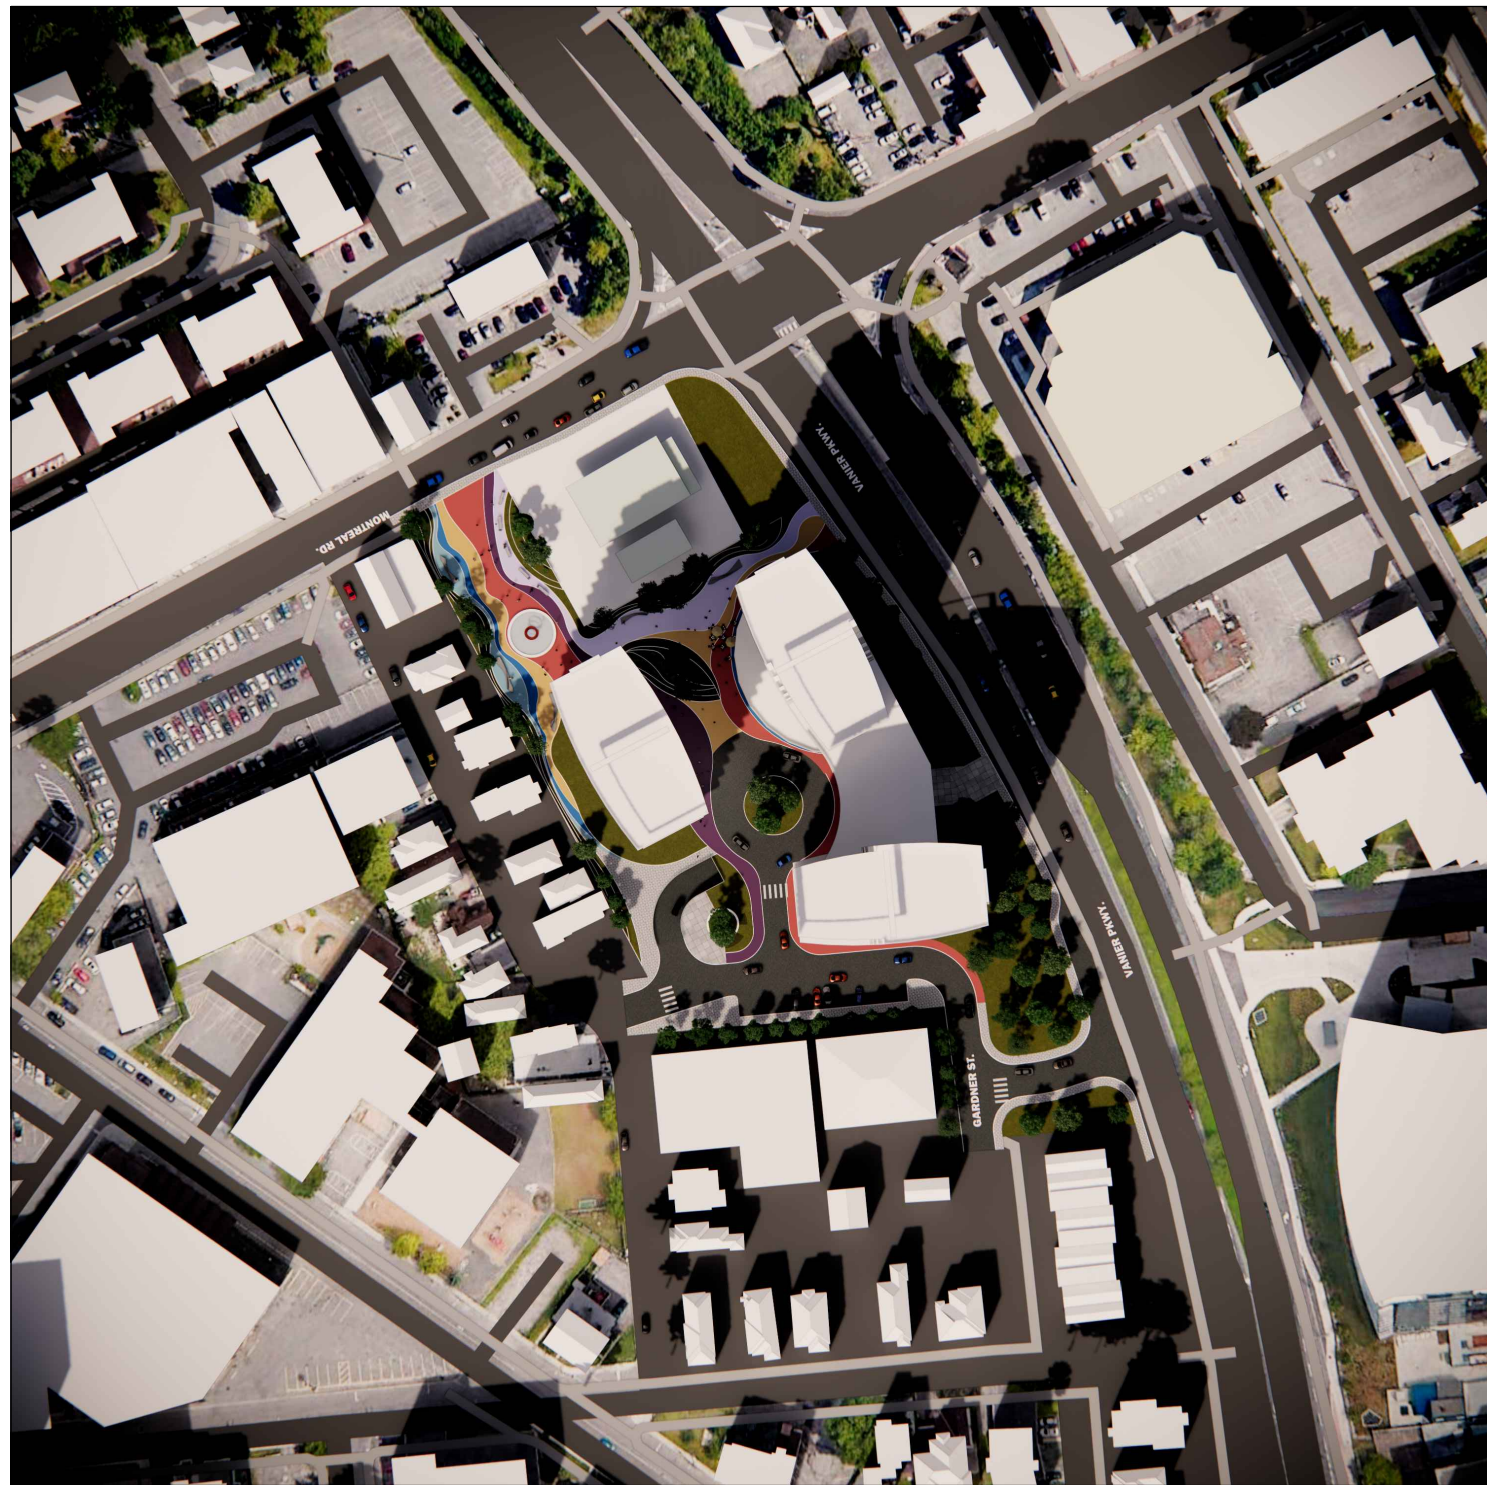


1 PM

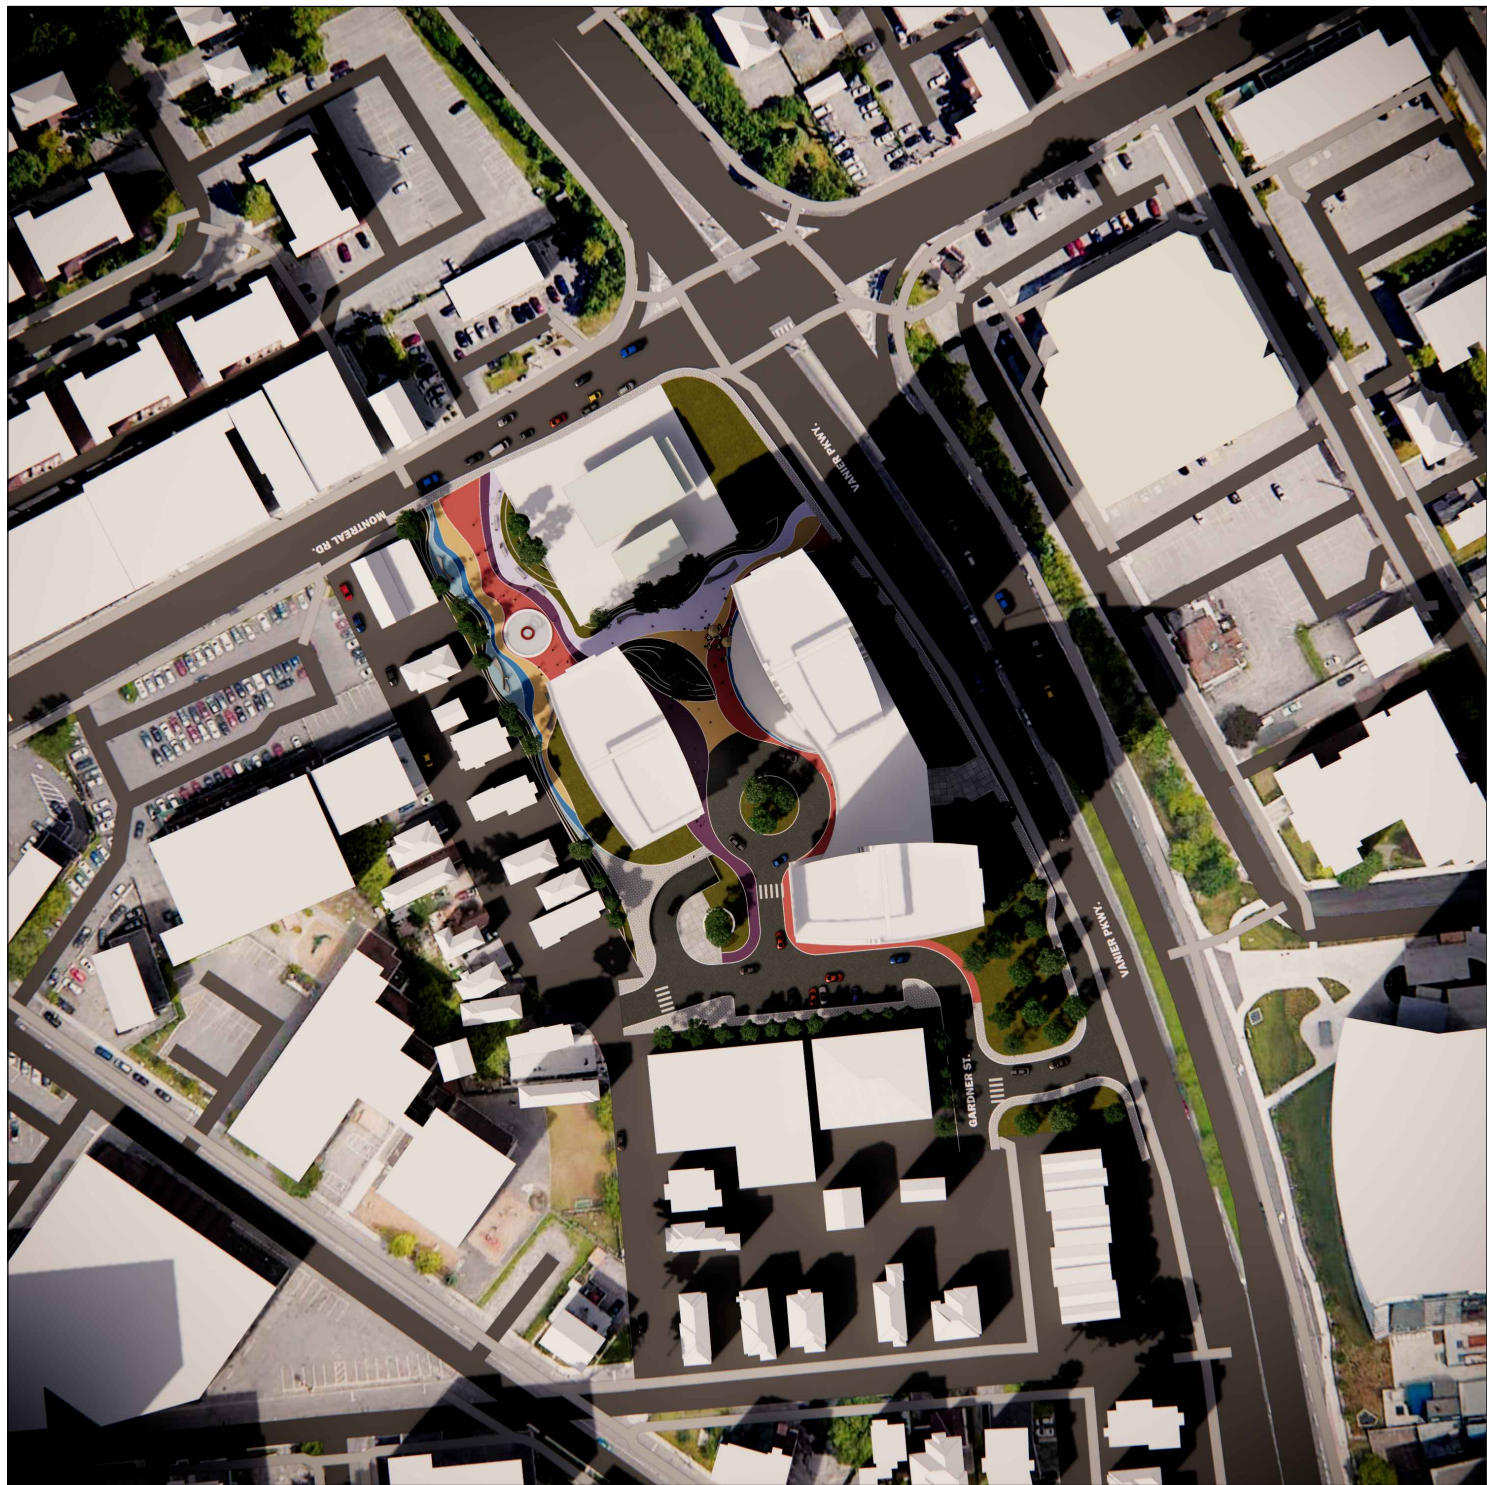


2 PM

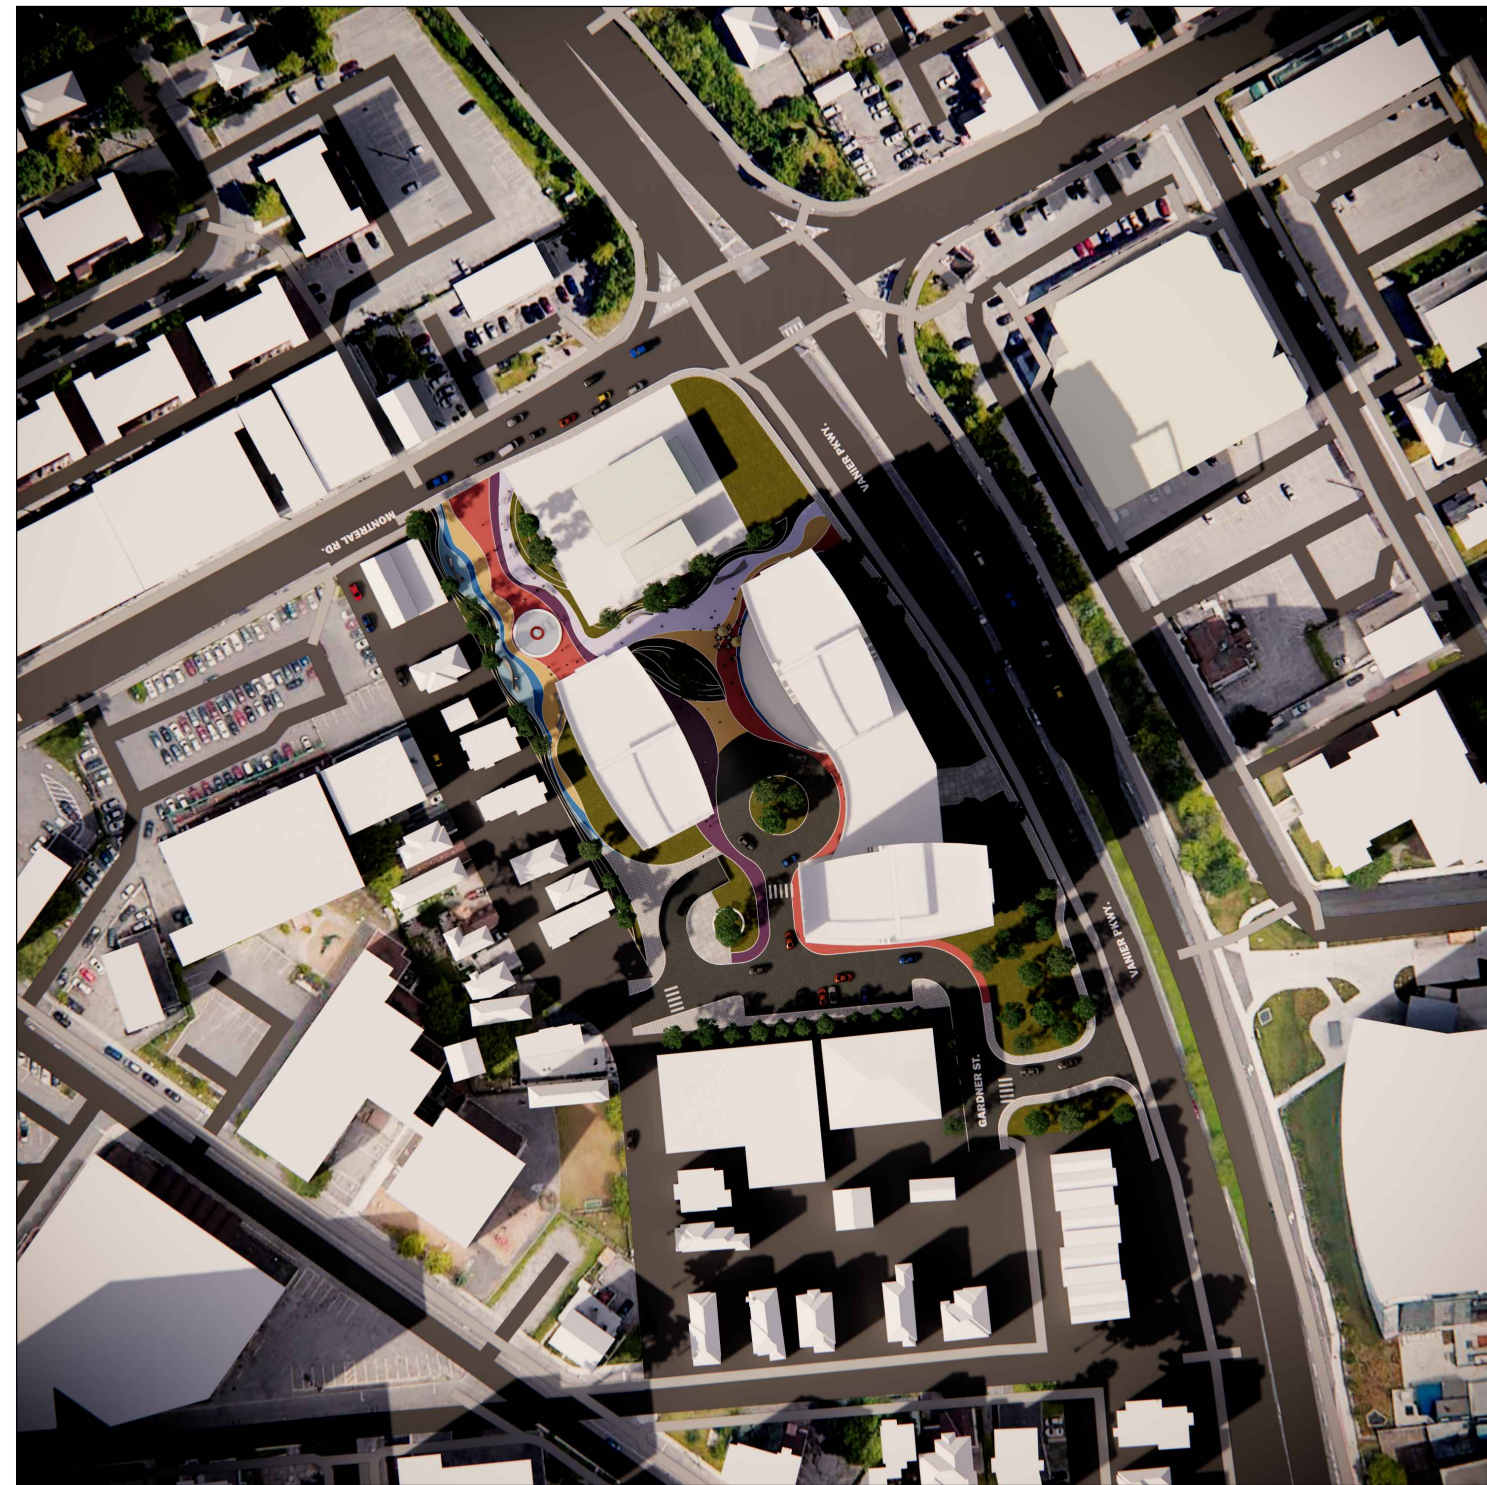


3 PM

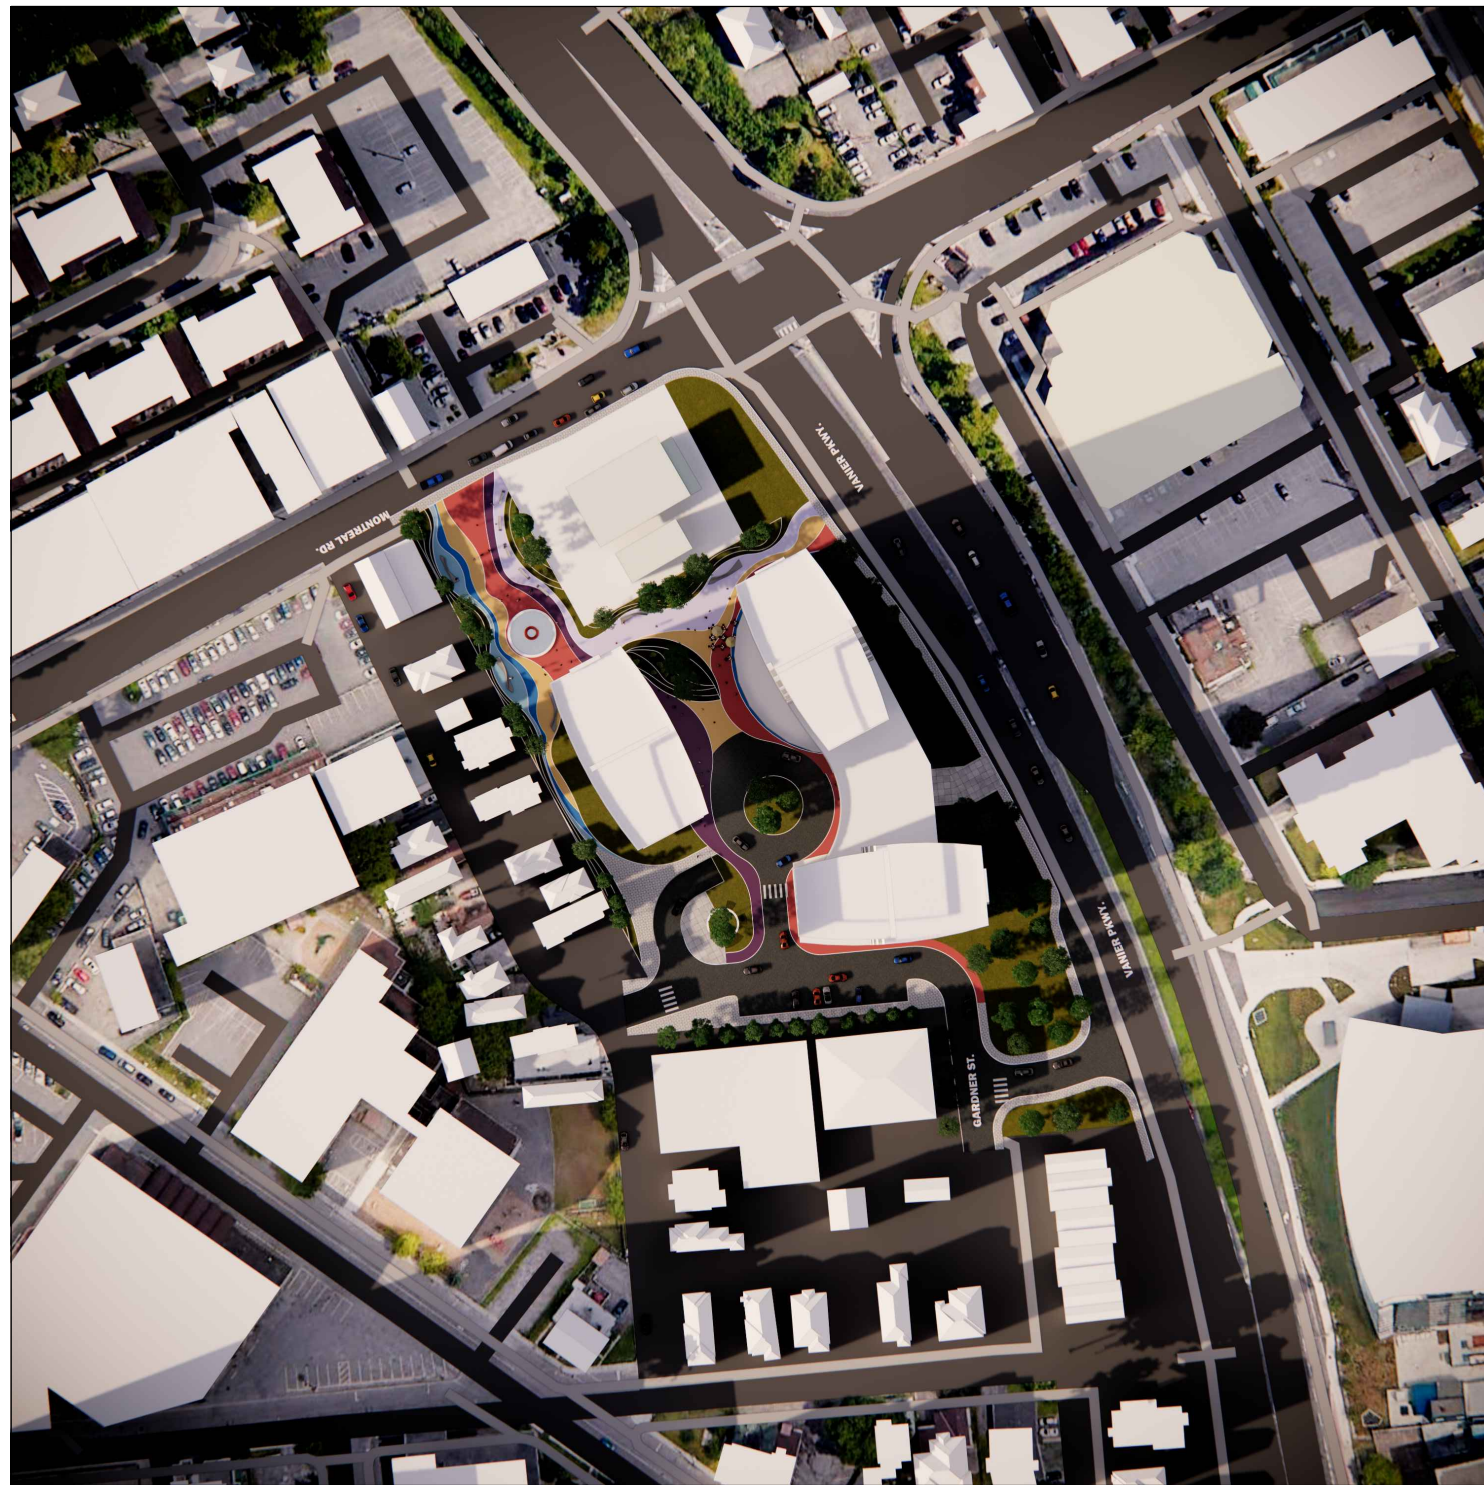

4 PM

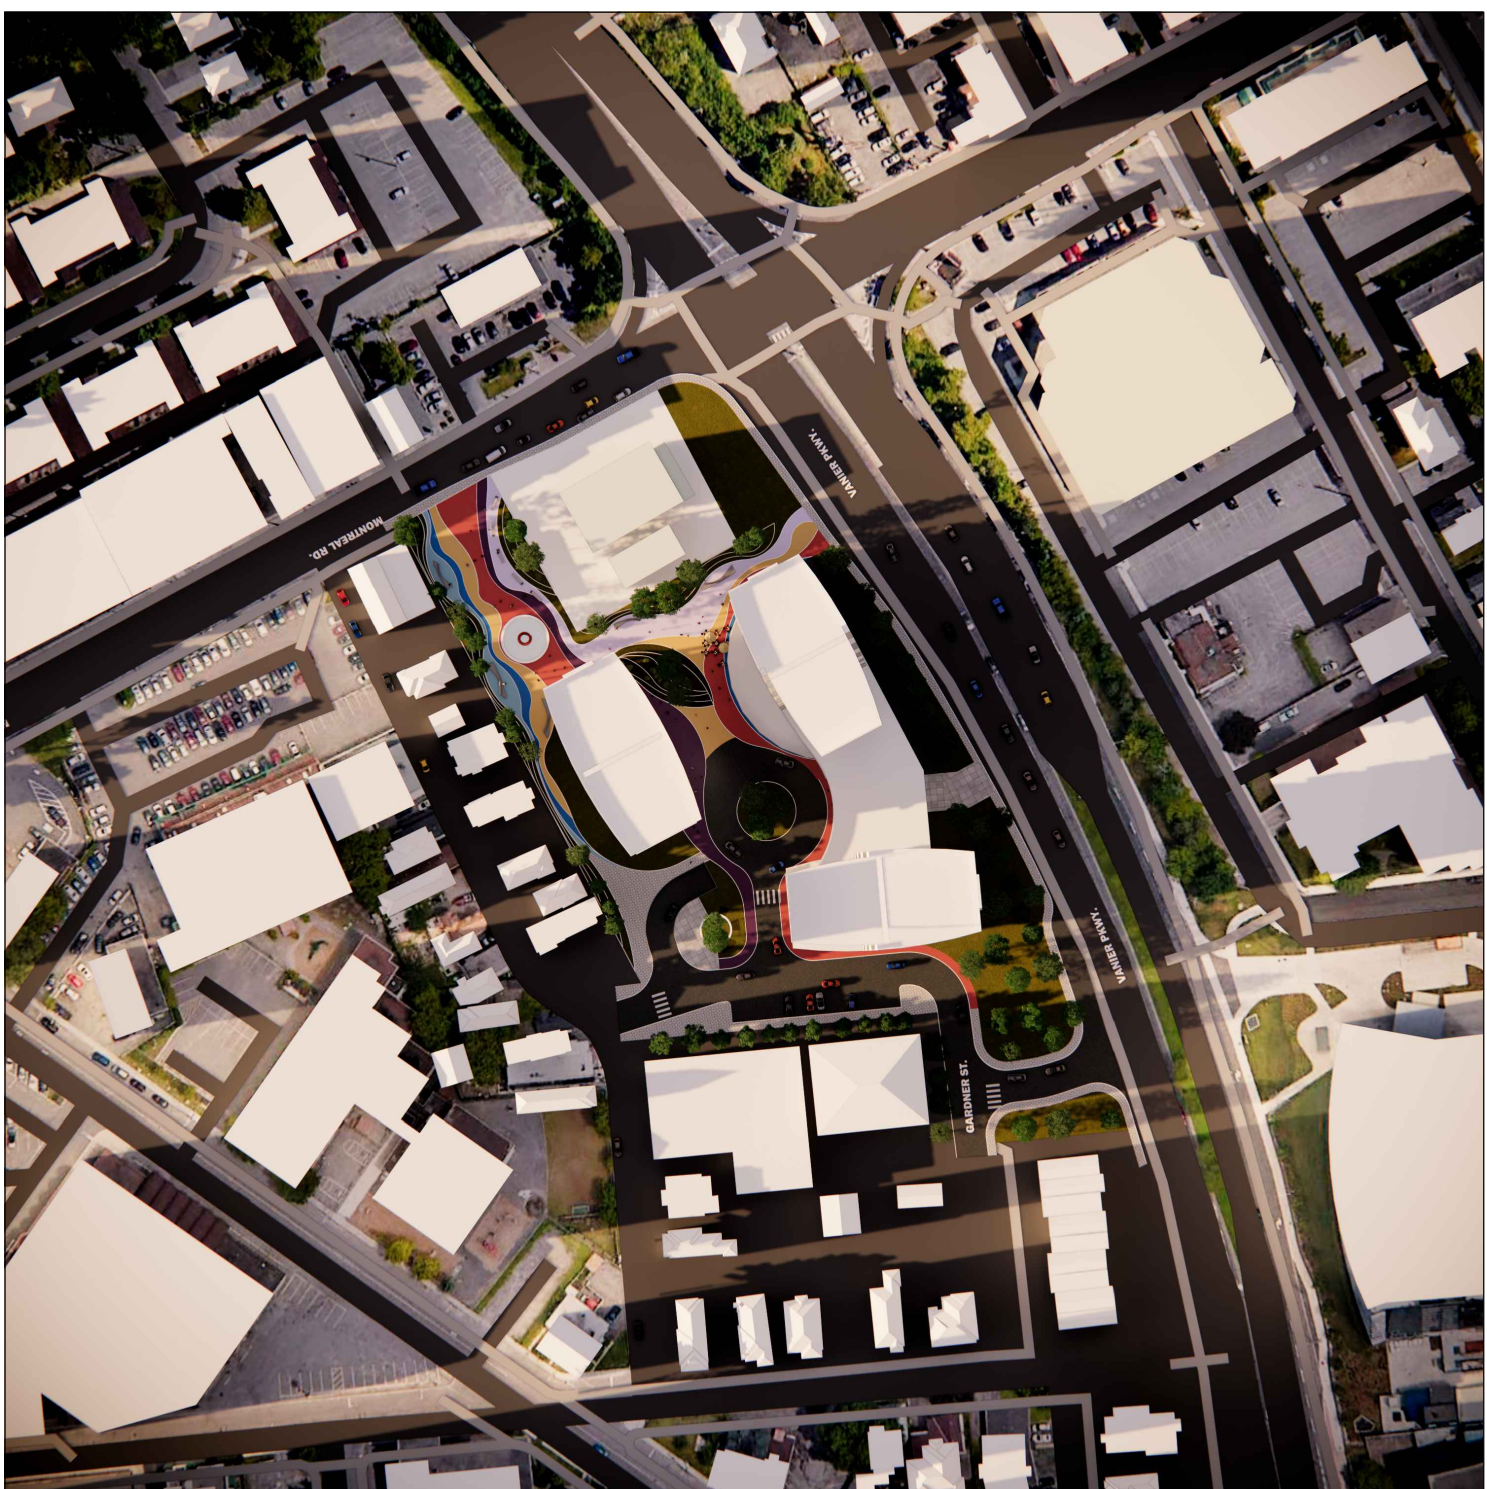

5 PM

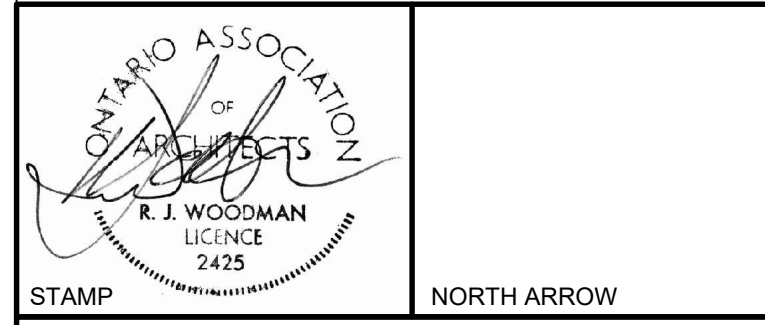

ALL CONTRACTORS TO VERIFY ALL DIMENSIONS ON SITE
AND TO REPORT ALL ERRORS AND/OR OMISSIONS TO THE
ARCHITECT.
ALL CONTRACTORS MUST COMPLY WITH ALL CODES AND
BYLAWS AND OTHER AUTHORITIES HAVING JURISDICTION
OVER THE WORK.
DO NOT SCALE DRAWINGS.
THIS DRAWING MAY NOT BE USED FOR CONSTRUCTION
UNTIL SIGNED BY THE ARCHITECT.
COPYRIGHT RESERVED.

CLIENT
2705460 ONTARIO INC.
MANOR PARK MANAGEMENT
231 BRITANNIA DRIVE, SUITE D, OTTAWA, ON, K1K 0R8
TELEPHONE: 613.746.1849

ARCHITECT
WOODMAN ARCHITECT
ASSOCIATES LTD.
205-4 BEECHWOOD AVENUE, OTTAWA, ONTARIO, CANADA K1B 1J9
TEL: 613.228.9850, FAX 613.228.9848, mailto:info@woodmanarchitect.com

PLANNER
MOMENTUM
1160 GREENLAW CRESCENT, OTTAWA, ON, K1L 6C2
TELEPHONE: 613.729.3773

LAND MANAGEMENT
RENFROE LAND MANAGEMENT
TELEPHONE: 613.863.6124

LANDSCAPE
LEVSTEK CONSULTANTS
5971 HUGH CRESCENT, OTTAWA, ON, K0A 2W0
TELEPHONE: 613.826.0518

CIVIL
WSP
150 SLATER STREET, OTTAWA, ON, K1P 5M8
TELEPHONE: 613.690.3923

SURVEYOR
**FAIRHALL MOFFATT
& WOODLAND LTD**
100-600 TERRY FOX DRIVE, KANATA, ON, K2L 4B6
TELEPHONE: 613.591.2580

GEOTECHNICAL
EXP
TELEPHONE: 613.688.1899

TRANSPORTATION
CSH TRANSPORTATION INC.
13 MARKHAM AVENUE, OTTAWA, ON, K2G 3Z1
TELEPHONE: 613.697.3797

SOUND & VIBRATION
GRADIENT WIND
127 WALGREEN ROAD, OTTAWA, ON, K0A 1L0
TELEPHONE: 613.838.0934

14		
13		
12		
11		
10		
09		
08		
07		
06		
05		
04		
03		
02	ISSUED FOR SITE PLAN APPROVAL	03/06/2020
01	ISSUED FOR COORDINATION	03/04/2020
NO.	REVISION	MM/DD/YY

CONSULTANTS:
STRUCTURAL -
MECHANICAL -
ELECTRICAL -

PROJECT
112 MONTREAL ROAD

DRAWING:
**SHADOW STUDY
SEPTEMBER 21**

DATE	2020-03-04	SHEET NO.	1163
SCALE	N/A	DRAWING NO.	
DRAWN BY	MOHAMED KHALIL		
REVIEWED BY	ROBERT WOODMAN		