



Drawing name: C:\Users\Aldair\Desktop\Work From Home March 16\2002.dwg\2002 AutoCAD\2002 FP11 ROOF.dwg

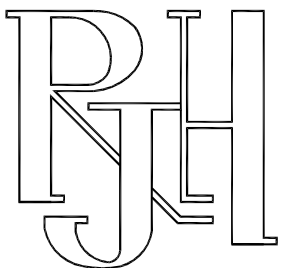

414 Churchill Ave. N. Ottawa,  
 ON, K1Z 5C6 • 613-853-2822  
 www.rjhill.ca • rosahill@rjhill.ca

Rosaline J. Hill Architect Inc.

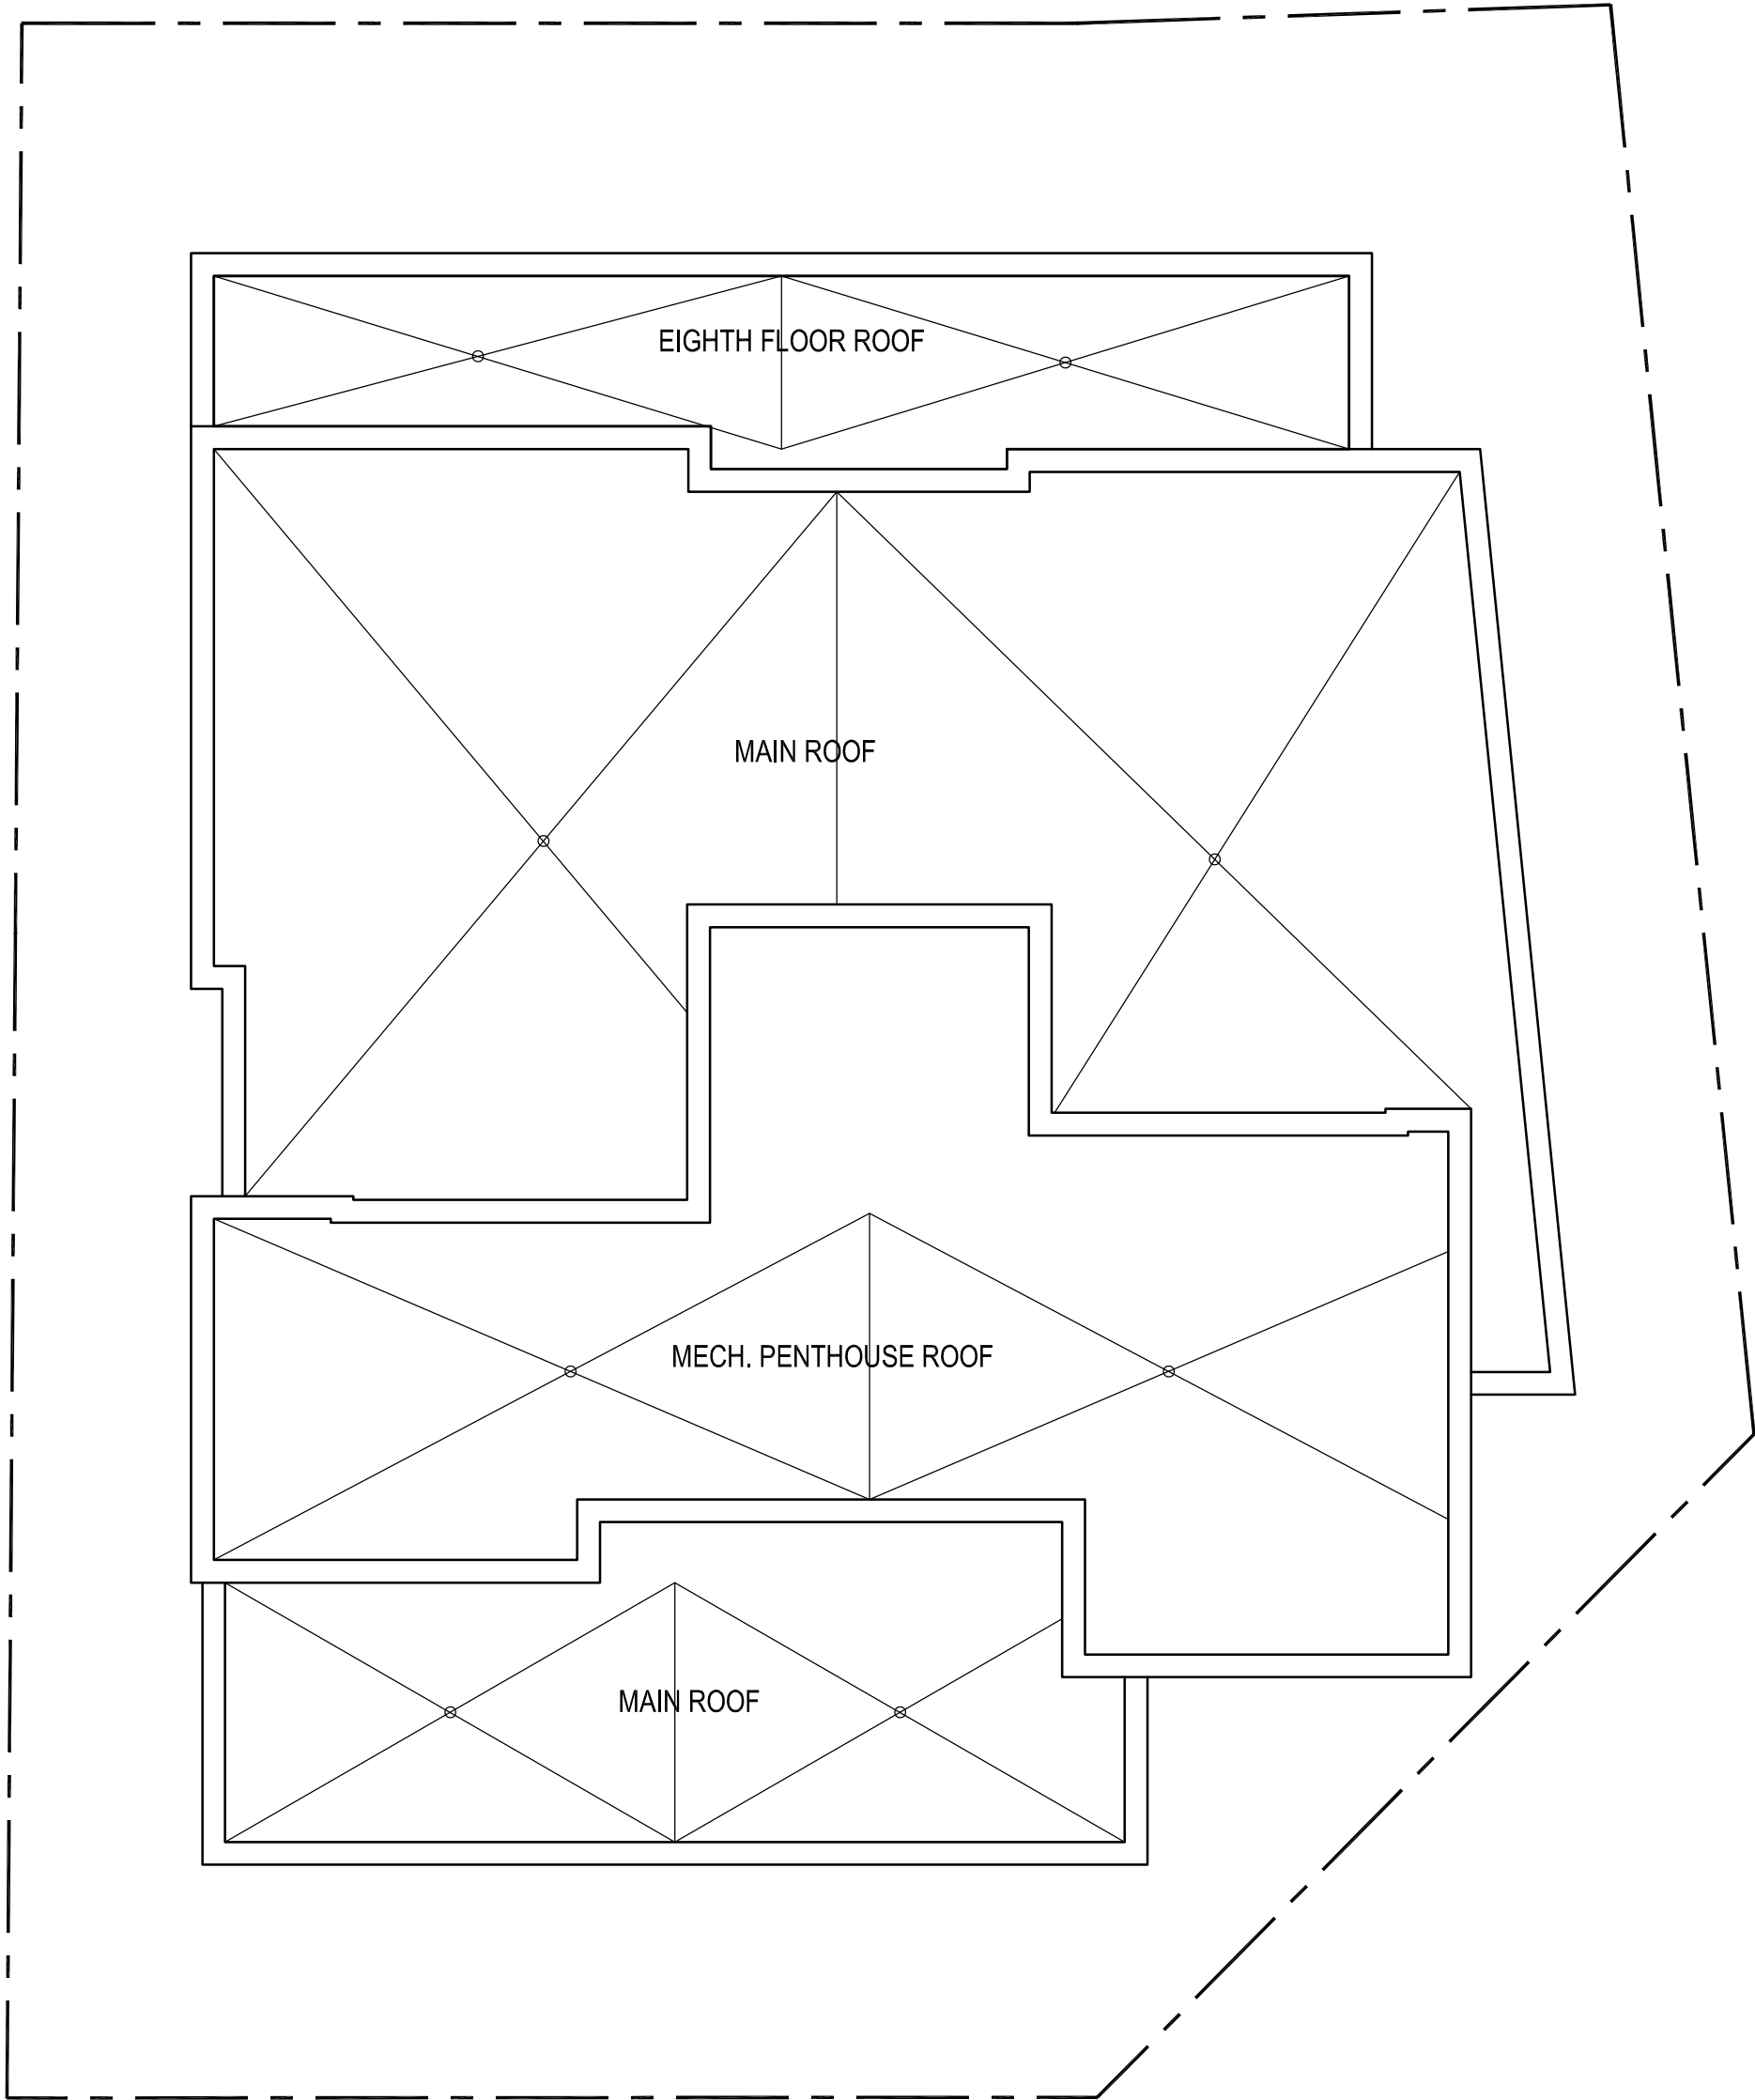

**GARDNER APARTMENTS**  
 353-357 Gardner Street, Ottawa, Ontario  
 June 25, 2020 SCALE: 1:125

Roof Plan