

OWNER:
 NIVO DEVELOPMENTS INC.
 255 MICHAEL COMPLAND DRIVE
 OTTAWA, ONTARIO, K2M 0M5
 613-224-6200

LEGEND



KEY PLAN



No.	DATE	REVISION
1	JUN 14-19	PRELIMINARY
2	AUG 9-19	ISSUED FOR APPROVAL
3	SEP 27-19	RE-ISSUED FOR APPROVAL
4	MAY 5-20	ISSUED FOR COORDINATION
5	JUN 18-20	RE-ISSUED FOR APPROVAL


D. B. GRAY ENGINEERING INC.
 700 Long Point Circle
 Ottawa, Ontario
 613-425-8044
 dgray@dbgrayengineering.com

Project
PROPOSED RESIDENTIAL DEVELOPMENT
1164-1166 HIGHCROFT DR.
 MANOTICK, ONTARIO

DRAINAGE PLAN

Engineer's Seal

 Drawn: D.B.G.
 Hor. Scale: 1:200
 Vert. Scale: 1:200
 Date: JUN 14-19
 Job No.: 180335
 Drawing No.: **C-8**
 of **11**
 NOT VALID UNLESS SIGNED & DATED

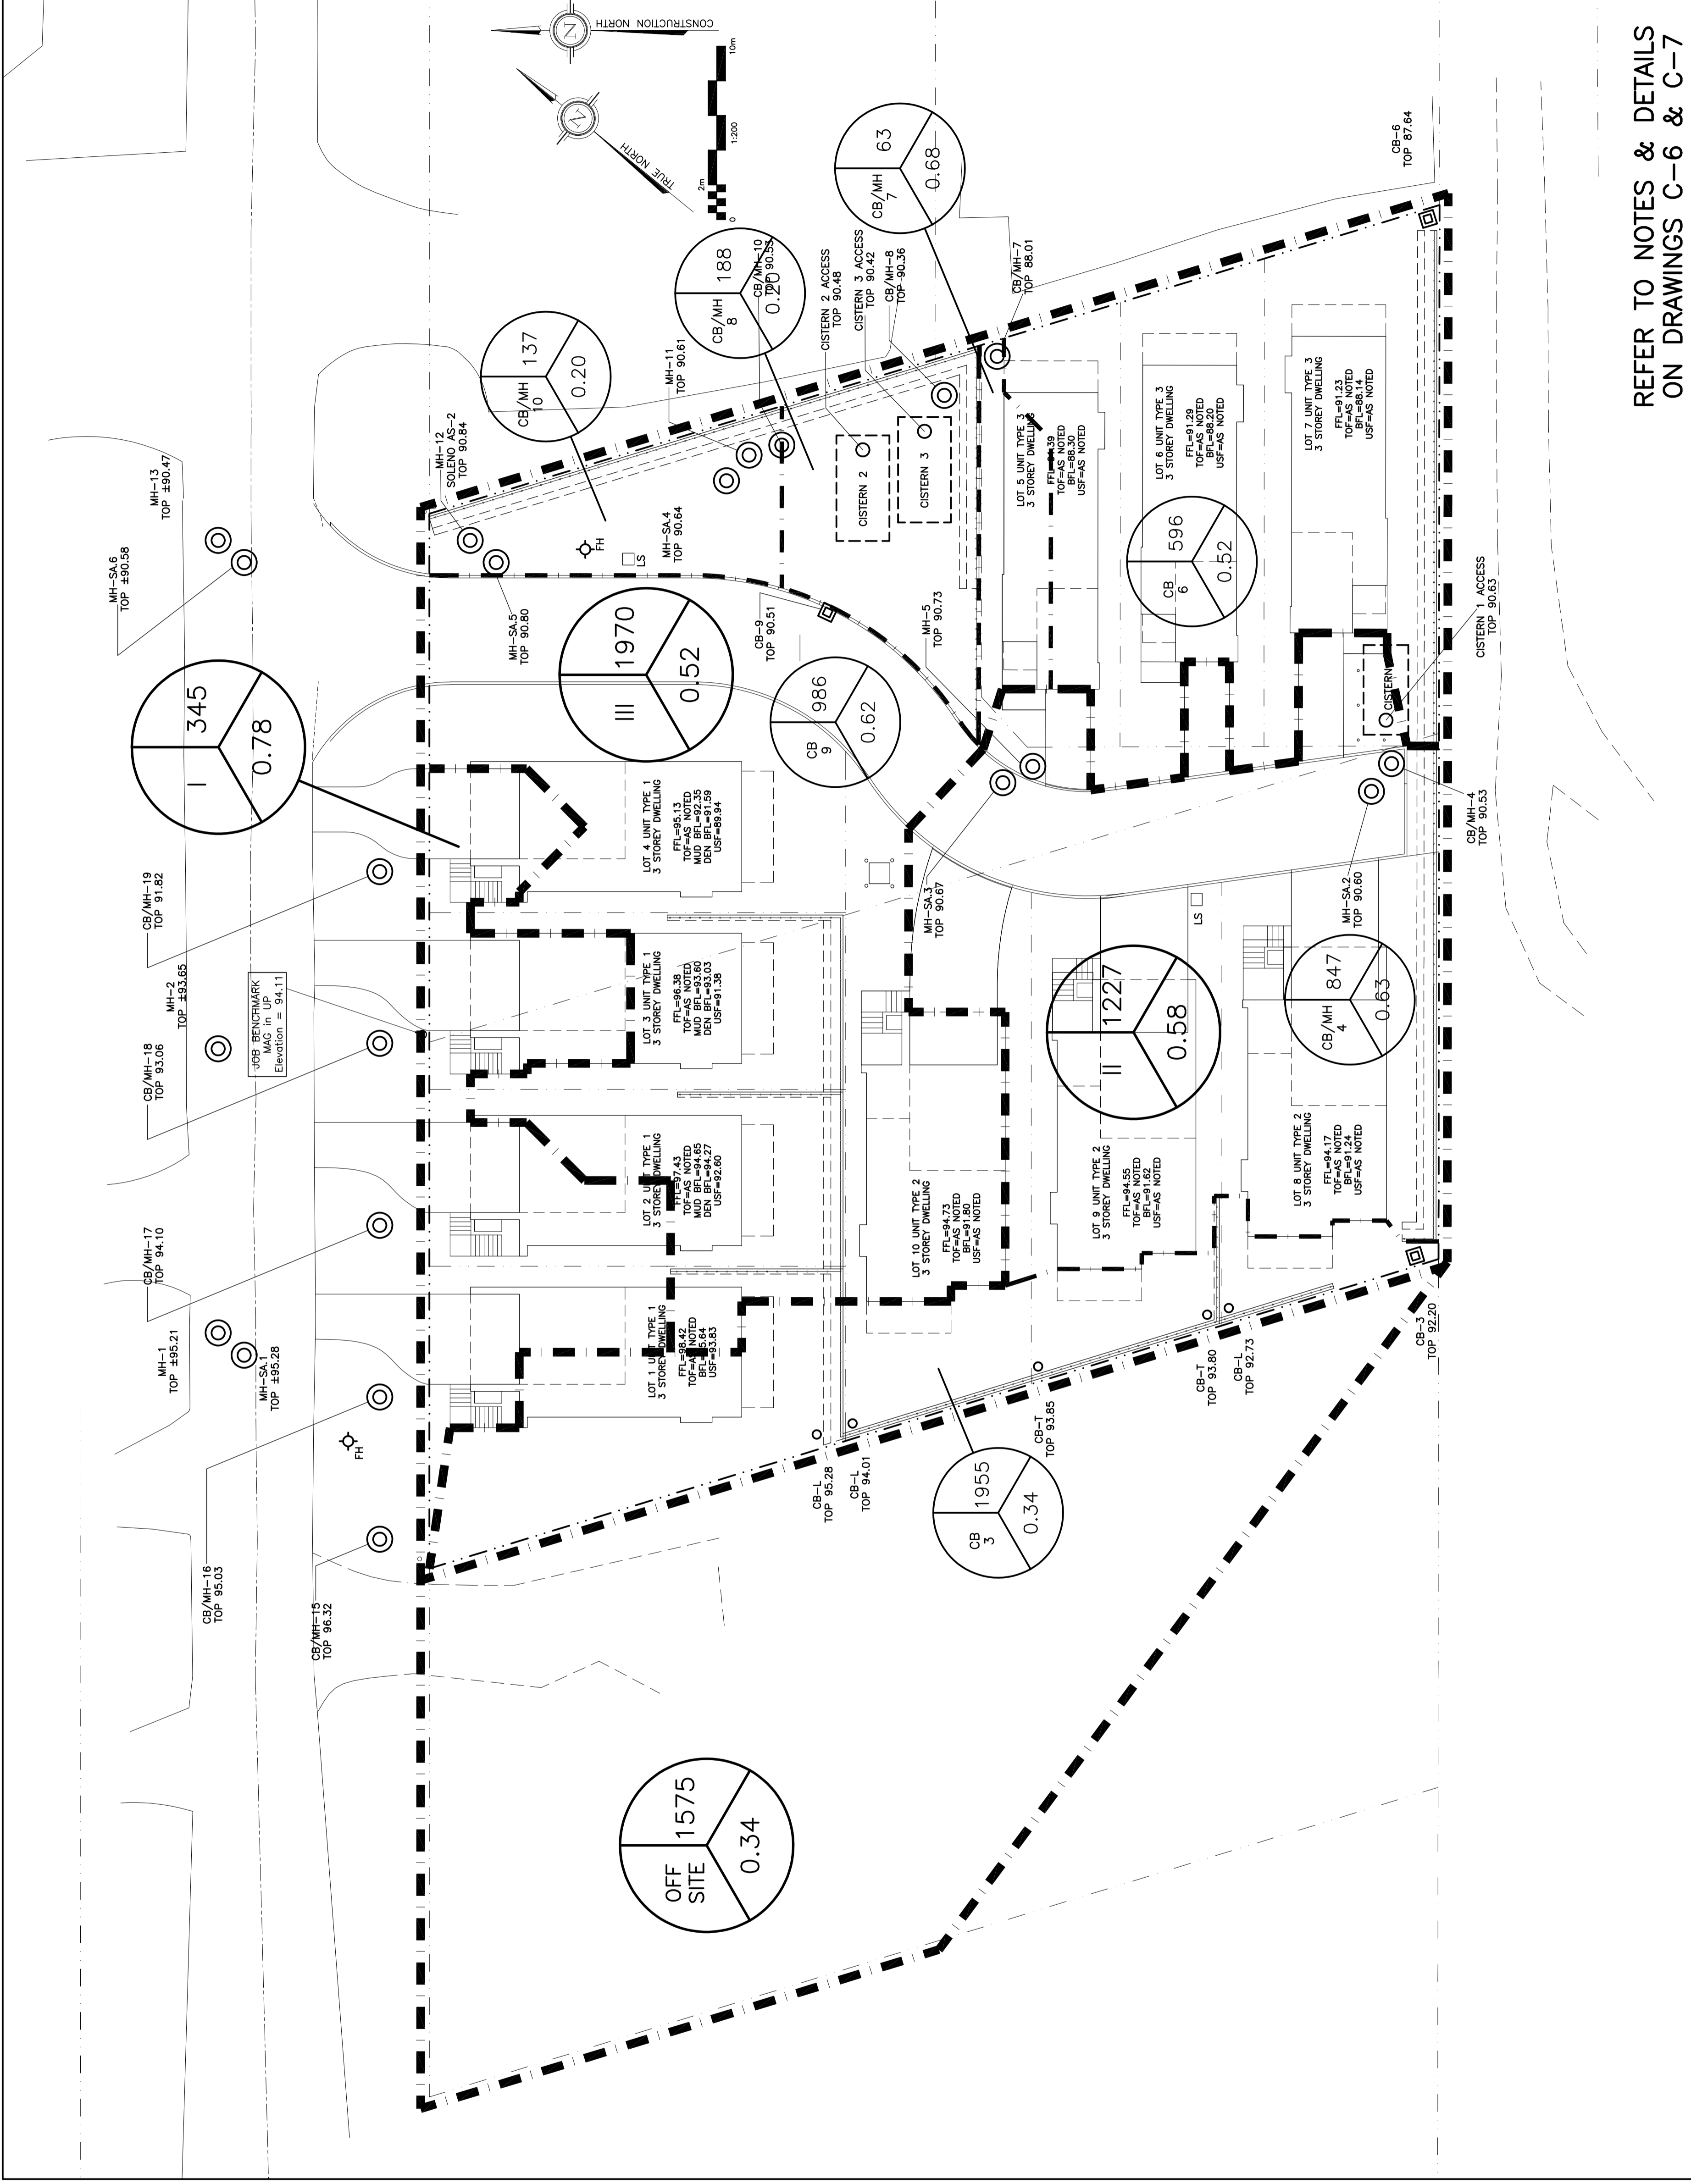

REFER TO NOTES & DETAILS
 ON DRAWINGS C-6 & C-7