


1  
A101


SECOND AND THIRD LEVEL FLOOR PLAN  
SCALE = 1:75

2 X 5 - UNITS

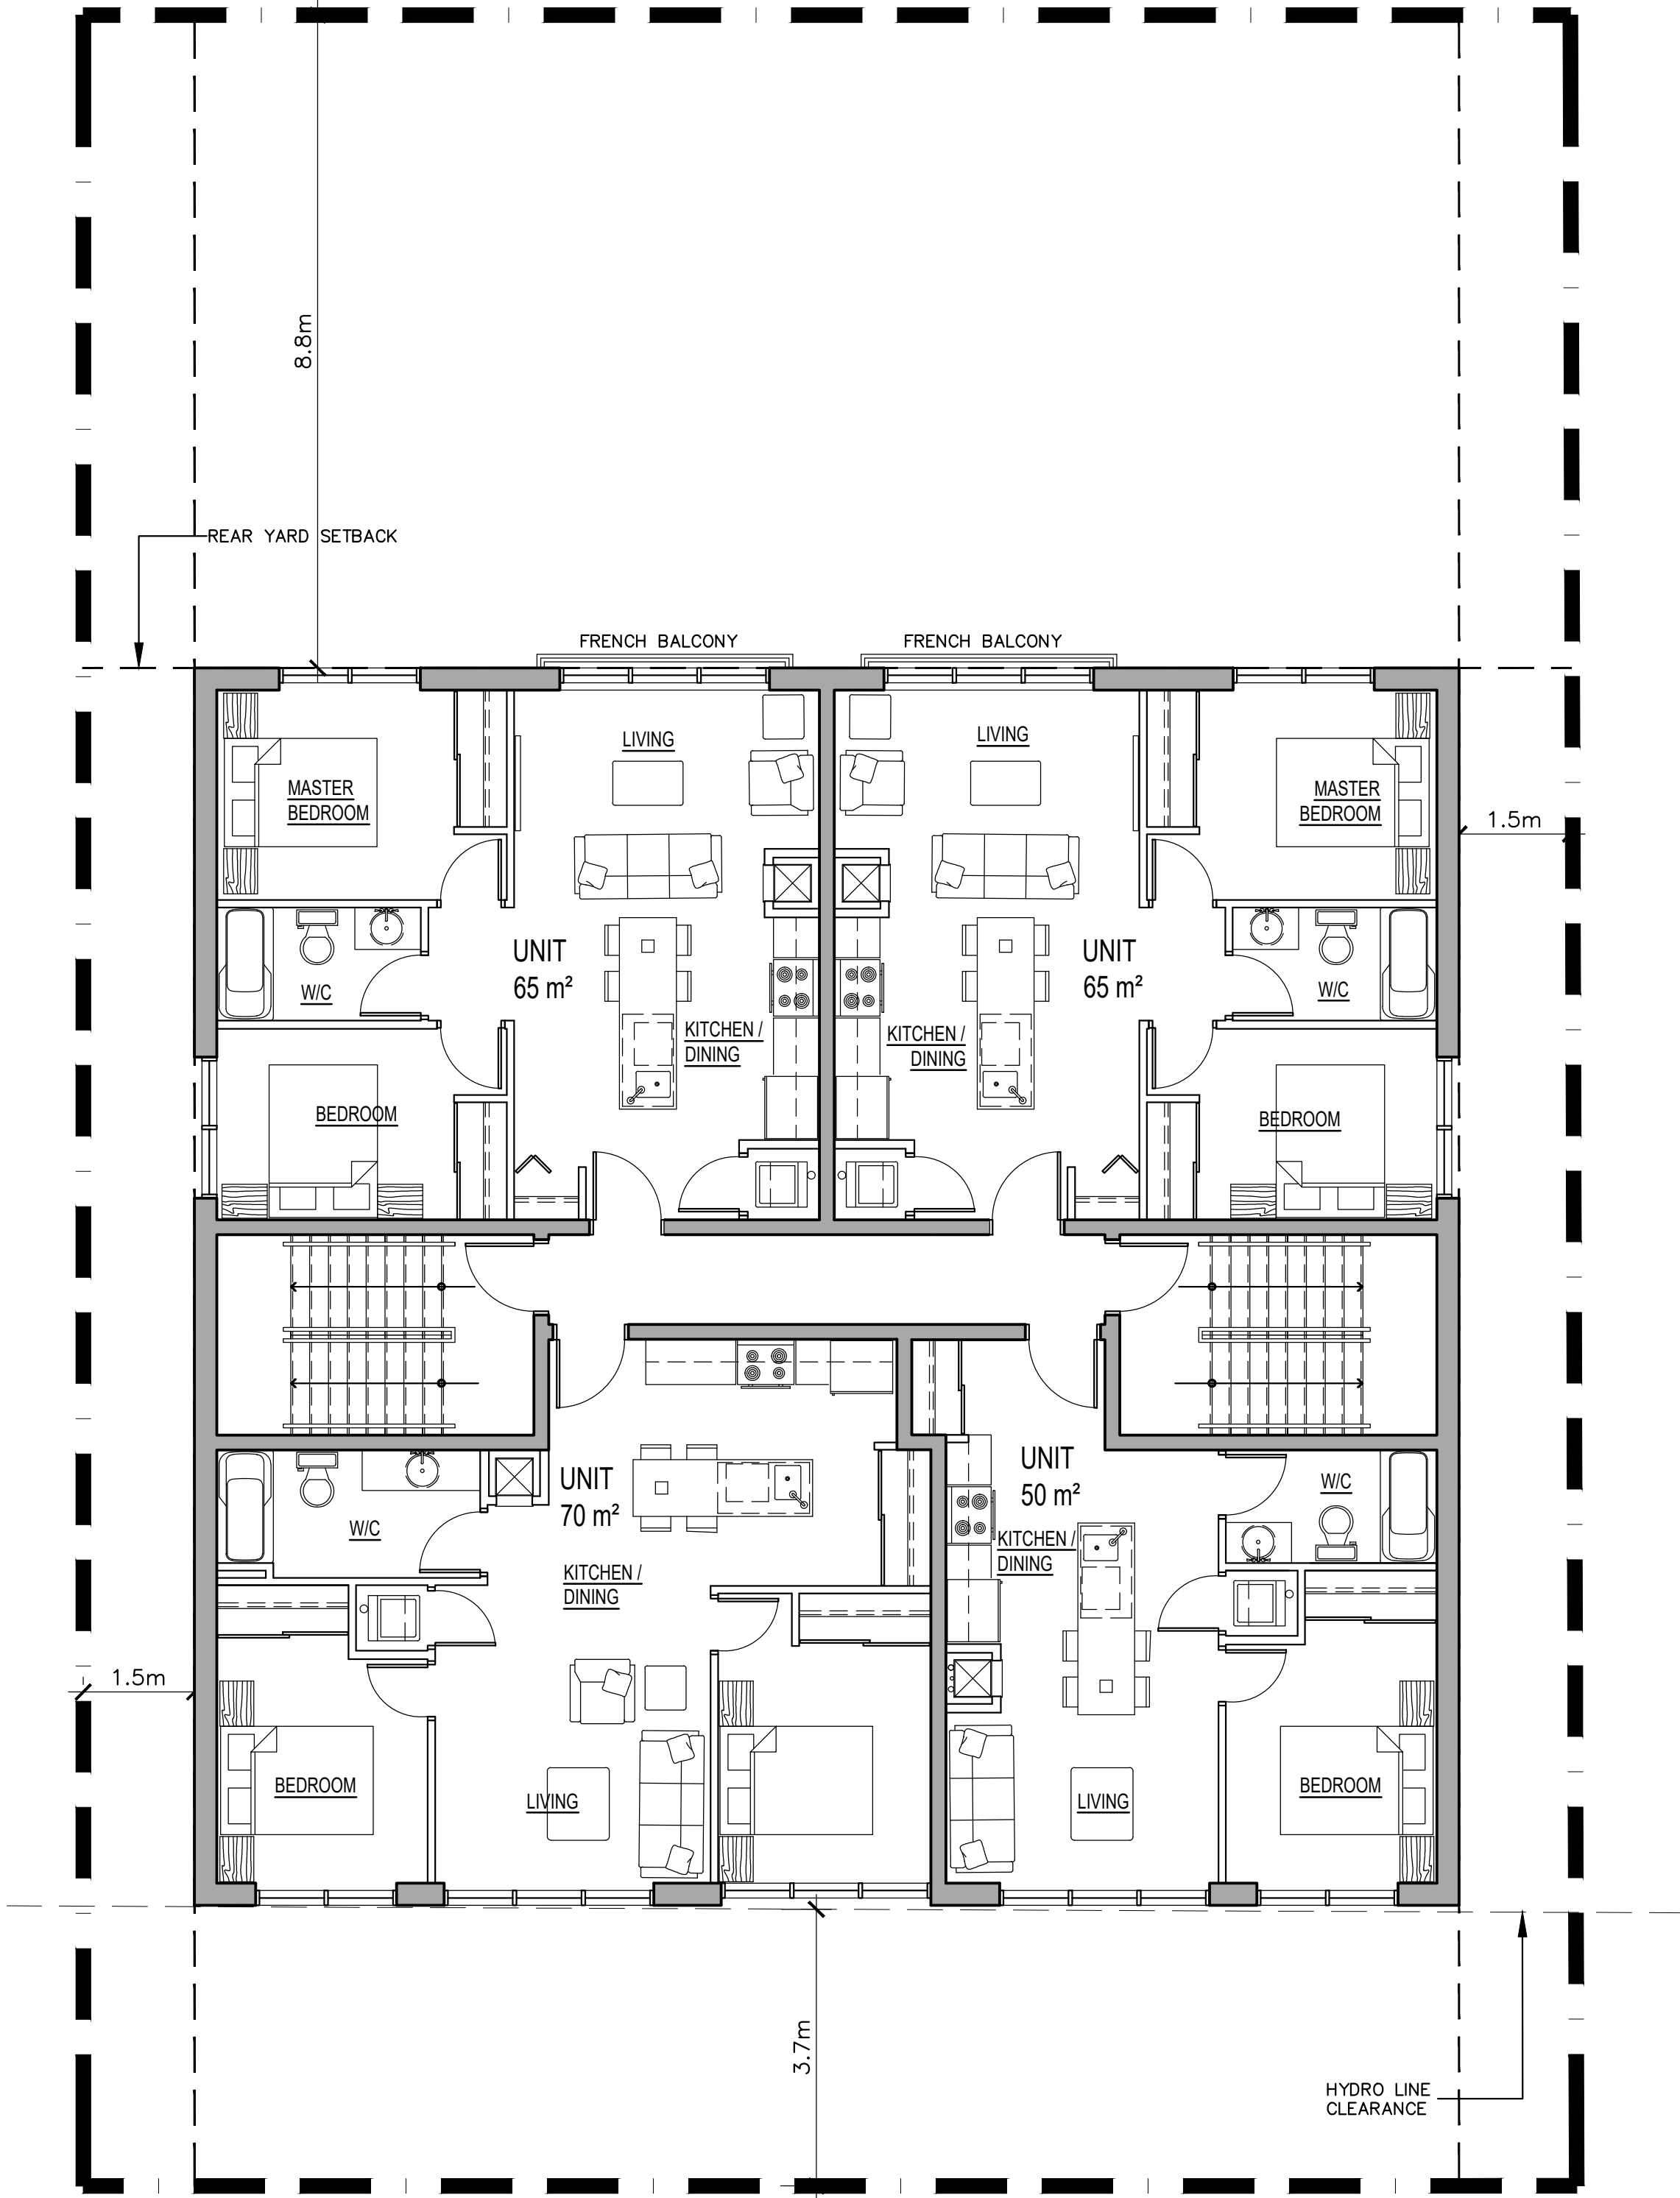

2  
A101

ROOF LEVEL PLAN  
SCALE = 1:75

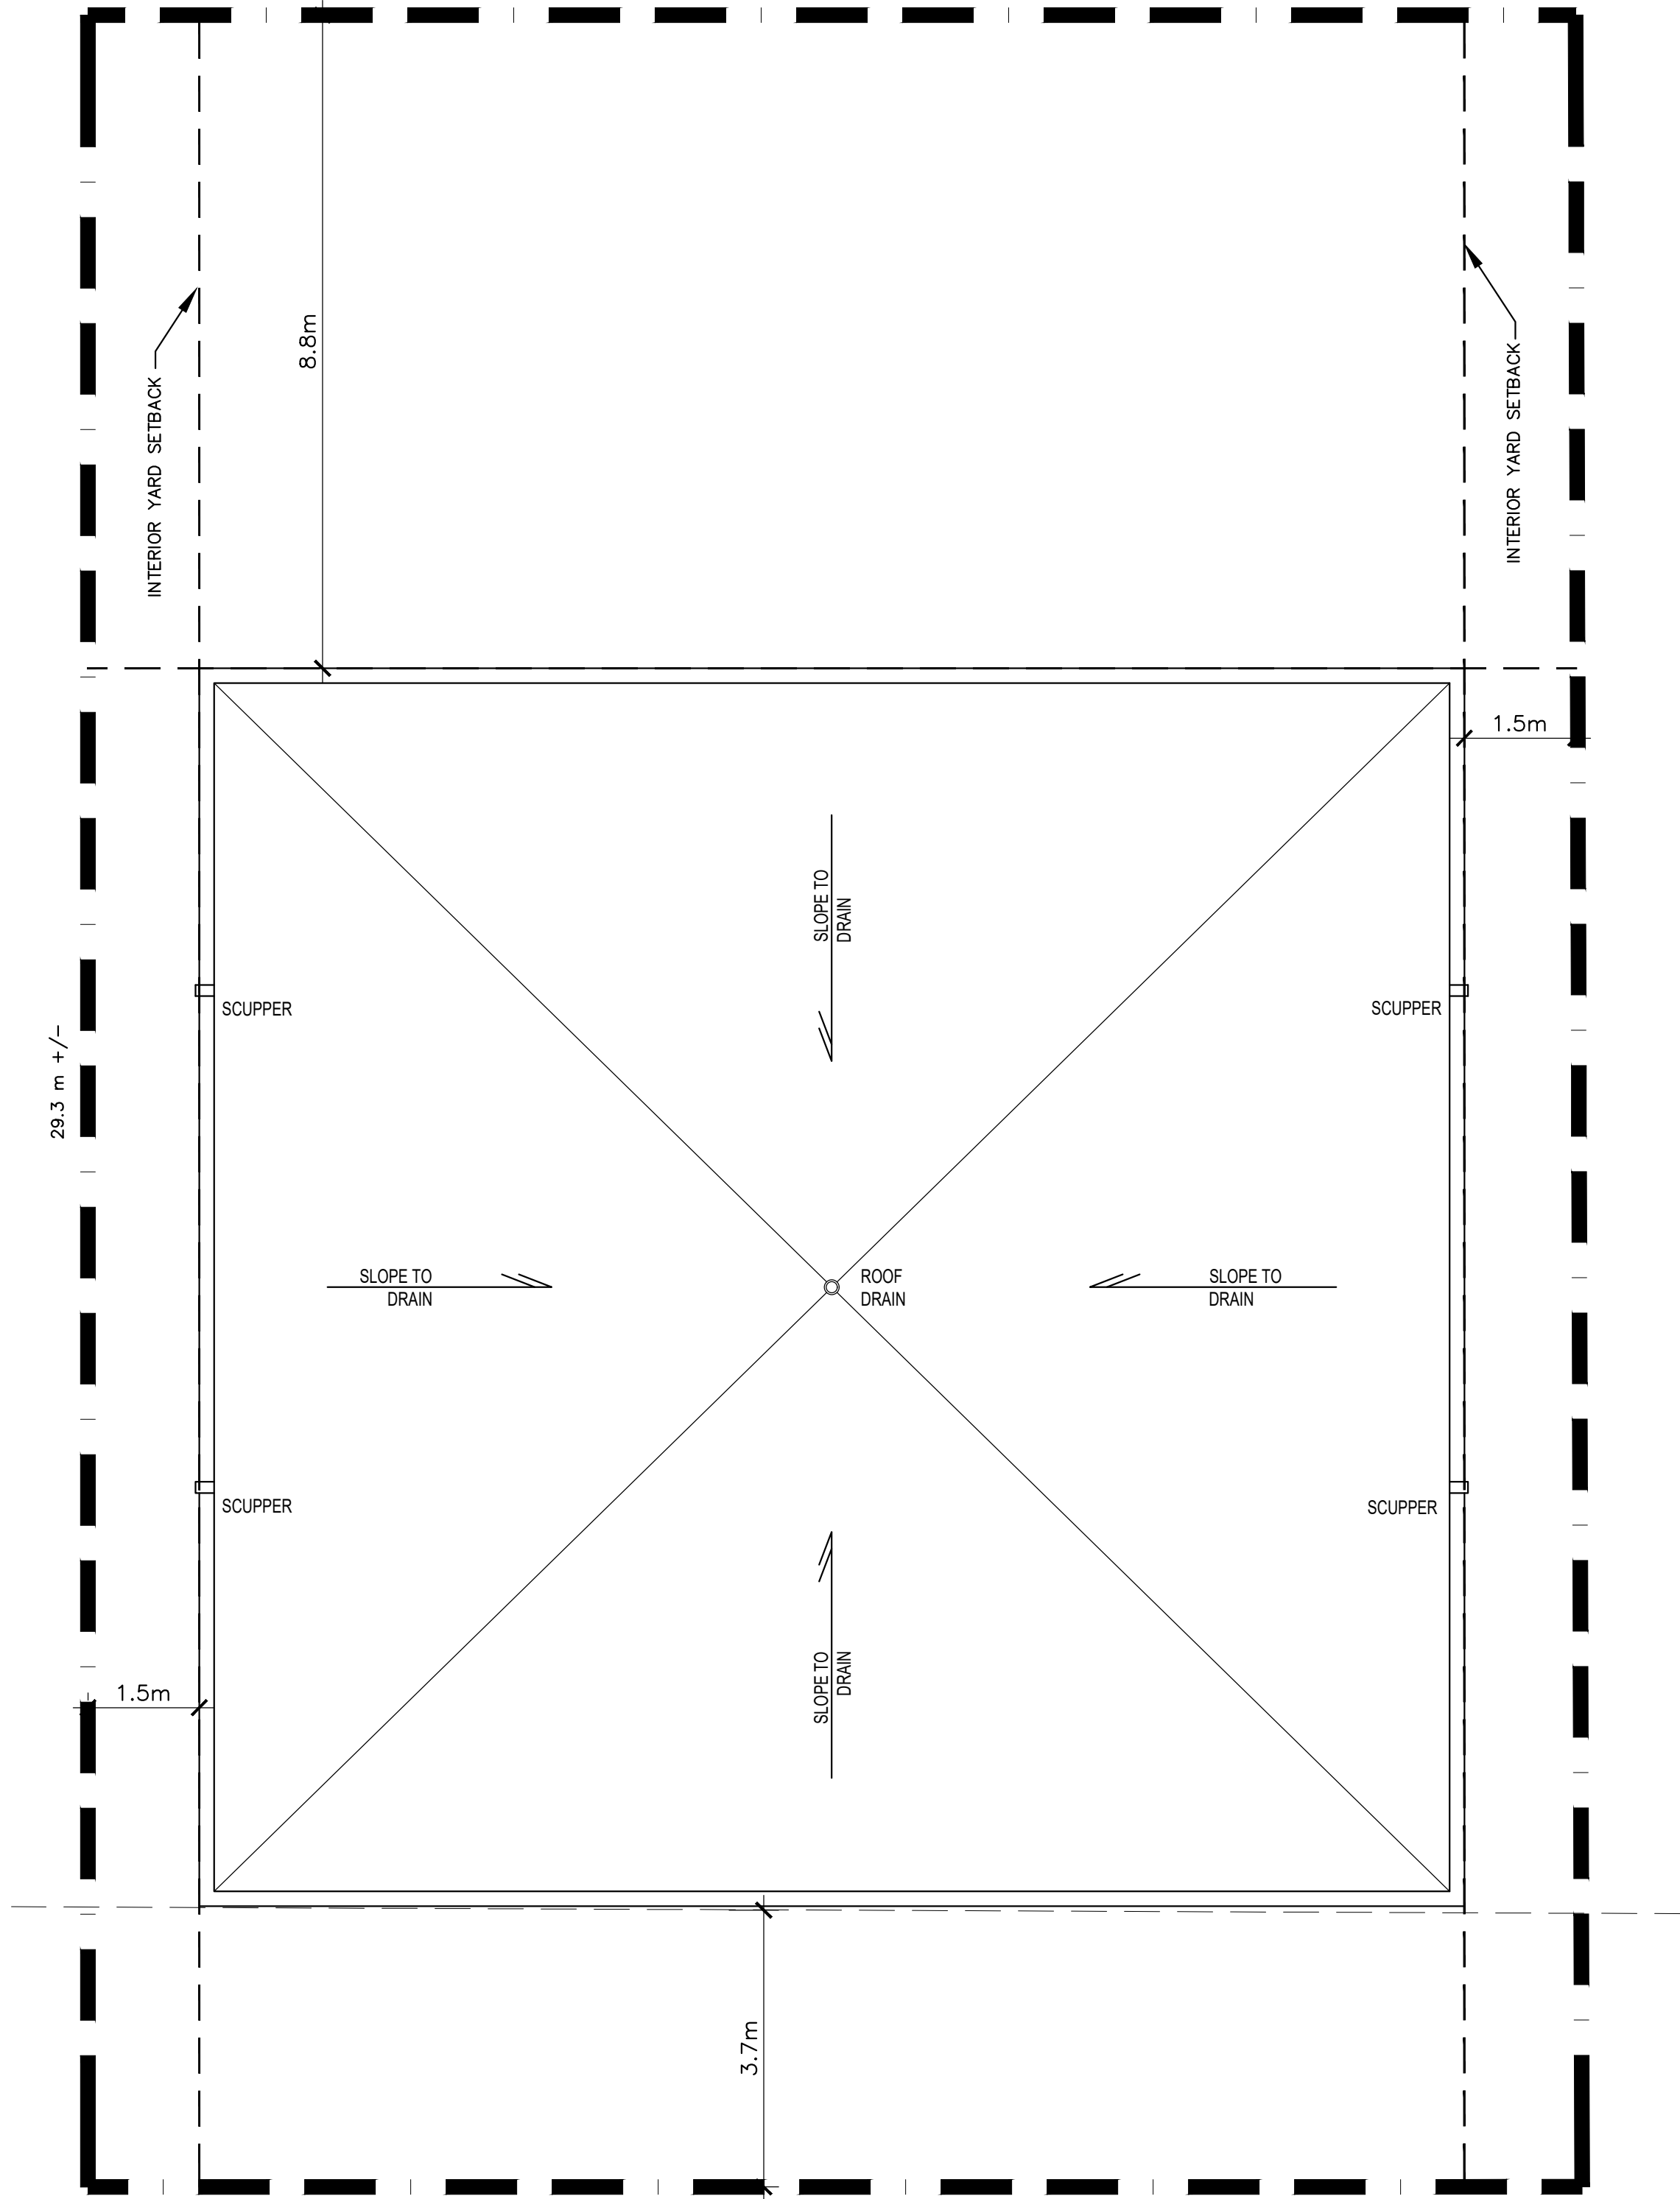

P<sup>2</sup>  
Concepts  
739 RIDGEWOOD AVE. UNIT 201  
OTTAWA, ONTARIO K1V 6M8

11		
10		
09		
08		
07		
06	REVISED FROM	2020-08-31
05	1ST ROUND OF COMMENTS	
04	ISSUED FOR REVIEW	2020-07-27
03	ISSUED FOR REVIEW	2020-07-23
02	ISSUED FOR REVIEW	2020-03-23
01	ISSUED FOR REVIEW	2019-12-18
01	ISSUED FOR COORDINATION	2019-12-06
No.	REVISIONS	DATE

NOT AUTHENTIC UNLESS SIGNED AND DATED

CONSULTING ENGINEERS

STRUCTURAL

MECHANICAL

ELECTRICAL

DESIGNED BY: P.E.  
DRAWN BY: P.E.  
APPROVED BY: P.E.

PROJECT

243-245 HINCHEY  
AVENUE

DRAWING TITLE

SECOND, THIRD  
AND ROOF PLANS

PROJECT NO.

0341

DATE

DEC -06, 2019

A-101

PLAN #

DX