

F I S H E R A V E N U E

PROPOSED SITE PLAN
SCALE : 1 : 350

NO.	DESCRIPTION	BY	DATE
01			
02			

SHEET TITLE:			
SITE PLAN			

PROJECT DESCRIPTION:	
1707 FISHER AVE	

BRENT KELLY
DESIGN SERVICES
DRAFTING / DEVELOPMENT / DESIGN

DATE:
4/2/2020

SCALE:
AS INDICATED

SHEET:
A-1



○ CONCEPT 3D VIEWS

NO.	DESCRIPTION	BY	DATE
01			
02			

SHEET TITLE:
**CONCEPT
ELEVATIONS**

PROJECT DESCRIPTION:
1707 FISHER AVE

**BRENT KELLY
DESIGN SERVICES**
DRAFTING / DEVELOPMENT / DESIGN

DATE:
4/2/2020

SCALE:
AS INDICATED

SHEET:

A-2



○ CONCEPT 3D VIEWS

NO.	DESCRIPTION	BY	DATE
01			
02			

SHEET TITLE:
**CONCEPT
ELEVATIONS**

PROJECT DESCRIPTION:
1707 FISHER AVE

**BRENT KELLY
DESIGN SERVICES**
DRAFTING / DEVELOPMENT / DESIGN

DATE:
4/2/2020

SCALE:
AS INDICATED

SHEET:


A-3



○ PROPOSED FRONT ELEVATION
SCALE 1/8" = 1'-0"



○ PROPOSED REAR ELEVATION
SCALE 1/8" = 1'-0"

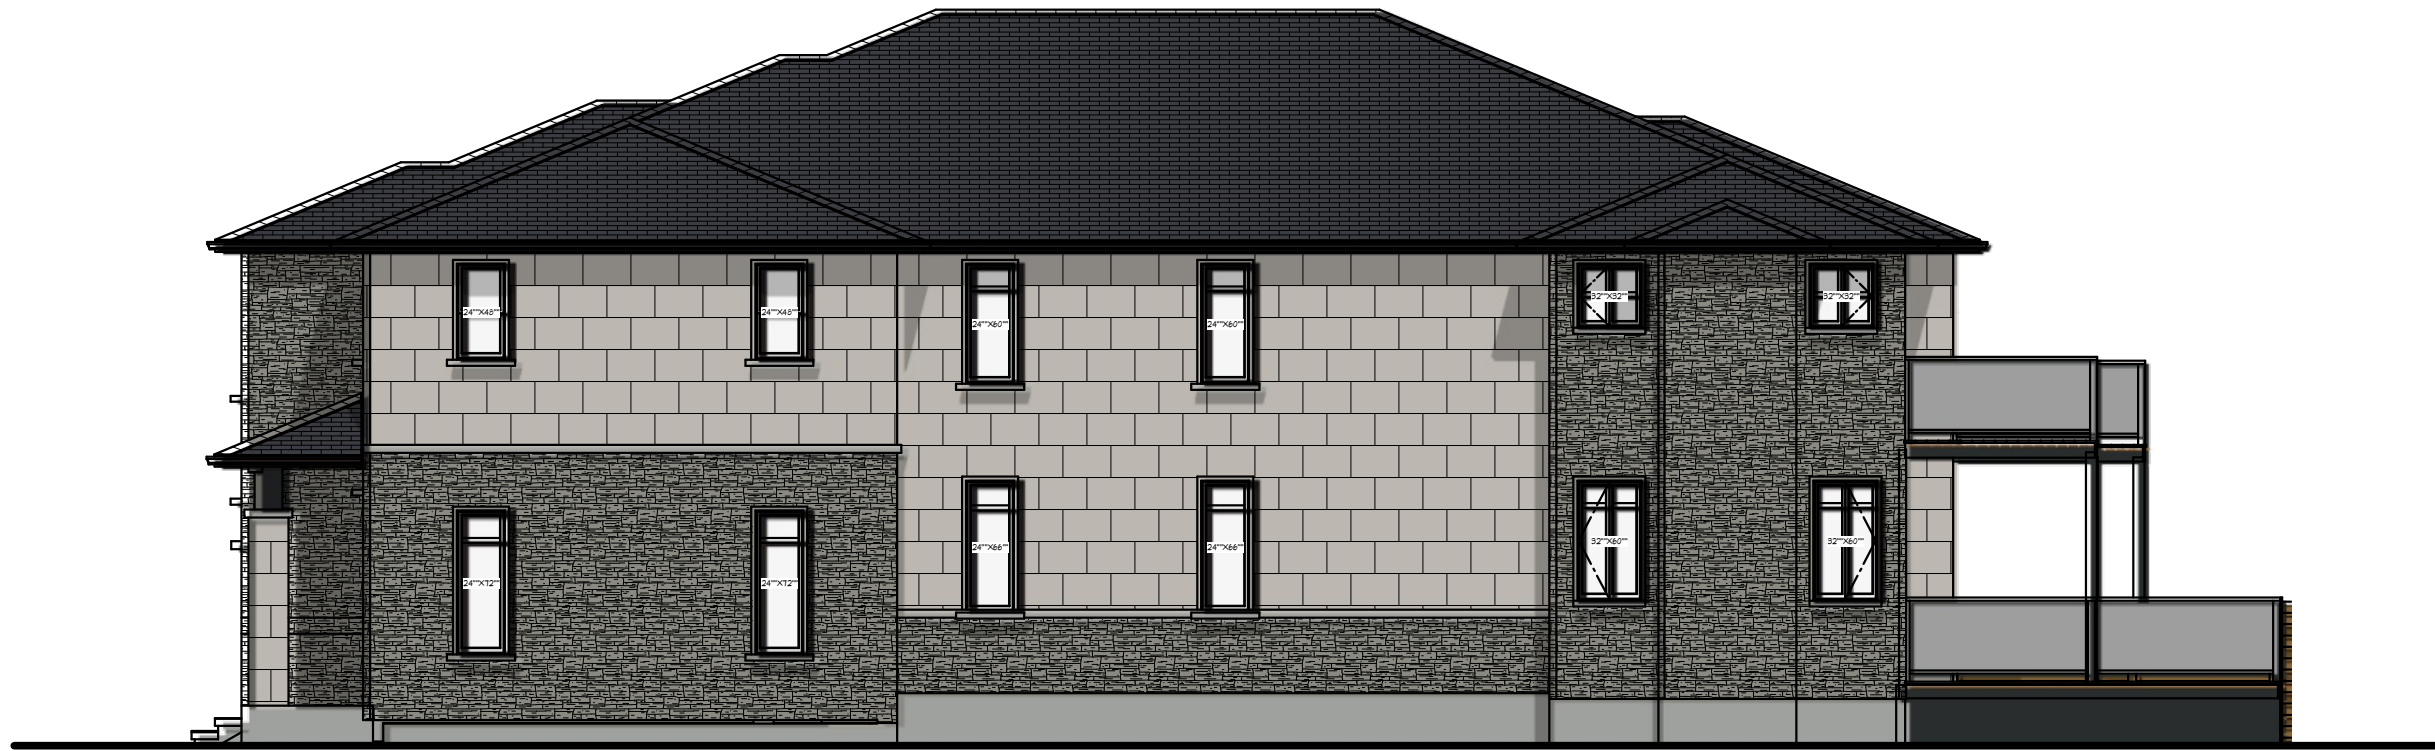

○ PROPOSED SIDE ELEVATION
SCALE 1/8" = 1'-0"

NO.	DESCRIPTION	BY	DATE
01			
02			

SHEET TITLE:
**CONCEPT
ELEVATIONS**

PROJECT DESCRIPTION:
1707 FISHER AVE

**BRENT KELLY
DESIGN SERVICES**
DRAFTING / DEVELOPMENT / DESIGN

DATE:
4/2/2020

SCALE:
AS INDICATED

SHEET:
A-4