



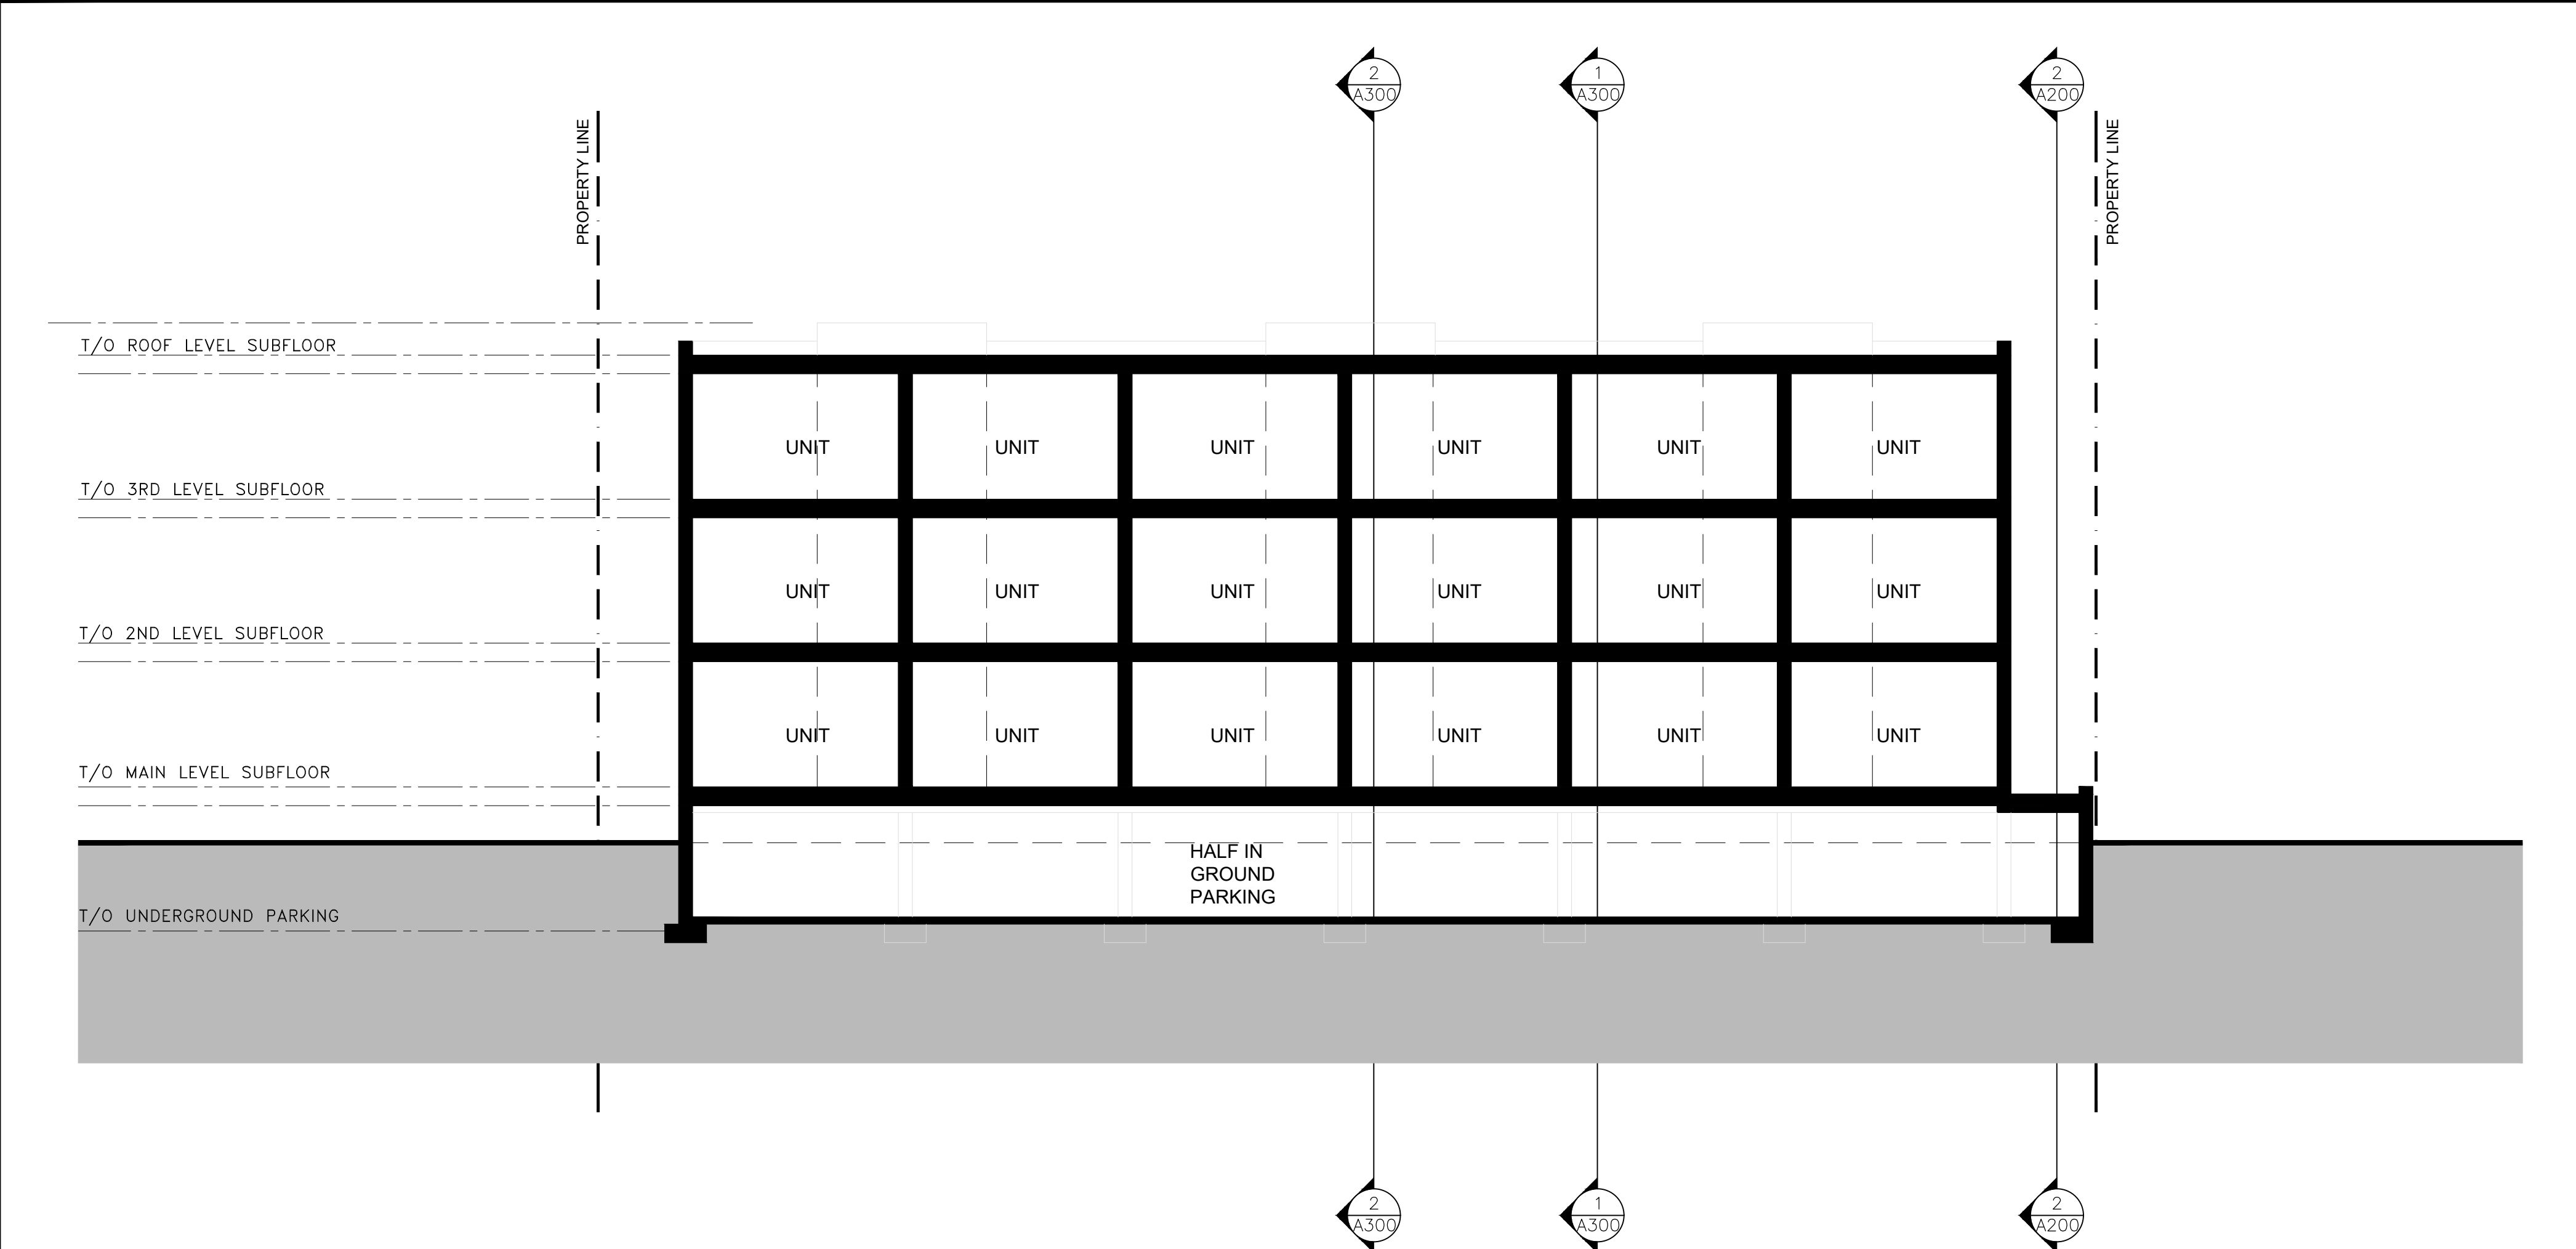

1 WEST ELEVATION ELEVATION (ALONG PHOENIX)
A-201 SCALE = 1:100

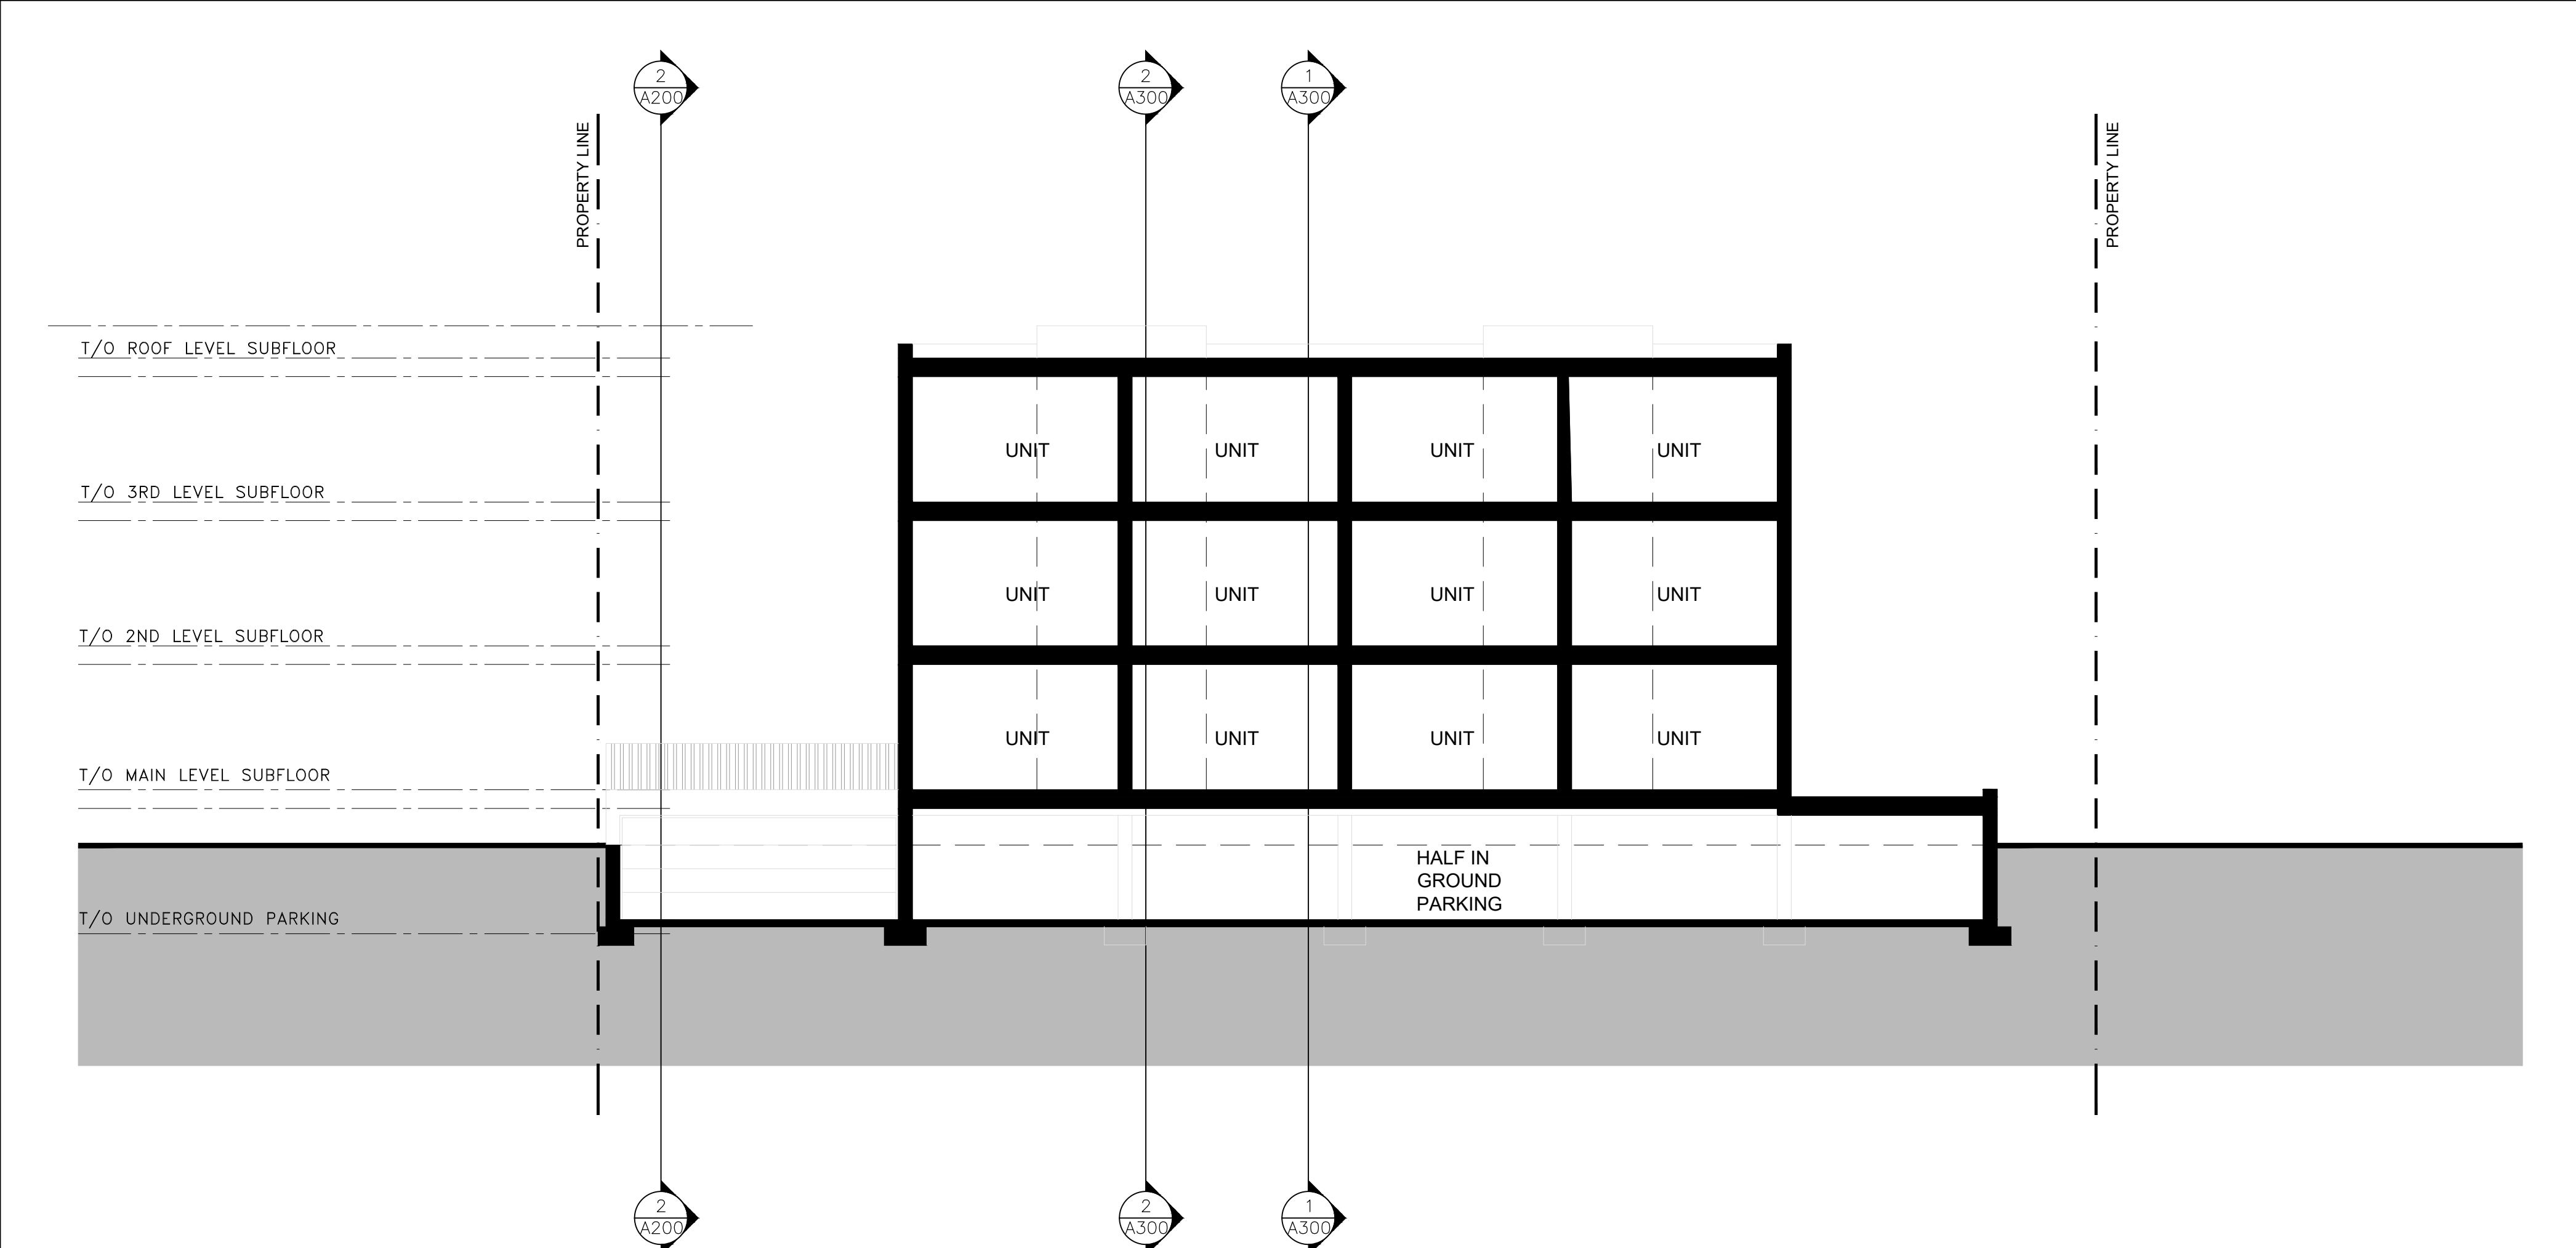

1 EAST ELEVATION ELEVATION (ALONG TENTH LINE)
A-201 SCALE = 1:100

CLIENT:

11		
10		
09		
08		
07		
06		
05		
04	FOR REVIEW	PE APR. 16 2021
03	FOR REVIEW	PE JAN. 13 2021
02	FOR REVIEW	PE NOV. 26 2020
01	FOR REVIEW	PE NOV. 20 2020
No.	REVISIONS	BY DATE

STAMP

NORTH ARROW

700 BROADVIEW AVE. SUITE 301
OTTAWA, ONTARIO K1V 6M6

DESIGNED BY:

DRAWN BY:

APPROVED BY:

P.E.

P.E.

B.K.

PROJECT

1592 TENTH LINE ROAD
OTTAWA

DRAWING TITLE

BUILDING SECTIONS

PROJECT NO.

0359

DATE

JAN. 13, 2021

A301