



The contractor must verify all dimensions on site and report any error or omission to PHILIP ZEIN DESIGN before the commencement of construction. All shop drawings must be approved by PHILIP ZEIN DESIGN before the commencement of any construction.

COPYRIGHT: All drawings, specifications and documents prepared by PHILIP ZEIN DESIGN are the exclusive property of PHILIP ZEIN DESIGN and cannot be used in whole or in part without their written consent.

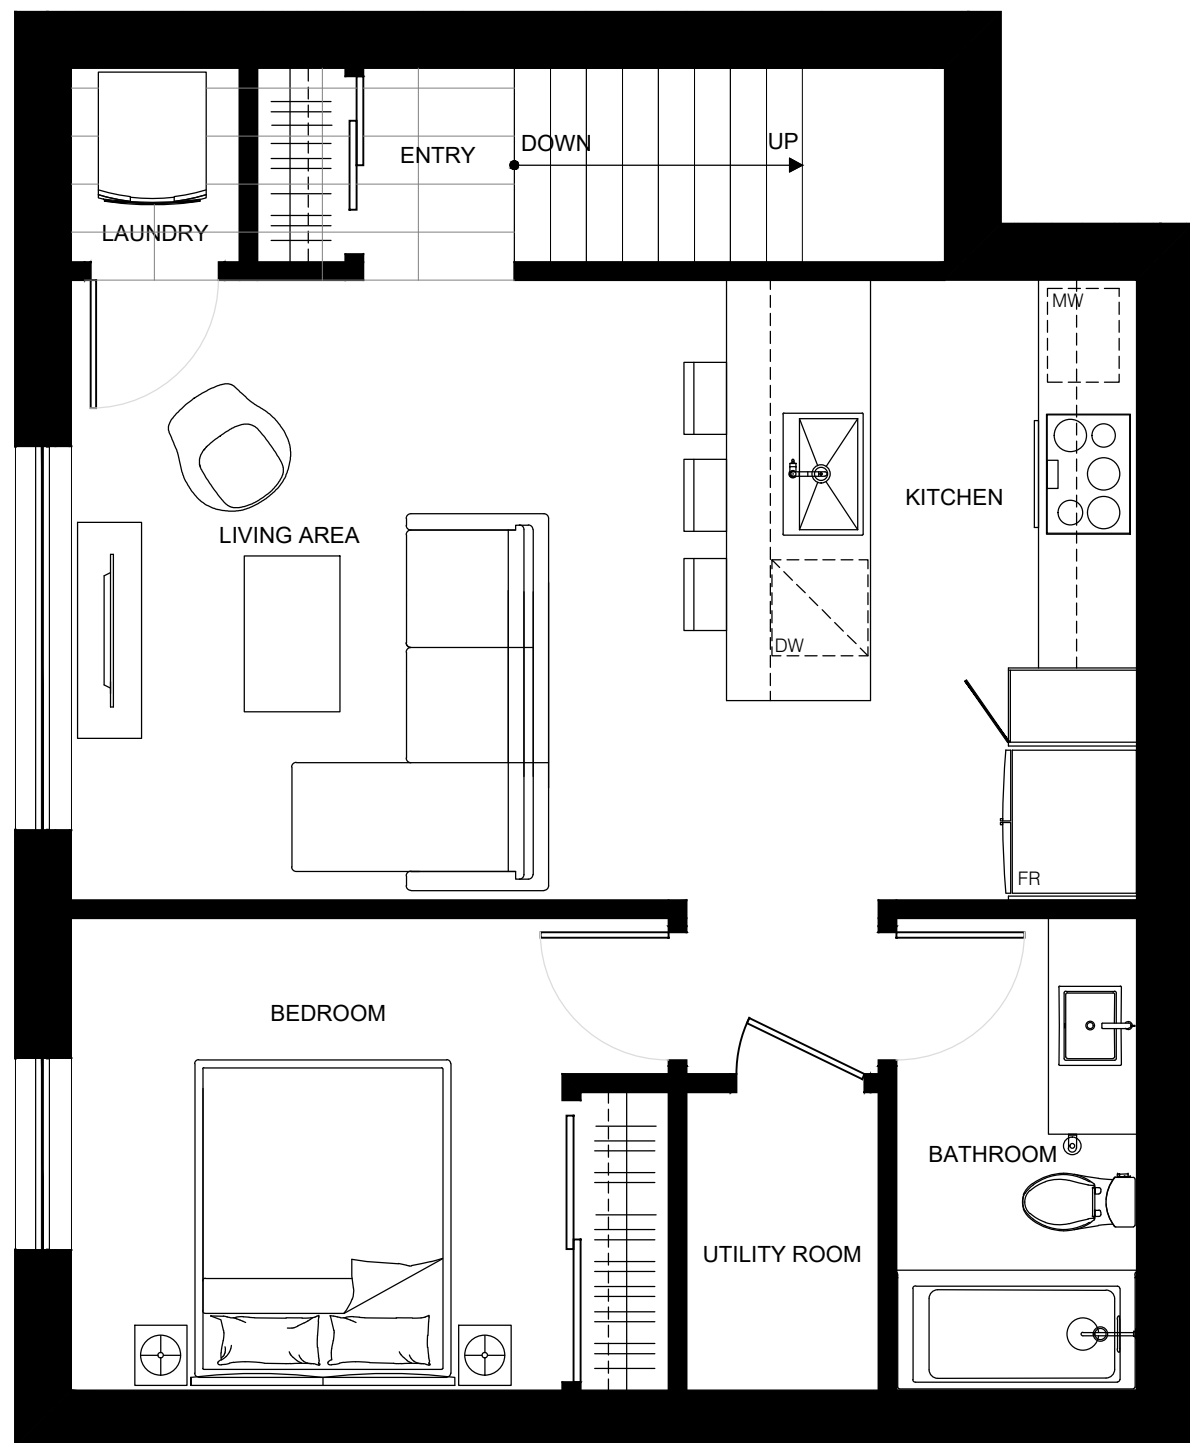


INTERIOR: 593 SQ. FT USEABLE
TOTAL SQ.FT: 715 SQ.FT.

1 BASEMENT FLOOR PLAN
100 ECHELLE: SCALE: 1/4" = 1'-0"

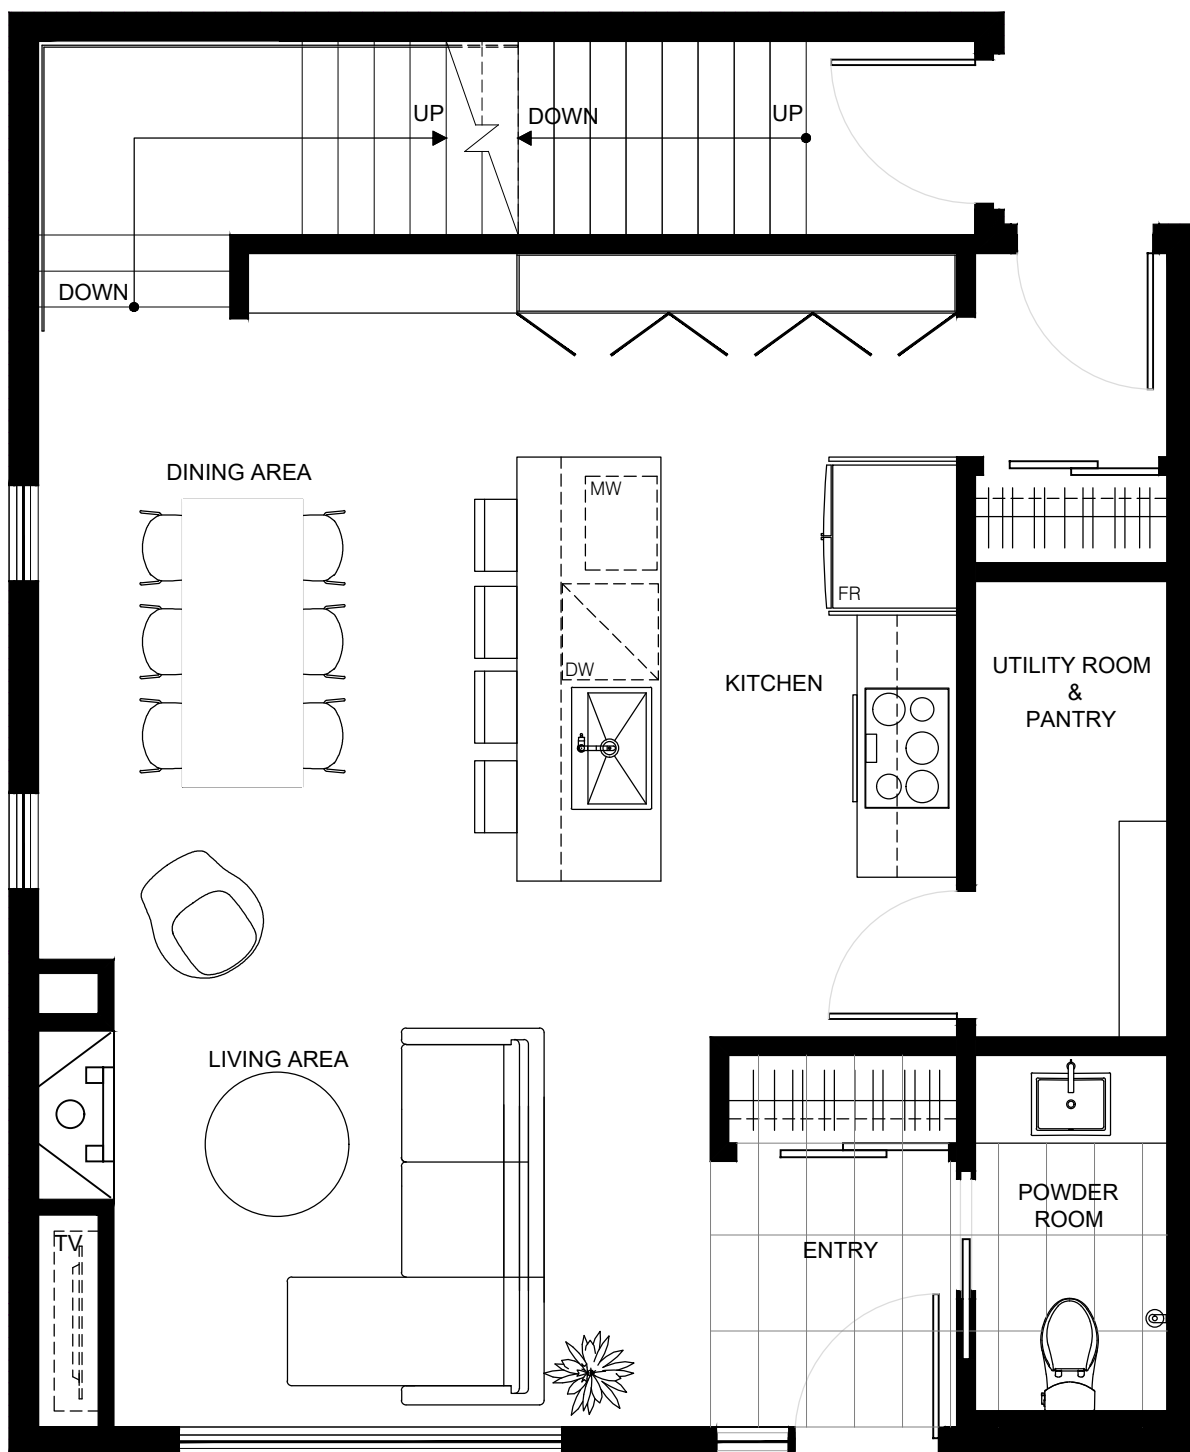

INTERIOR: 624 SQ. FT USEABLE
TOTAL SQ.FT: 726 SQ.FT.

2 GROUND FLOOR PLAN
100 ECHELLE: SCALE: 1/4" = 1'-0"

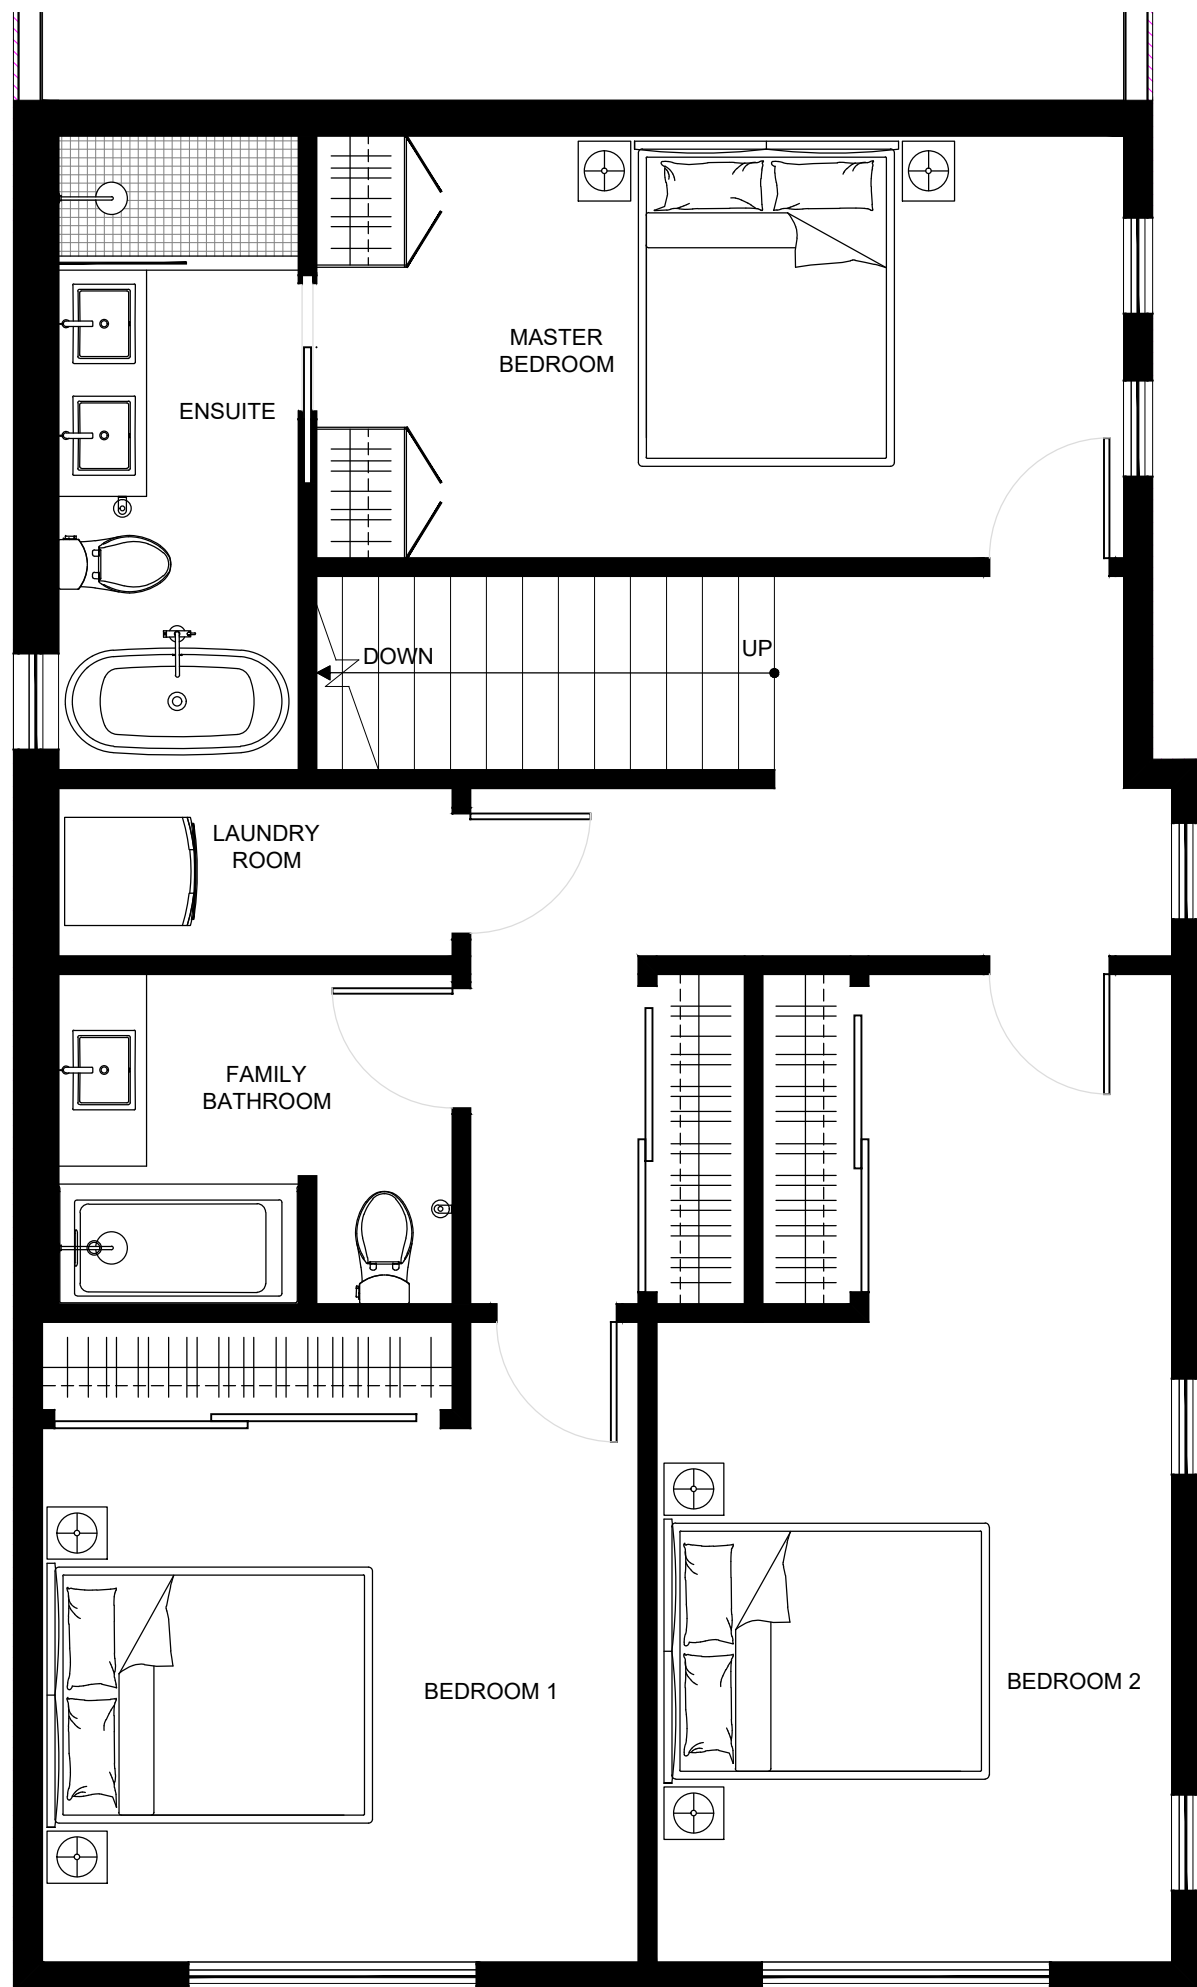

INTERIOR: 881 SQ. FT USEABLE
TOTAL SQ.FT: 953 SQ.FT.

3 2ND FLOOR PLAN
100 ECHELLE: SCALE: 1/4" = 1'-0"

ISSUED FOR COORDINATION	01
emis pour / issued for	no. J.M.A

PHILIP ZEIN DESIGN

3901 RIVARD
montreal, quebec H2L 4H8
514.501.7445

projet / project: 1568 MEADOWBROOKE
OTTAWA, ONTARIO

superficie /square
footage:

dessin / drawing: LAYOUT & FURNITURE PLAN

fichier cad / cad file:	projet #: project #:
designer: PZ, BM	
tech: PZ	feuille: sheet: 100
echelle / scale: 1/4"=1'-0"	
day/month/year: 2021.07.13	