



A 8.1m B 6.4m C 6.4m D 6.4m E 6.4m F 6.4m G 6.4m H 8.1m

SILVER STREET

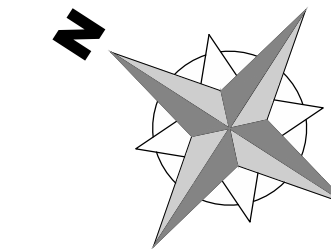

1 1.3m
2 10.1m
3 1.7m
4 9.1m
5 1.3m
6

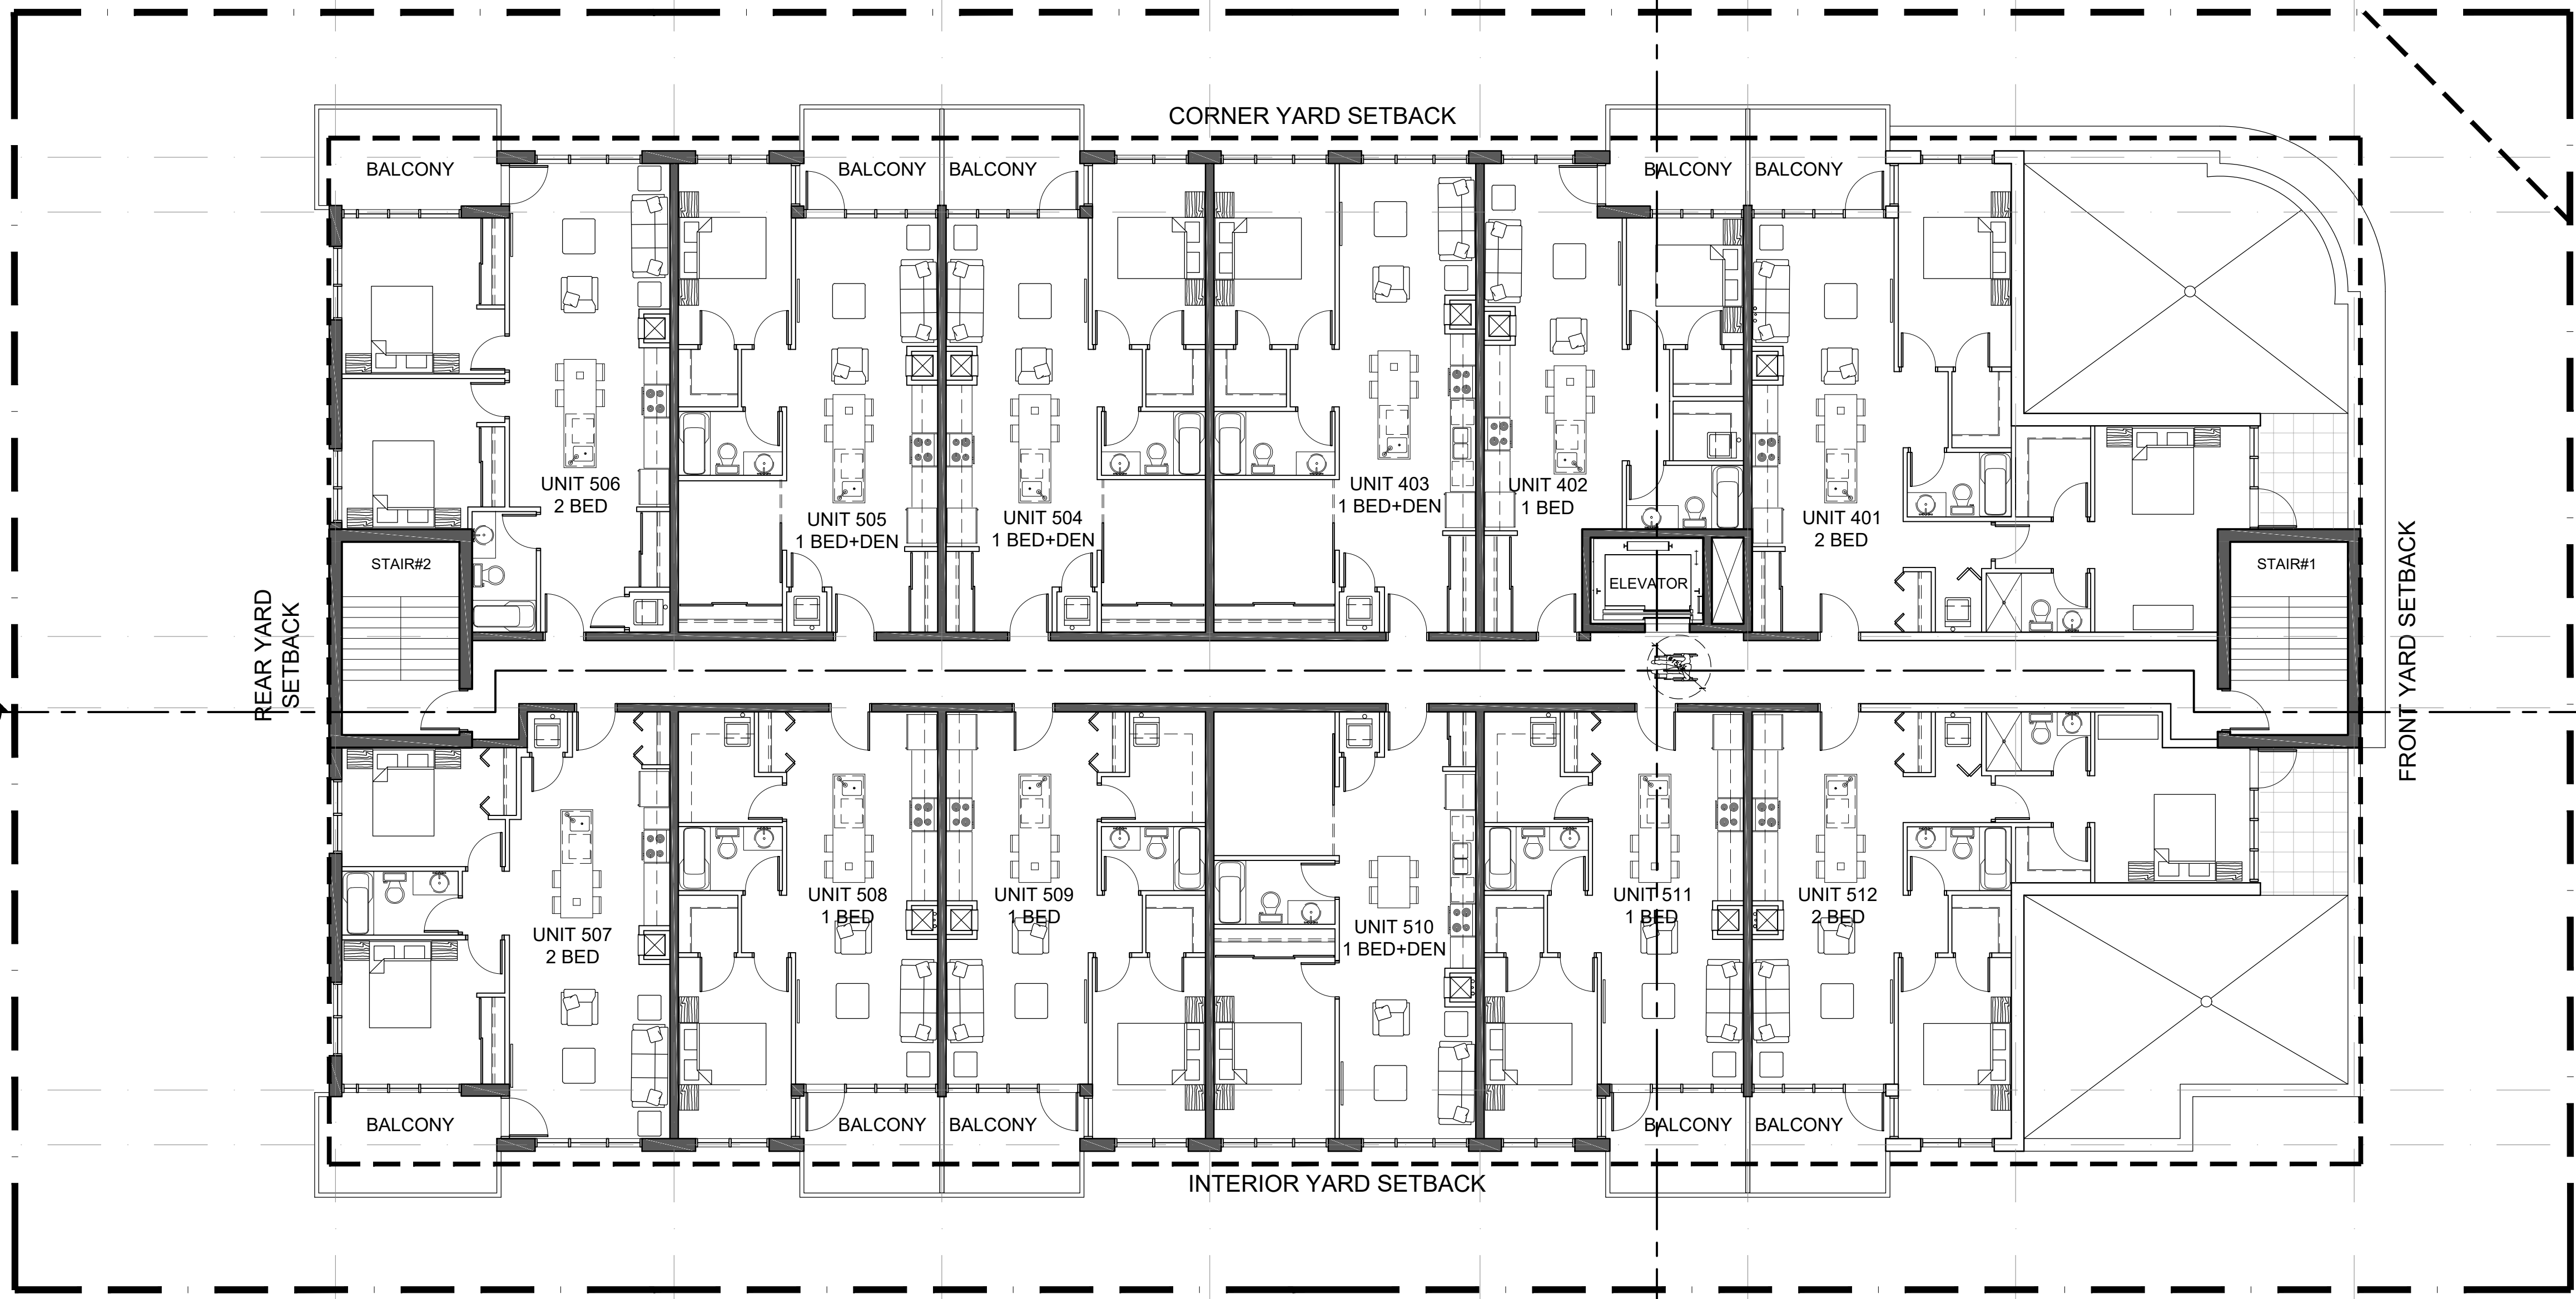

ALEXANDER PARK

SHILLINGTON AVENUE

FOURTH LEVEL
GFA 997 sqm 12 UNITS

- LEGEND:**
- PROPOSED NEW BUILDING
 - NEW UNIT PAVERS
 - PROPERTY LINE
 - ADJACENT LOT PROPERTY LINES
 - EXISTING OVERHEAD HYDRO LINE
 - NEW WOOD FENCE
 - EXISTING HYDRO POLE TO REMAIN
 - ENTRANCE ARROWS
 - NEW BIKE RACKS
 - NEW PARKING
 - EXISTING CONCRETE CURB
 - LIGHT STANDARD
 - WALL MOUNTED LIGHTING FIXTURE
 - EXTERIOR SOFFIT LIGHTING FIXTURE
 - EXTERIOR WALL MOUNTED LIGHT FIXTURE

11			
10			
09			
08			
07			
06			
05			
04			
03			
02	FOR REVIEW	PE	NOV. 25 2021
01	FOR REVIEW	PE	OCT. 18 2021
No.	REVISIONS	BY	DATE
STAMP	NORTH ARROW		

P² concepts
PROFESSIONAL ARCHITECTS
1000 UNIVERSITY AVENUE, SUITE 200
OTTAWA, ONTARIO, K1V 6W6

DESIGNED BY: P.E. DRAWN BY: P.E. APPROVED BY: P.E.

PROJECT
1275 SHILLINGTON AVENUE
OTTAWA

DRAWING TITLE
UPPER LEVEL FLOOR PLAN

PROJECT NO.
0453

DATE
OCT. 18, 2021

A-103