
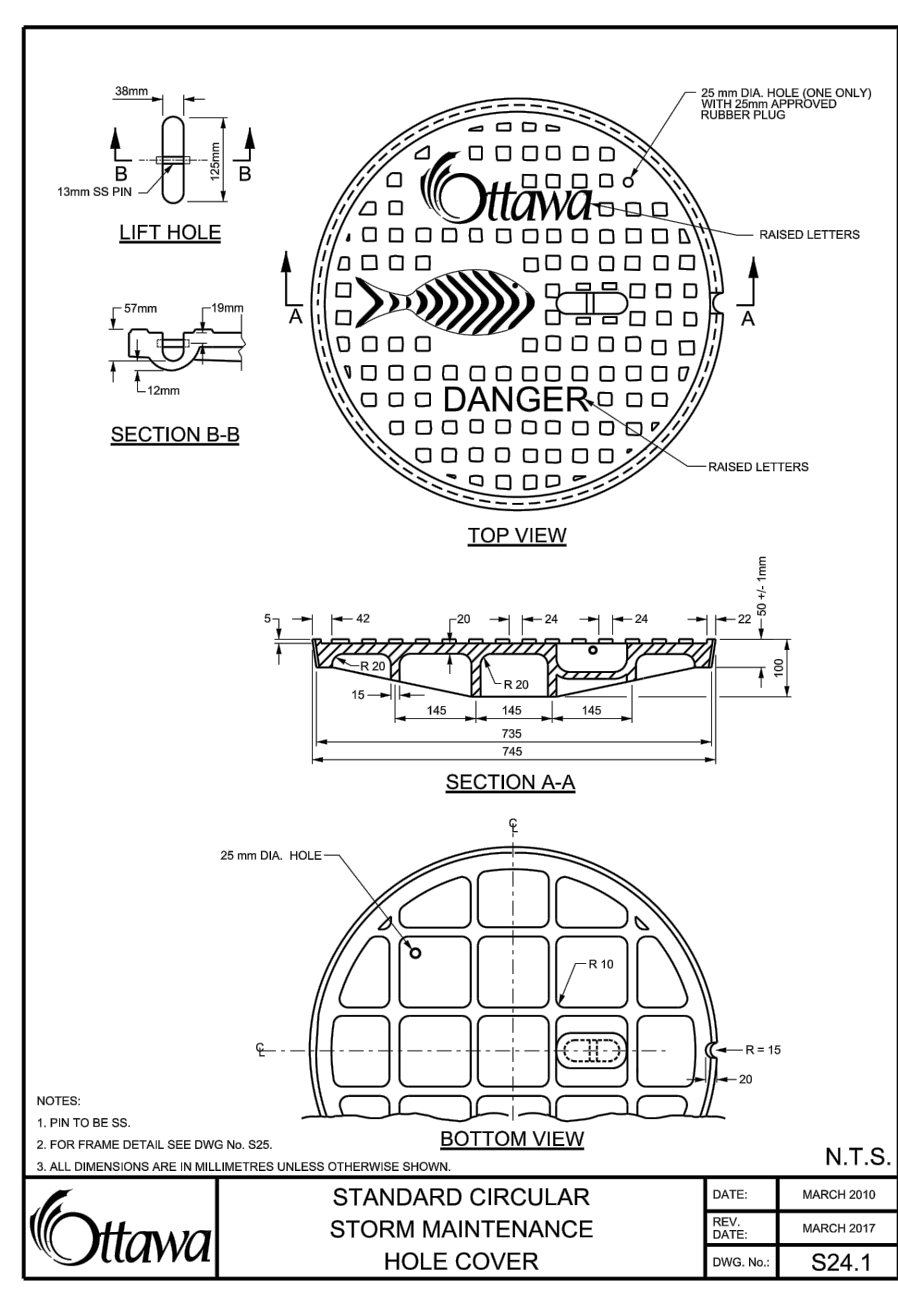
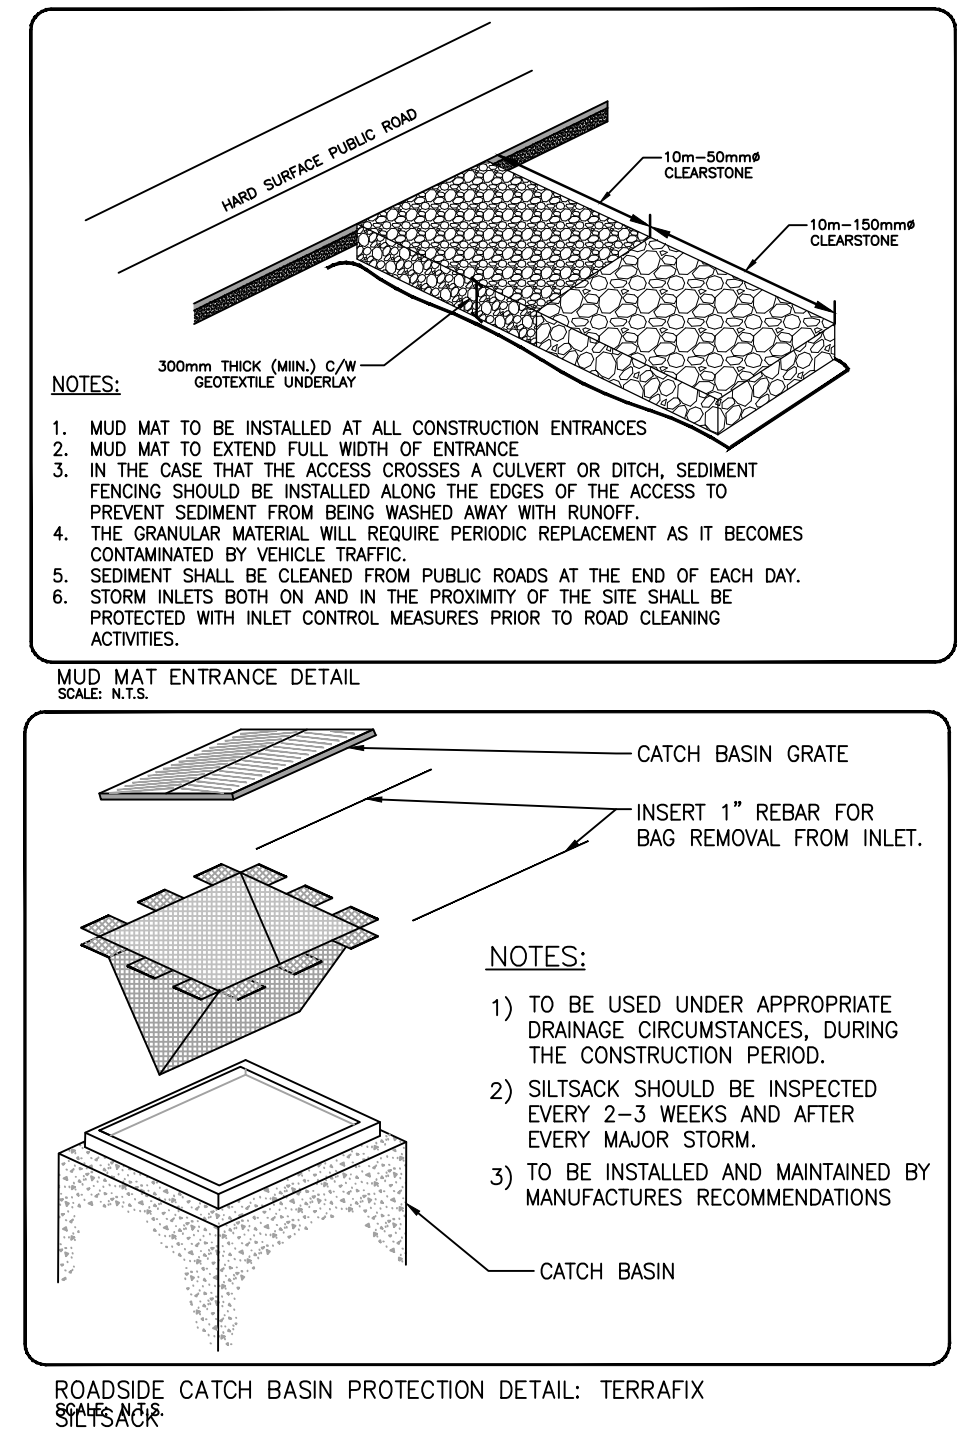
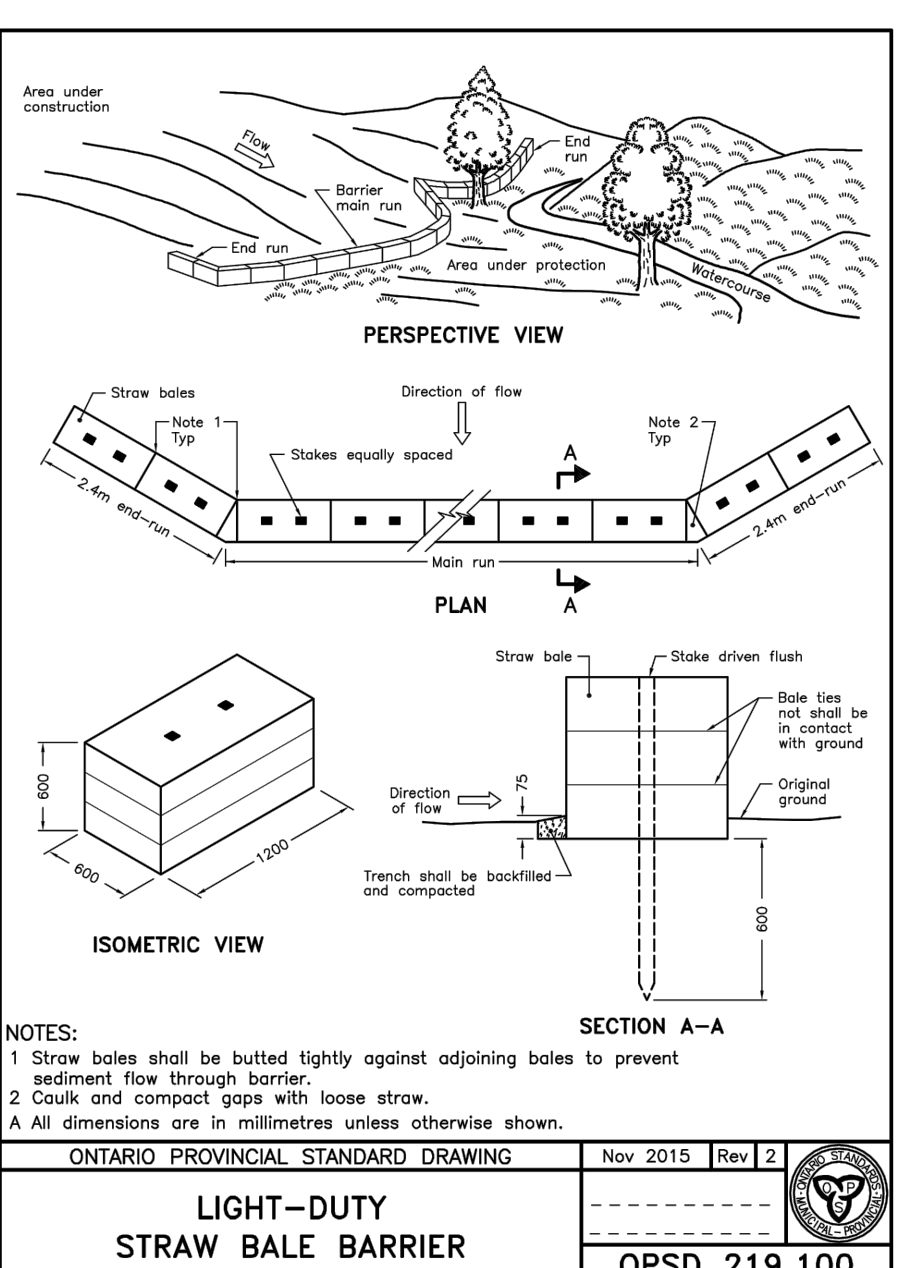
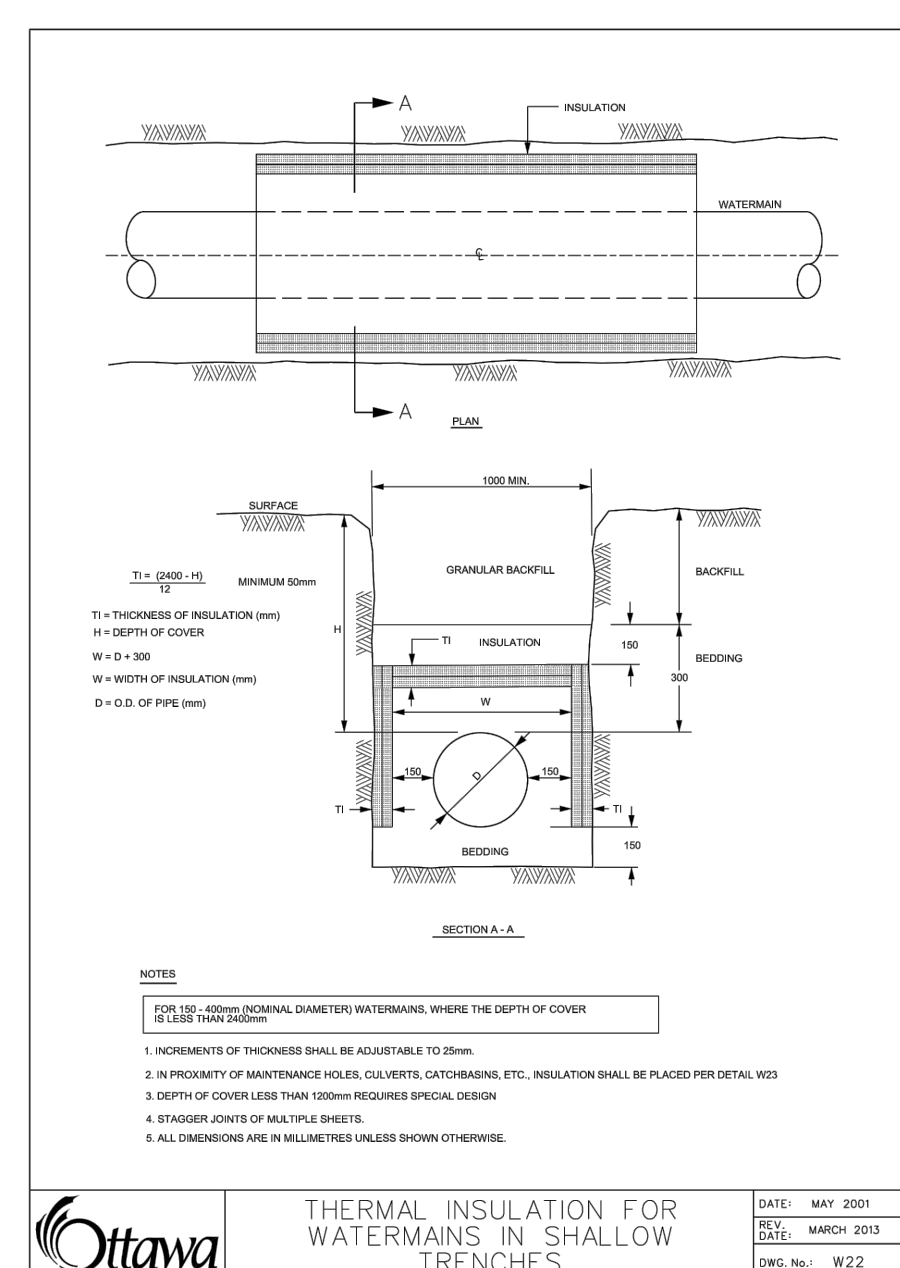
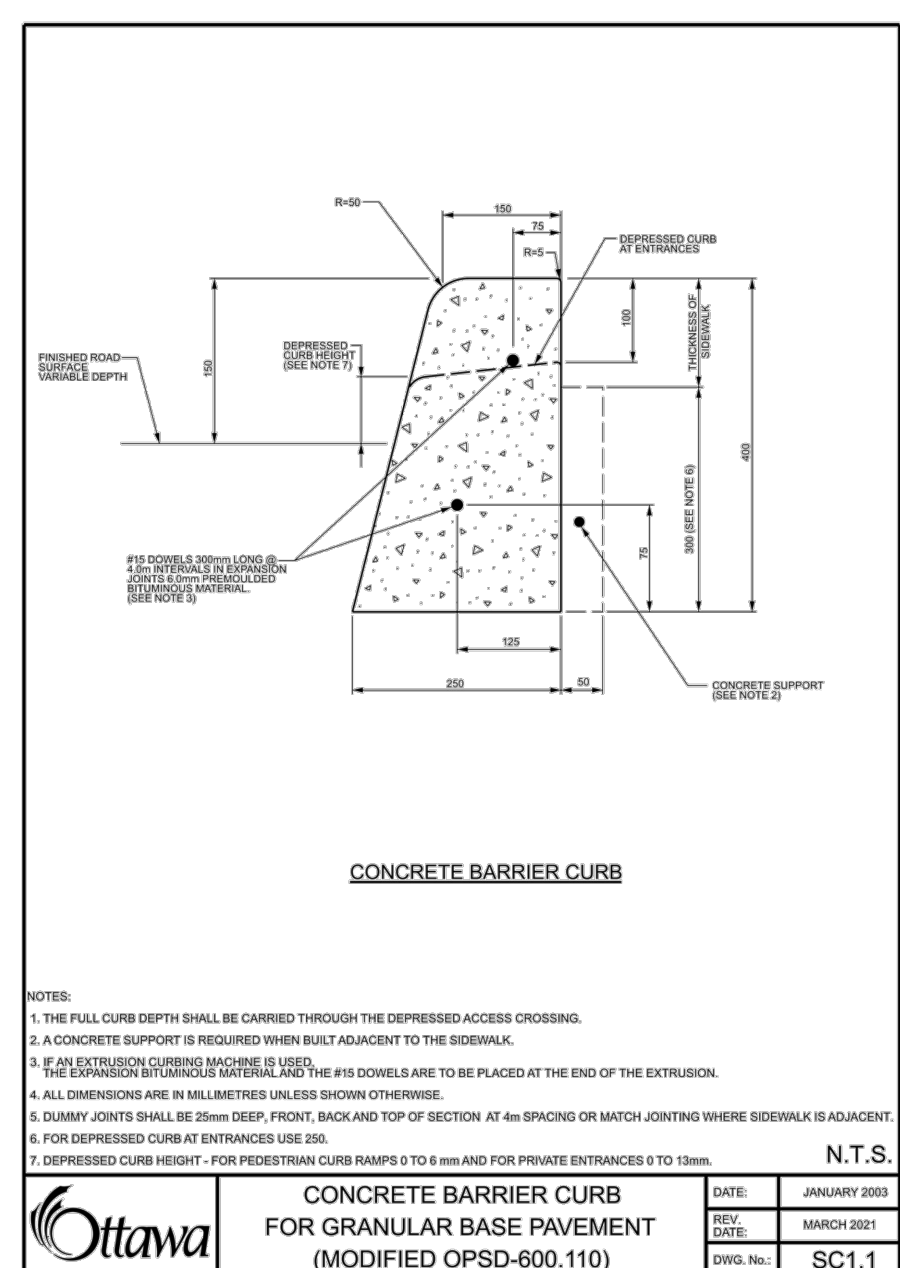


Copyright Reserved

The Contractor shall verify and be responsible for all dimensions. DO NOT scale the drawing - any errors or omissions shall be reported to Stantec without delay. The Copyrights to all designs and drawings are the property of Stantec. Reproduction or use for any purpose other than that authorized by Stantec is forbidden.

Legend

- PROPOSED SILT FENCE BOUNDARY AS PER OPSD 219.110
- ⊠ PROPOSED MUD MAT LOCATION
- PROPOSED VALVE BOX
- ⊕ PROPOSED VALVE CHAMBER
- ⊙ PROPOSED FIRE HYDRANT
- PROPOSED SANITARY SEWER MANHOLE
- PROPOSED STORM SEWER MANHOLE

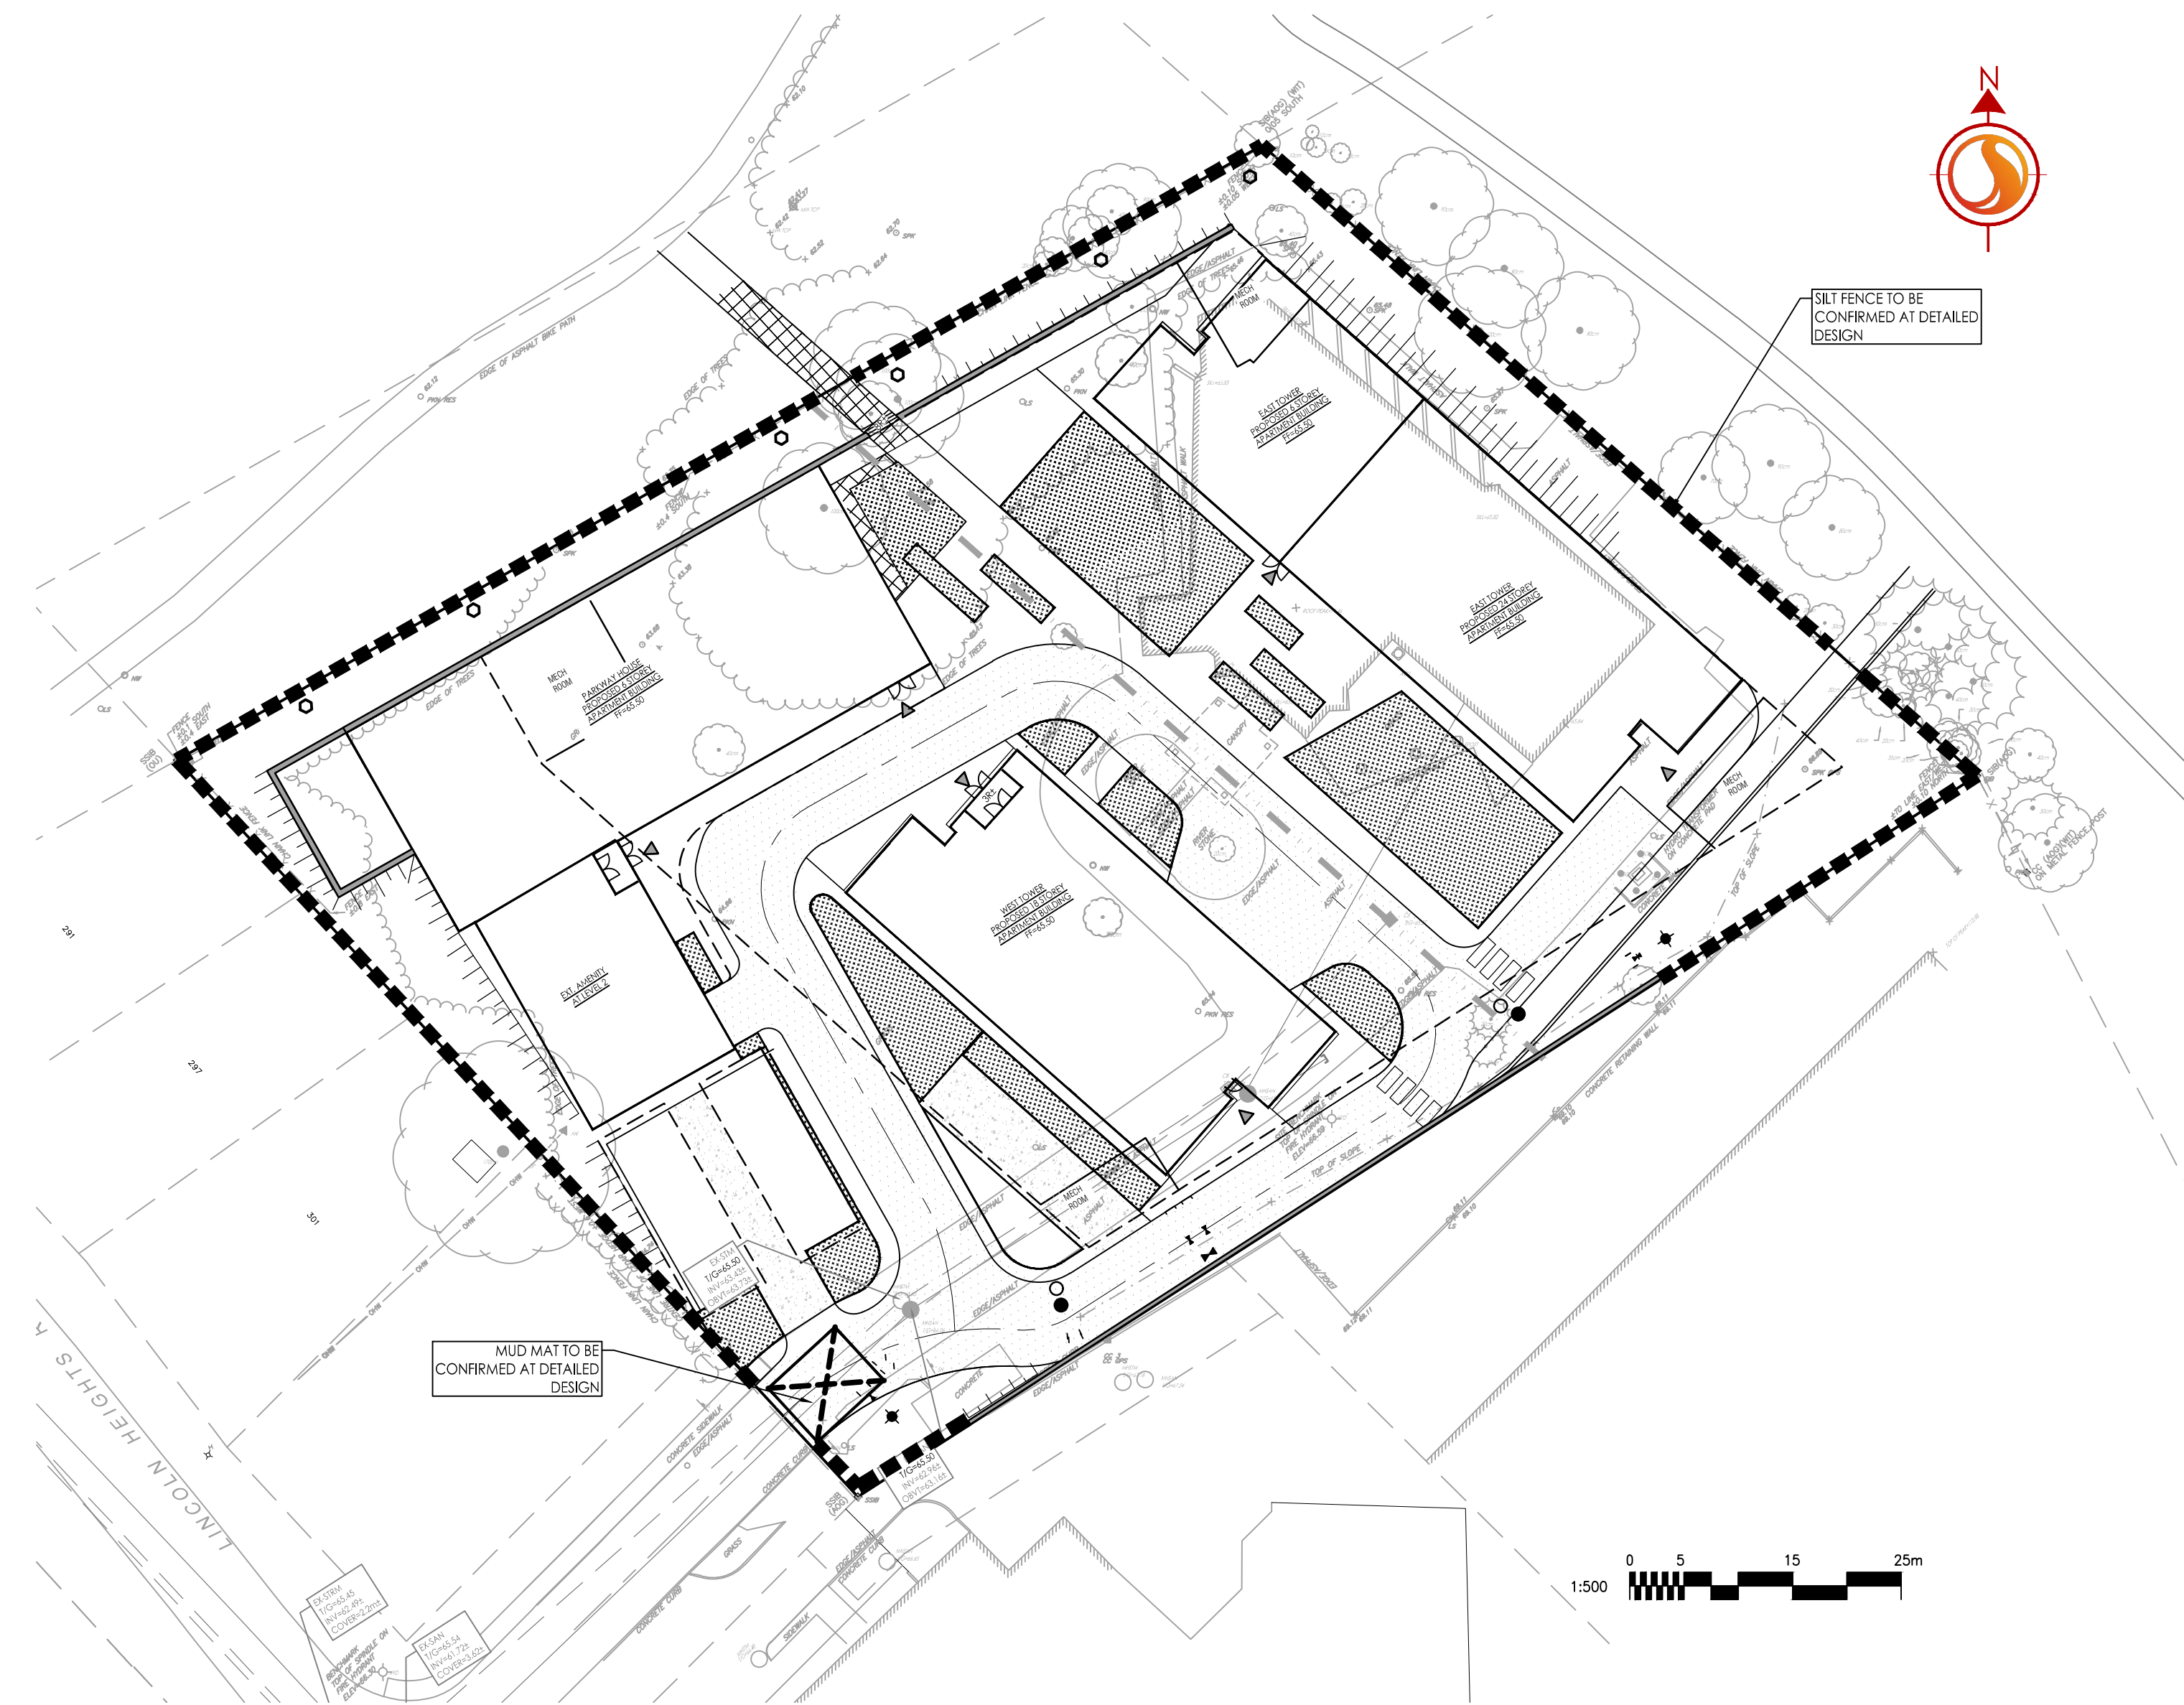

Revision	By	Appd.	YY.MM.DD
1	JP	DT	22.05.18

File Name: 160401689-FSG.dwg  
Dwn. Chkd. Dgn. JP DT JP 22.04.18 YY.MM.DD

Client/Project  
**WINDMILL DEVELOPMENT GROUP LTD.**

2475 REGINA STREET  
Ottawa, ON

Title  
**FUNCTIONAL EROSION CONTROL AND DETAILS SHEET**

Project No. 160401689	Scale AS SHOWN
Drawing No.	Sheet Revision