


**CLADDING LEGEND:**

- 1 NAME: ALUMINUM COMPOSITE PANEL  
COLOUR: IRON ORE
- 2 NAME: BRICK A  
COLOUR: LIGHT GREY
- 3 NAME: BRICK B  
COLOUR: DARK GREY
- 4 NAME: EXTRUDED ALUMINUM PLANK  
COLOUR: NATURAL CEDAR
- 5 NAME: FIBRE CEMENT PANEL  
COLOUR: PAINTED TO MATCH IRON ORE
- 6 NAME: ALUMINUM AND GLASS GUARD

3  
A200 **CLADDING LEGEND**  
SCALE: N.T.S.

**GENERAL ARCHITECTURAL NOTES:**

1. This drawing is the property of the Architect and may not be reproduced or used without the expressed consent of the Architect.
2. Drawings are not to be scaled. The Contractor is responsible for checking and verifying all levels and dimensions and shall report all discrepancies to the Architect and obtain clarification prior to commencing work.
3. Upon notice in writing, the Architect will provide written/graphic clarification or supplementary information regarding the intent of the Contract Documents.
4. The Architectural drawings are to be read in conjunction with all other Contract Documents including Project Manuals and the Structural, Mechanical and Electrical Drawings.
5. Positions of reposed or finished Mechanical or Electrical devices, fittings and fixtures are indicated on the Architectural Drawings. Locations shown on the Architectural Drawings shall govern over Mechanical and Electrical Drawings. Mechanical and Electrical items not clearly located will be located as directed by the Architect.
6. These documents are not to be used for construction unless specifically noted for such purpose.

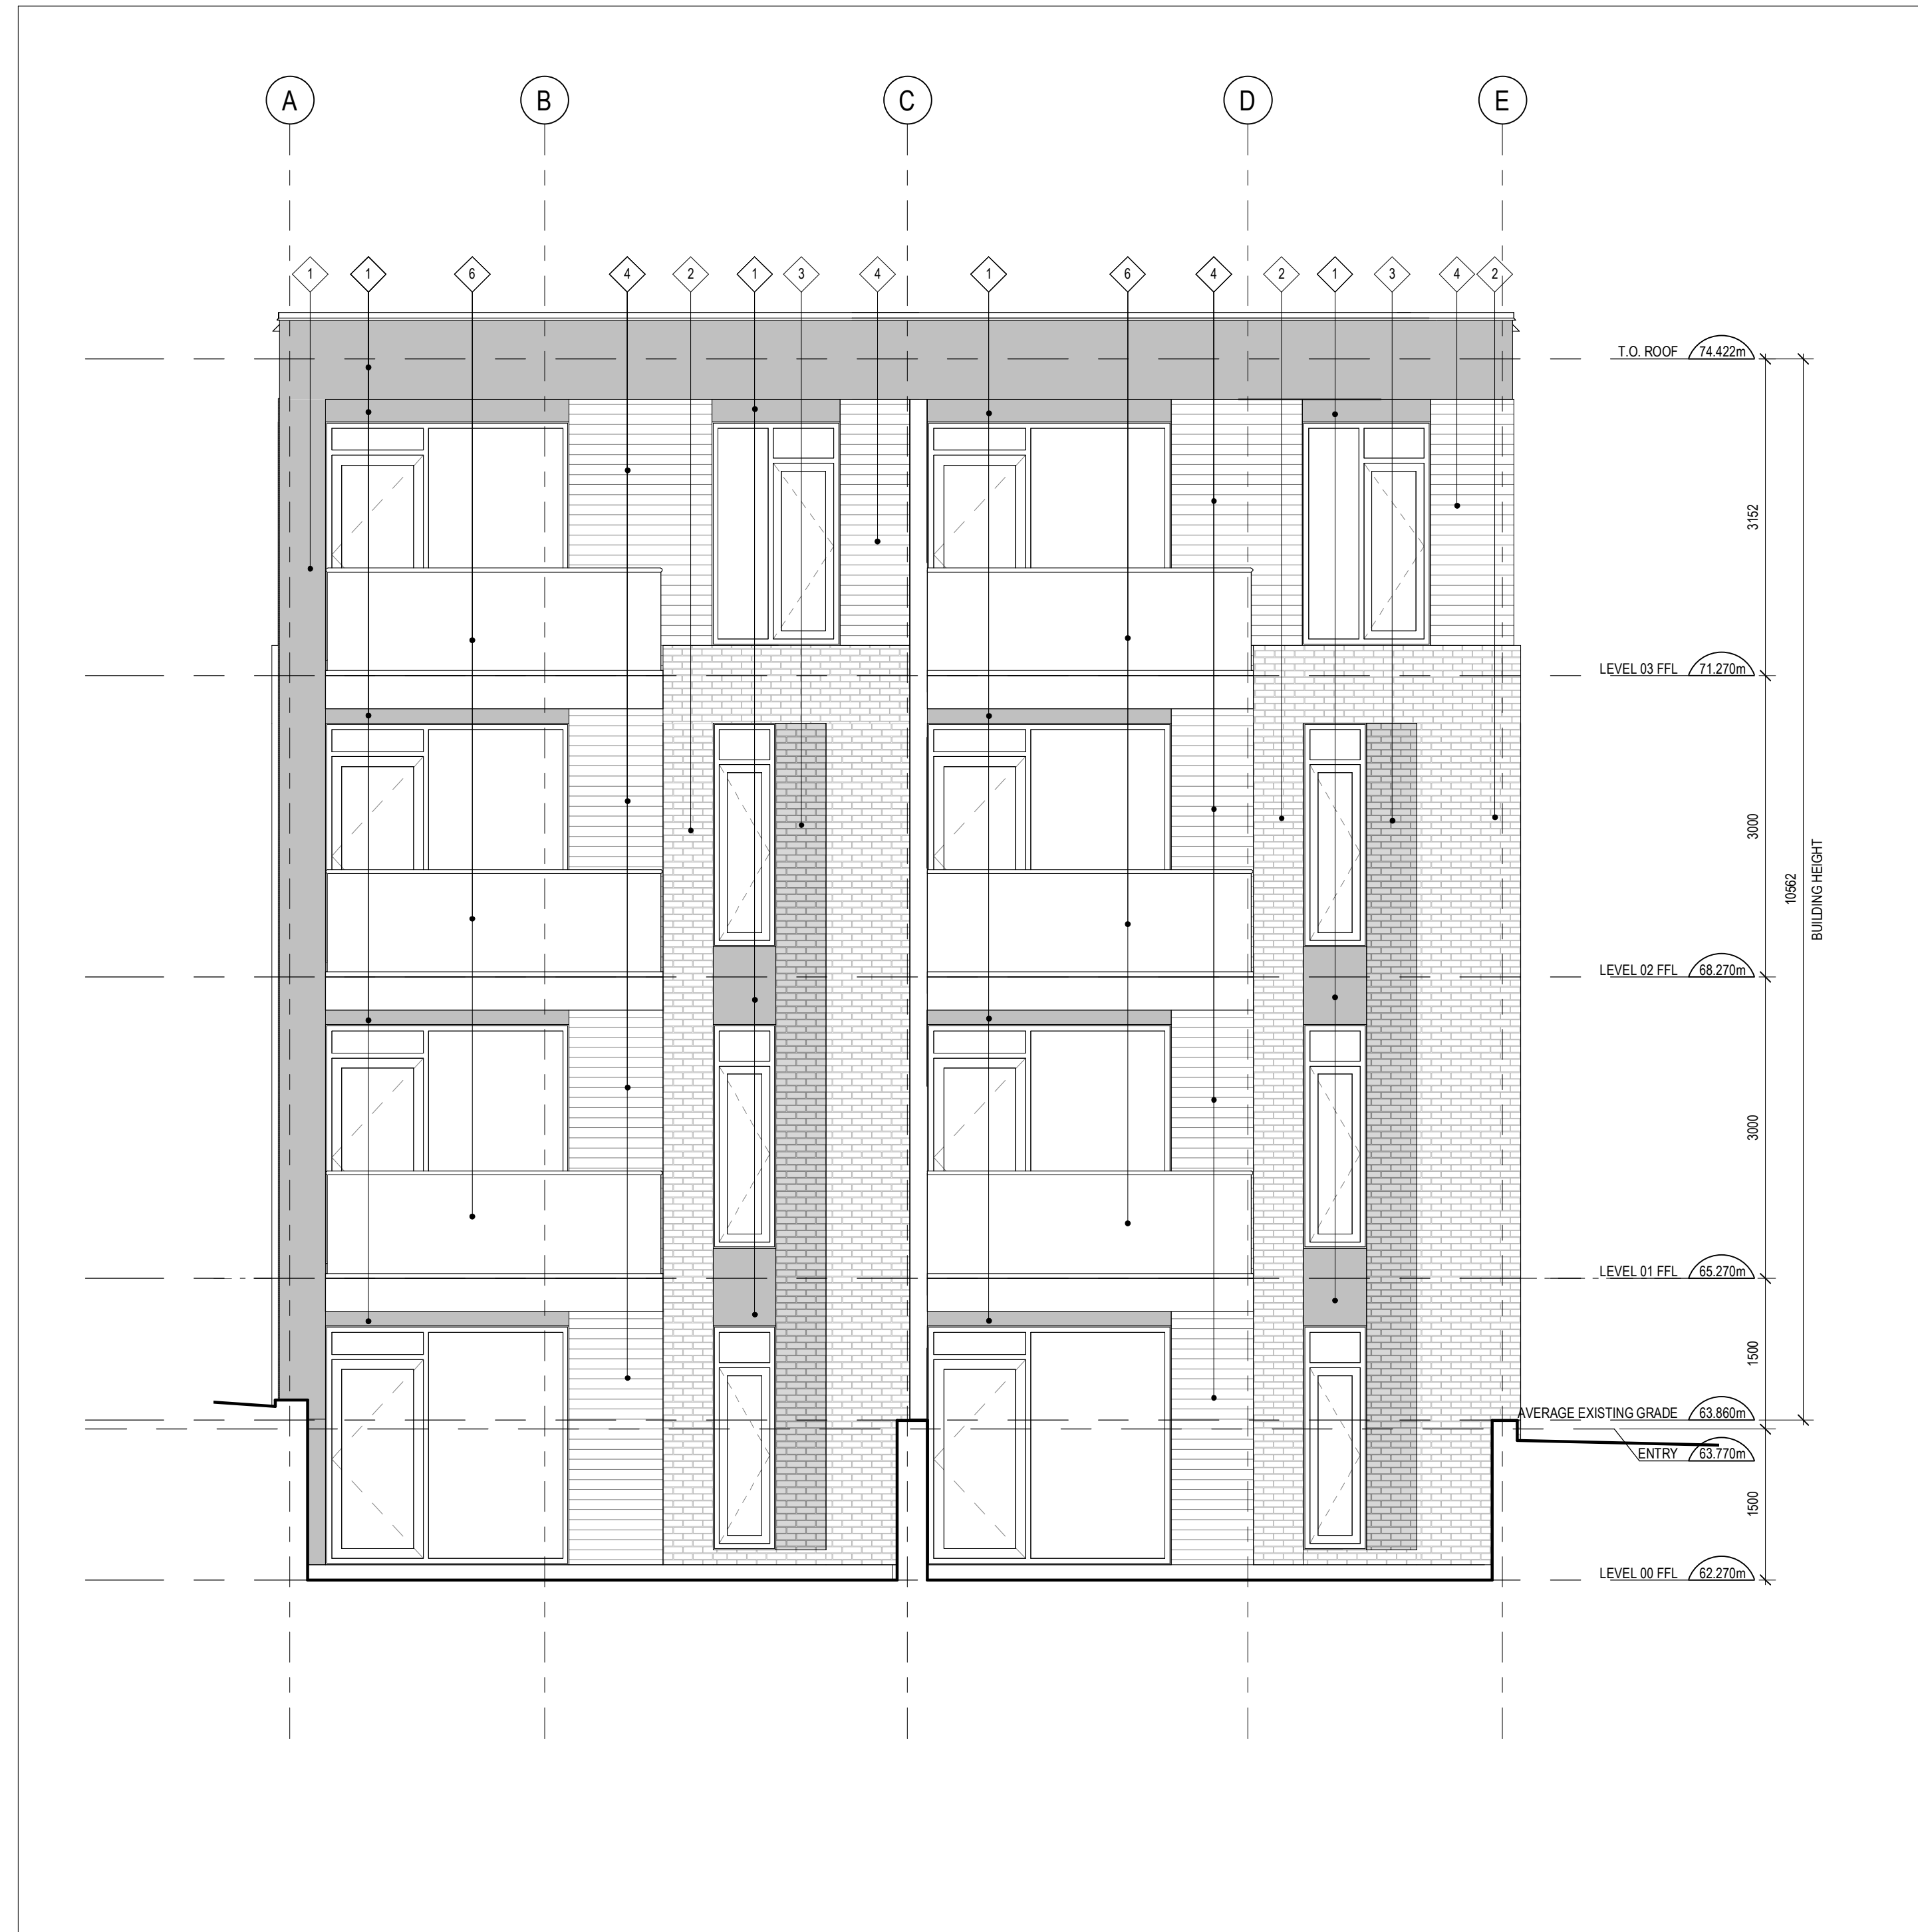

2 **NORTH ELEVATION**  
A200 SCALE: 1:50



1 **SOUTH ELEVATION**  
A200 SCALE: 1:50

5	RE-ISSUED FOR SITE PLAN CONTROL	22-07-26
4	ISSUED FOR SITE PLAN CONTROL	22-06-22
3	ISSUED FOR COORDINATION	22-05-18
2	ISSUED FOR COORDINATION	22-05-13
1	ISSUED FOR COORDINATION	22-04-29

**ISSUE RECORD**



**project1 studio**  
Project1 Studio Incorporated  
[613.884.3939] [mail@project1studio.ca]

**211 ARMSTRONG**  
211 ARMSTRONG STREET  
OTTAWA, ON  
K1Y 2W3

PROJ	SCALE	DRAWN	REVIEWED
2203	1:50	JDH	RMK

**NORTH AND SOUTH ELEVATIONS**

**A200**

**CLADDING LEGEND:**

- 1 NAME: ALUMINUM COMPOSITE PANEL  
COLOUR: IRON ORE
- 2 NAME: BRICK A  
COLOUR: LIGHT GREY
- 3 NAME: BRICK B  
COLOUR: DARK GREY
- 4 NAME: EXTRUDED ALUMINUM PLANK  
COLOUR: NATURAL CEDAR
- 5 NAME: FIBRE CEMENT PANEL  
COLOUR: PAINTED TO MATCH IRON ORE
- 6 NAME: ALUMINUM AND GLASS GUARD

2 **CLADDING LEGEND**  
A201 SCALE: N.T.S.

**GENERAL ARCHITECTURAL NOTES:**

1. This drawing is the property of the Architect and may not be reproduced or used without the expressed consent of the Architect.
2. Drawings are not to be scaled. The Contractor is responsible for checking and verifying all levels and dimensions and shall report all discrepancies to the Architect and obtain clarification prior to commencing work.
3. Upon notice in writing, the Architect will provide written graphic clarification or supplementary information regarding the intent of the Contract Documents.
4. The Architectural drawings are to be read in conjunction with all other Contract Documents including Project Manuals and the Structural, Mechanical and Electrical Drawings.
5. Positions of exposed or finished Mechanical or Electrical devices, fittings and fixtures are indicated on the Architectural Drawings. Locations shown on the Architectural Drawings shall govern over Mechanical and Electrical Drawings. Mechanical and Electrical items not clearly located will be located as directed by the Architect.
6. These documents are not to be used for construction unless specifically noted for such purpose.

4	RE-ISSUED FOR SITE PLAN CONTROL	22-07-26
3	ISSUED FOR SITE PLAN CONTROL	22-06-22
2	ISSUED FOR COORDINATION	22-05-18
1	ISSUED FOR COORDINATION	22-05-13

**ISSUE RECORD**



**project1 studio**

Project1 Studio Incorporated  
[613.884.3939] [mail@project1studio.ca]


**211 ARMSTRONG**

211 ARMSTRONG STREET  
OTTAWA, ON  
K1Y 2W3

PROJ	SCALE	DRAWN	REVIEWED
2203	1 : 50	JDH	RMK

**EAST ELEVATION**

**A201**

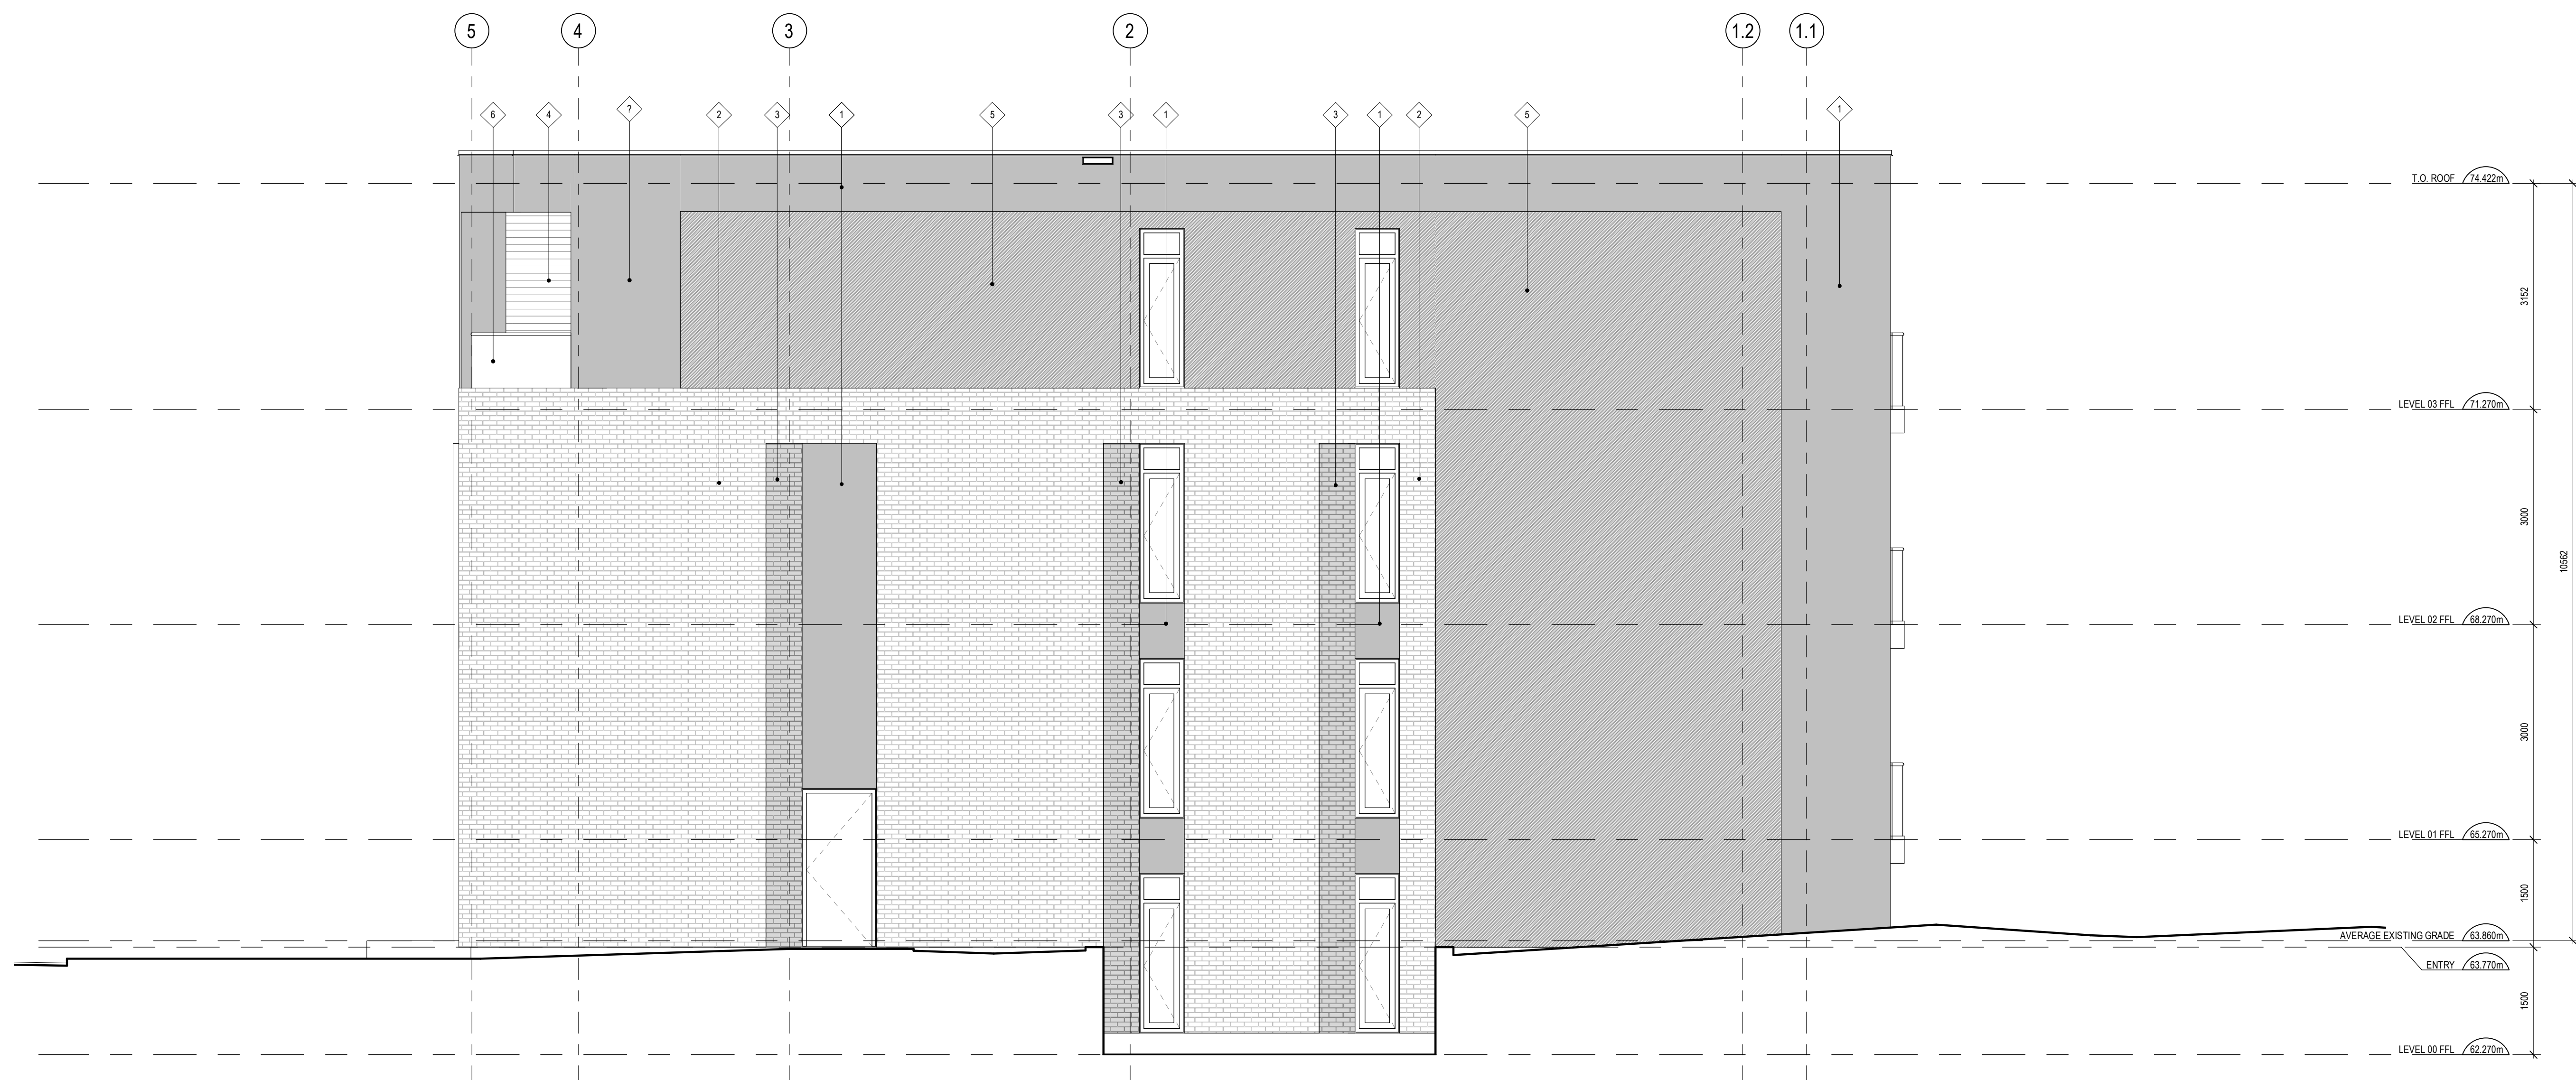

1 **EAST ELEVATION**  
A201 SCALE: 1 : 50

**CLADDING LEGEND:**

- 1 NAME: ALUMINUM COMPOSITE PANEL  
COLOUR: IRON ORE
- 2 NAME: BRICK A  
COLOUR: LIGHT GREY
- 3 NAME: BRICK B  
COLOUR: DARK GREY
- 4 NAME: EXTRUDED ALUMINUM PLANK  
COLOUR: NATURAL CEDAR
- 5 NAME: FIBRE CEMENT PANEL  
COLOUR: PAINTED TO MATCH IRON ORE
- 6 NAME: ALUMINUM AND GLASS GUARD

**2 CLADDING LEGEND**  
A202 SCALE: N.T.S.

GENERAL ARCHITECTURAL NOTES:

1. This drawing is the property of the Architect and may not be reproduced or used without the expressed consent of the Architect.
2. Drawings are not to be scaled. The Contractor is responsible for checking and verifying all levels and dimensions and shall report all discrepancies to the Architect and obtain clarification prior to commencing work.
3. Upon notice in writing, the Architect will provide written/graphic clarification or supplementary information regarding the intent of the Contract Documents.
4. The Architectural drawings are to be read in conjunction with all other Contract Documents including Project Manuals and the Structural, Mechanical and Electrical Drawings.
5. Positions of proposed or finished Mechanical or Electrical devices, fittings and fixtures are indicated on the Architectural Drawings. Locations shown on the Architectural Drawings shall govern over Mechanical and Electrical Drawings. Mechanical and Electrical items not clearly located will be located as directed by the Architect.
6. These documents are not to be used for construction unless specifically noted for such purpose.

4	RE-ISSUED FOR SITE PLAN CONTROL	22-07-26
3	ISSUED FOR SITE PLAN CONTROL	22-06-22
2	ISSUED FOR COORDINATION	22-05-18
1	ISSUED FOR COORDINATION	22-05-13

**ISSUE RECORD**



**project1 studio**


Project1 Studio Incorporated  
[613.884.3939] [mail@project1studio.ca]

**211 ARMSTRONG**  
211 ARMSTRONG STREET  
OTTAWA, ON  
K1Y 2W3

PROJ	SCALE	DRAWN	REVIEWED
2203	1 : 50	JDH	RMK

**WEST ELEVATION**

**A202**

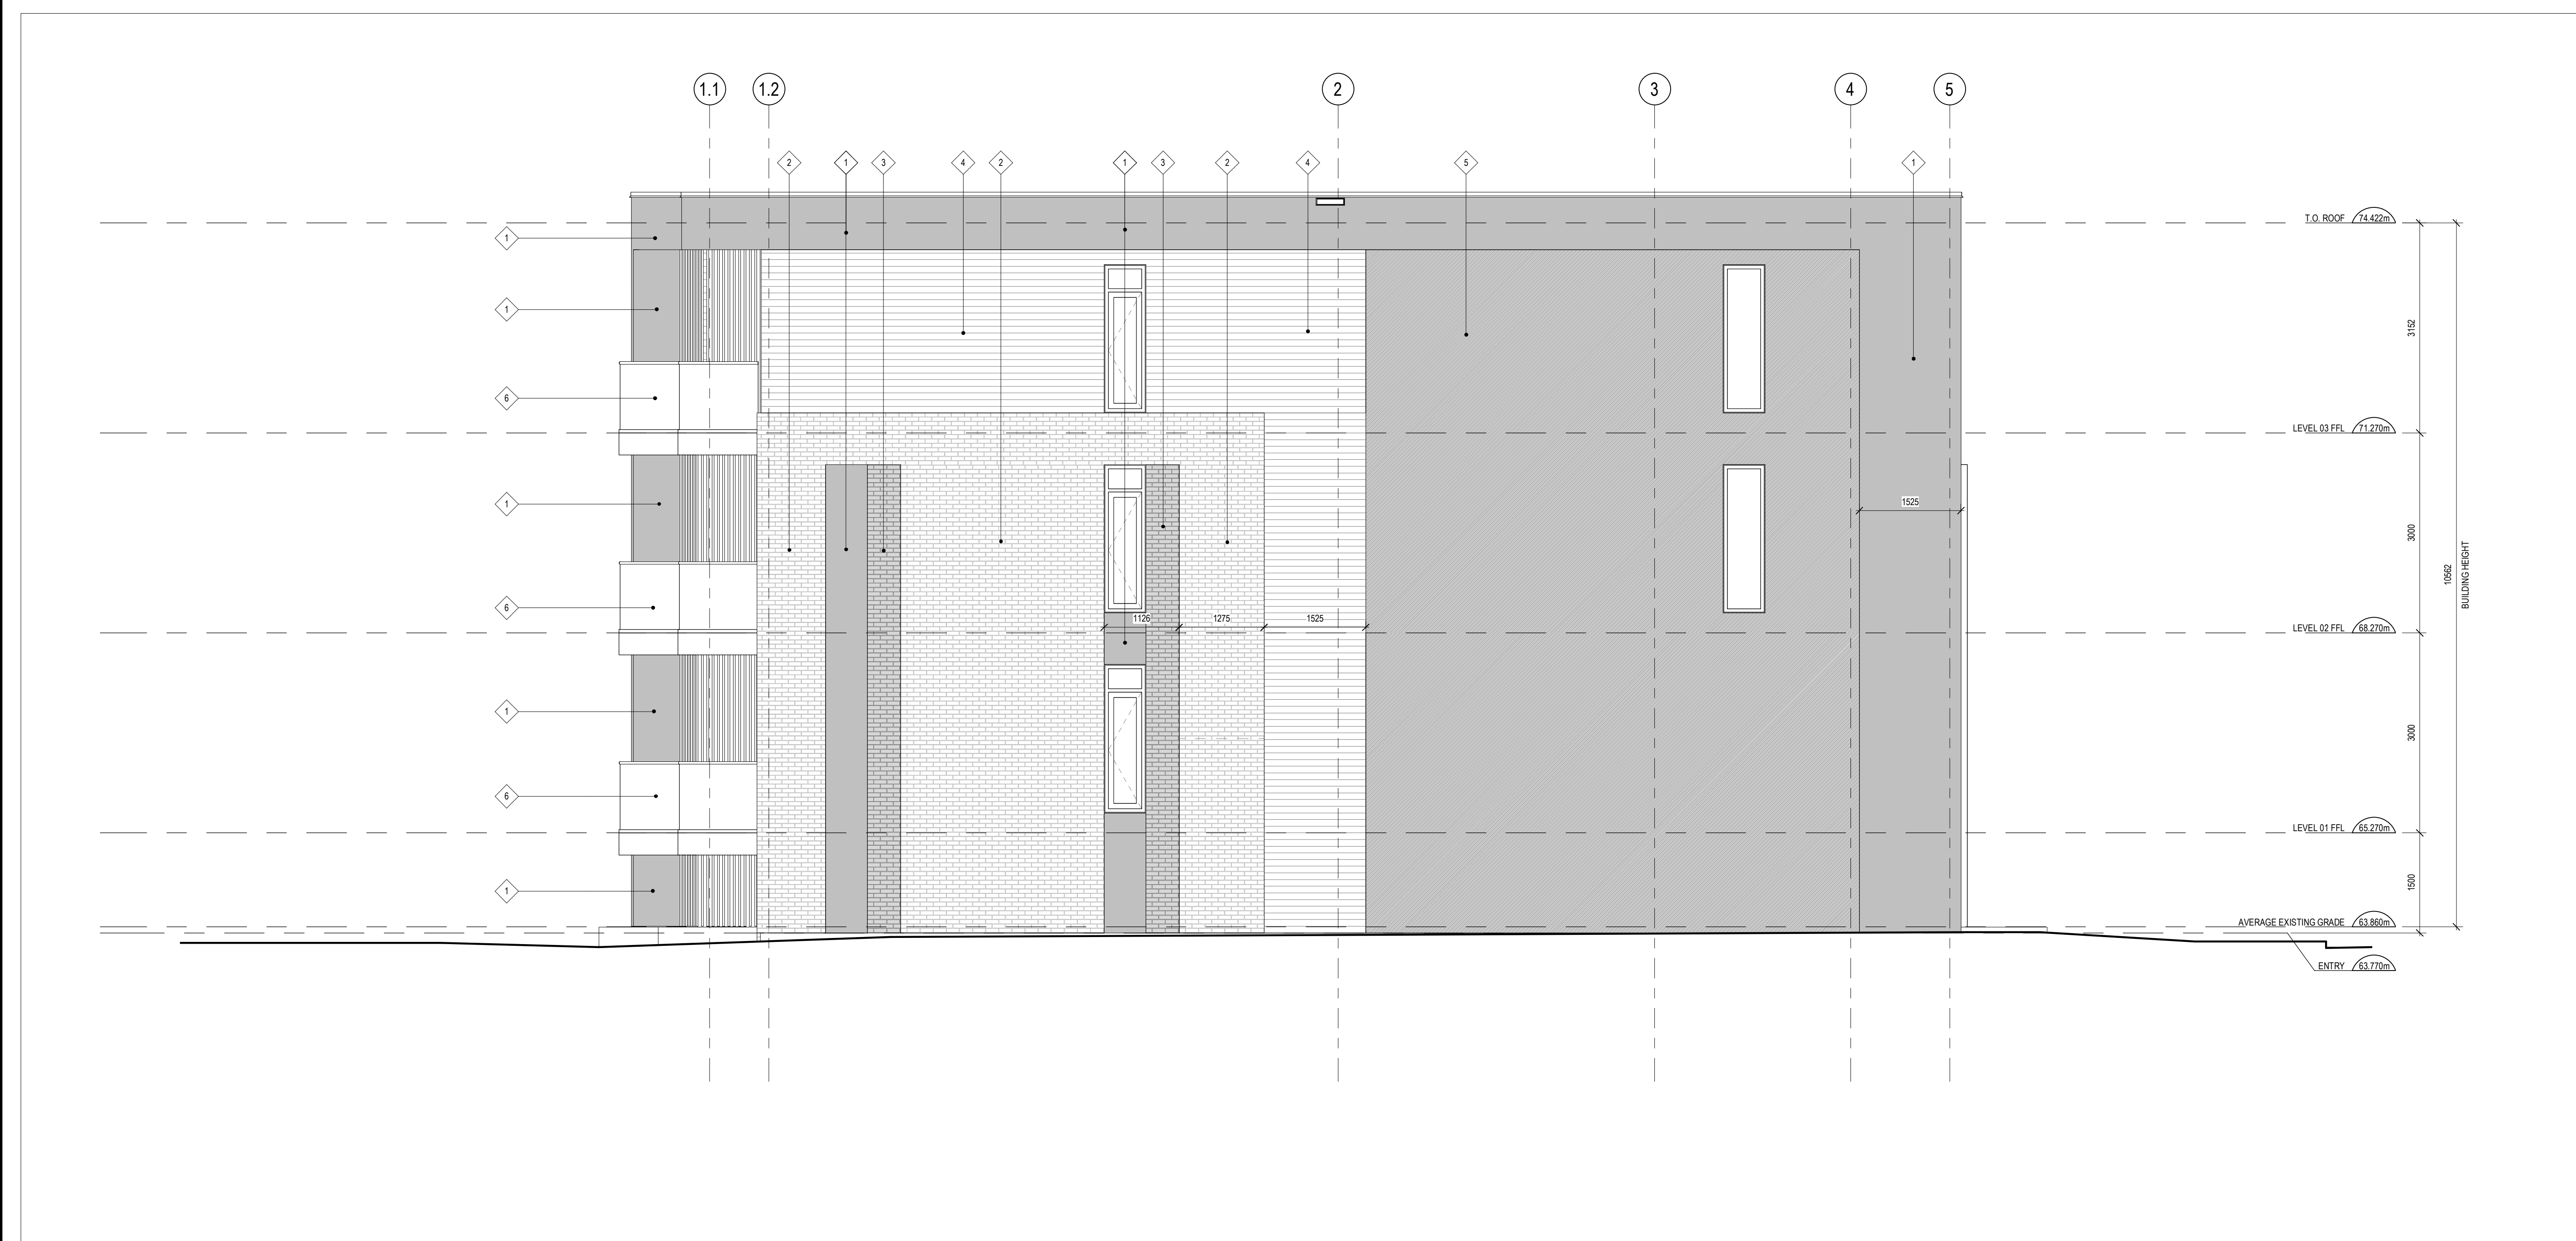

**1 WEST ELEVATION**  
A202 SCALE: 1 : 50