


3 BUILDING SECTION - LOOKING NORTH
A5.01 1:200



2 BUILDING SECTION - LOOKING SOUTH
A5.01 1:200

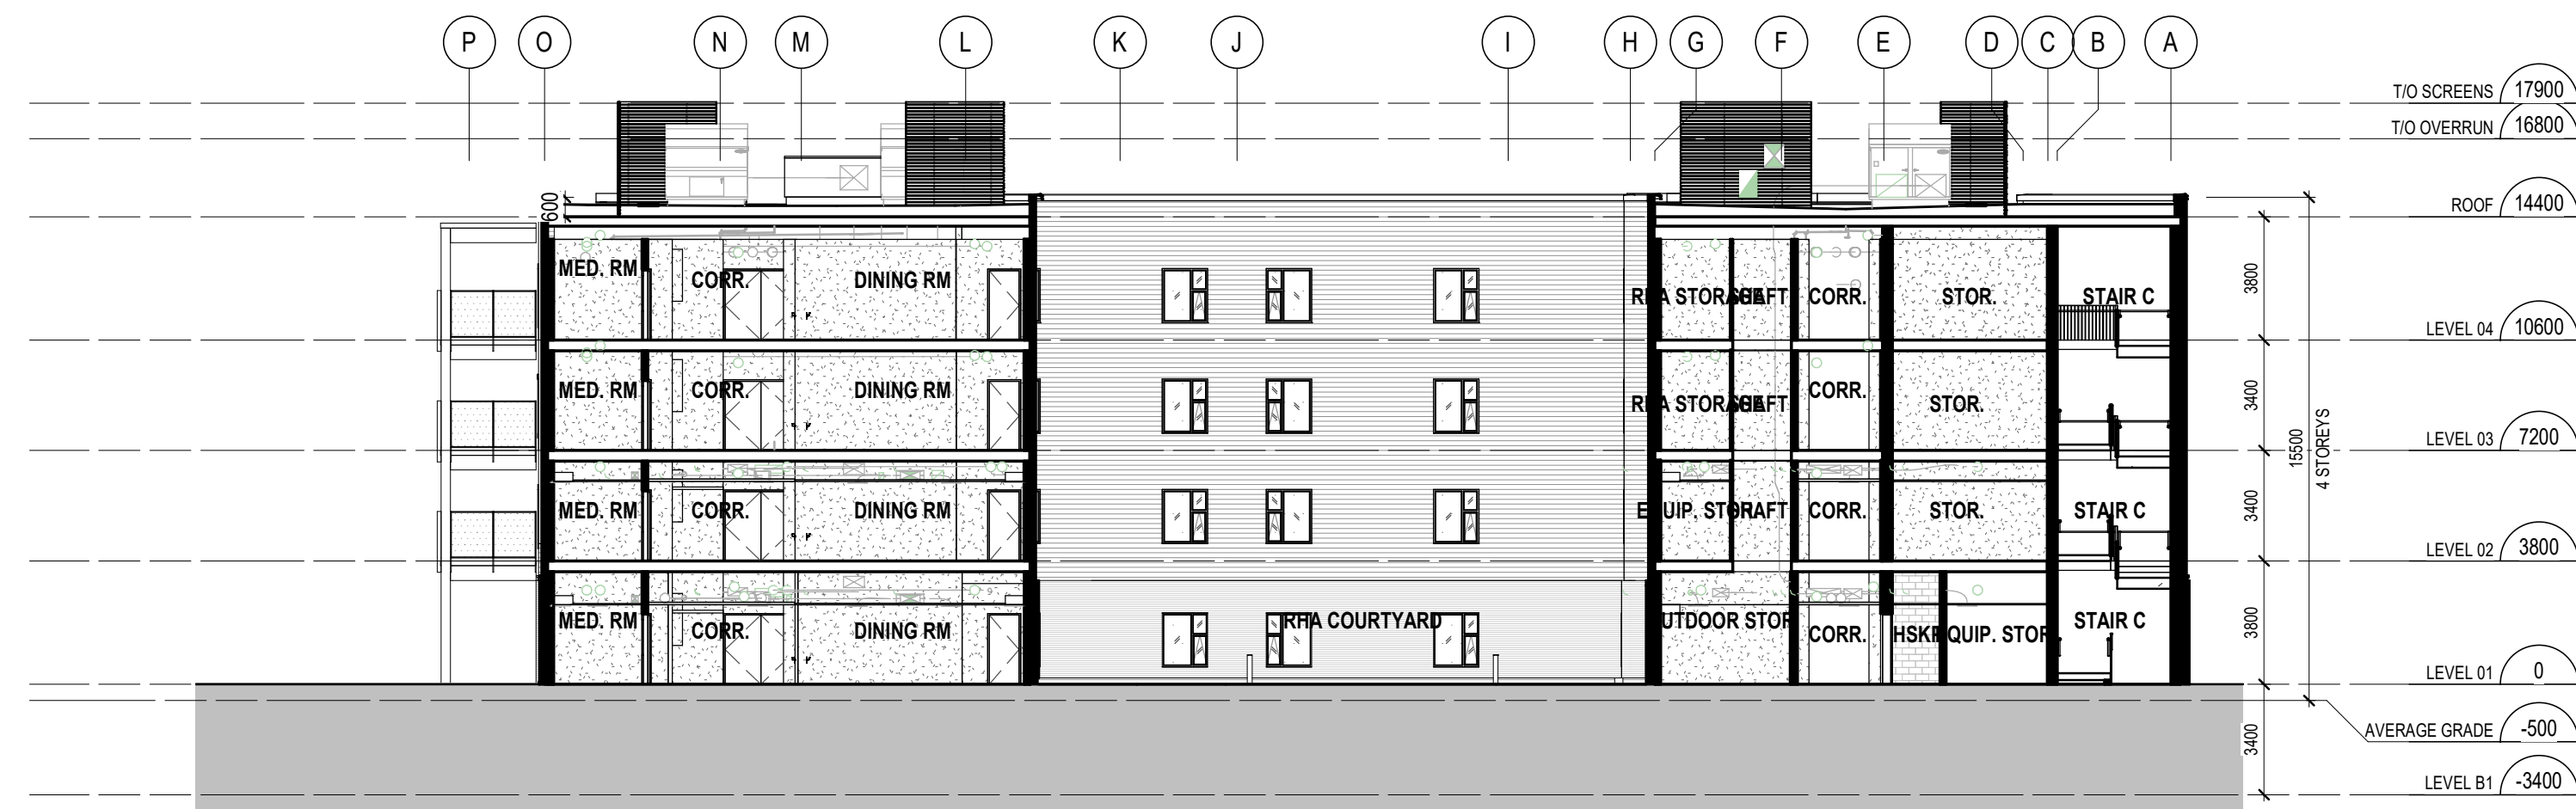

1 BUILDING SECTION - LOOKING EAST
A5.01 1:200

8 2022/08/19 RE-ISSUED FOR SITE PLAN CONTROL APPLICATION & ZONING BY-LAW AMENDMENT MSA
date: revision: by:
revisions

All drawing and specifications are the property of the architect. The contractor shall verify all dimensions and information on site and report any discrepancy to architect before proceeding.

Arch Corp - Orleans

1161 OLD MONTREAL RD.
ORLEANS ON, K4A 3N6

BUILDING SECTIONS

scale: 1 : 200
drawn by: Author
reviewed by: Checker
job number: 21024
plot date: 21-08-27
drawing number:

.A5.01