





2 EXTERIOR MATERIAL PALETTE
A10.03 1:2

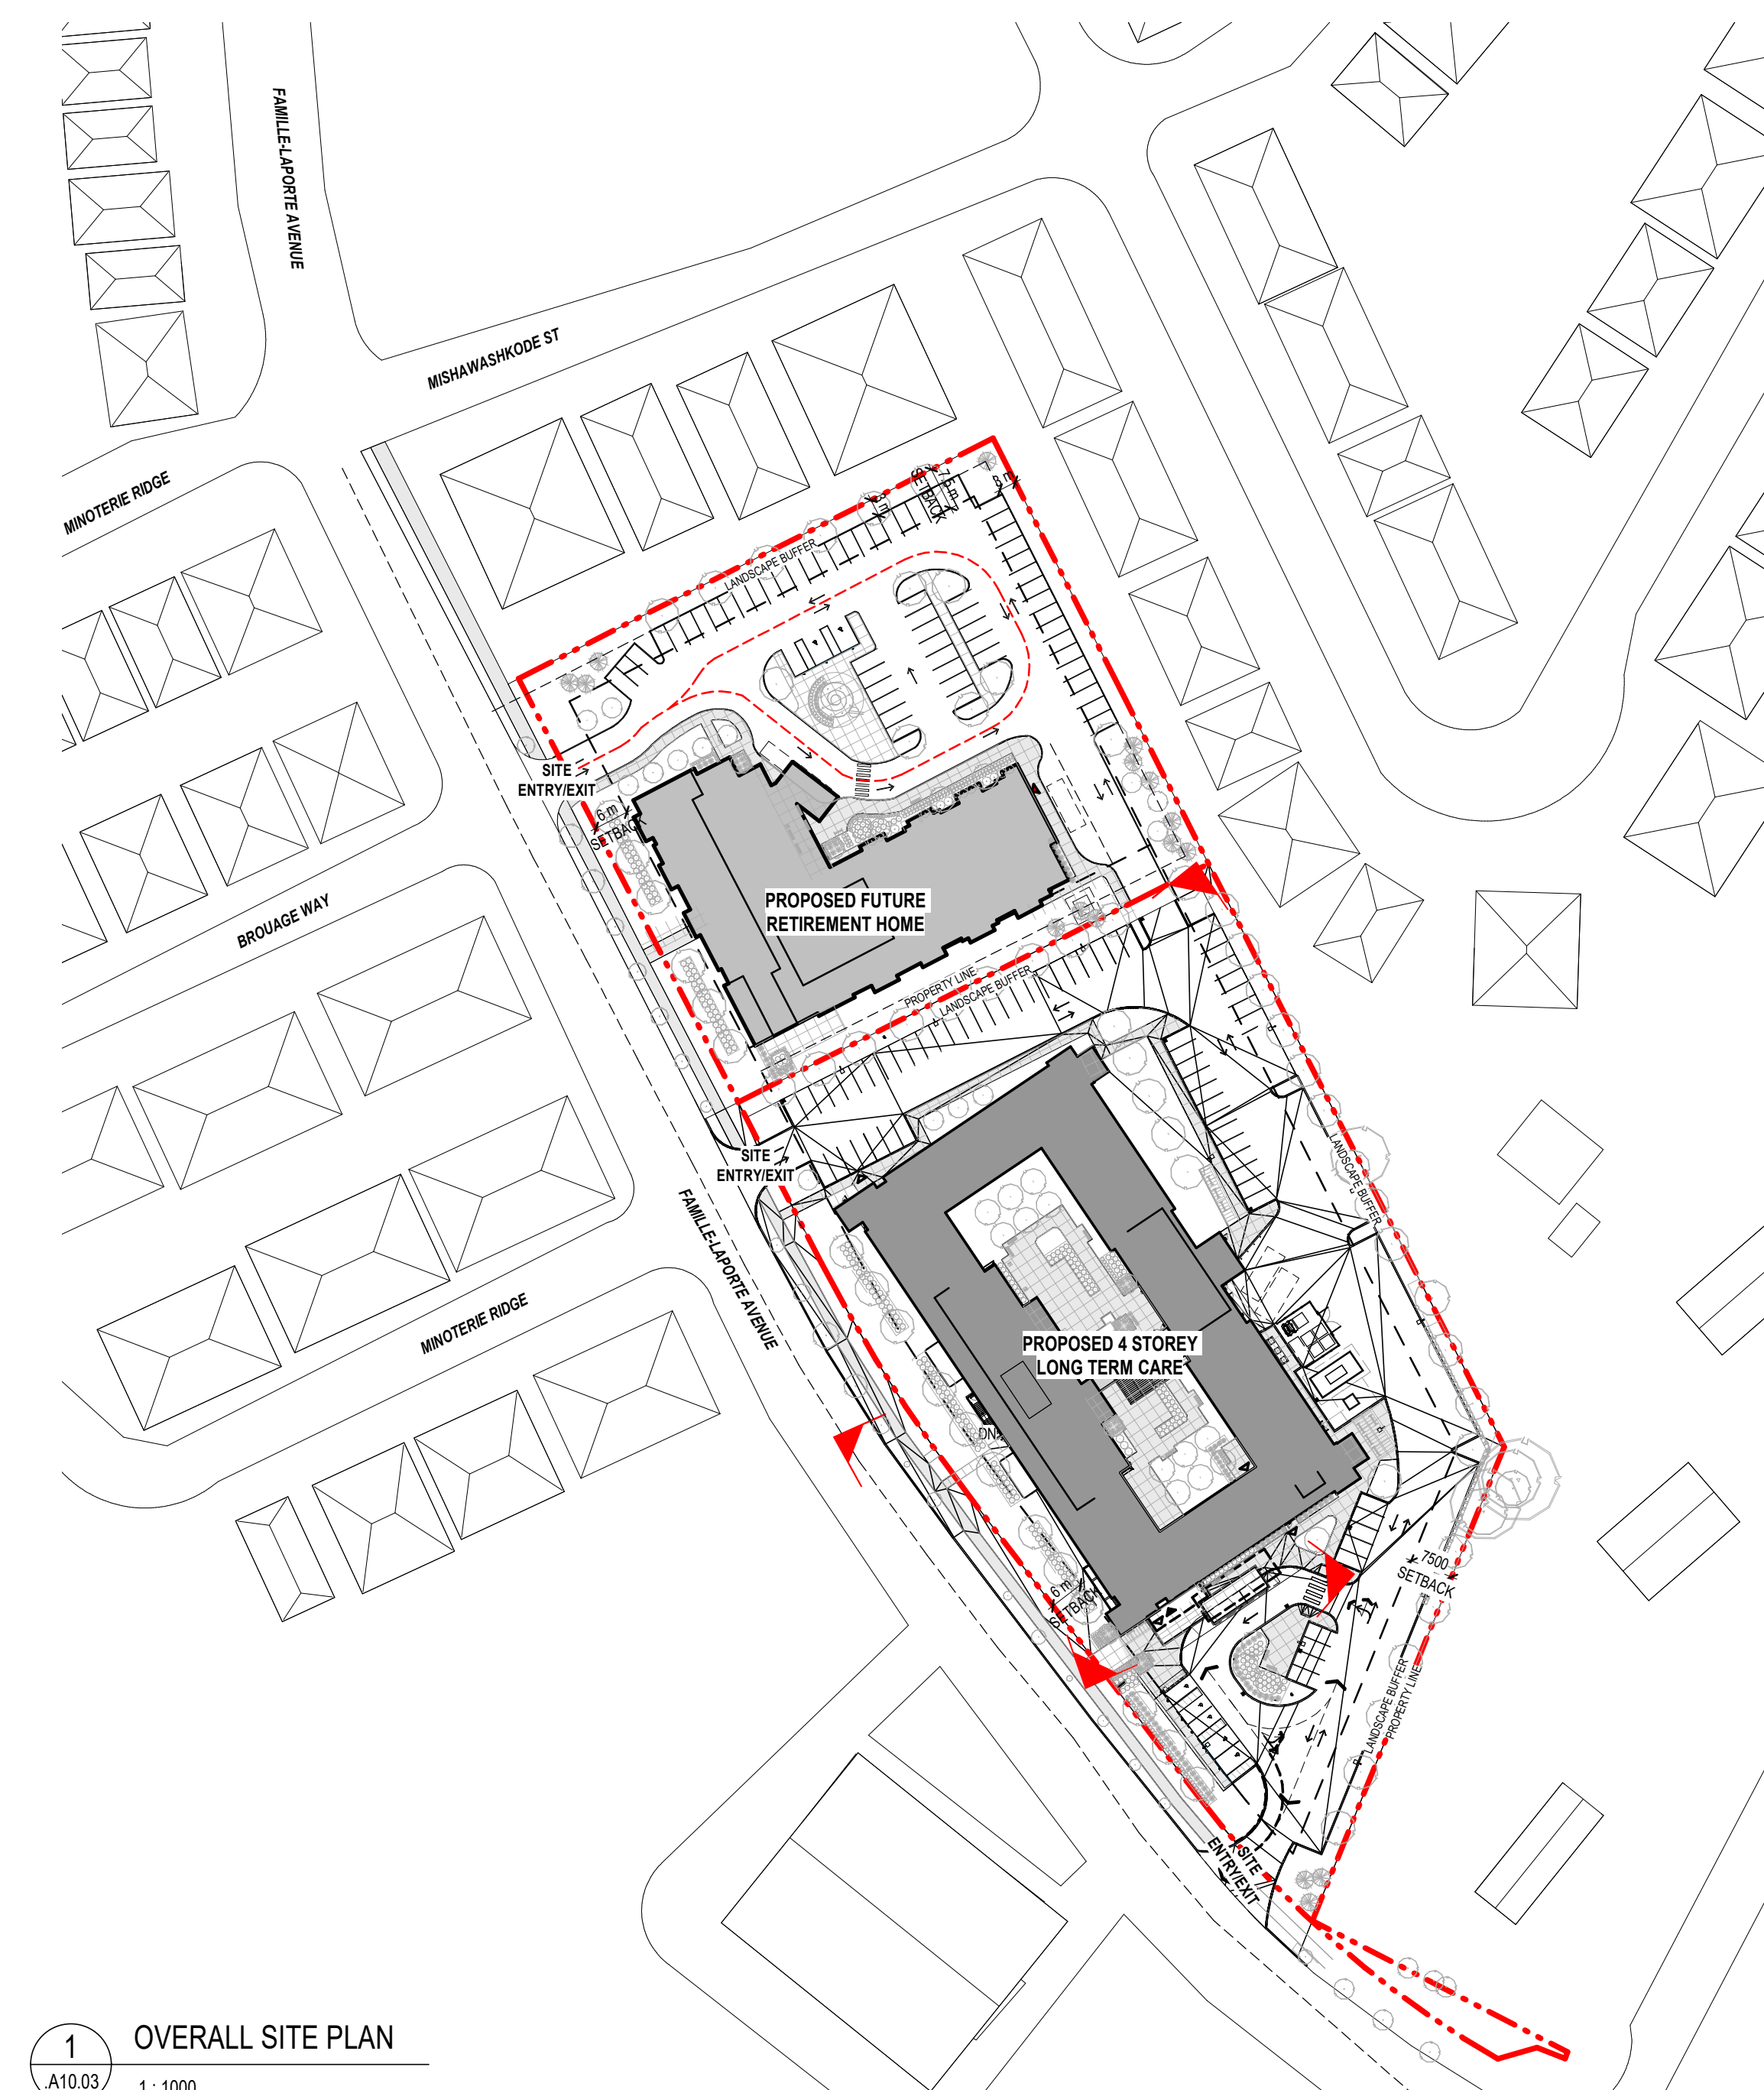

1 OVERALL SITE PLAN
A10.03 1:1000

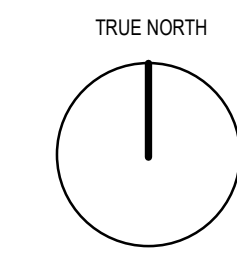

8 2022/08/19 RE-ISSUED FOR SITE PLAN CONTROL APPLICATION & ZONING BY-LAW AMENDMENT MSA
date: revision: by:
revisions

All drawing and specifications are the property of the architect. The contractor shall verify all dimensions and information on site and report any discrepancy to architect before proceeding.

Arch Corp - Orleans

1161 OLD MONTREAL RD,
ORLEANS ON, K4A 3N6

RENDERS

scale: As indicated
drawn by: Author
reviewed by: Checker
job number: 21024
plot date: 21-08-27
drawing number:

.A10.03